
 
 
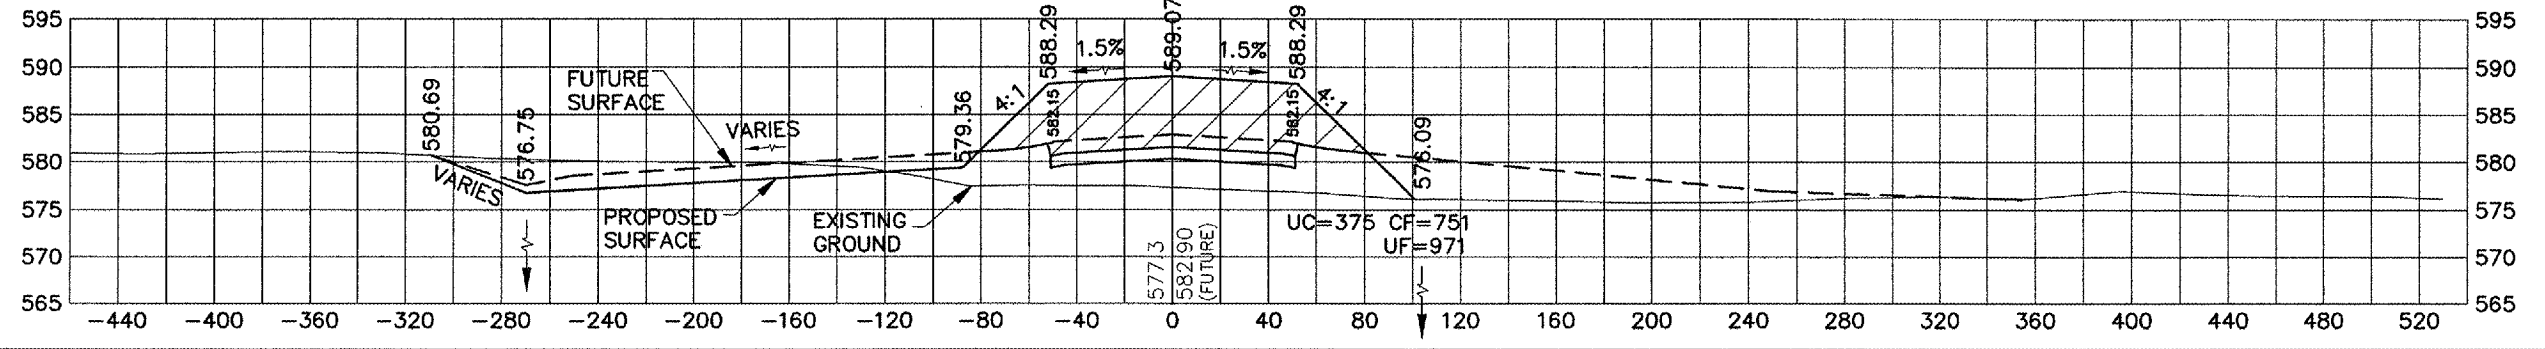
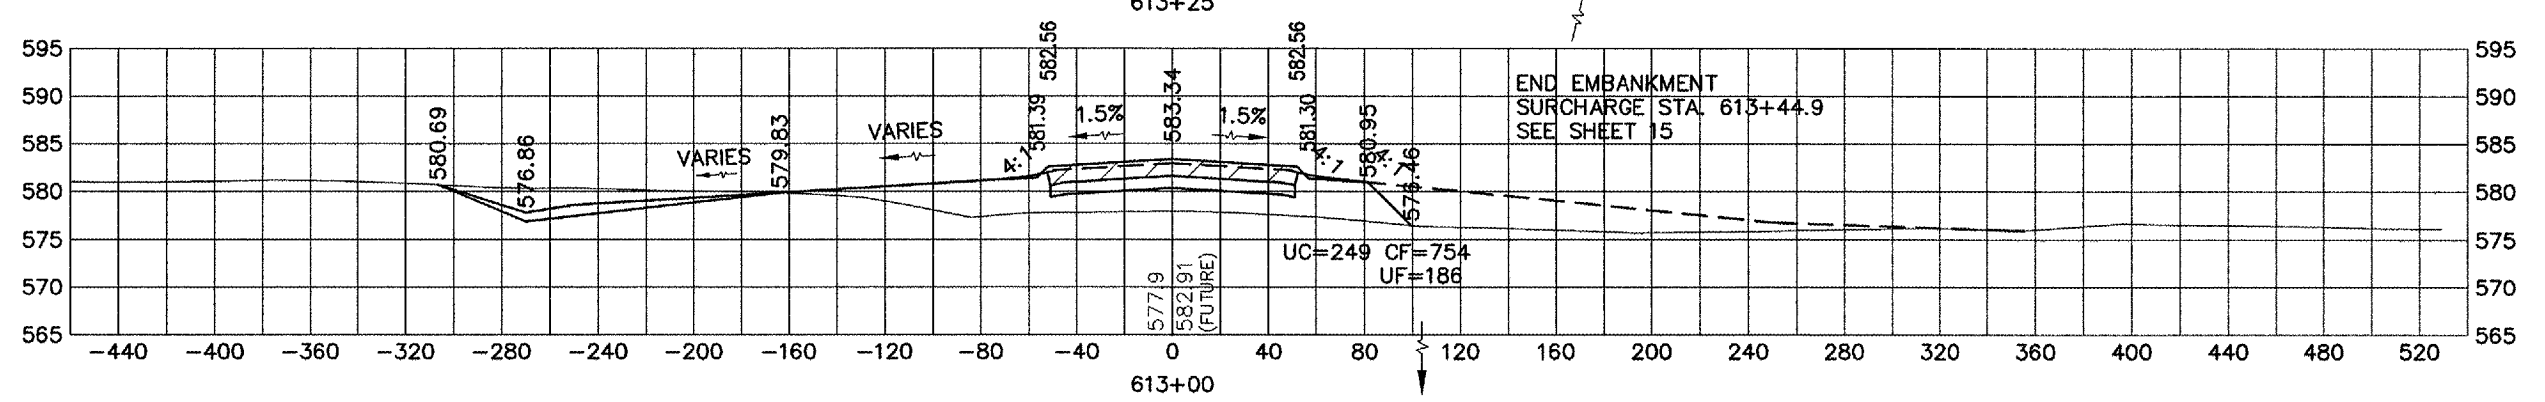
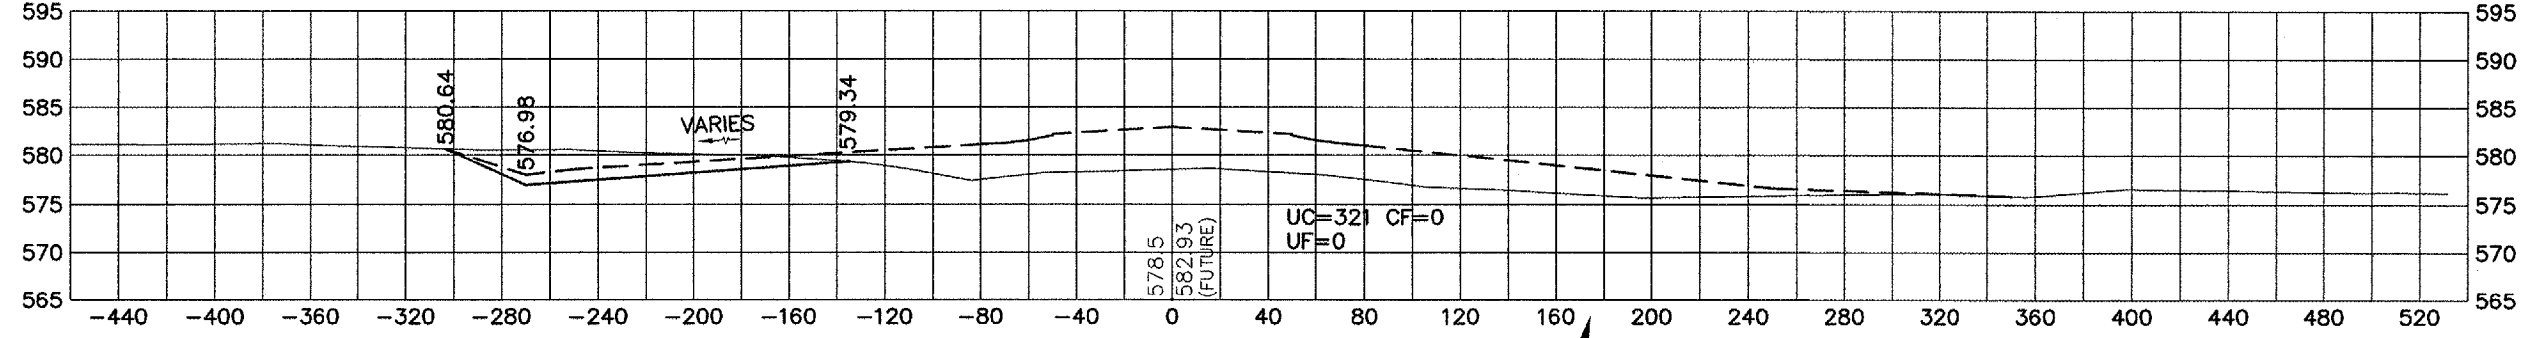
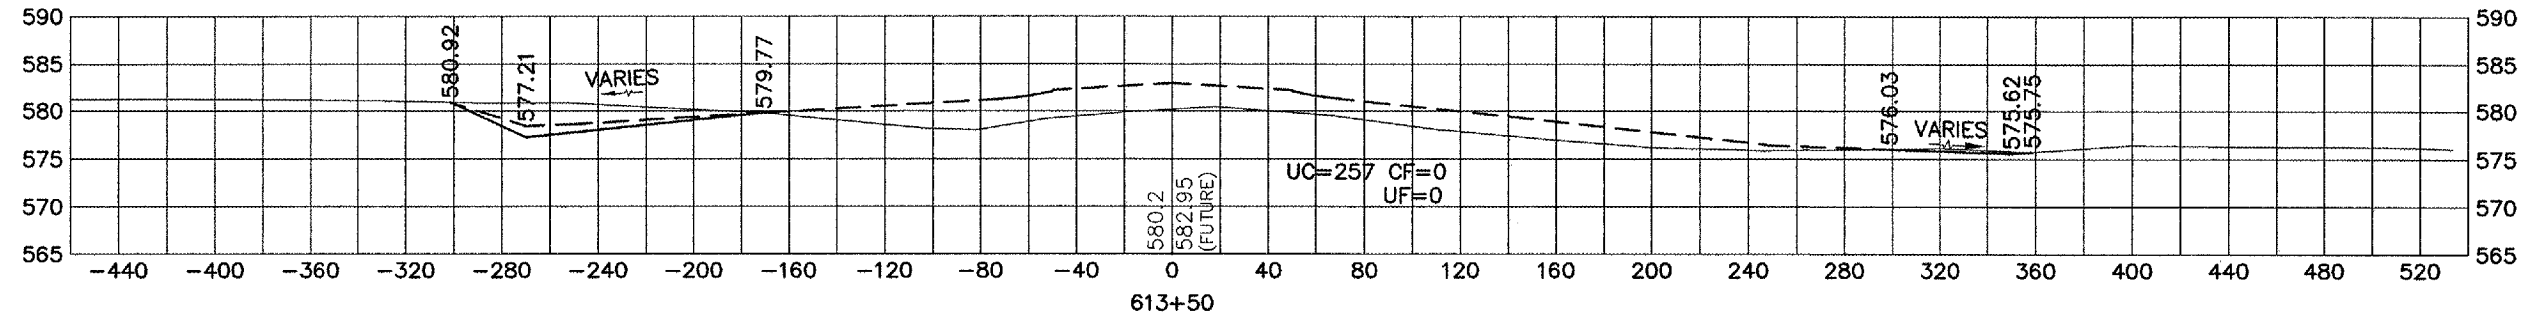
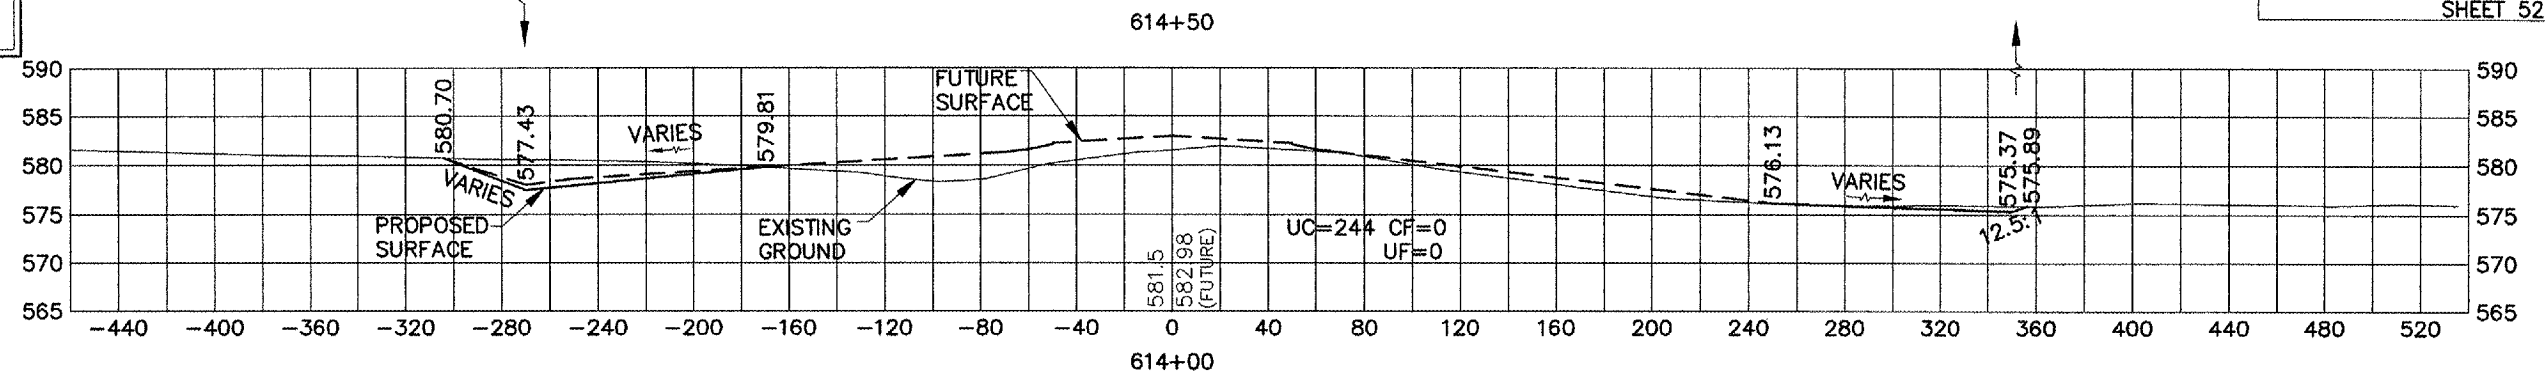


KEY FOR EARTHWORK

-  UC = UNCLASSIFIED CUT
-  CF = COMPACTED FILL
-  UF = UNCOMPACTED FILL



G:\AIRPORT\A07T030 TP EARTHWORK DSN\Sections P.dwg, 4/21/2008 11:43:15 AM, jeffm