


KEY FOR EARTHWORK	
	UC = UNCLASSIFIED CUT
	CF = COMPACTED FILL
	UF = UNCOMPACTED FILL

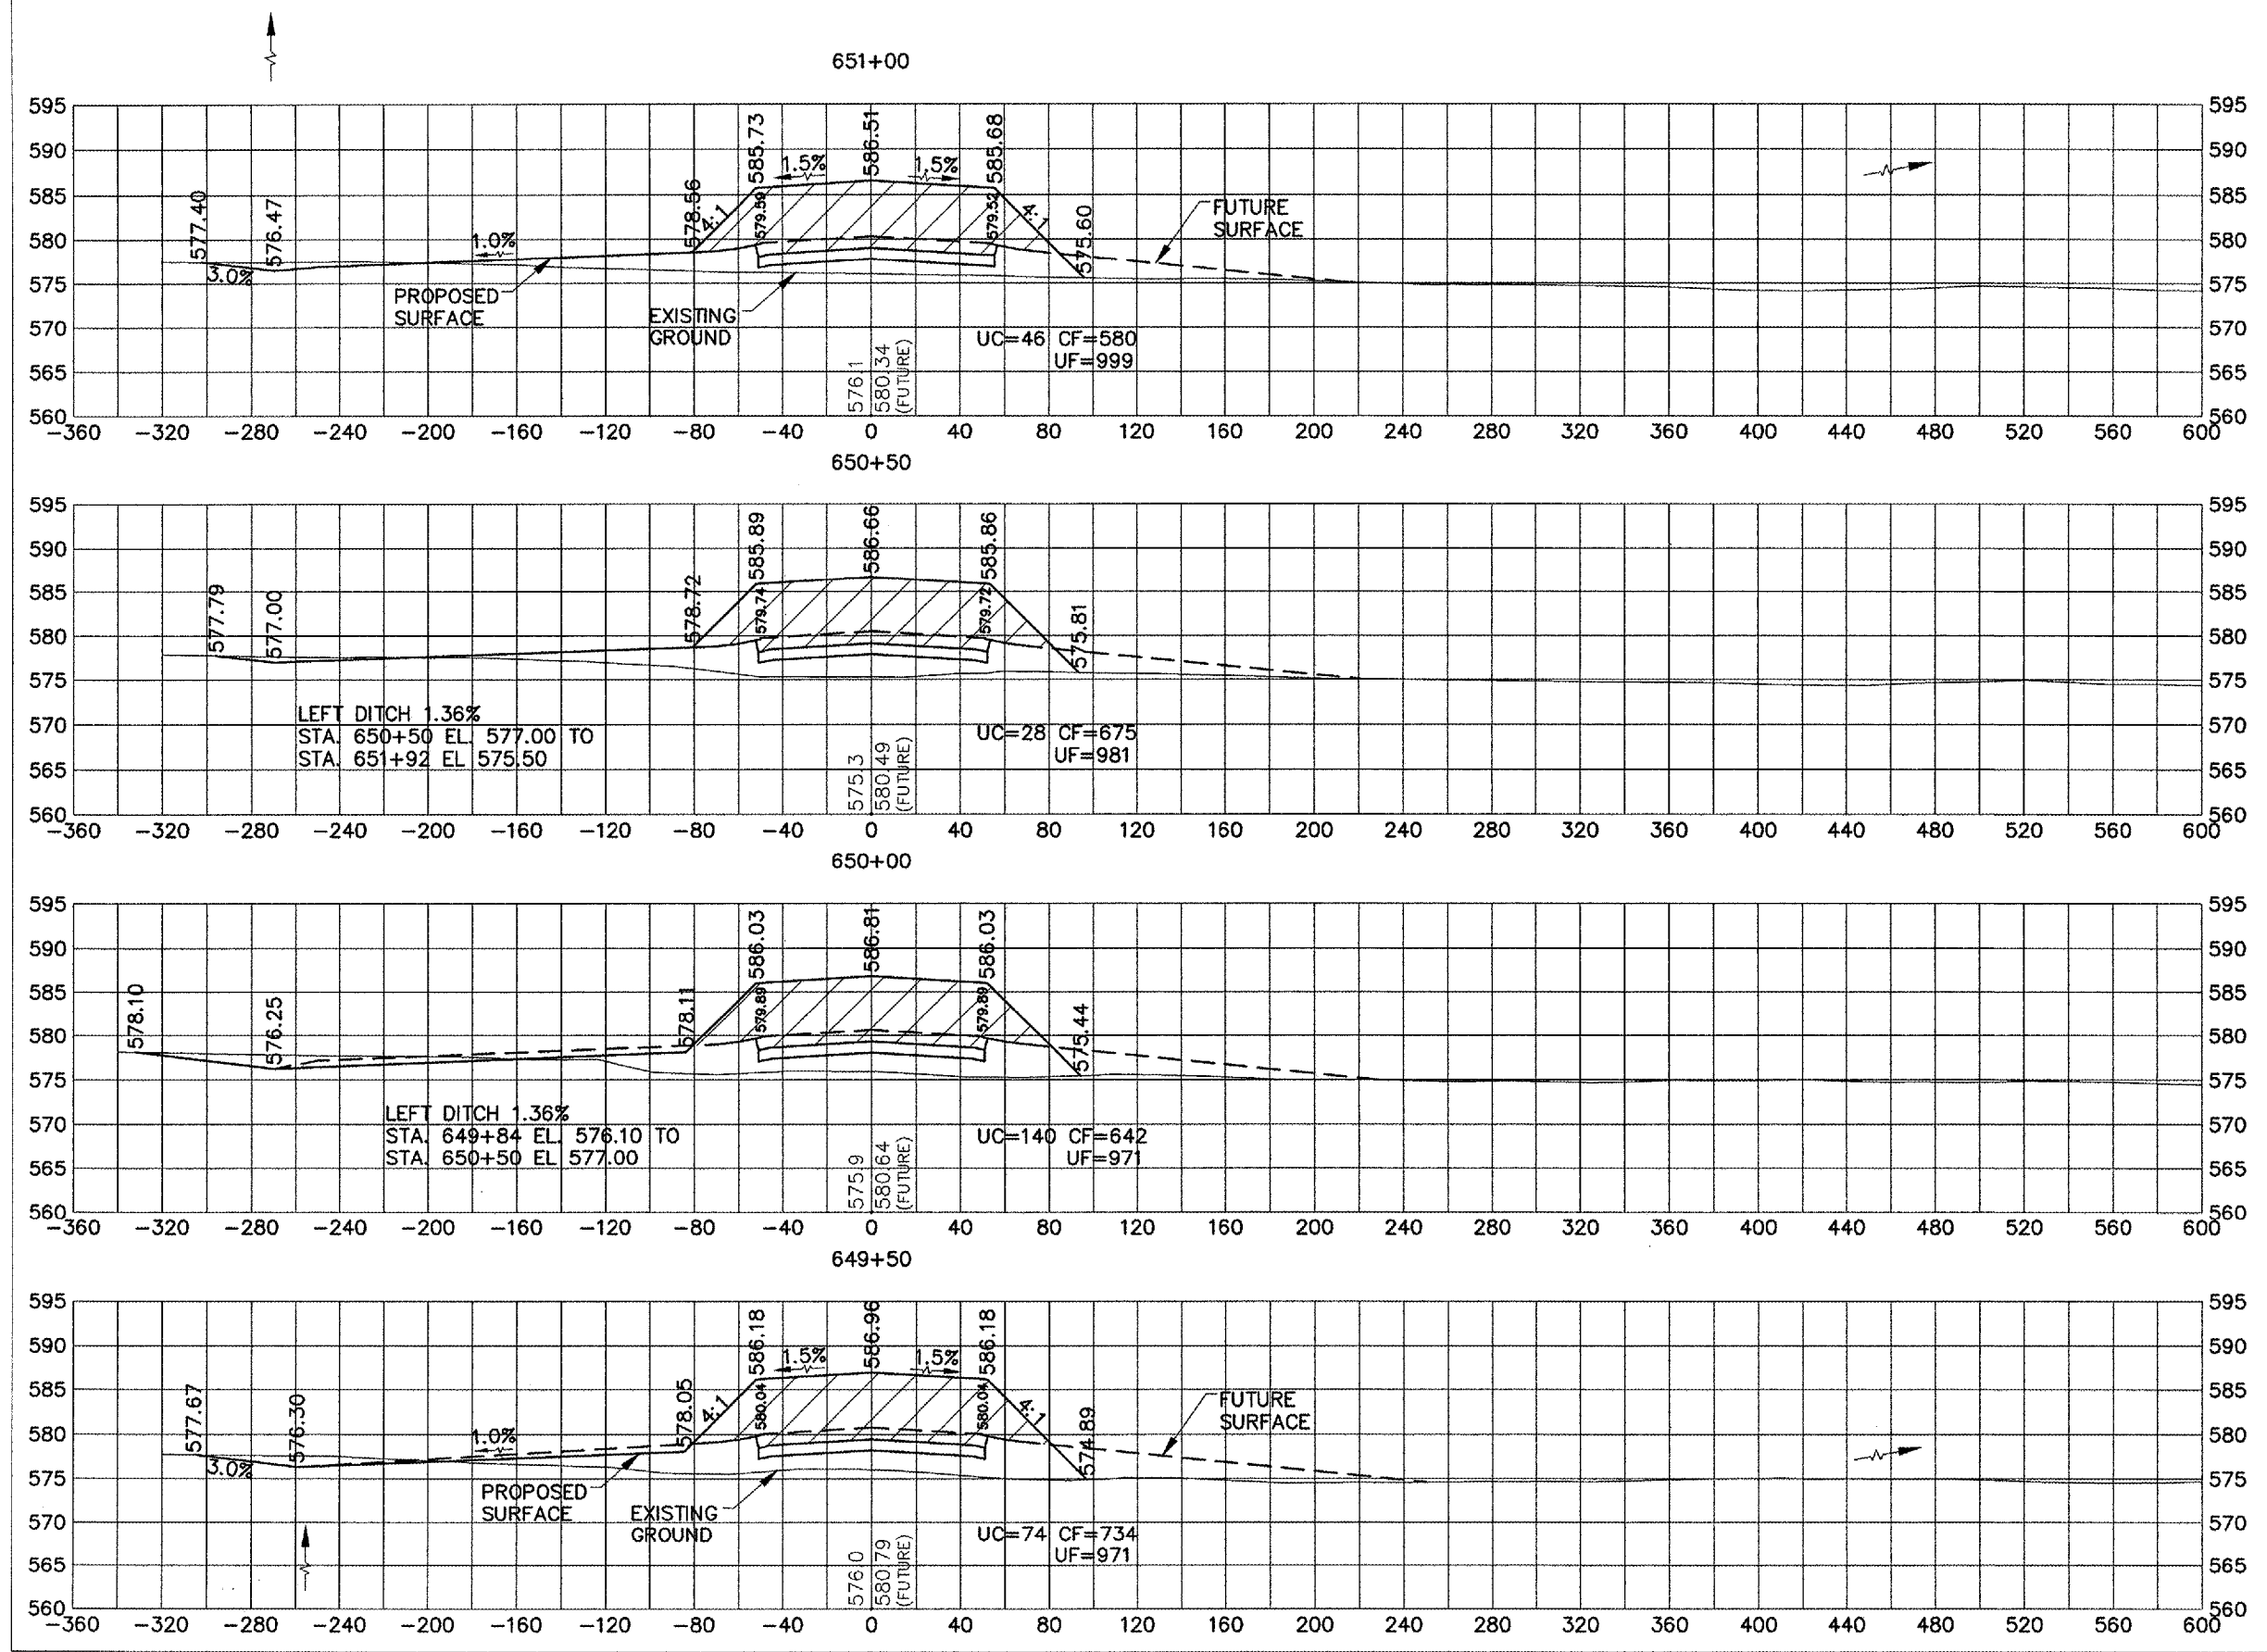

G:\AIRPORT\A07T030 TP EARTHWORK DSN\Sections P.dwg, 4/21/2008 11:43:50 AM, jeffm