


DATE	
BY	
FINAL SURVEY	SURVEYED
NOTE BOOK	PLOTTED
NO.	TEMPLATE
	AREAS CHECKED

DATE	
BY	
ORIGINAL SURVEY	SURVEYED
NOTE BOOK	PLOTTED
NO.	TEMPLATE
	AREAS CHECKED

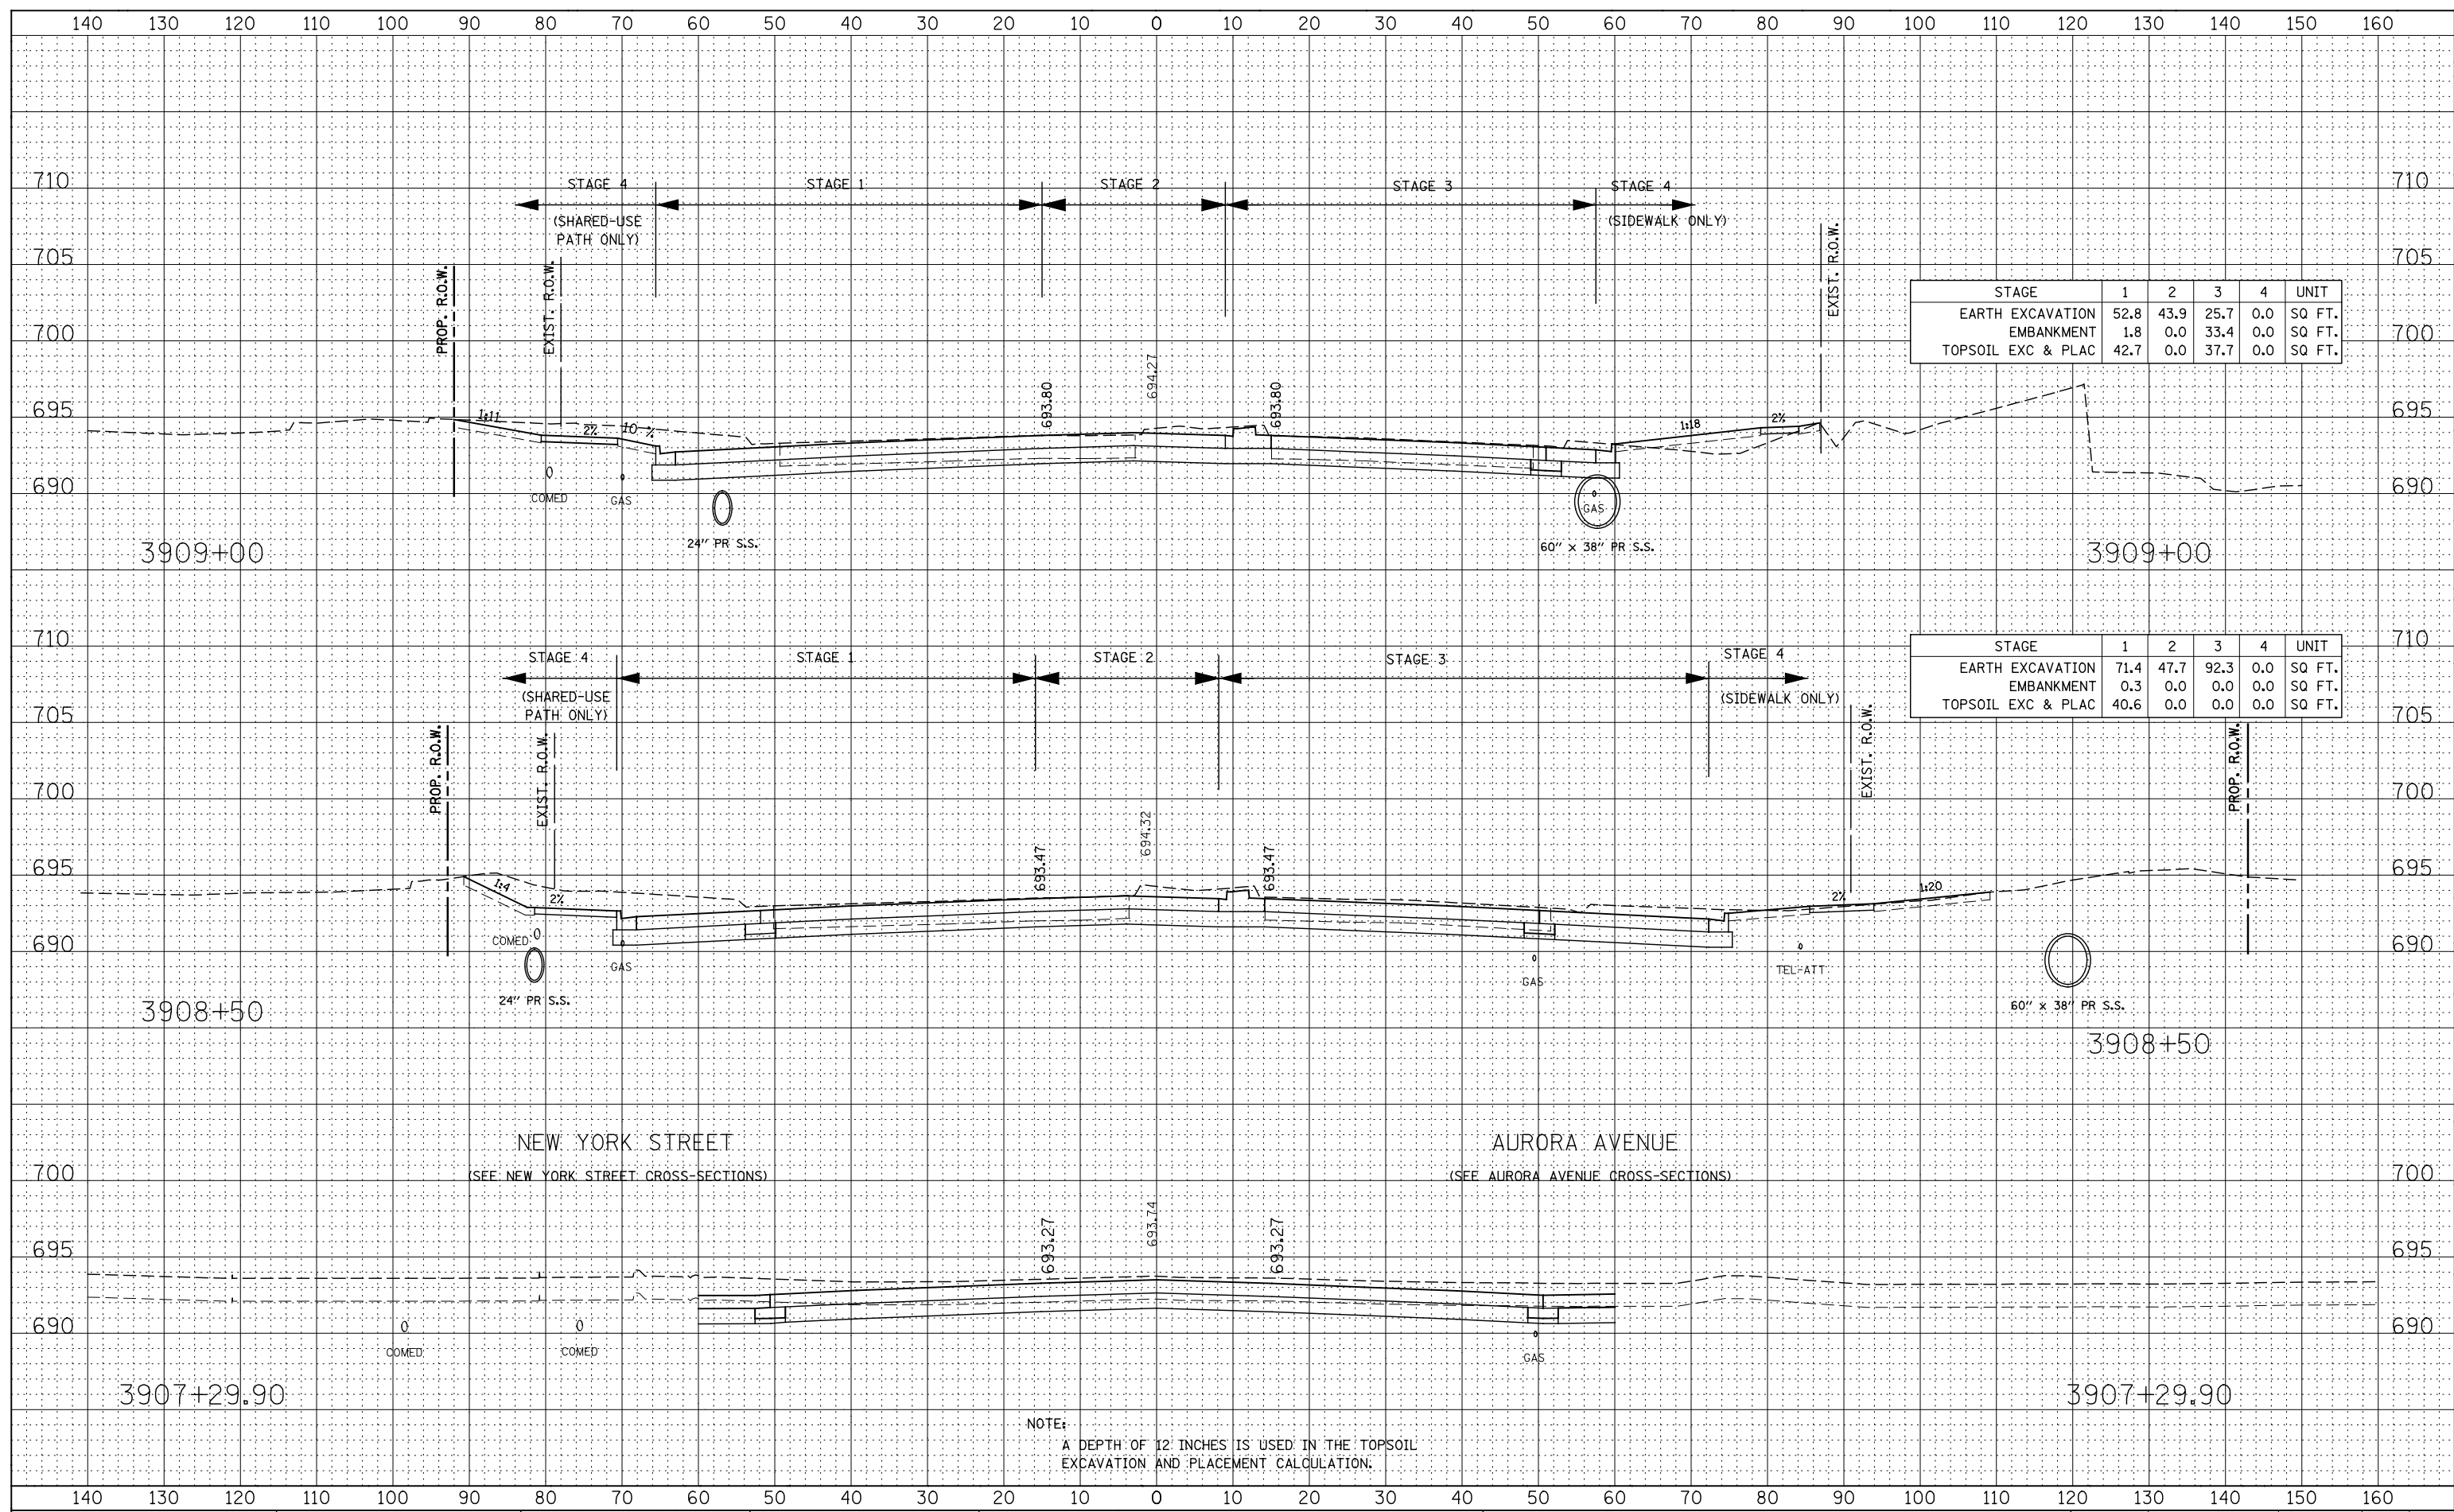

STAGE	1	2	3	4	UNIT
EARTH EXCAVATION	52.8	43.9	25.7	0.0	SQ FT.
EMBANKMENT	1.8	0.0	33.4	0.0	SQ FT.
TOPSOIL EXC & PLAC	42.7	0.0	37.7	0.0	SQ FT.

STAGE	1	2	3	4	UNIT
EARTH EXCAVATION	71.4	47.7	92.3	0.0	SQ FT.
EMBANKMENT	0.3	0.0	0.0	0.0	SQ FT.
TOPSOIL EXC & PLAC	40.6	0.0	0.0	0.0	SQ FT.