


DATE	
BY	
FINAL SURVEY	
SURVEYED PLOTTED	
NOTE BOOK	
AREAS CHECKED	

DATE	
BY	
ORIGINAL SURVEY	
SURVEYED PLOTTED	
NOTE BOOK	
AREAS CHECKED	

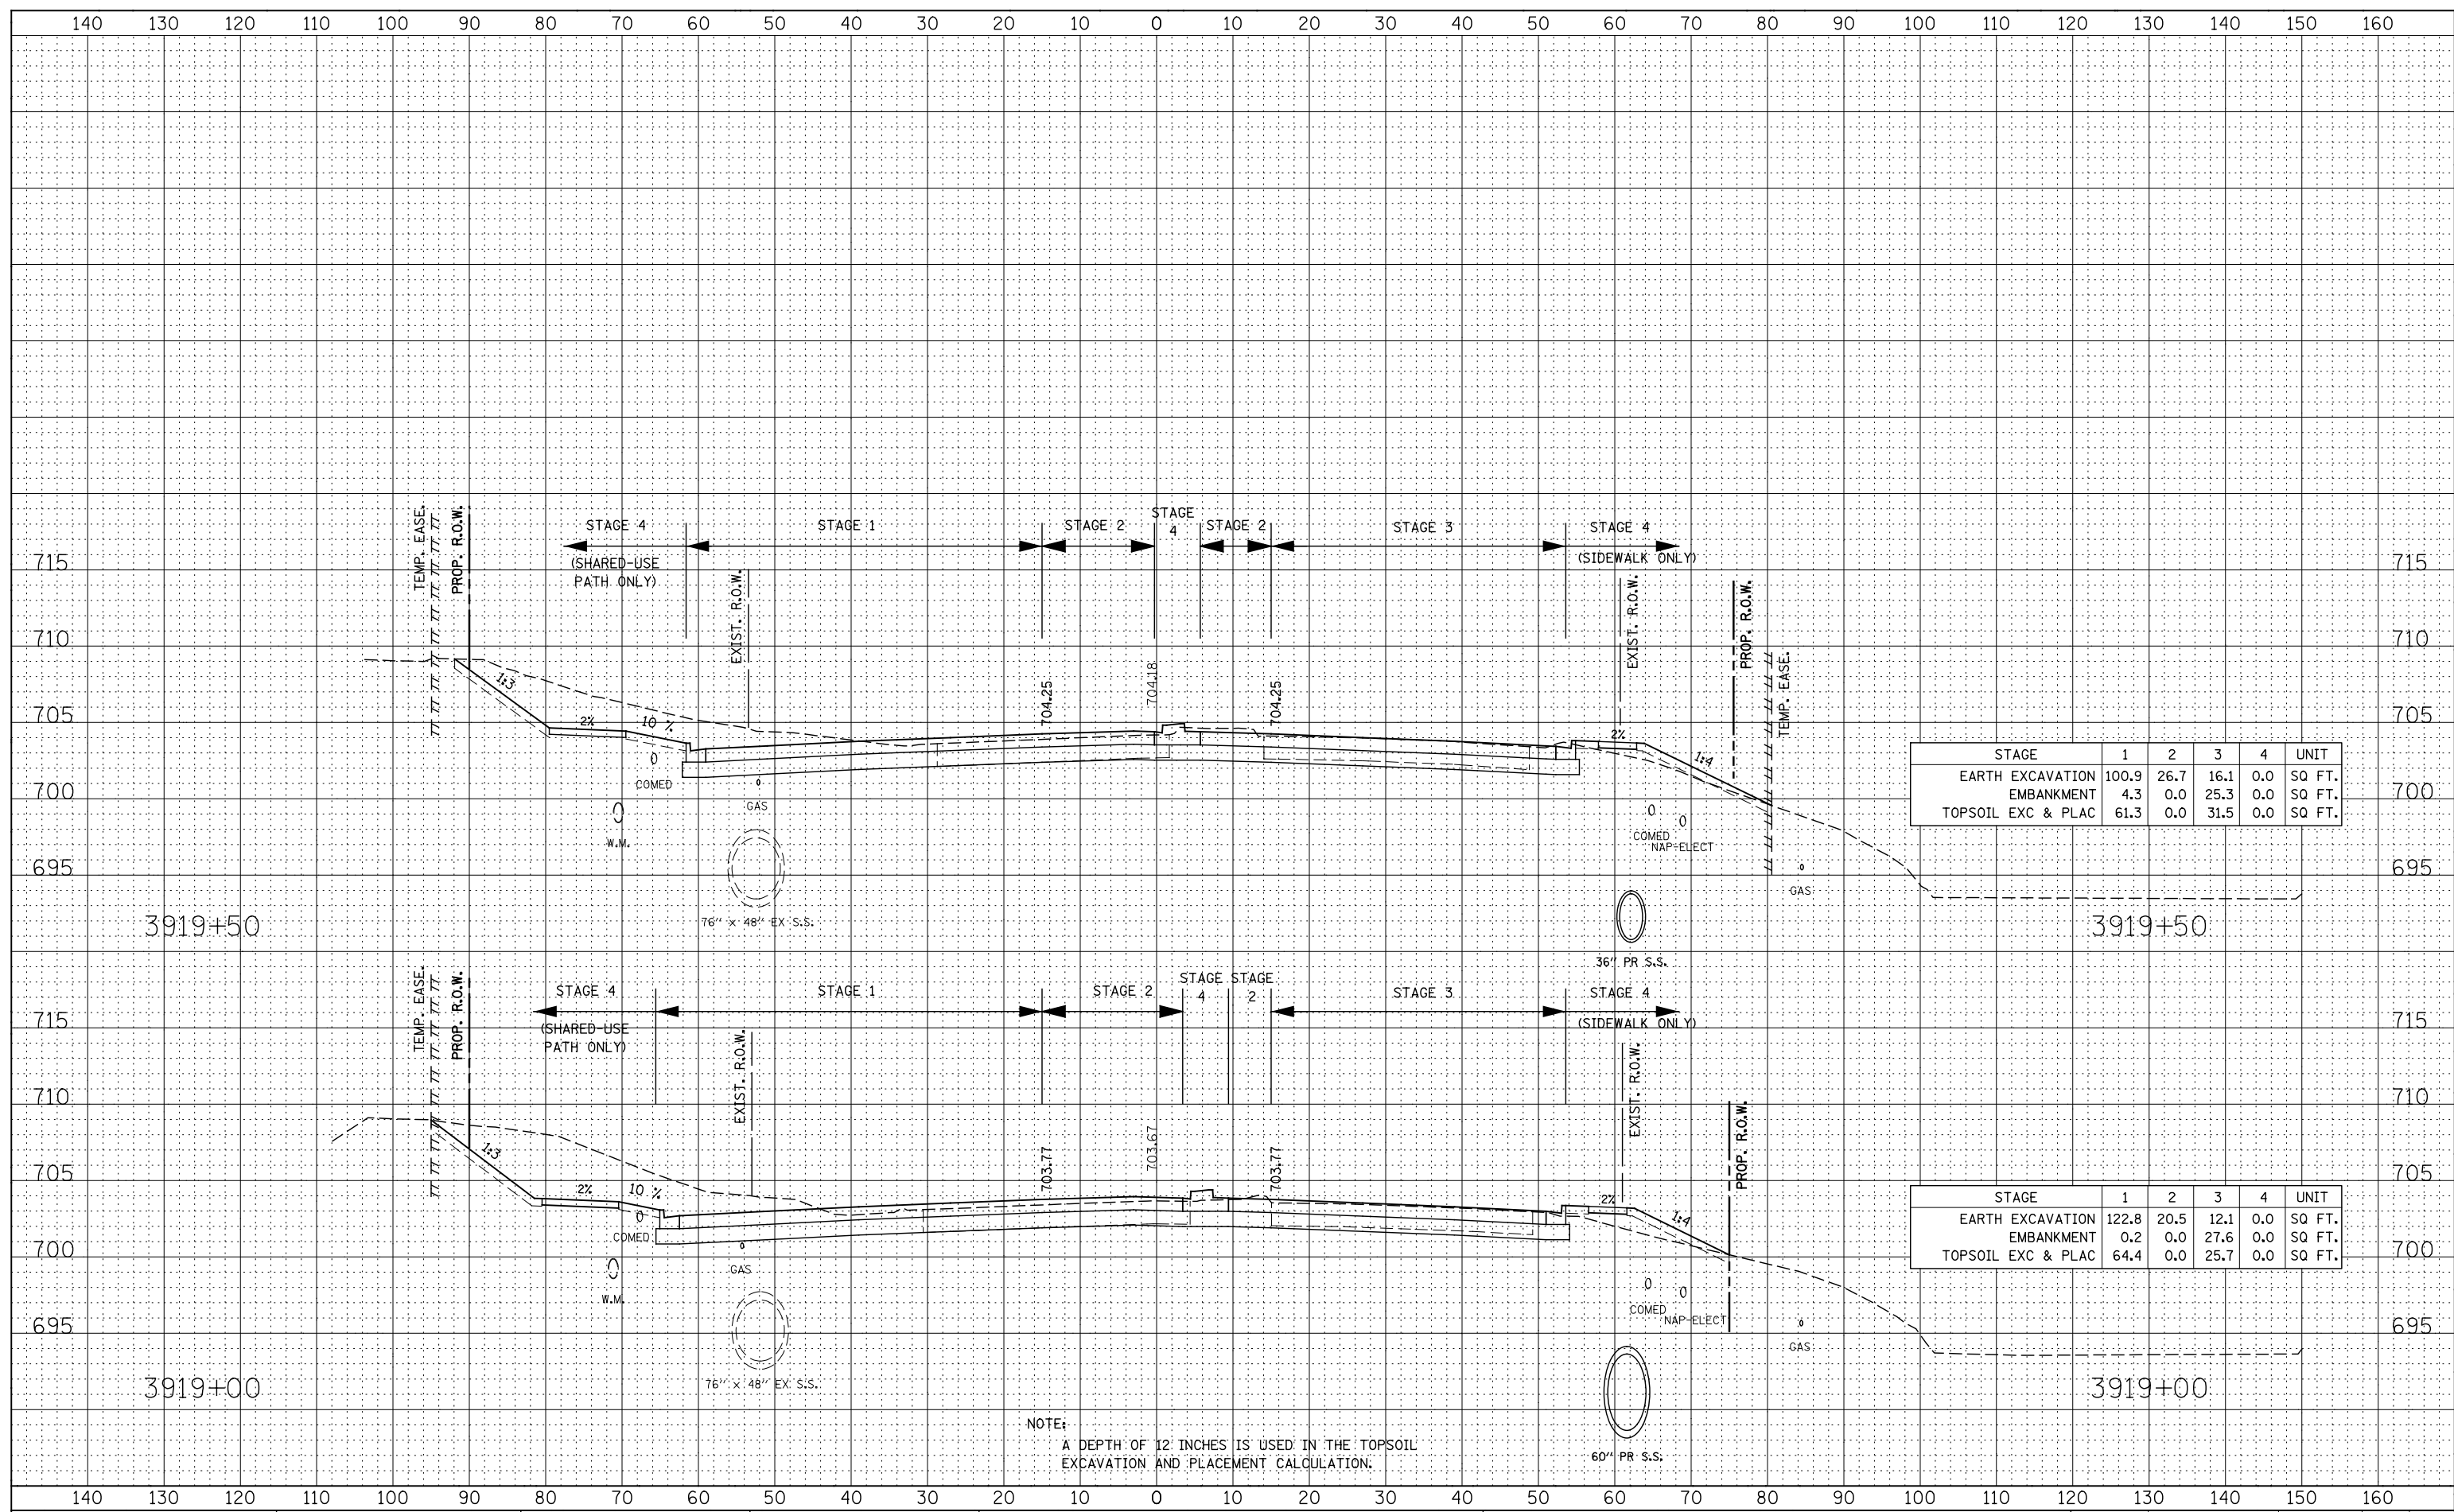

STAGE	1	2	3	4	UNIT
EARTH EXCAVATION	100.9	26.7	16.1	0.0	SQ FT.
EMBANKMENT	4.3	0.0	25.3	0.0	SQ FT.
TOPSOIL EXC & PLAC	61.3	0.0	31.5	0.0	SQ FT.

STAGE	1	2	3	4	UNIT
EARTH EXCAVATION	122.8	20.5	12.1	0.0	SQ FT.
EMBANKMENT	0.2	0.0	27.6	0.0	SQ FT.
TOPSOIL EXC & PLAC	64.4	0.0	25.7	0.0	SQ FT.

NOTE:  
A DEPTH OF 12 INCHES IS USED IN THE TOPSOIL EXCAVATION AND PLACEMENT CALCULATION.