


DATE	
BY	
FINAL SURVEY	SURVEYED
NOTE BOOK	PLOTTED
NO.	TEMPLATE
	AREAS CHECKED

DATE	
BY	
ORIGINAL SURVEY	SURVEYED
NOTE BOOK	PLOTTED
NO.	TEMPLATE
	AREAS CHECKED

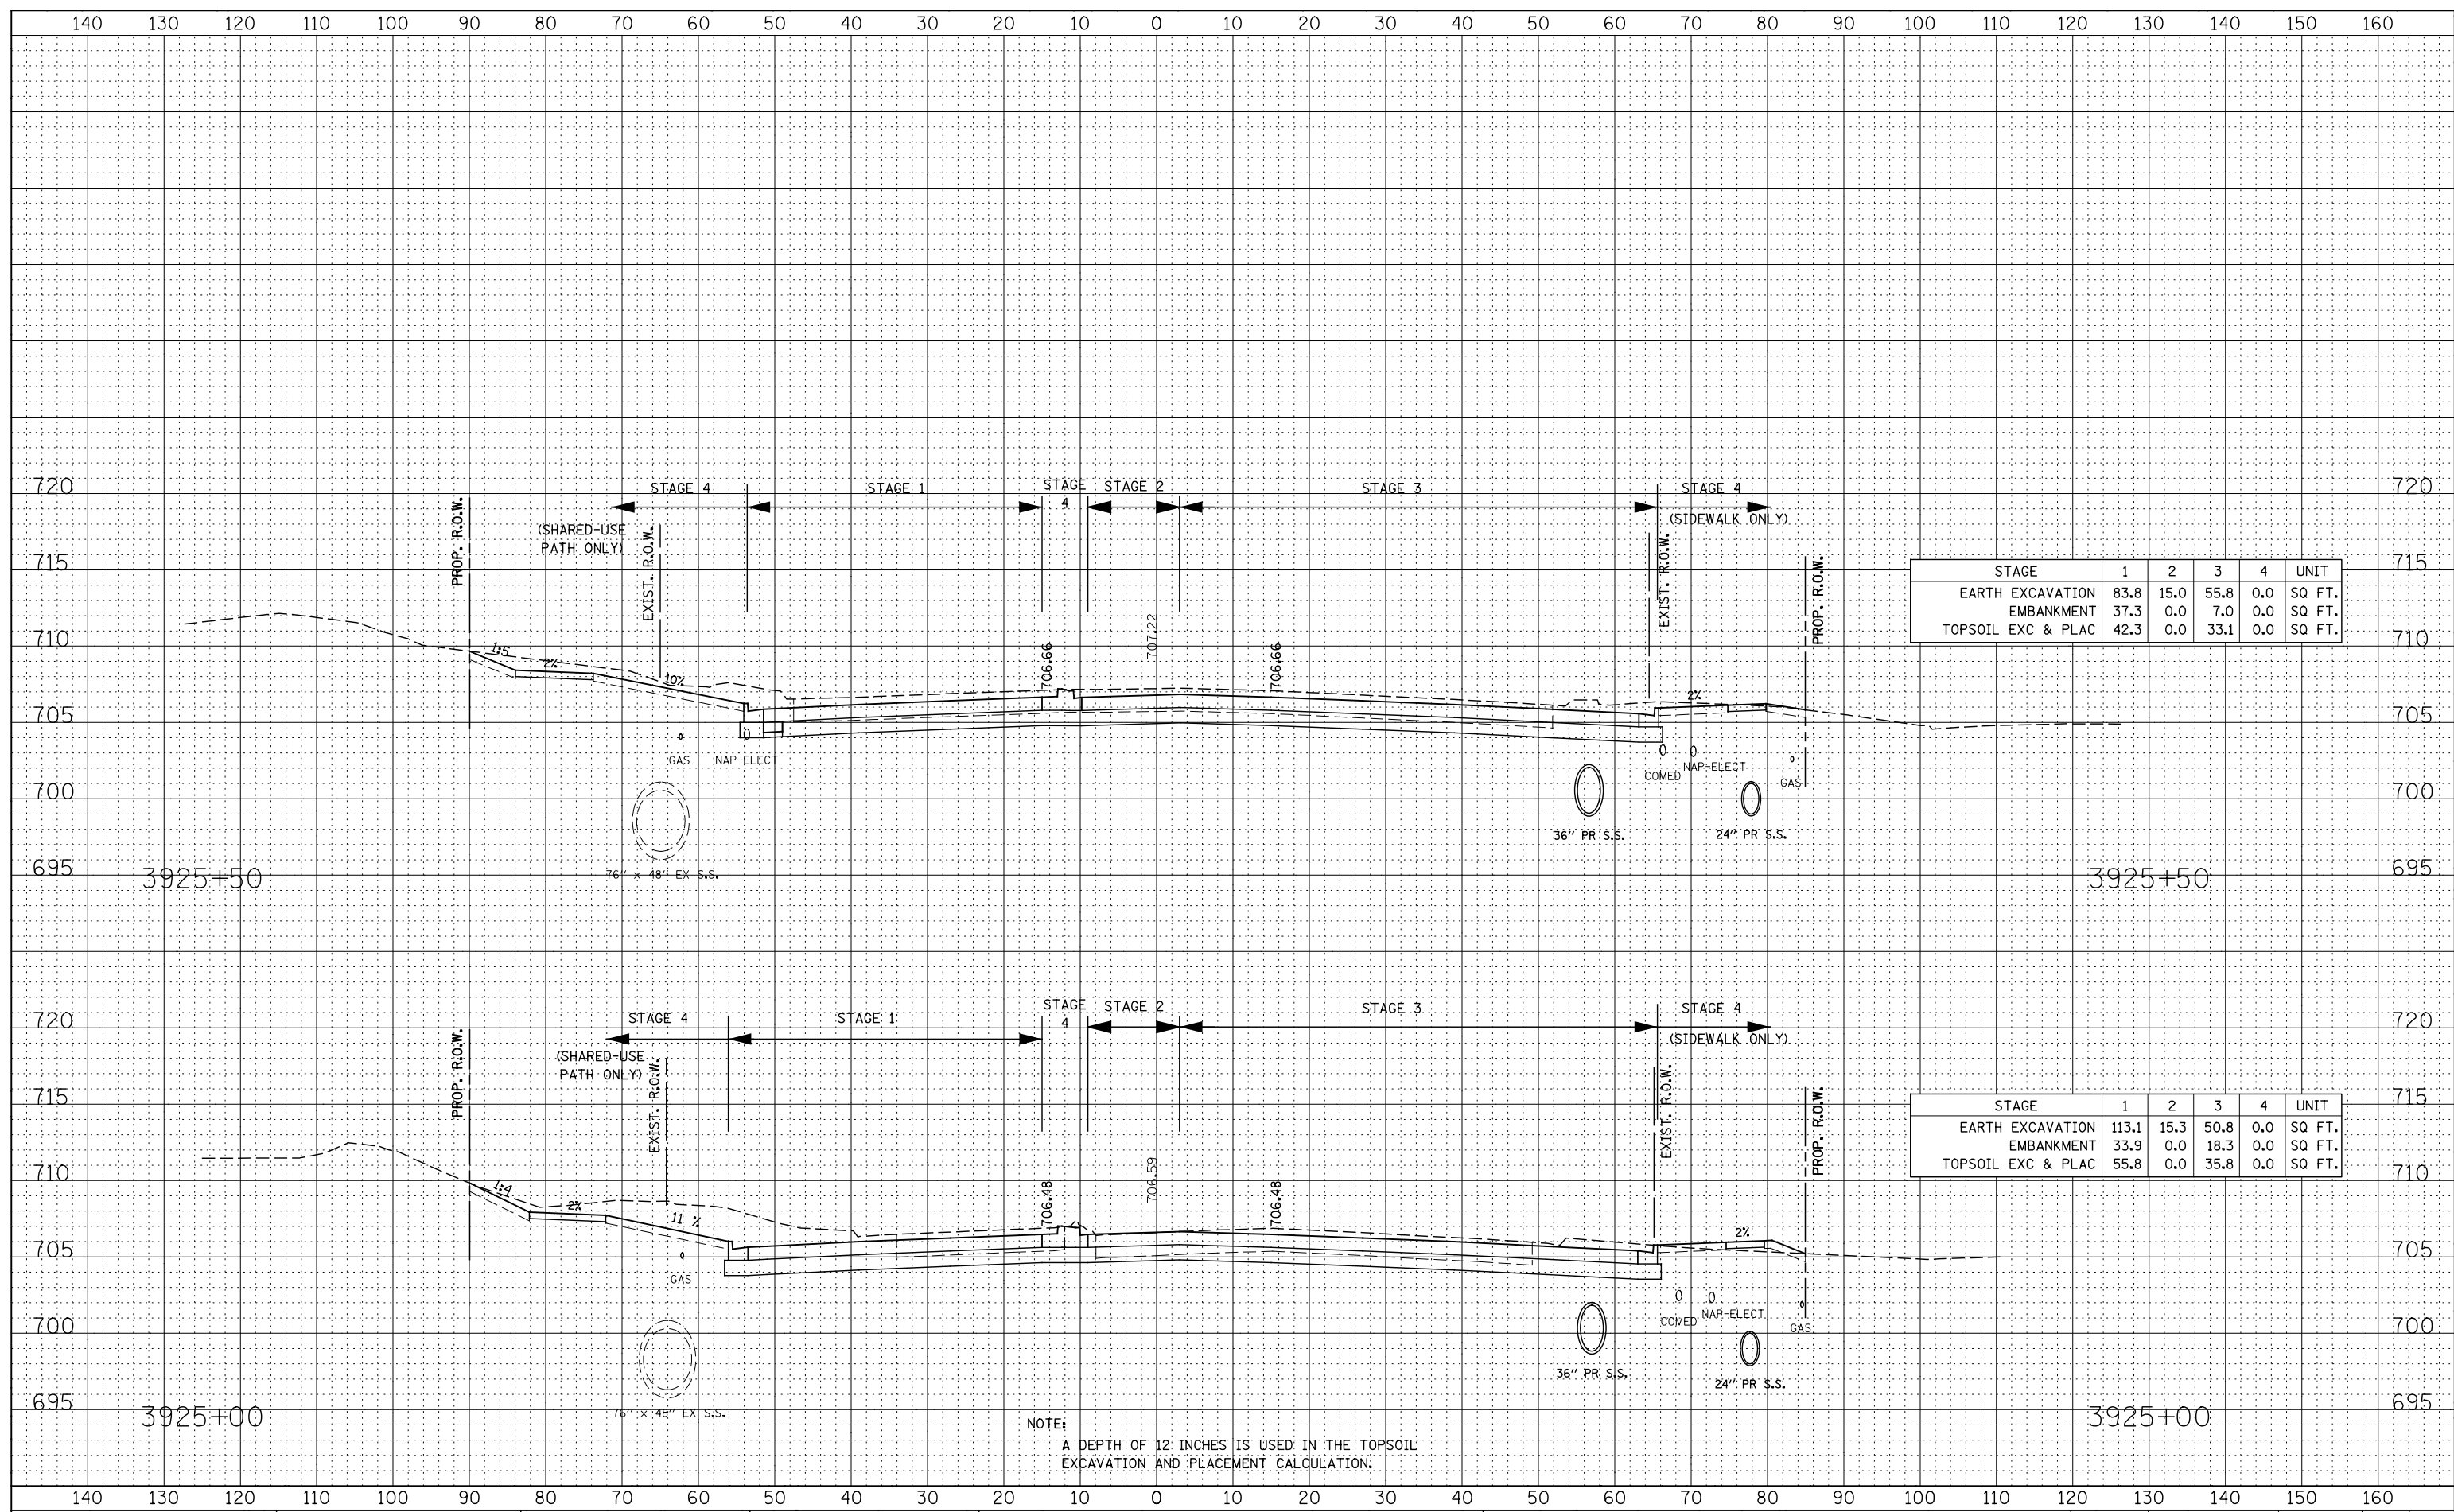

STAGE	1	2	3	4	UNIT
EARTH EXCAVATION	83.8	15.0	55.8	0.0	SQ FT.
EMBANKMENT	37.3	0.0	7.0	0.0	SQ FT.
TOPSOIL EXC & PLAC	42.3	0.0	33.1	0.0	SQ FT.

STAGE	1	2	3	4	UNIT
EARTH EXCAVATION	113.1	15.3	50.8	0.0	SQ FT.
EMBANKMENT	33.9	0.0	18.3	0.0	SQ FT.
TOPSOIL EXC & PLAC	55.8	0.0	35.8	0.0	SQ FT.

NOTE:
A DEPTH OF 12 INCHES IS USED IN THE TOPSOIL EXCAVATION AND PLACEMENT CALCULATION.