


DATE	
BY	
FINAL SURVEY	
SURVEYED	
NOTED	
PLOTTED	
TEMPLATE	
AREAS	
CHECKED	
NO.	

DATE	
BY	
ORIGINAL SURVEY	
SURVEYED	
NOTED	
PLOTTED	
TEMPLATE	
AREAS	
CHECKED	
NO.	

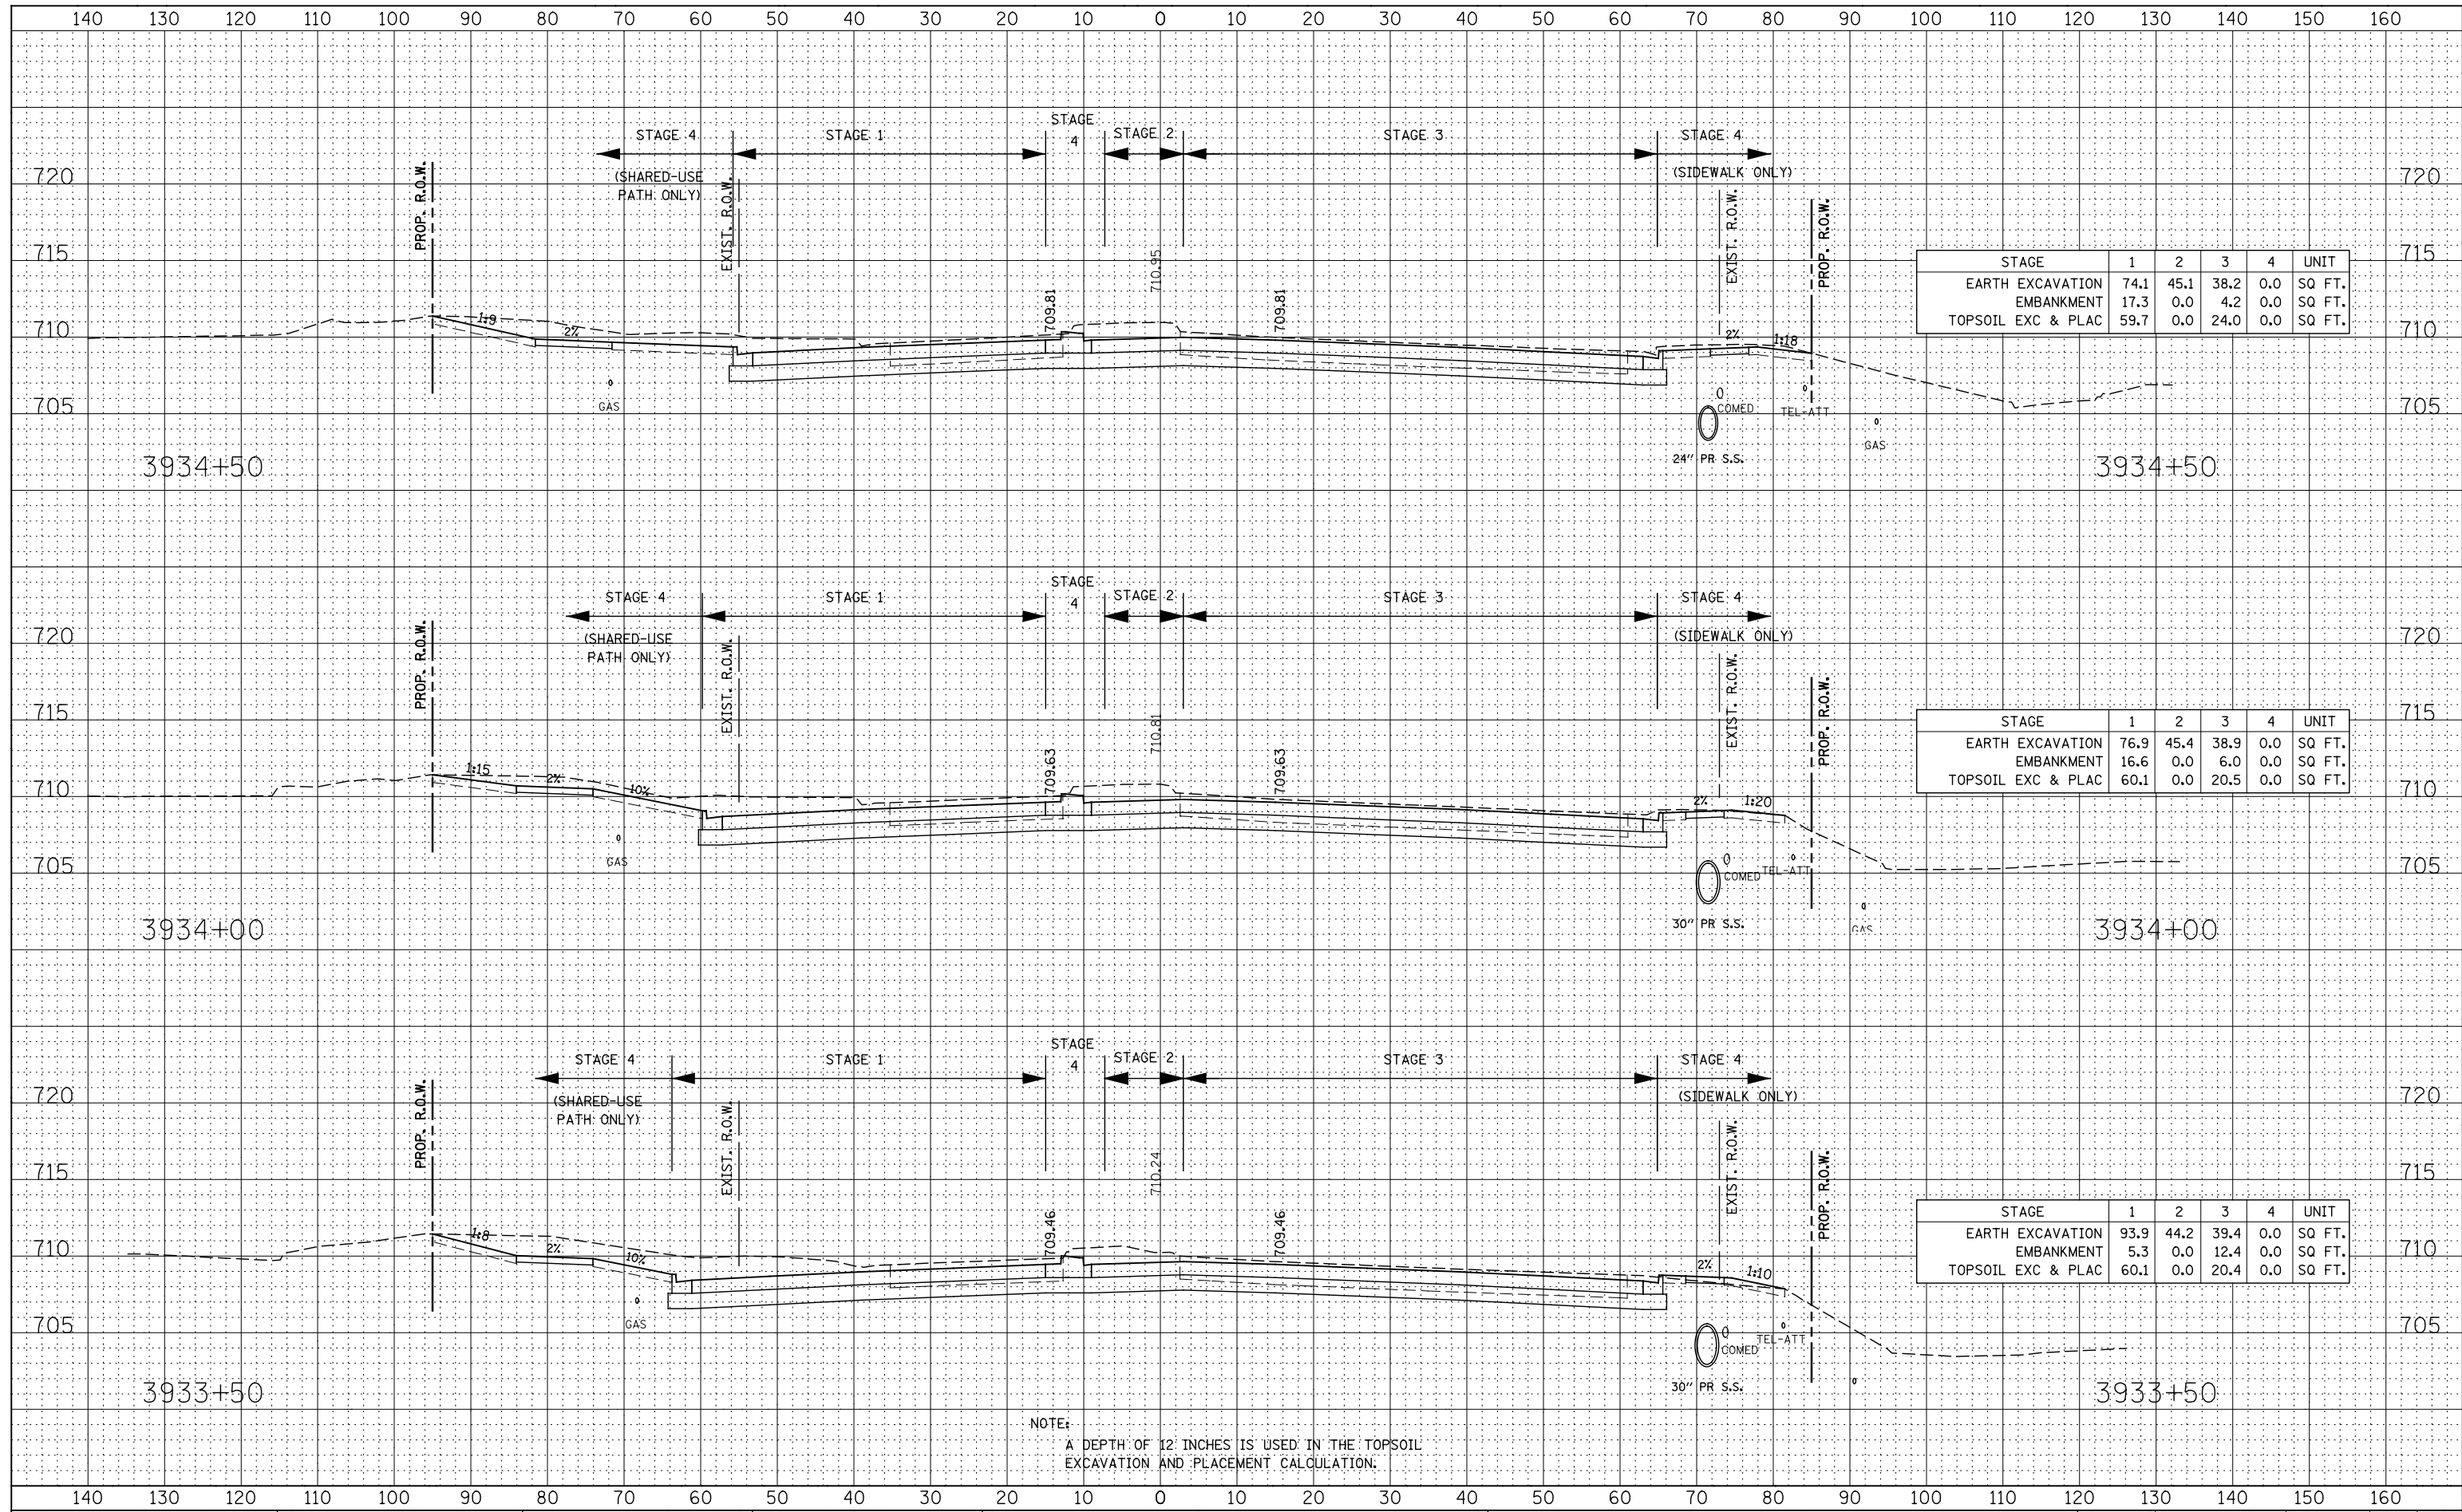

STAGE	1	2	3	4	UNIT
EARTH EXCAVATION	74.1	45.1	38.2	0.0	SQ FT.
EMBANKMENT	17.3	0.0	4.2	0.0	SQ FT.
TOPSOIL EXC & PLAC	59.7	0.0	24.0	0.0	SQ FT.

STAGE	1	2	3	4	UNIT
EARTH EXCAVATION	76.9	45.4	38.9	0.0	SQ FT.
EMBANKMENT	16.6	0.0	6.0	0.0	SQ FT.
TOPSOIL EXC & PLAC	60.1	0.0	20.5	0.0	SQ FT.

STAGE	1	2	3	4	UNIT
EARTH EXCAVATION	93.9	44.2	39.4	0.0	SQ FT.
EMBANKMENT	5.3	0.0	12.4	0.0	SQ FT.
TOPSOIL EXC & PLAC	60.1	0.0	20.4	0.0	SQ FT.

NOTE:
A DEPTH OF 12 INCHES IS USED IN THE TOPSOIL EXCAVATION AND PLACEMENT CALCULATION.