


DATE	
BY	
FINAL SURVEY	SURVEYED
NOTE BOOK	PLOTTED
NO.	AREAS CHECKED

DATE	
BY	
ORIGINAL SURVEY	SURVEYED
NOTE BOOK	PLOTTED
NO.	AREAS CHECKED

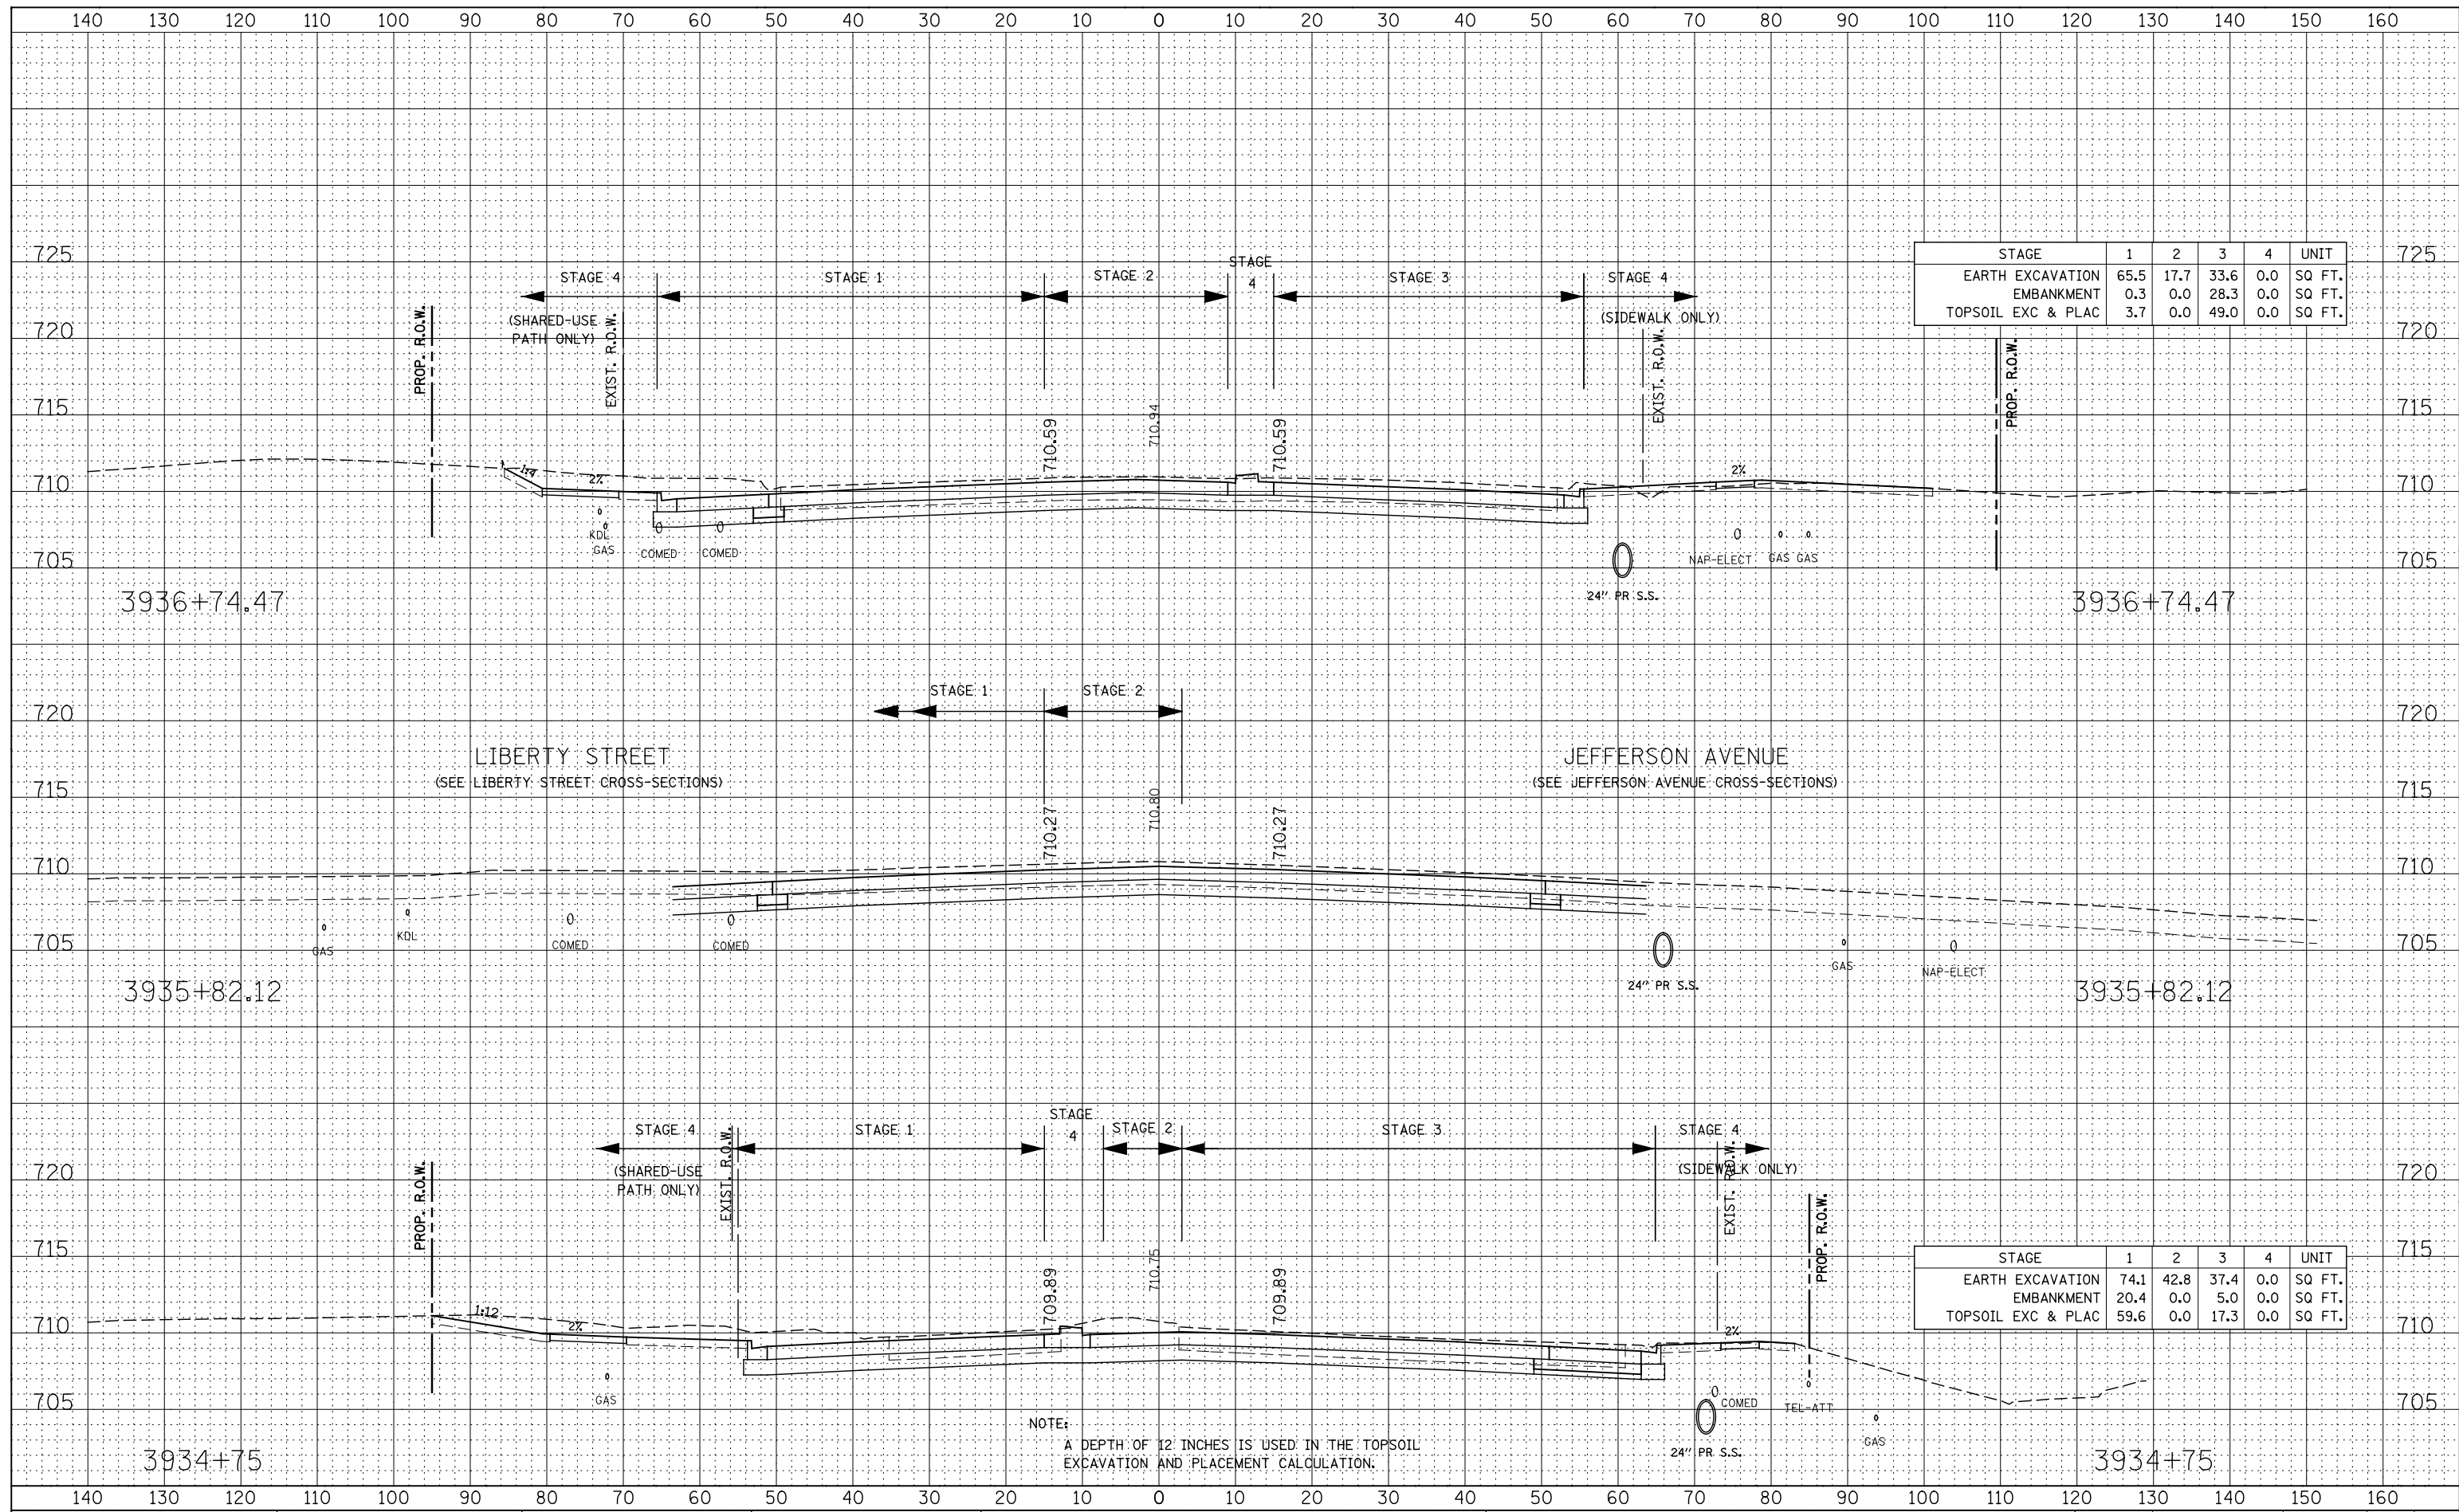

STAGE	1	2	3	4	UNIT
EARTH EXCAVATION	65.5	17.7	33.6	0.0	SQ FT.
EMBANKMENT	0.3	0.0	28.3	0.0	SQ FT.
TOPSOIL EXC & PLAC	3.7	0.0	49.0	0.0	SQ FT.

STAGE	1	2	3	4	UNIT
EARTH EXCAVATION	74.1	42.8	37.4	0.0	SQ FT.
EMBANKMENT	20.4	0.0	5.0	0.0	SQ FT.
TOPSOIL EXC & PLAC	59.6	0.0	17.3	0.0	SQ FT.

NOTE:
A DEPTH OF 12 INCHES IS USED IN THE TOPSOIL EXCAVATION AND PLACEMENT CALCULATION.