


DATE	
BY	
FINAL SURVEY	SURVEYED
NOTE BOOK	PLOTTED
NO.	TEMPLATE
	AREAS CHECKED

DATE	
BY	
ORIGINAL SURVEY	SURVEYED
NOTE BOOK	PLOTTED
NO.	TEMPLATE
	AREAS CHECKED

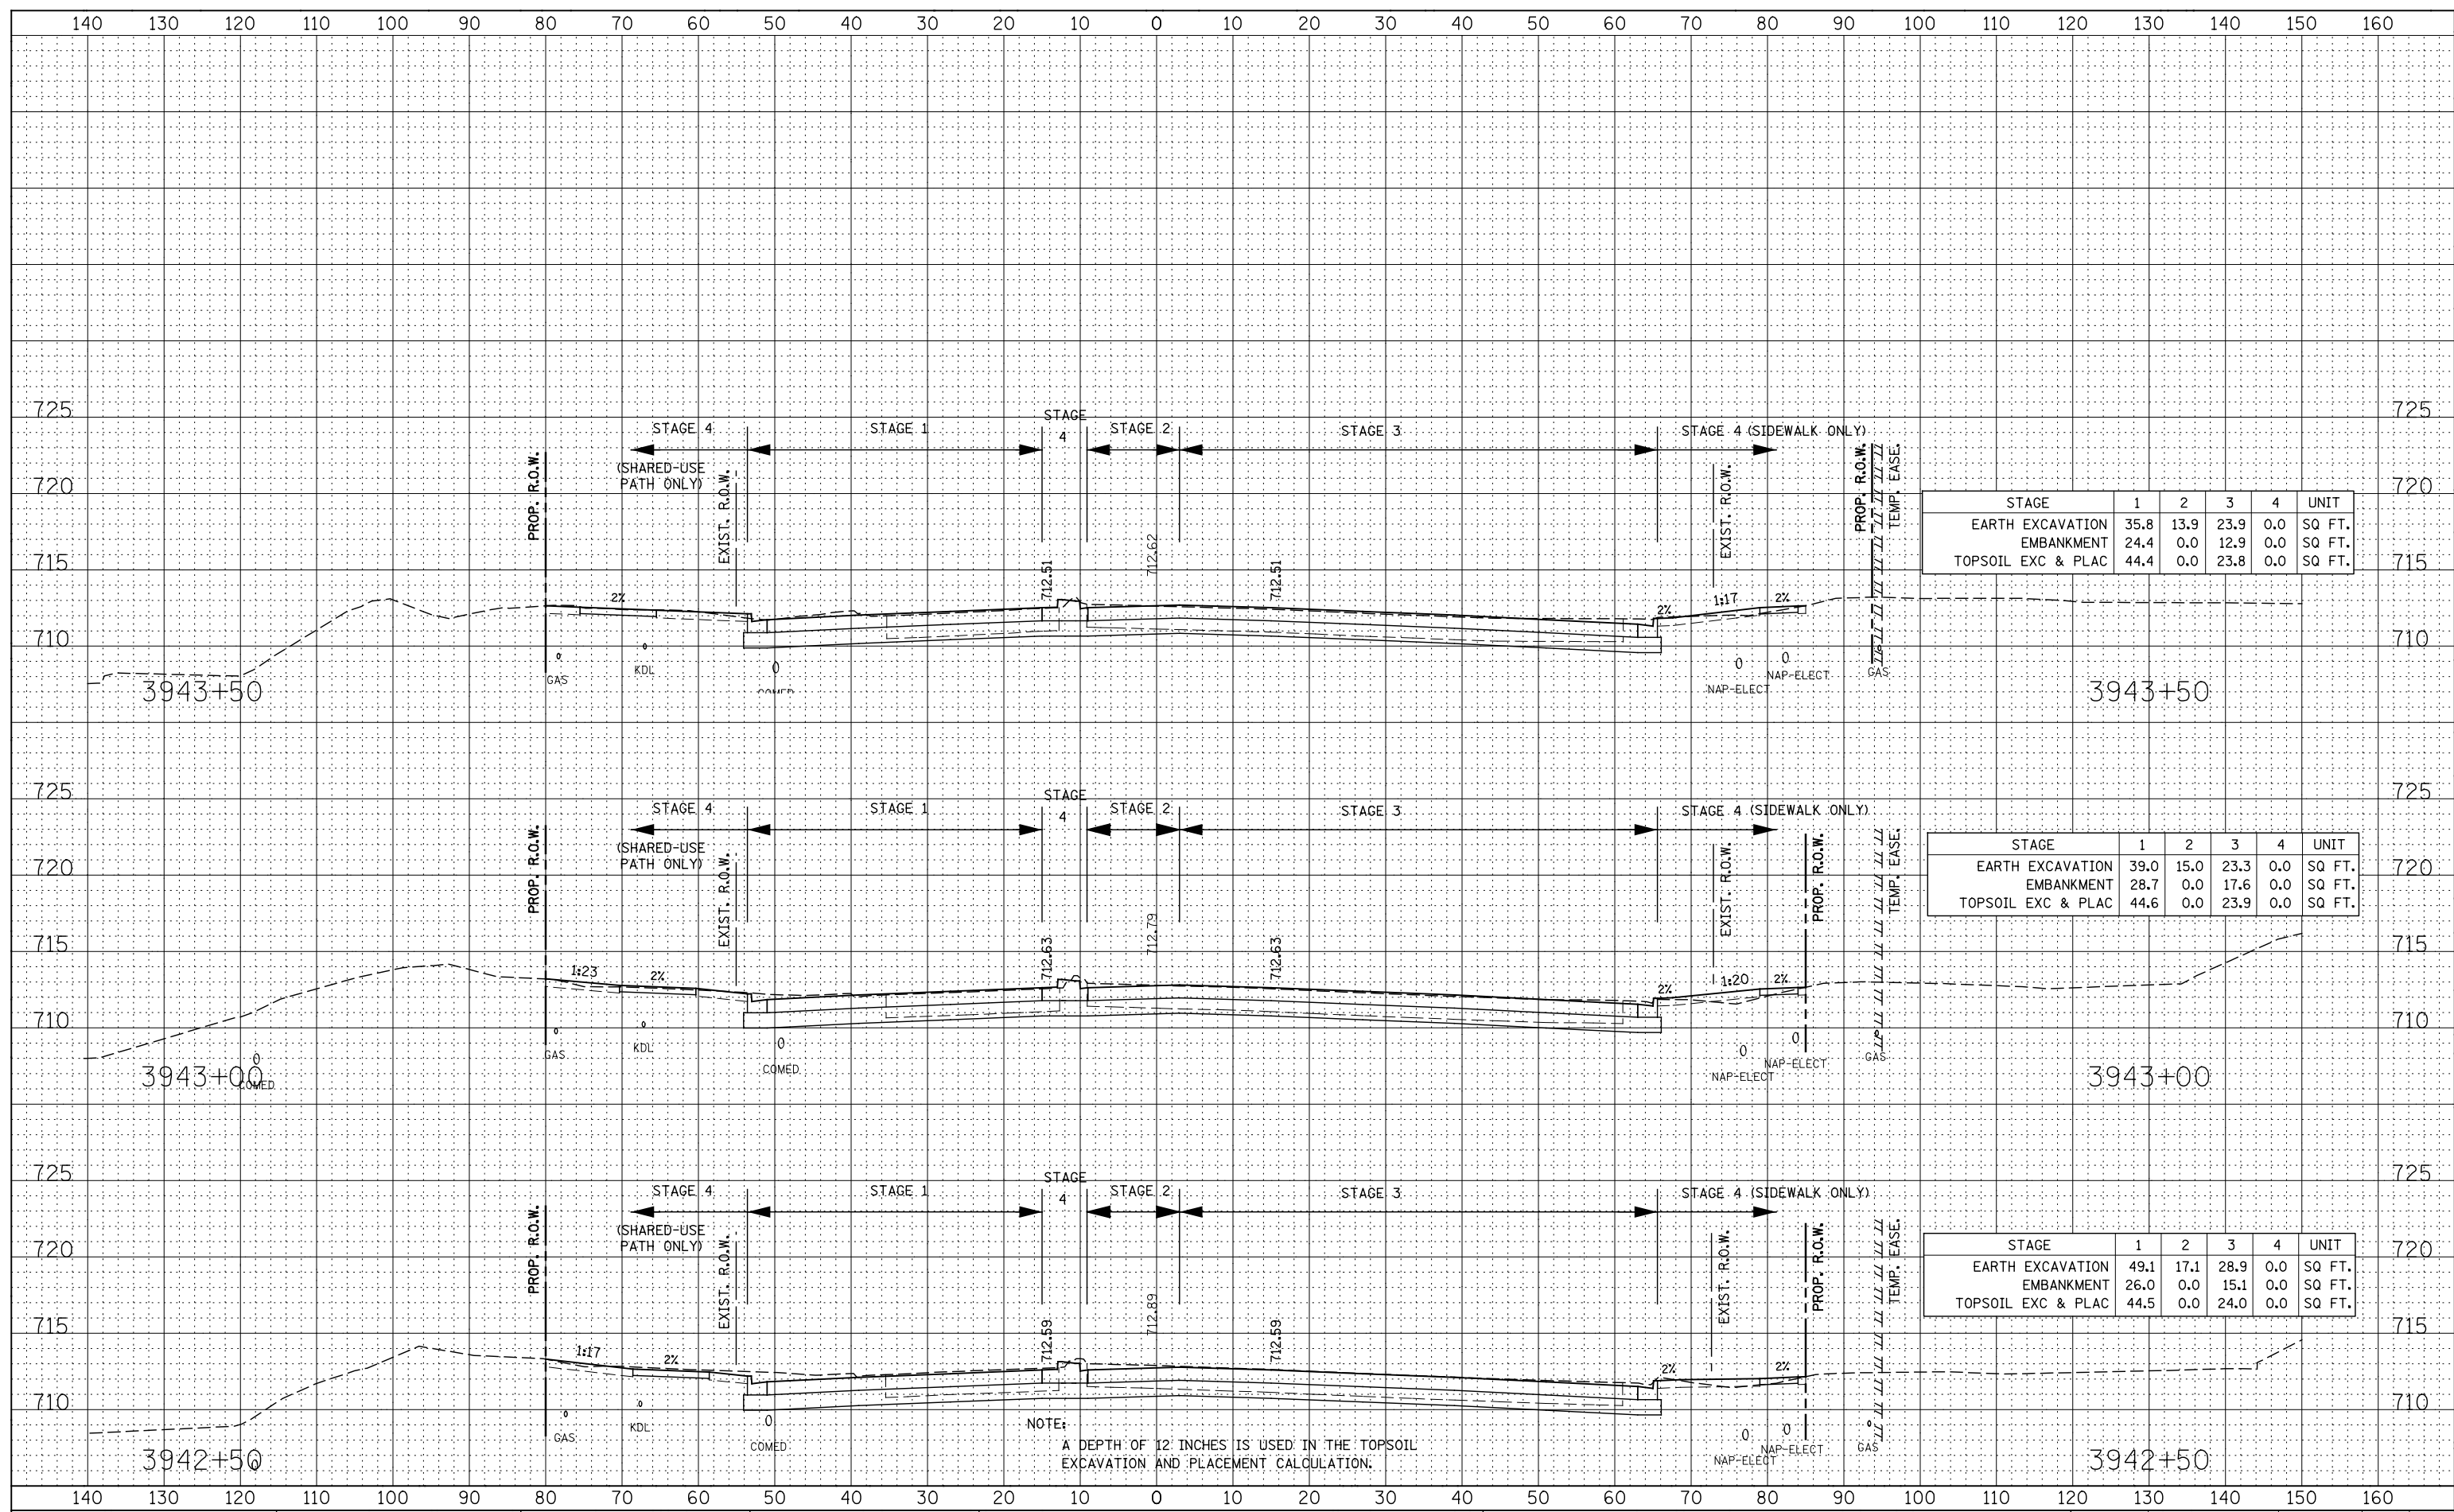

STAGE	1	2	3	4	UNIT
EARTH EXCAVATION	35.8	13.9	23.9	0.0	SQ. FT.
EMBANKMENT	24.4	0.0	12.9	0.0	SQ. FT.
TOPSOIL EXC & PLAC	44.4	0.0	23.8	0.0	SQ. FT.

STAGE	1	2	3	4	UNIT
EARTH EXCAVATION	39.0	15.0	23.3	0.0	SQ. FT.
EMBANKMENT	28.7	0.0	17.6	0.0	SQ. FT.
TOPSOIL EXC & PLAC	44.6	0.0	23.9	0.0	SQ. FT.

STAGE	1	2	3	4	UNIT
EARTH EXCAVATION	49.1	17.1	28.9	0.0	SQ. FT.
EMBANKMENT	26.0	0.0	15.1	0.0	SQ. FT.
TOPSOIL EXC & PLAC	44.5	0.0	24.0	0.0	SQ. FT.

NOTE:
A DEPTH OF 12 INCHES IS USED IN THE TOPSOIL EXCAVATION AND PLACEMENT CALCULATION.