


DATE	
BY	
FINAL SURVEY	SURVEYED
NOTE BOOK	PLOTTED
NO.	TEMPLATE
	AREAS CHECKED

DATE	
BY	
ORIGINAL SURVEY	SURVEYED
NOTE BOOK	PLOTTED
NO.	TEMPLATE
	AREAS CHECKED

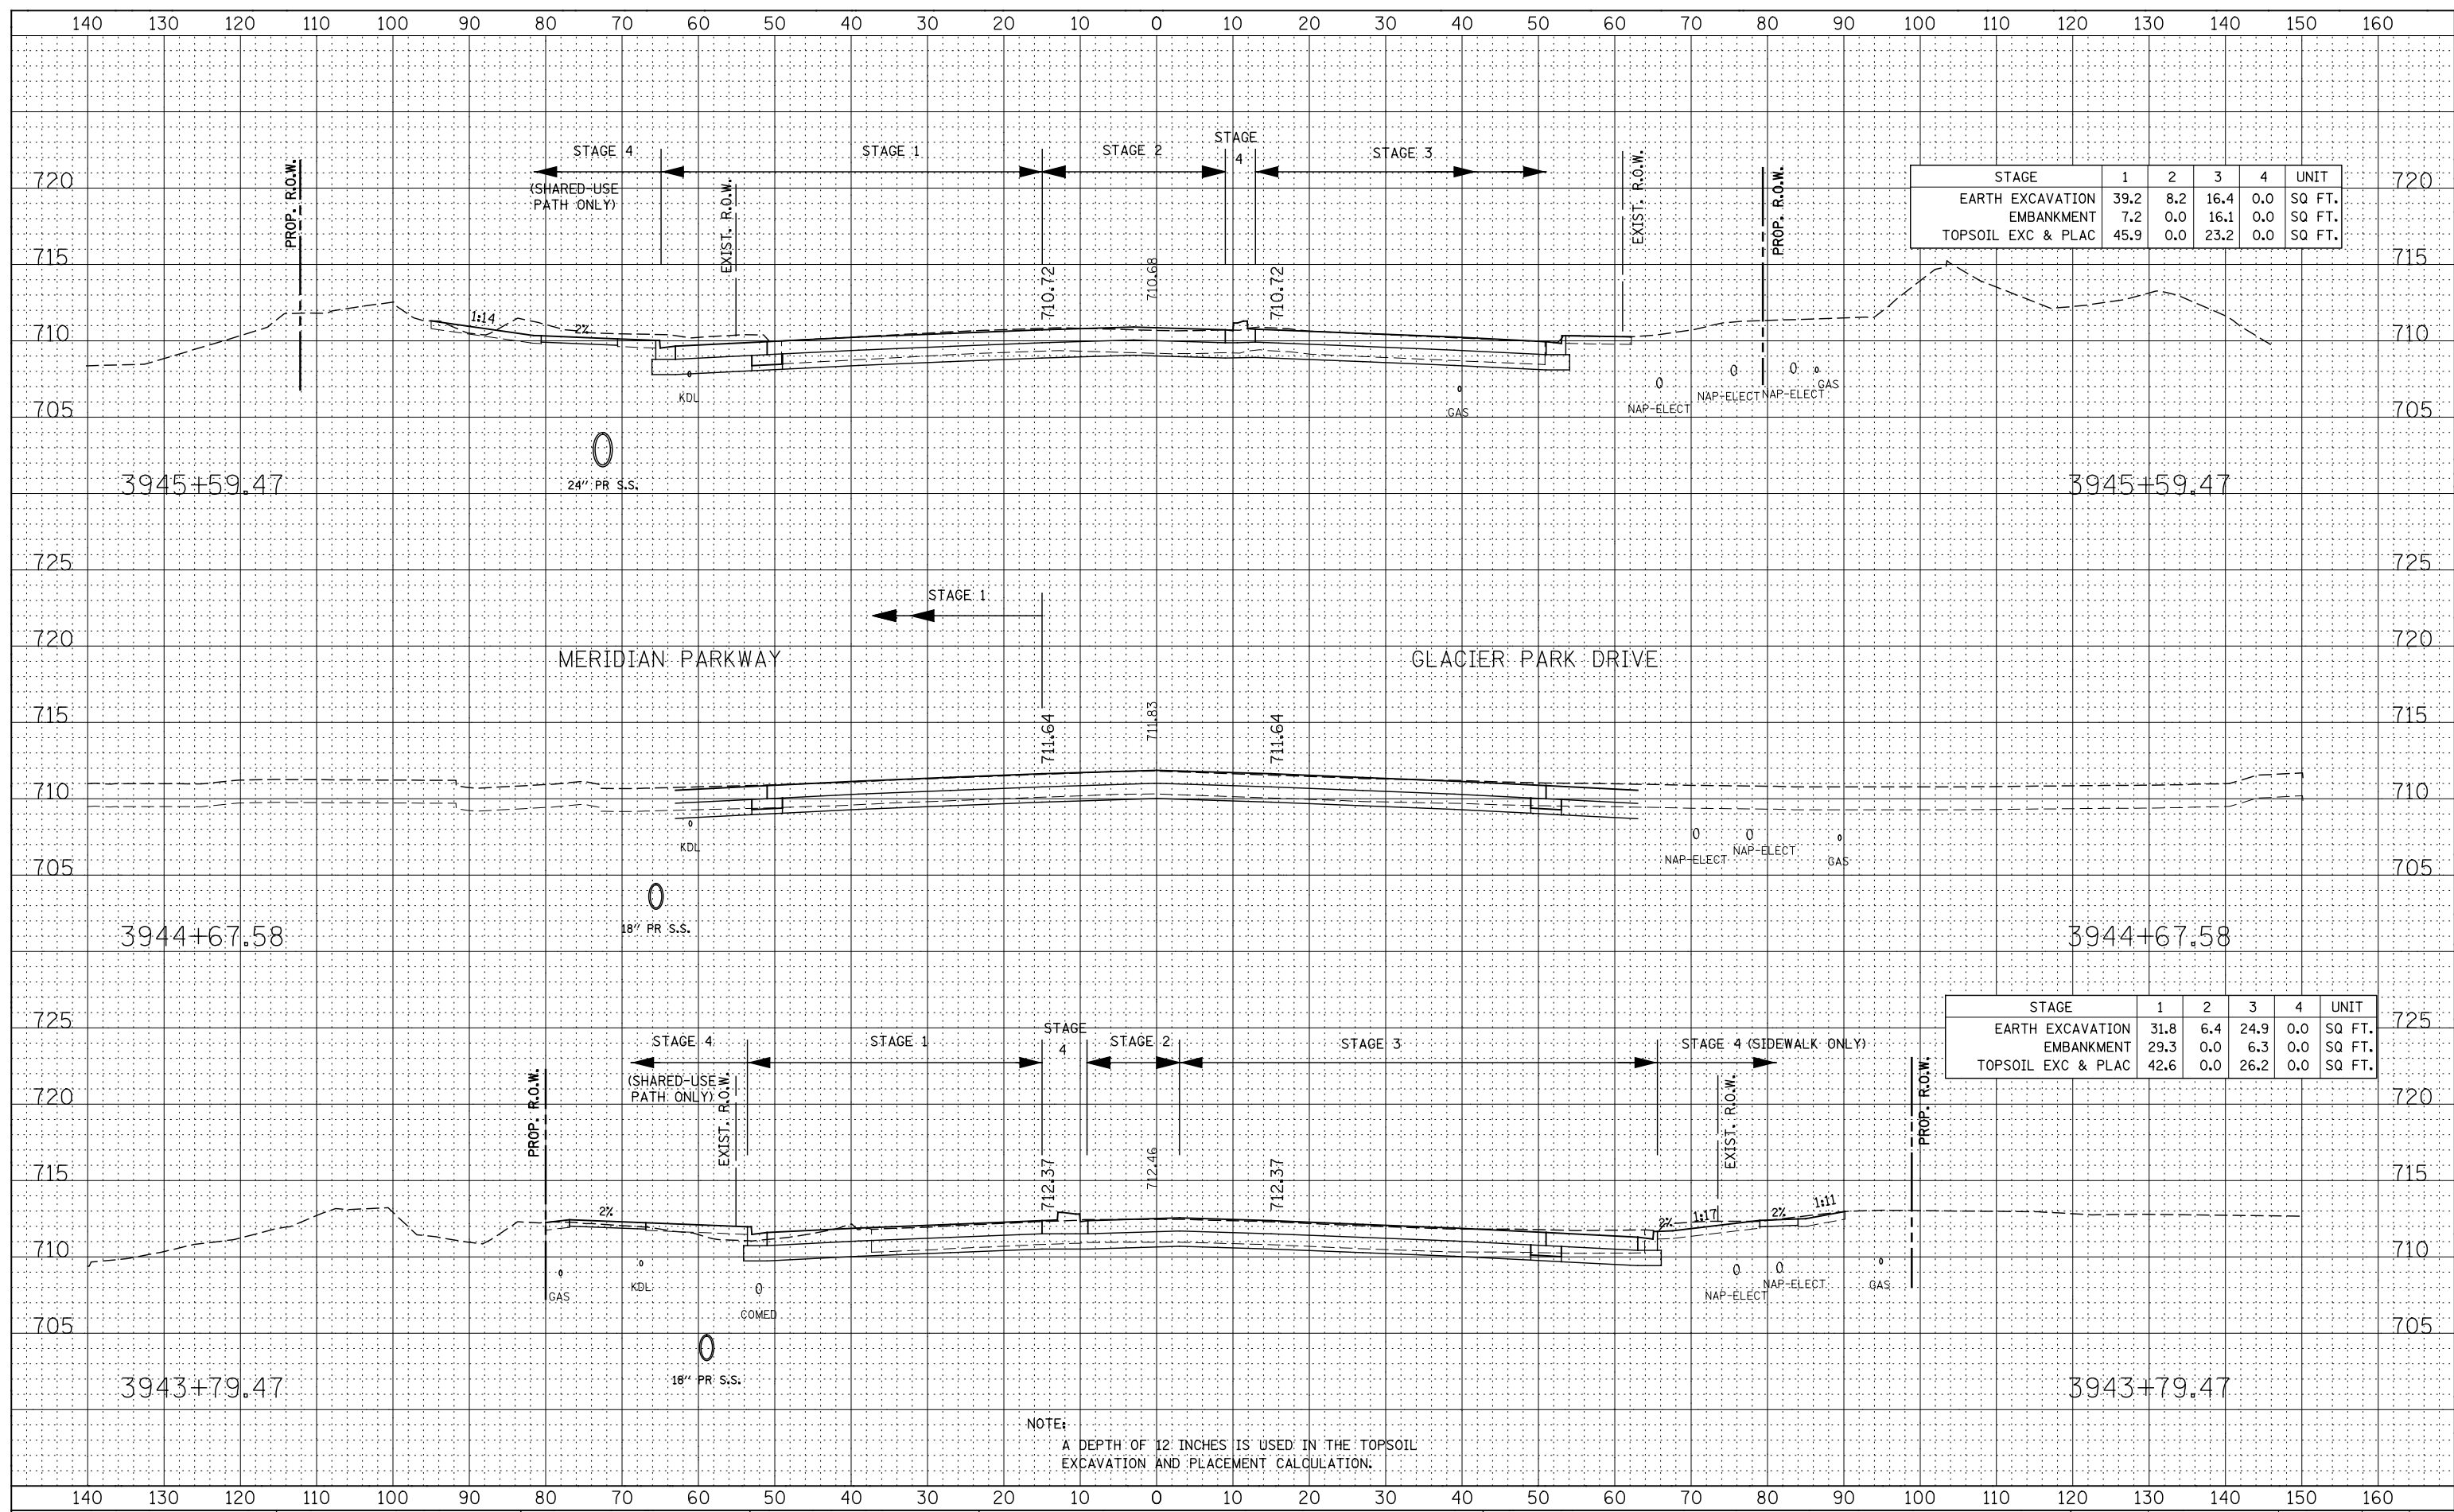

STAGE	1	2	3	4	UNIT
EARTH EXCAVATION	39.2	8.2	16.4	0.0	SQ FT.
EMBANKMENT	7.2	0.0	16.1	0.0	SQ FT.
TOPSOIL EXC & PLAC	45.9	0.0	23.2	0.0	SQ FT.

STAGE	1	2	3	4	UNIT
EARTH EXCAVATION	31.8	6.4	24.9	0.0	SQ FT.
EMBANKMENT	29.3	0.0	6.3	0.0	SQ FT.
TOPSOIL EXC & PLAC	42.6	0.0	26.2	0.0	SQ FT.

NOTE:  
A DEPTH OF 12 INCHES IS USED IN THE TOPSOIL EXCAVATION AND PLACEMENT CALCULATION.