


DATE	
BY	
FINAL SURVEY	SURVEYED
NOTE BOOK	PLOTTED
NO.	TEMPLATE
	AREAS CHECKED

DATE	
BY	
ORIGINAL SURVEY	SURVEYED
NOTE BOOK	PLOTTED
NO.	TEMPLATE
	AREAS CHECKED

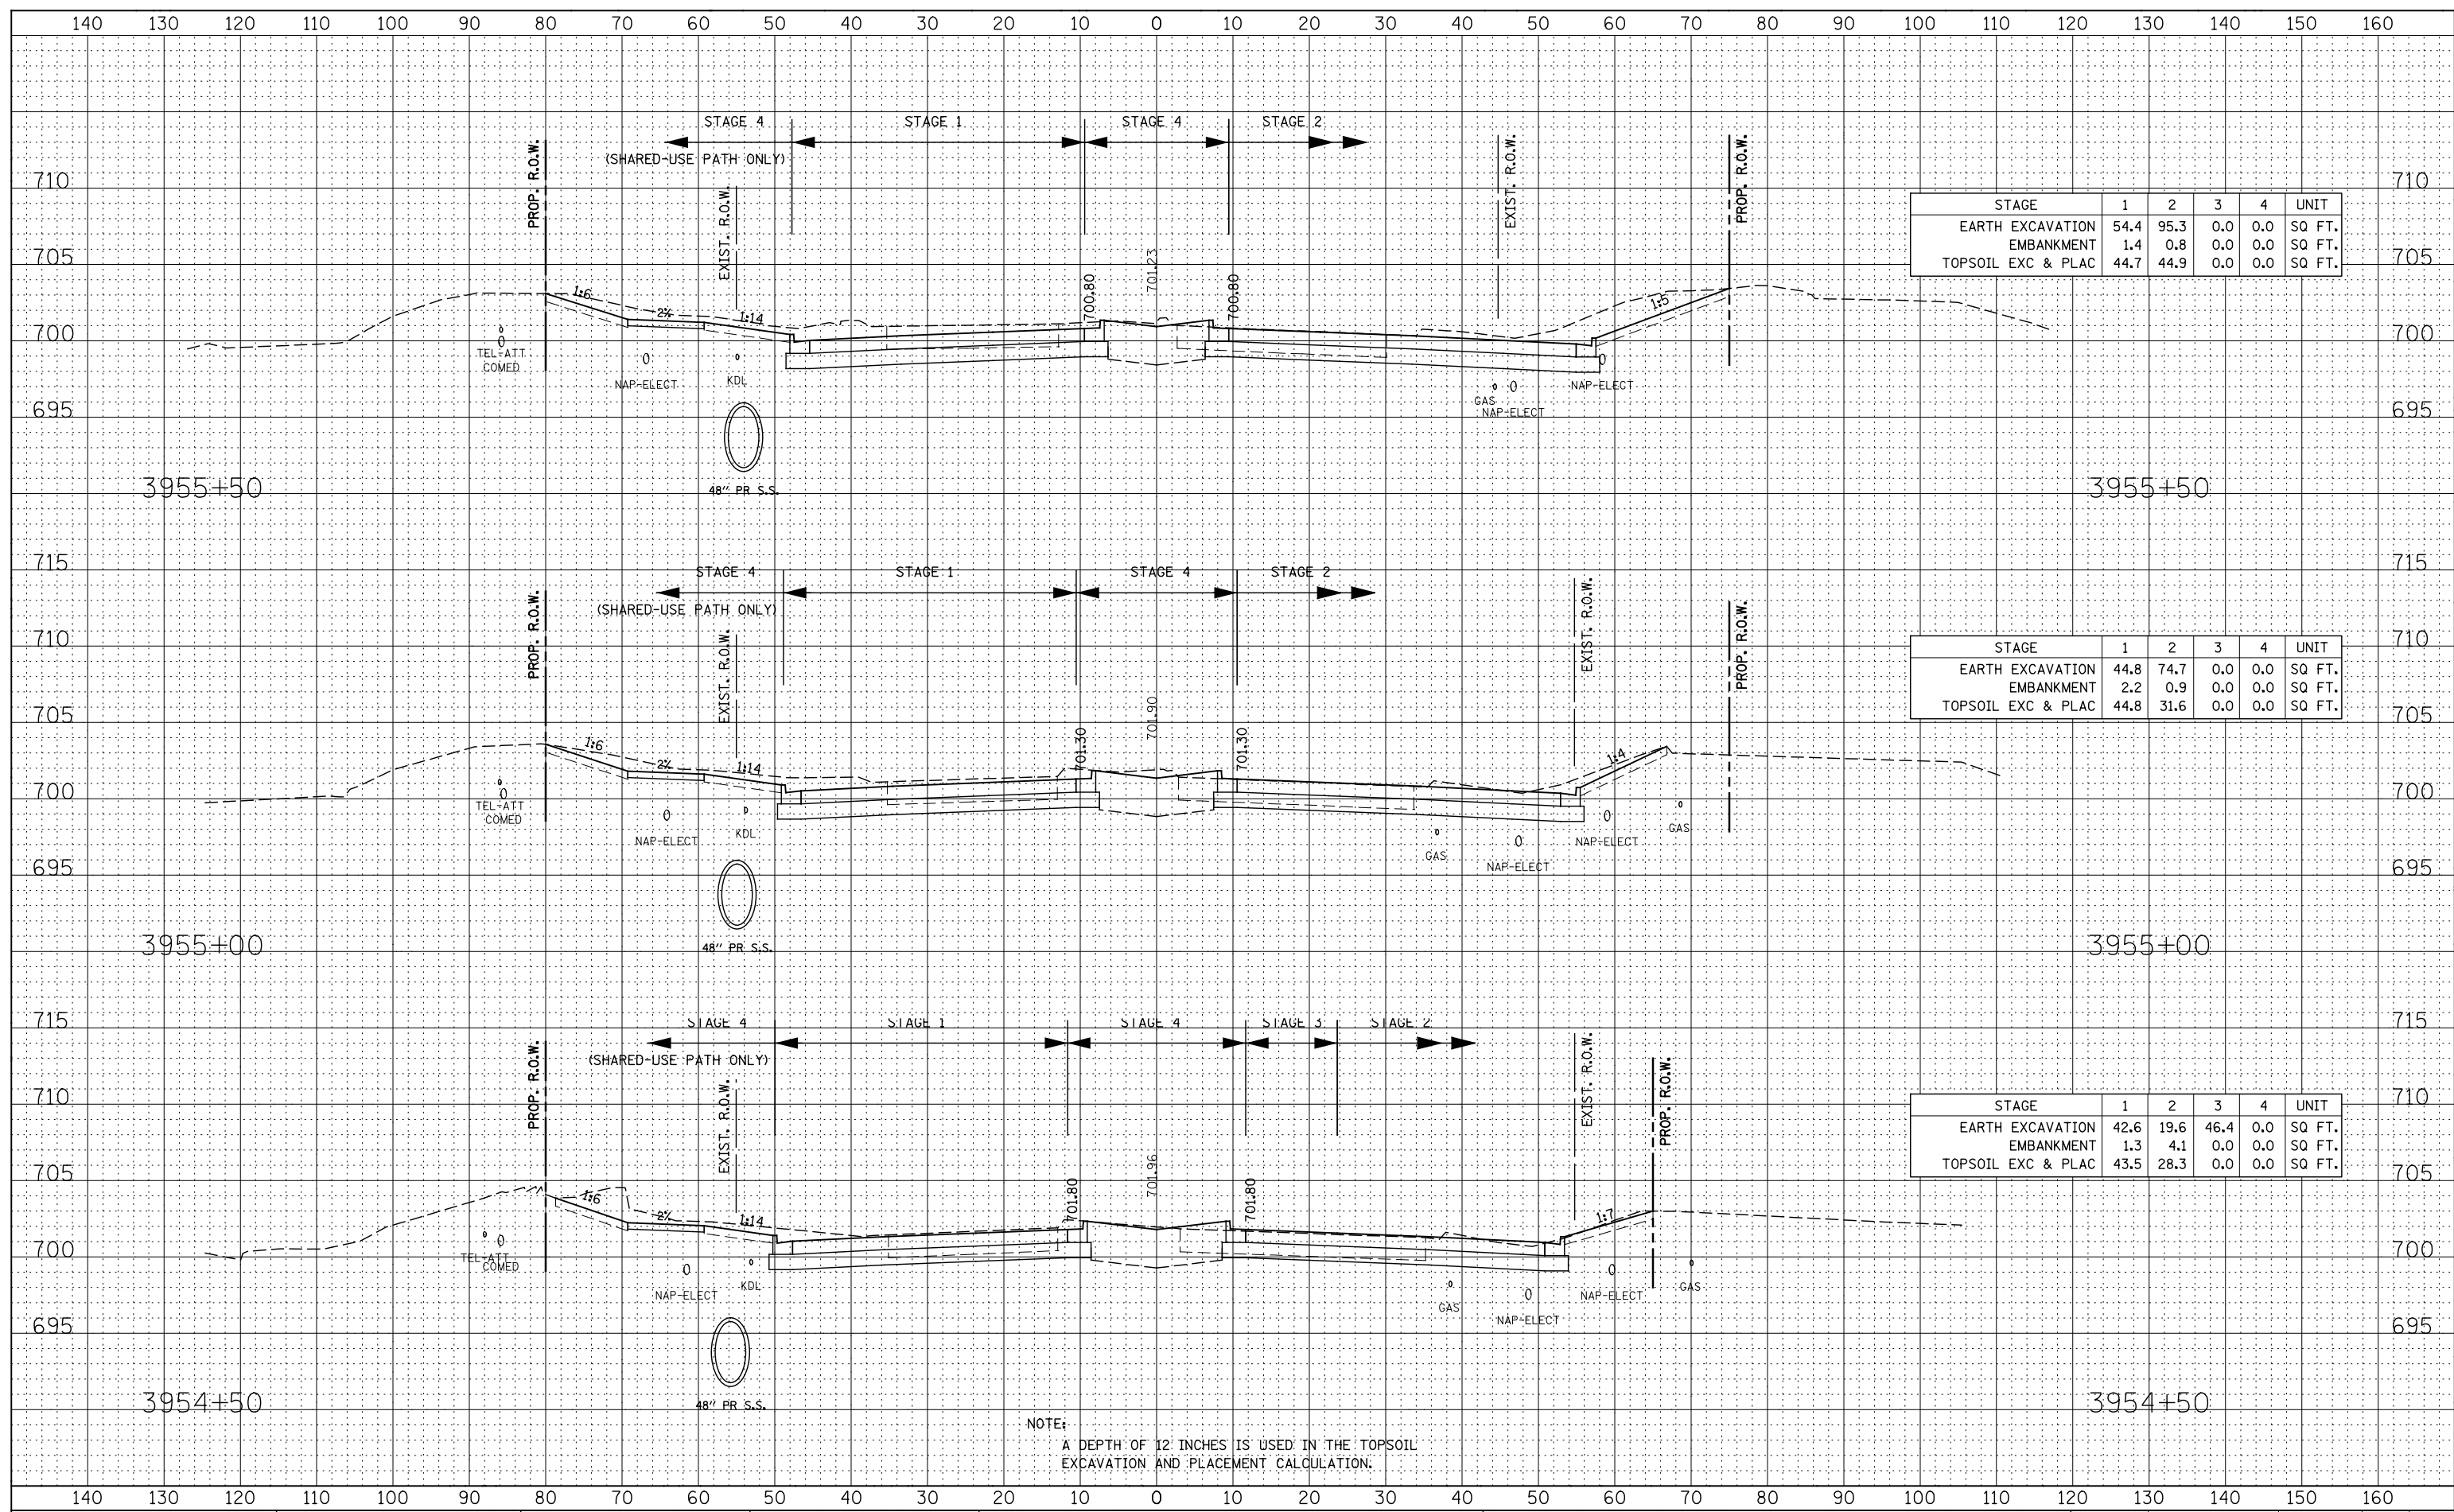

STAGE	1	2	3	4	UNIT
EARTH EXCAVATION	54.4	95.3	0.0	0.0	SQ FT.
EMBANKMENT	1.4	0.8	0.0	0.0	SQ FT.
TOPSOIL EXC & PLAC	44.7	44.9	0.0	0.0	SQ FT.

STAGE	1	2	3	4	UNIT
EARTH EXCAVATION	44.8	74.7	0.0	0.0	SQ FT.
EMBANKMENT	2.2	0.9	0.0	0.0	SQ FT.
TOPSOIL EXC & PLAC	44.8	31.6	0.0	0.0	SQ FT.

STAGE	1	2	3	4	UNIT
EARTH EXCAVATION	42.6	19.6	46.4	0.0	SQ FT.
EMBANKMENT	1.3	4.1	0.0	0.0	SQ FT.
TOPSOIL EXC & PLAC	43.5	28.3	0.0	0.0	SQ FT.

NOTE:  
A DEPTH OF 12 INCHES IS USED IN THE TOPSOIL EXCAVATION AND PLACEMENT CALCULATION.