


DATE	
BY	
FINAL SURVEY	SURVEYED
NOTE BOOK	PLOTTED
NO.	TEMPLATE
	AREAS CHECKED

DATE	
BY	
ORIGINAL SURVEY	SURVEYED
NOTE BOOK	PLOTTED
NO.	TEMPLATE
	AREAS CHECKED

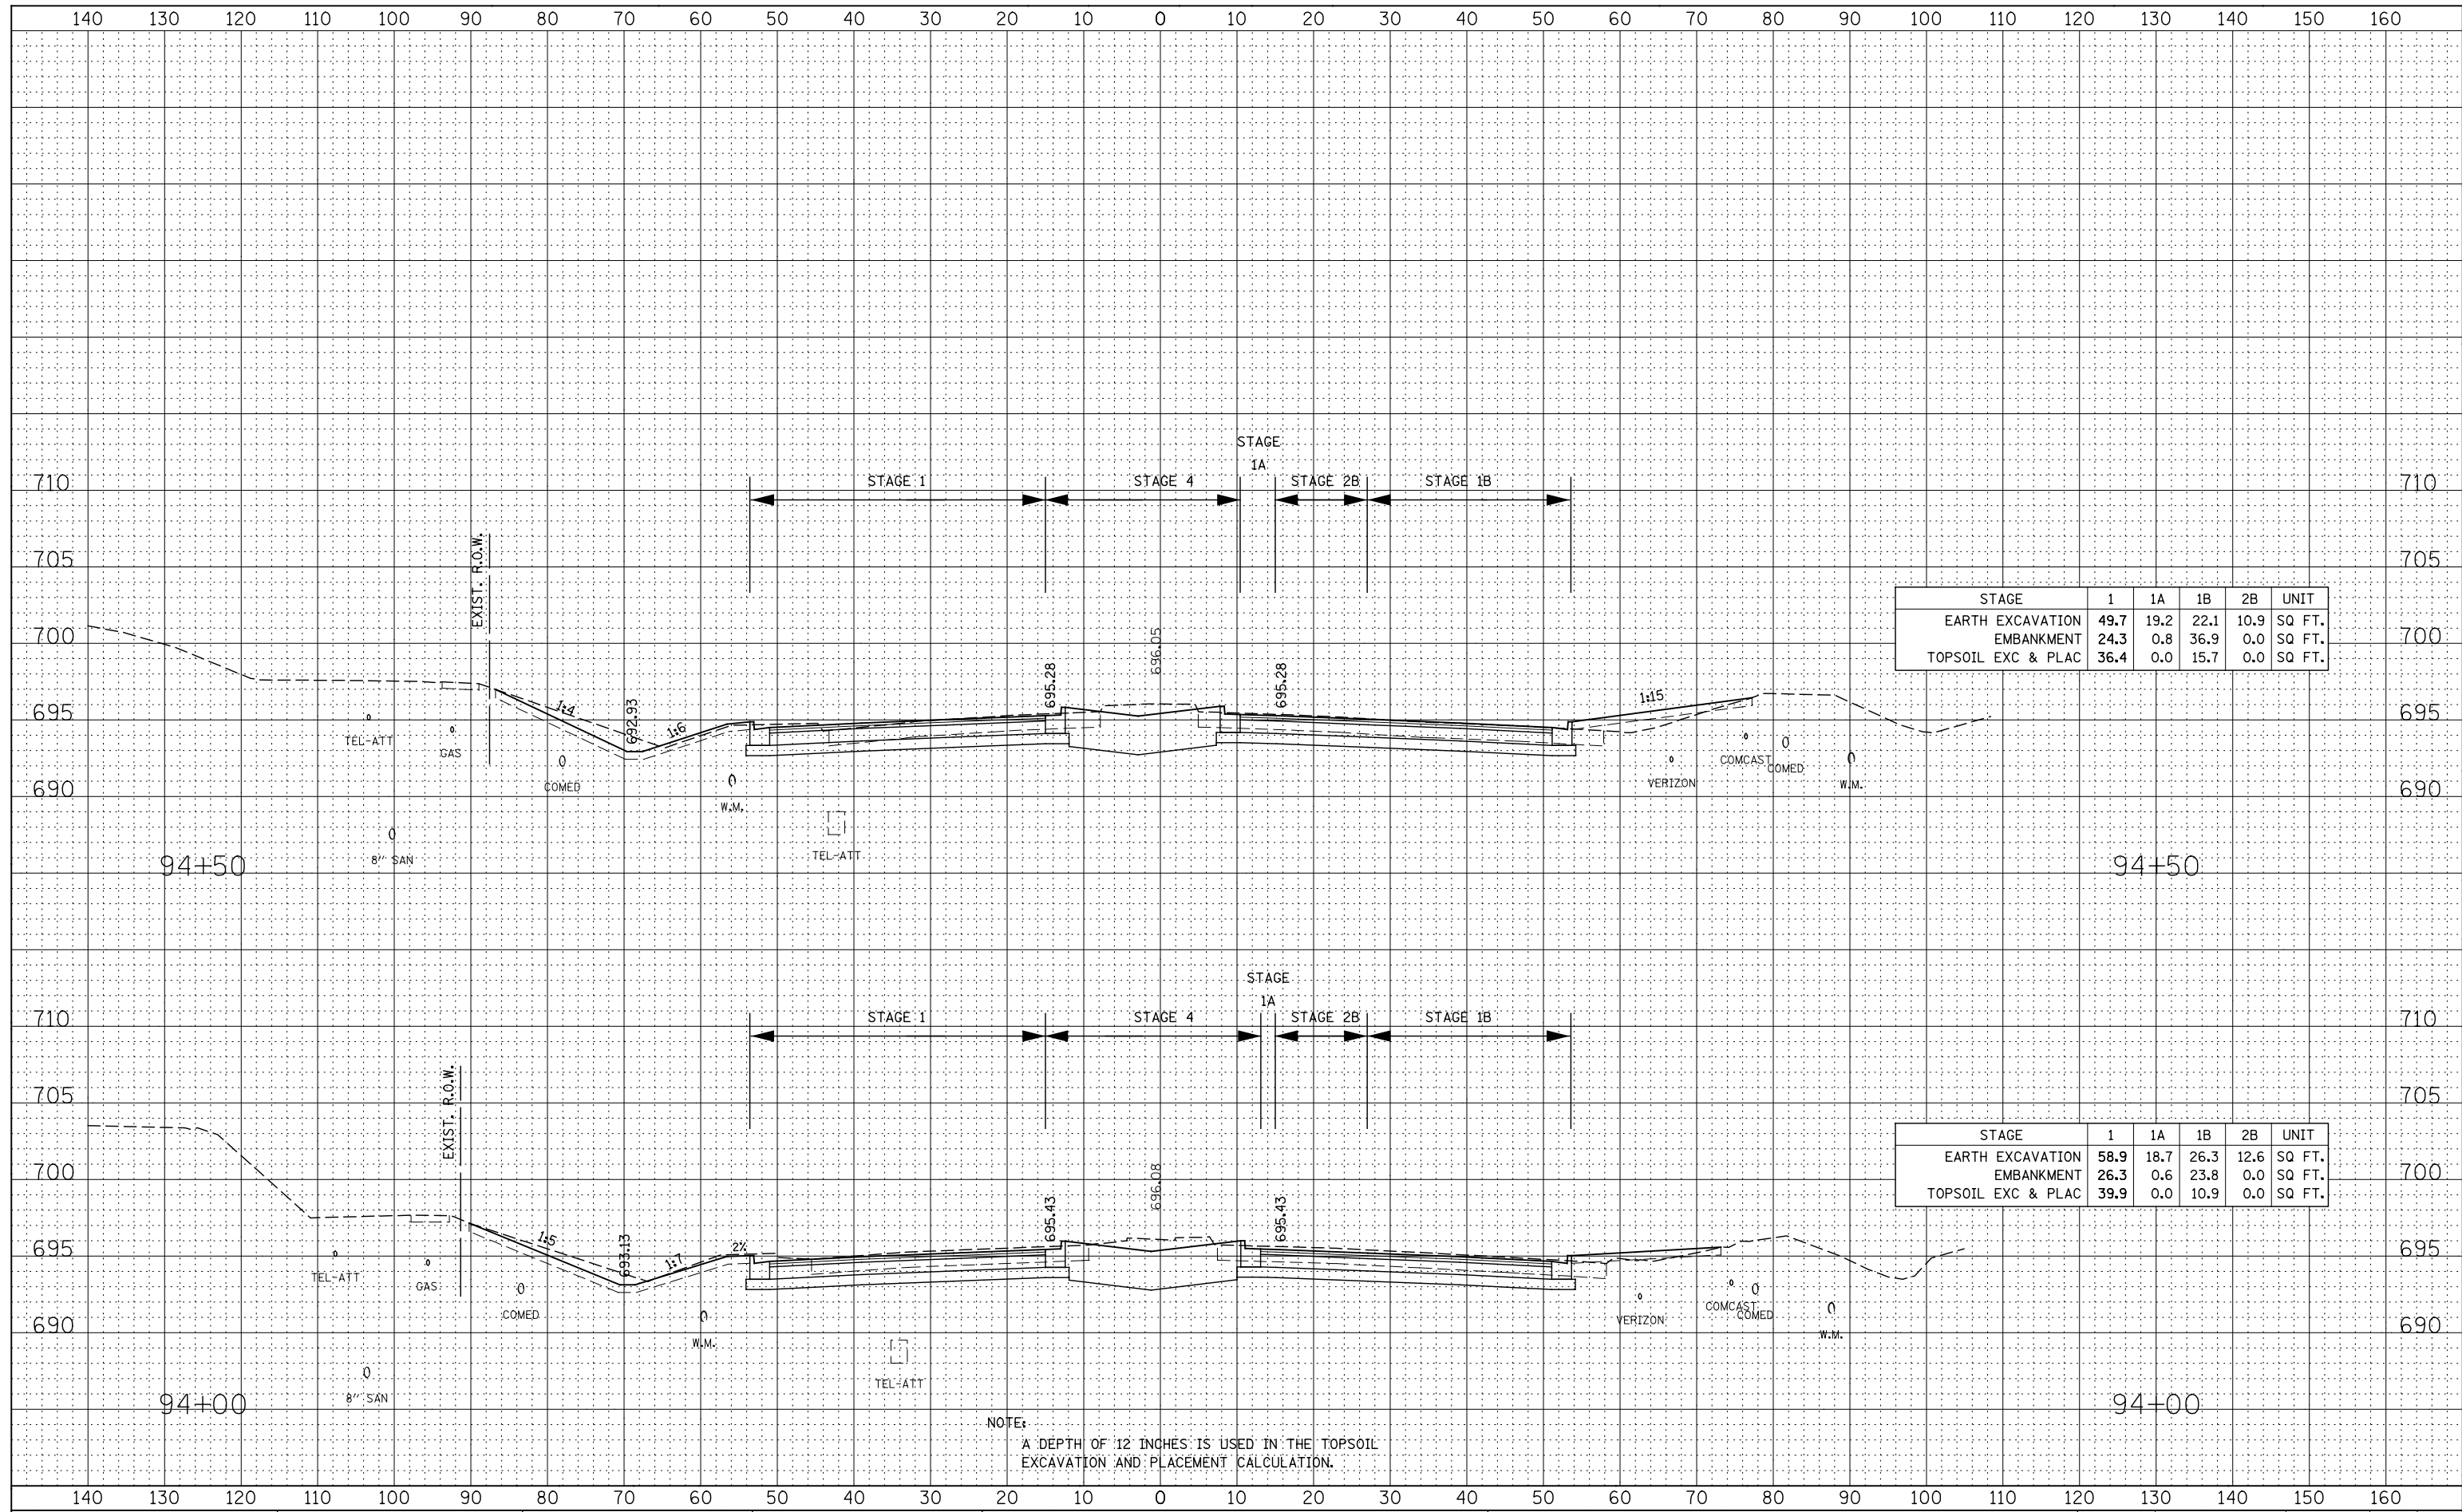

STAGE	1	1A	1B	2B	UNIT
EARTH EXCAVATION	49.7	19.2	22.1	10.9	SQ FT.
EMBANKMENT	24.3	0.8	36.9	0.0	SQ FT.
TOPSOIL EXC & PLAC	36.4	0.0	15.7	0.0	SQ FT.

STAGE	1	1A	1B	2B	UNIT
EARTH EXCAVATION	58.9	18.7	26.3	12.6	SQ FT.
EMBANKMENT	26.3	0.6	23.8	0.0	SQ FT.
TOPSOIL EXC & PLAC	39.9	0.0	10.9	0.0	SQ FT.

NOTE:
A DEPTH OF 12 INCHES IS USED IN THE TOPSOIL EXCAVATION AND PLACEMENT CALCULATION.