


DATE	
BY	
FINAL SURVEY	SURVEYED
NOTE BOOK	PLOTTED
NO.	TEMPLATE
	AREAS CHECKED

DATE	
BY	
ORIGINAL SURVEY	SURVEYED
NOTE BOOK	PLOTTED
NO.	TEMPLATE
	AREAS CHECKED

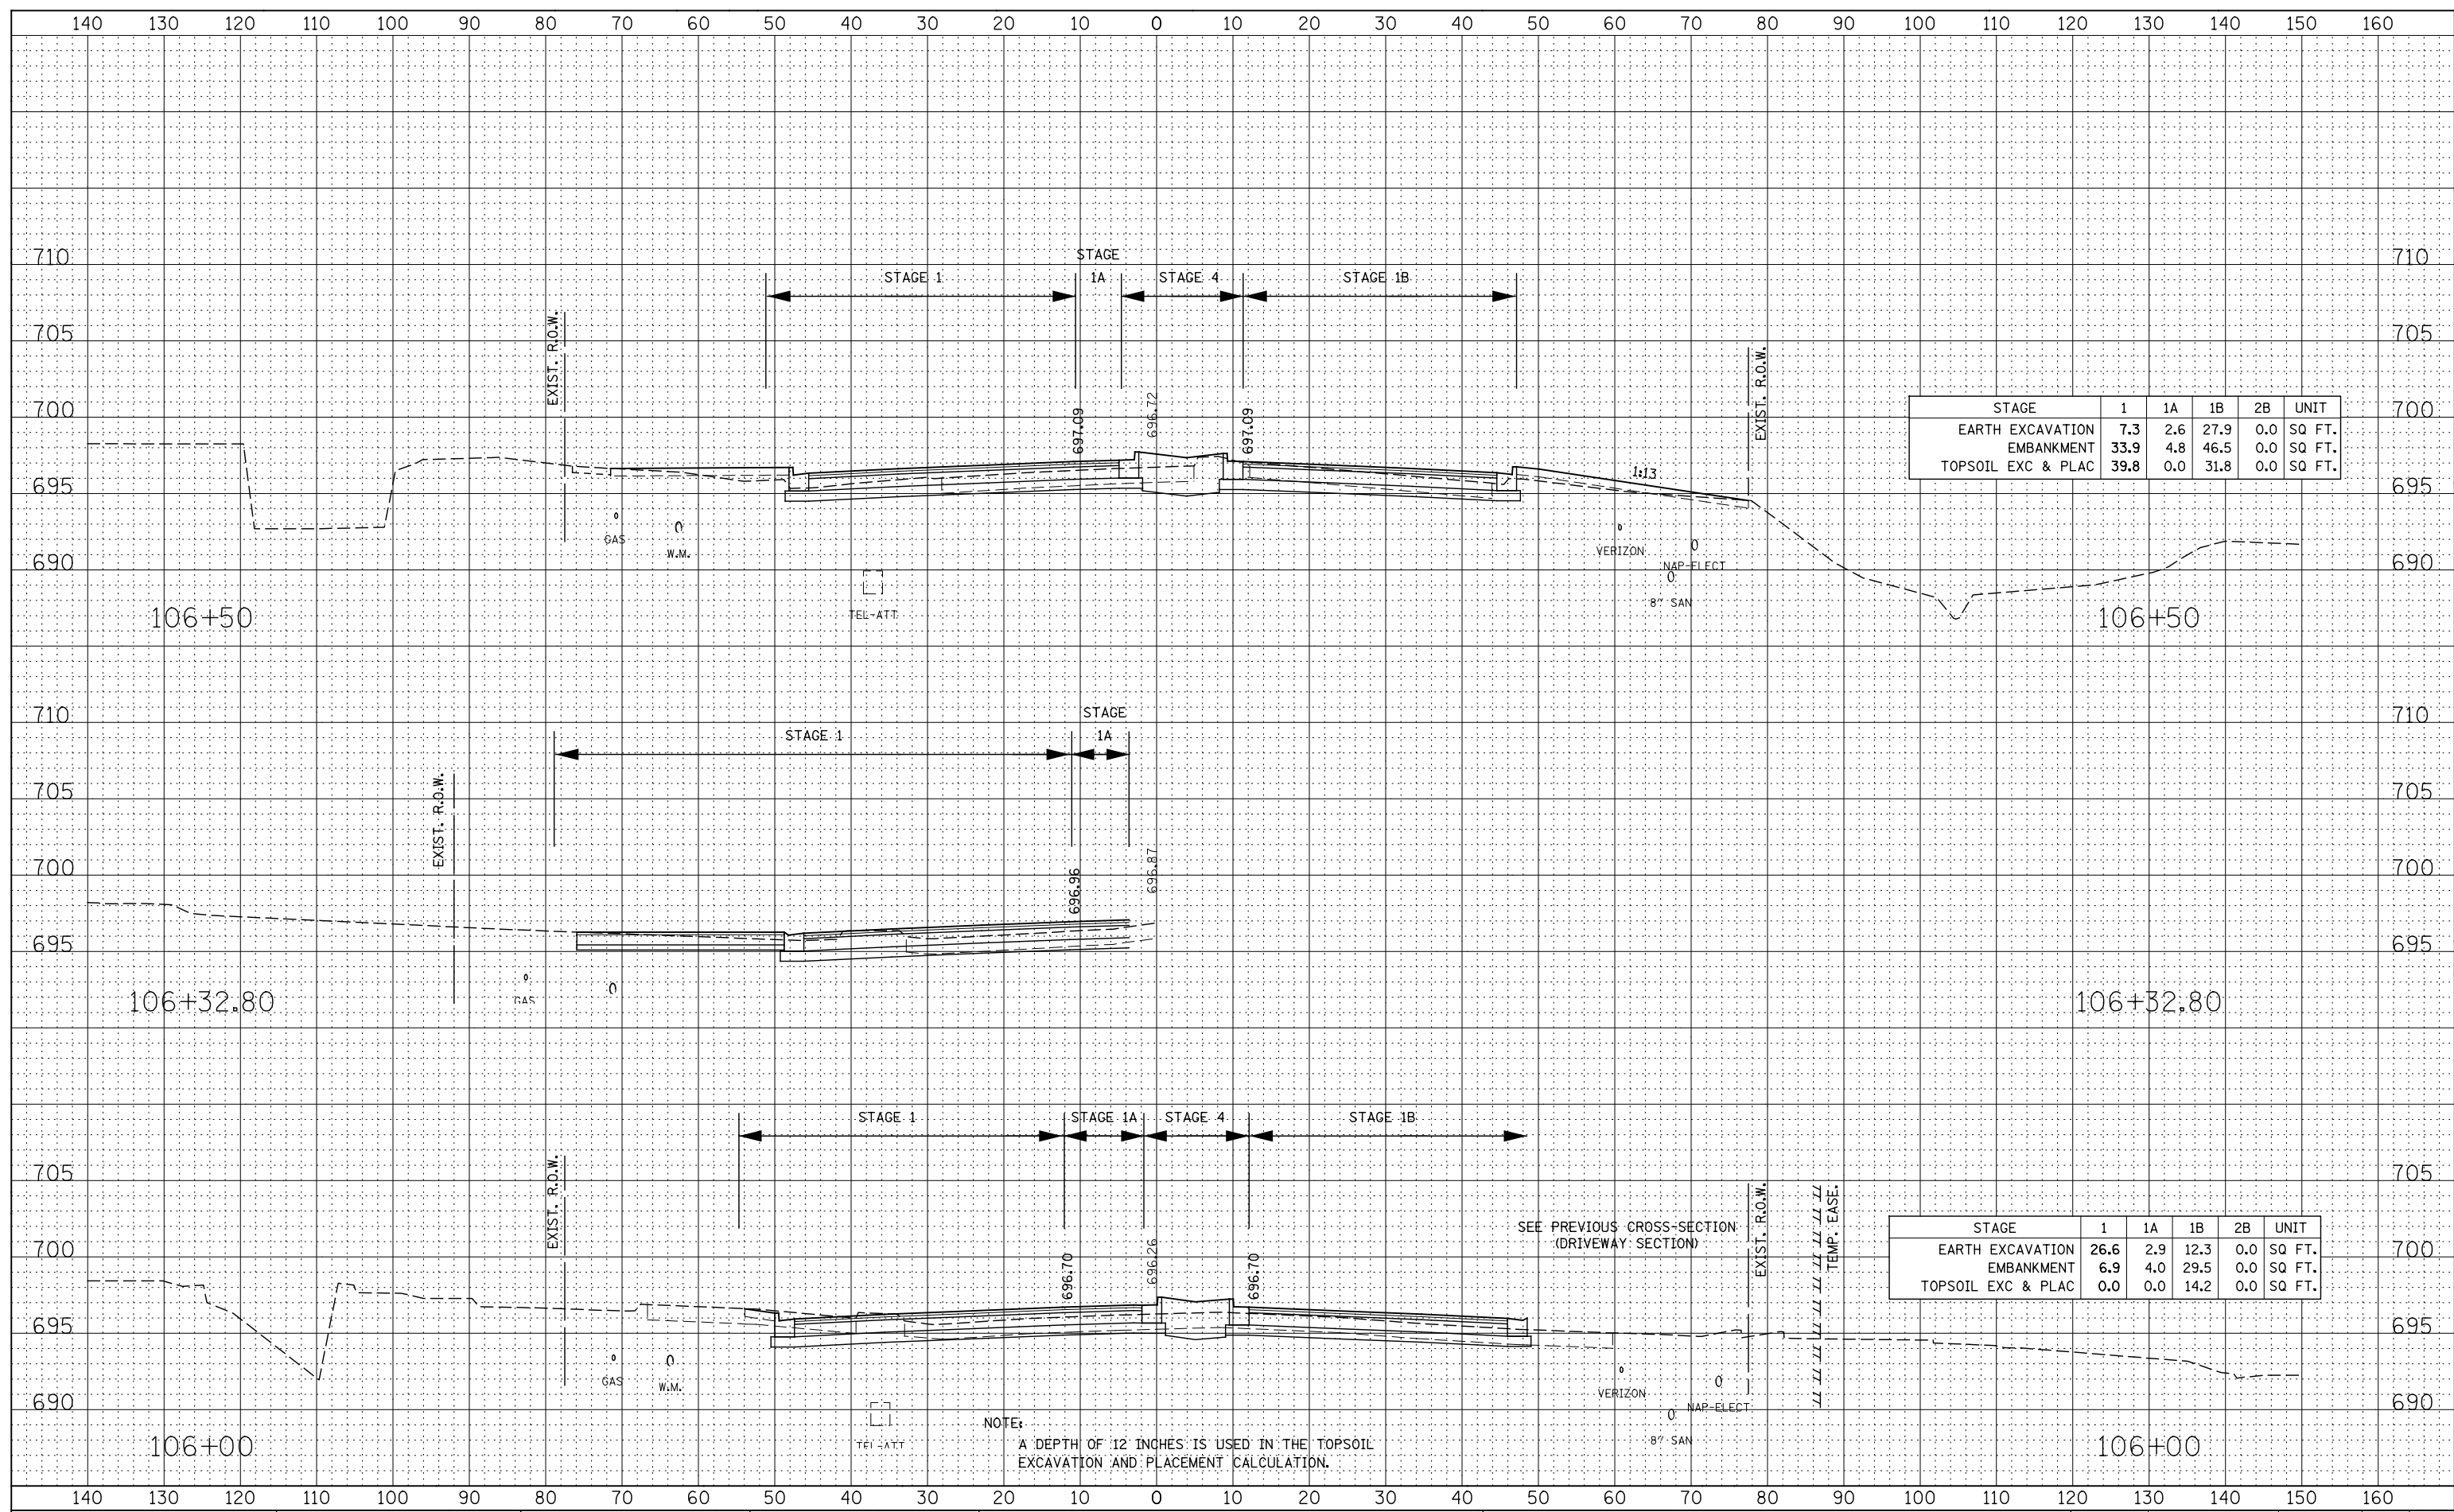

STAGE	1	1A	1B	2B	UNIT
EARTH EXCAVATION	7.3	2.6	27.9	0.0	SQ FT.
EMBANKMENT	33.9	4.8	46.5	0.0	SQ FT.
TOPSOIL EXC & PLAC	39.8	0.0	31.8	0.0	SQ FT.

STAGE	1	1A	1B	2B	UNIT
EARTH EXCAVATION	26.6	2.9	12.3	0.0	SQ FT.
EMBANKMENT	6.9	4.0	29.5	0.0	SQ FT.
TOPSOIL EXC & PLAC	0.0	0.0	14.2	0.0	SQ FT.

NOTE:
A DEPTH OF 12 INCHES IS USED IN THE TOPSOIL EXCAVATION AND PLACEMENT CALCULATION.