


DATE	
BY	
FINAL SURVEY	SURVEYED
NOTE BOOK	PLOTTED
NO.	TEMPLATE
	AREAS CHECKED

DATE	
BY	
ORIGINAL SURVEY	SURVEYED
NOTE BOOK	PLOTTED
NO.	TEMPLATE
	AREAS CHECKED

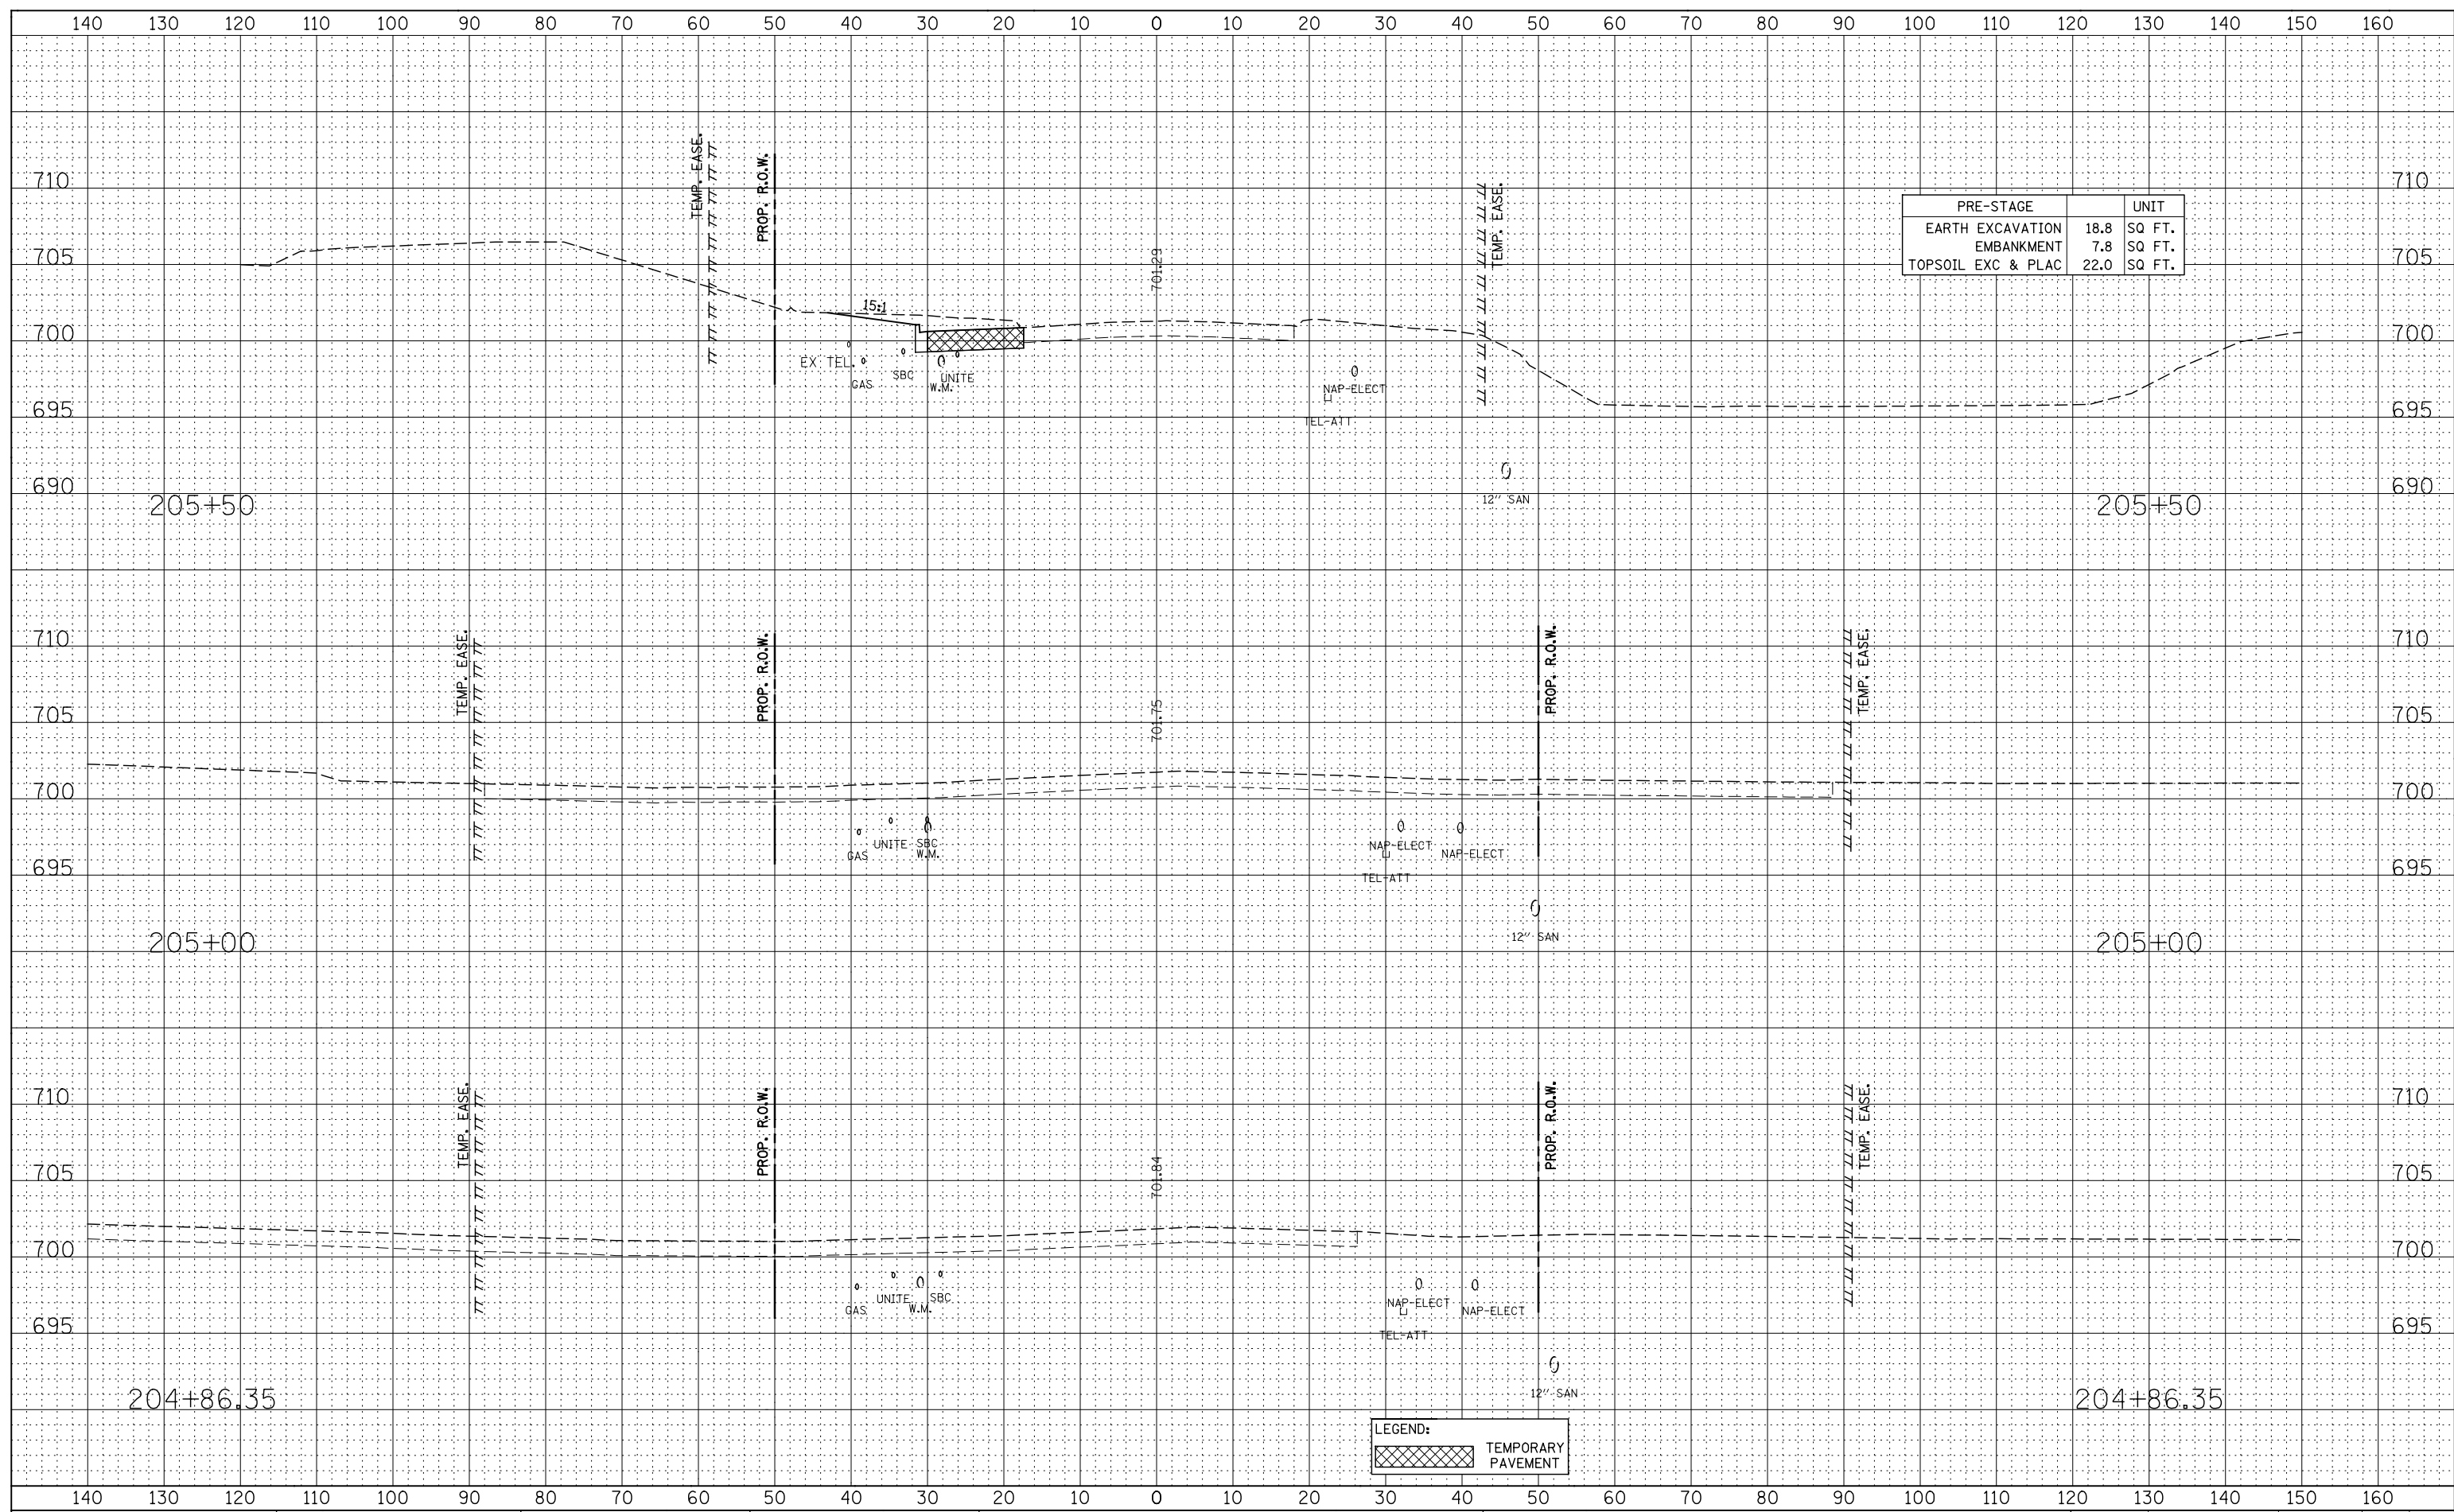

PRE-STAGE	UNIT
EARTH EXCAVATION	18.8 SQ FT.
EMBANKMENT	7.8 SQ FT.
TOPSOIL EXC & PLAC	22.0 SQ FT.

LEGEND:
TEMPORARY PAVEMENT