


P:\CX\31000\100cadd\1095tr\FINAL_PLANS\0820335-76848-034-Girder_Camber(SB).dgn
 17-OCT-2012 16:30

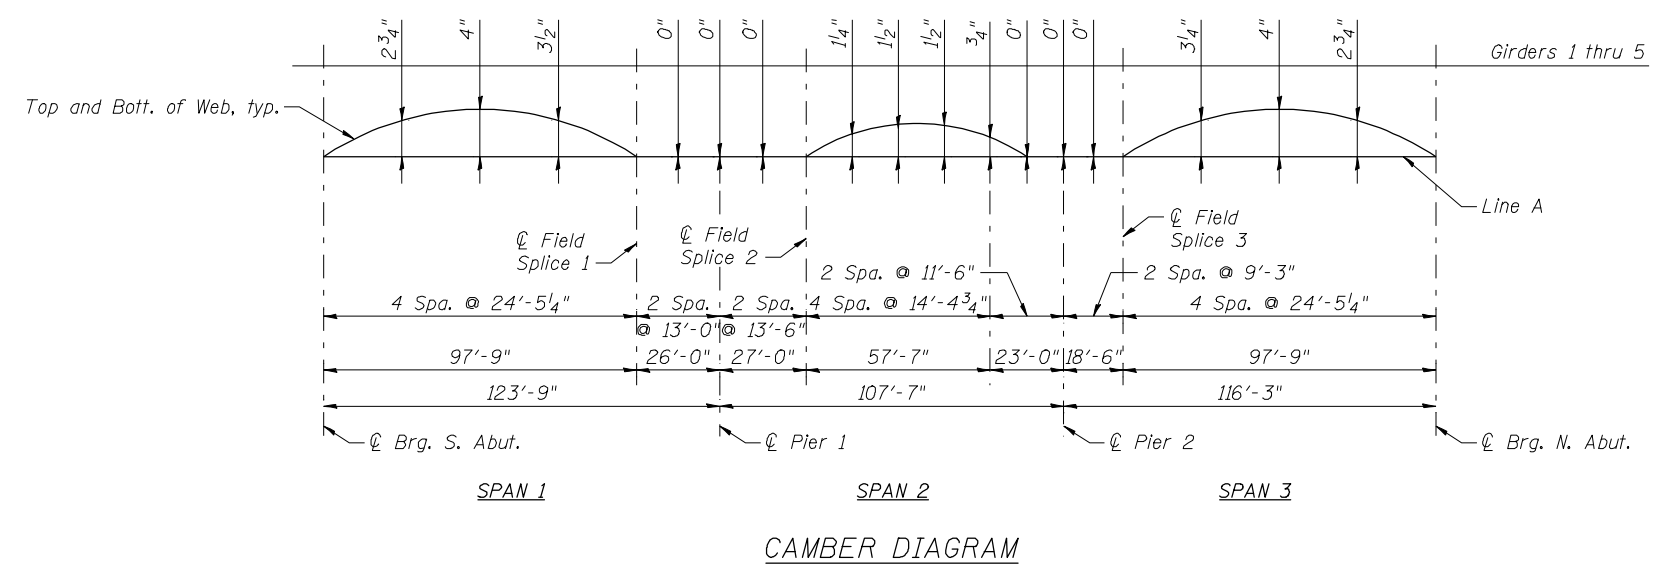

* TOP OF GIRDER WEB ELEVATIONS

Location Girder	℄ Brg. South Abut.	℄ Field Splice 1	℄ Brg. and ℄ Pier 1	℄ Field Splice 2	℄ Brg. and ℄ Pier 2	℄ Field Splice 3	℄ Brg. North Abut.
Girder 1	446.45	447.82	447.94	448.07	448.36	448.43	447.96
Girder 2	446.54	447.96	448.08	448.21	448.54	448.62	448.17
Girder 3	446.59	448.05	448.18	448.31	448.67	448.76	448.34
Girder 4	446.47	447.96	448.10	448.25	448.63	448.72	448.33
Girder 5	446.25	447.76	447.92	448.08	448.48	448.57	448.22

* For fabrication only.

Notes:
 Line A is a straight line at the top of web plates between ℄ bearing and ℄ field splice or from ℄ field splice to ℄ field splice.