
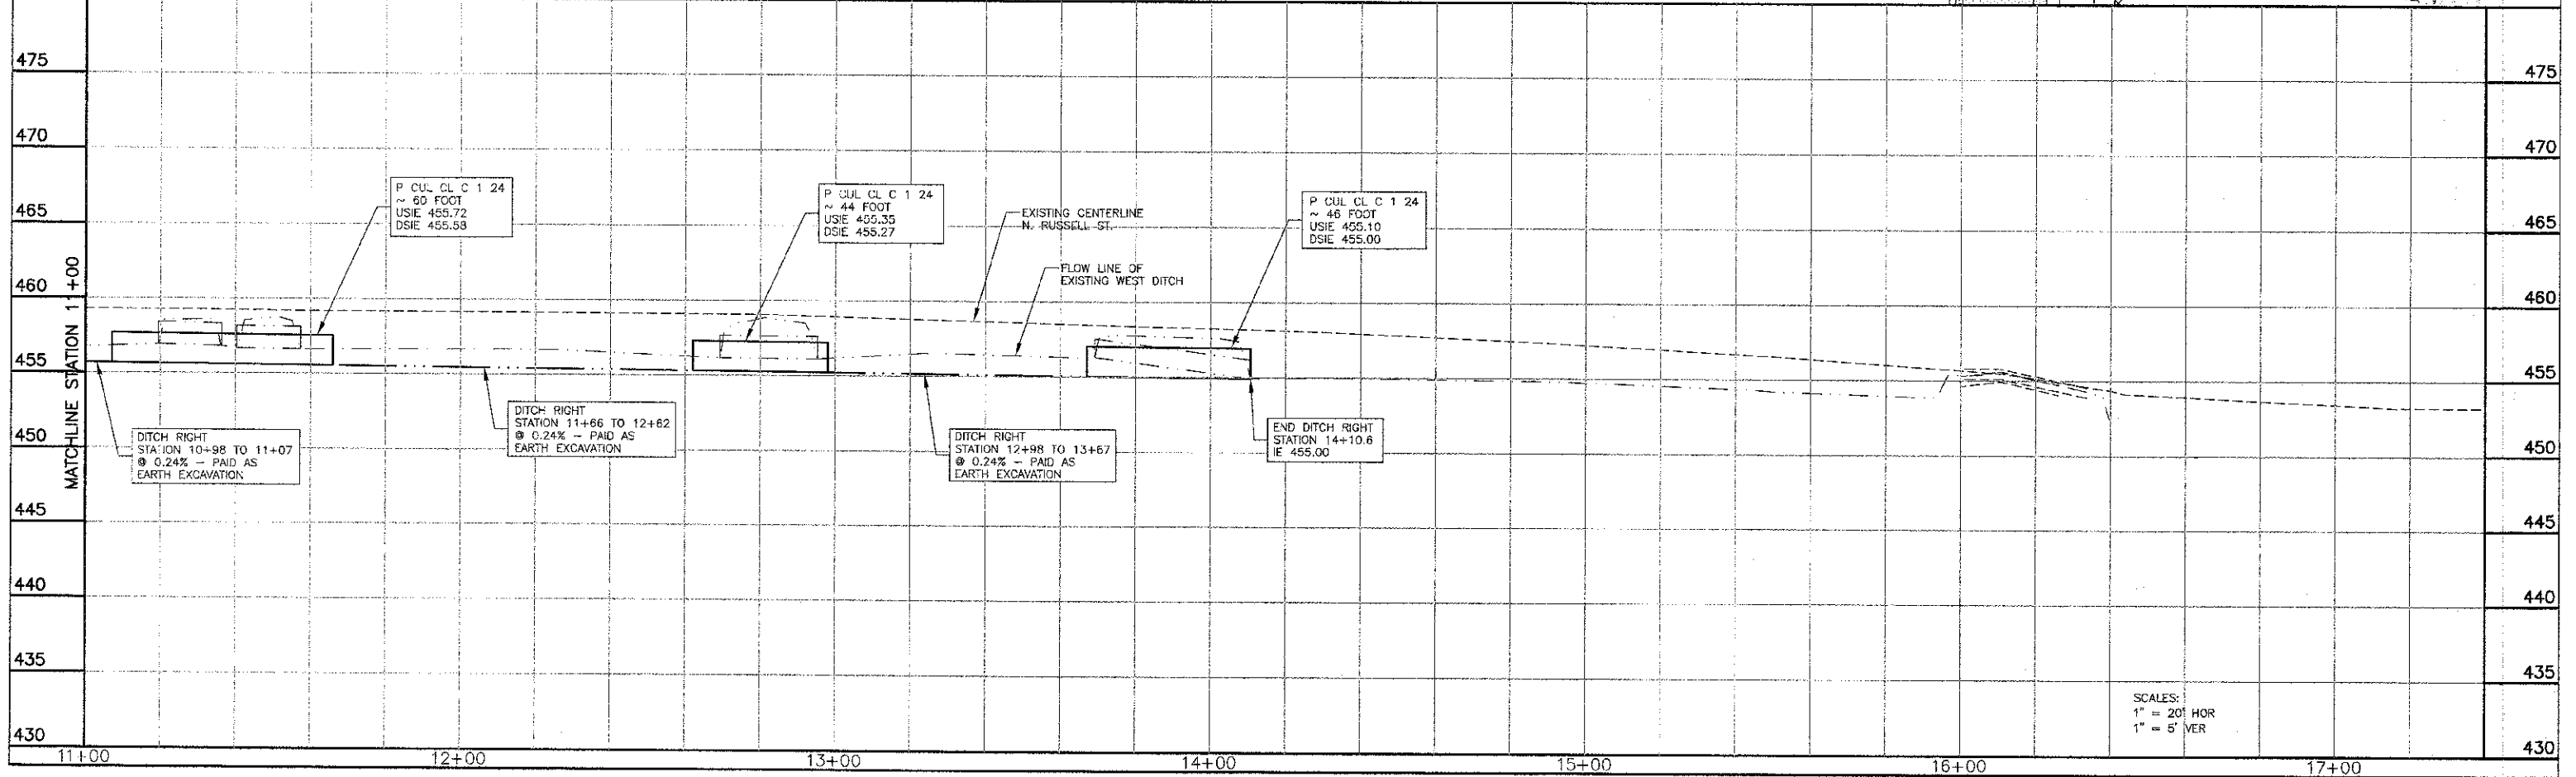
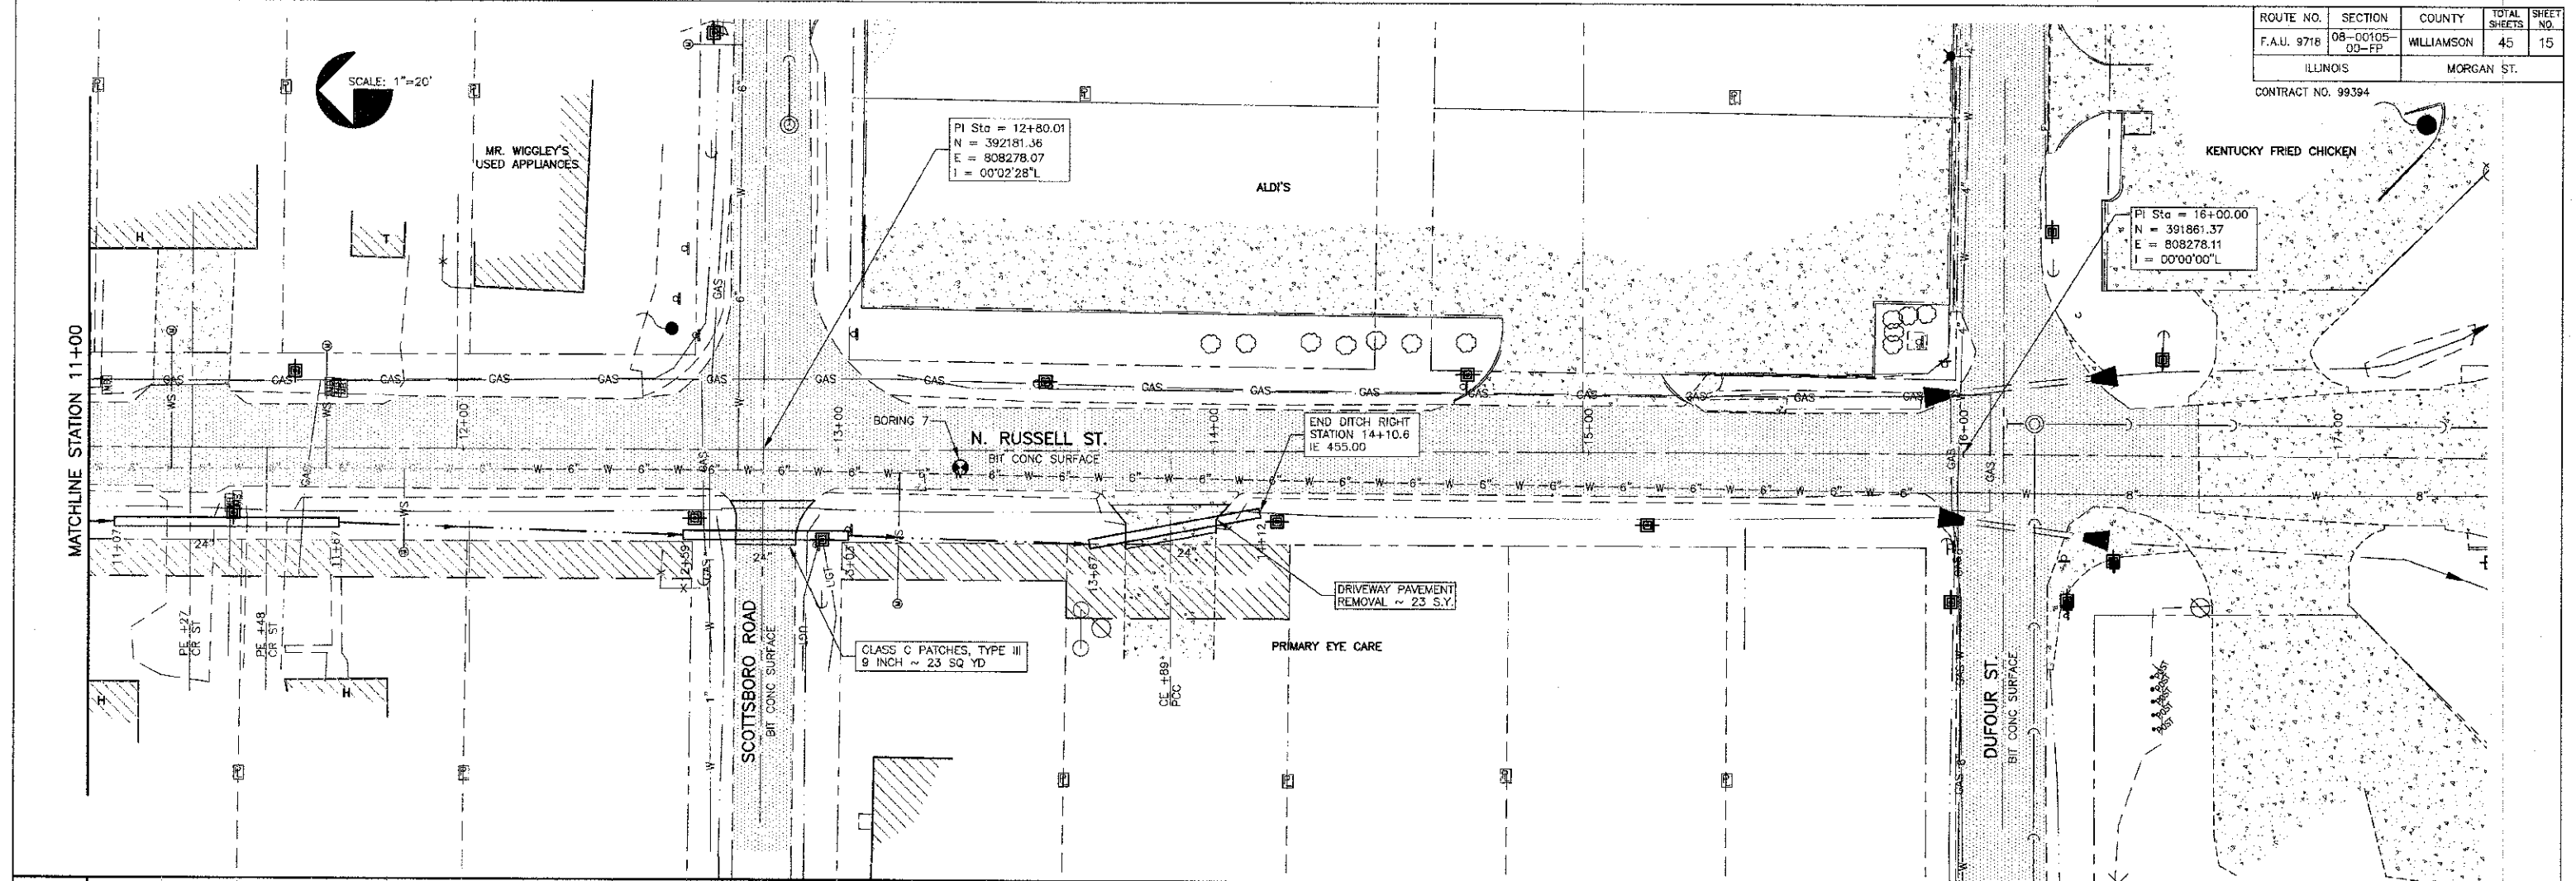


ROUTE NO.	SECTION	COUNTY	TOTAL SHEETS	SHEET NO.
F.A.U. 9718	08-00105-00-FP	WILLIAMSON	45	15
ILLINOIS		MORGAN ST.		

CONTRACT NO. 99394

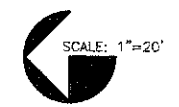

SCALES:
1" = 20' HOR
1" = 5' VER