

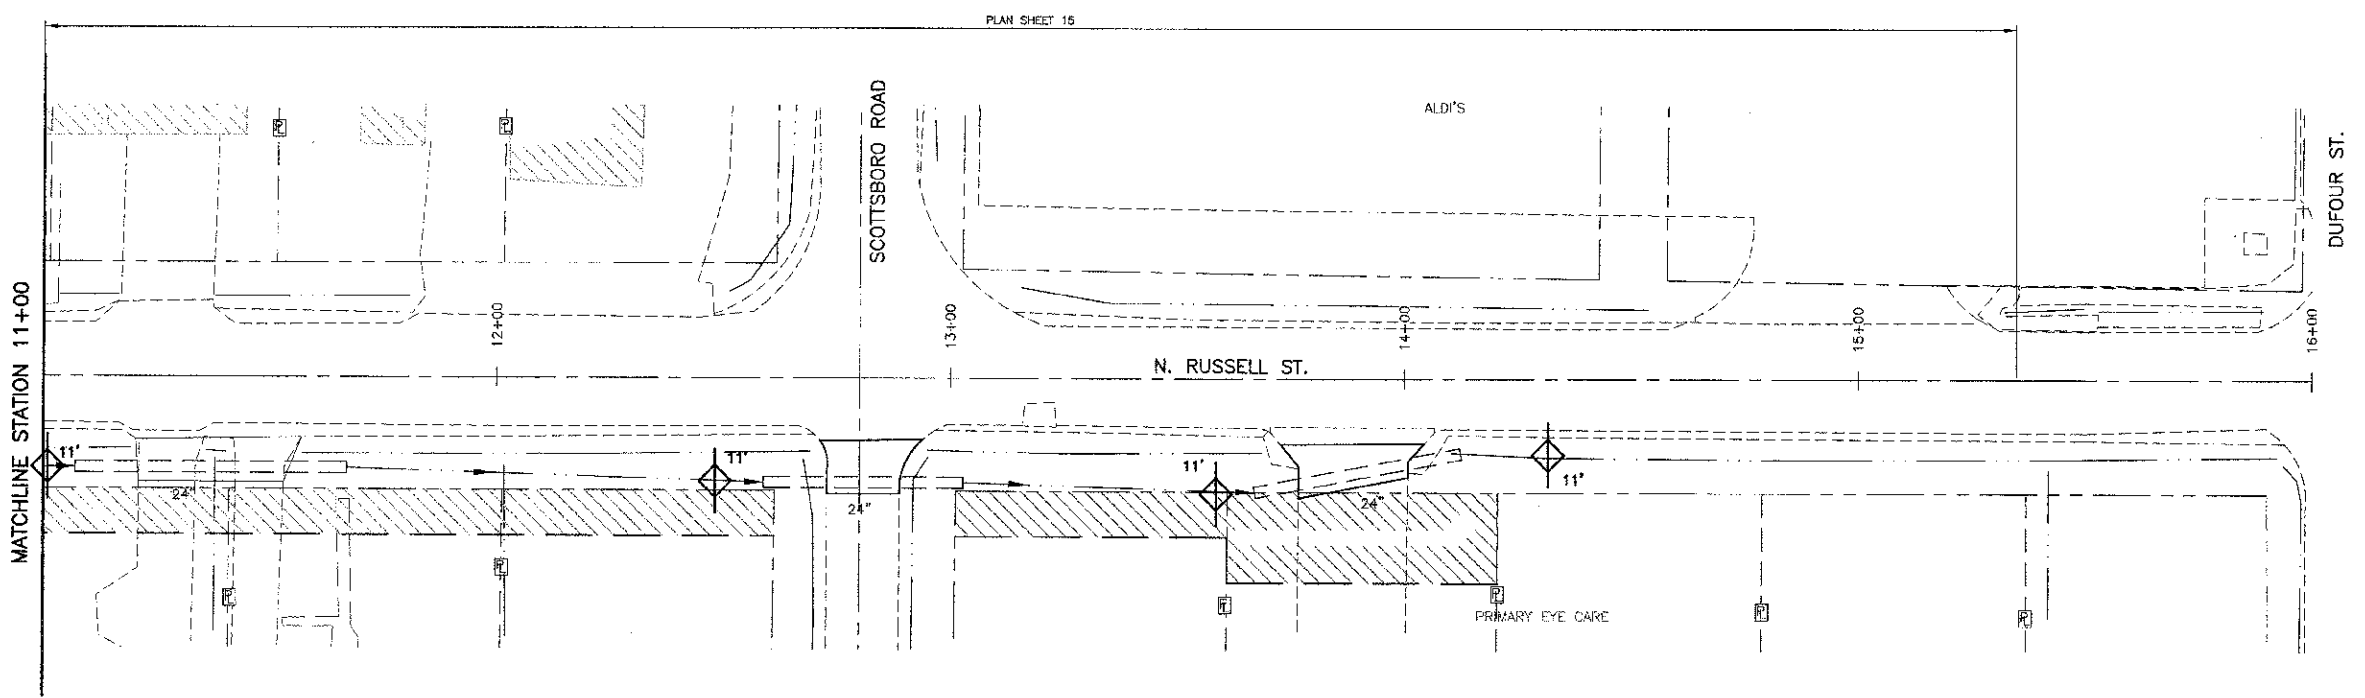
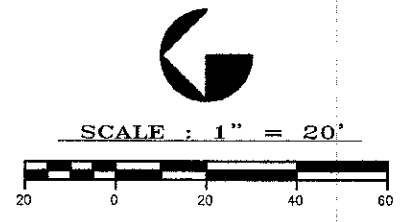


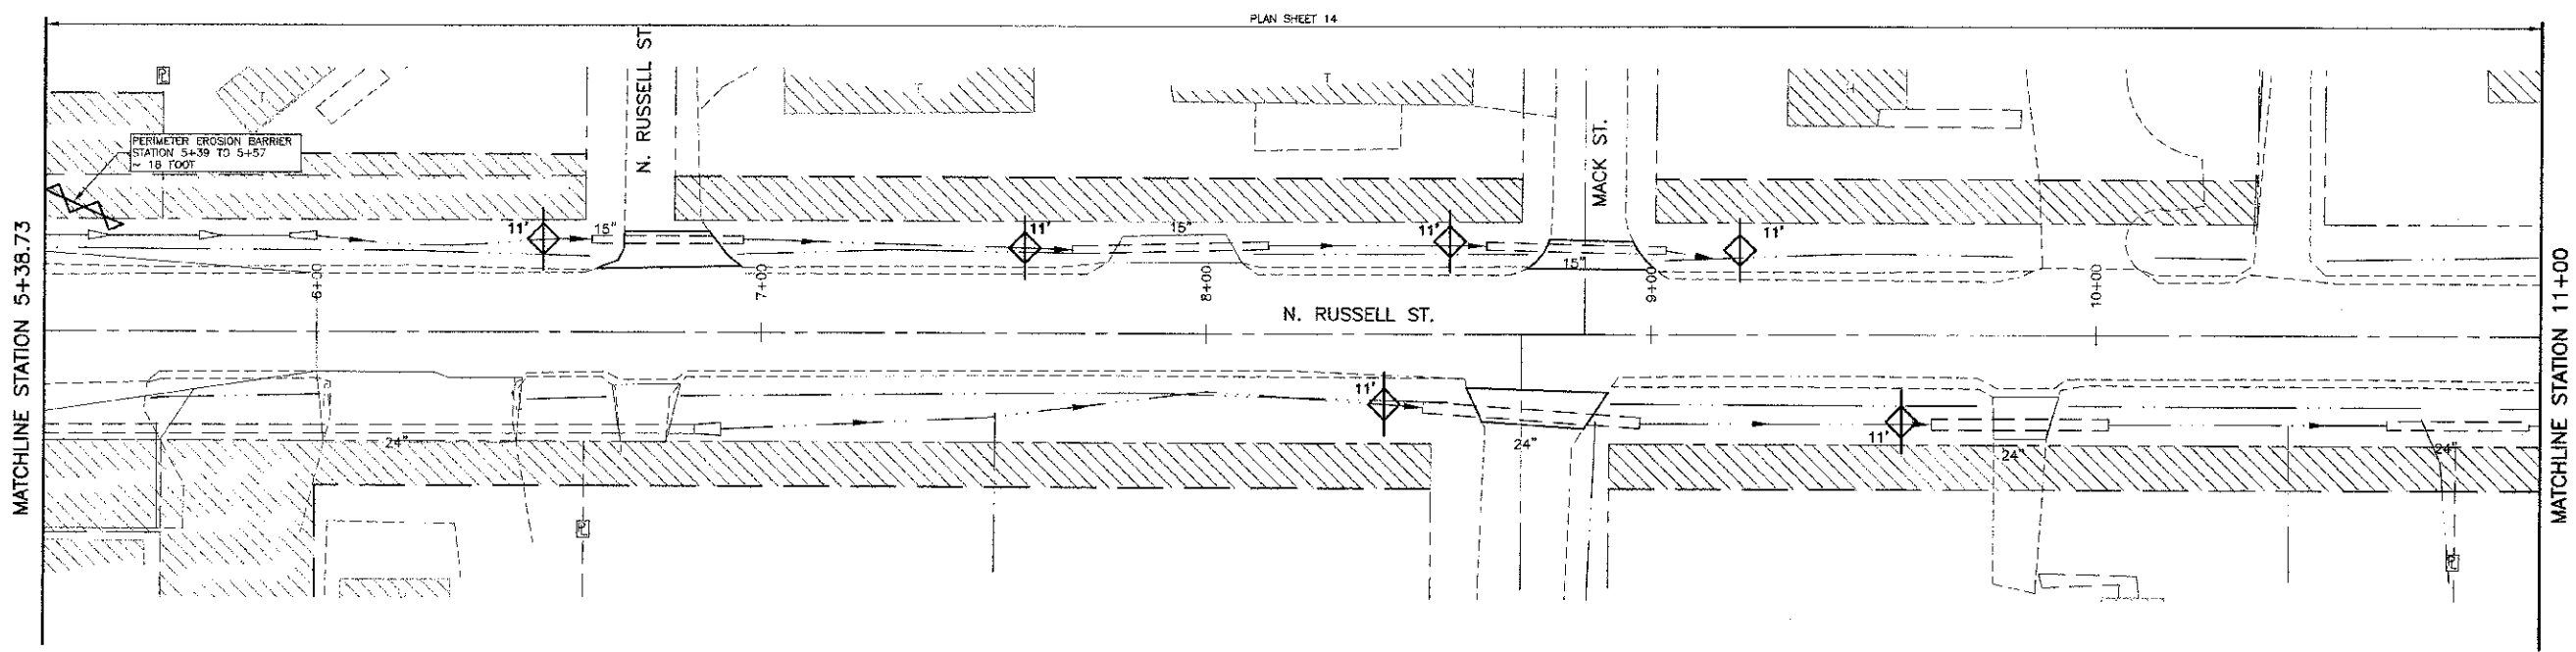


ROUTE NO.	SECTION	COUNTY	TOTAL SHEETS	SHEET NO.
F.A.U. 9718	08-00105-00-FP	WILLIAMSON	45	21
ILLINOIS		MORGAN ST.		

CONTRACT NO. 99394

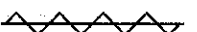

LEGEND

-  PERIMETER EROSION BARRIER
-  PROPOSED OUCH CHECK WITH ESTIMATED LENGTH
-  PROPOSED INLET AND PIPE PROTECTION

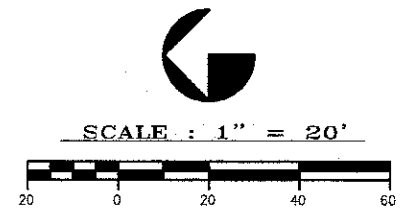

STATE OF ILLINOIS PROFESSIONAL DESIGN FIRM LICENSE NO. 184-004515

© 2013 ALL RIGHTS RESERVED

CLARIDA & ZIEGLER ENGINEERING CO.
 308 South Court St, P.O. Box 937
 Marion, Illinois 62959
 Phone - (618)993-6411, Fax - (618)993-6750

EROSION AND SEDIMENT CONTROL PLAN
 MORGAN AVE. IMPROVEMENTS
 MARION, ILLINOIS

REVISIONS	DATE	NO.

Date: 2/27/13 DR. By: TW CK'D By: HGC
 Scale: 1"=20' Job No. 08155 Sheet No. 21 of 45