


ROUTE NO.	SECTION	COUNTY	TOTAL SHEETS	SHEET NO.
F.A.U. 9718	08-00105-00-FP	WILLIAMSON	45	38
ILLINOIS		MORGAN ST.		

CONTRACT NO. 99394

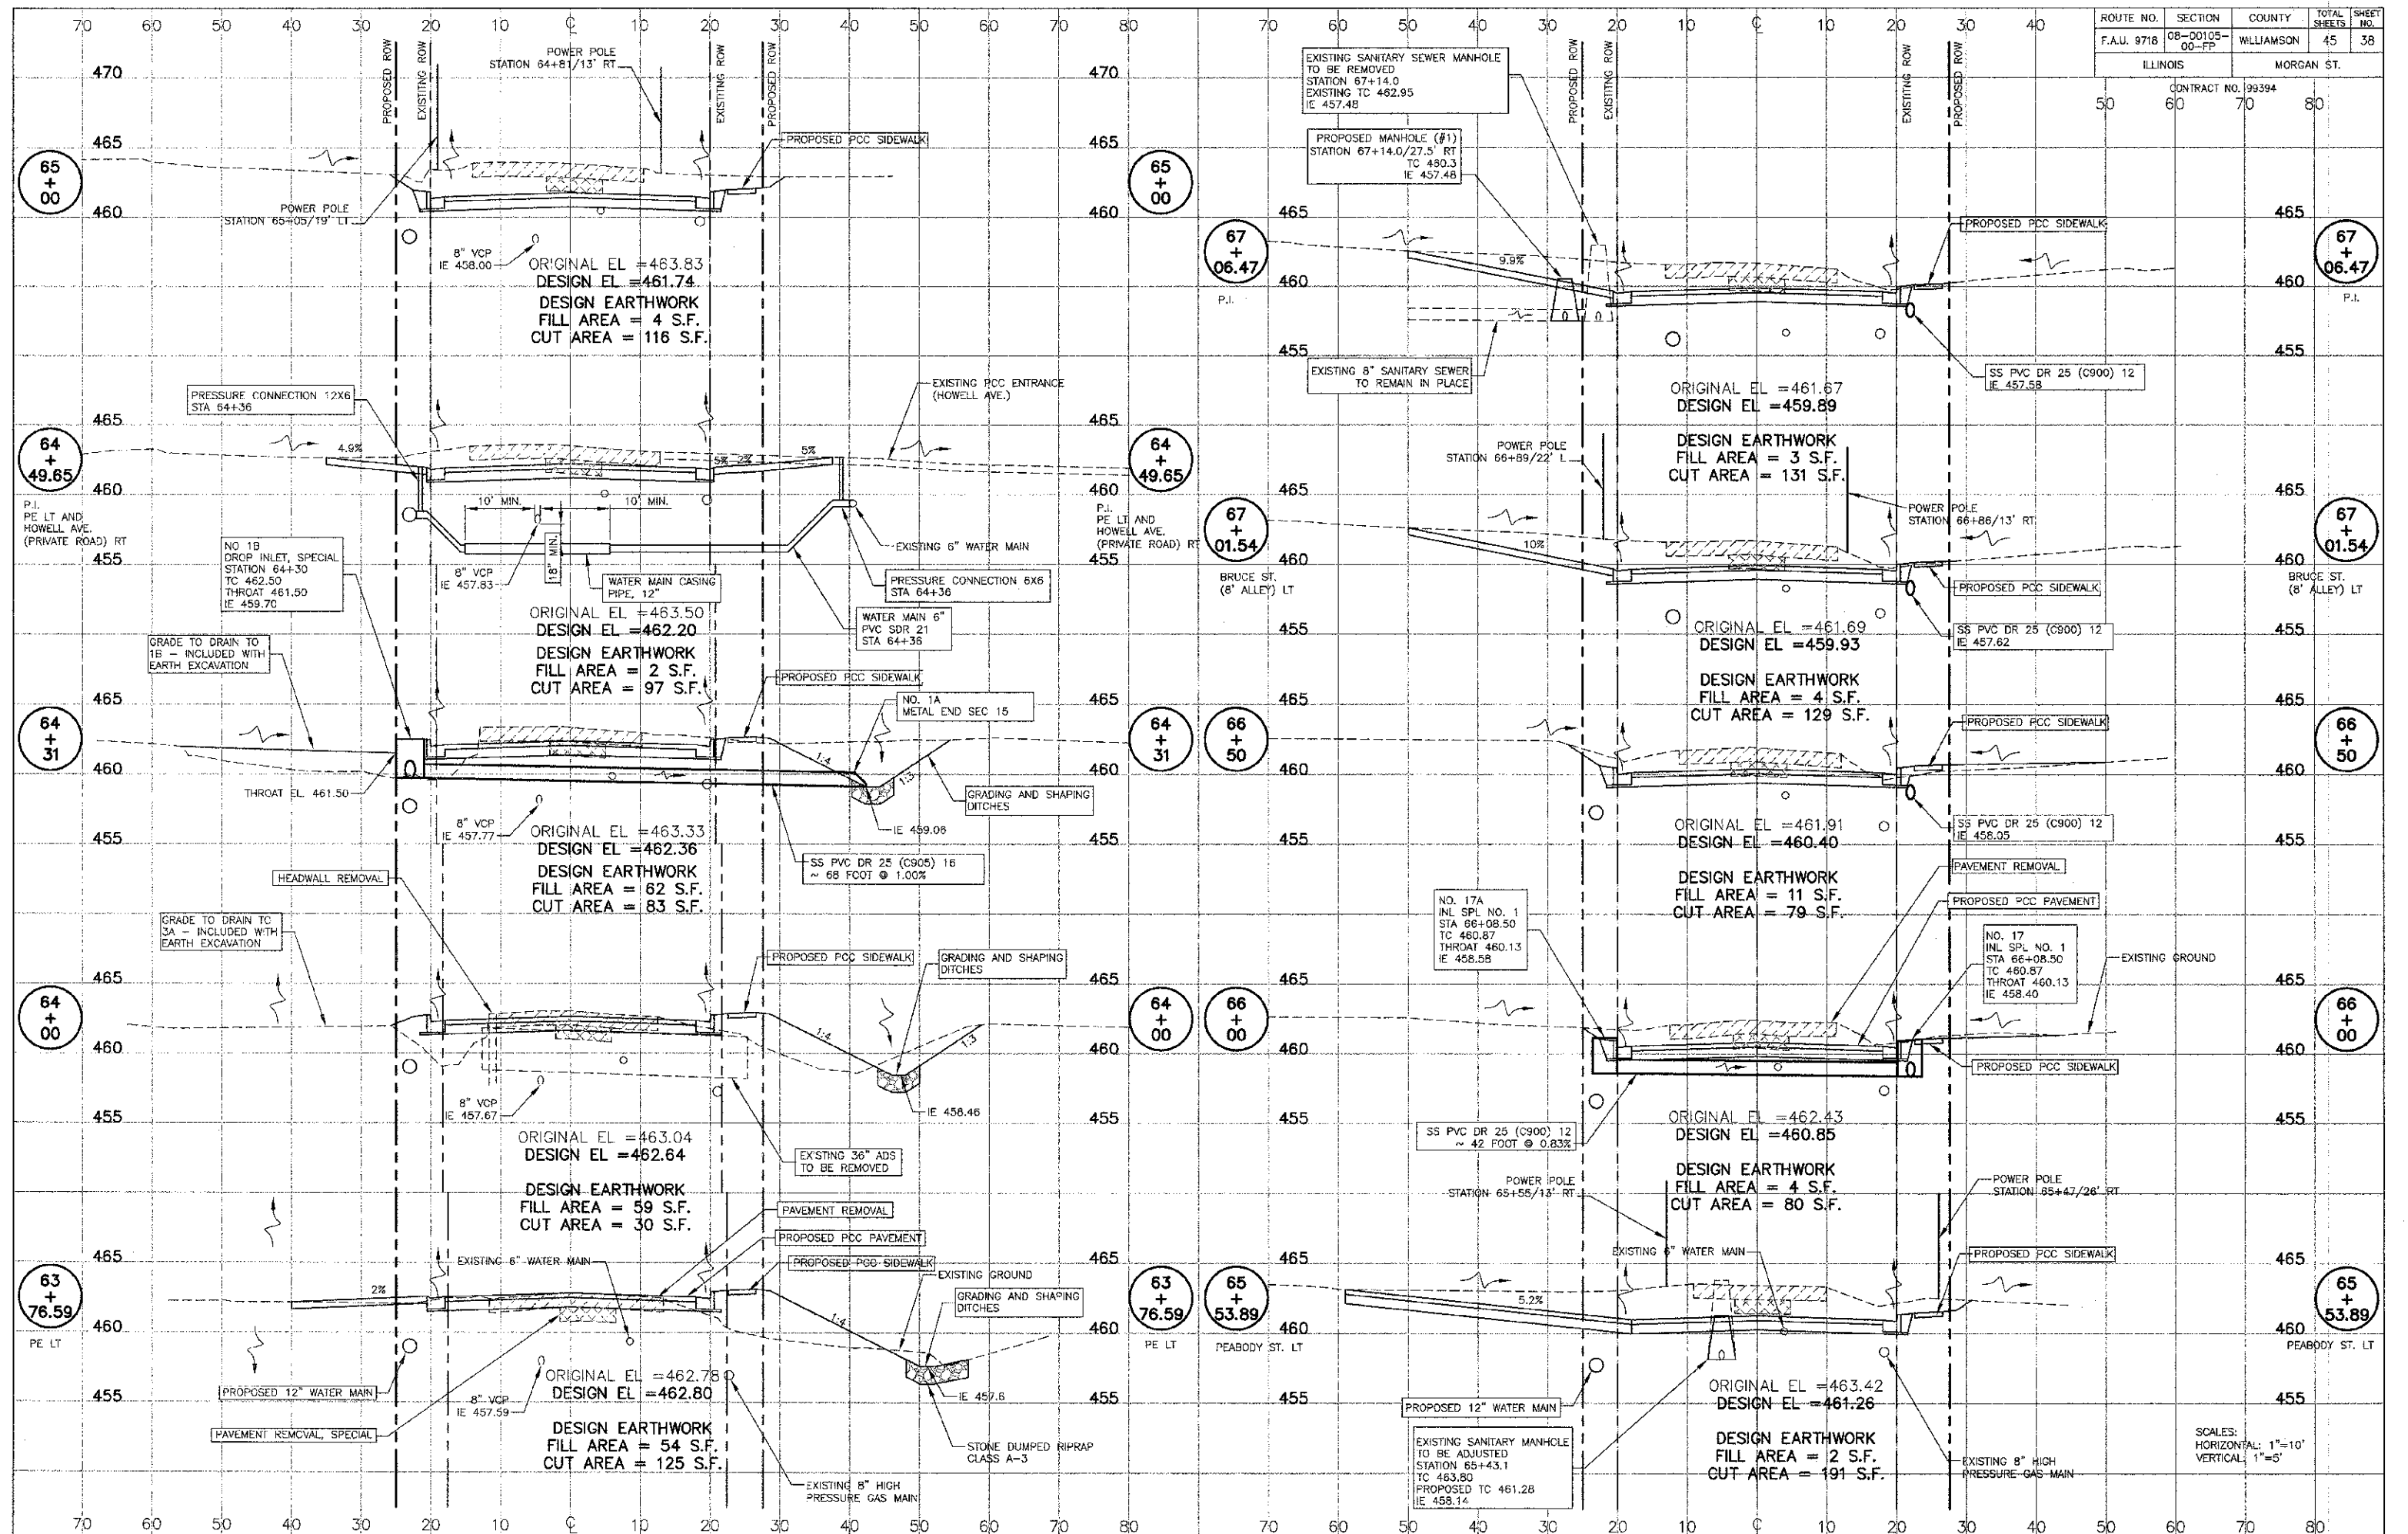

65 + 00
64 + 49.65
64 + 31
64 + 00
63 + 76.59

65 + 00
67 + 06.47
64 + 49.65
67 + 01.54
64 + 31
66 + 50
64 + 00
66 + 00
63 + 76.59
65 + 53.89

67 + 06.47
67 + 01.54
66 + 50
66 + 00
65 + 53.89

SCALES:
HORIZONTAL: 1"=10'
VERTICAL: 1"=5'