


ROUTE NO.	SECTION	COUNTY	TOTAL SHEETS	SHEET NO.
F.A.U. 9718	08-00105-00-FP	WILLIAMSON	45	39
ILLINOIS		MORGAN ST.		
CONTRACT NO. 99394		50	60	70

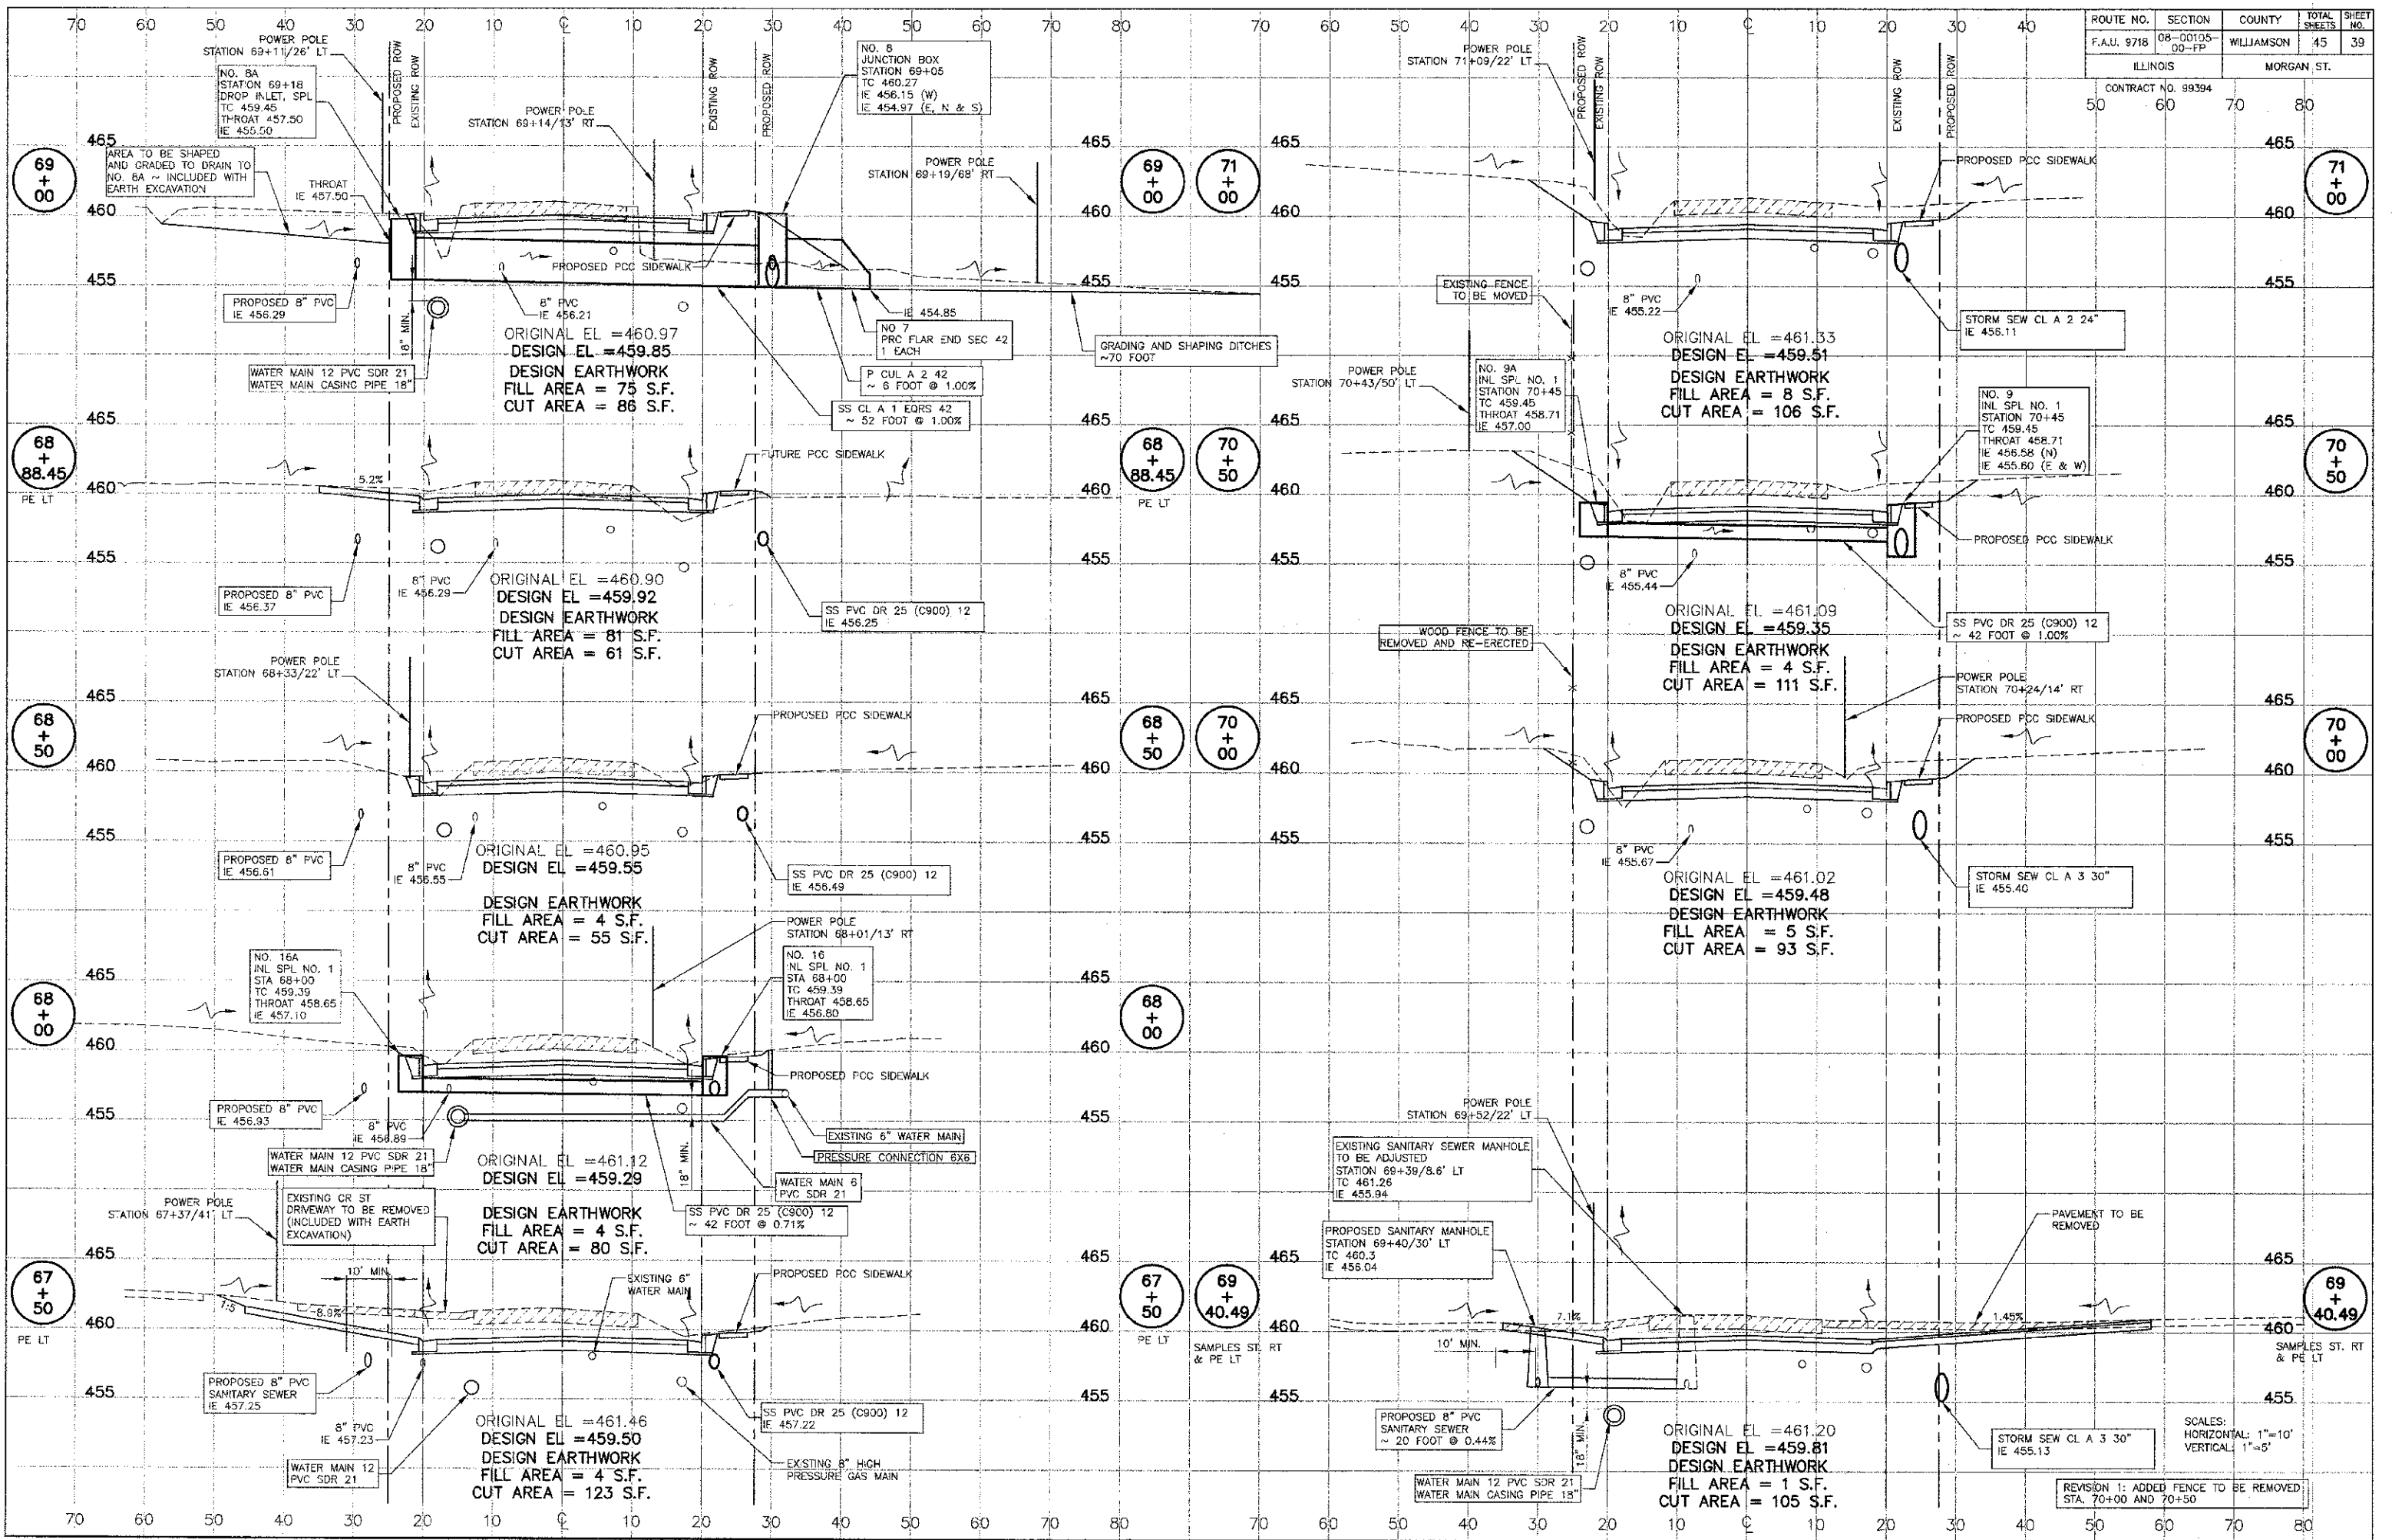

MORGAN AVE. IMPROVEMENTS - CROSS SECTIONS STATION 67+50 TO 71+00