


ROUTE NO.	SECTION	COUNTY	TOTAL SHEETS	SHEET NO.
F.A.U. 9718	08-00105-00-PP	WILLIAMSON	45	40
ILLINOIS		MORGAN ST.		

CONTRACT NO. 98394
50 60 70 80

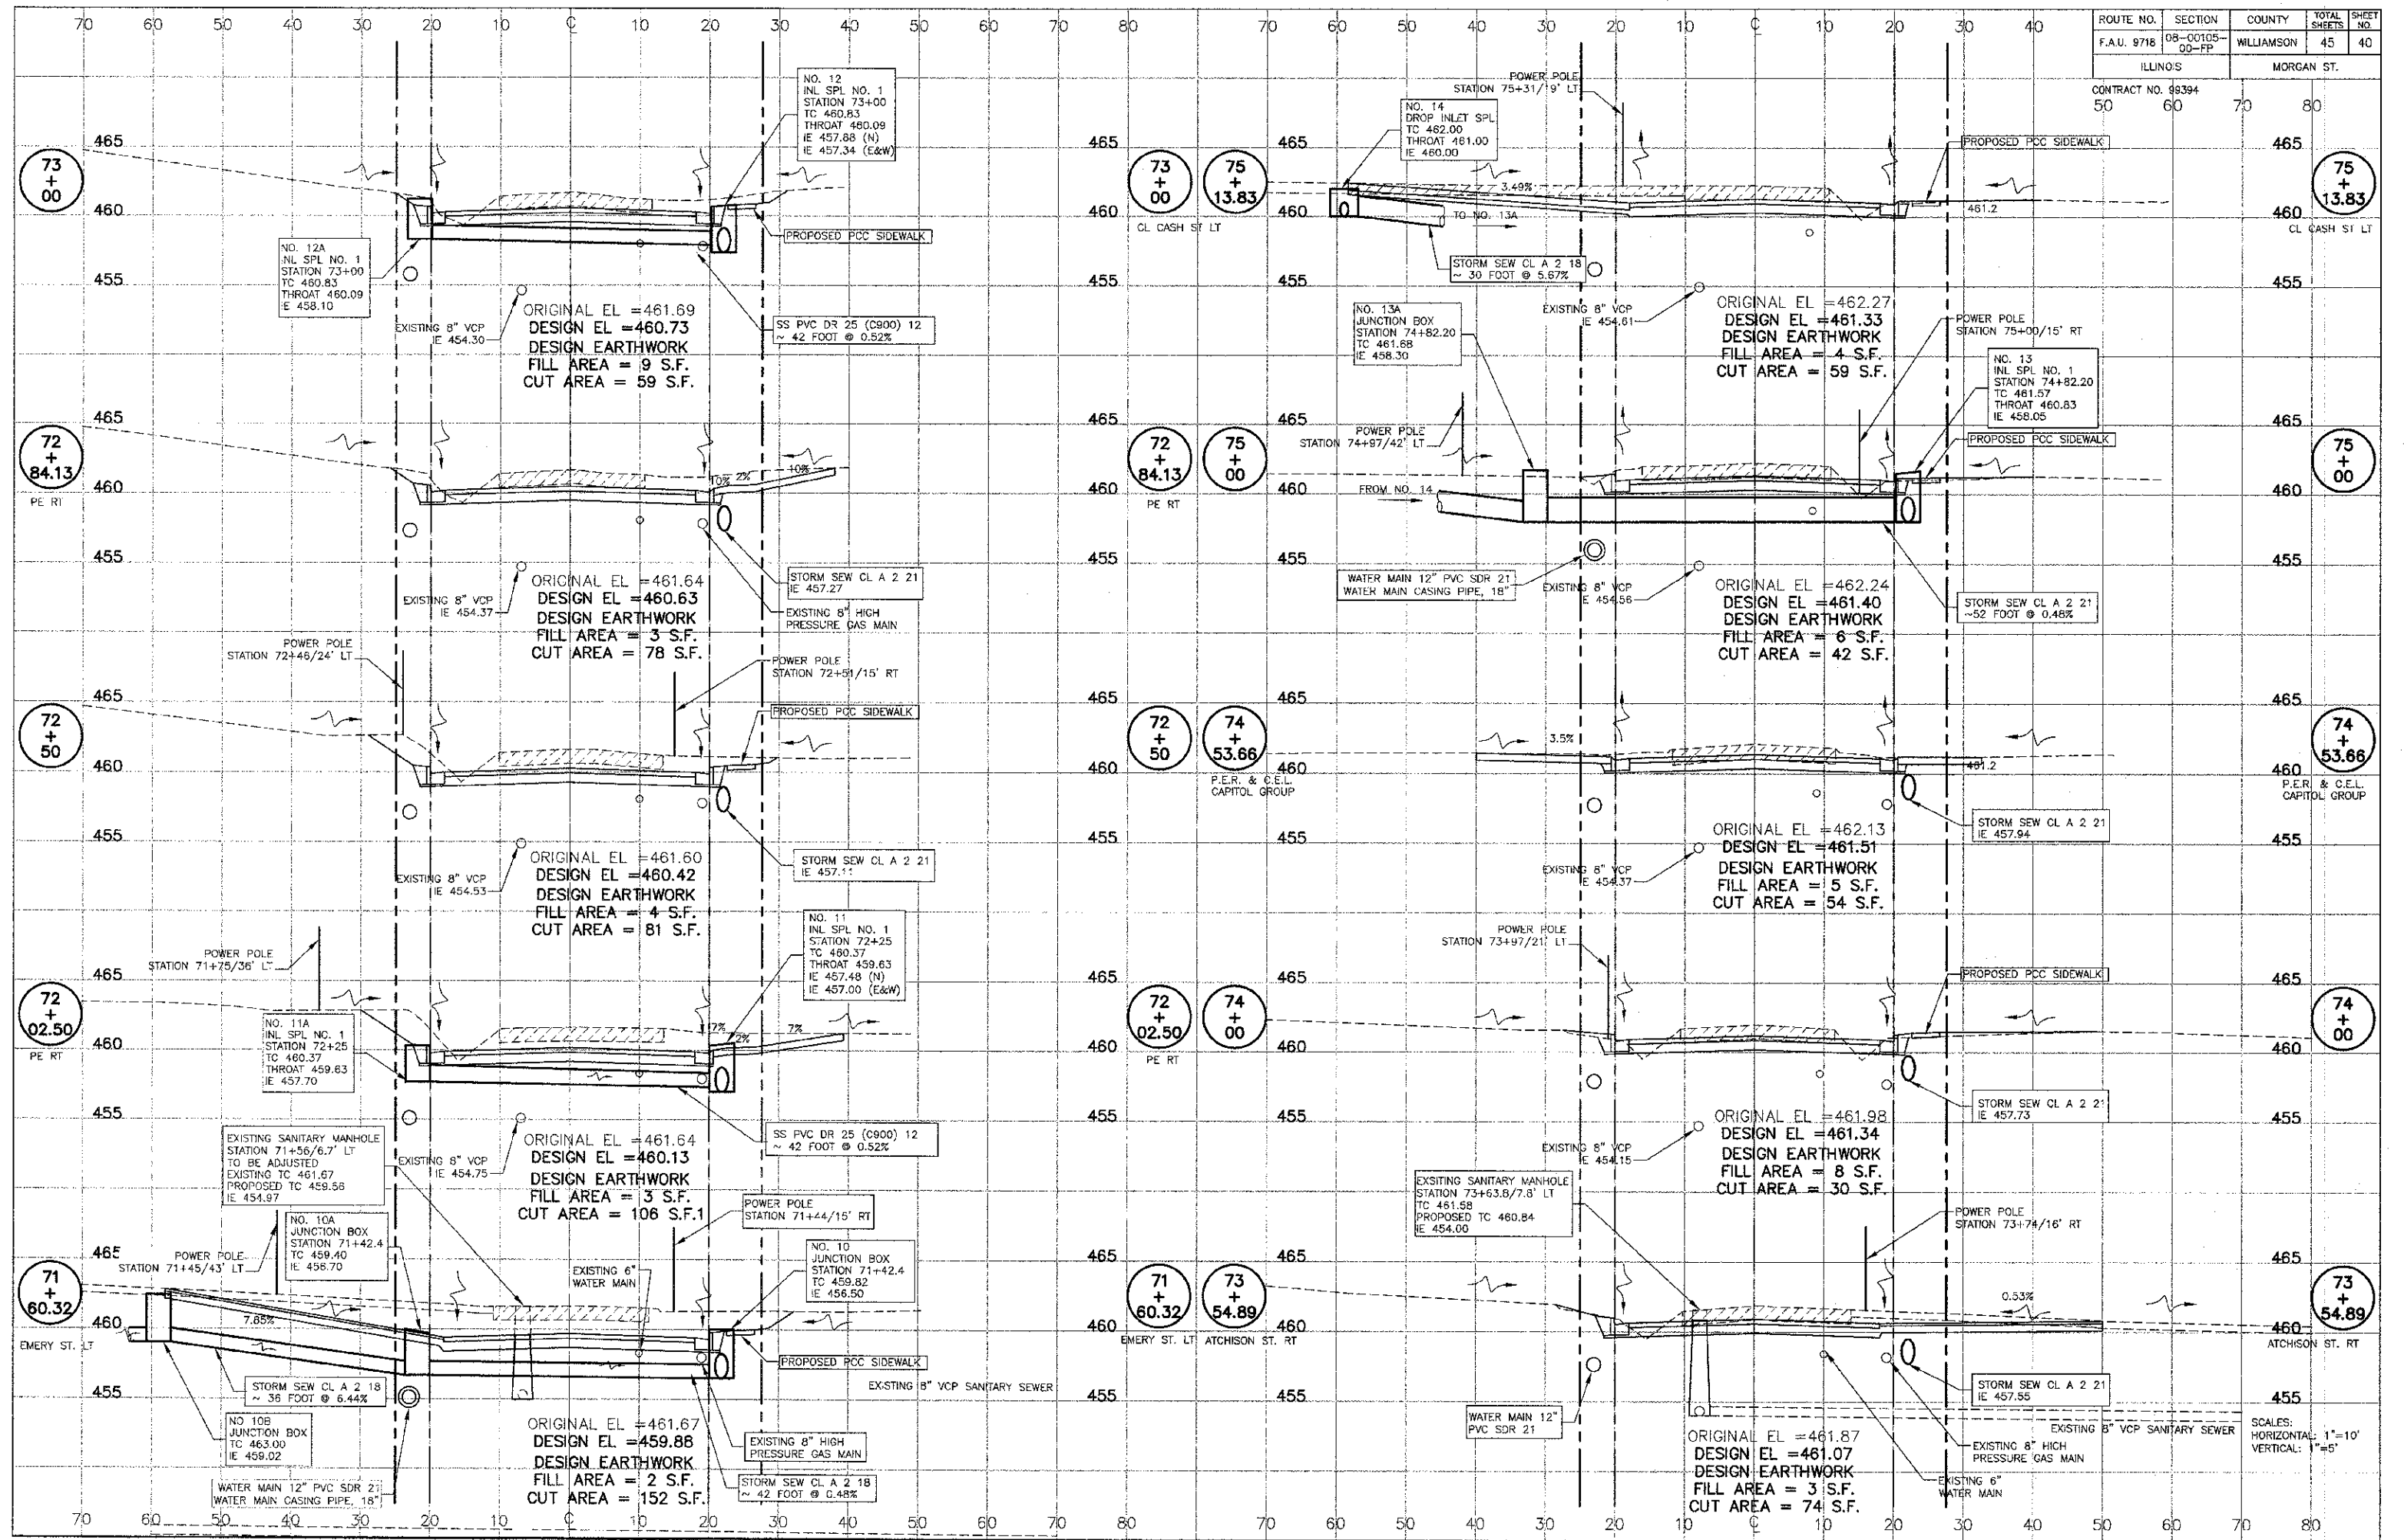

MORGAN AVE. IMPROVEMENTS - CROSS SECTIONS STATION 71+60.32 TO 75+13.83

PROJECT No. 08155
SHT. 40 OF 45

SCALE:
HORIZONTAL: 1"=10'
VERTICAL: 1"=5'