


ROUTE NO.	SECTION	COUNTY	TOTAL SHEETS	SHEET NO.
F.A.U. 9718	08-00105-00-PP	WILLIAMSON	45	41
ILLINOIS		MORGAN ST.		

CONTRACT NO. 99394
50 60 70 80

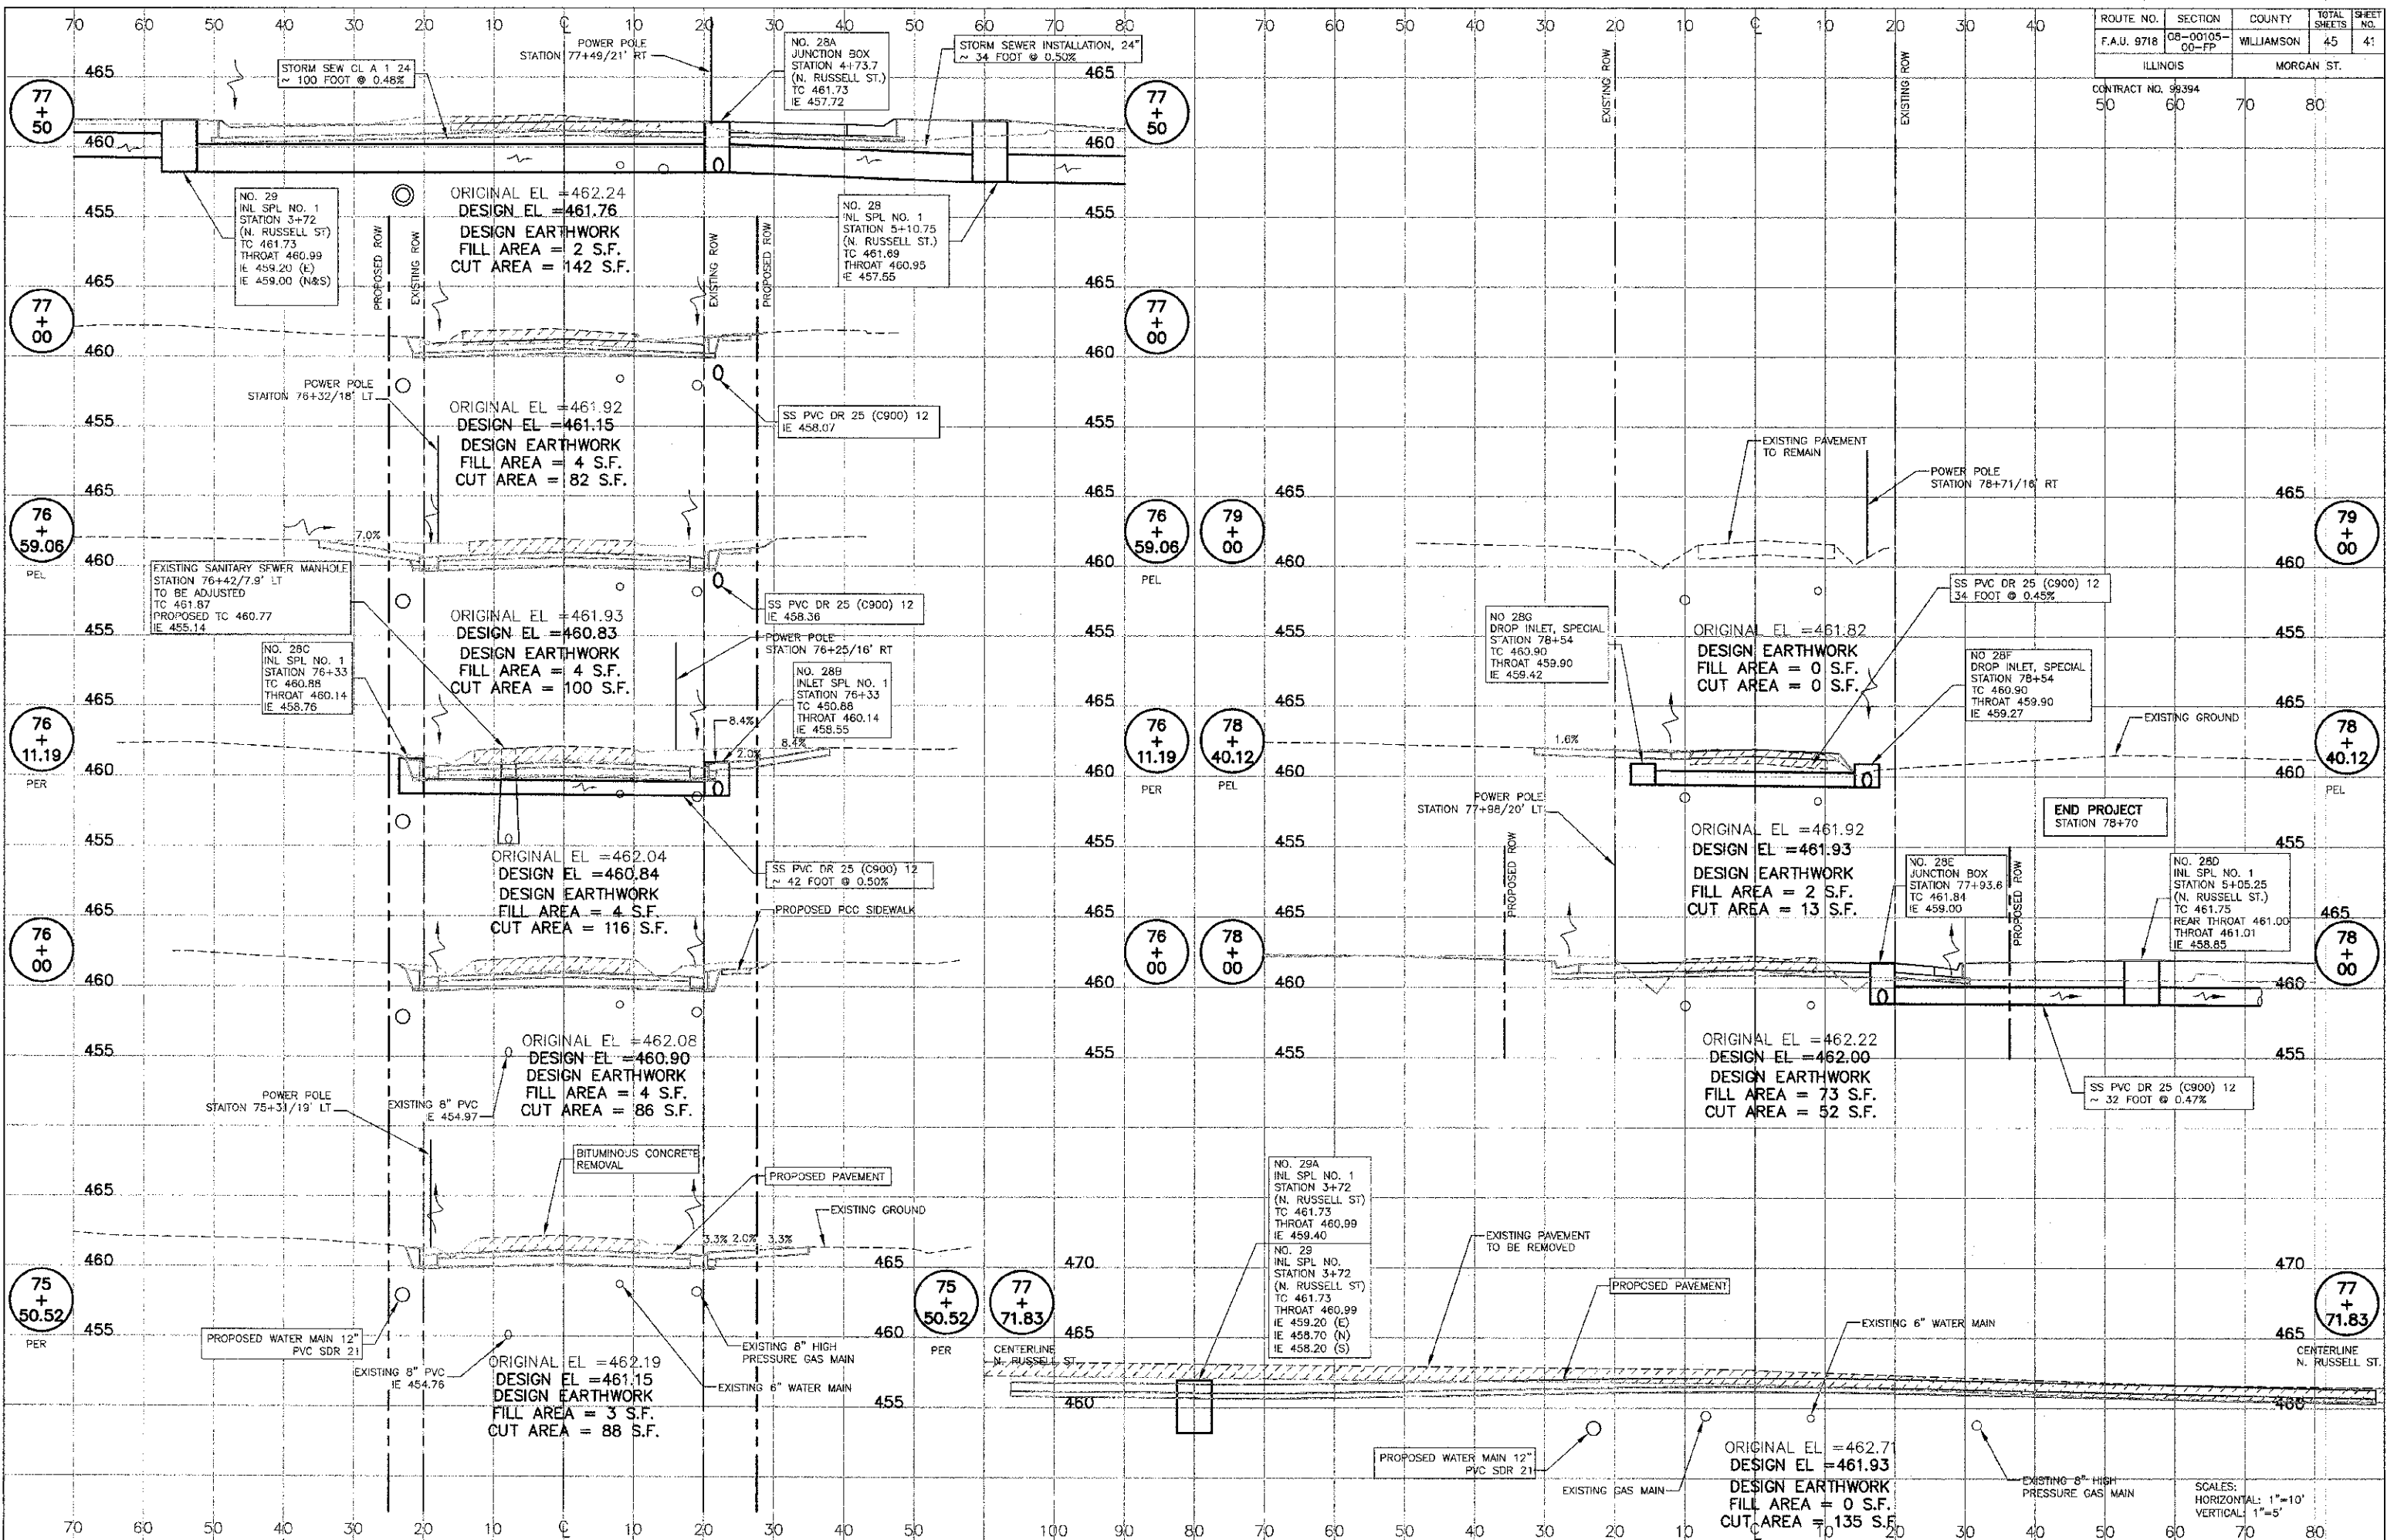

MORGAN AVE. IMPROVEMENTS - CROSS SECTIONS STATION 75+50.52 TO 79+00

PROJECT No. 08155
Sht. 41 OF 45

SCALES:
HORIZONTAL: 1"=10'
VERTICAL: 1"=5'