


ROUTE NO.	SECTION	COUNTY	TOTAL SHEETS	SHEET NO.
F.A.U. 9636	09-00106-00-FP	WILLIAMSON	45	42
ILLINOIS		N. RUSSELL ST.		

CONTRACT NO. 99394
50 60 70 80

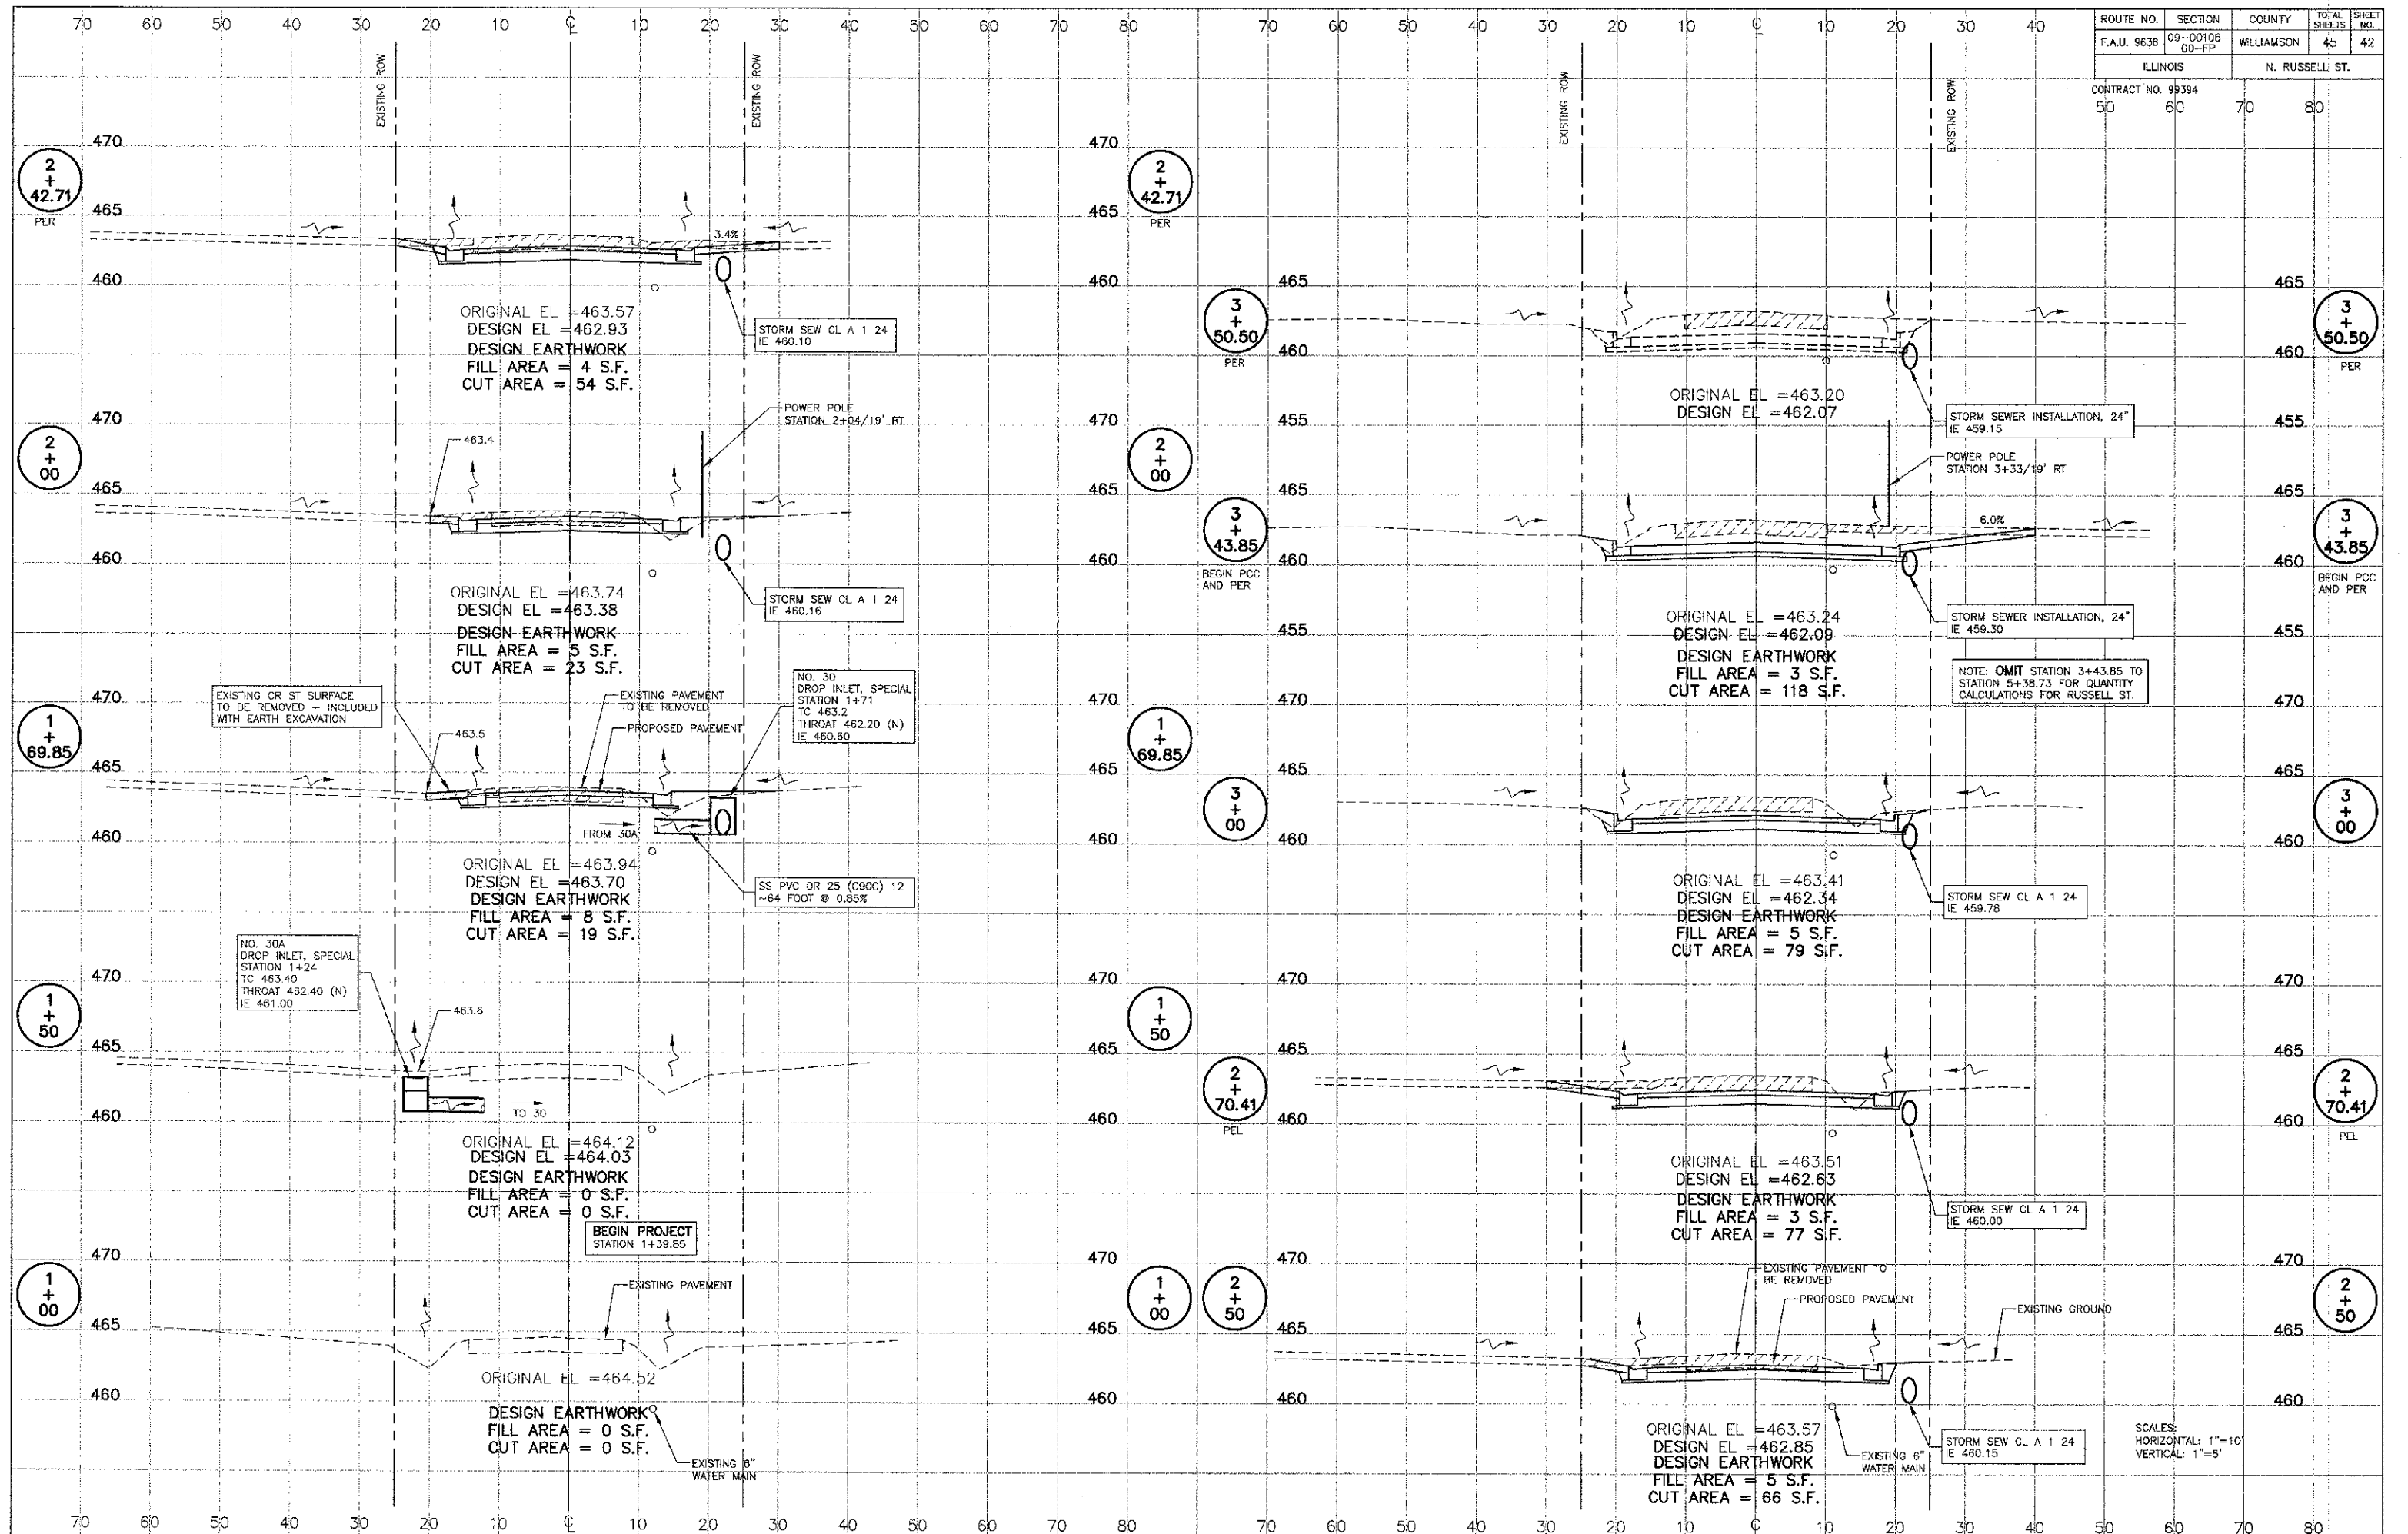

SCALES:
HORIZONTAL: 1"=10'
VERTICAL: 1"=5'