


ROUTE NO.	SECTION	COUNTY	TOTAL SHEETS	SHEET NO.
F.A.U. 9718	09-00105-00-PP	WILLIAMSON	45	44

ILLINOIS MORGAN AVE.

CONTRACT NO. 99394

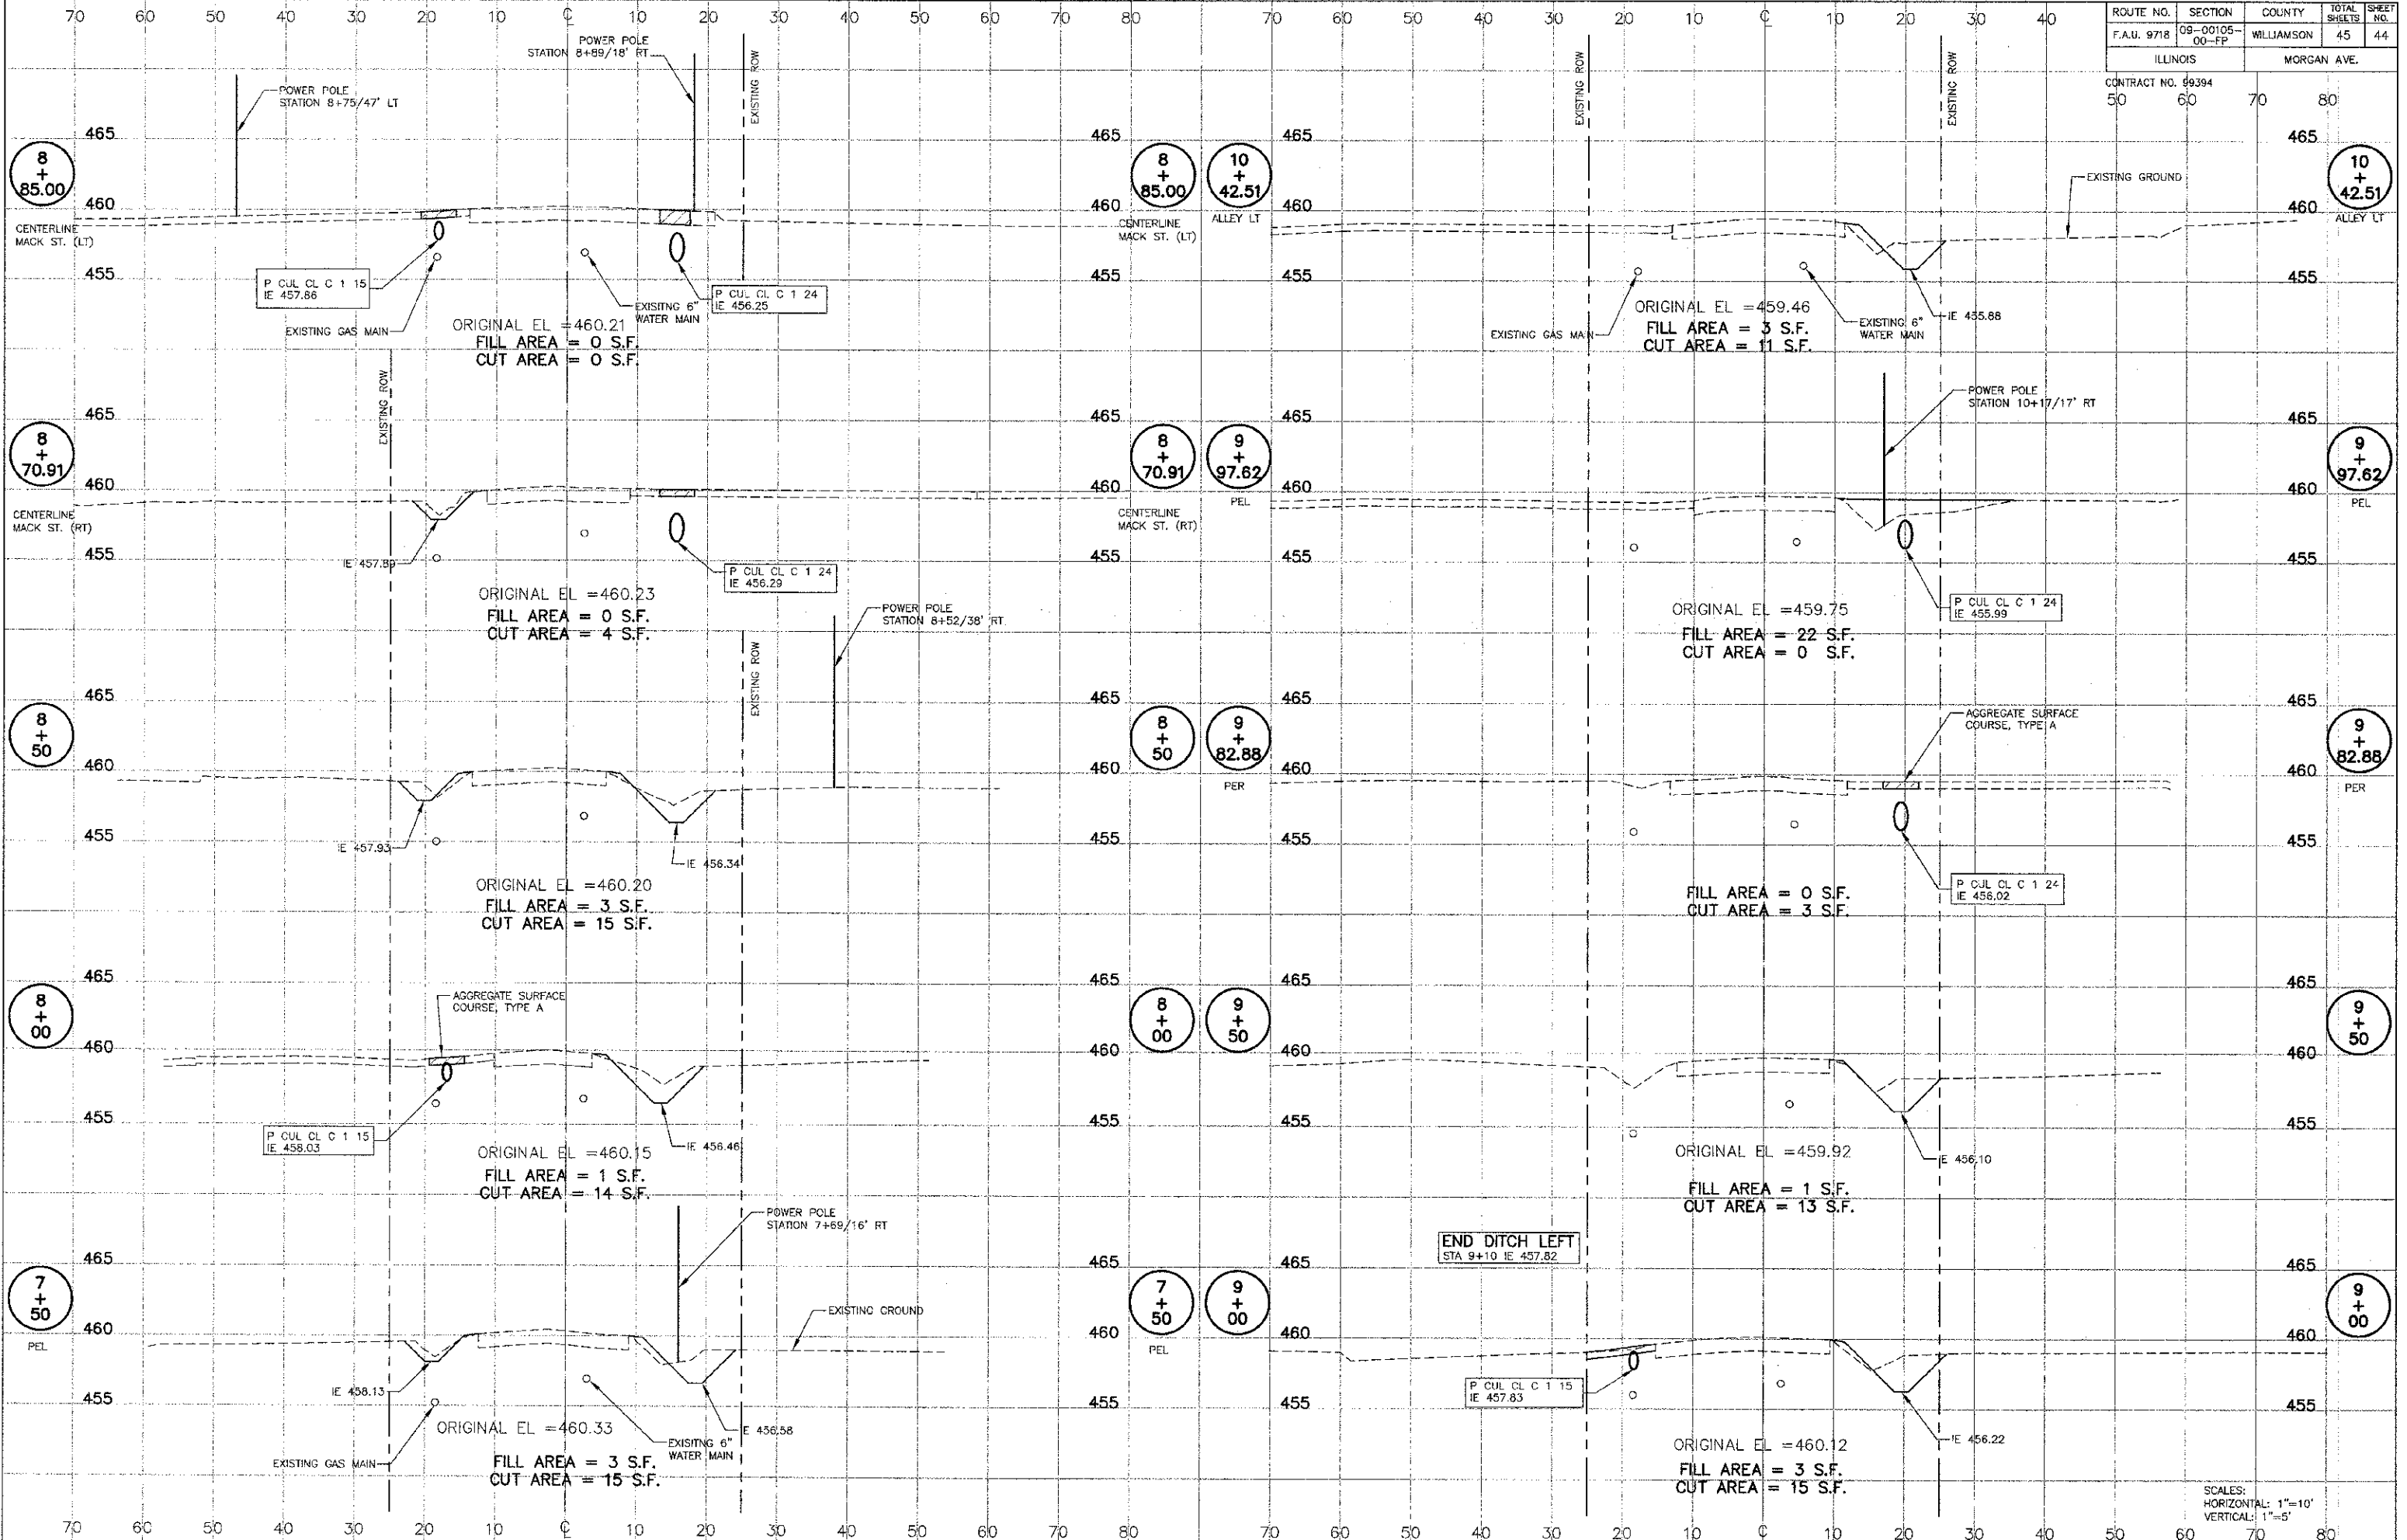

ORIGINAL EL = 460.21
FILL AREA = 0 S.F.
CUT AREA = 0 S.F.

ORIGINAL EL = 460.23
FILL AREA = 0 S.F.
CUT AREA = 4 S.F.

ORIGINAL EL = 460.20
FILL AREA = 3 S.F.
CUT AREA = 15 S.F.

ORIGINAL EL = 460.15
FILL AREA = 1 S.F.
CUT AREA = 14 S.F.

ORIGINAL EL = 460.33
FILL AREA = 3 S.F.
CUT AREA = 15 S.F.

ORIGINAL EL = 459.46
FILL AREA = 3 S.F.
CUT AREA = 11 S.F.

ORIGINAL EL = 459.75
FILL AREA = 22 S.F.
CUT AREA = 0 S.F.

FILL AREA = 0 S.F.
CUT AREA = 3 S.F.

ORIGINAL EL = 459.92
FILL AREA = 1 S.F.
CUT AREA = 13 S.F.

ORIGINAL EL = 460.12
FILL AREA = 3 S.F.
CUT AREA = 15 S.F.

END DITCH LEFT
STA 9+10 IE 457.82

SCALES:
HORIZONTAL: 1"=10'
VERTICAL: 1"=5'