


ROUTE NO.	SECTION	COUNTY	TOTAL SHEETS	SHEET NO.
F.A.U. 9815	09-00105-00-FP	WILLIAMSON	45	45
ILLINOIS		MORGAN AVE.		

CONTRACT NO. 99394
 50 60 70 80

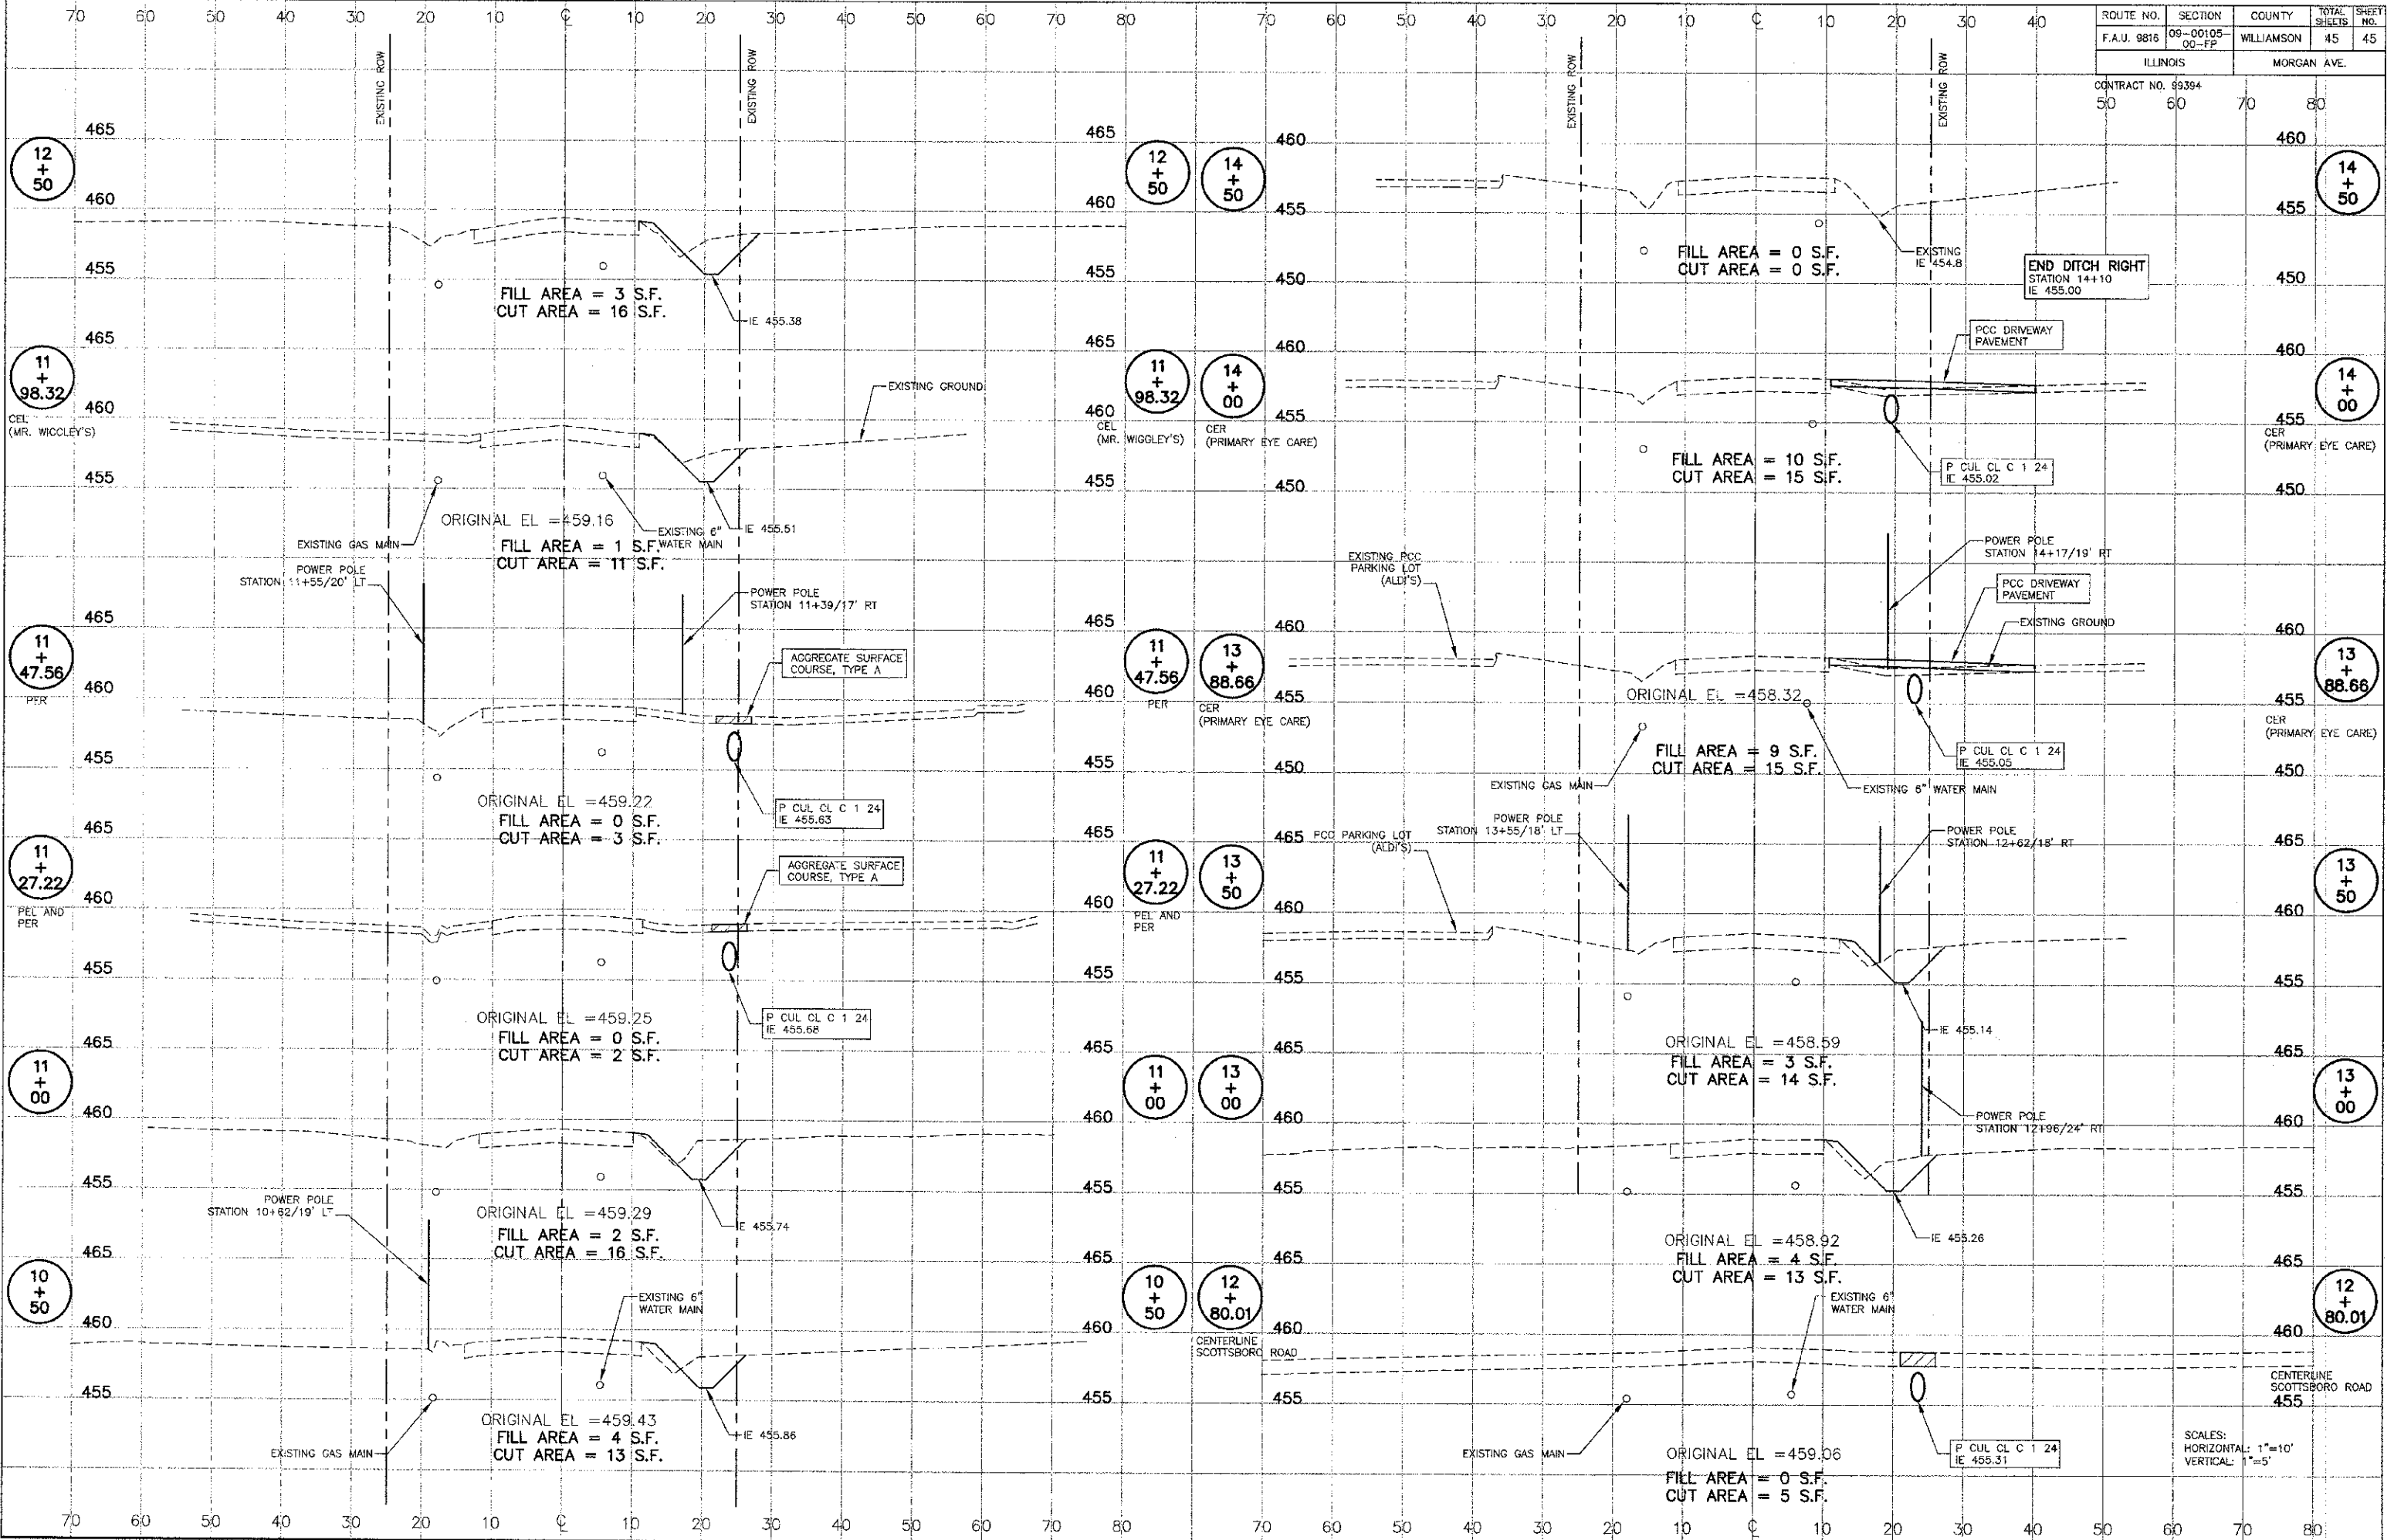

SCALES:
 HORIZONTAL: 1"=10'
 VERTICAL: 1"=5'