


CONTRACT 62593

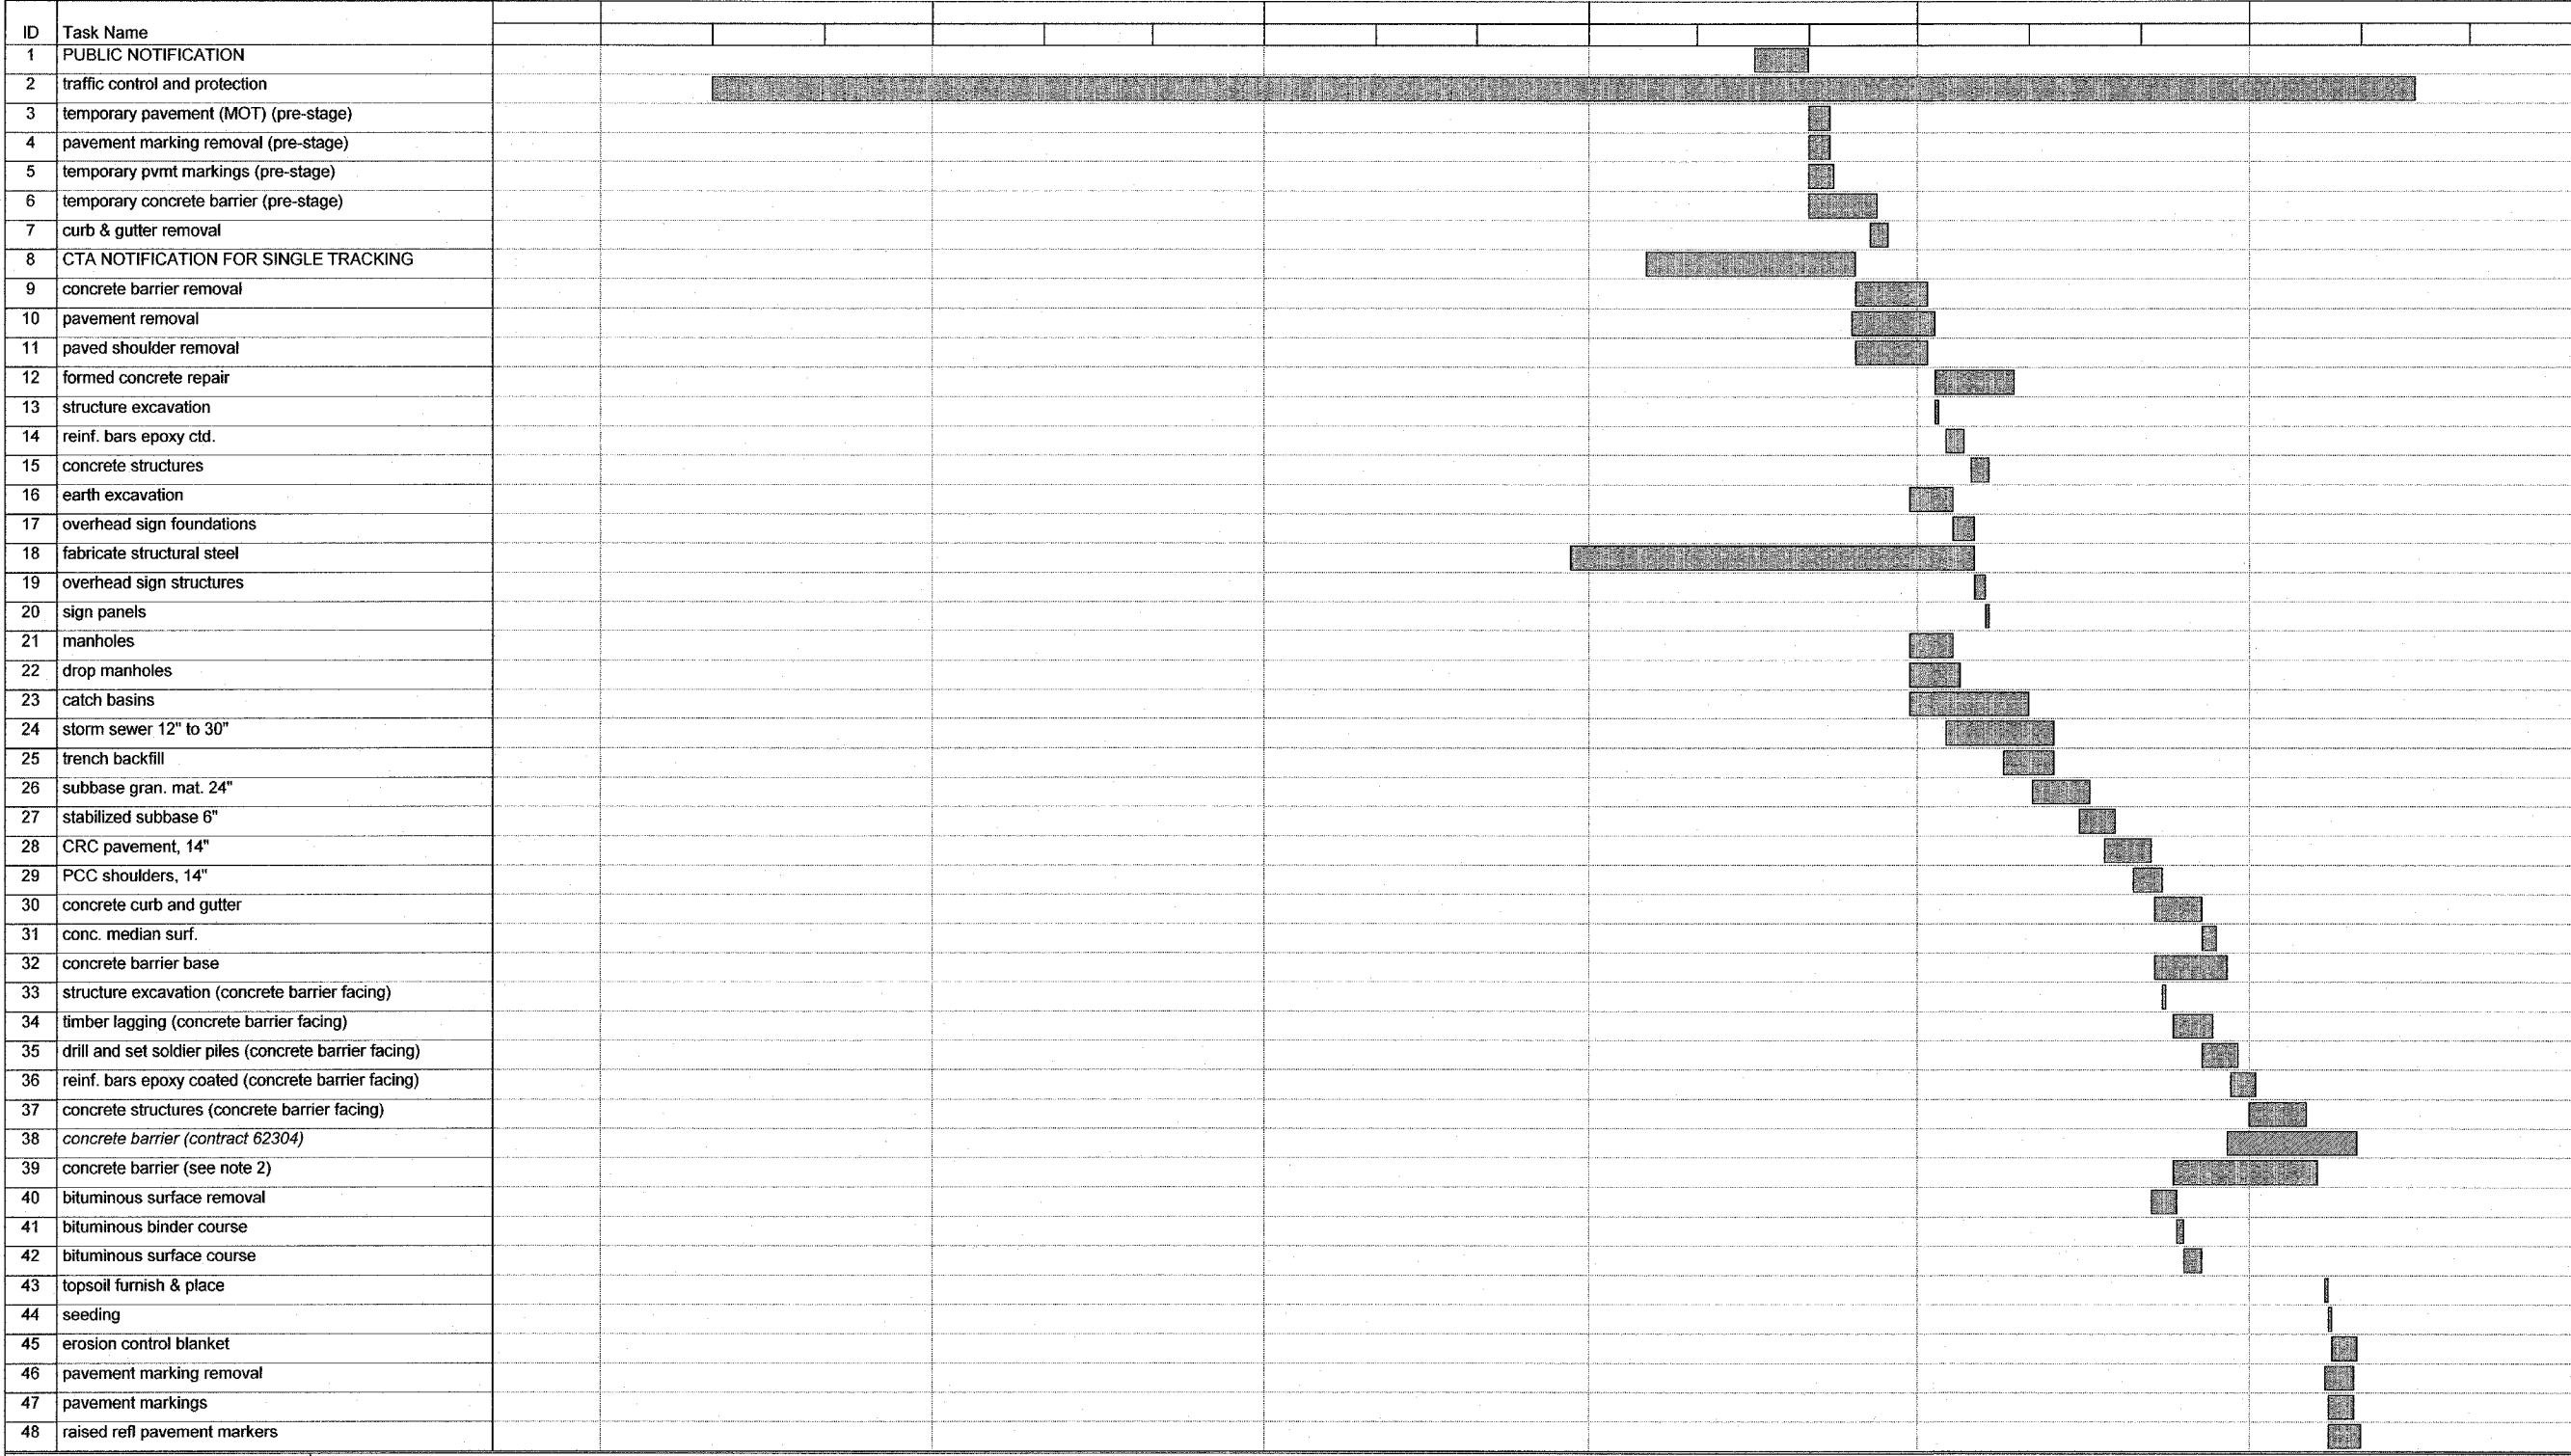

Suggested Sequence of Work Date: Sat 2/25/06

Task		Milestone		Rolled Up Task		Rolled Up Progress		External Tasks		Group By Summary	
Progress		Summary		Rolled Up Milestone		Split		Project Summary			

**INCLUDED FOR INFORMATION ONLY.
SCHEDULE FROM CONTRACT 62593.**

TYLIN INTERNATIONAL

REVISIONS	
NAME	DATE

ILLINOIS DEPARTMENT OF TRANSPORTATION
F.A.I. 94 (DAN RYAN EXPRESSWAY)

SUGGESTED SEQUENCE OF WORK
STAGE 3

SCALE: NONE
DATE: MARCH 1, 2006

DRAWN BY: JJS
CHECKED BY: TGB