


F.A.I. ROUTE	SECTION	COUNTY	TOTAL SHEETS	SHEET NO.
57	*	COOK	916	575B
STA. _____ TO STA. _____		FED. ROAD DIST. NO. 1 ILLINOIS FED. AID PROJECT		
CONTRACT NO. 62304 *(1516.1, 1717, & 1818) R-4				

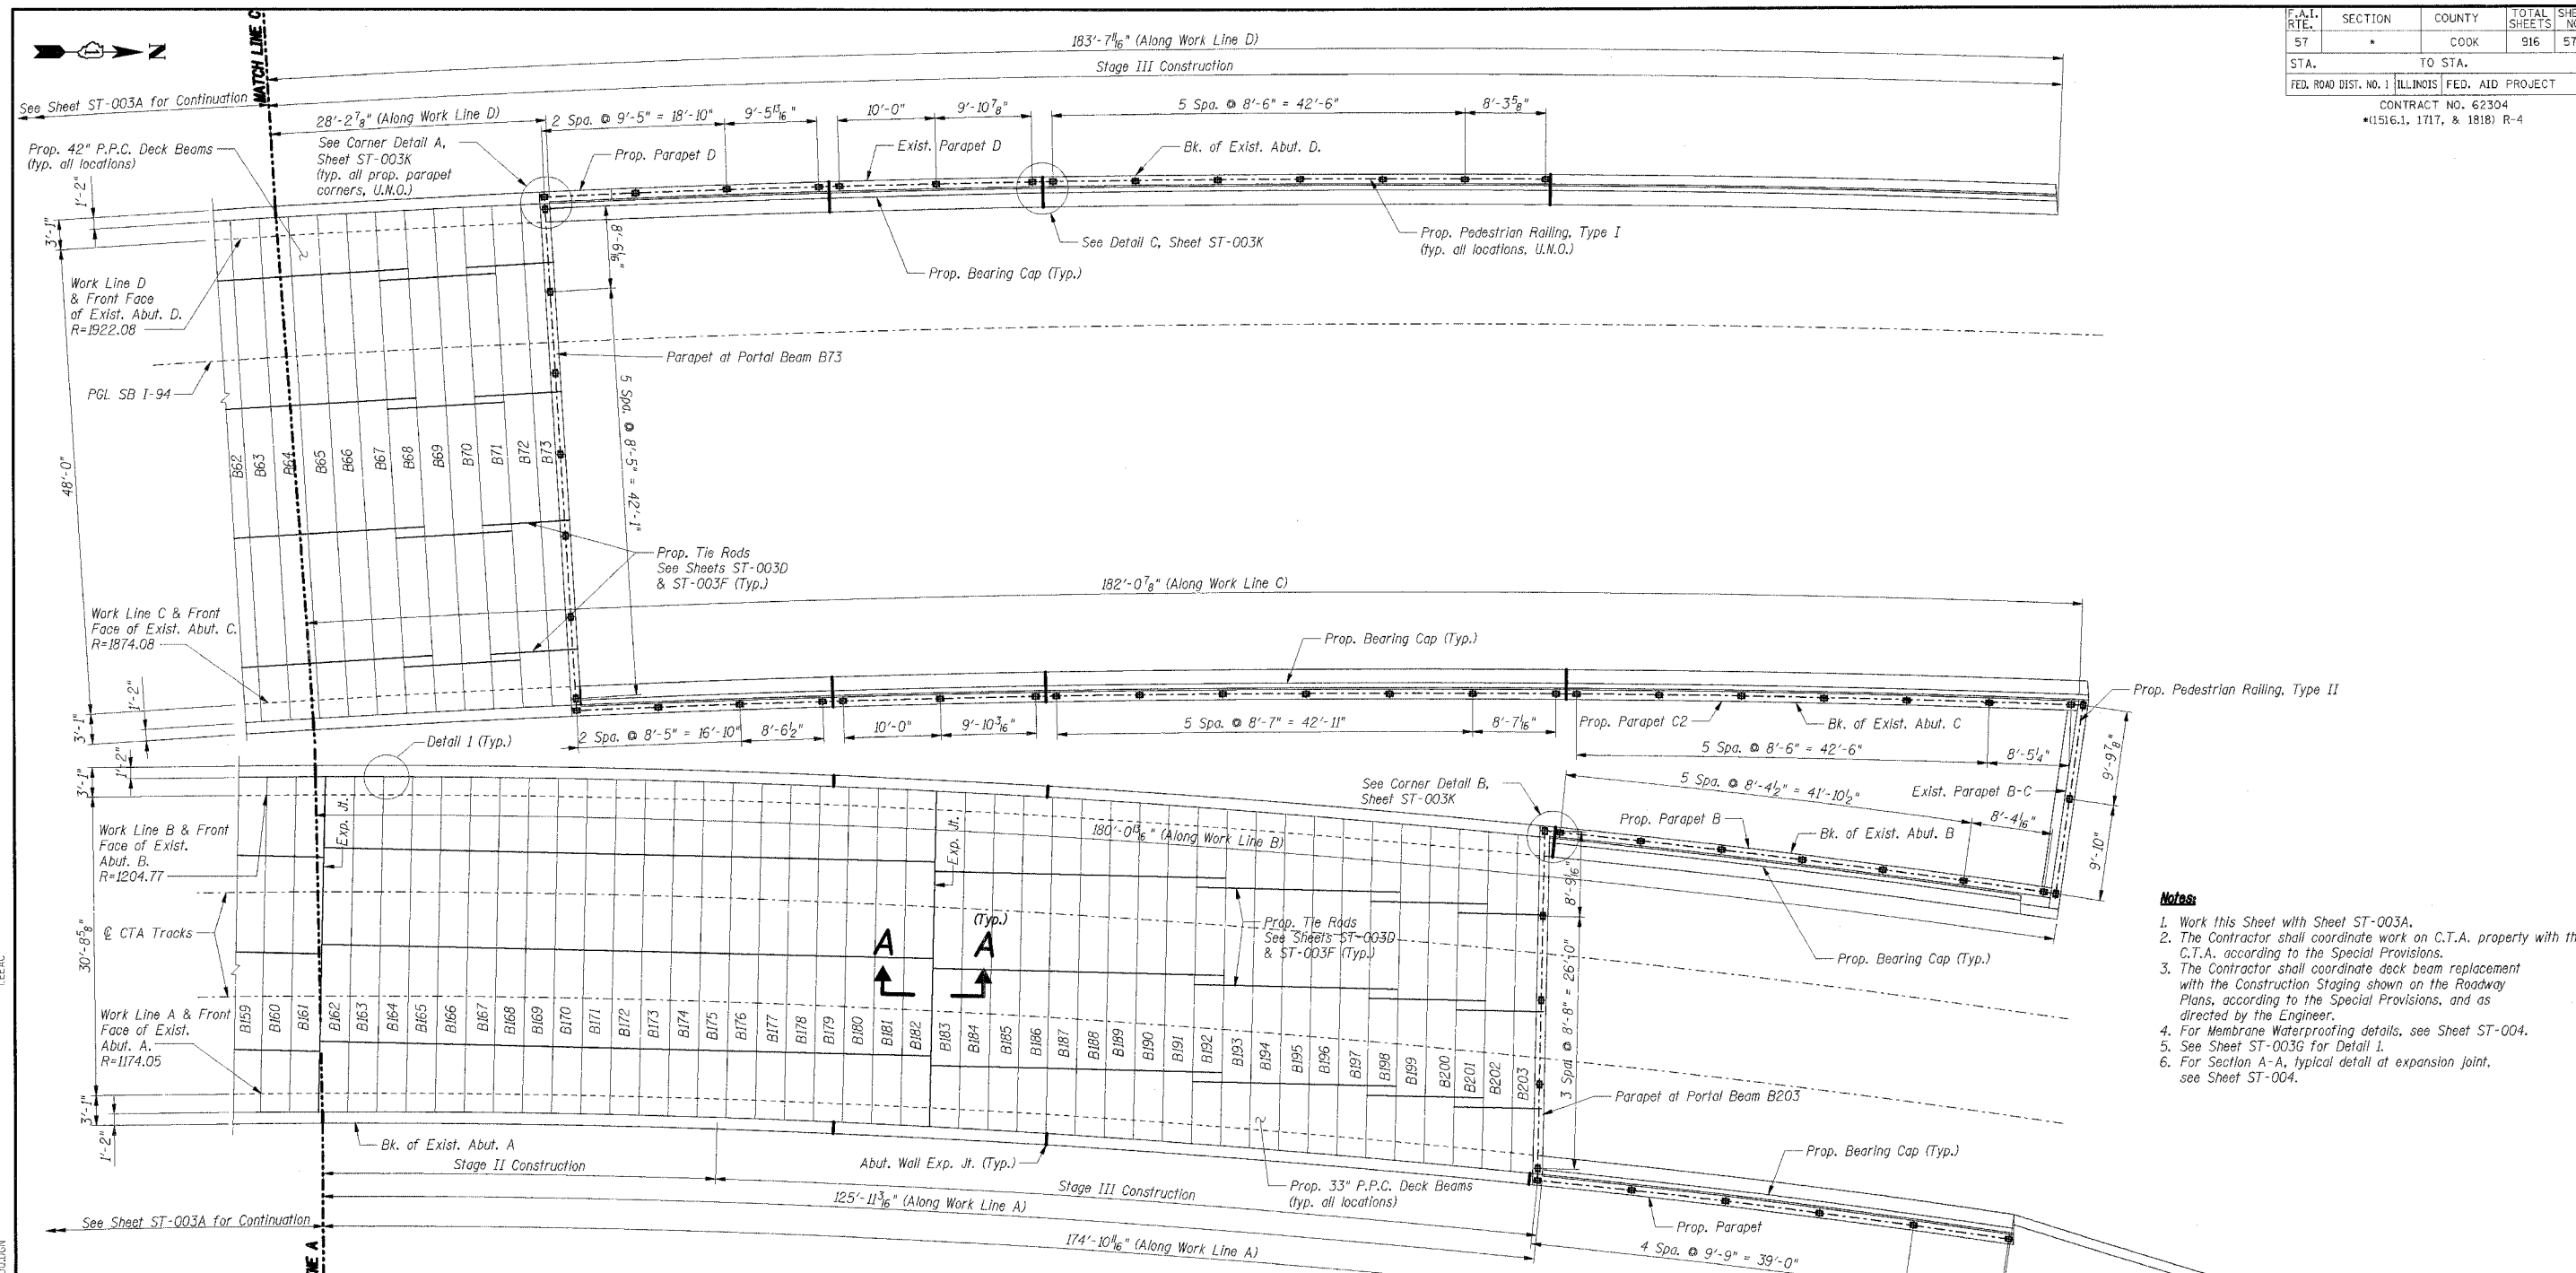

- Notes:**
1. Work this Sheet with Sheet ST-003A.
 2. The Contractor shall coordinate work on C.T.A. property with the C.T.A. according to the Special Provisions.
 3. The Contractor shall coordinate deck beam replacement with the Construction Staging shown on the Roadway Plans, according to the Special Provisions, and as directed by the Engineer.
 4. For Membrane Waterproofing details, see Sheet ST-004.
 5. See Sheet ST-003G for Detail I.
 6. For Section A-A, typical detail at expansion joint, see Sheet ST-004.


REVISIONS		
NO.	DATE	DESCRIPTION

ILLINOIS DEPARTMENT OF TRANSPORTATION
 F.A.I. ROUTE 57 (INTERSTATE 57) OVER
 F.A.I. ROUTE I-94 SB & CTA TRACKS-BRIDGE REPAIRS
 SN 016-0073
 COOK COUNTY
 SECTION (1516.1, 1717, & 1818) R-4
 PROPOSED DECK PLAN II

DATE: 05/08/06
 DRAWN BY: MDB
 CHECKED BY: JRH

TENG
 TENG & ASSOCIATES, INC.
 ENGINEERS/ARCHITECTS/PLANNERS
 235 N. MICHIGAN AVE., CHICAGO, IL 60601
 TELEPHONE: 312.467.1000

Added Sheet 05/08/2006, MDB