

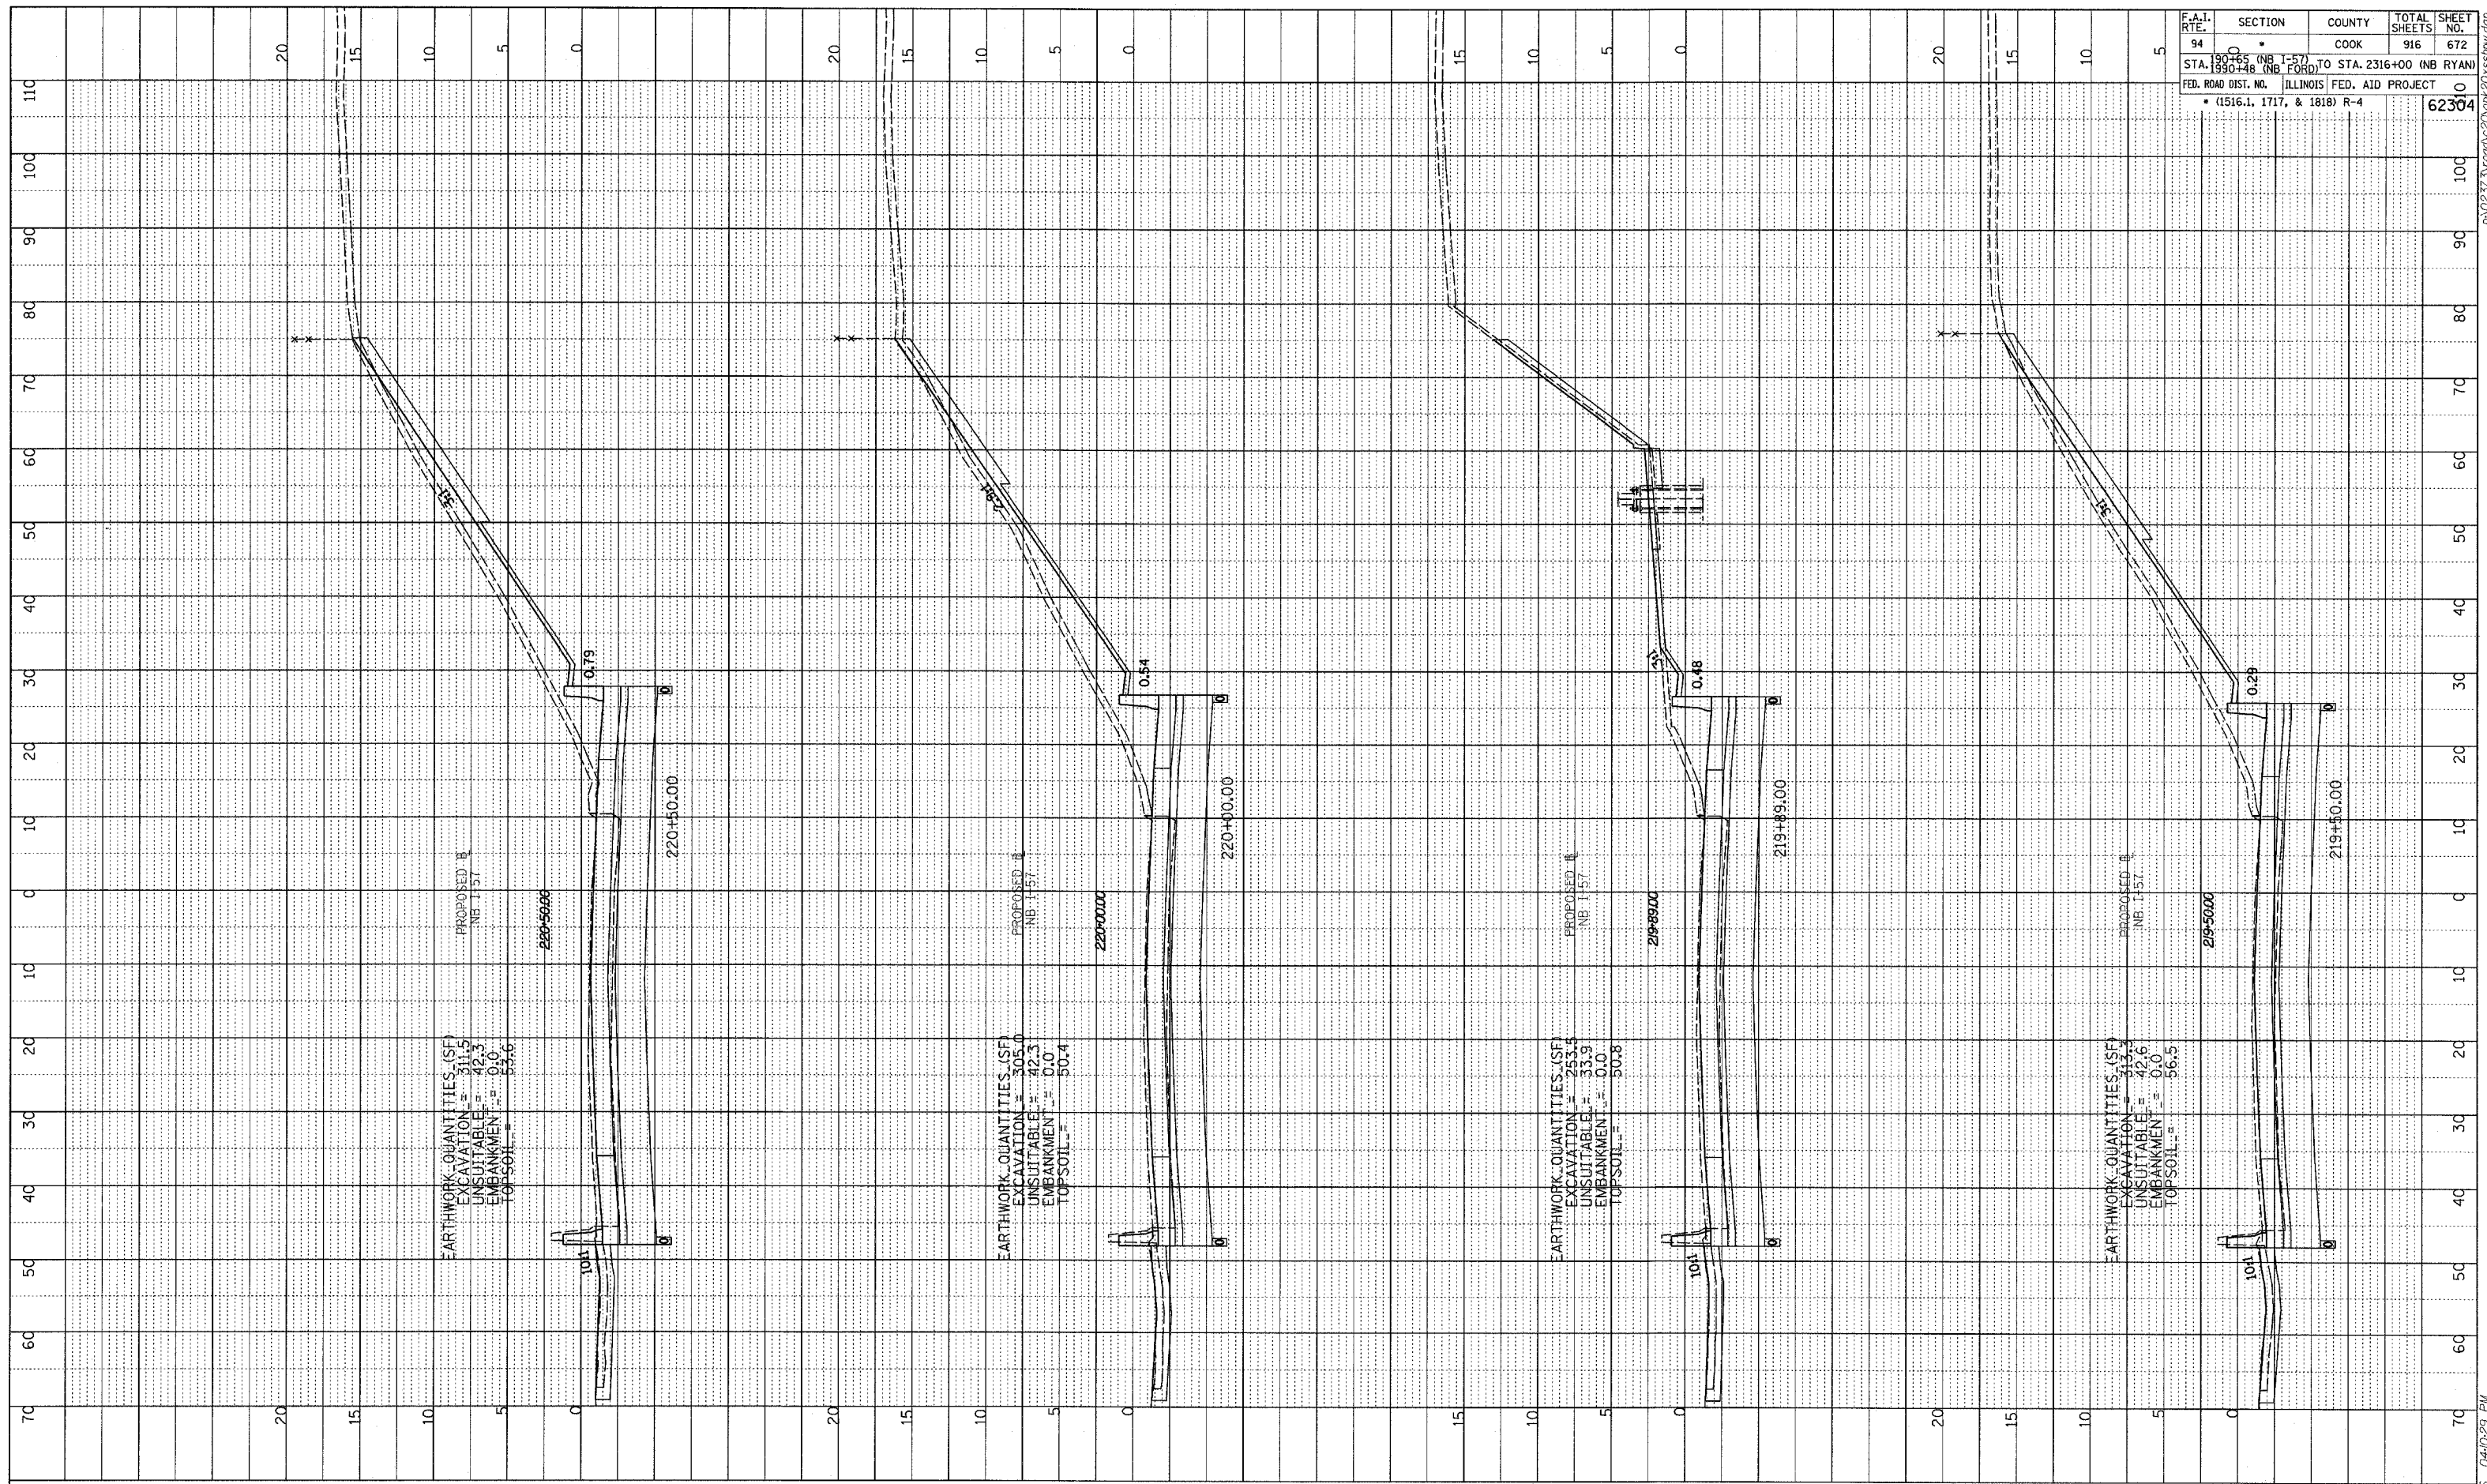



F.A.I. RTE.	SECTION	COUNTY	TOTAL SHEETS	SHEET NO.
FED. ROAD DIST. NO. ILLINOIS FED. AID PROJECT				
• (1516.1, 1717, & 1818) R-4				

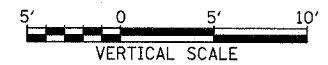

TYLIN INTERNATIONAL

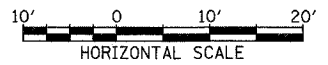

NORTHBOUND I-57
 STA. 219+50 TO STA. 220+50

03/03/2006 04:02:29 PM P:\0237\3\road\20\gpr\20\ss\pwr\pwr.dgn