




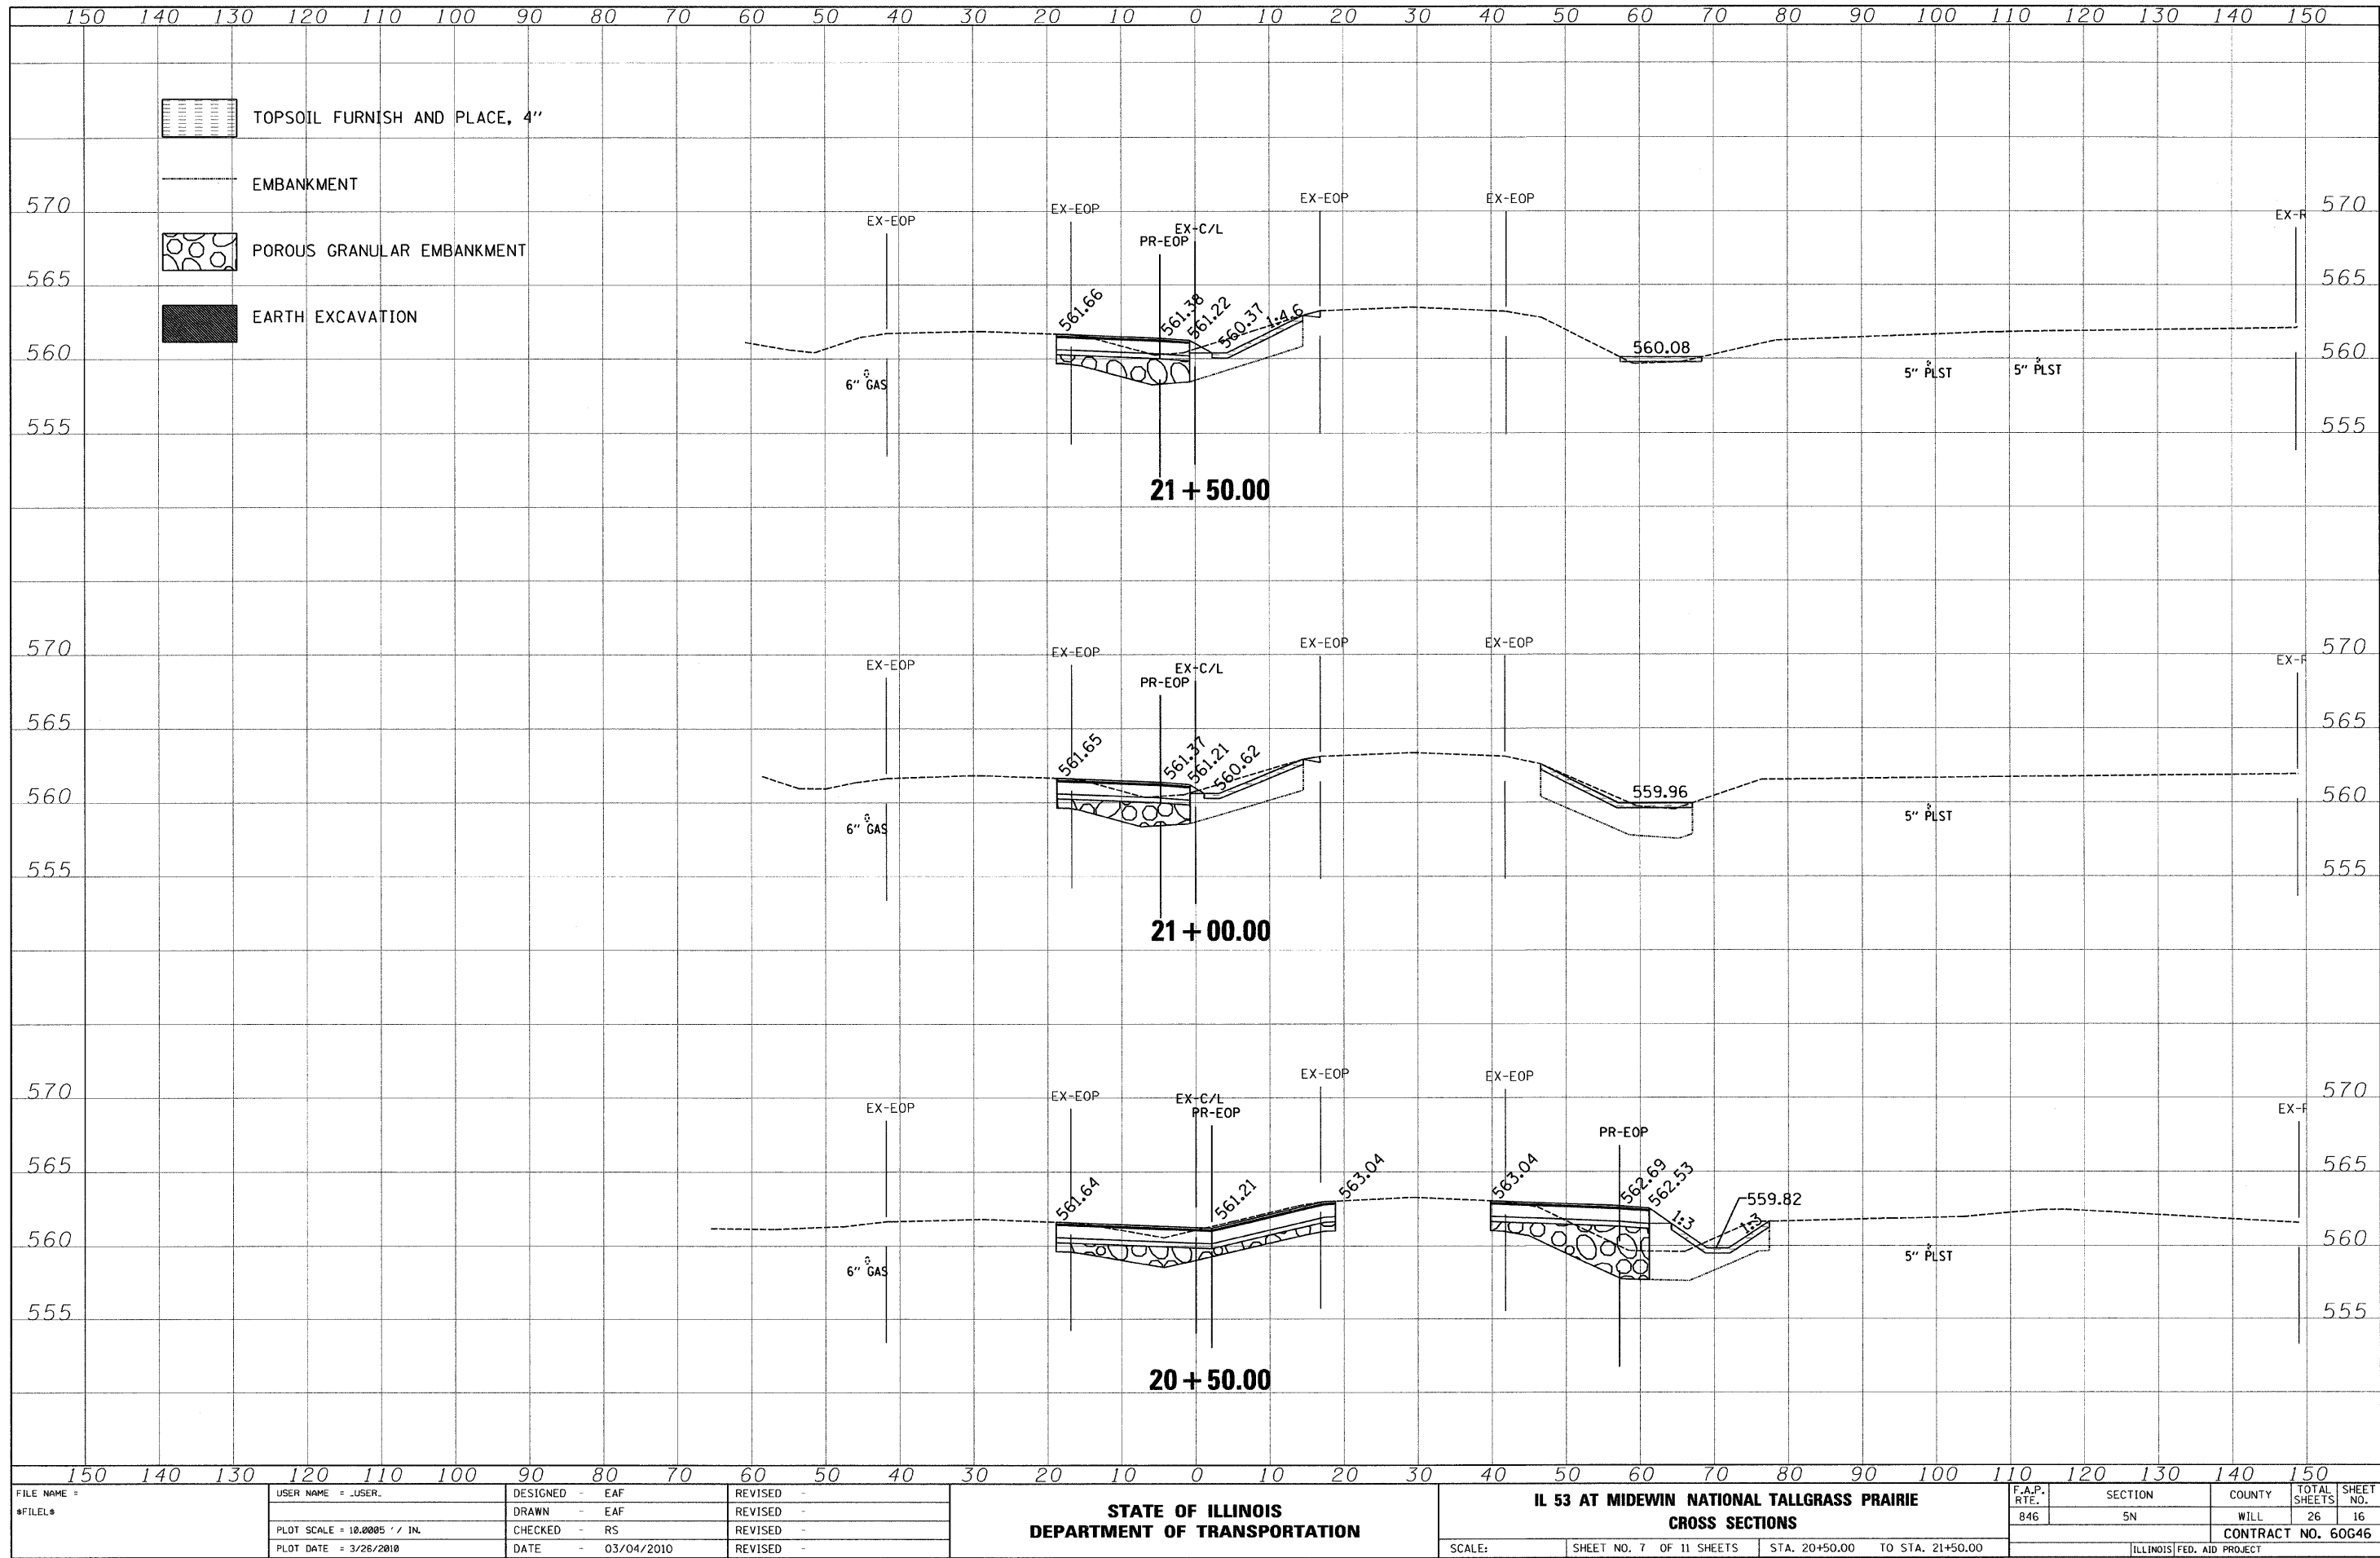

FILE NAME =	USER NAME = _USER_	DESIGNED - EAF	REVISED -	STATE OF ILLINOIS DEPARTMENT OF TRANSPORTATION	IL 53 AT MIDWIN NATIONAL TALLGRASS PRAIRIE CROSS SECTIONS			F.A.P. RTE. 846	SECTION 5N	COUNTY WILL	TOTAL SHEETS 26	SHEET NO. 16	
#FILE#	PLOT SCALE = 10,000S ' / IN.	DRAWN - EAF	REVISED -		SCALE:	SHEET NO. 7 OF 11 SHEETS	STA. 20+50.00 TO STA. 21+50.00	CONTRACT NO. 60G46					
	PLOT DATE = 3/26/2018	CHECKED - RS	REVISED -		ILLINOIS FED. AID PROJECT								
		DATE - 03/04/2010	REVISED -										