


COPYRIGHT © 2009 BY BAYER & WOODMAN, INC.
 STATE OF ILLINOIS - PROFESSIONAL DESIGN FIRM
 1/2/2010 1:00:00 PM

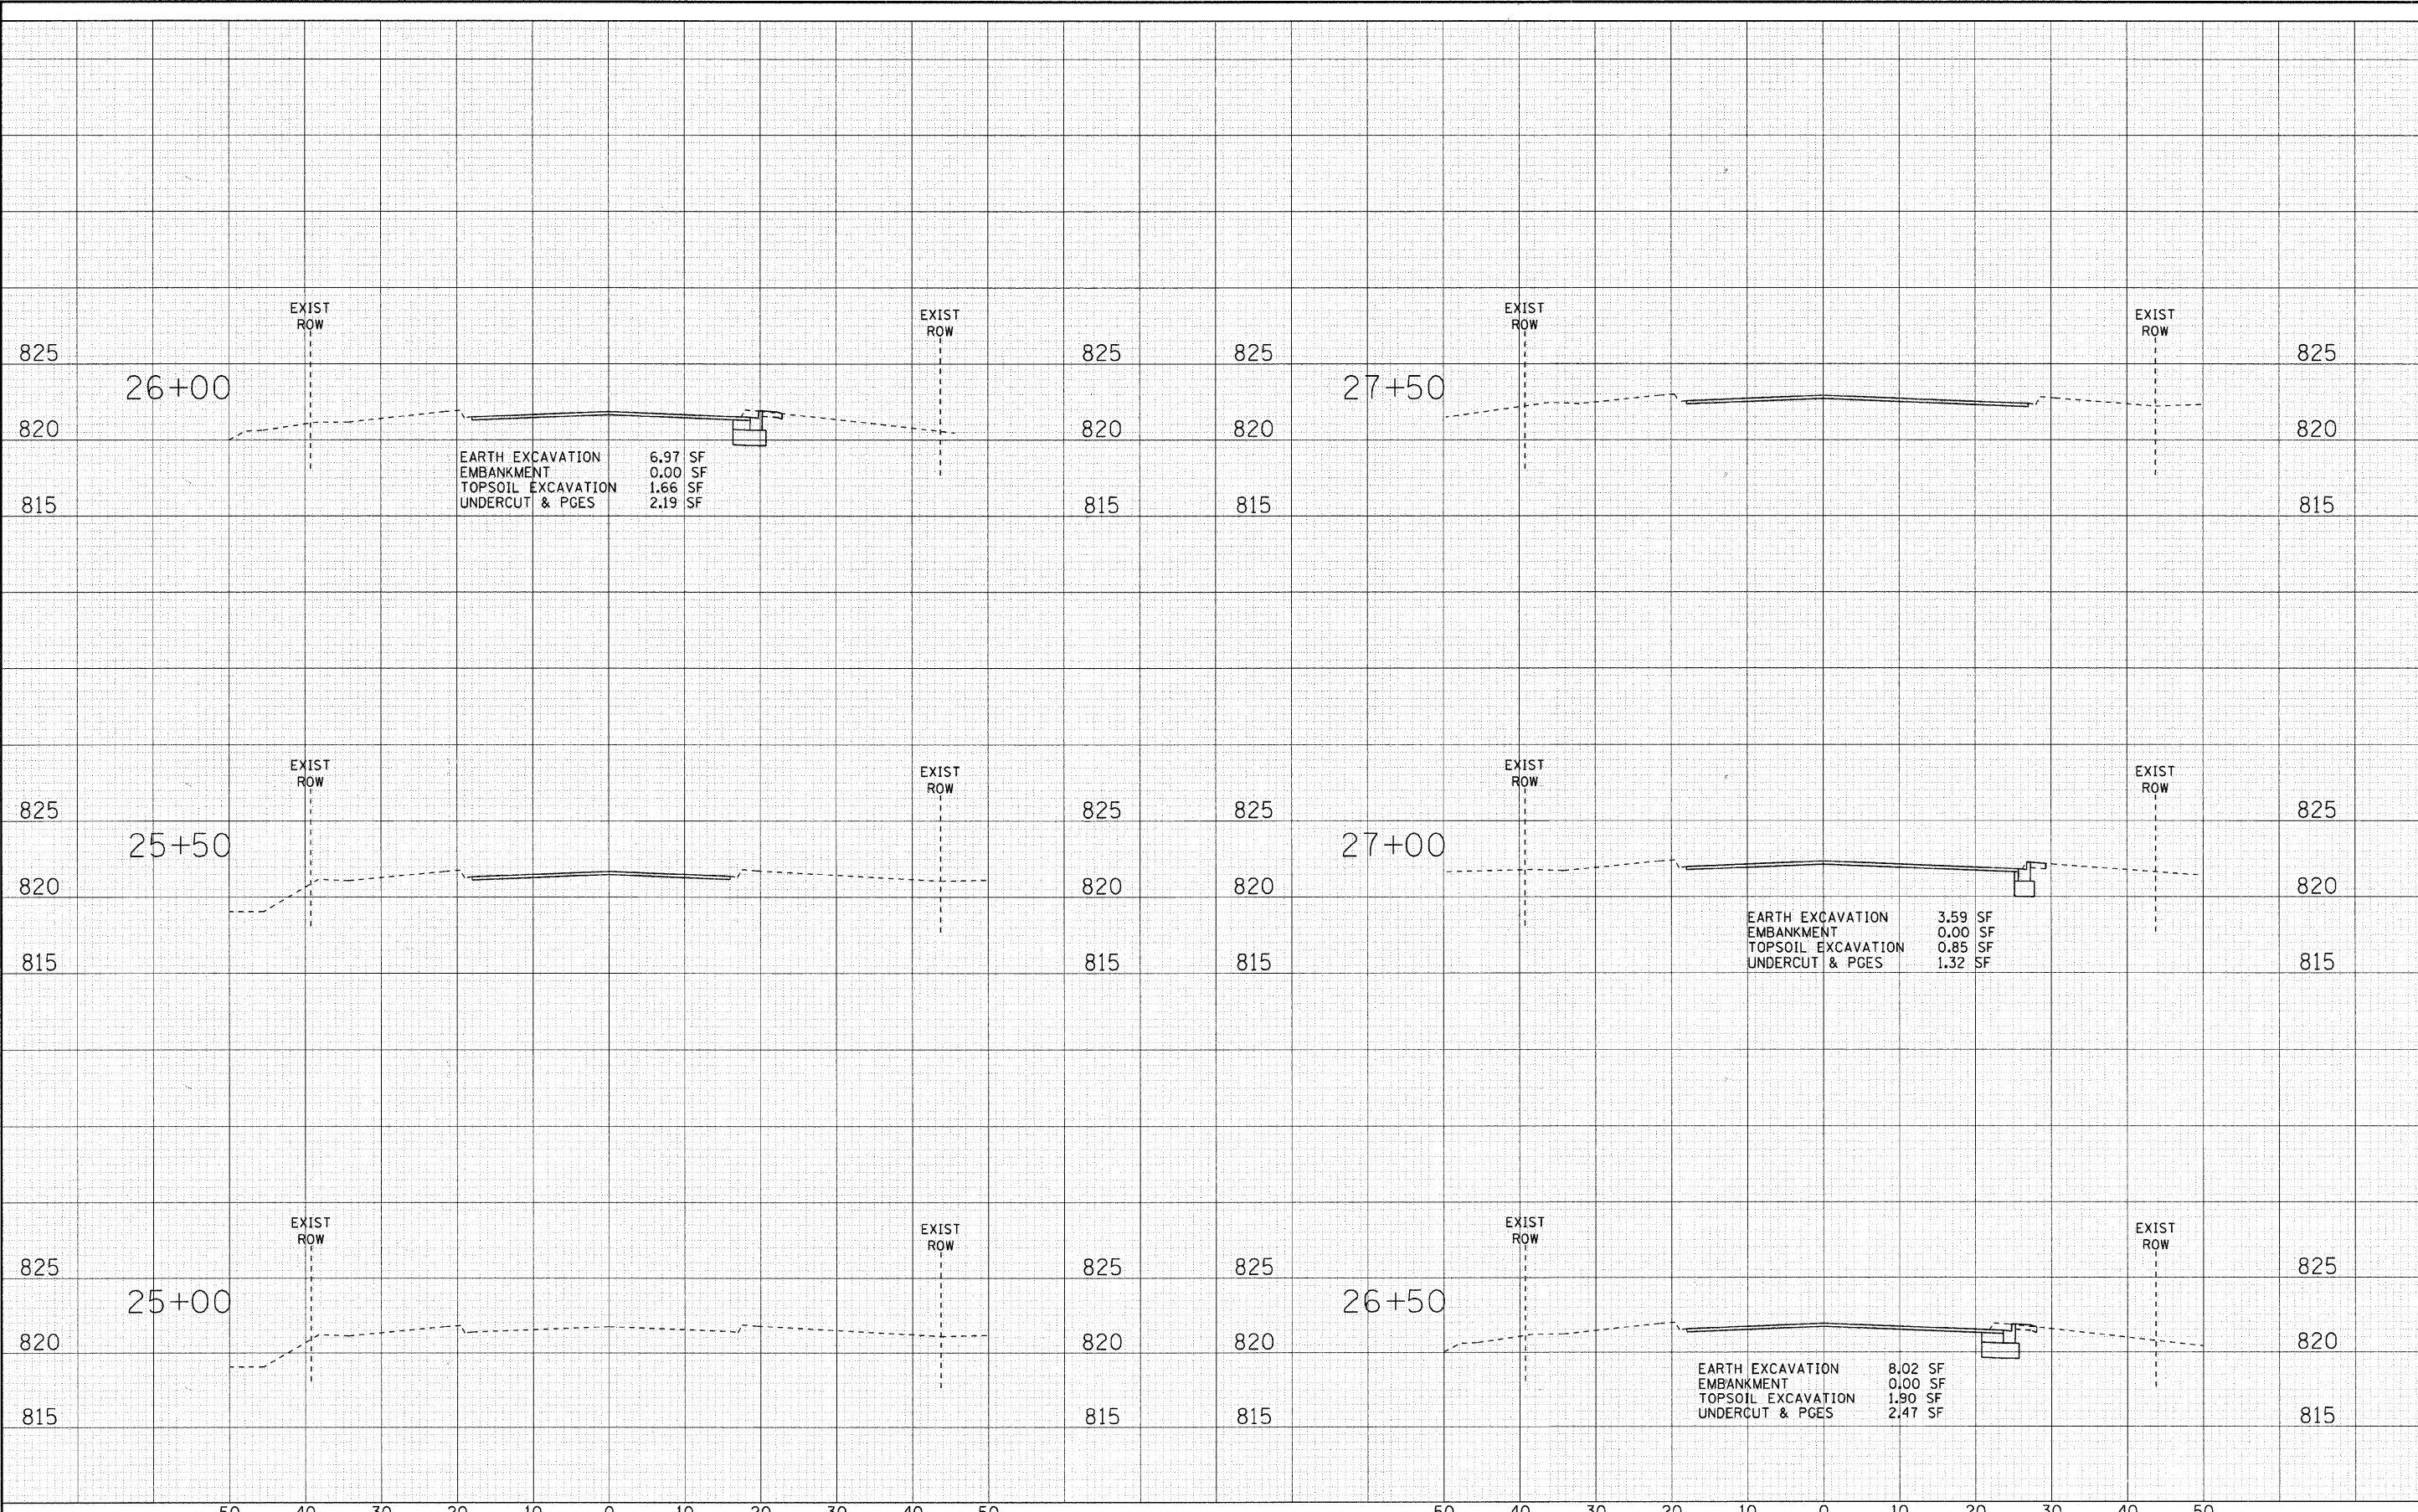

DESIGNED - MWP/DSH	REVISED - 03-01-10 PER IDOT	VILLAGE OF CARY, ILLINOIS THREE OAKS ROAD AND SILVER LAKE ROAD ARRA INTERSECTION IMPROVEMENTS	CROSS SECTIONS		F.A.U. RTE. SECTION COUNTY TOTAL SHEETS SHEET NO.	
DRAWN - MAC	REVISED -		THREE OAKS ROAD			09-00058-00-CH
CHECKED - RWL	REVISED -		SCALE: H: 1"=10' V: 1"=5'			McHENRY
					C-91-511-10 CONTRACT NO. 63381	
					FED. ROAD DIST. NO. ILLINOIS FED. AID PROJECT ARA-9003(635)	