

INDEX OF SHEETS

- 1. COVER SHEET
- 2. GENERAL NOTES
- 3. SUMMARY OF QUANTITIES
- 4. TYPICAL SECTIONS
- 5 - 6. SCHEDULES - NBL
- 7 - 9. SCHEDULES - SBL
- 10. TRAFFIC CONTROL AND PROTECTION, STANDARD 701400 (SPECIAL)
- 11. TRAFFIC CONTROL AND PROTECTION, STANDARD 701401 (SPECIAL)
- 12 - 13. PATCHING DETAILS
- 14. PAVEMENT MARKING
- 15 - 16. EXISTING APPROACH PAVEMENT FOR INFORMATION ONLY

STANDARDS

- 000001-05 STANDARD SYMBOLS, ABBREVIATIONS AND PATTERNS
- 001001-02 AREAS OF REINFORCEMENT BARS
- 001006 DECIMAL OF AN INCH AND OF A FOOT
- 420001-07 PAVEMENT JOINTS
- 420101-04 24' (7.2 m) JOINTED PCC PAVEMENT
- 420111-02 PCC PAVEMENT ROUNDOUTS
- 442001-04 CLASS A PATCHES
- 701101-02 OFF-ROAD OPERATIONS MULTILANE, 15' (4.5 m) TO 24' (600 mm) FROM PAVEMENT EDGE
- 701106-02 OFF-ROAD OPERATIONS, MULTILANE, MORE THAN 15' (4.5 m) AWAY
- 701411-06 LANE CLOSURE, MULTILANE, AT ENTRANCE OR EXIT RAMP FOR SPEEDS \downarrow 45 MPH
- 701426-03 LANE CLOSURE, MULTILANE INTERMITTENT OR MOVING OPERATION, FOR SPEEDS \downarrow 45 MPH
- 701901-01 TRAFFIC CONTROL DEVICES

MICROFILMED _____
 REEL NUMBER _____
 AWARDED _____
 RESIDENT ENGINEER _____
 AS BUILT CHANGES WERE MADE
 ON THE FOLLOWING SHEETS _____

J.U.L.I.E.
 JOINT UTILITY LOCATION INFORMATION FOR EXCAVATION
 1-800-892-0123

DISTRICT 3 NO. (815) 434-6131


PROJECT ENGINEER: JOE KANNEL
UNIT CHIEF: RON WOODSHANK
TOWNSHIP: VARIOUS

CONTRACT NO. 66A31

STATE OF ILLINOIS
DEPARTMENT OF TRANSPORTATION
DIVISION OF HIGHWAYS
PROPOSED
HIGHWAY PLANS

FAI ROUTE 39 (I-39)
SECTION D3 PATCHING 2011-2

LASALLE COUNTY
C-93-116-10
PAVEMENT PATCHING

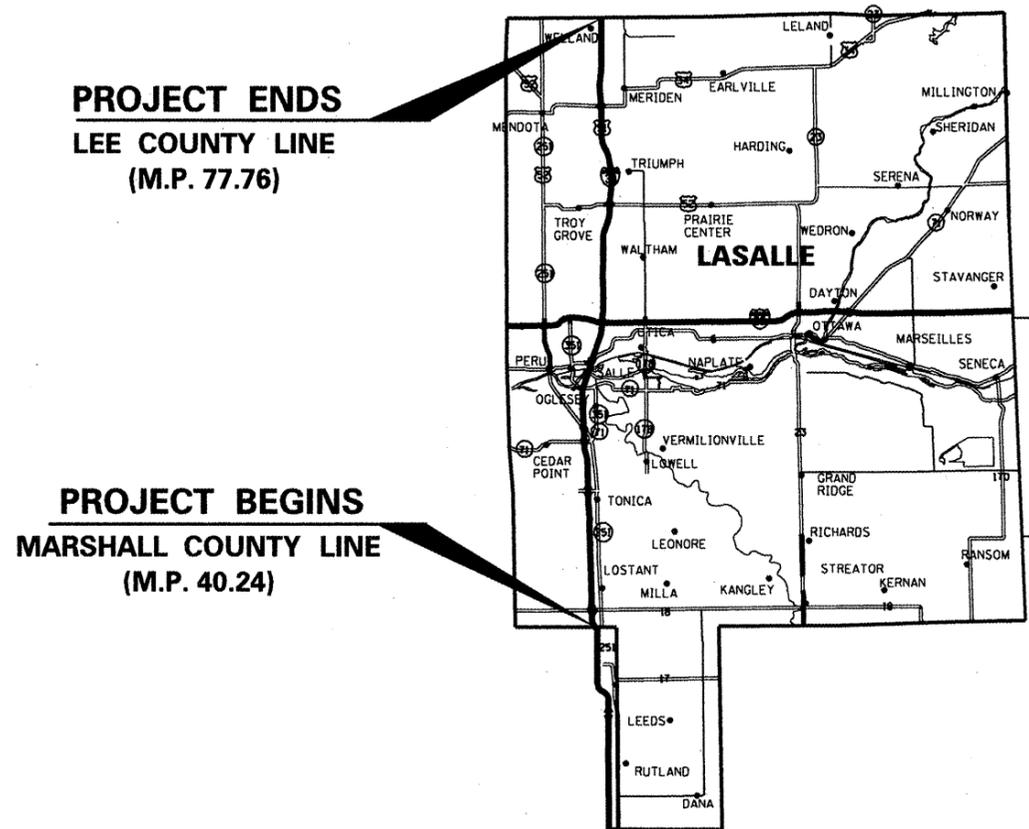


PROJECT ENDS
LEE COUNTY LINE
(M.P. 77.76)

PROJECT BEGINS
MARSHALL COUNTY LINE
(M.P. 40.24)

LOCATION MAP

NOT TO SCALE
 GROSS LENGTH = 198105 FT. = 37.52 MI.
 NET LENGTH = 1644 FT. = 0.12 MI

| F.A.I. RTE. | SECTION | COUNTY | TOTAL SHEETS | SHEET NO. |
|-------------|--------------------|----------|--------------------|-----------|
| 39 | D3 PATCHING 2011-2 | LASALLE | 16 | 1 |
| | | ILLINOIS | CONTRACT NO. 66A31 | |

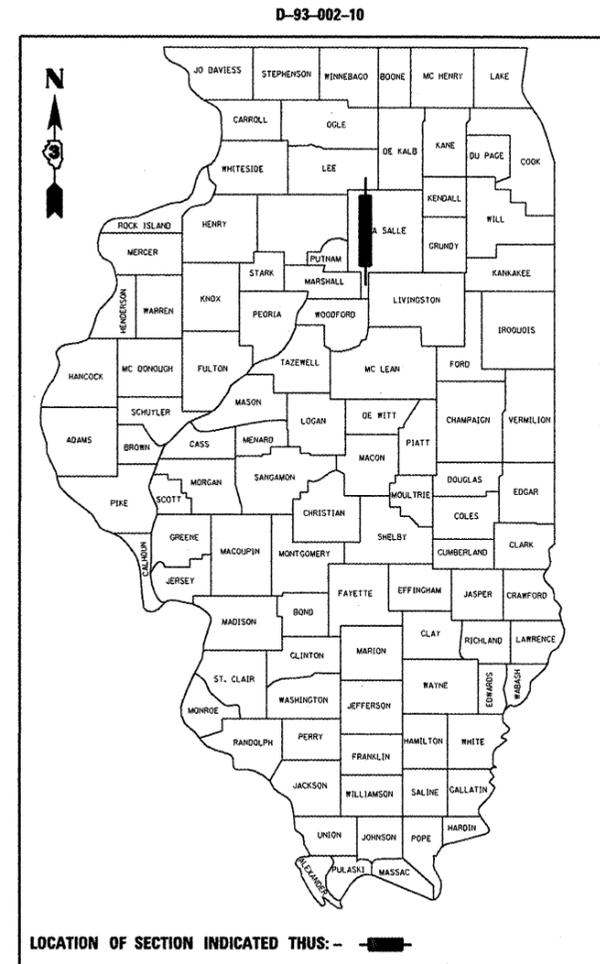

LOCATION OF SECTION INDICATED THUS: —

FUNCTIONAL CLASSIFICATION
 RURAL - INTERSTATE
 F.A.I. ROUTE 39 (I-39)
 2007 ADT = 20444
 P.V. = 59.2% M.U. = 36.2% S.U. = 4.6%

STATE OF ILLINOIS
DEPARTMENT OF TRANSPORTATION
DIVISION OF HIGHWAYS

SUBMITTED 4/11 2010
Gerald F. Ryan
 DEPUTY DIRECTOR OF HIGHWAYS, REGION ENGINEER
May 7 2010
Scott E. Stitt, P.E.
 ACTING ENGINEER OF DESIGN AND ENVIRONMENT
May 7 2010
Christine M. Roeder
 DIRECTOR OF HIGHWAYS, CHIEF ENGINEER

PRINTED BY THE AUTHORITY
OF THE STATE OF ILLINOIS