


SURVEY
 NUMBER
 DATE
 DRAWN BY
 CHECKED BY
 NO.

SURVEY
 NUMBER
 DATE
 DRAWN BY
 CHECKED BY
 NO.

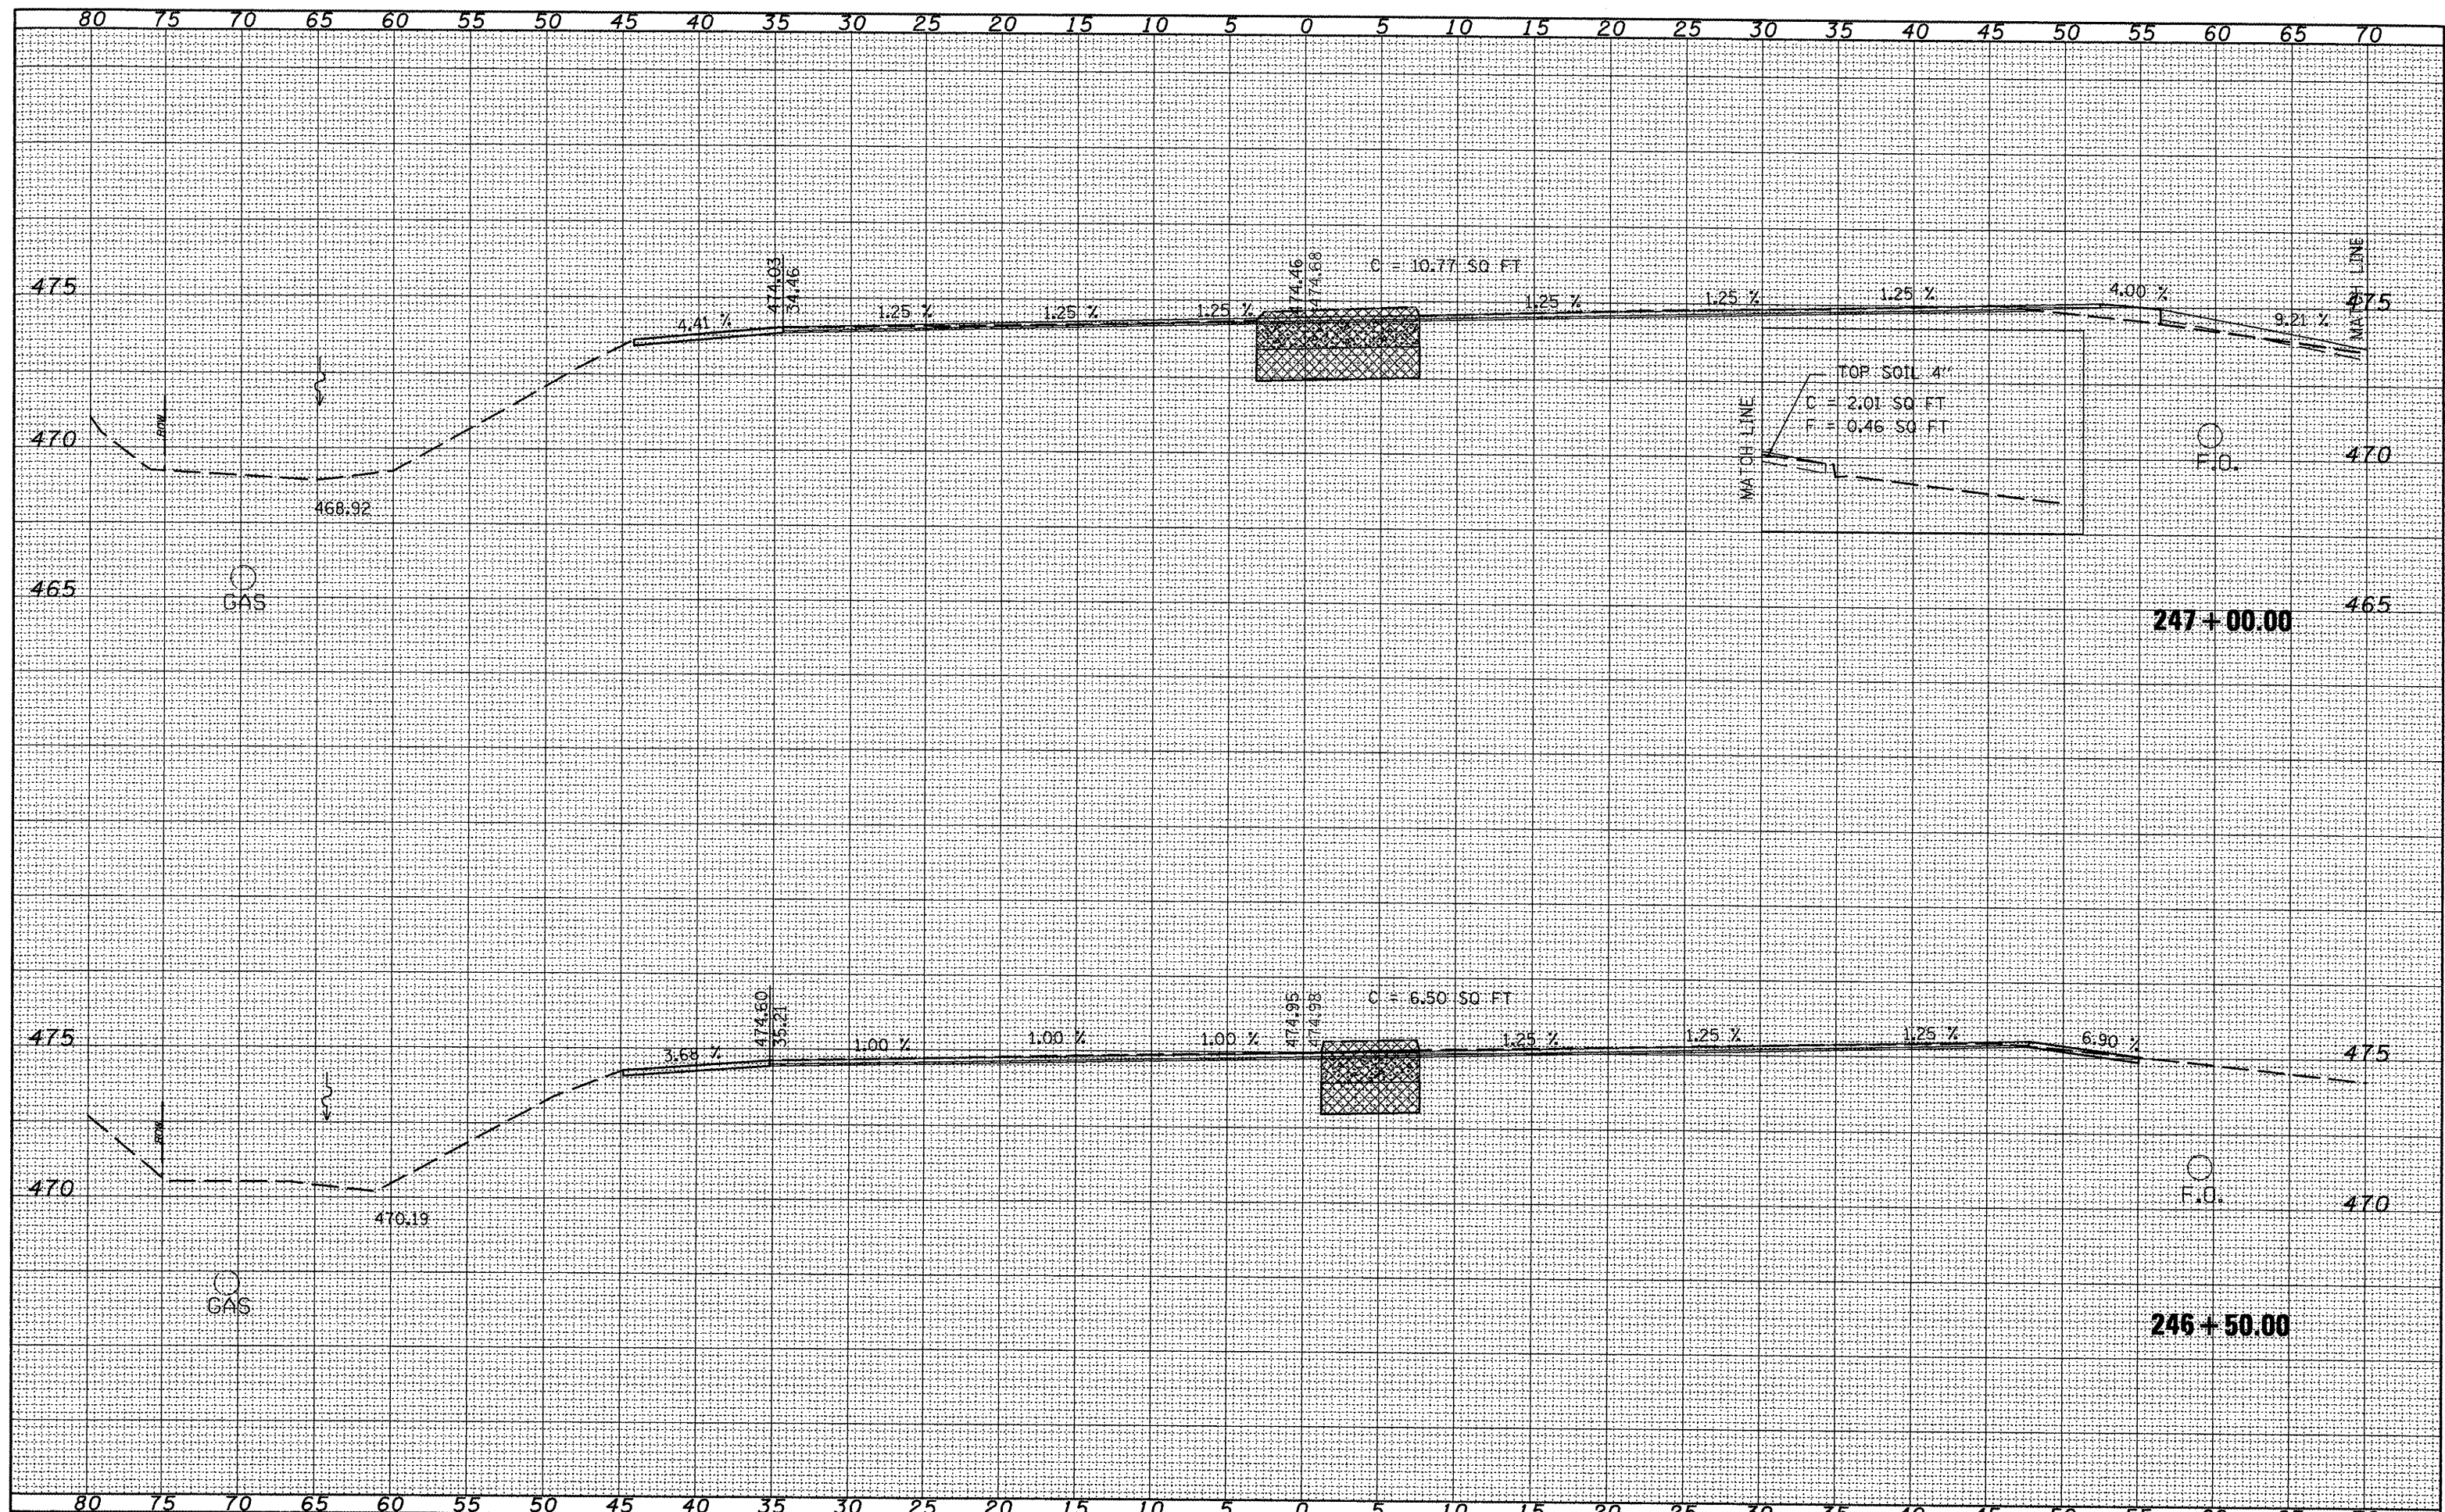

FILE NAME = X-sec sheet.dgn
 USER NAME = lsbabidism
 PLOT SCALE = 10.0000' / IN.
 PLOT DATE = 3/25/2010

| | |
|------------|-----------|
| DESIGNED - | REVISED - |
| DRAWN - | REVISED - |
| CHECKED - | REVISED - |
| DATE - | REVISED - |

STATE OF ILLINOIS
 DEPARTMENT OF TRANSPORTATION

CROSS SECTIONS FOR
 IL 29
 SCALE: SHEET NO. OF SHEETS STA. 246+50.00 TO STA. 247+00.00

| F.A.P. RTE. | SECTION | COUNTY | TOTAL SHEETS | SHEET NO. |
|---------------------------|--------------------|----------|--------------|-----------|
| 669 | (11)RS-9L-2,N,TS-4 | TAZEWELL | 102 | 65 |
| CONTRACT NO. 68590 | | | | |
| ILLINOIS FED. AID PROJECT | | | | |