


SURVEY NO. _____
 DATE _____
 PLOTTED BY _____
 CHECKED BY _____
 AREAS CHECKED _____

SURVEY NO. _____
 DATE _____
 PLOTTED BY _____
 CHECKED BY _____
 AREAS CHECKED _____

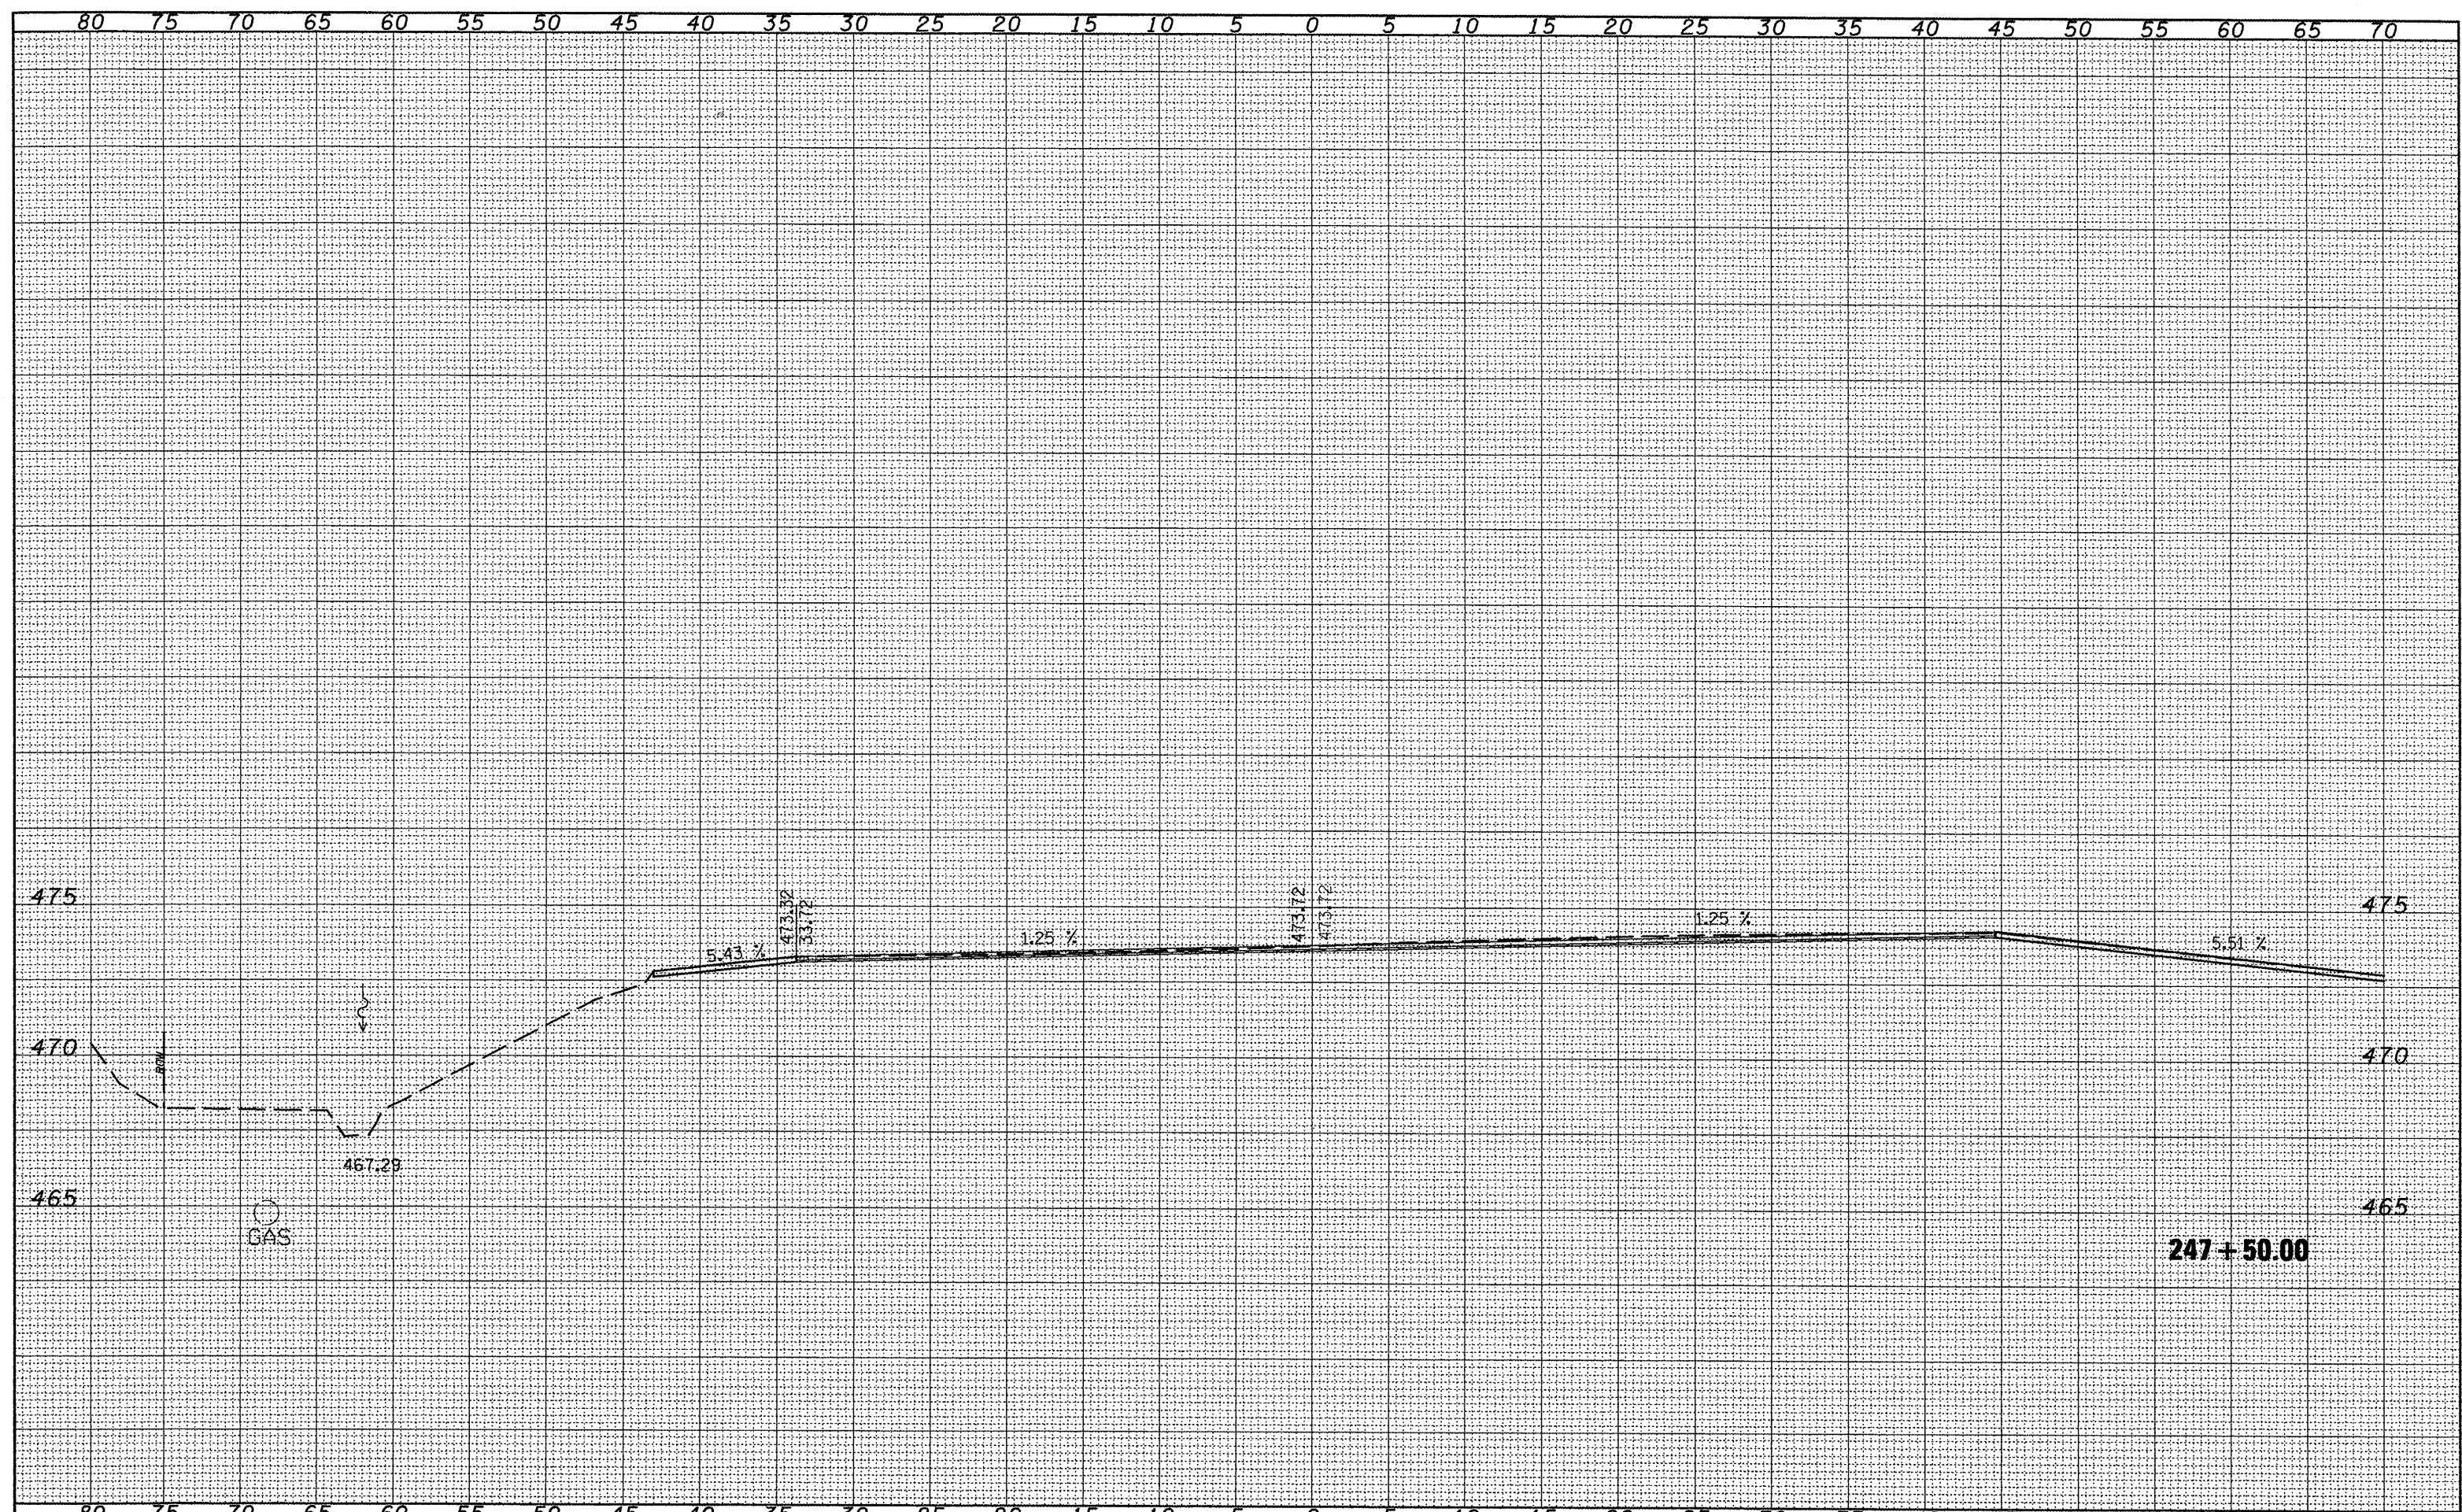

FILE NAME = X-sec sheet.dgn	USER NAME = lababidism	DESIGNED -	REVISED -	STATE OF ILLINOIS DEPARTMENT OF TRANSPORTATION	CROSS SECTIONS FOR IL 29				F.A.P. RTE.	SECTION	COUNTY	TOTAL SHEETS	SHEET NO.
	PLOT SCALE = 10.0000' / IN.	DRAWN -	REVISED -		SCALE:	SHEET NO.	OF	SHEETS	669	(11)RS-9,L-2,N,TS-4	TAZEWELL	102	66
	PLOT DATE = 3/25/2018	CHECKED -	REVISED -		STA. 247+50.00	TO	STA. 247+50.00	CONTRACT NO. 68590		ILLINOIS FED. AID PROJECT			
		DATE -	REVISED -										