


SURVEY
 NOTE BOOK
 NO.

SURVEY
 NOTE BOOK
 NO.

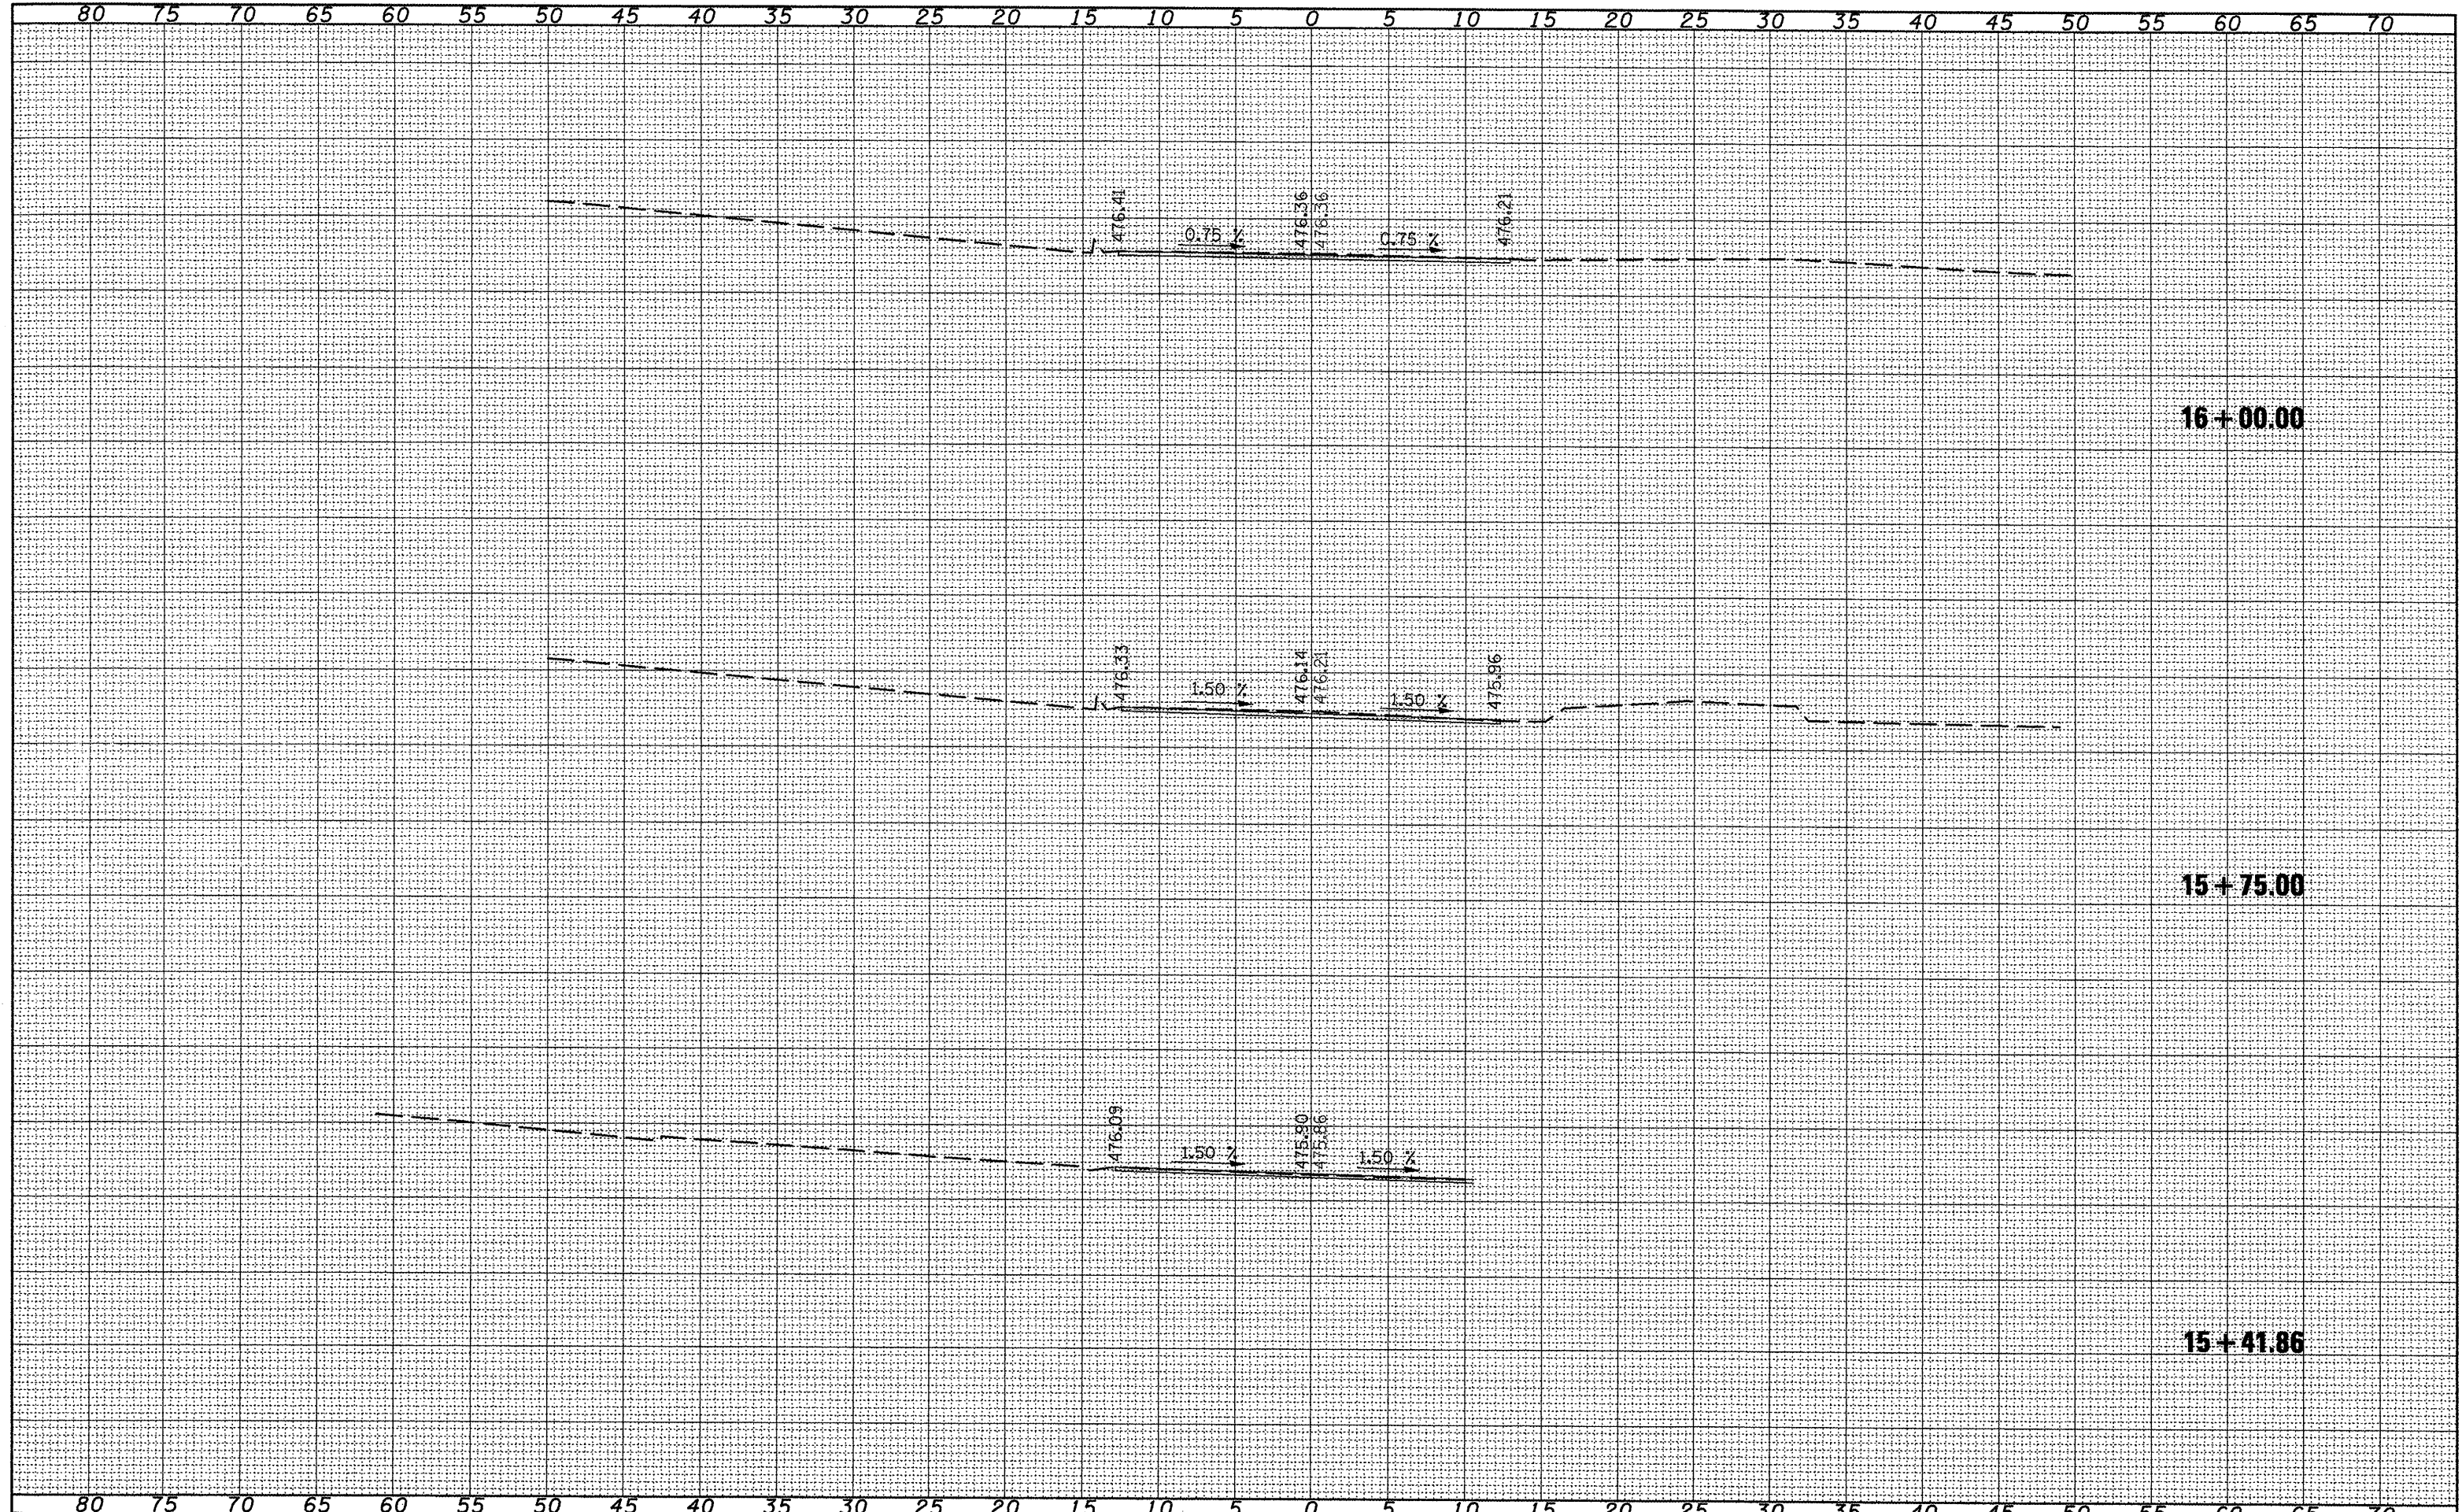

FILE NAME =
 X-sec sheet.dgn

USER NAME = lababidism
 PLOT SCALE = 10.0000' / IN.
 PLOT DATE = 3/25/2010

DESIGNED -	REVISED -
DRAWN -	REVISED -
CHECKED -	REVISED -
DATE -	REVISED -

STATE OF ILLINOIS
 DEPARTMENT OF TRANSPORTATION

CROSS SECTIONS FOR
 WESLEY RD / MAIN ST
 SCALE: SHEET NO. OF SHEETS STA. 15+41.86 TO STA. 16+00.00

F.A.P. RTE.	SECTION	COUNTY	TOTAL SHEETS	SHEET NO.
669	(11)RS-9L-2,N,TS-4	TAZEWELL	103	19
CONTRACT NO. 68590				

ILLINOIS FED. AID PROJECT