


SURVEY NO. _____
 PLOTTED DATE _____
 NOTE BOOK NO. _____
 AREAS CHECKED _____

SURVEY NO. _____
 PLOTTED DATE _____
 NOTE BOOK NO. _____
 AREAS CHECKED _____

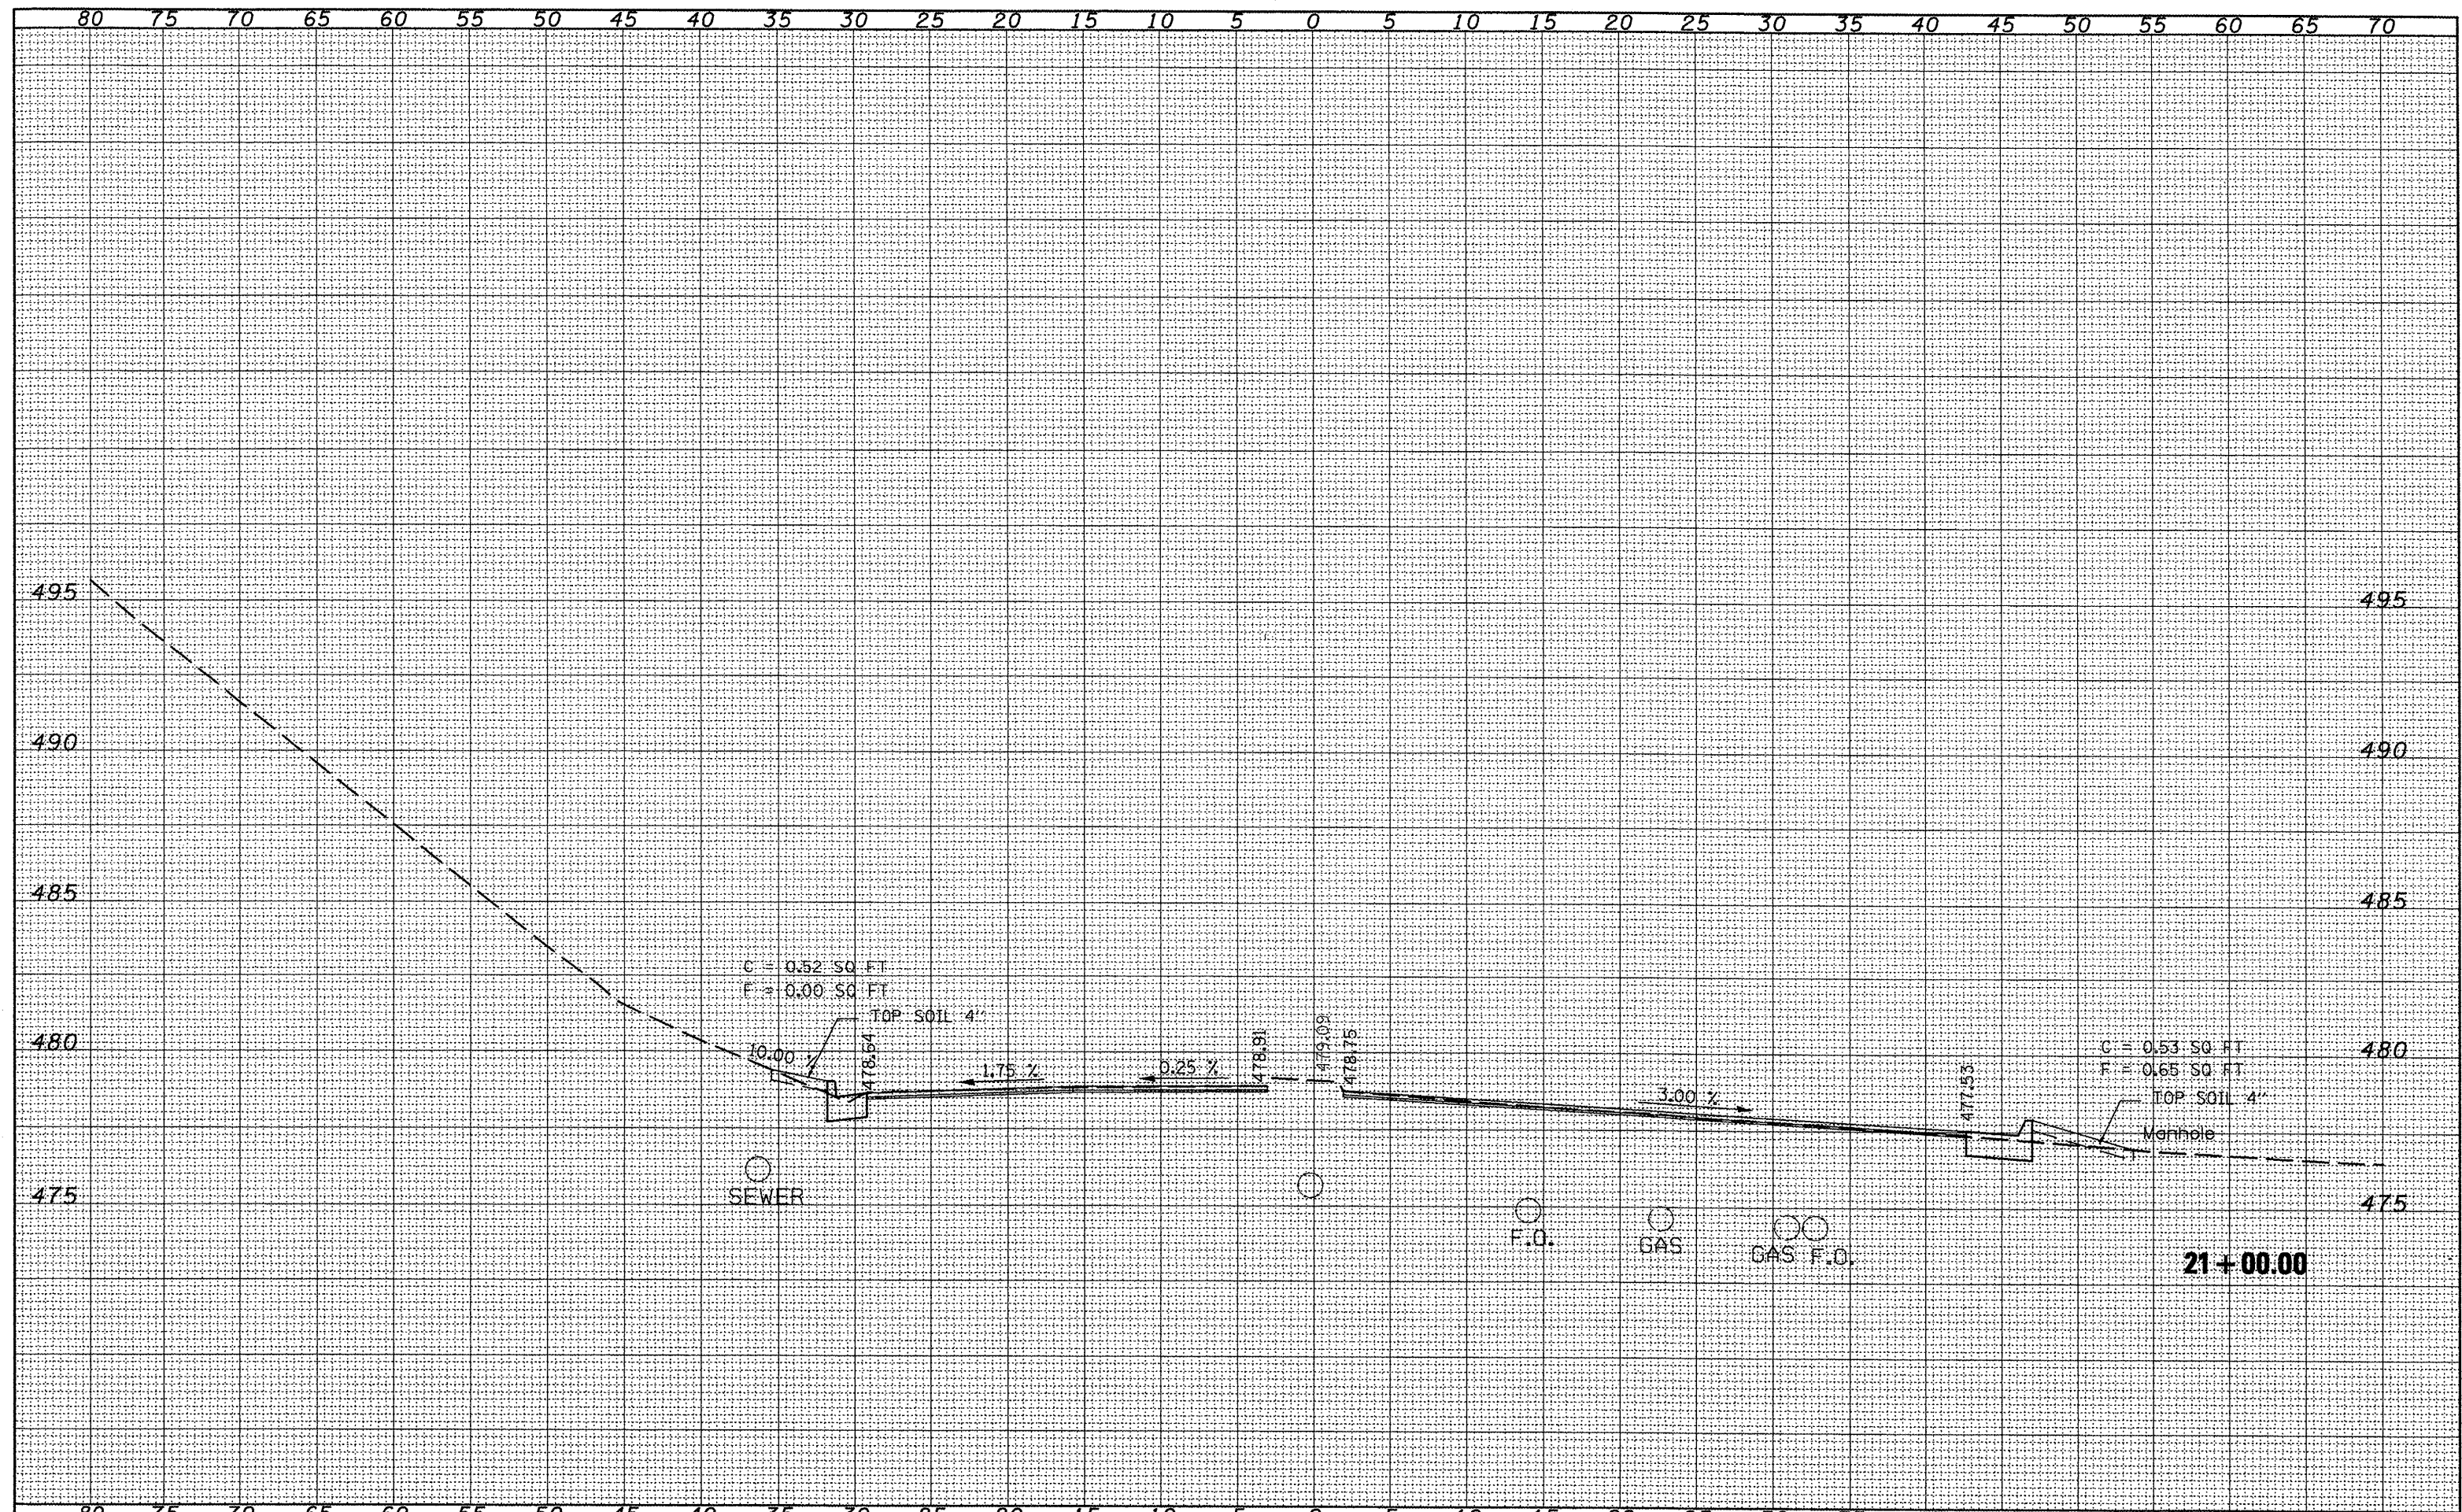

FILE NAME = X-sec sheet.dgn	USER NAME = ltabbidian	DESIGNED -	REVISED -	STATE OF ILLINOIS DEPARTMENT OF TRANSPORTATION	CROSS SECTIONS FOR WESLEY RD / MAIN ST	SCALE: SHEET NO. OF SHEETS STA. 21+00.00 TO STA. 21+00.00	F.A.P. RTE. 669 SECTION (I)RS-9,L-2,N,TS-4 COUNTY TAZEWELL TOTAL SHEETS 102 SHEET NO. 93
		DRAWN -	REVISED -				
		CHECKED -	REVISED -				
		DATE -	REVISED -				
							CONTRACT NO. 68590

21+00.00