


F.A. RTE.	SECTION	COUNTY	TOTAL SHEETS	SHEET NO.
322	11-12	CHRISTIAN	284	199
STA.		TO STA.		
FED. ROAD DIST. NO.	ILLINOIS	FED. AID PROJECT		

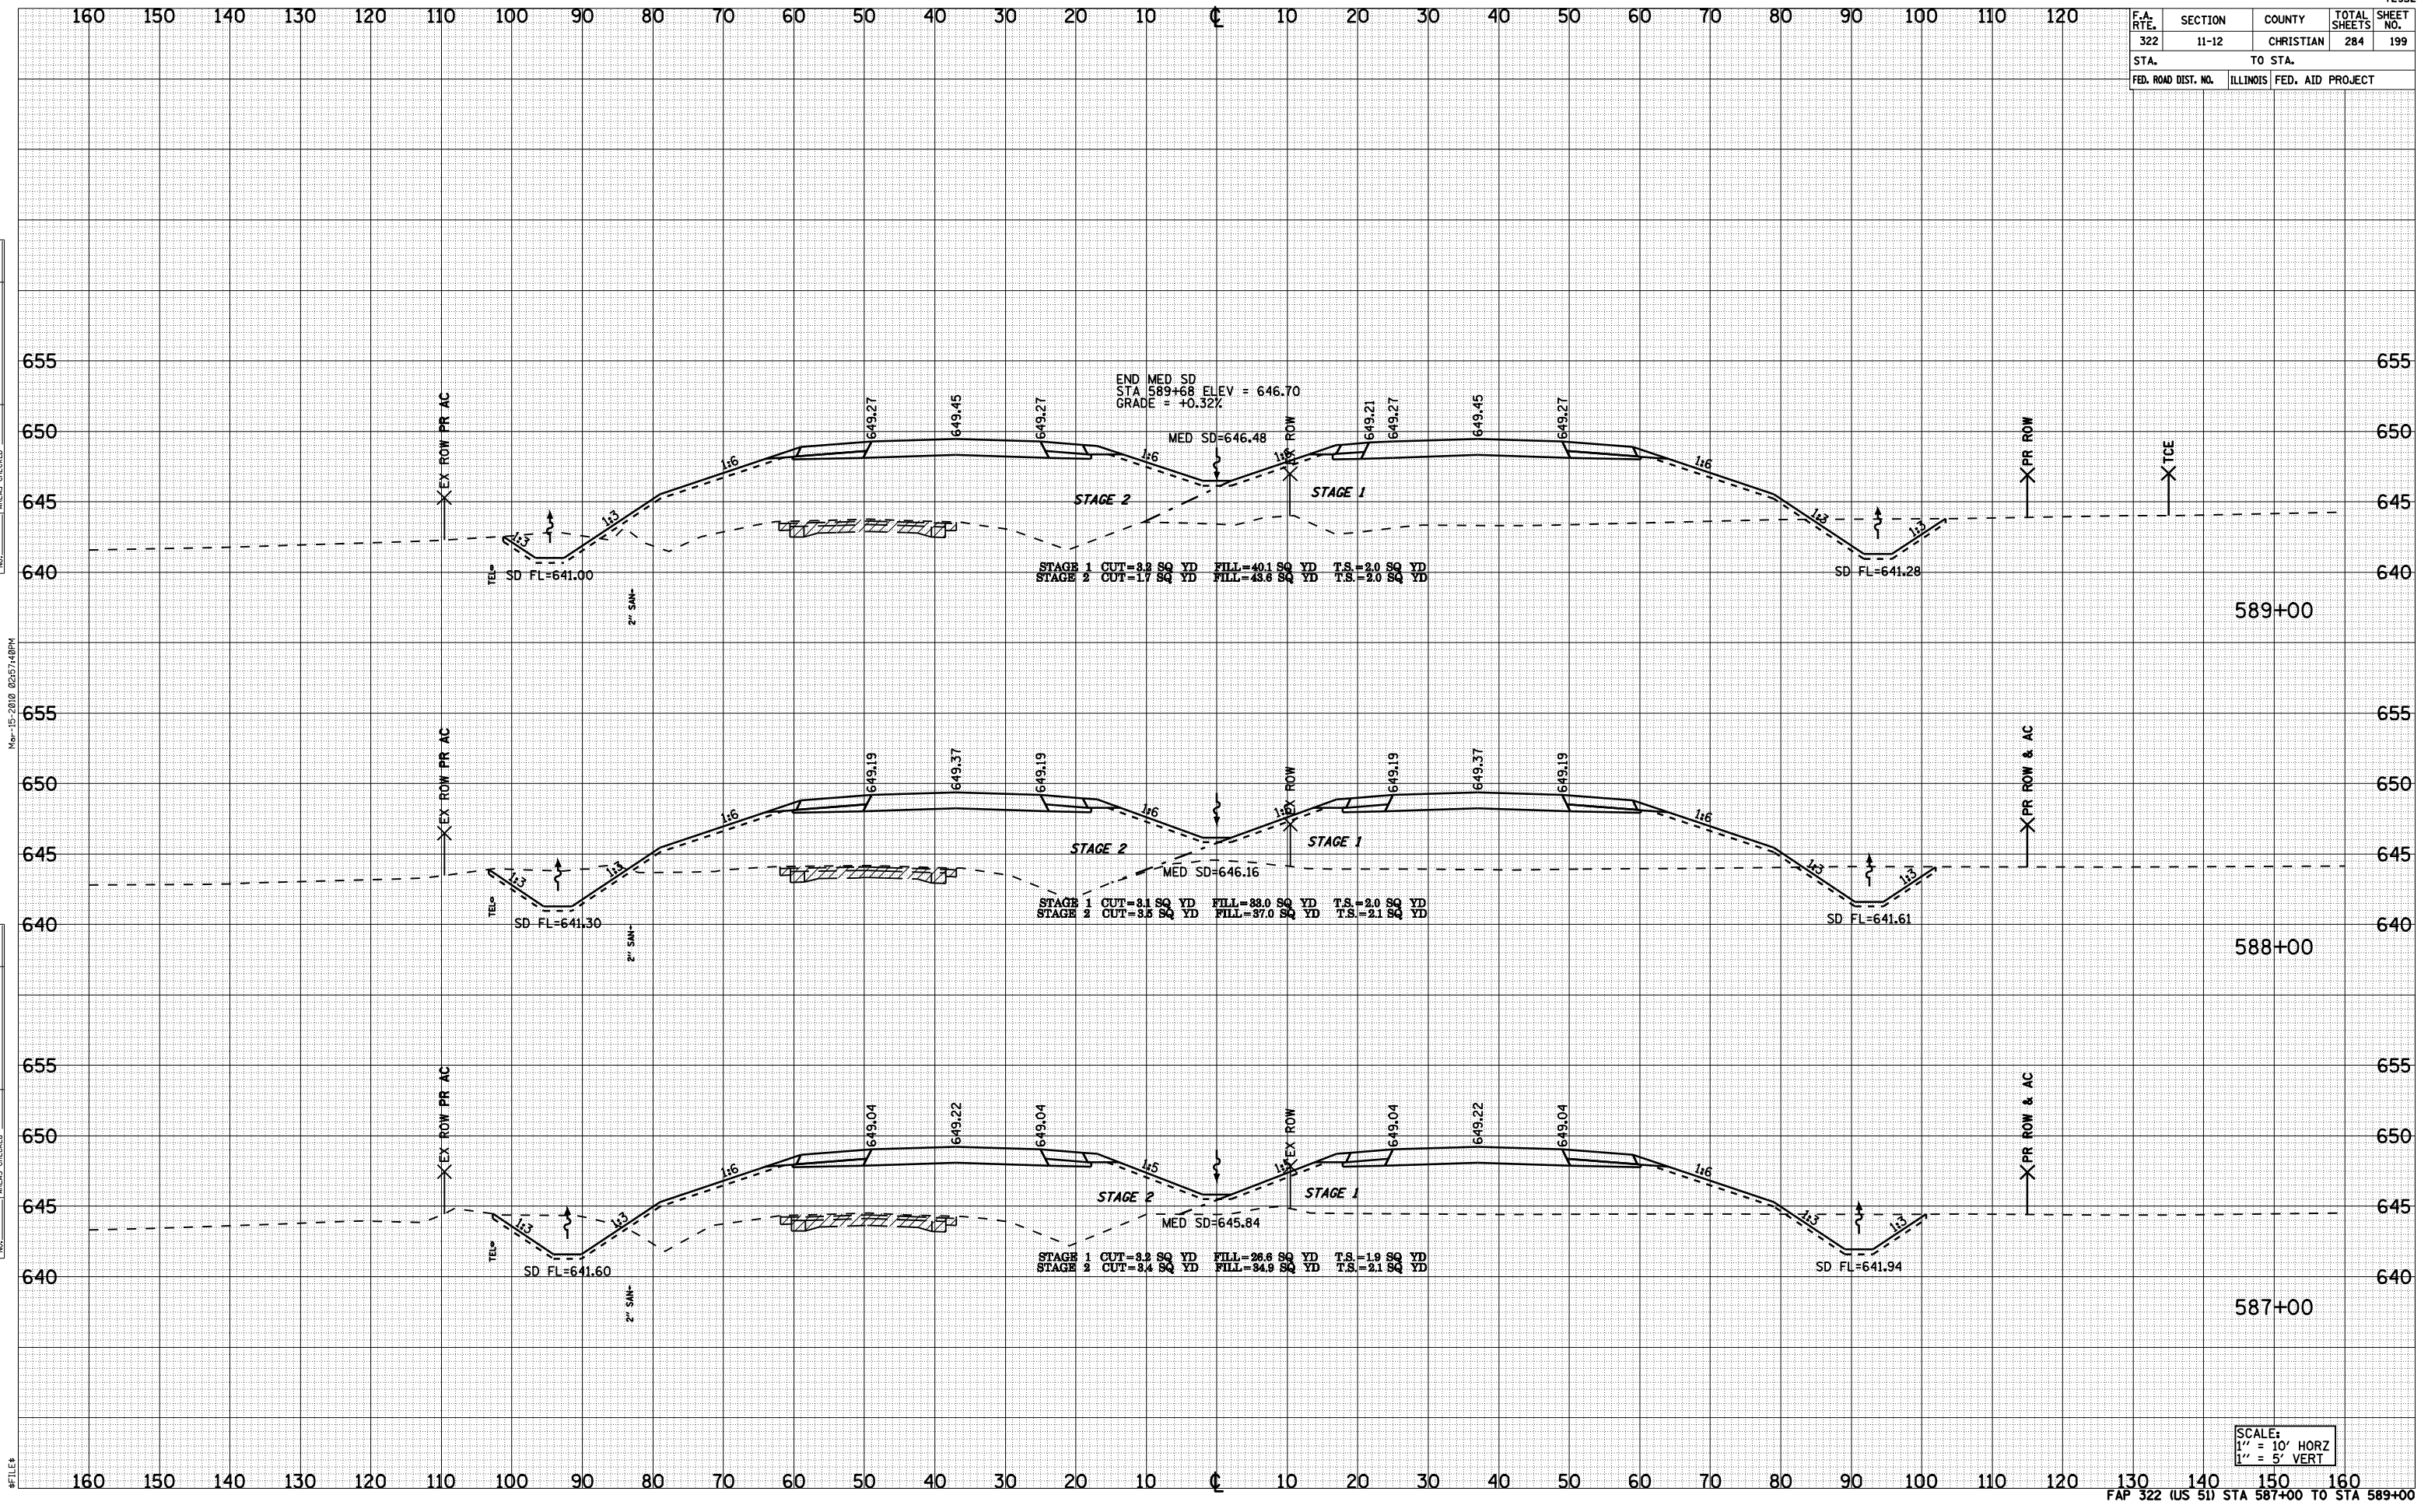

SCALE:  
 1" = 10' HORZ  
 1" = 5' VERT

BY	DATE
NO.	

FINISHED SURVEY PLOTTED NOTE BOOK NO. AREAS CHECKED

BY	DATE
NO.	

ORIGINAL SURVEY PLOTTED NOTE BOOK NO. AREAS CHECKED

Nov-15-2010 02:57:40PM

\$FILE#