


F.A. RTE.	SECTION	COUNTY	TOTAL SHEETS	SHEET NO.
322	11-12	CHRISTIAN	284	275
STA. TO STA.		FED. ROAD DIST. NO. ILLINOIS FED. AID PROJECT		

BY	DATE

BY	DATE

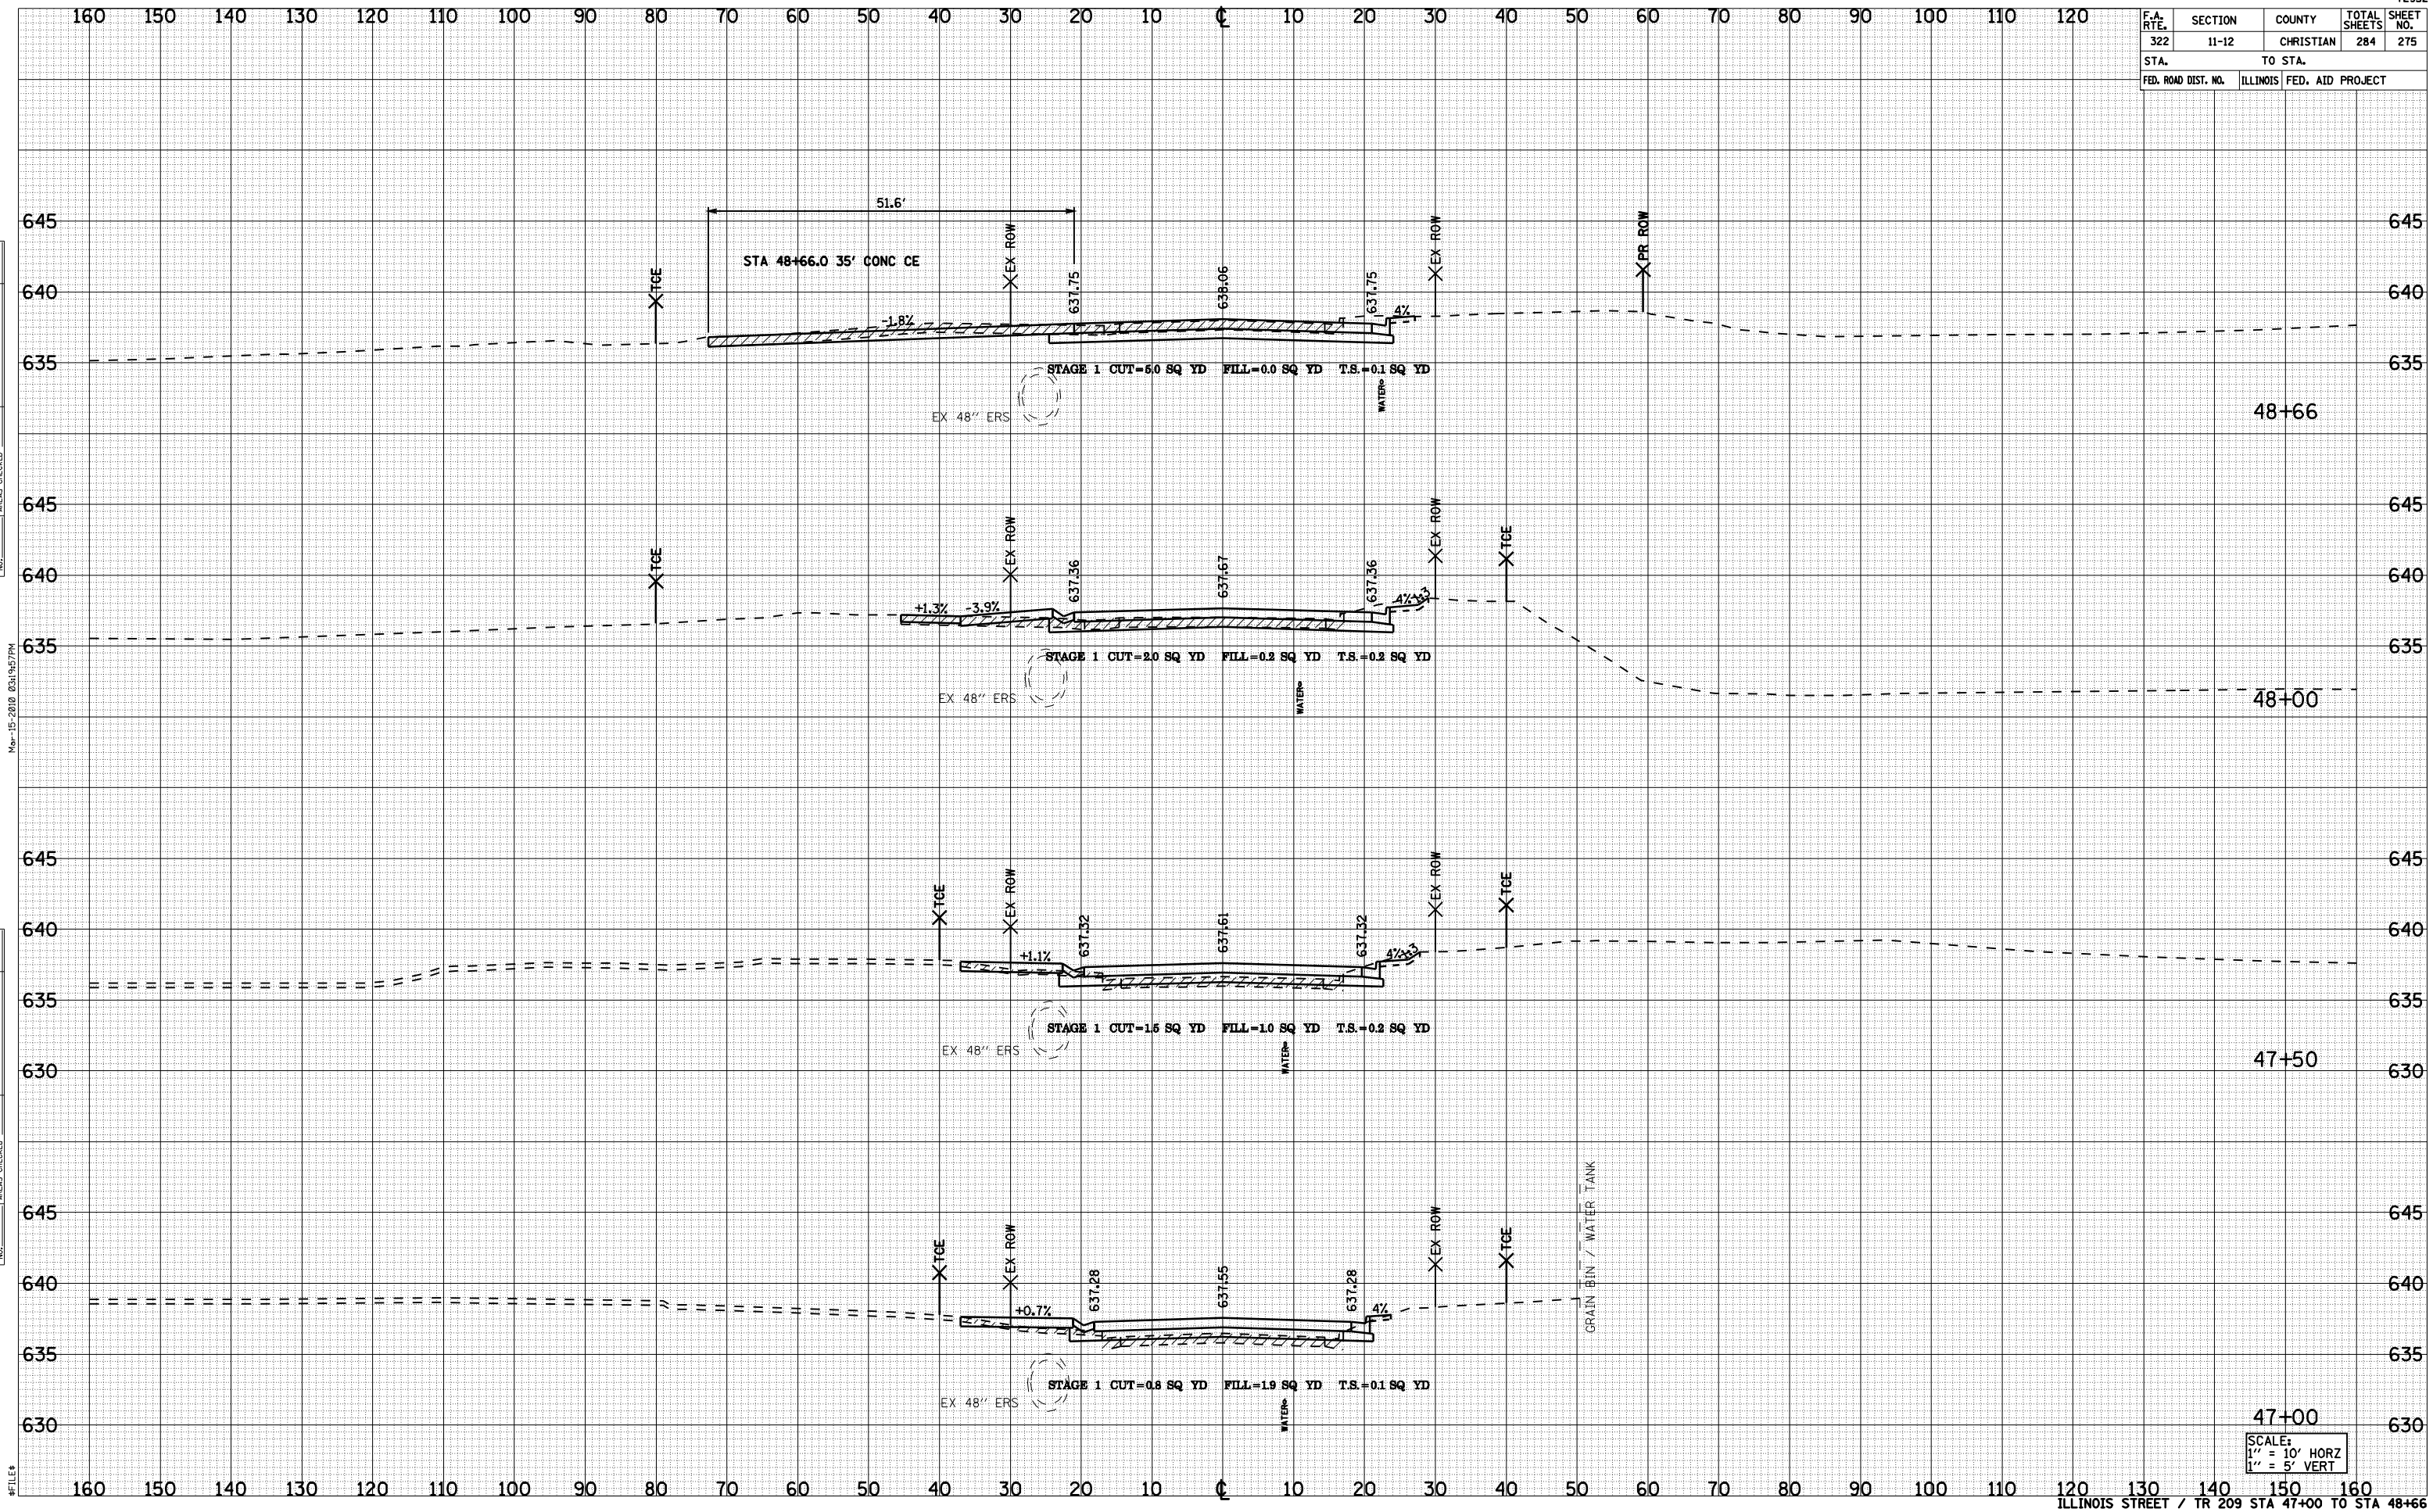

Mar-15-2010 03:19:57PM

#FILE#

SCALE:  
1" = 10' HORZ  
1" = 5' VERT

ILLINOIS STREET / TR 209 STA 47+00 TO STA 48+66