


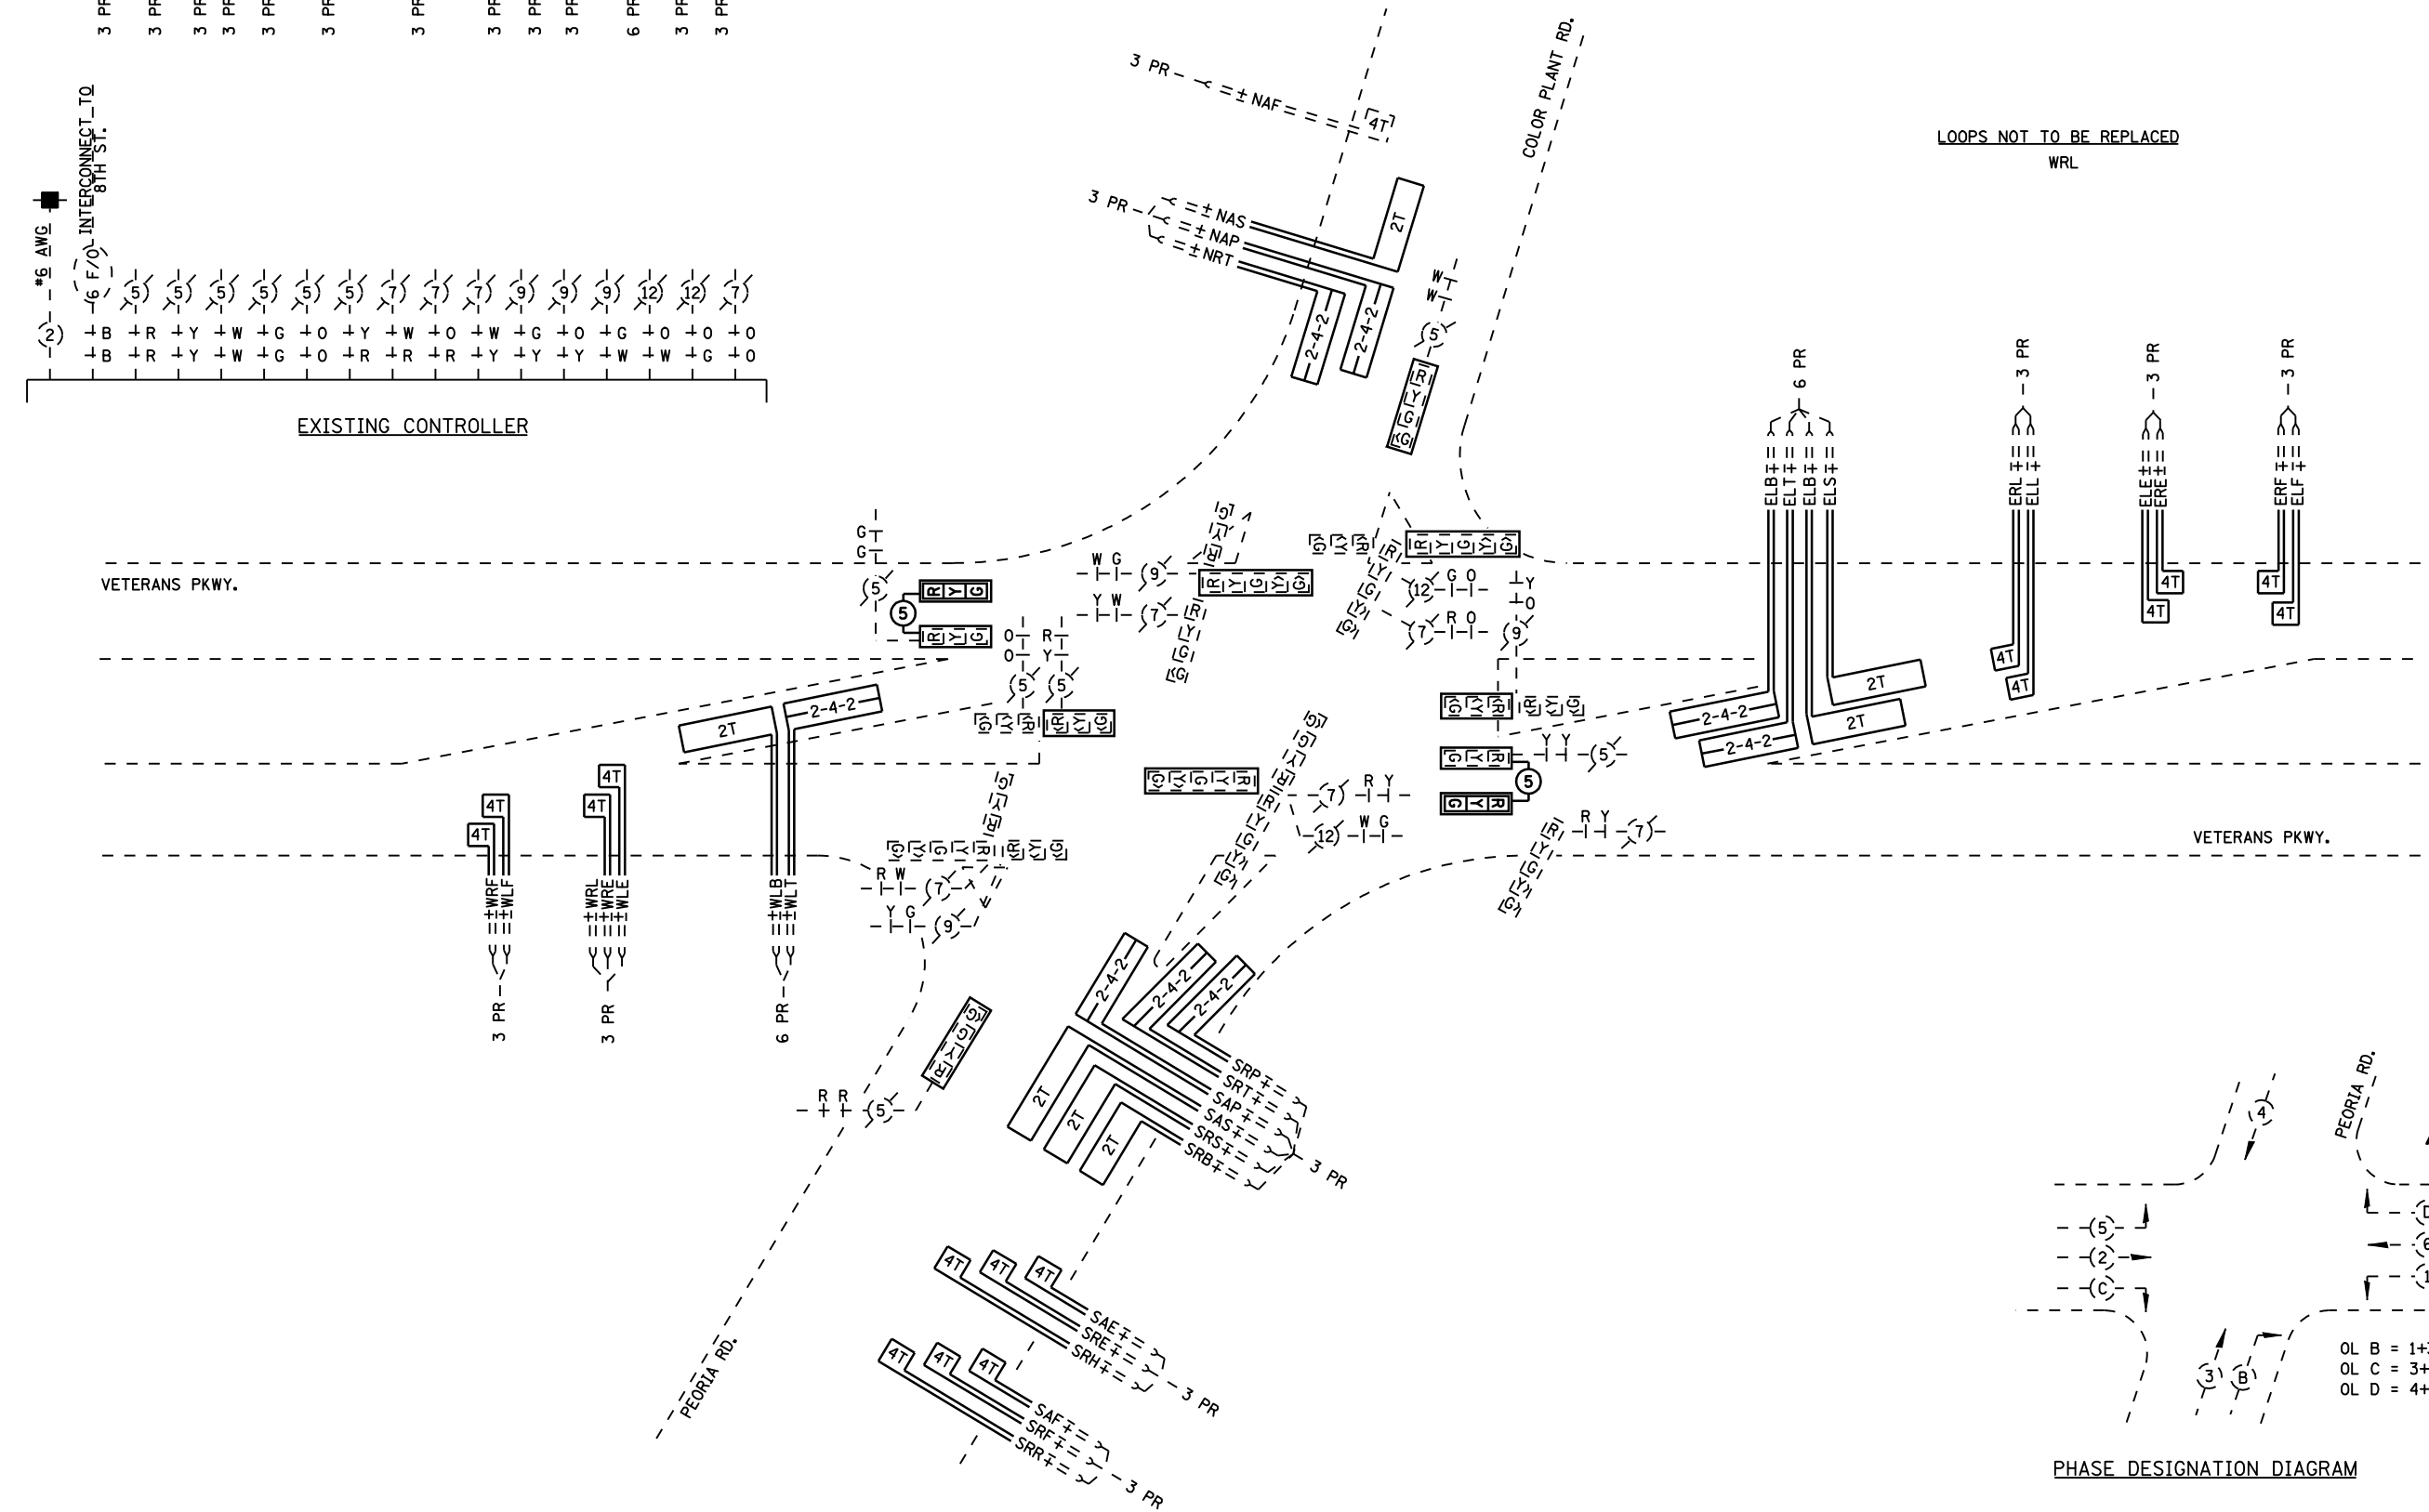



#6 AWG	(6)	(5)	(5)	(5)	(5)	(5)	(7)	(7)	(7)	(9)	(9)	(9)	(9)	(12)	(12)	(7)

EXISTING CONTROLLER



LOOPS NOT TO BE REPLACED
WRL

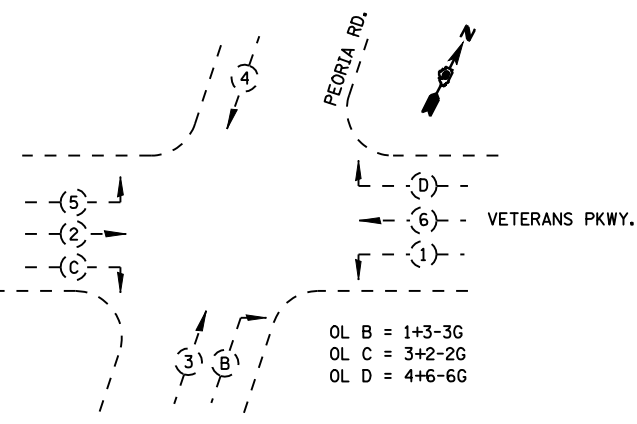

OL B = 1+3-3G
OL C = 3+2-2G
OL D = 4+6-6G

PHASE DESIGNATION DIAGRAM

NOT TO SCALE

FILE NAME	USER NAME	DESIGNED	REVISED	STATE OF ILLINOIS DEPARTMENT OF TRANSPORTATION		PROPOSED CABLE PLAN IL 4 (VETERANS PKWY.) & PEORIA RD.		F.A.P. RTE.	SECTION	COUNTY	TOTAL SHEETS	SHEET NO.
et:\pw\work\pwidot\LAUGHLINRL\0203328\	672C35_sht.ts_08.dgn	DRAWN	REVISED			SCALE: SHEET NO. 4 OF 33 SHEETS STA. TO STA.		*	1-1RS,TS-1), 2TRS-6, 102RS-4	SANGAMON	206	174
	PLOT SCALE = 40.0000' / IN.	CHECKED	REVISED					* FAP 666 (BL-55), FAP 662 (IL 4)	CONTRACT NO. 72C35			
	PLOT DATE = Apr-29-2010 02:59:41PM	DATE	REVISED					* FAP 658 (IL 29)	ILLINOIS FED. AID PROJECT			