


F. A. RTE.	SECTION	COUNTY	TOTAL SHEETS	SHEET NO.
310	60-16	MADISON	662	345
STA.		TO STA.		
CONTRACT NO. 76311				

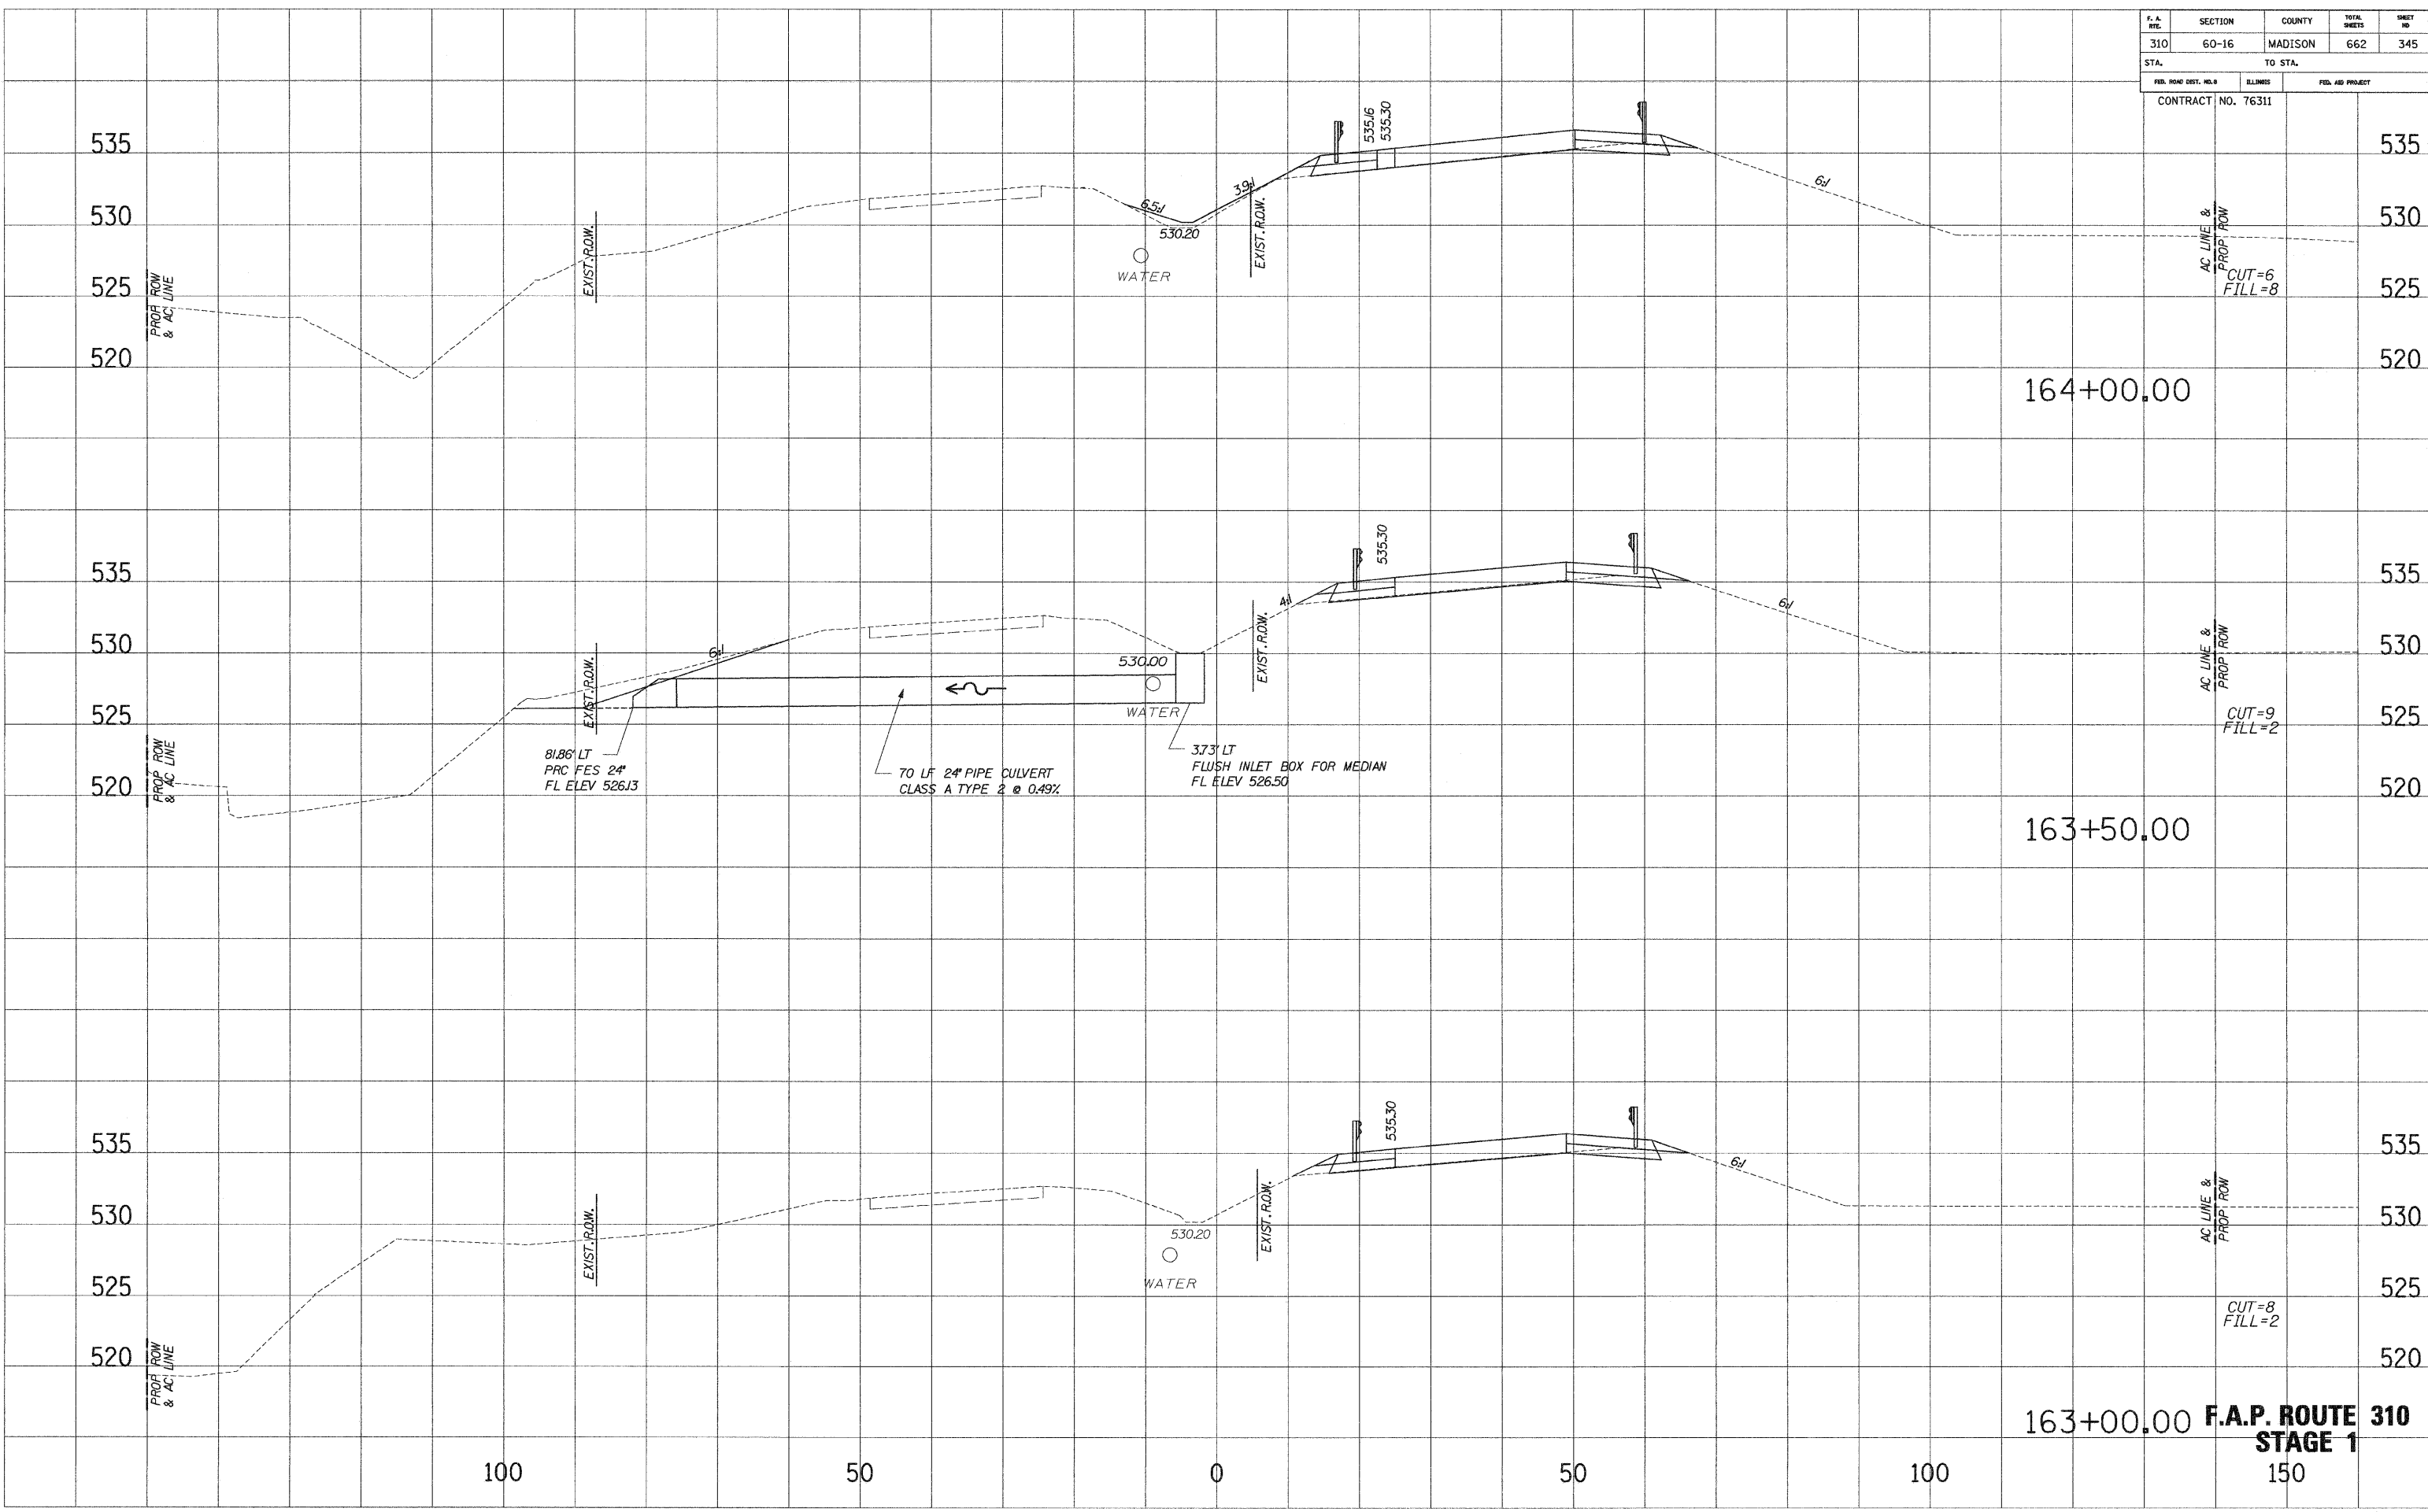

163+00.00 **F.A.P. ROUTE 310**  
**STAGE 1**  
150

DATE PLOTTED: 9/27/2009 10:50:31 AM  
NOTE BOOK NO. \_\_\_\_\_  
REPLATE NO. \_\_\_\_\_  
AREAS CHECKED \_\_\_\_\_

