



F. A. RTE.	SECTION	COUNTY	TOTAL SHEETS	SHEET NO.
310	60-16	MADISON	662	428
STA.		TO STA.		
FED. ROAD DIST. NO. 1		MILES		FED. AID PROJECT
		CONTRACT NO. 76311		

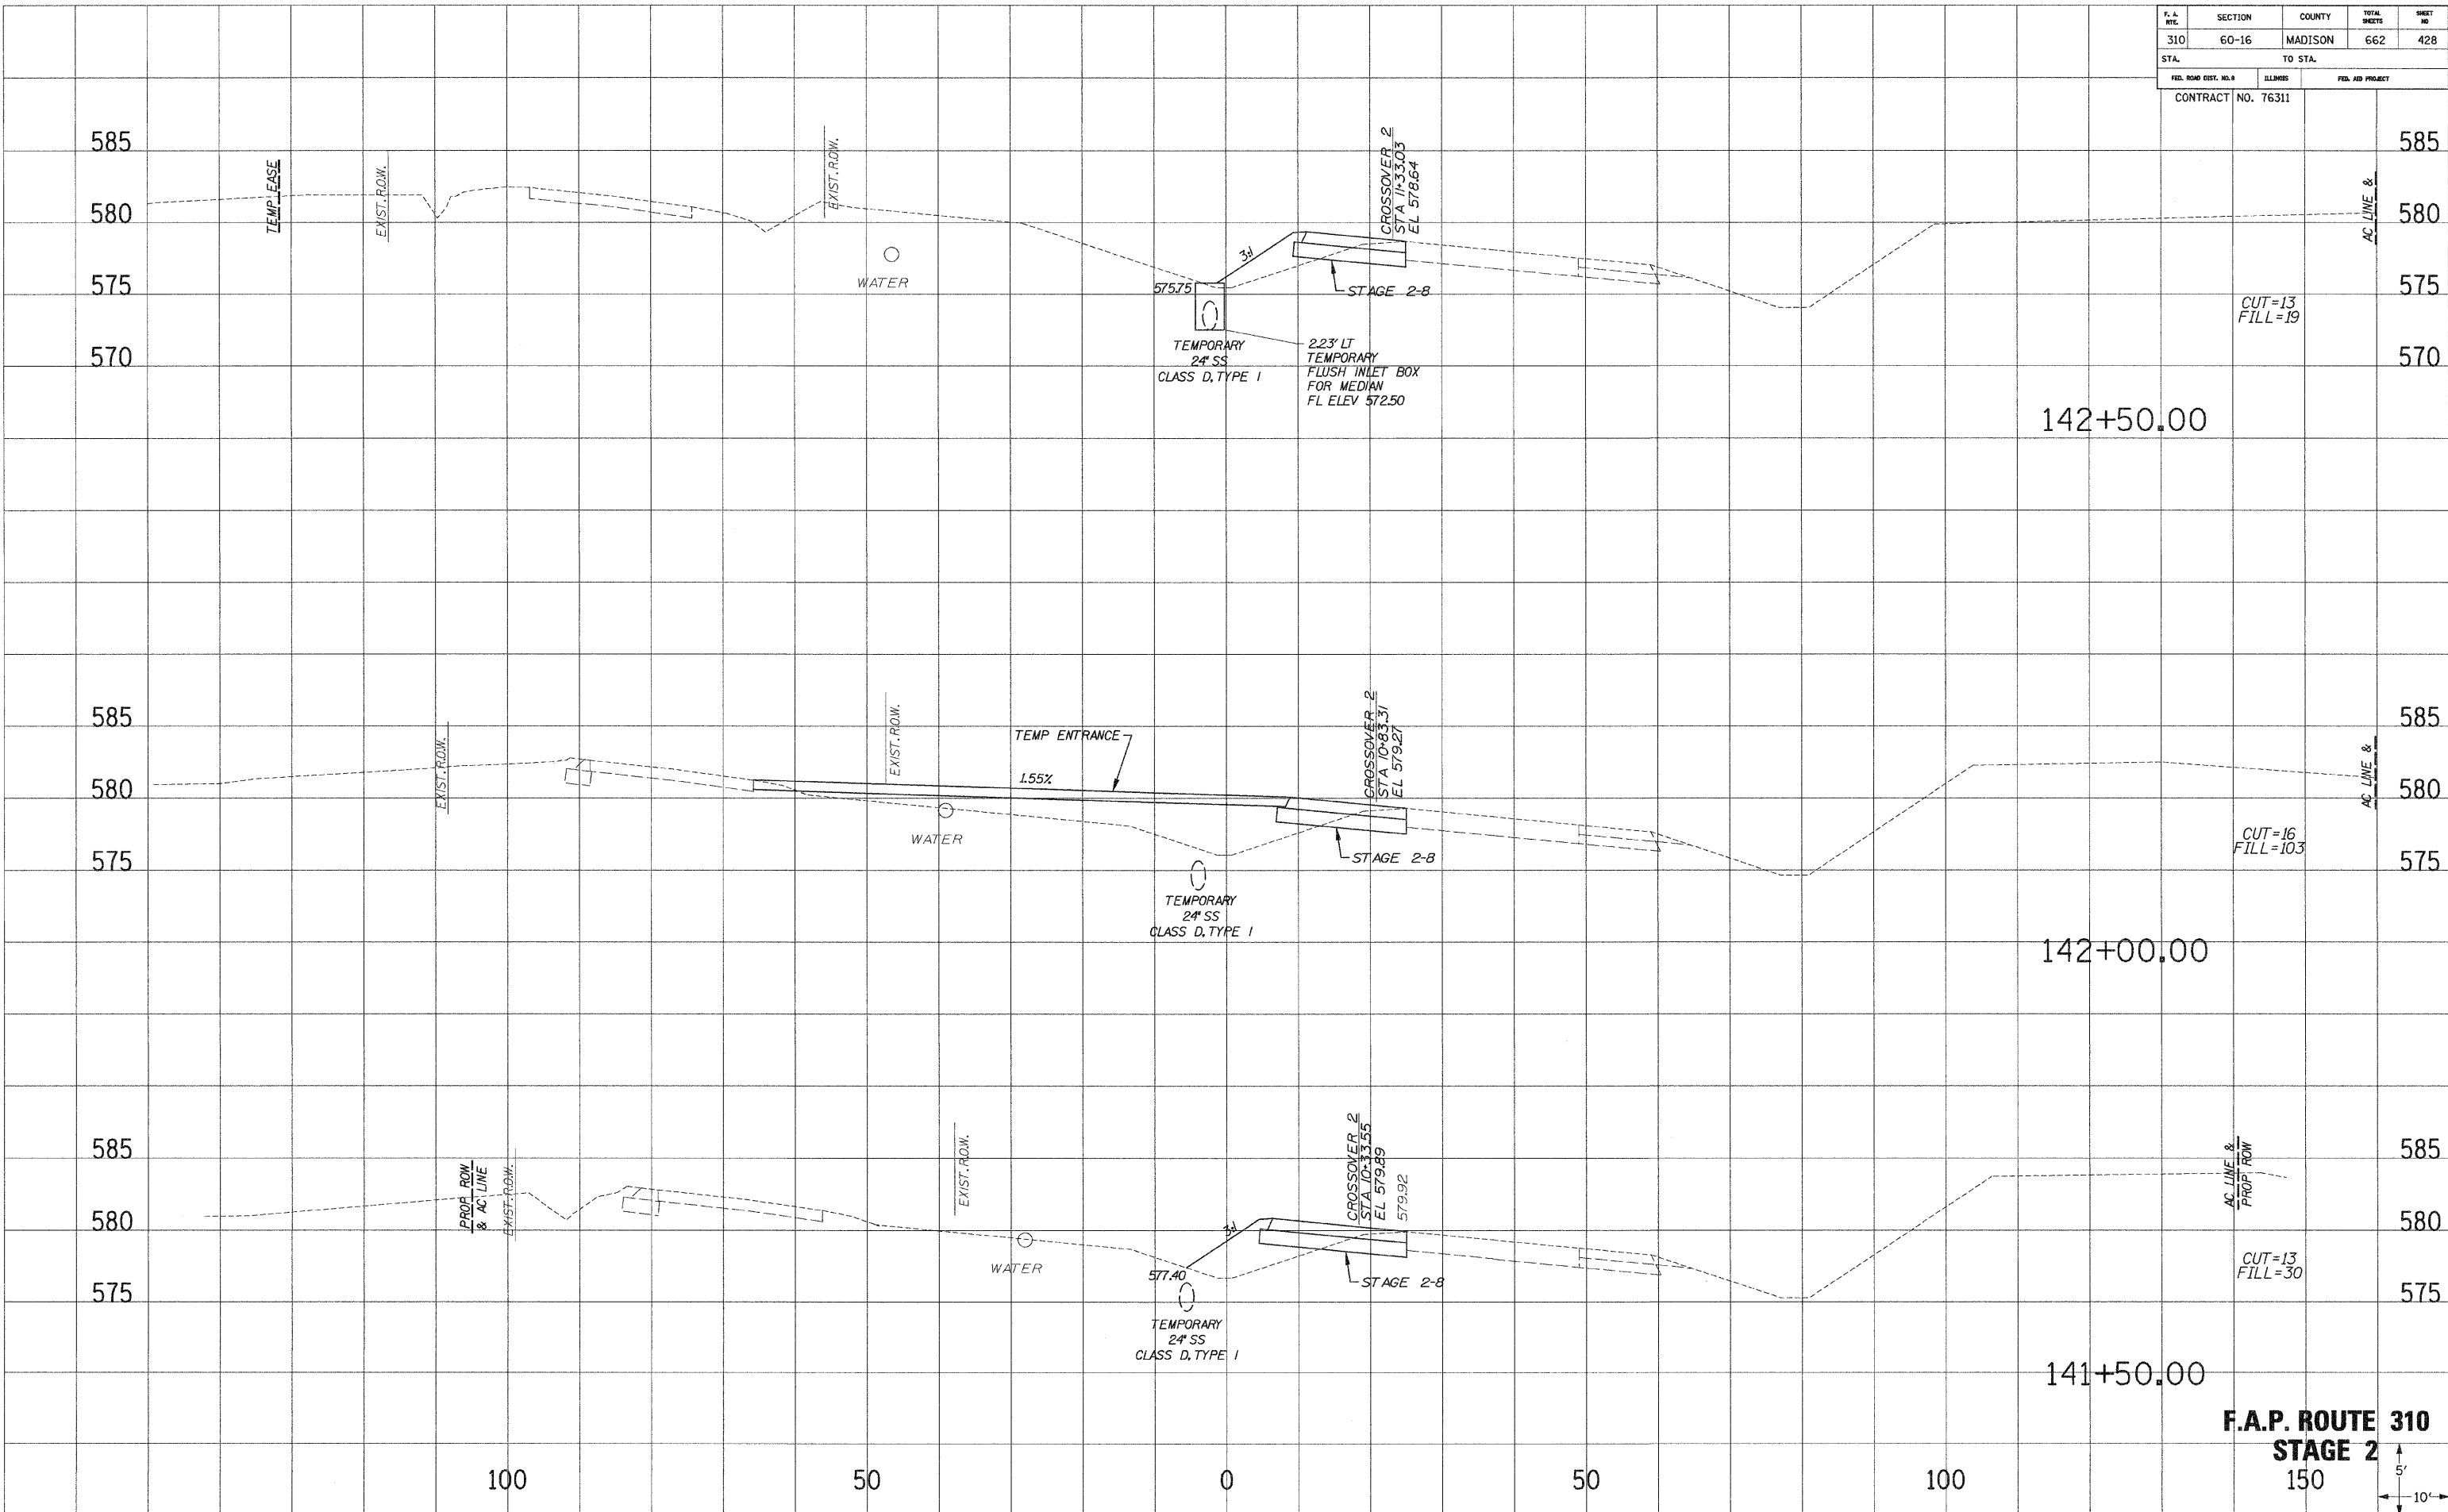

F.A.P. ROUTE 310
STAGE 2
 150

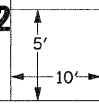


