


F. A. RTE.	SECTION	COUNTY	TOTAL SHEETS	SHEET NO.
310	60-16	MADISON	662	439
STA.		TO STA.		
FED. ROAD DIST. NO. 3		ELIMES	FED. AID PROJECT	
CONTRACT NO. 76311				



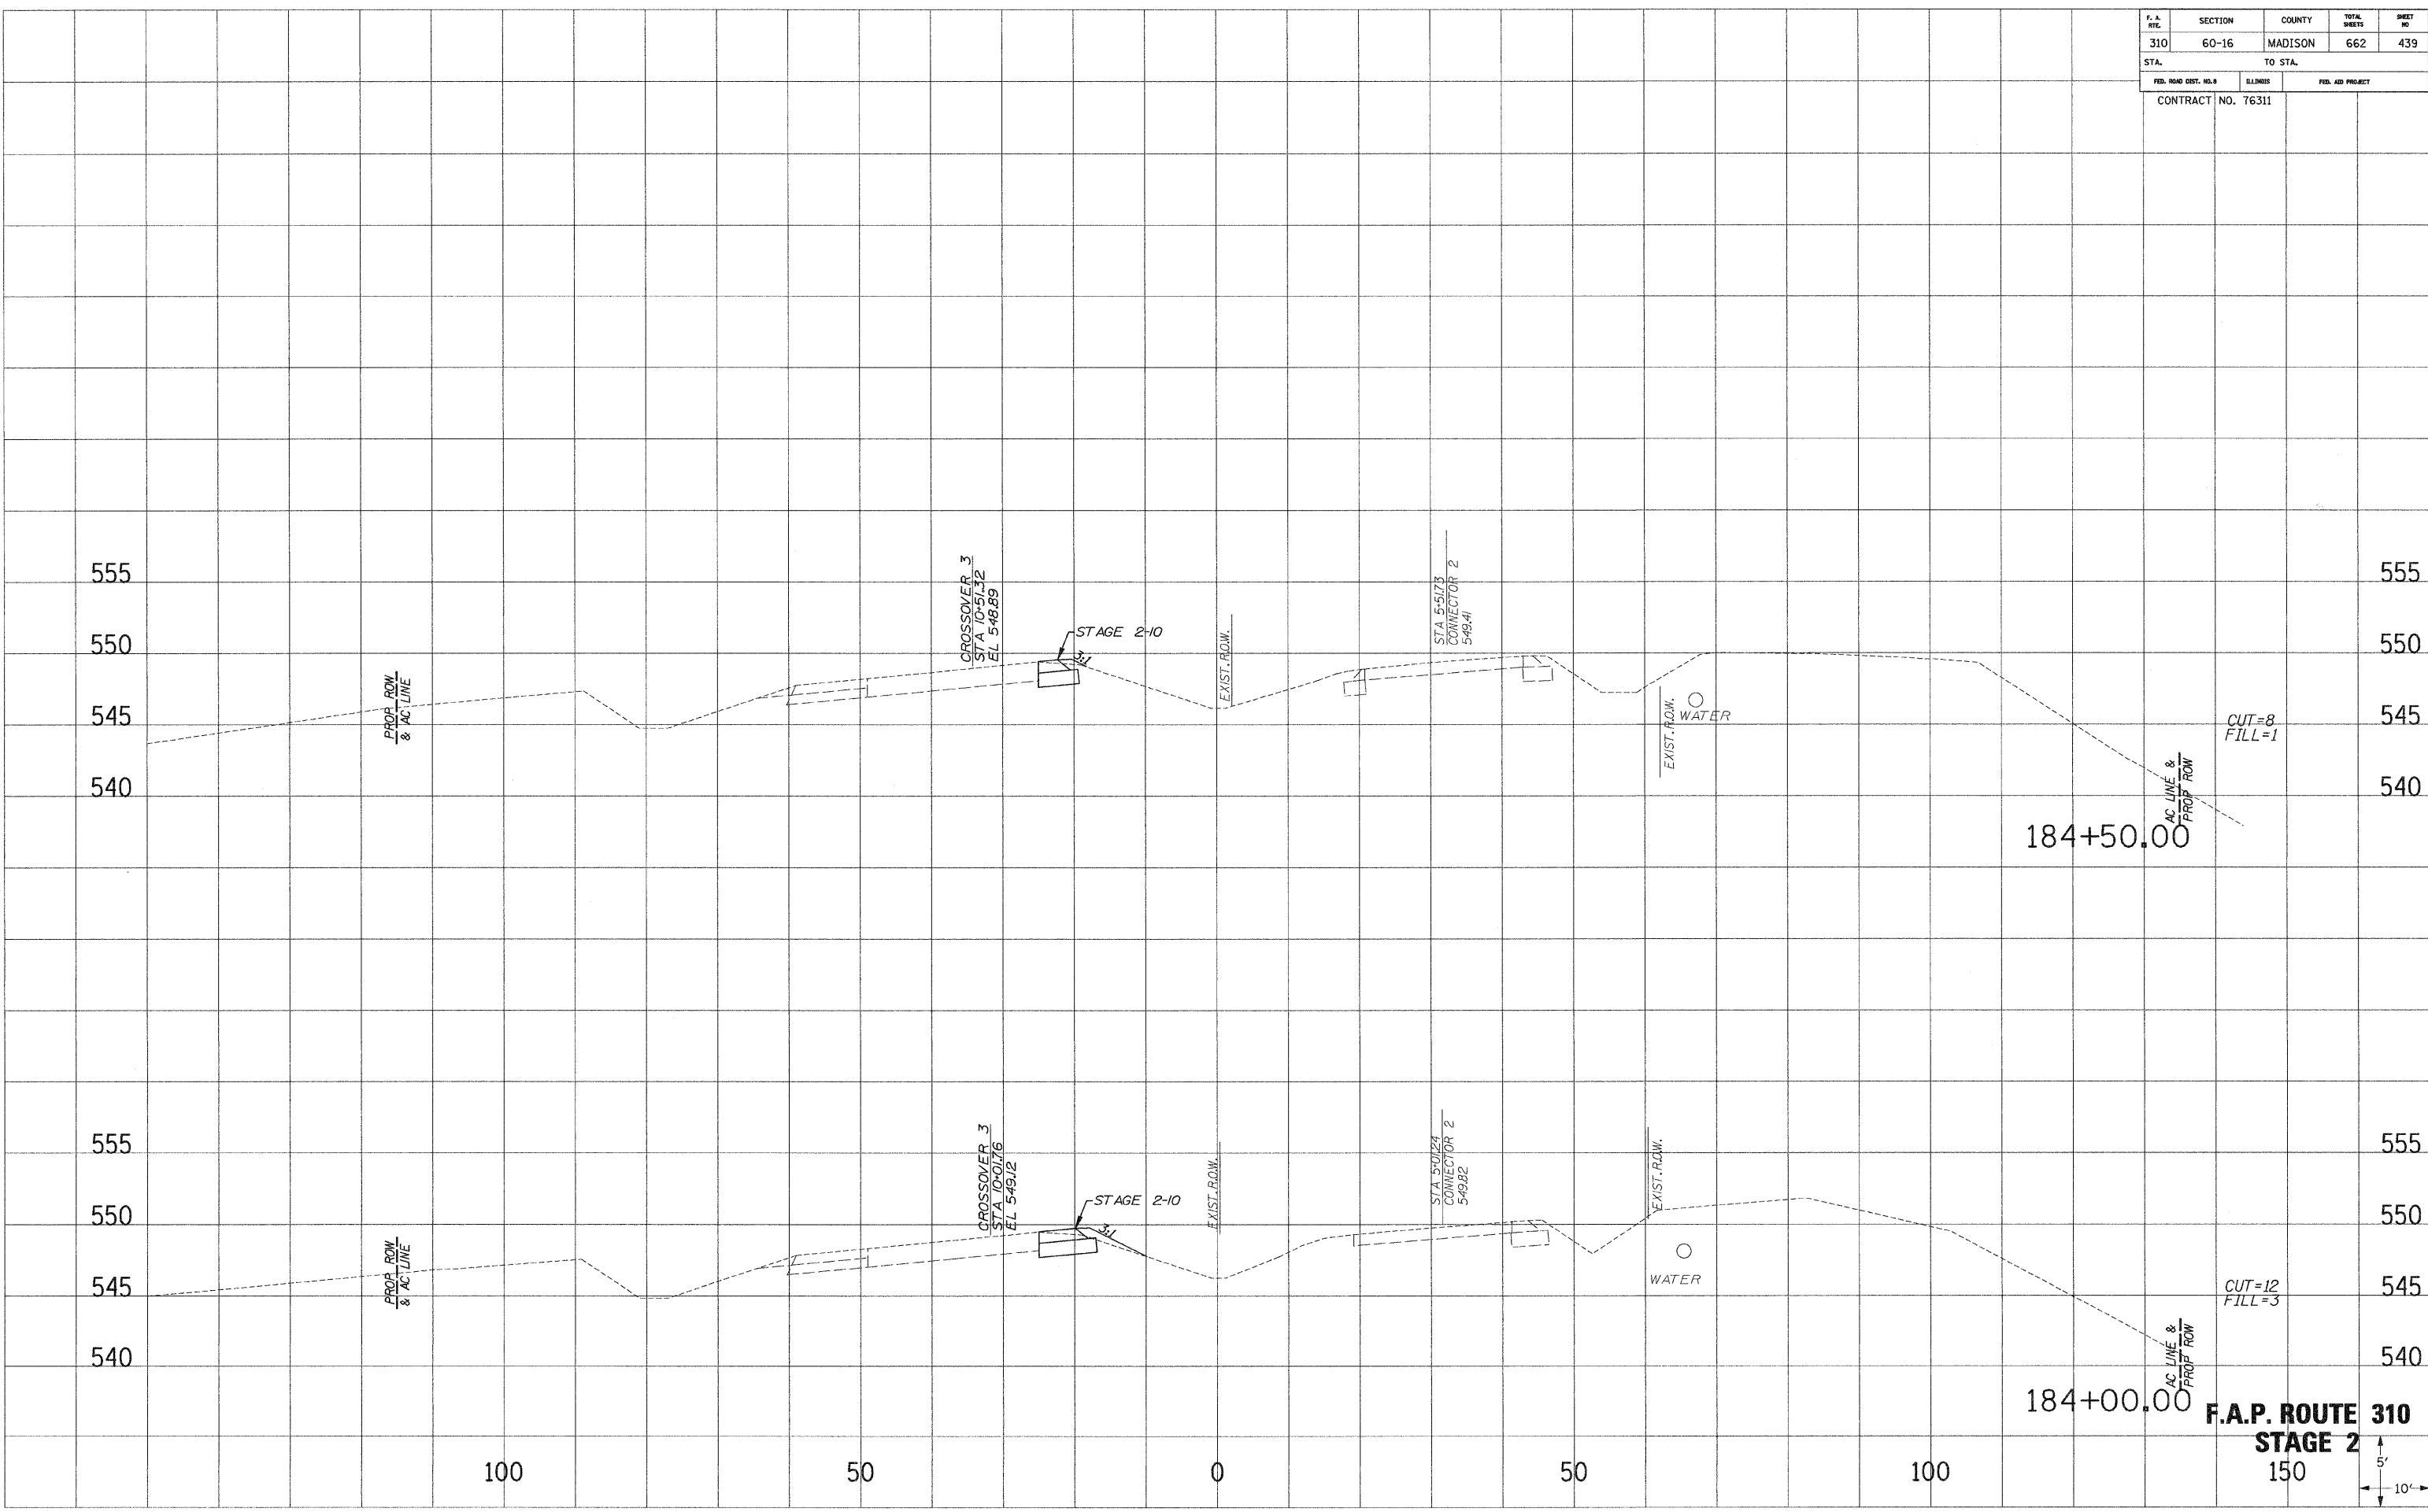

F.A.P. ROUTE 310
STAGE 2
 150'