


F. A. RTE.	SECTION	COUNTY	TOTAL SHEETS	SHEET NO.
310	60-16	MADISON	662	401
STA.		TO STA.		
FED. ROAD DIST. NO. 6		ILLINOIS	FED. AID PROJECT	
CONTRACT NO. 76311				

SURVEY PLOTTED
 NOTE BOOK NO. _____
 AREAS CHECKED _____

SURVEY PLOTTED
 NOTE BOOK NO. _____
 AREAS CHECKED _____

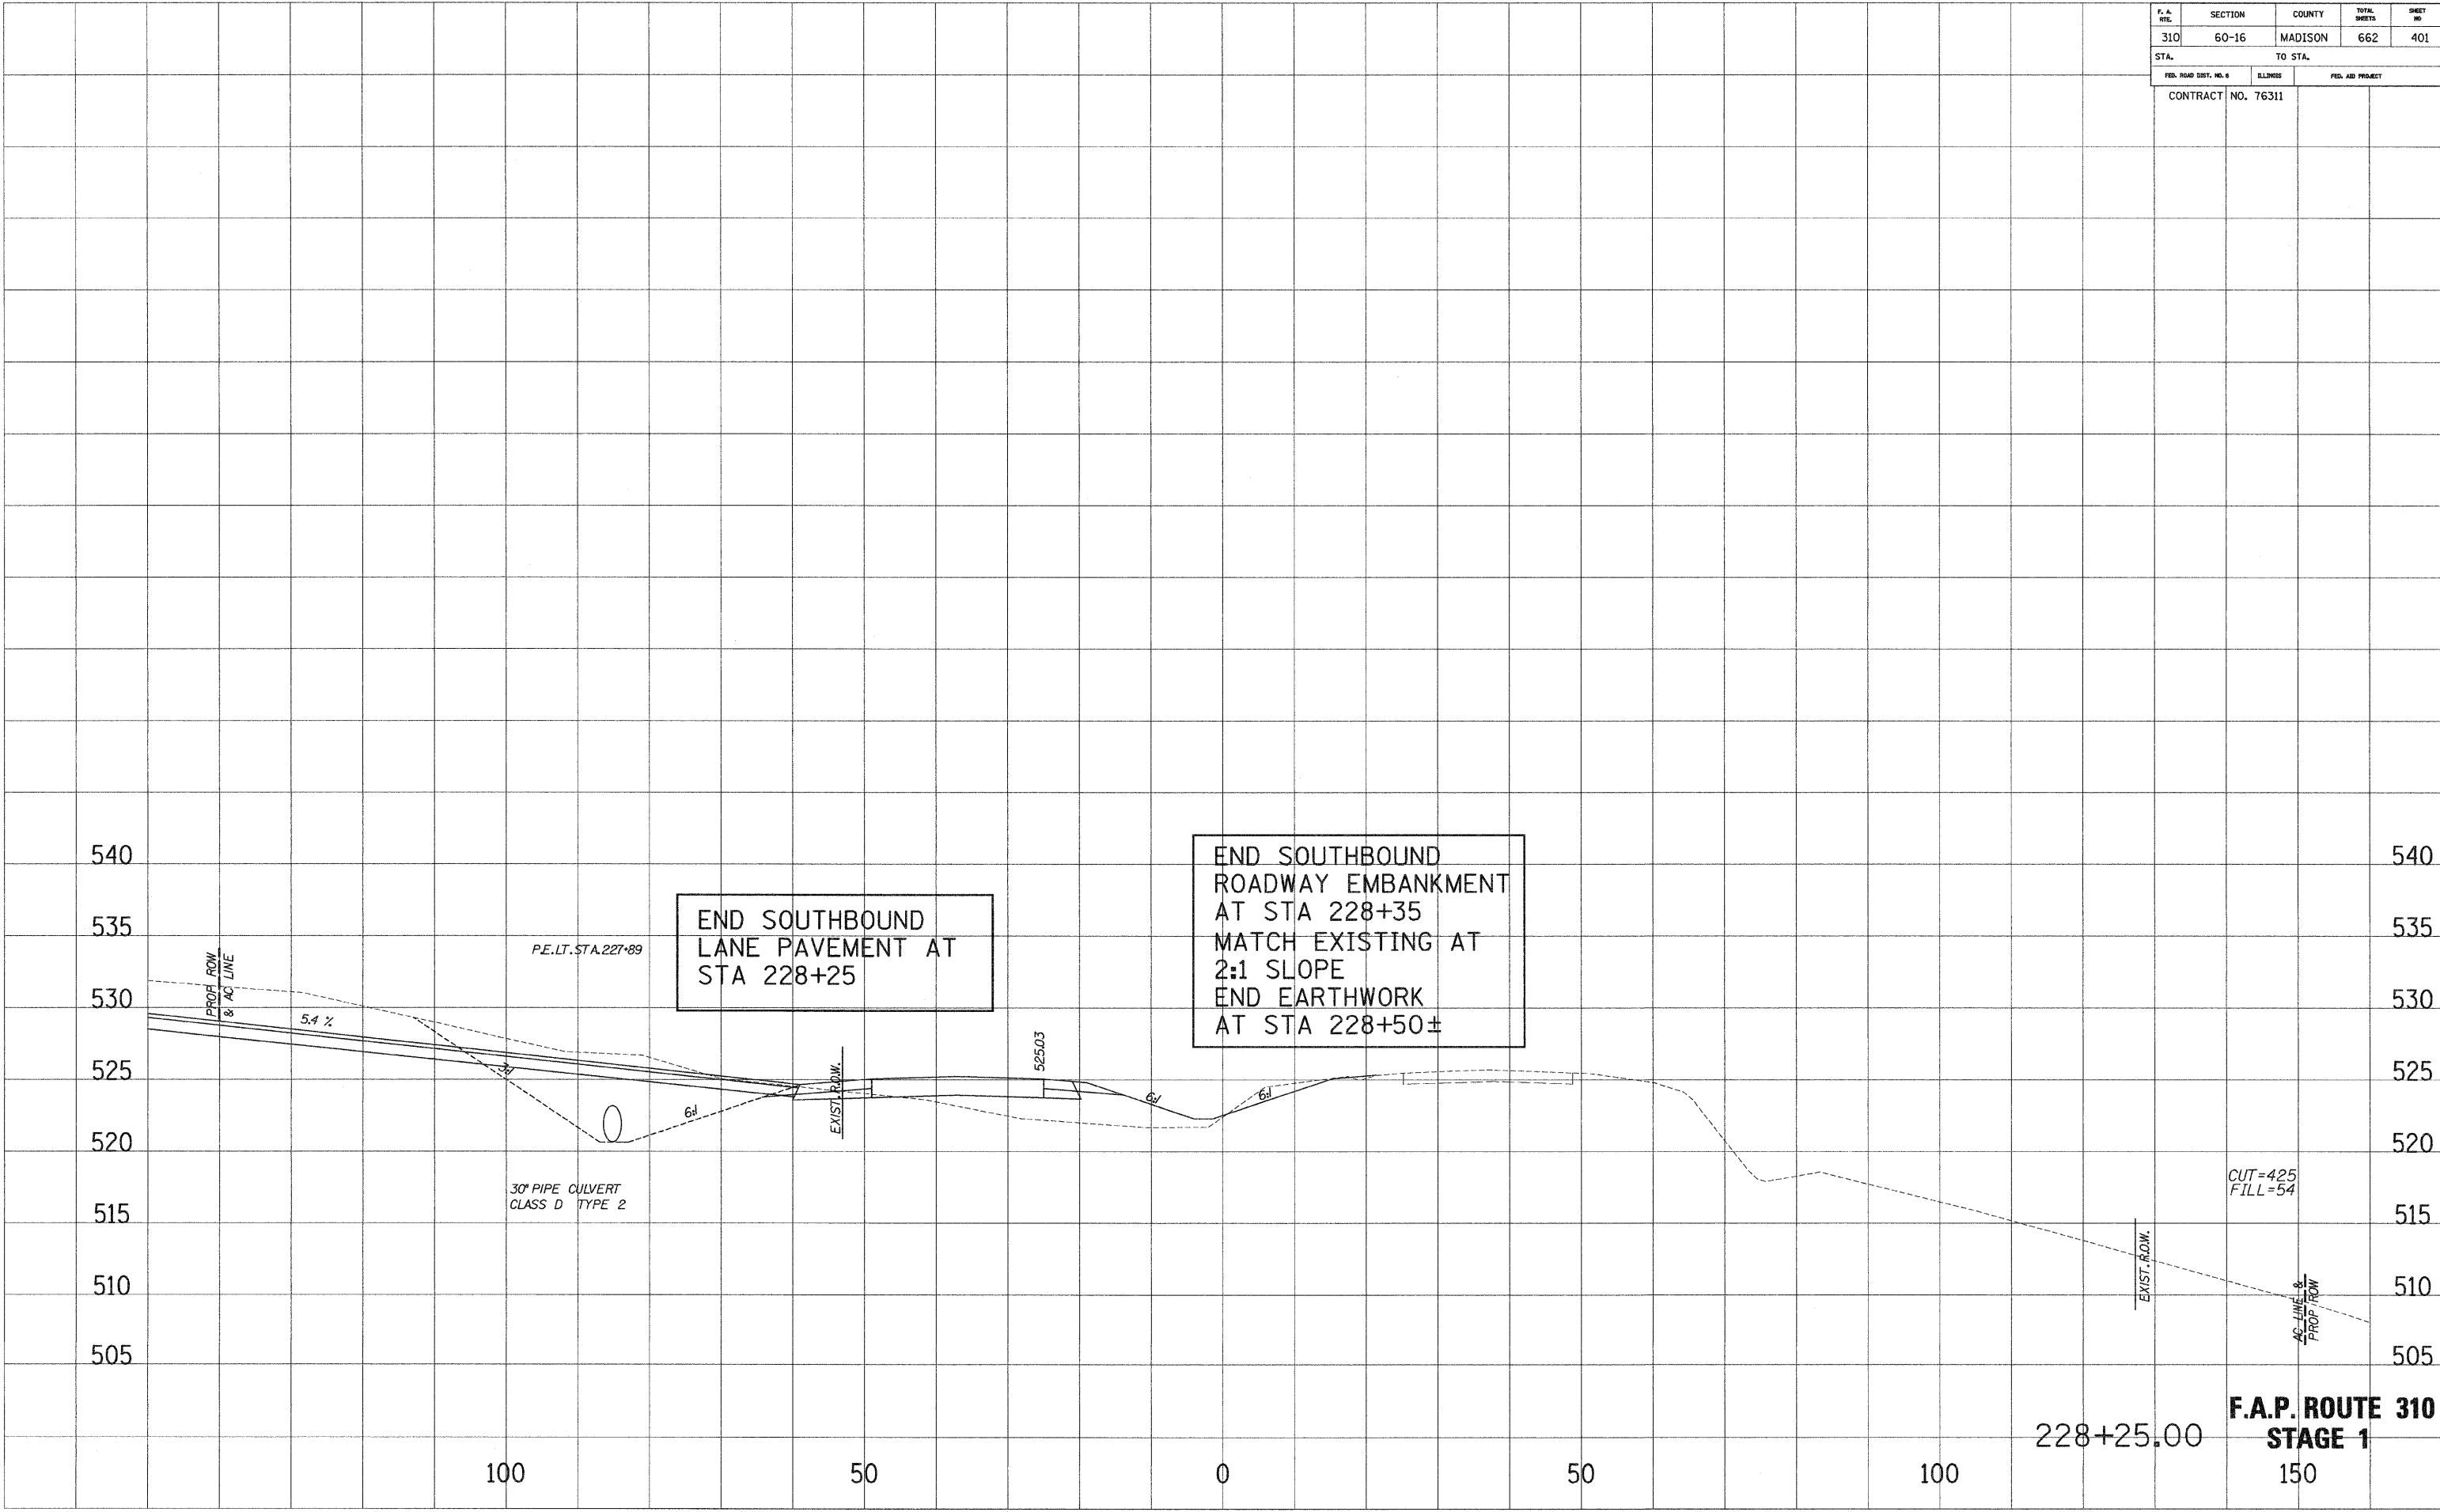

END SOUTHBOUND
LANE PAVEMENT AT
STA 228+25

END SOUTHBOUND
ROADWAY EMBANKMENT
AT STA 228+35
MATCH EXISTING AT
2:1 SLOPE
END EARTHWORK
AT STA 228+50±

30" PIPE CULVERT
CLASS D TYPE 2


CUT=425
FILL=54

**F.A.P. ROUTE 310
STAGE 1**


F. A. RTE.	SECTION	COUNTY	TOTAL SHEETS	SHEET NO.
310	60-16	MADISON	662	402
STA.		TO STA.		
FED. ROAD DIST. NO. 8		ELLIPSIS	FED. AID PROJECT	
CONTRACT NO. 76311				

SURVEIL PLOTTED
 NOTE BOOK NO. _____
 REVISIONS AREAS CHECKED


SURVEIL PLOTTED
 NOTE BOOK NO. _____
 REVISIONS AREAS CHECKED

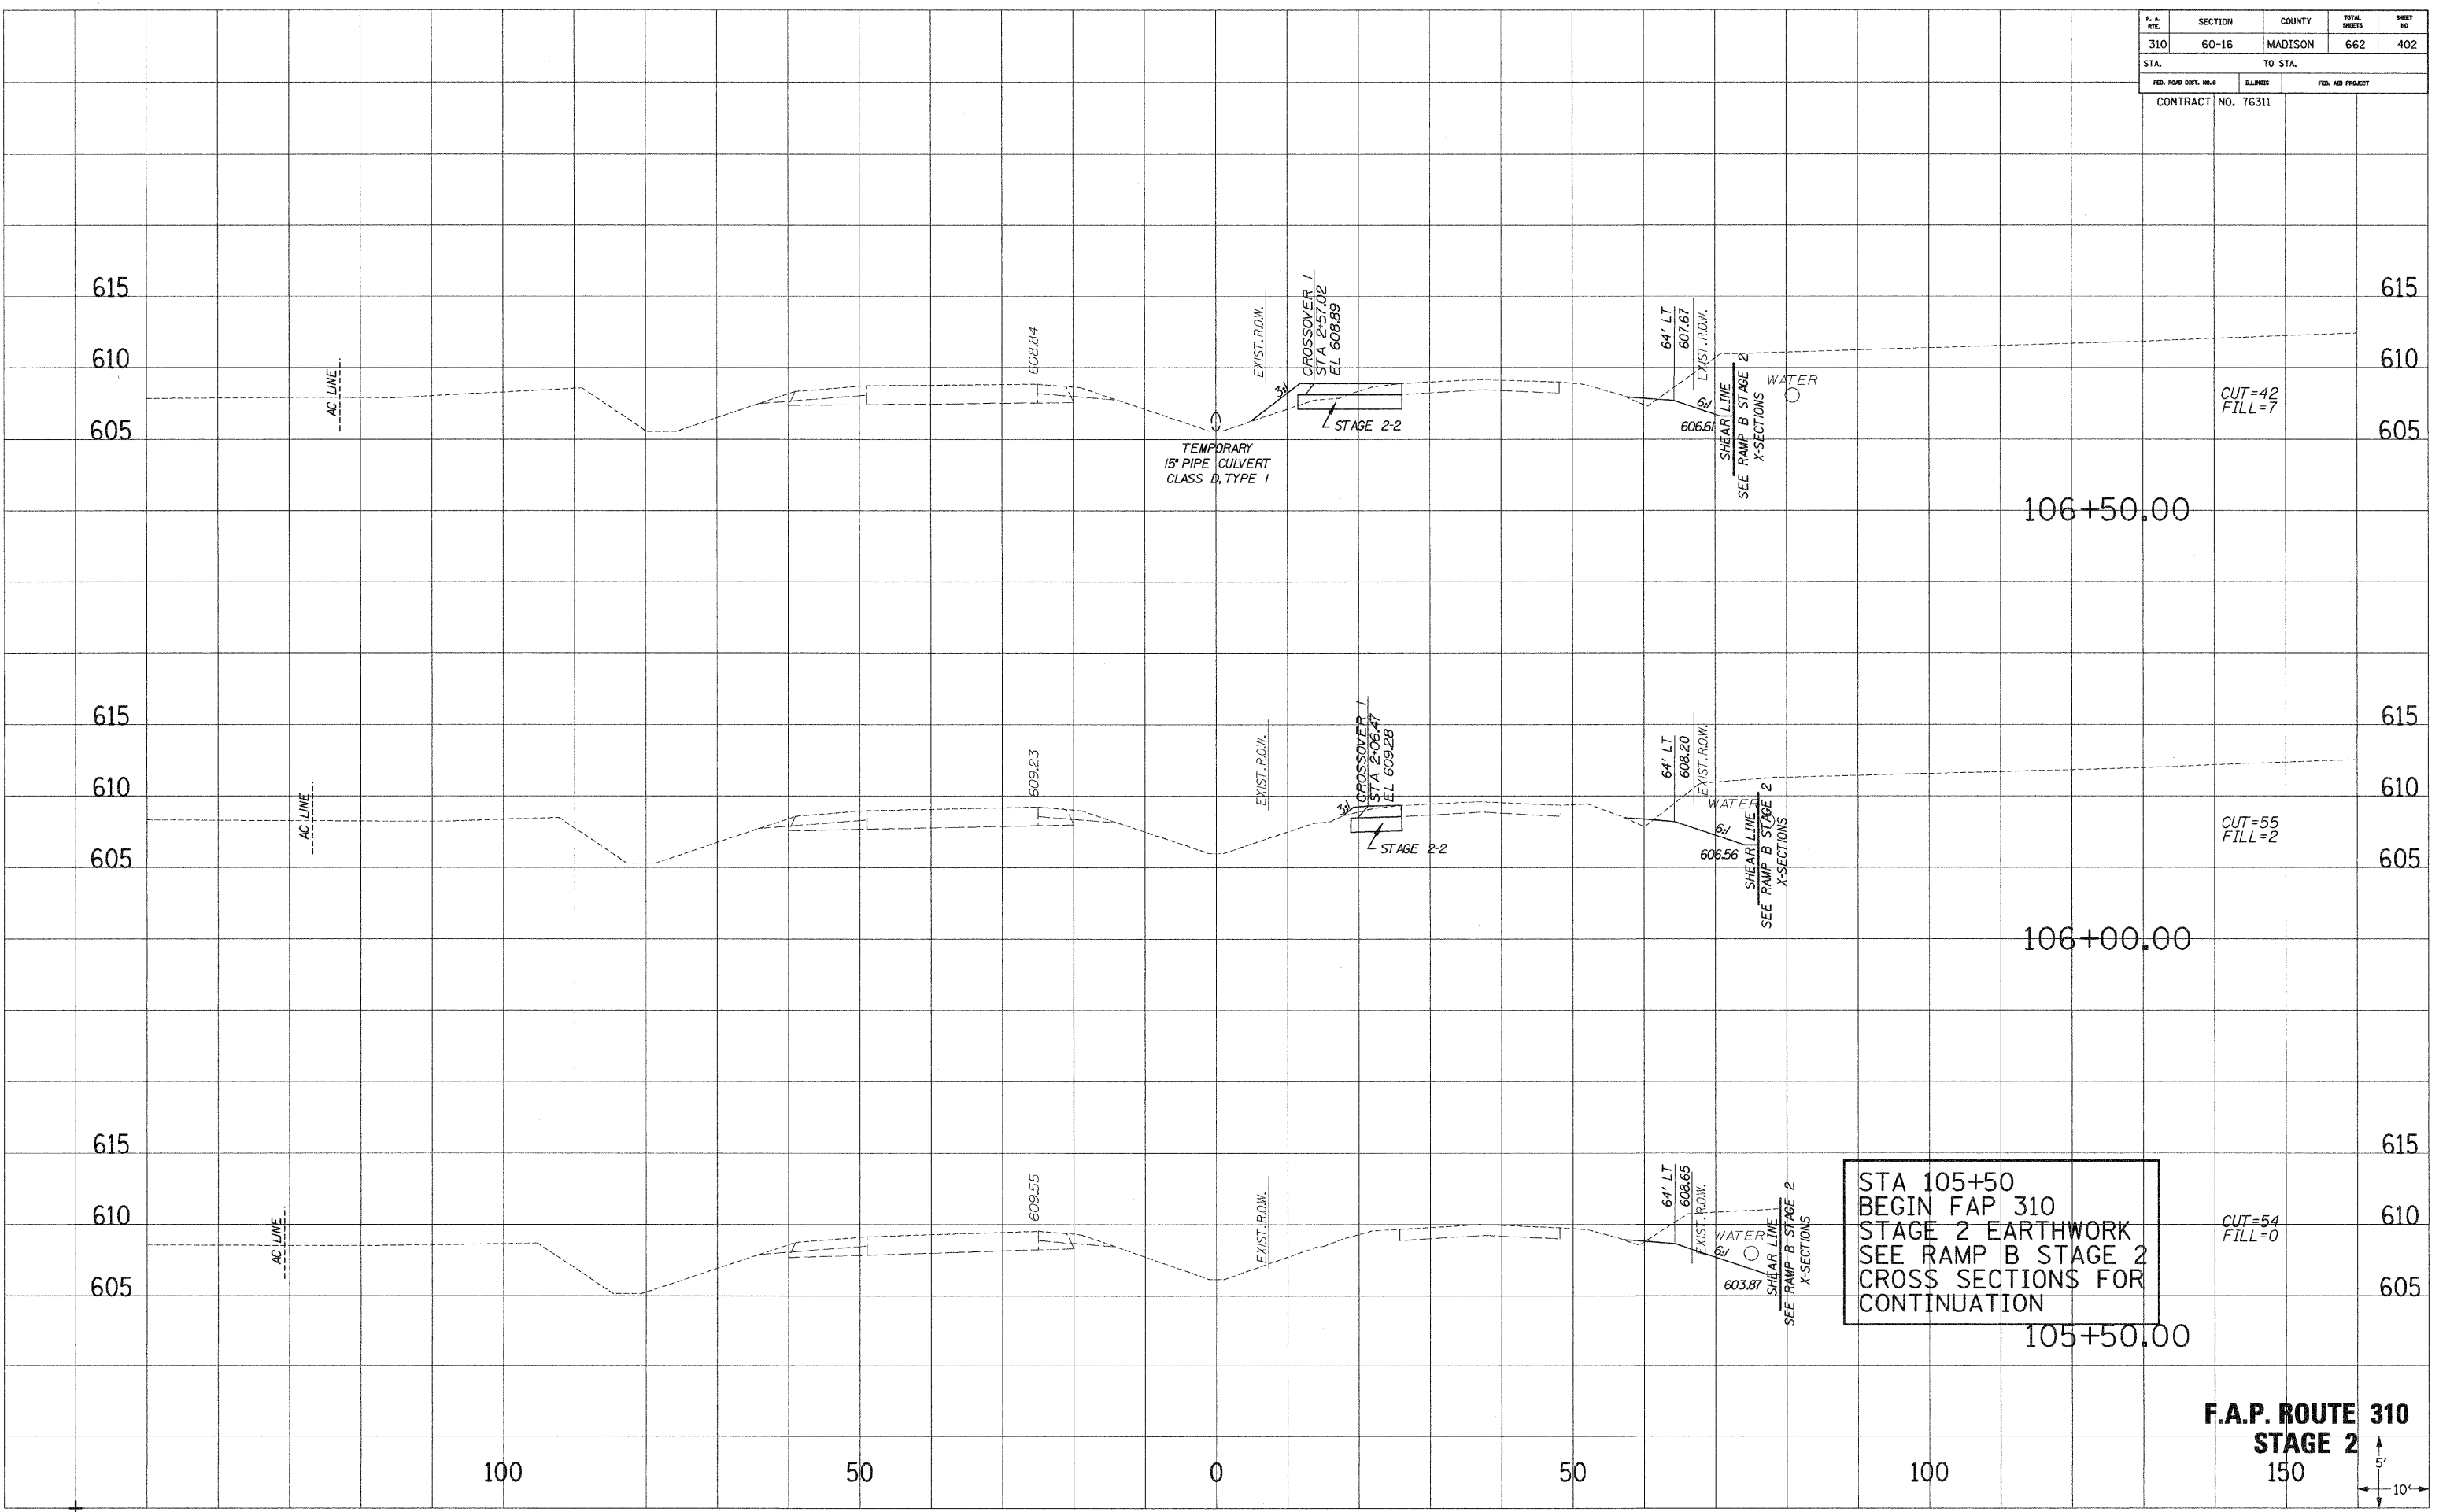

F.A.P. ROUTE 310
STAGE 2

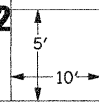

F. A. RTE.	SECTION	COUNTY	TOTAL SHEETS	SHEET NO.
310	60-16	MADISON	662	403
STA.		TO STA.		
FED. ROAD DIST. NO. 3		ELLINGS	FED. AID PROJECT	
CONTRACT NO. 76311				

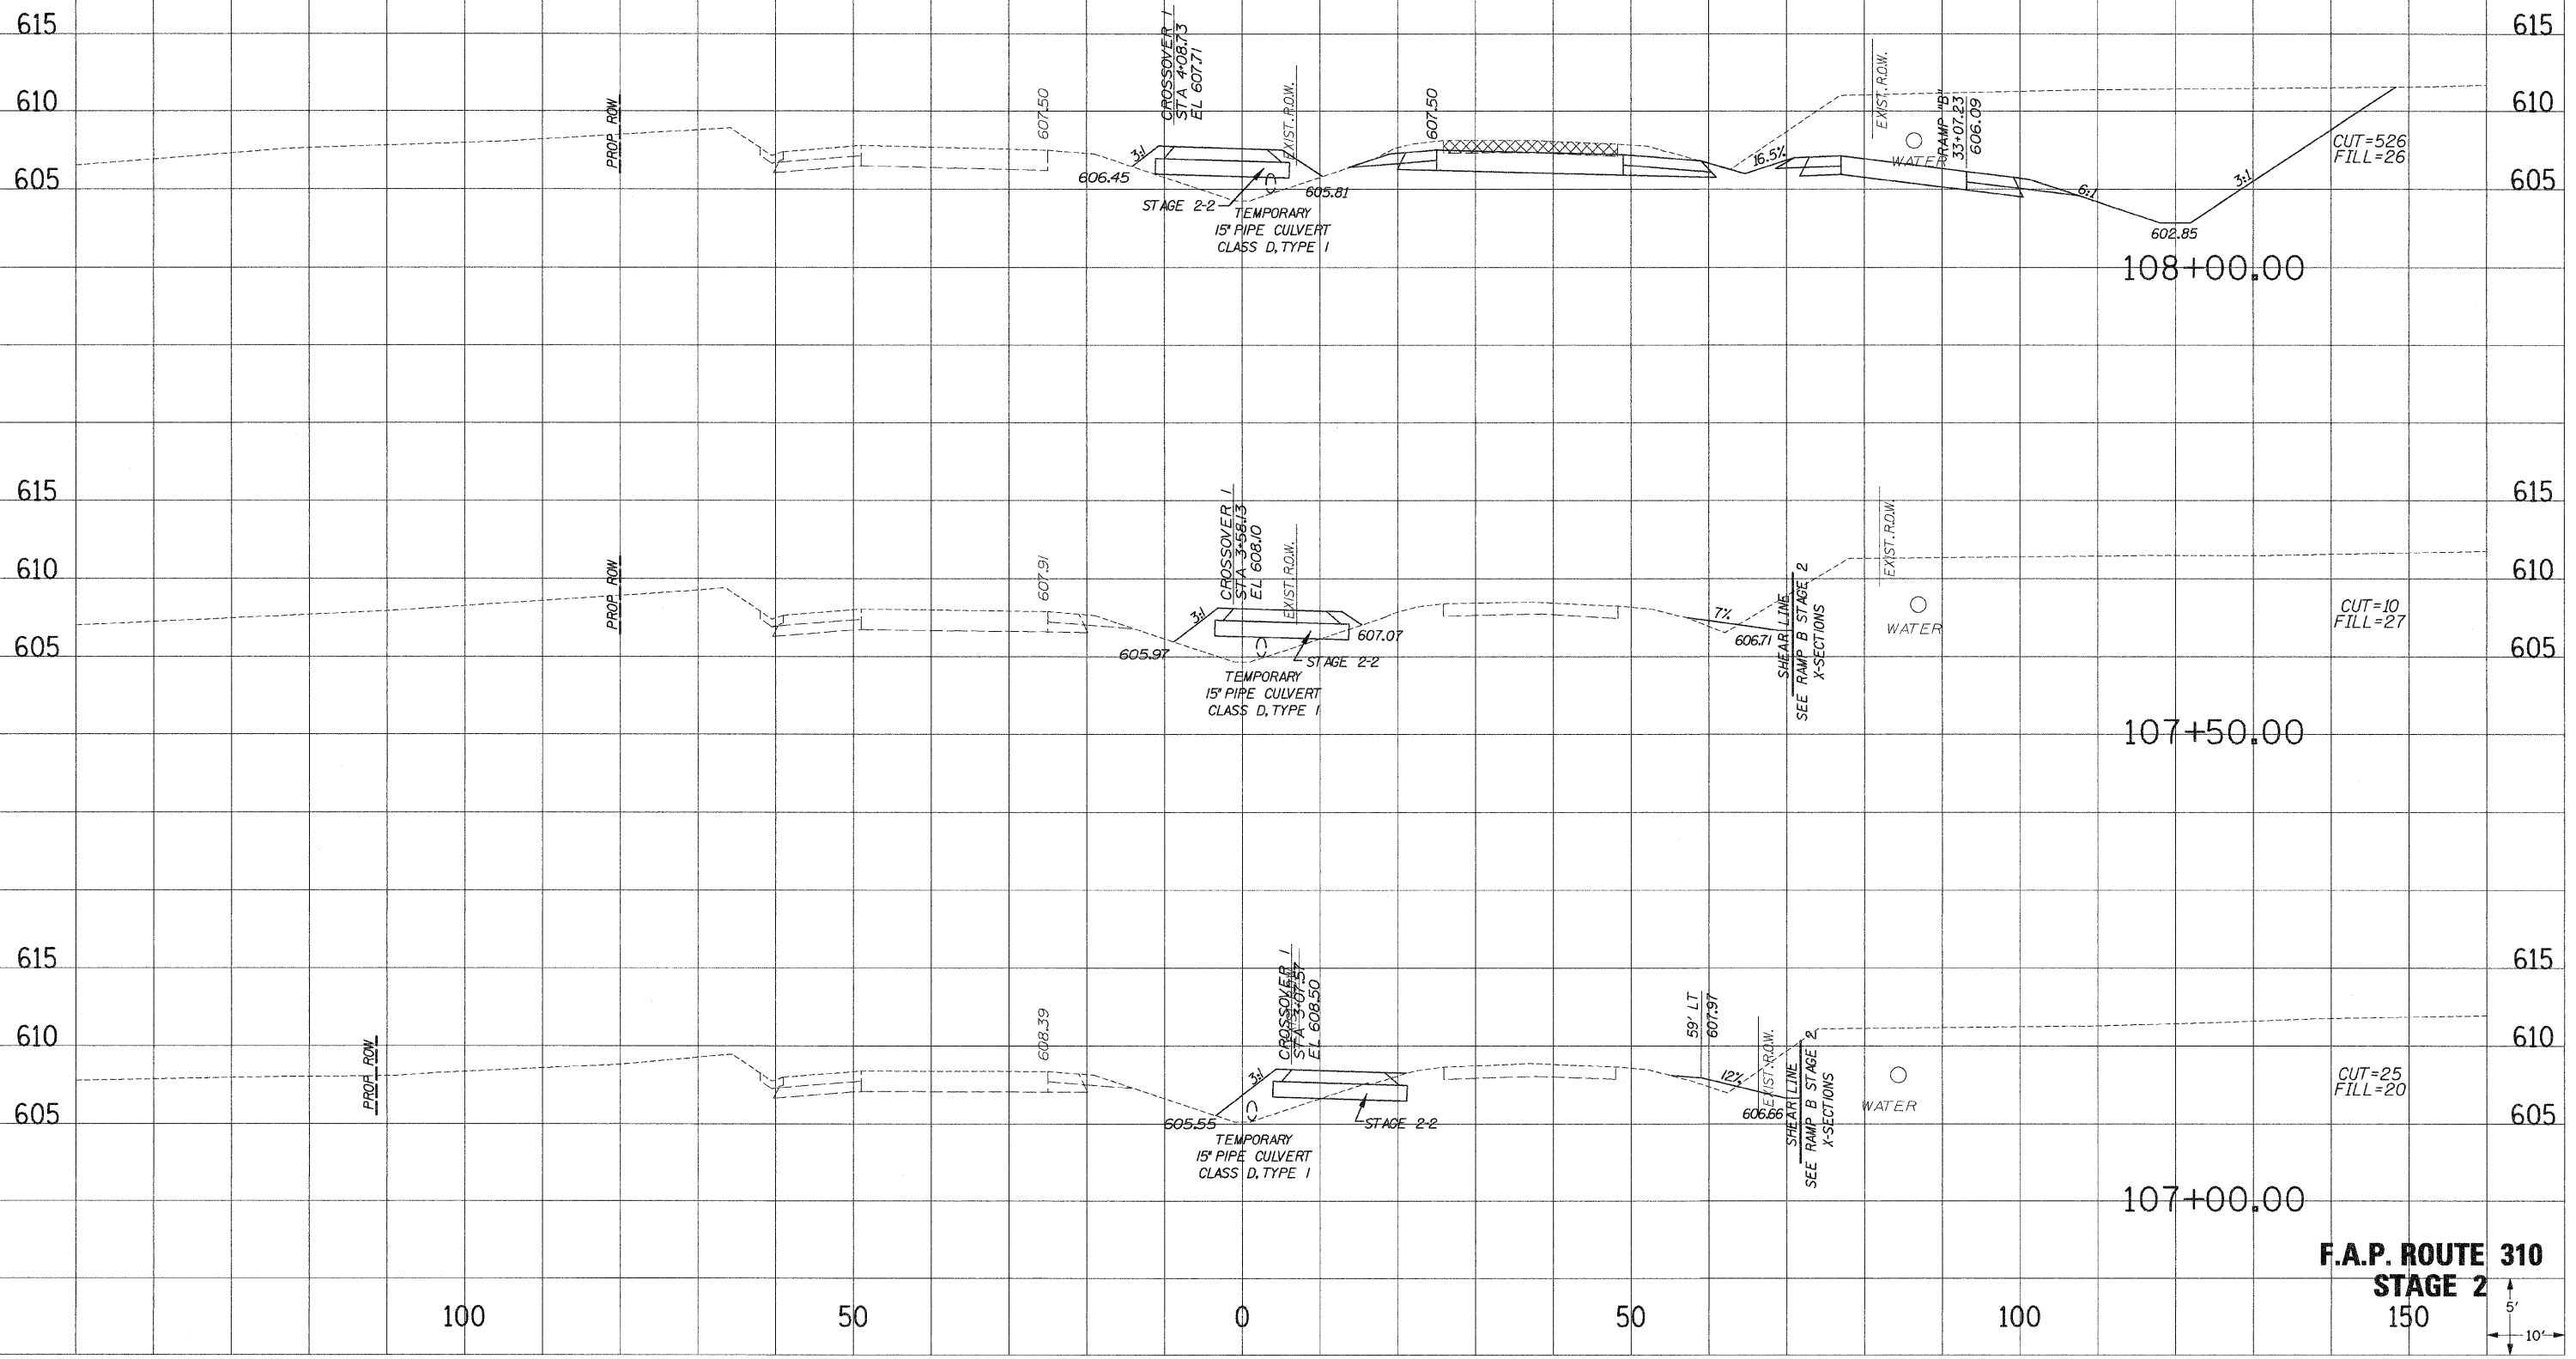

F.A.P. ROUTE 310
STAGE 2
 150'




DATE: _____
 SURVEIL: _____
 PLOTTED: _____
 NOTE BOOK: _____
 NO.: _____
 AREAS CHECKED: _____

DATE: _____
 SURVEIL: _____
 PLOTTED: _____
 NOTE BOOK: _____
 NO.: _____
 AREAS CHECKED: _____

F. A. RTE.	SECTION	COUNTY	TOTAL SHEETS	SHEET NO.
310	60-16	MADISON	662	404
STA.	TO STA.			
FED. ROAD DIST. NO. 6	ILLINOIS	FED. AID PROJECT		
CONTRACT NO. 76311				

SURVEY PLOTTED
 NOTE BOOK NO. _____
 AREAS CHECKED _____
 NO. _____

SURVEY PLOTTED
 NOTE BOOK NO. _____
 AREAS CHECKED _____
 NO. _____

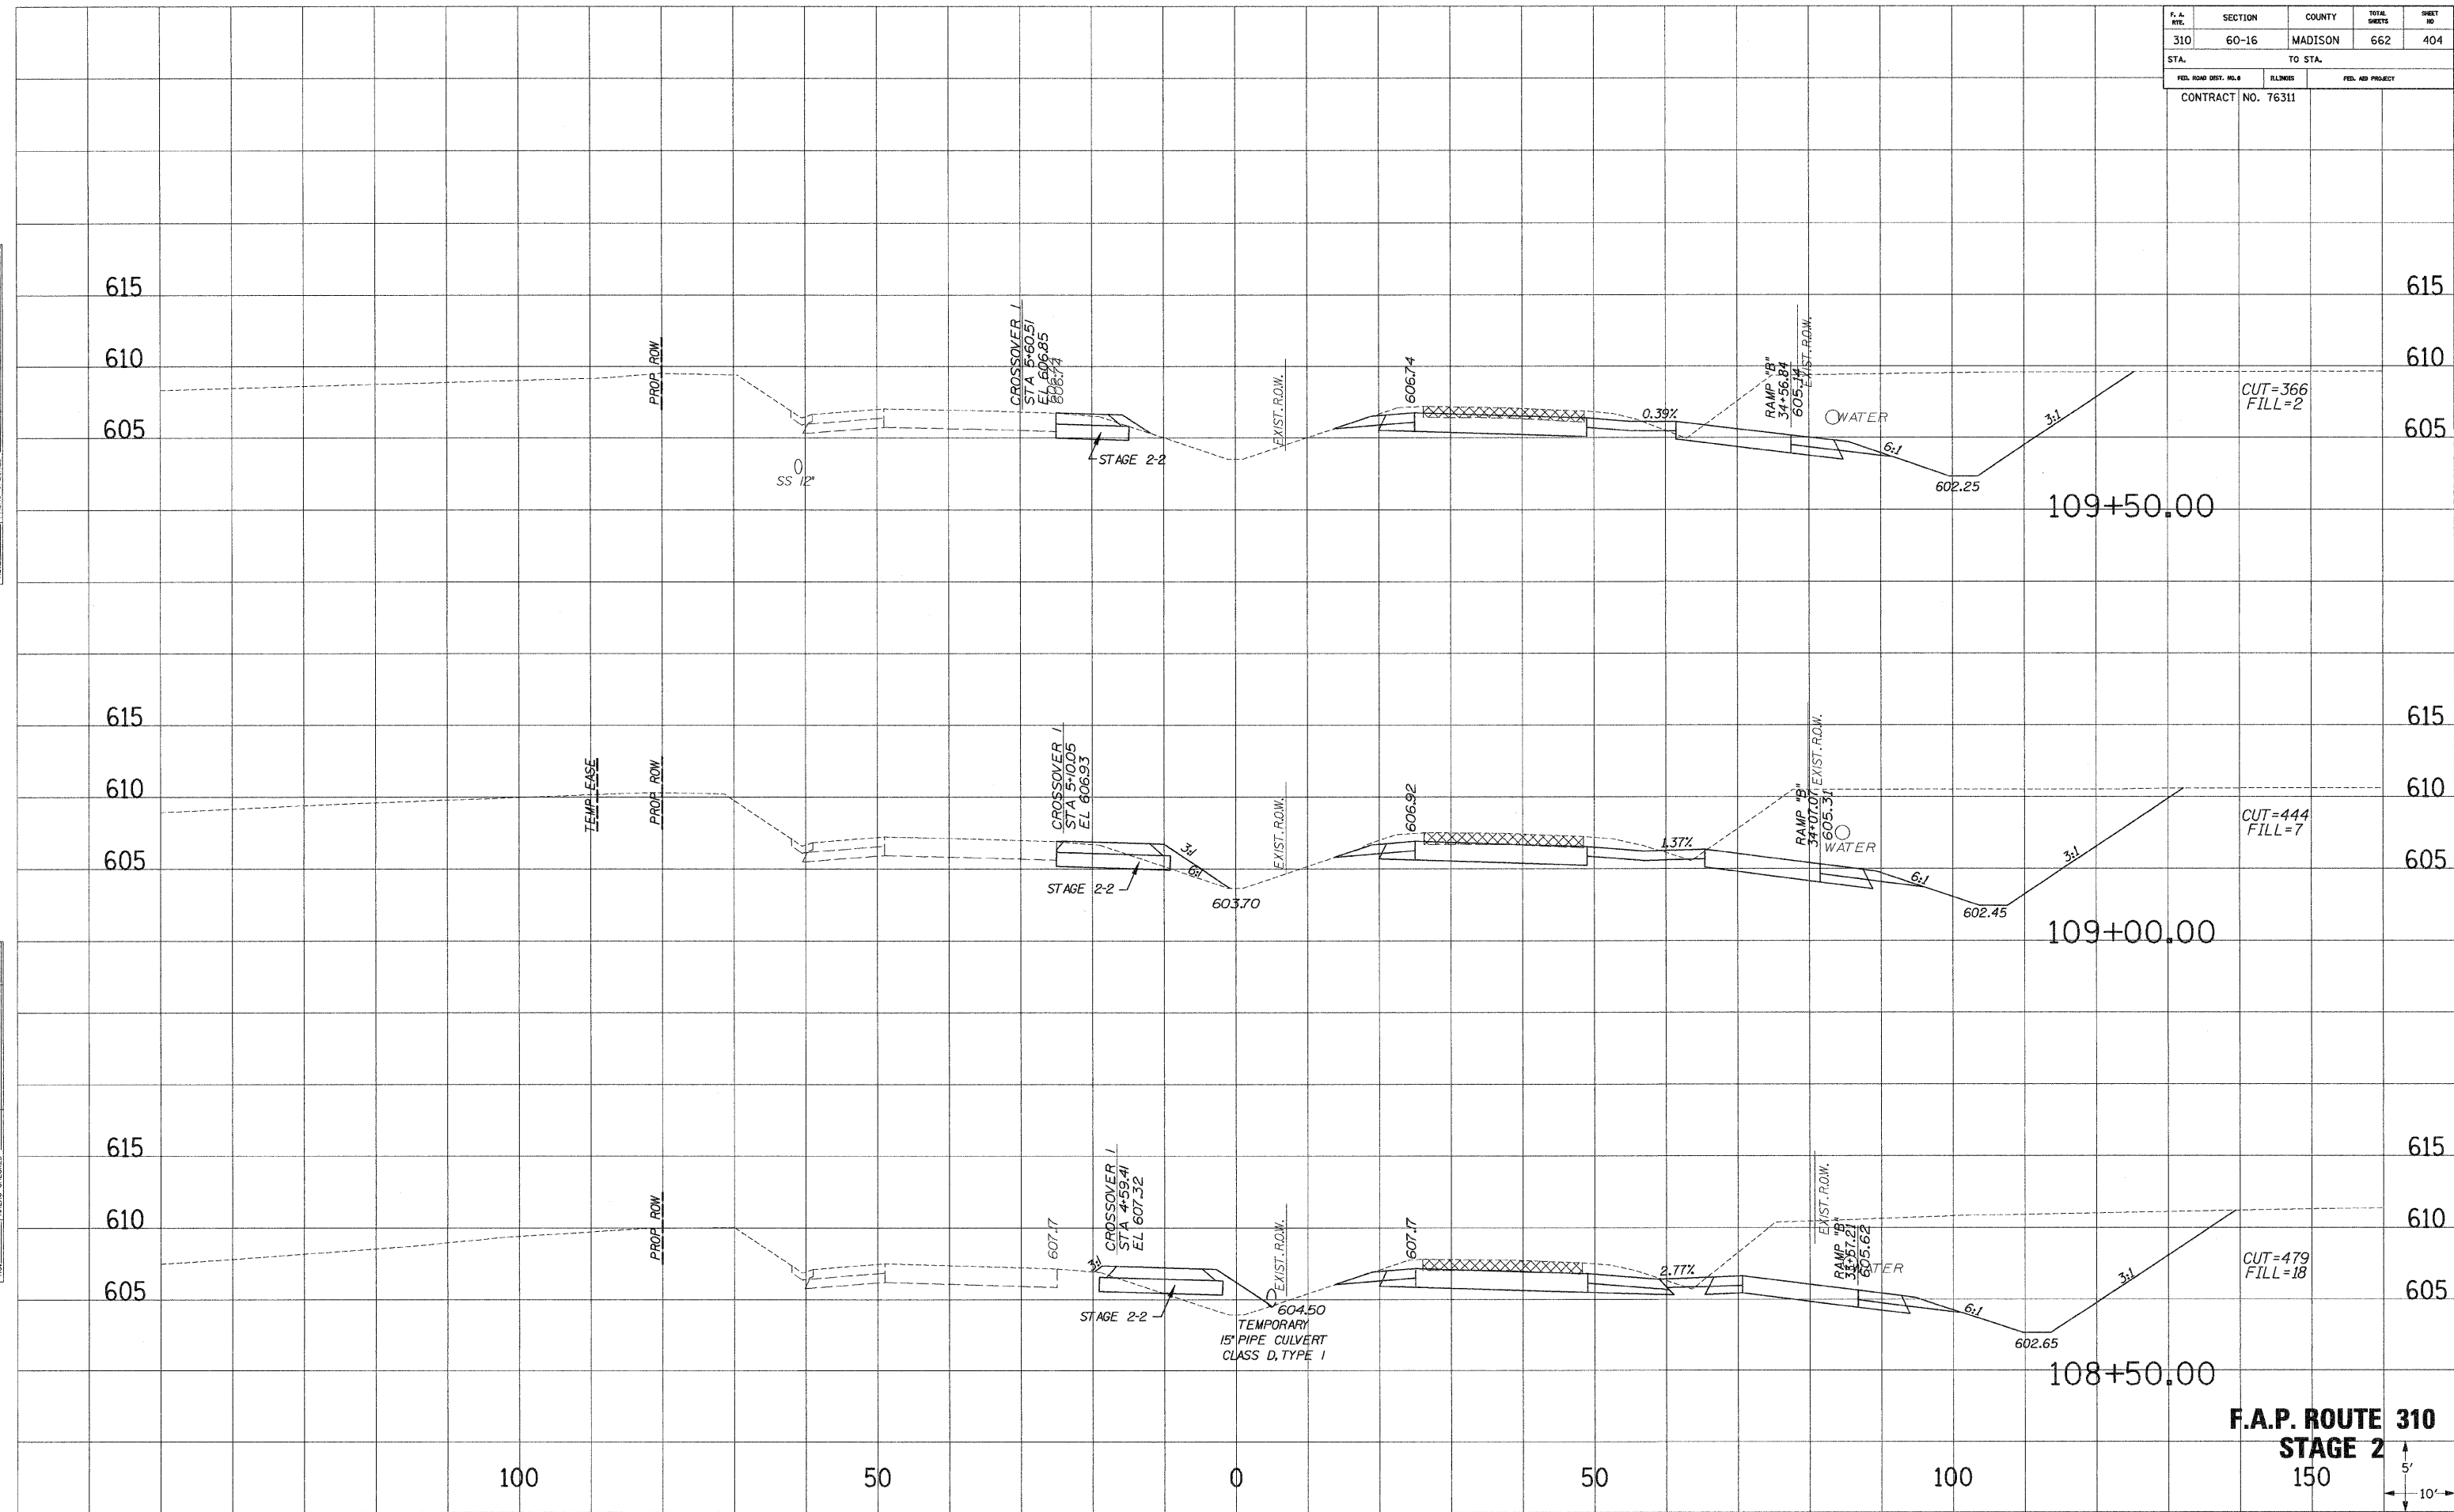


F.A.P. ROUTE 310
STAGE 2
 150'



F. A. RTE.	SECTION	COUNTY	TOTAL SHEETS	SHEET NO.
310	60-16	MADISON	662	405
STA.		TO STA.		
FED. ROAD DIST. NO. 3		ILLINOIS	FED. AID PROJECT	
CONTRACT NO. 76311				

END CROSSOVER NO. 1
STA. 111+00

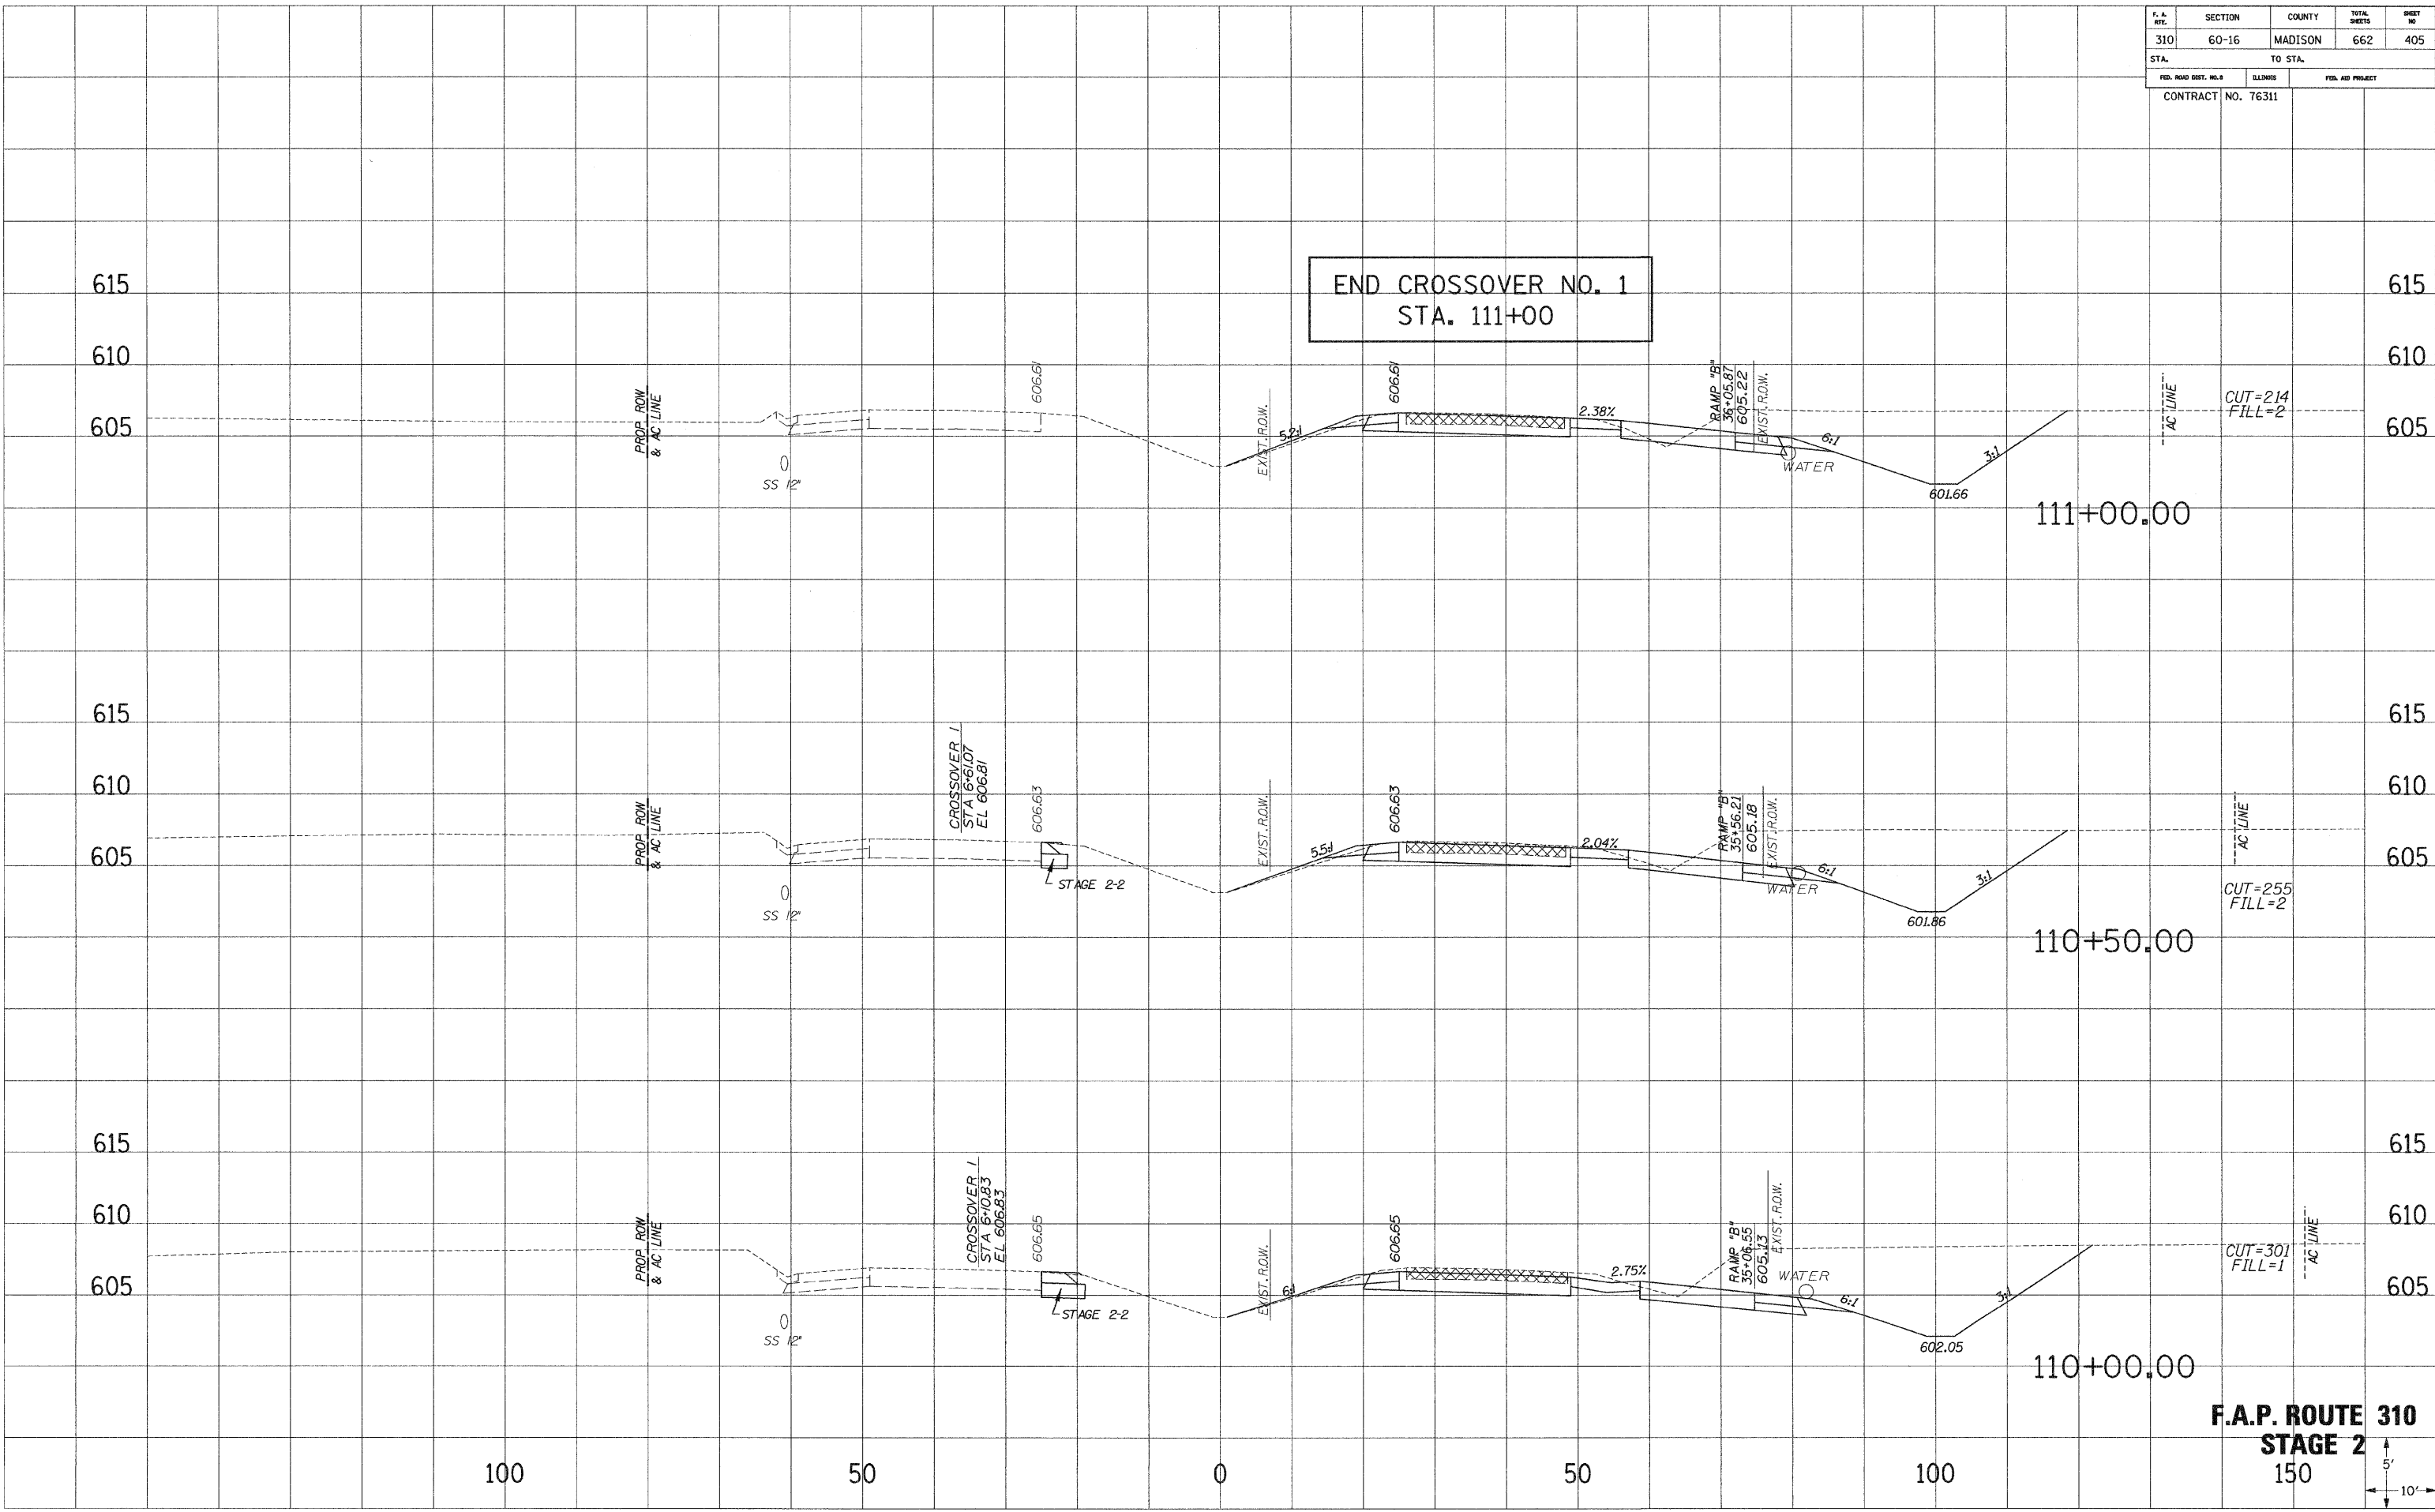

F.A.P. ROUTE 310
STAGE 2
150
5'
10'


SURVEY PLOTTED
NOTE BOOK NO. _____
AREAS CHECKED _____

SURVEY PLOTTED
NOTE BOOK NO. _____
AREAS CHECKED _____

F. A. RTE.	SECTION	COUNTY	TOTAL SHEETS	SHEET NO.
310	60-16	MADISON	662	406
STA.		TO STA.		
FED. ROAD DIST. NO. 1		ILLINOIS	FED. AID PROJECT	
CONTRACT NO. 76311				


SURVEIL PLOTTED
 NOTE BOOK NO. _____
 AREAS CHECKED _____

SURVEIL PLOTTED
 NOTE BOOK NO. _____
 AREAS CHECKED _____

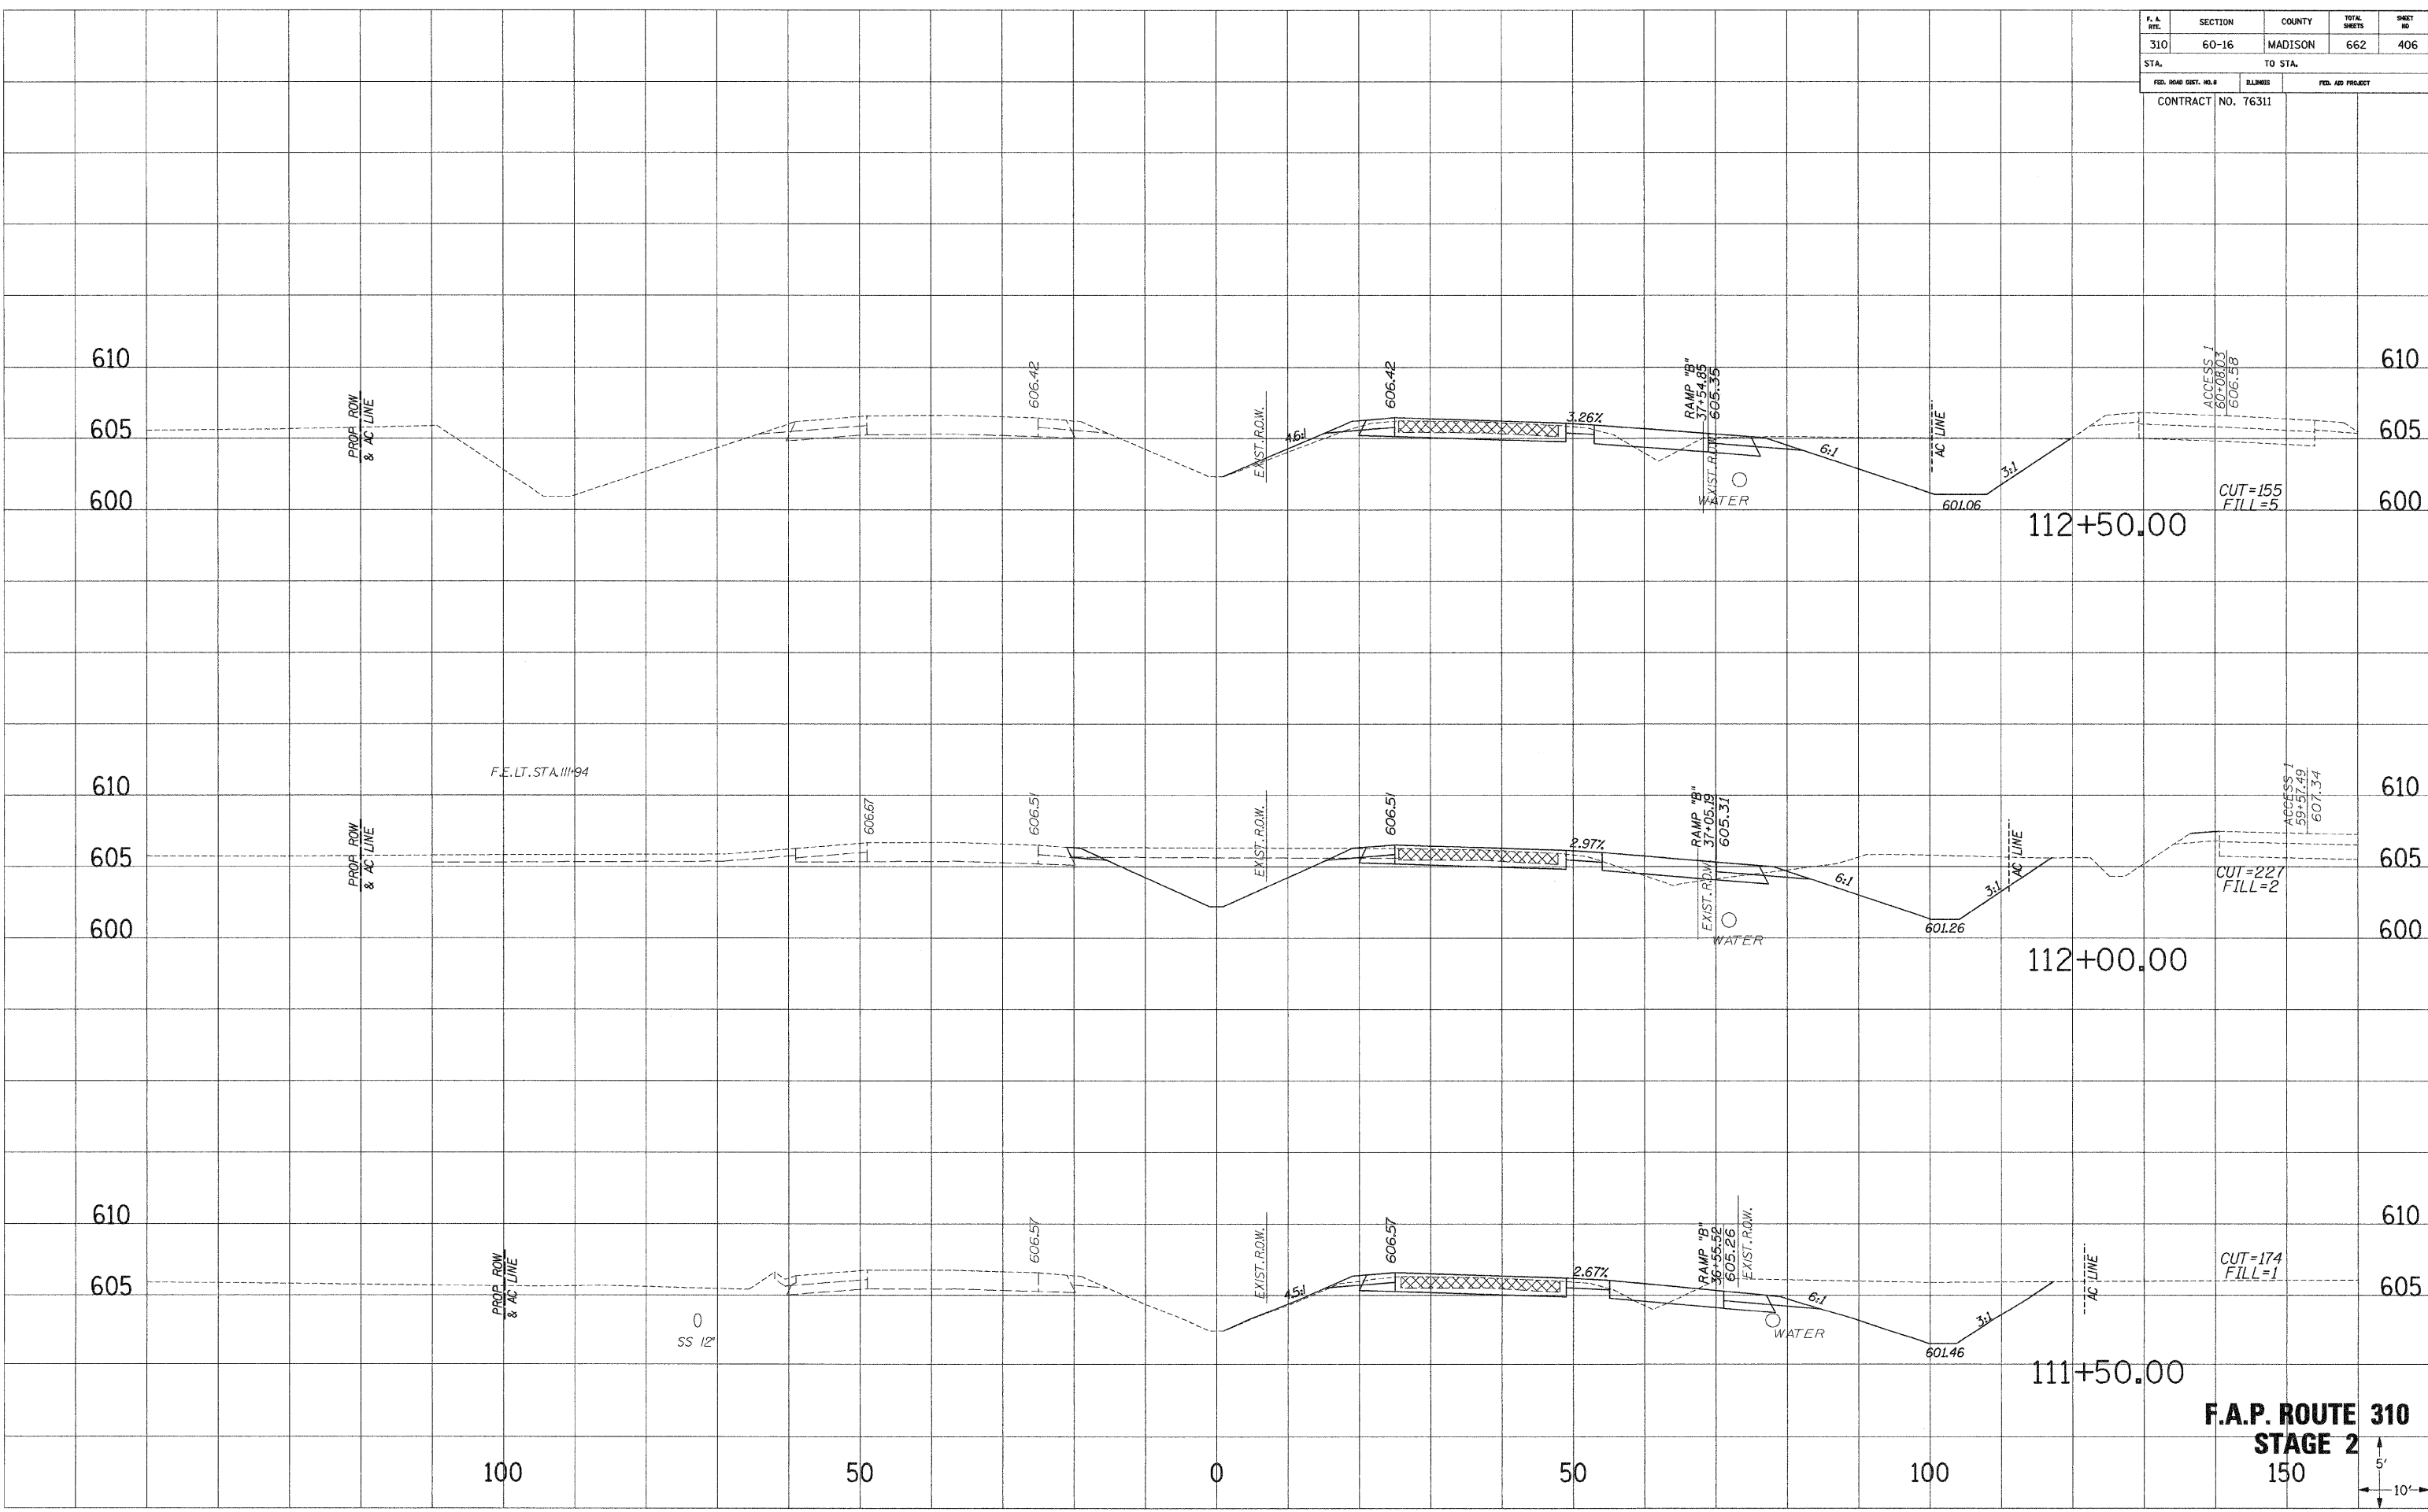

F.A.P. ROUTE 310
STAGE 2
 150

F. & A. RTE.	SECTION	COUNTY	TOTAL SHEETS	SHEET NO.
310	60-16	MADISON	662	407
STA.		TO STA.		
FED. ROAD DIST. NO. 9		MILES		FED. AID PROJECT
CONTRACT NO. 76311				

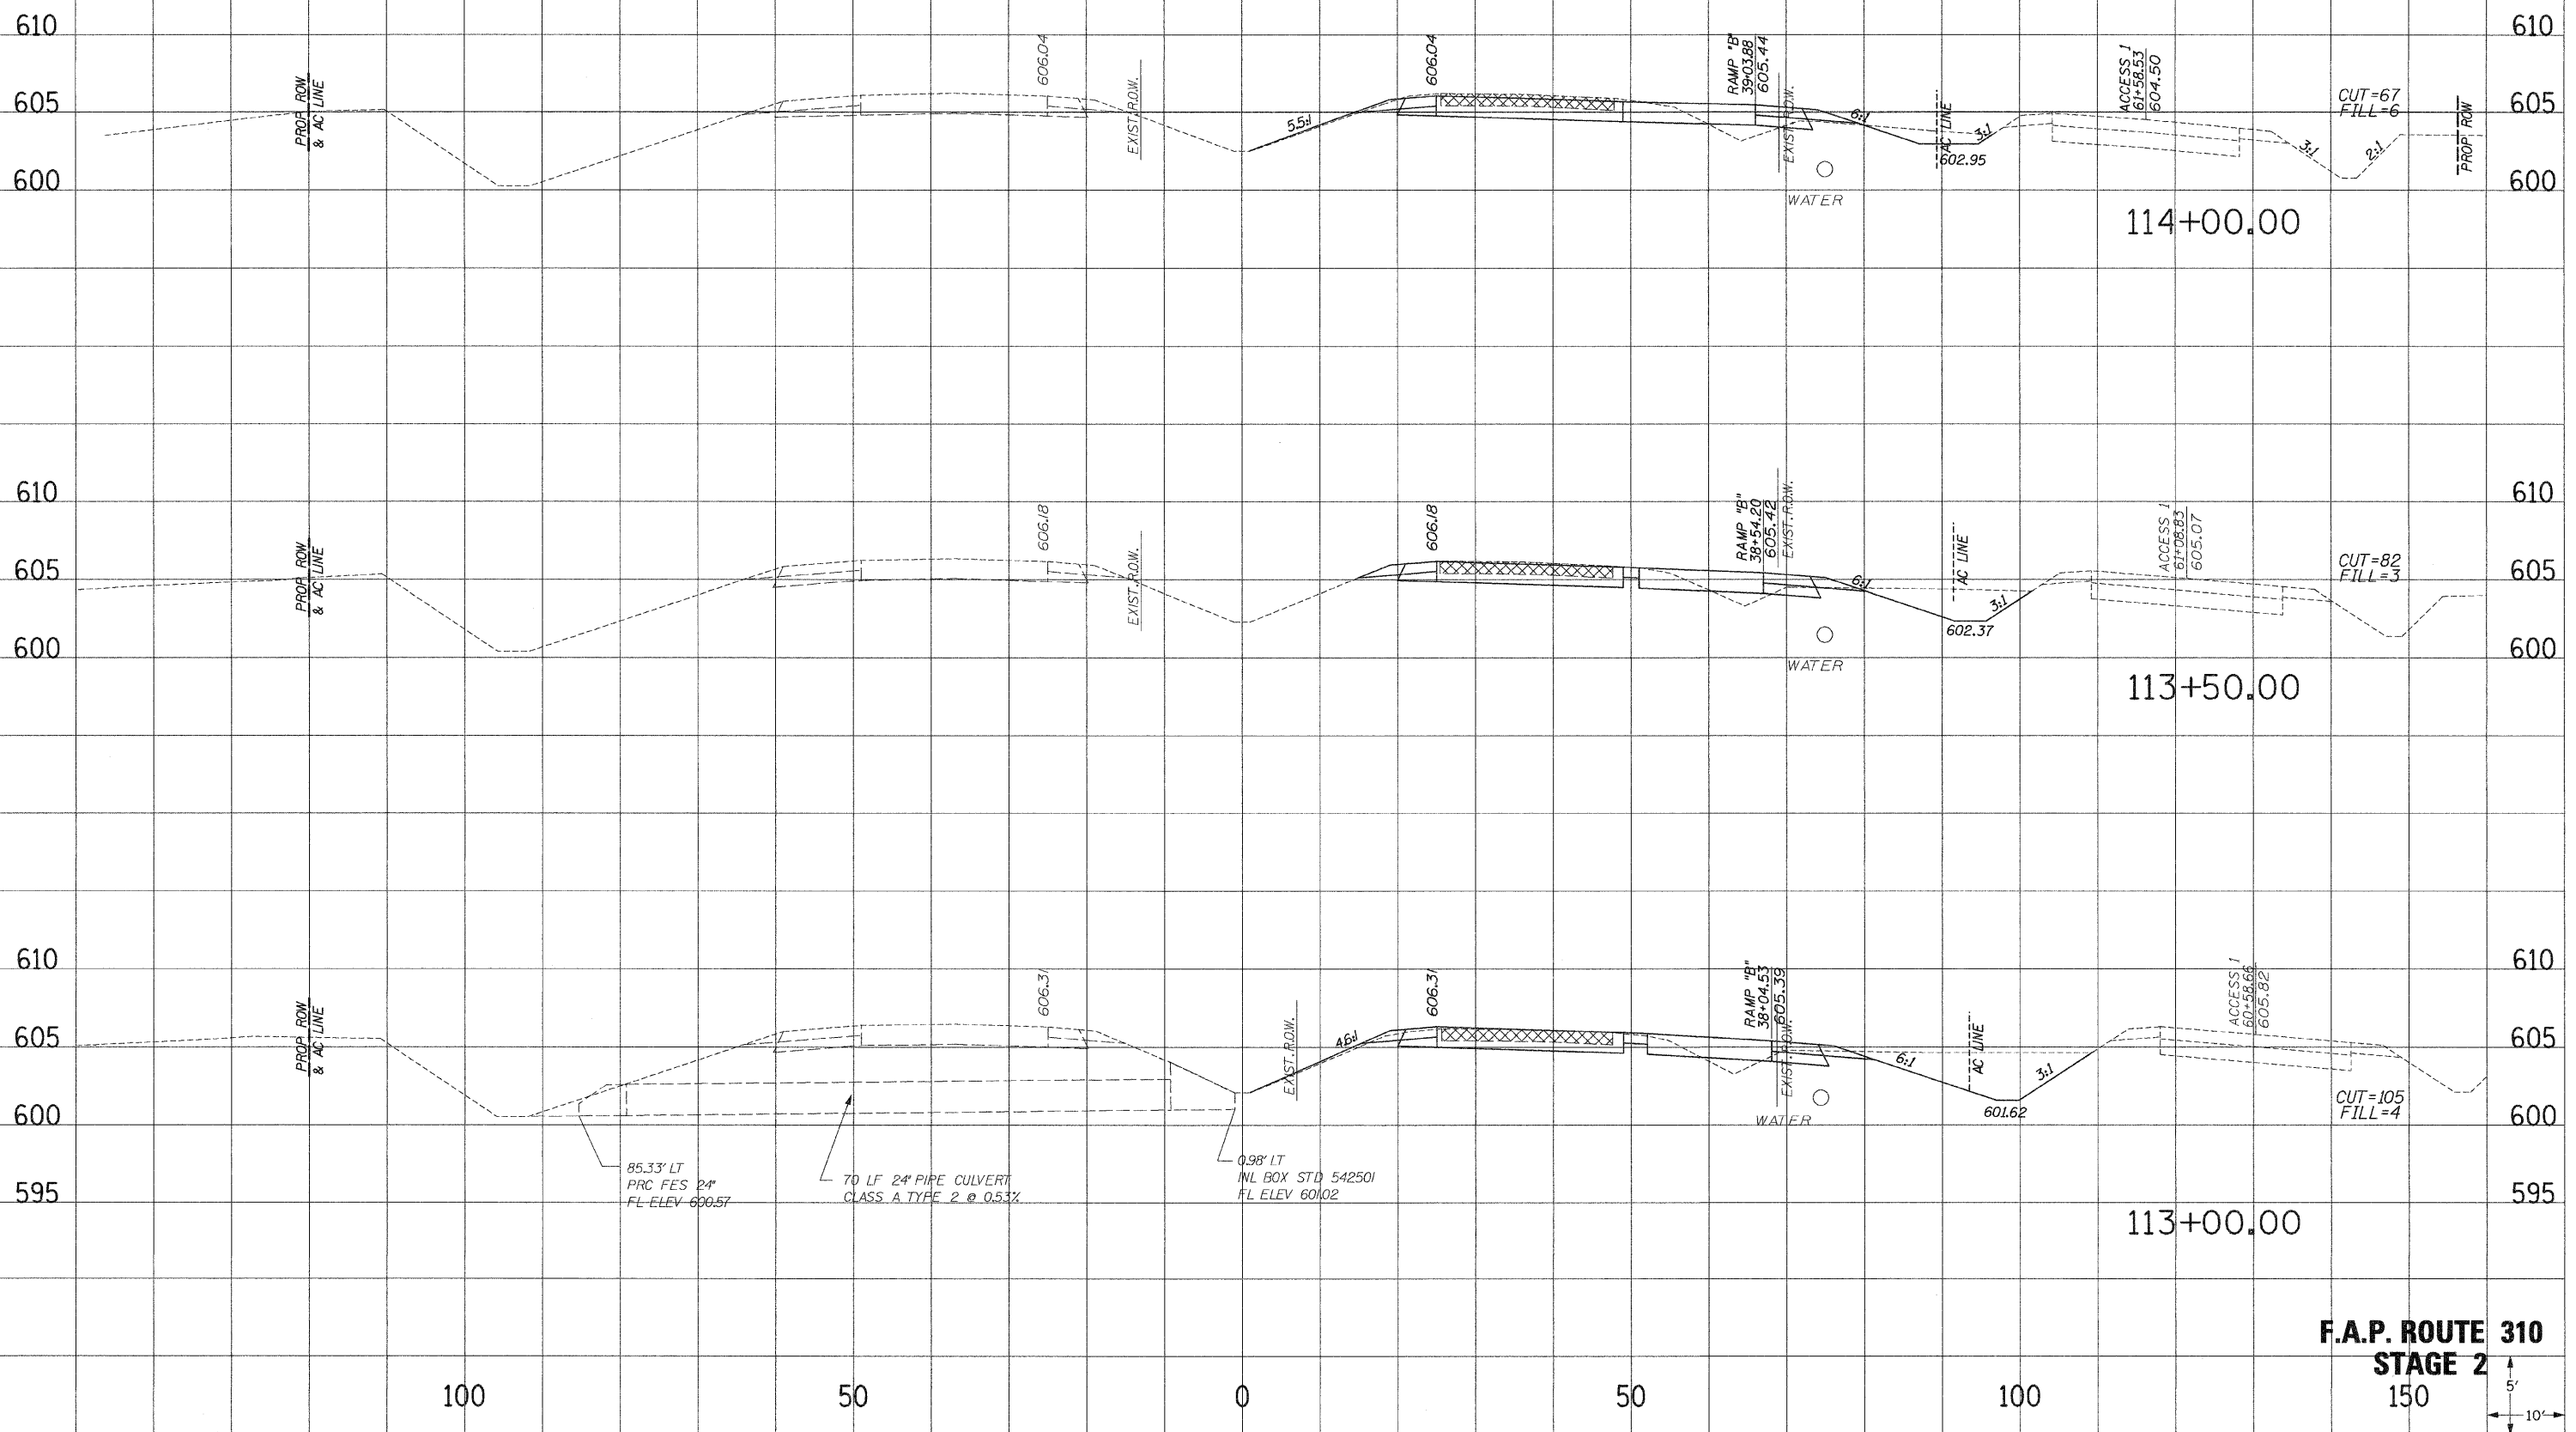

85.33' LT
PRC FES 24"
FL ELEV 600.57

70 LF 24" PIPE CULVERT
CLASS A TYPE 2 @ 0.53%

0.98' LT
INL BOX STD 542501
FL ELEV 601.02

**F.A.P. ROUTE 310
STAGE 2**

150

5'
10'

NO. _____
AREAS CHECKED _____
AREAS DATE _____
NOTE BOOK _____
SURVEIL _____


NO. _____
AREAS CHECKED _____
AREAS DATE _____
NOTE BOOK _____
SURVEIL _____

\\msbway\apps\310_Stage2.dwg 16:27:03 2/27/2013 10:13:14 AM

F. A. RTE.	SECTION	COUNTY	TOTAL SHEETS	SHEET NO.
310	60-16	MADISON	662	408
STA.		TO STA.		
FED. ROAD DIST. NO. 3		ILLINOIS	FED. AID PROJECT	
CONTRACT NO. 76311				


SURVEIL PLOTTED DATE
 NOTE BOOK NO.
 REVISIONS
 AREAS CHECKED

SURVEIL PLOTTED DATE
 NOTE BOOK NO.
 REVISIONS
 AREAS CHECKED

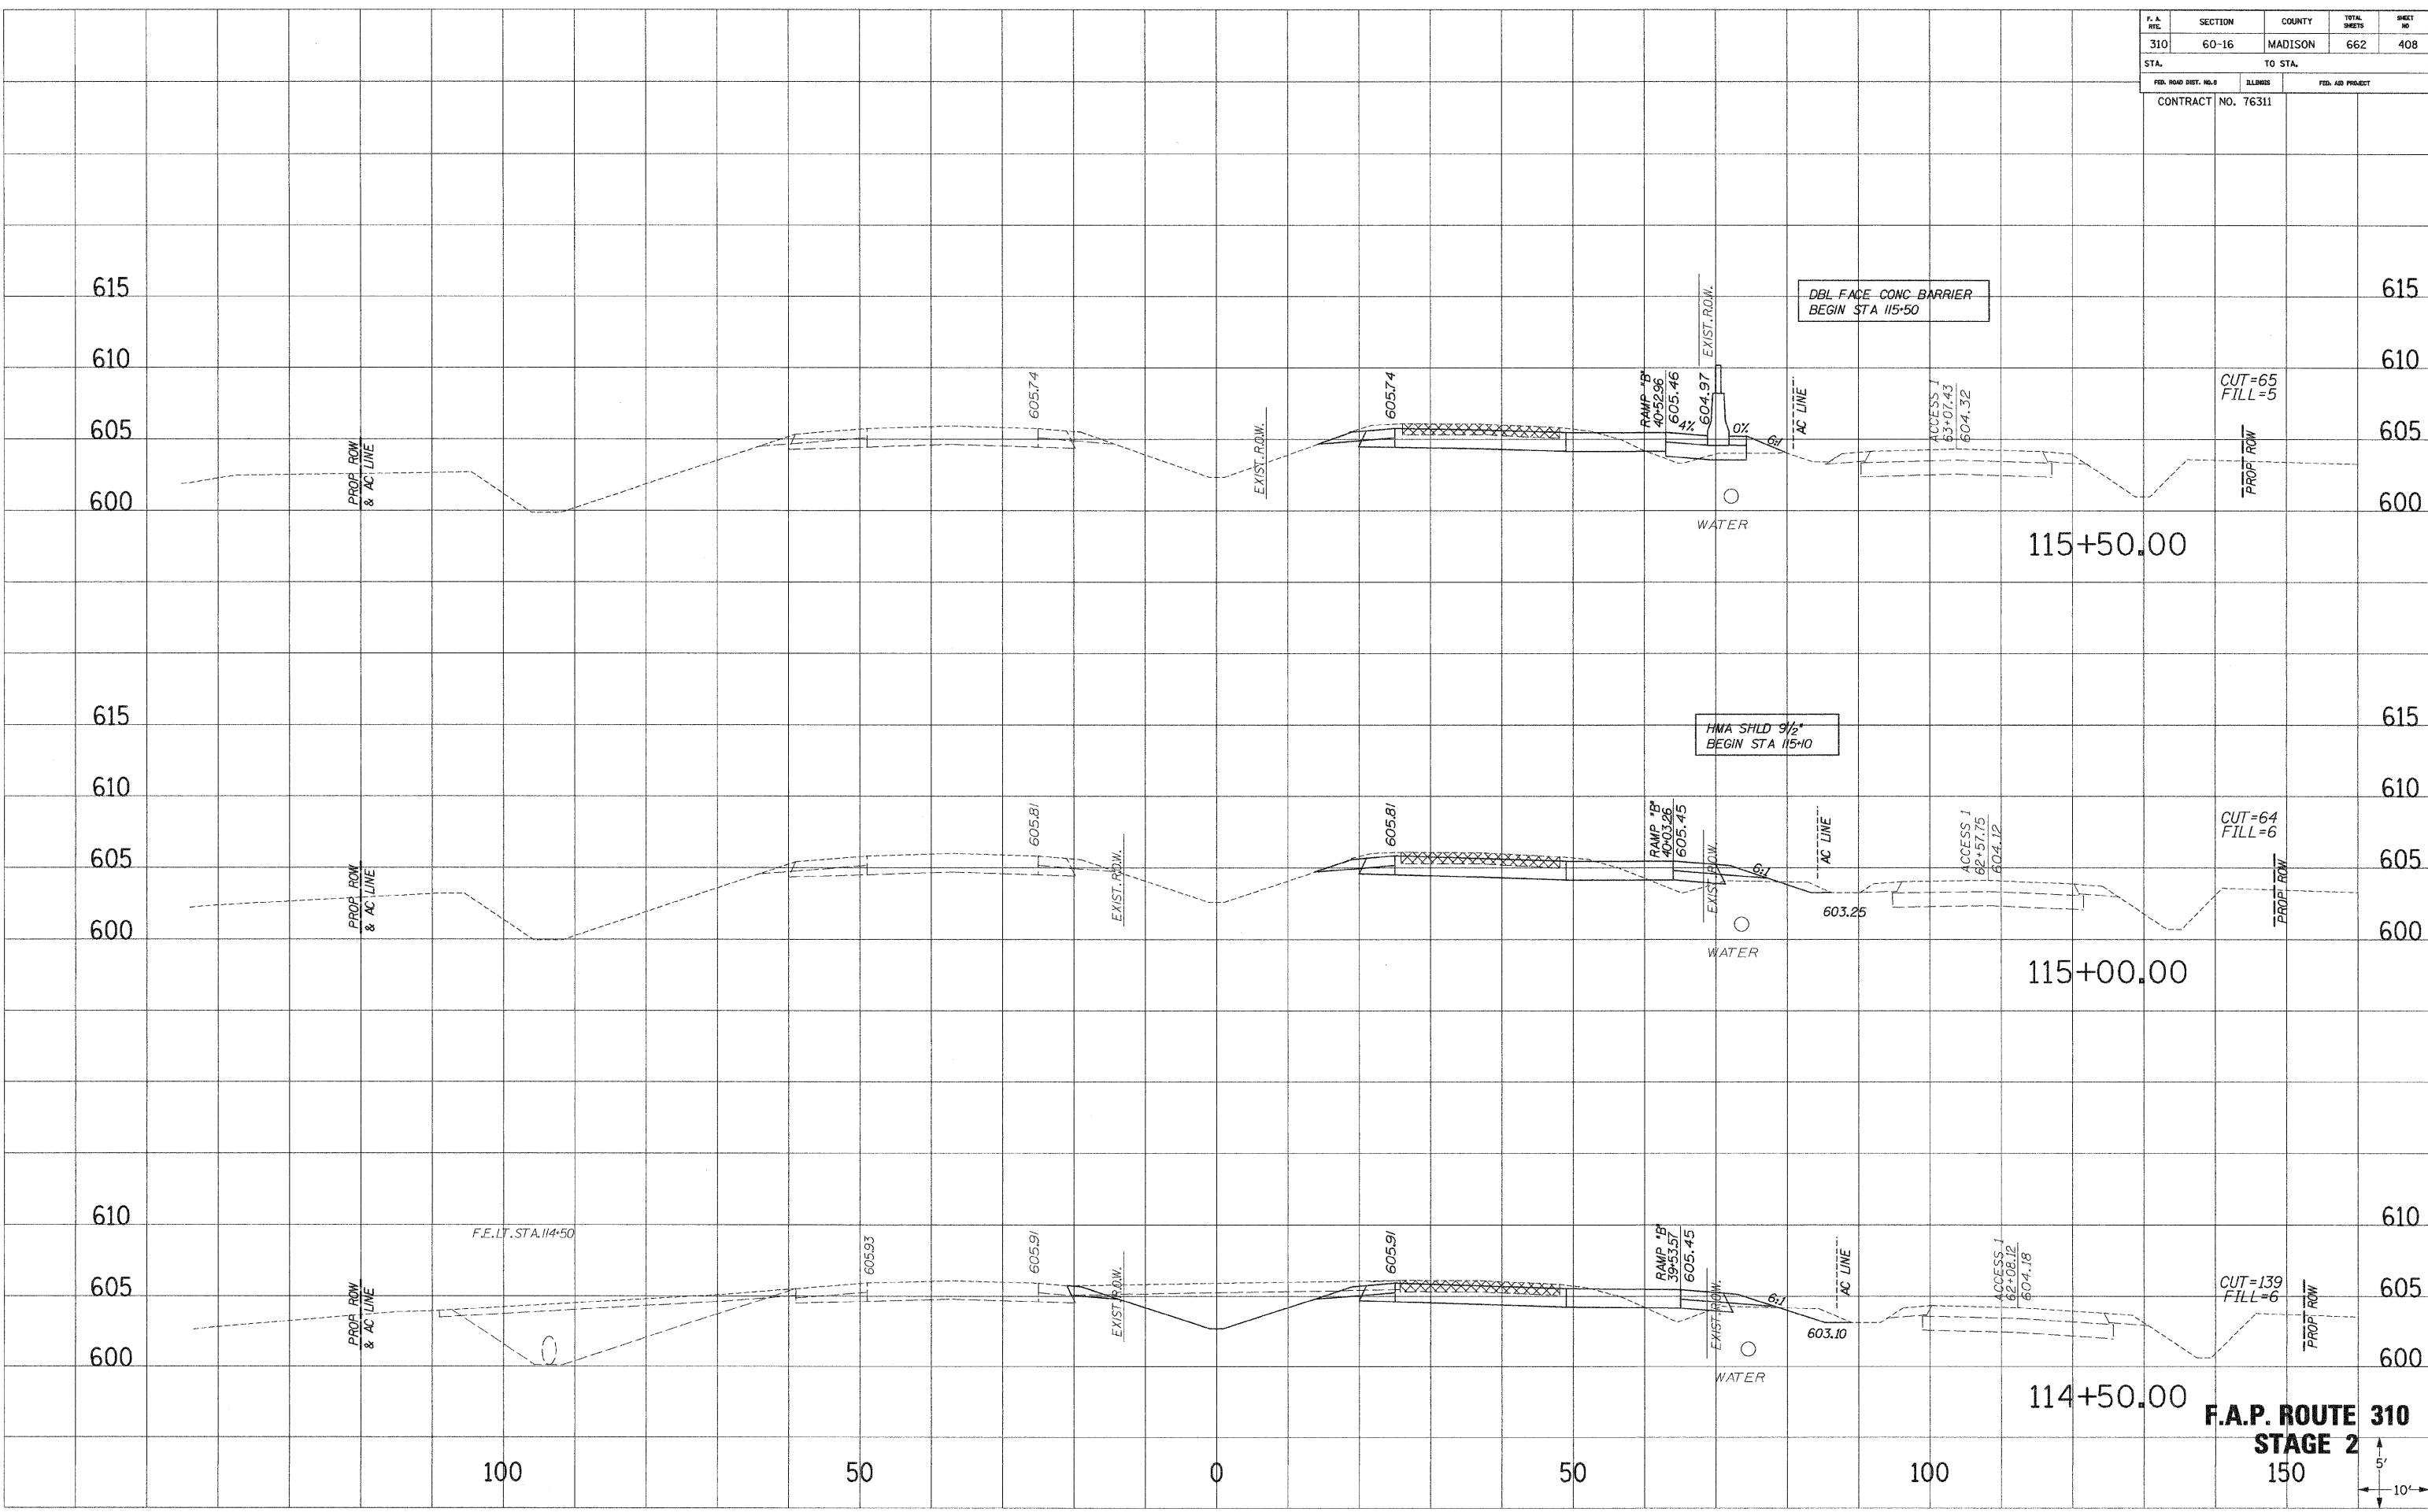

**F.A.P. ROUTE 310
STAGE 2**

F. A. RTE.	SECTION	COUNTY	TOTAL SHEETS	SHEET NO.
310	60-16	MADISON	662	409
STA.		TO STA.		
FED. ROAD DIST. NO. 3		ILLINOIS	FED. AID PROJECT	
CONTRACT NO. 76311				

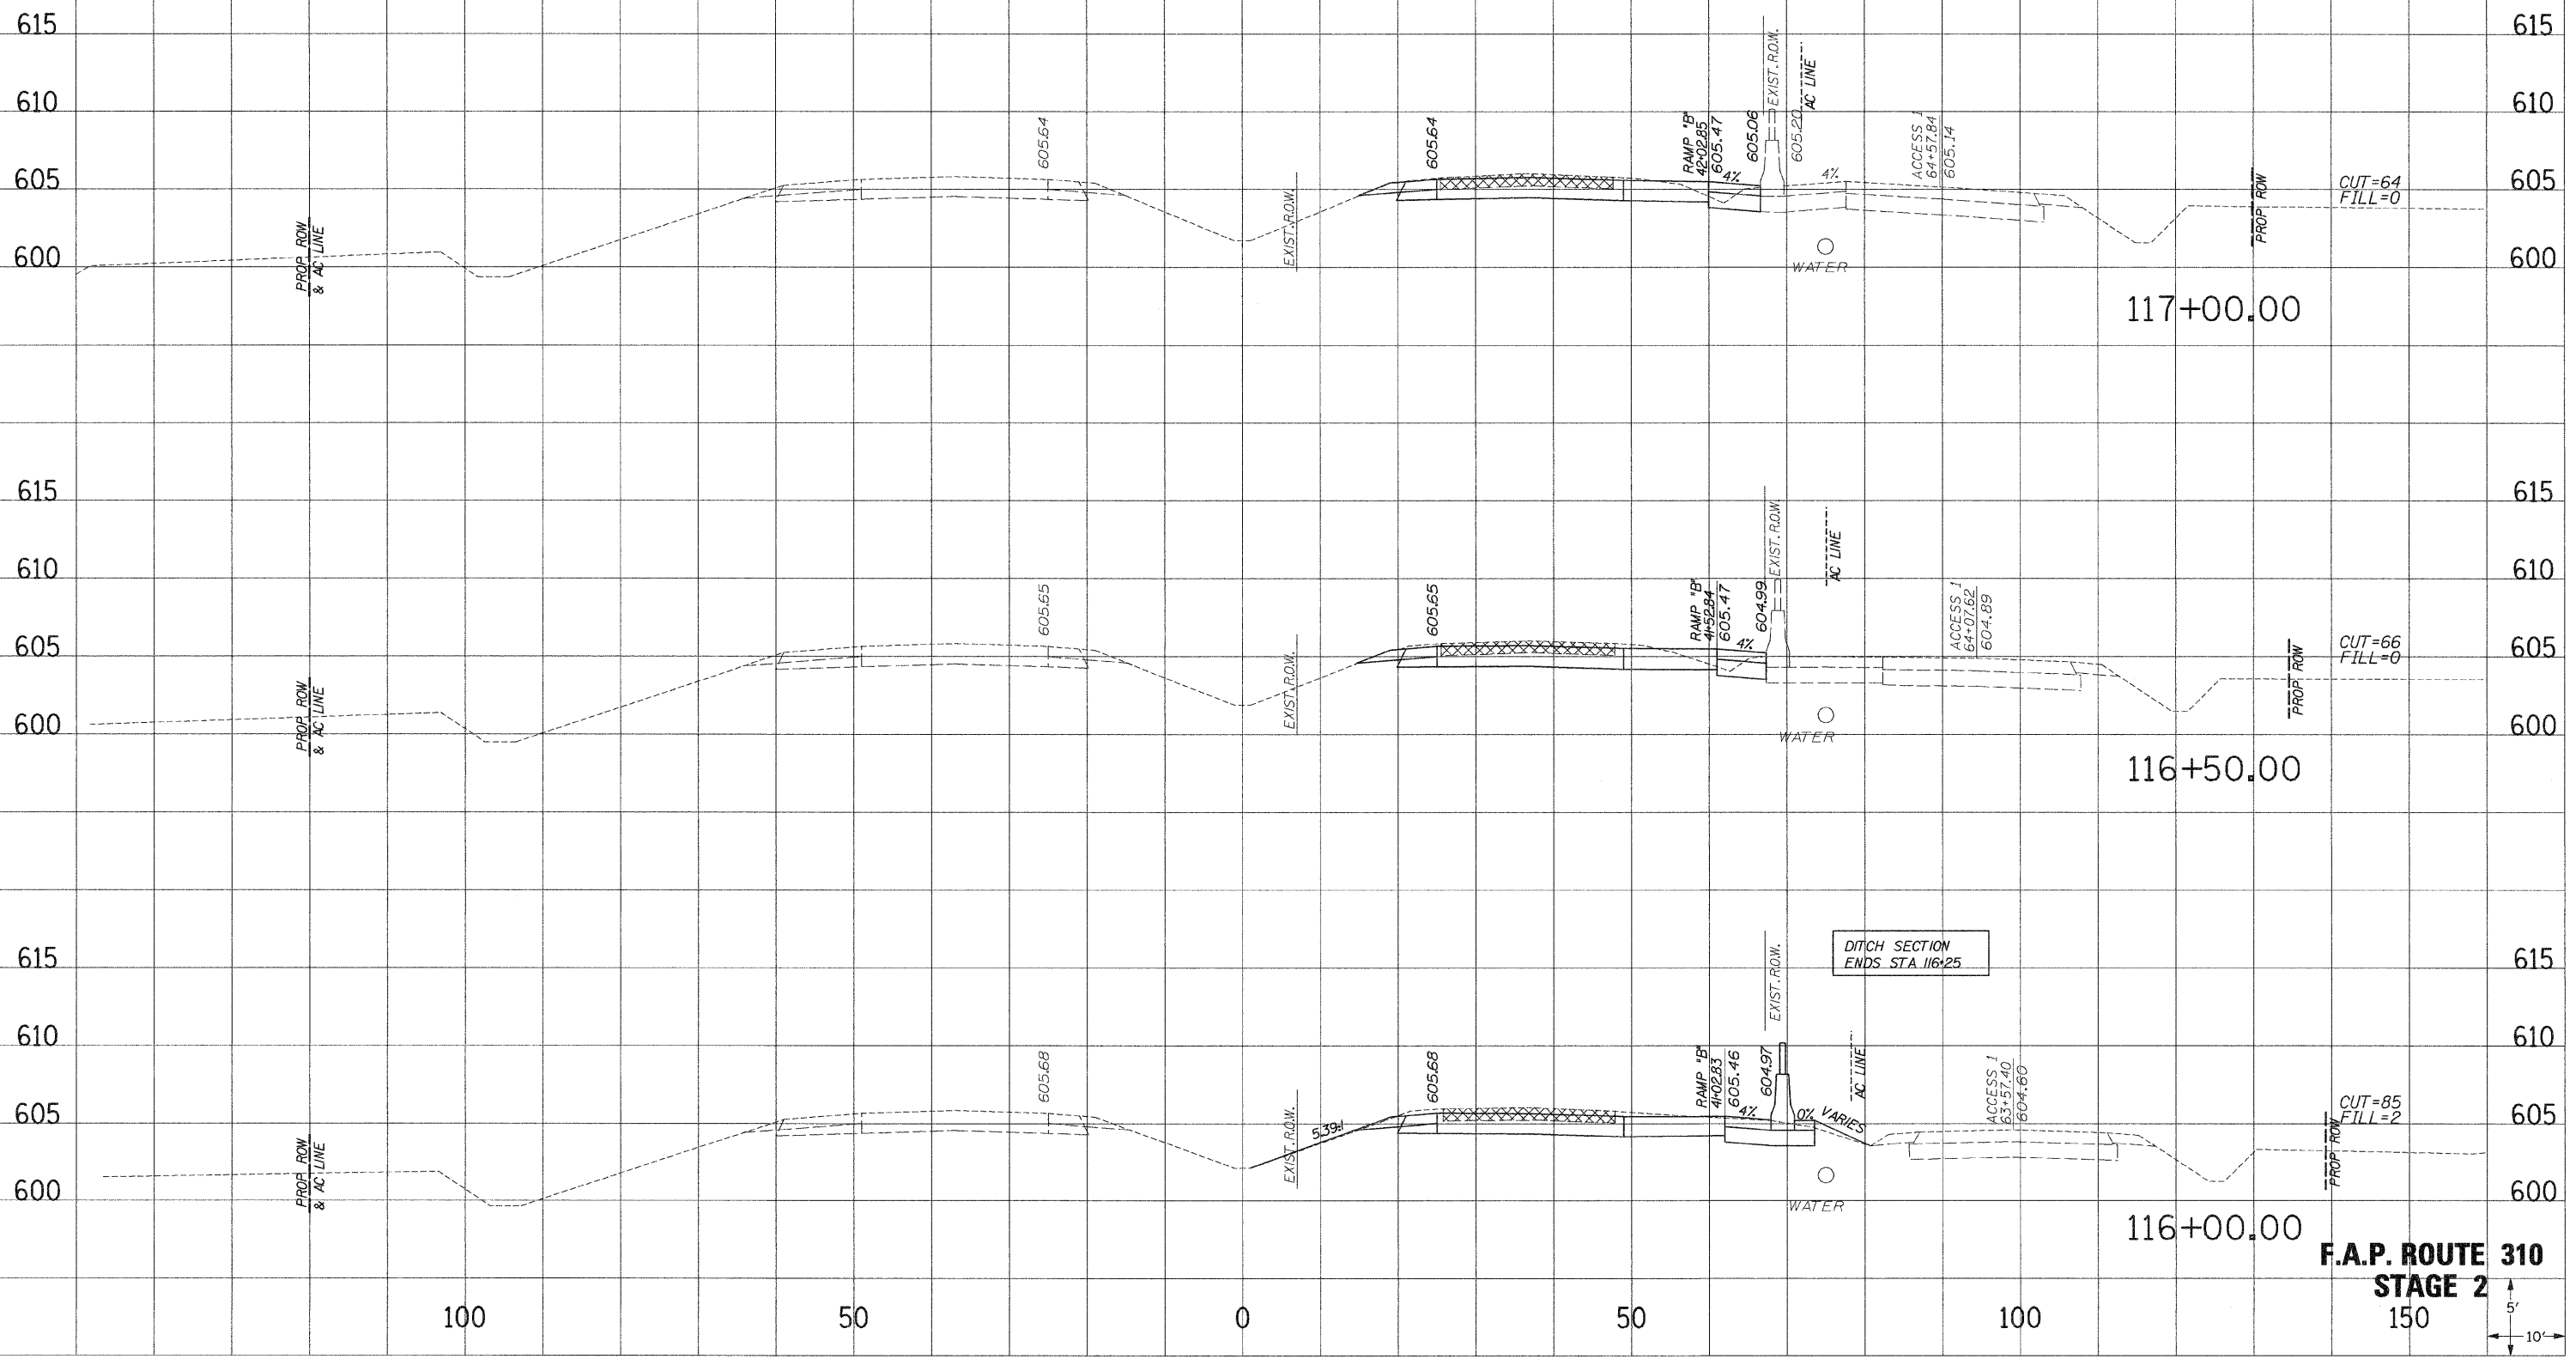

**F.A.P. ROUTE 310
STAGE 2**


150

5'
10'


DATE: _____
 PLOTTED: _____
 NOTE BOOK: _____
 REVISIONS: _____
 AREAS CHECKED: _____

DATE: _____
 PLOTTED: _____
 NOTE BOOK: _____
 REVISIONS: _____
 AREAS CHECKED: _____

F. A. RTE.	SECTION	COUNTY	TOTAL SHEETS	SHEET NO.
310	60-16	MADISON	662	410
STA.		TO STA.		
CONTRACT NO. 76311				

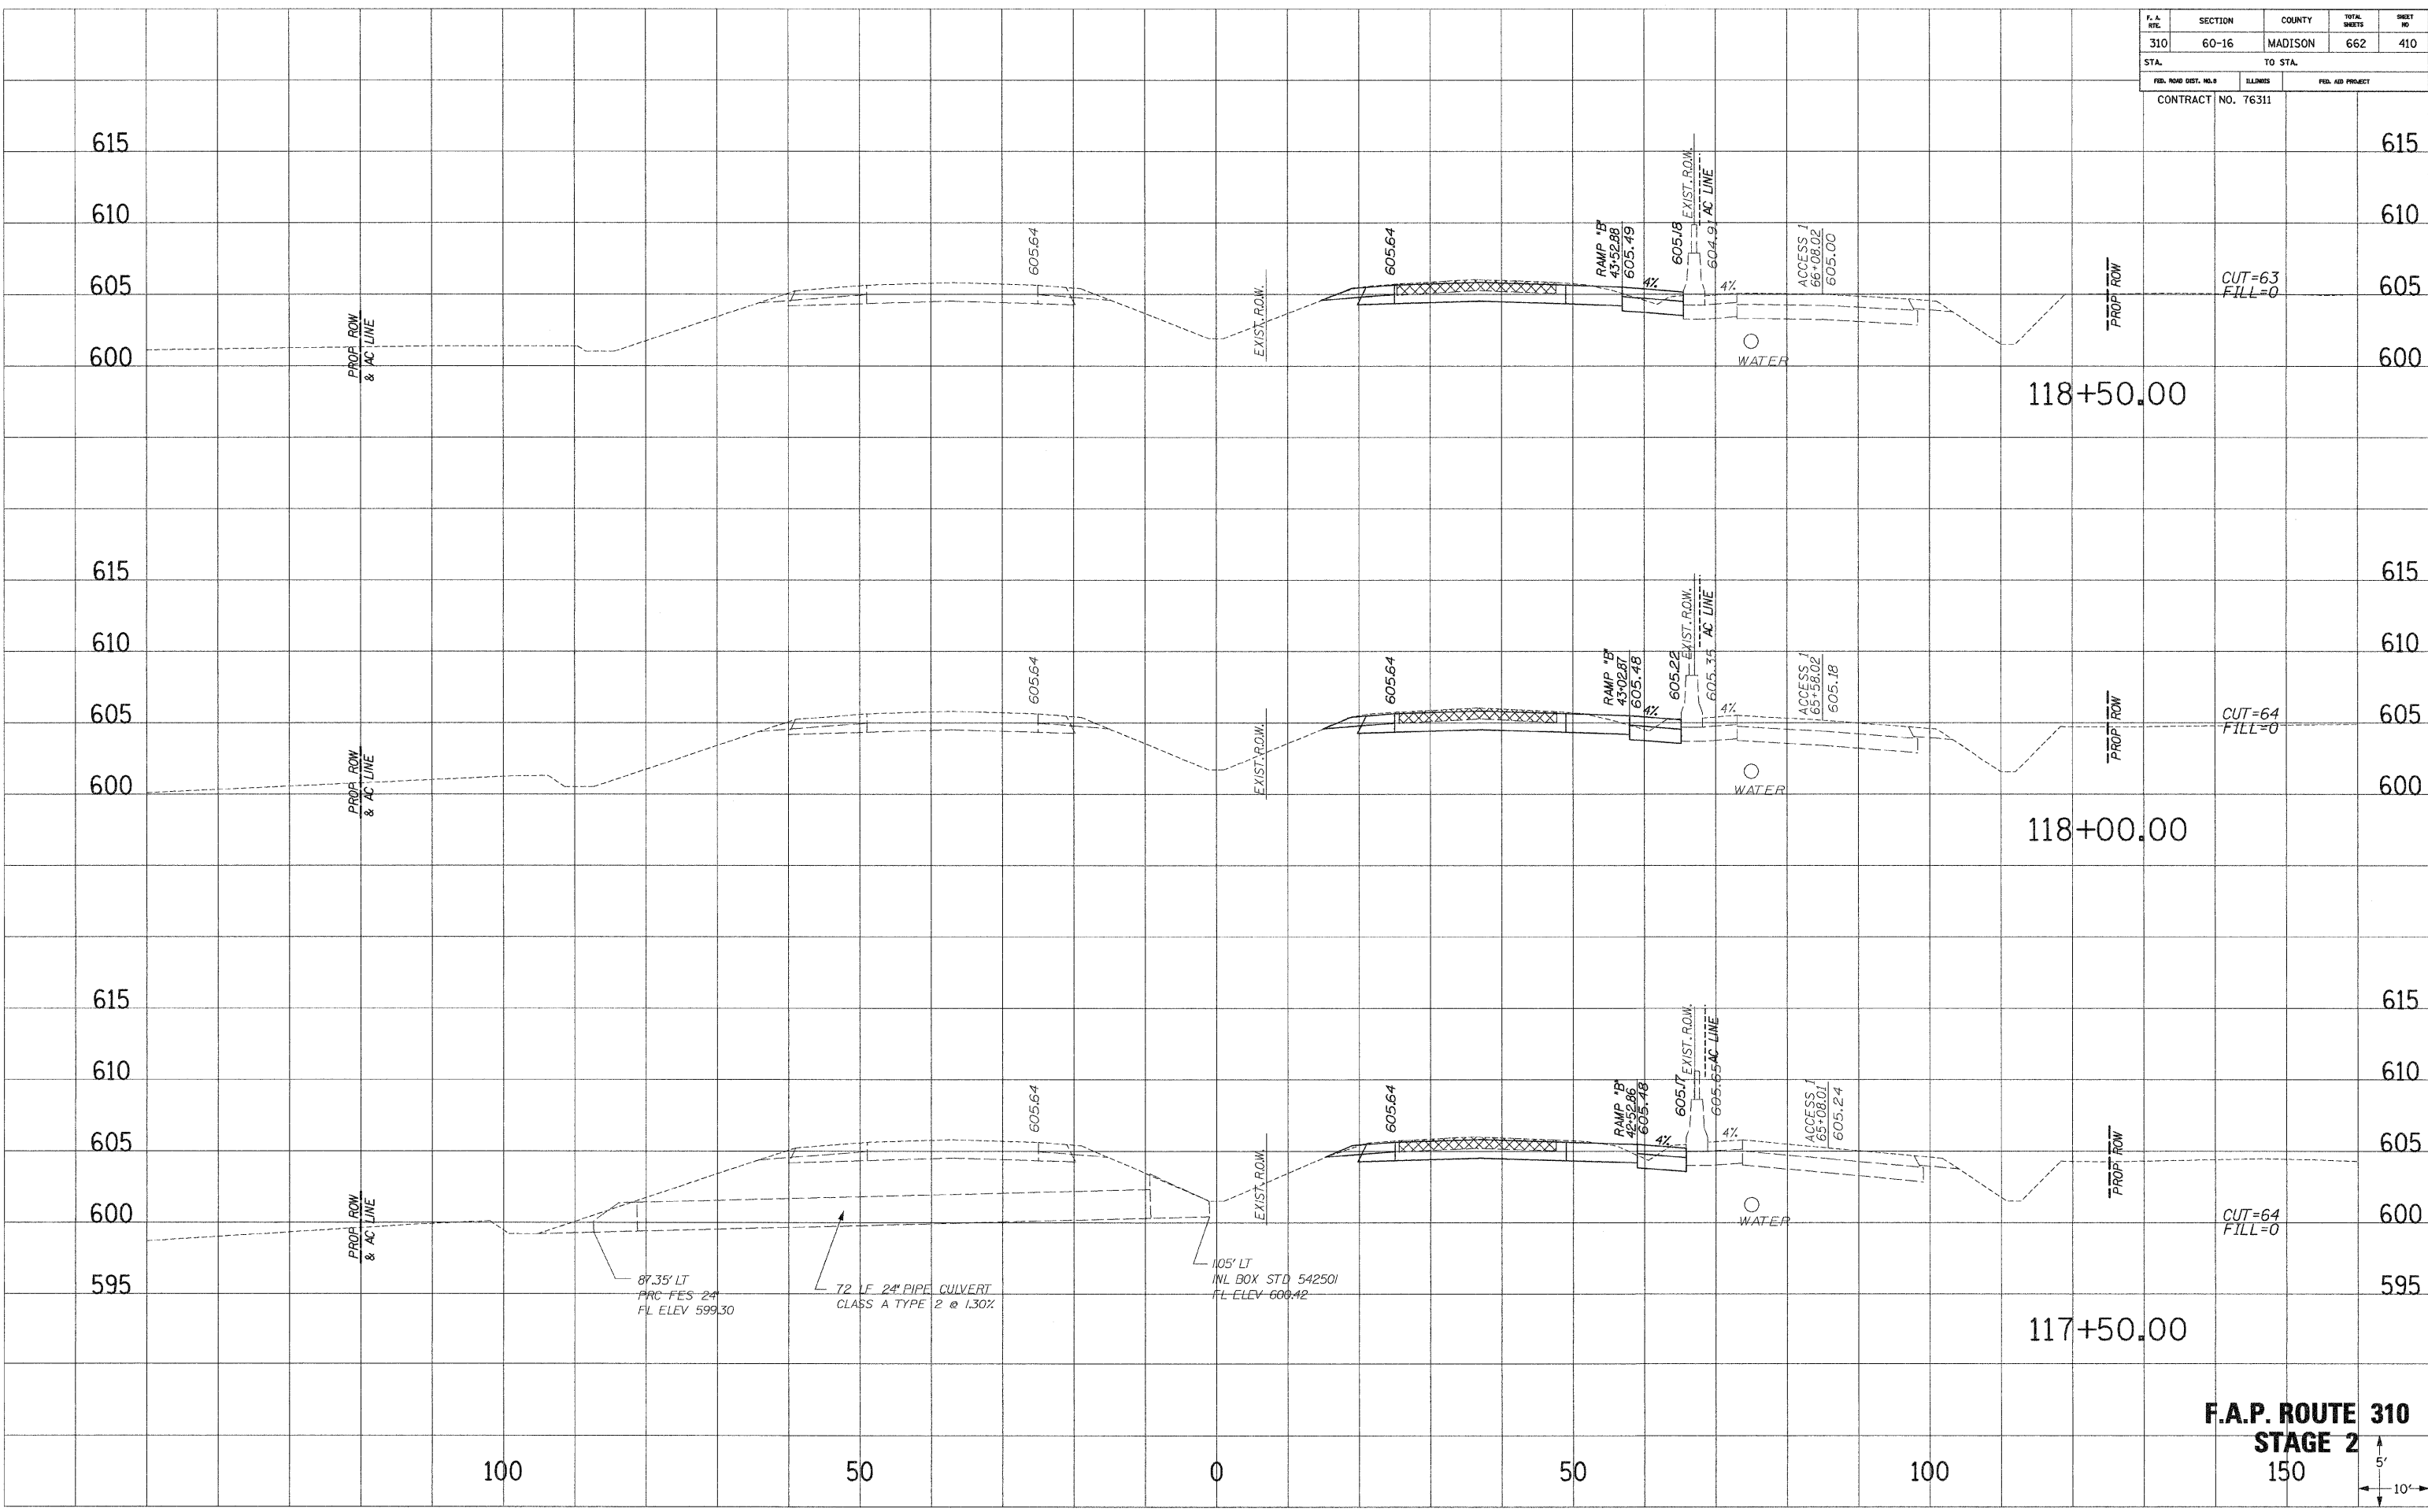


**F.A.P. ROUTE 310
STAGE 2**

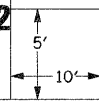


DATE PLOTTED: 9/2/2009 2:27:19 PM
NOTE BOOK NO. 100
AREAS CHECKED:

DATE PLOTTED: 9/2/2009 2:27:19 PM
NOTE BOOK NO. 100
AREAS CHECKED:

F. & A. RTE.	SECTION	COUNTY	TOTAL SHEETS	SHEET NO.
310	60-16	MADISON	662	411
STA.		TO STA.		
FED. ROAD DIST. NO. 8		ELLIMES	FED. AID PROJECT	
CONTRACT NO. 76311				

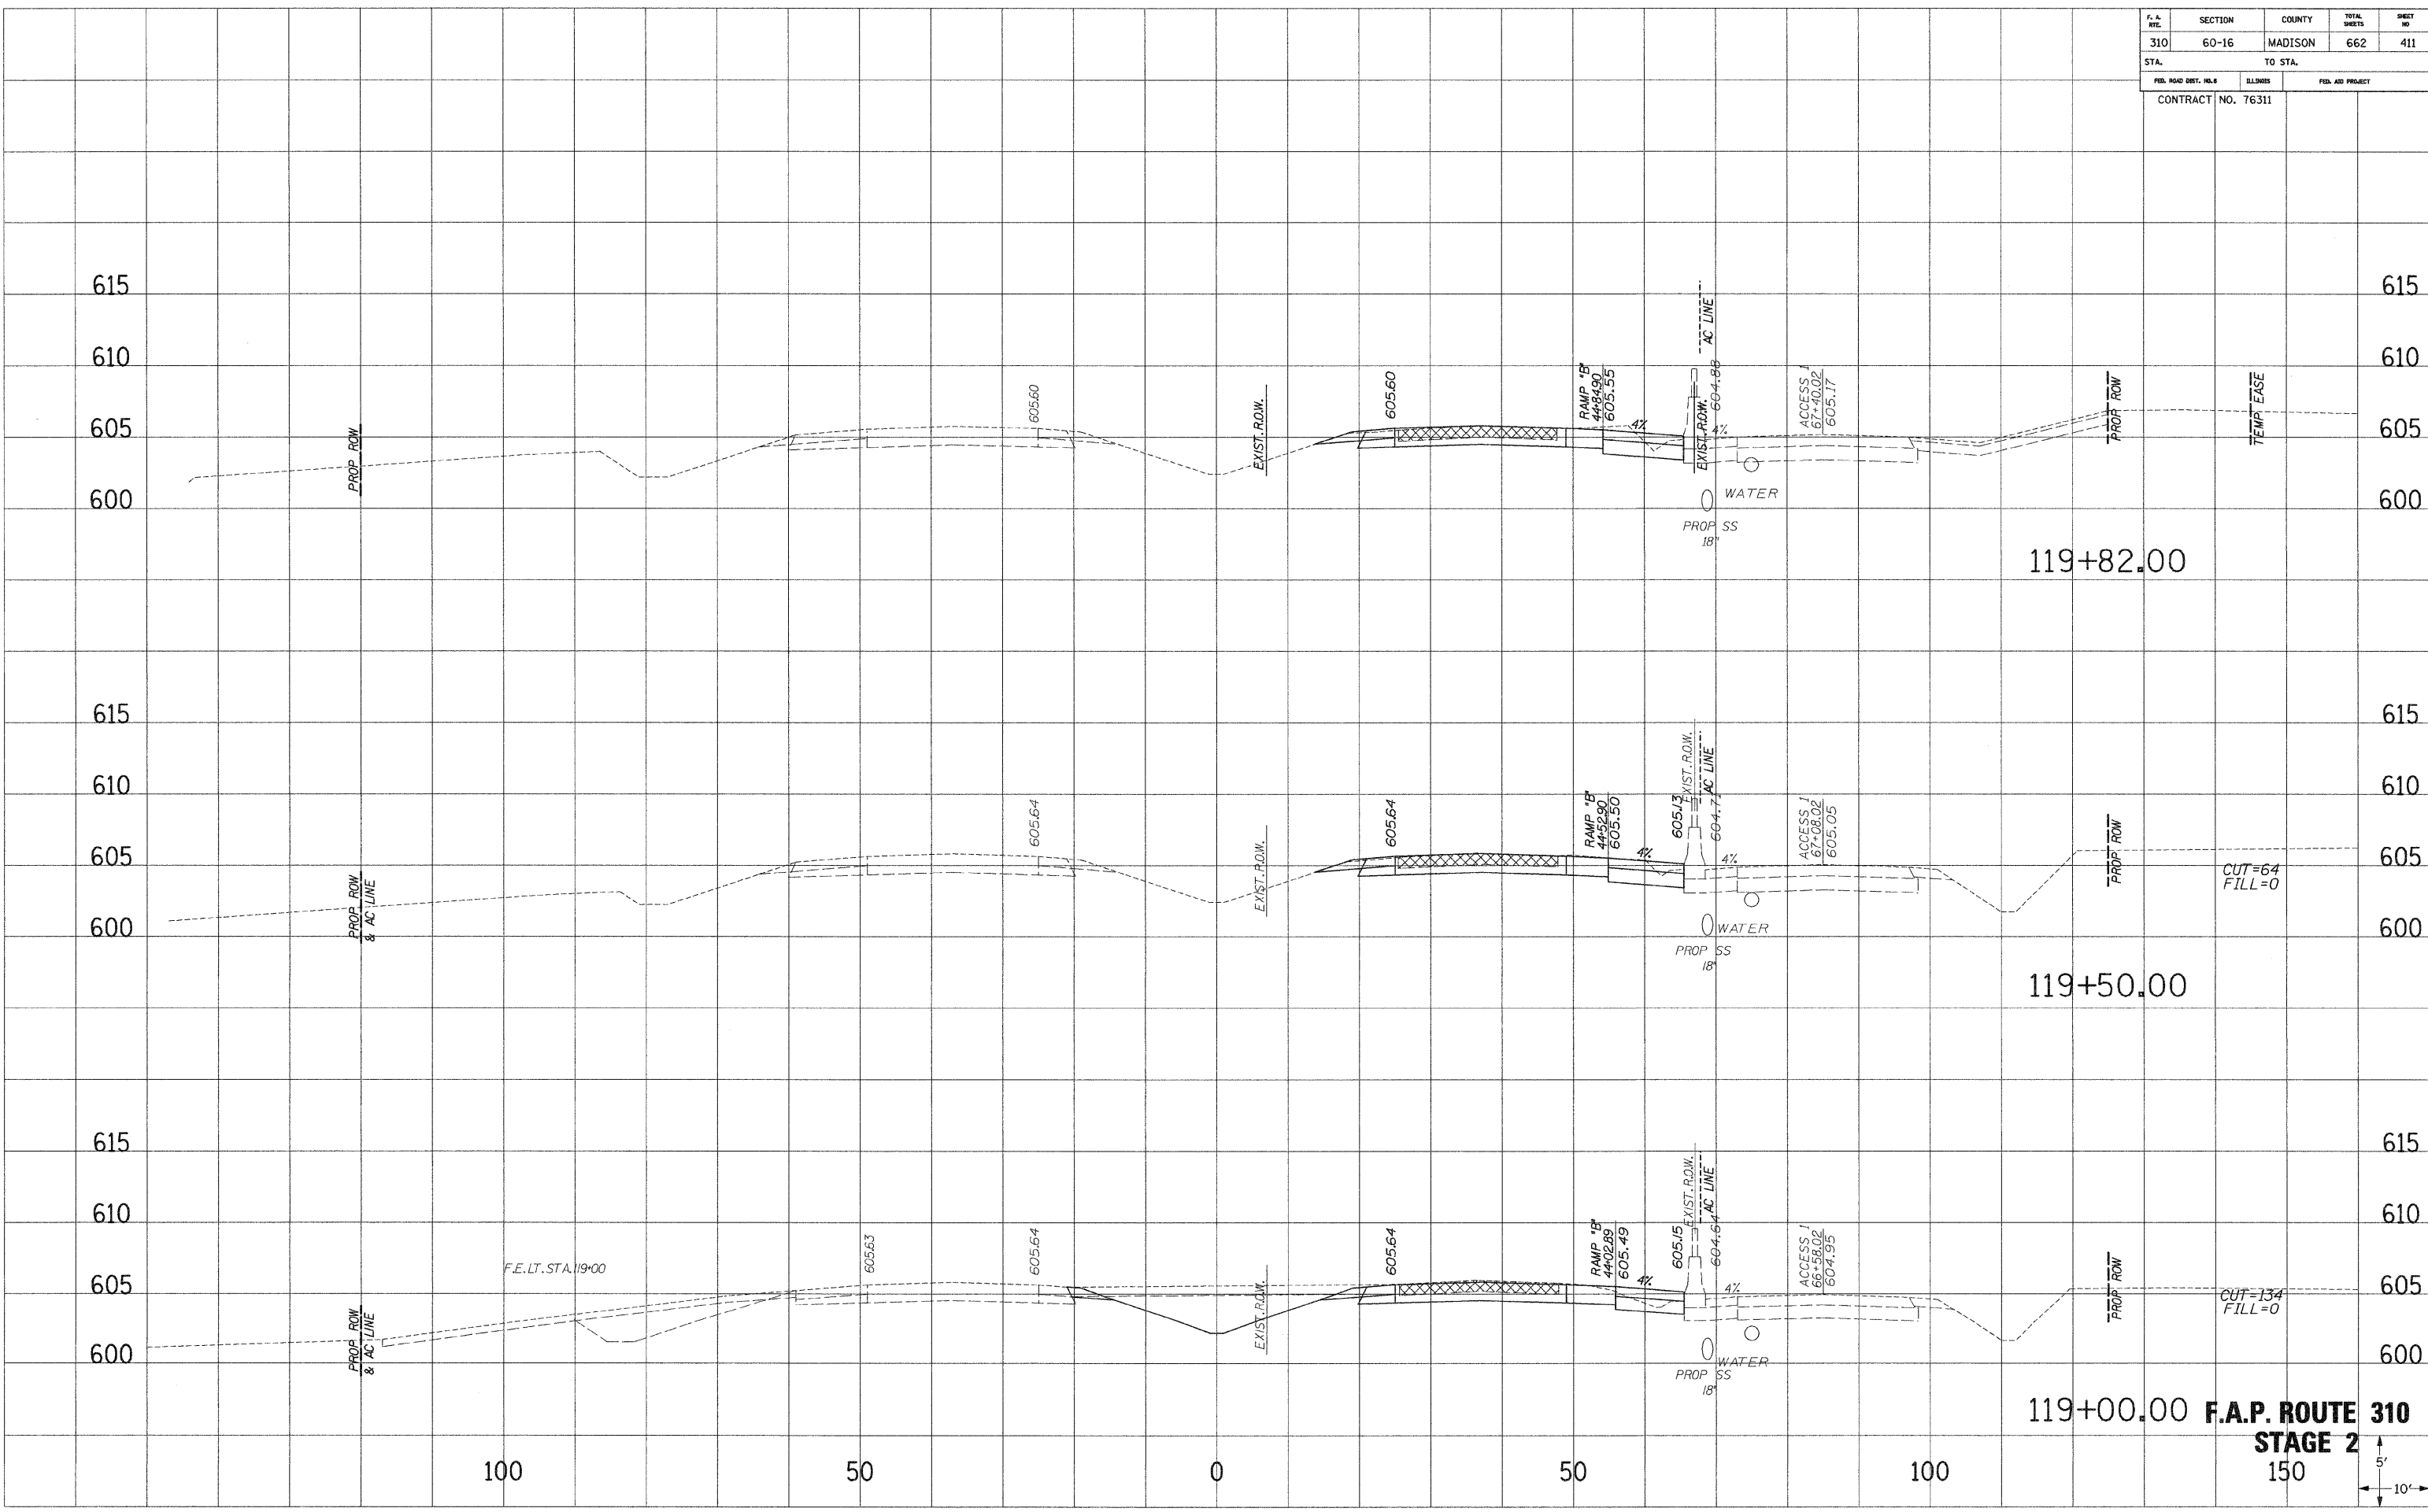

F.A.P. ROUTE 310
STAGE 2

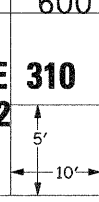




F. A. RTE.	SECTION	COUNTY	TOTAL SHEETS	SHEET NO.
310	60-16	MADISON	662	412
STA.		TO STA.		
FED. ROAD DIST. NO. 8		ILLINOIS	FED. AID PROJECT	
CONTRACT NO. 76311				

SURVEY PLOTTED
 NOTE BOOK NO. _____
 TEMPLATE NO. _____
 AREAS CHECKED _____

SURVEY PLOTTED
 NOTE BOOK NO. _____
 TEMPLATE NO. _____
 AREAS CHECKED _____

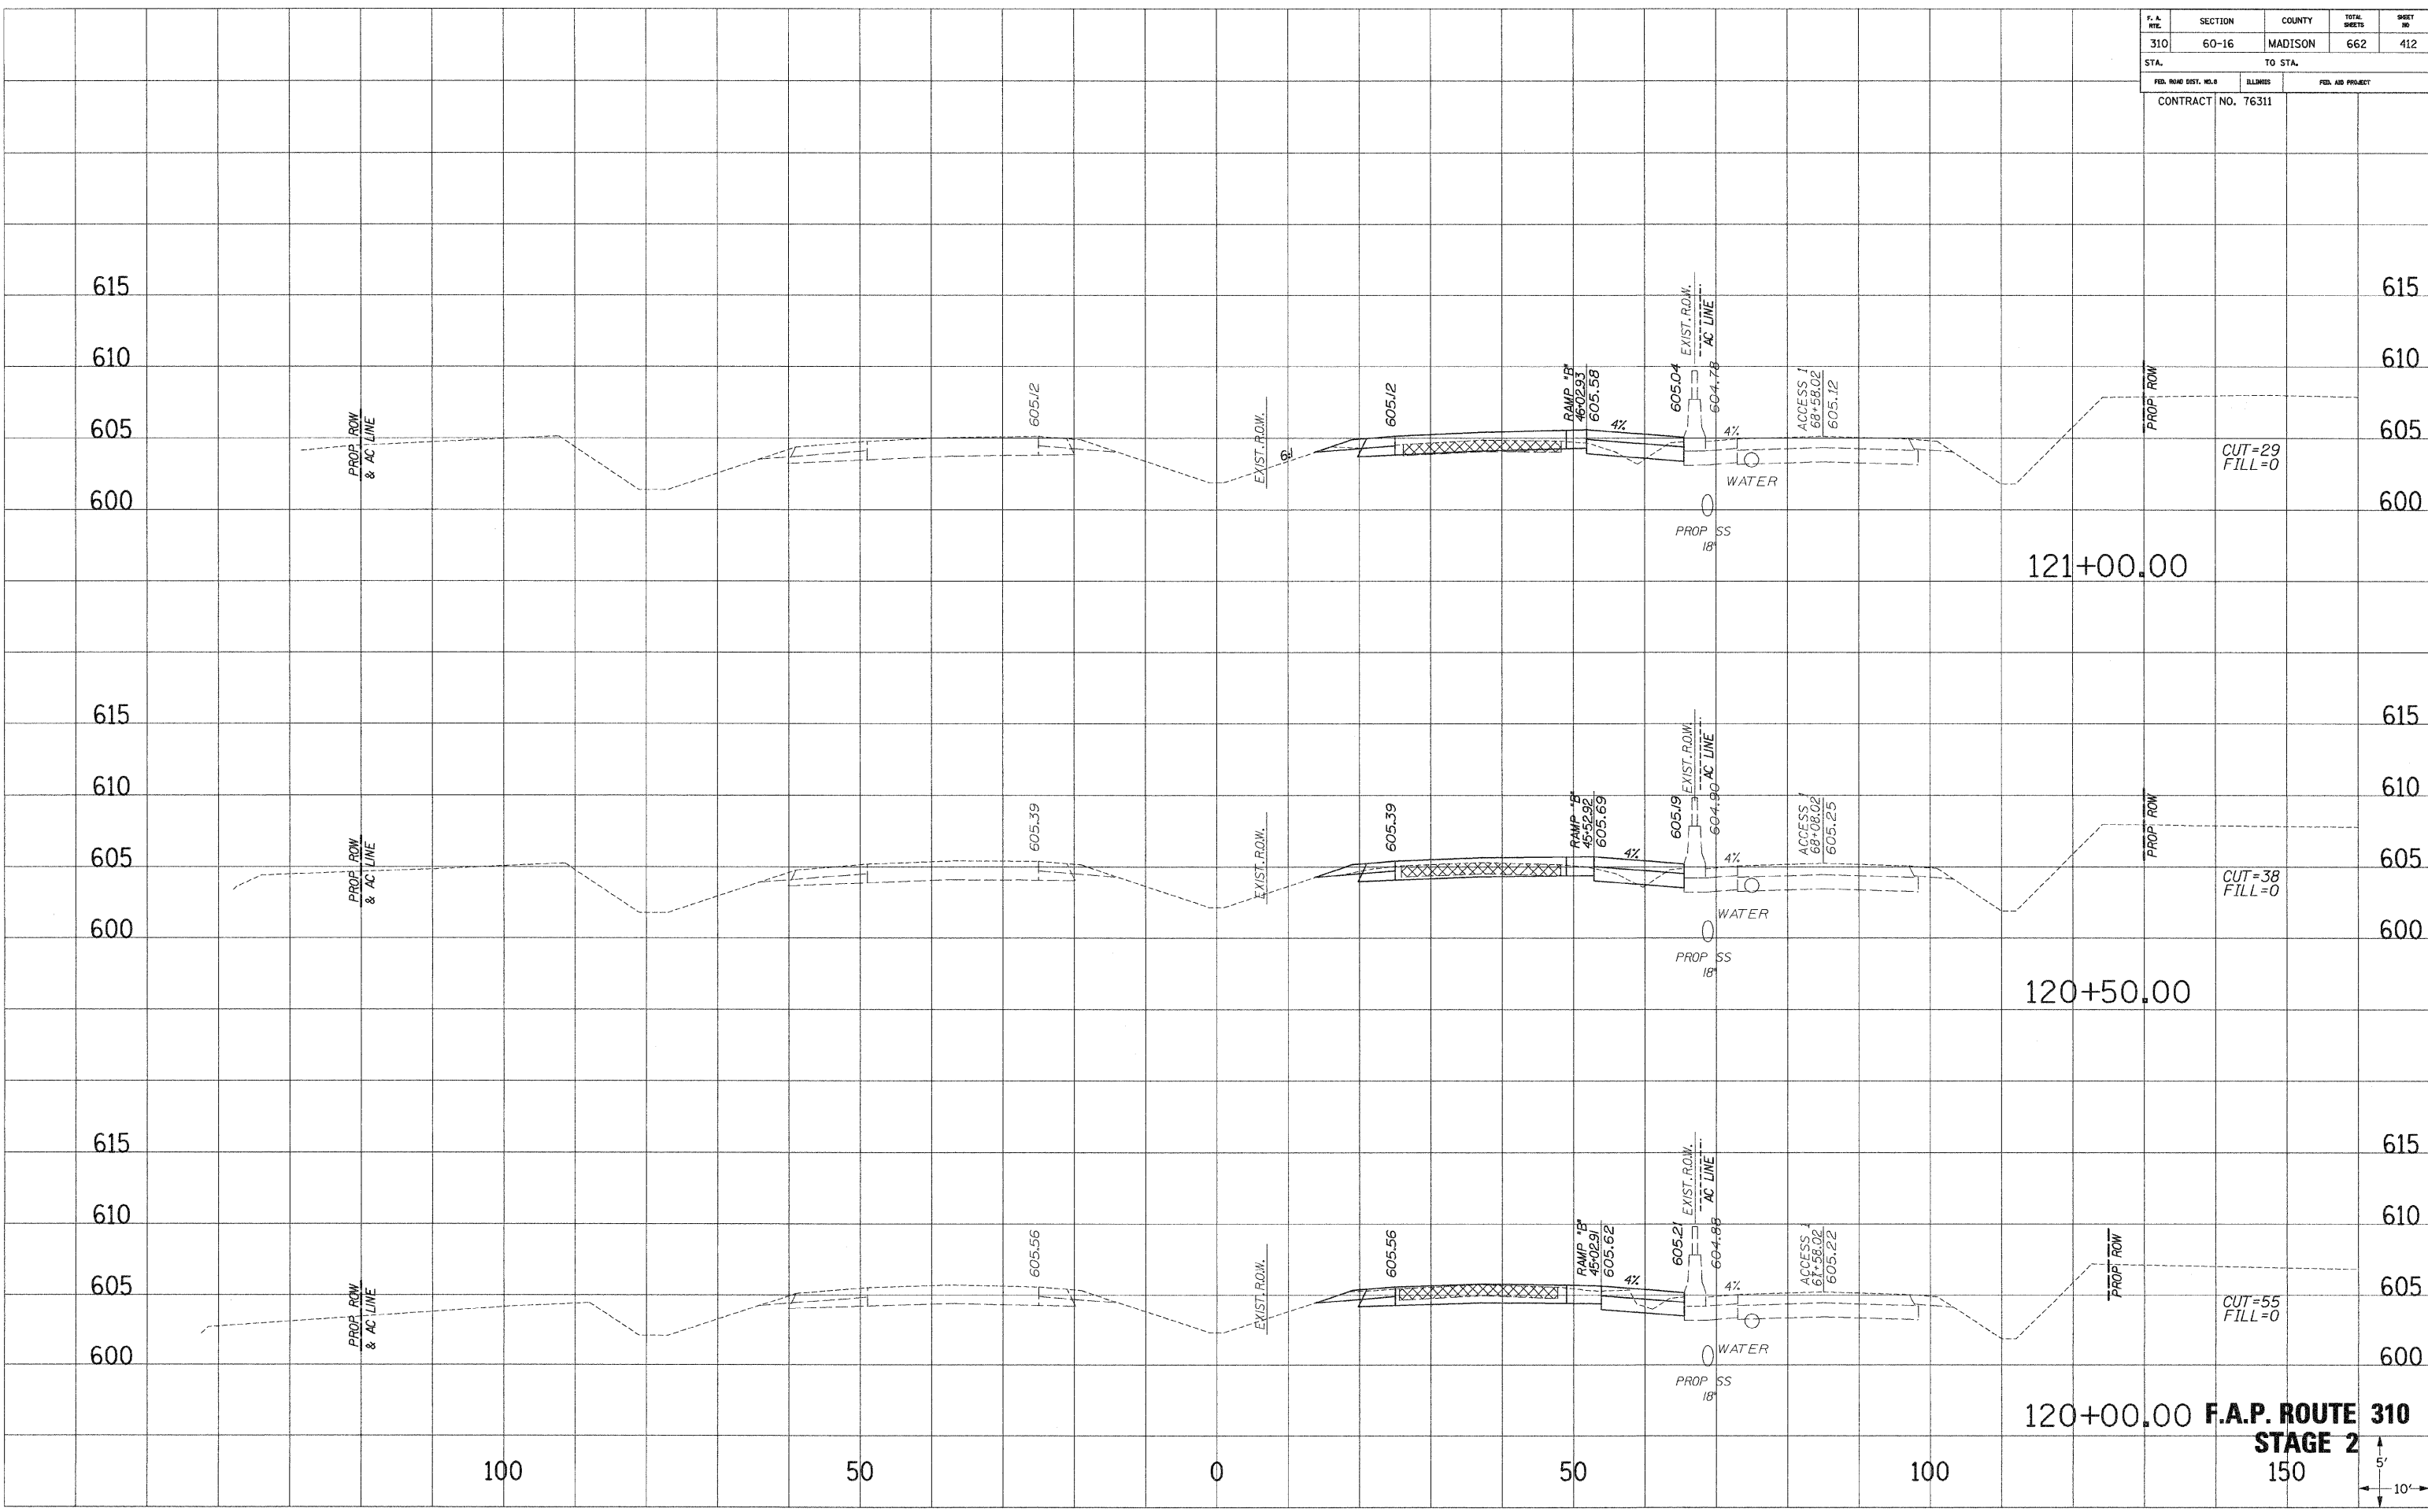


120+00.00 **F.A.P. ROUTE 310**
STAGE 2



F.A. RTE.	SECTION	COUNTY	TOTAL SHEETS	SHEET NO.
310	60-16	MADISON	662	413
STA.		TO STA.		
FED. ROAD DIST. NO. 6		ILLINOIS	FED. AID PROJECT	
		CONTRACT NO. 76311		

SURVEIL PLOTTED
 NOTE BOOK
 AREAS CHECKED

SURVEIL PLOTTED
 NOTE BOOK
 AREAS CHECKED

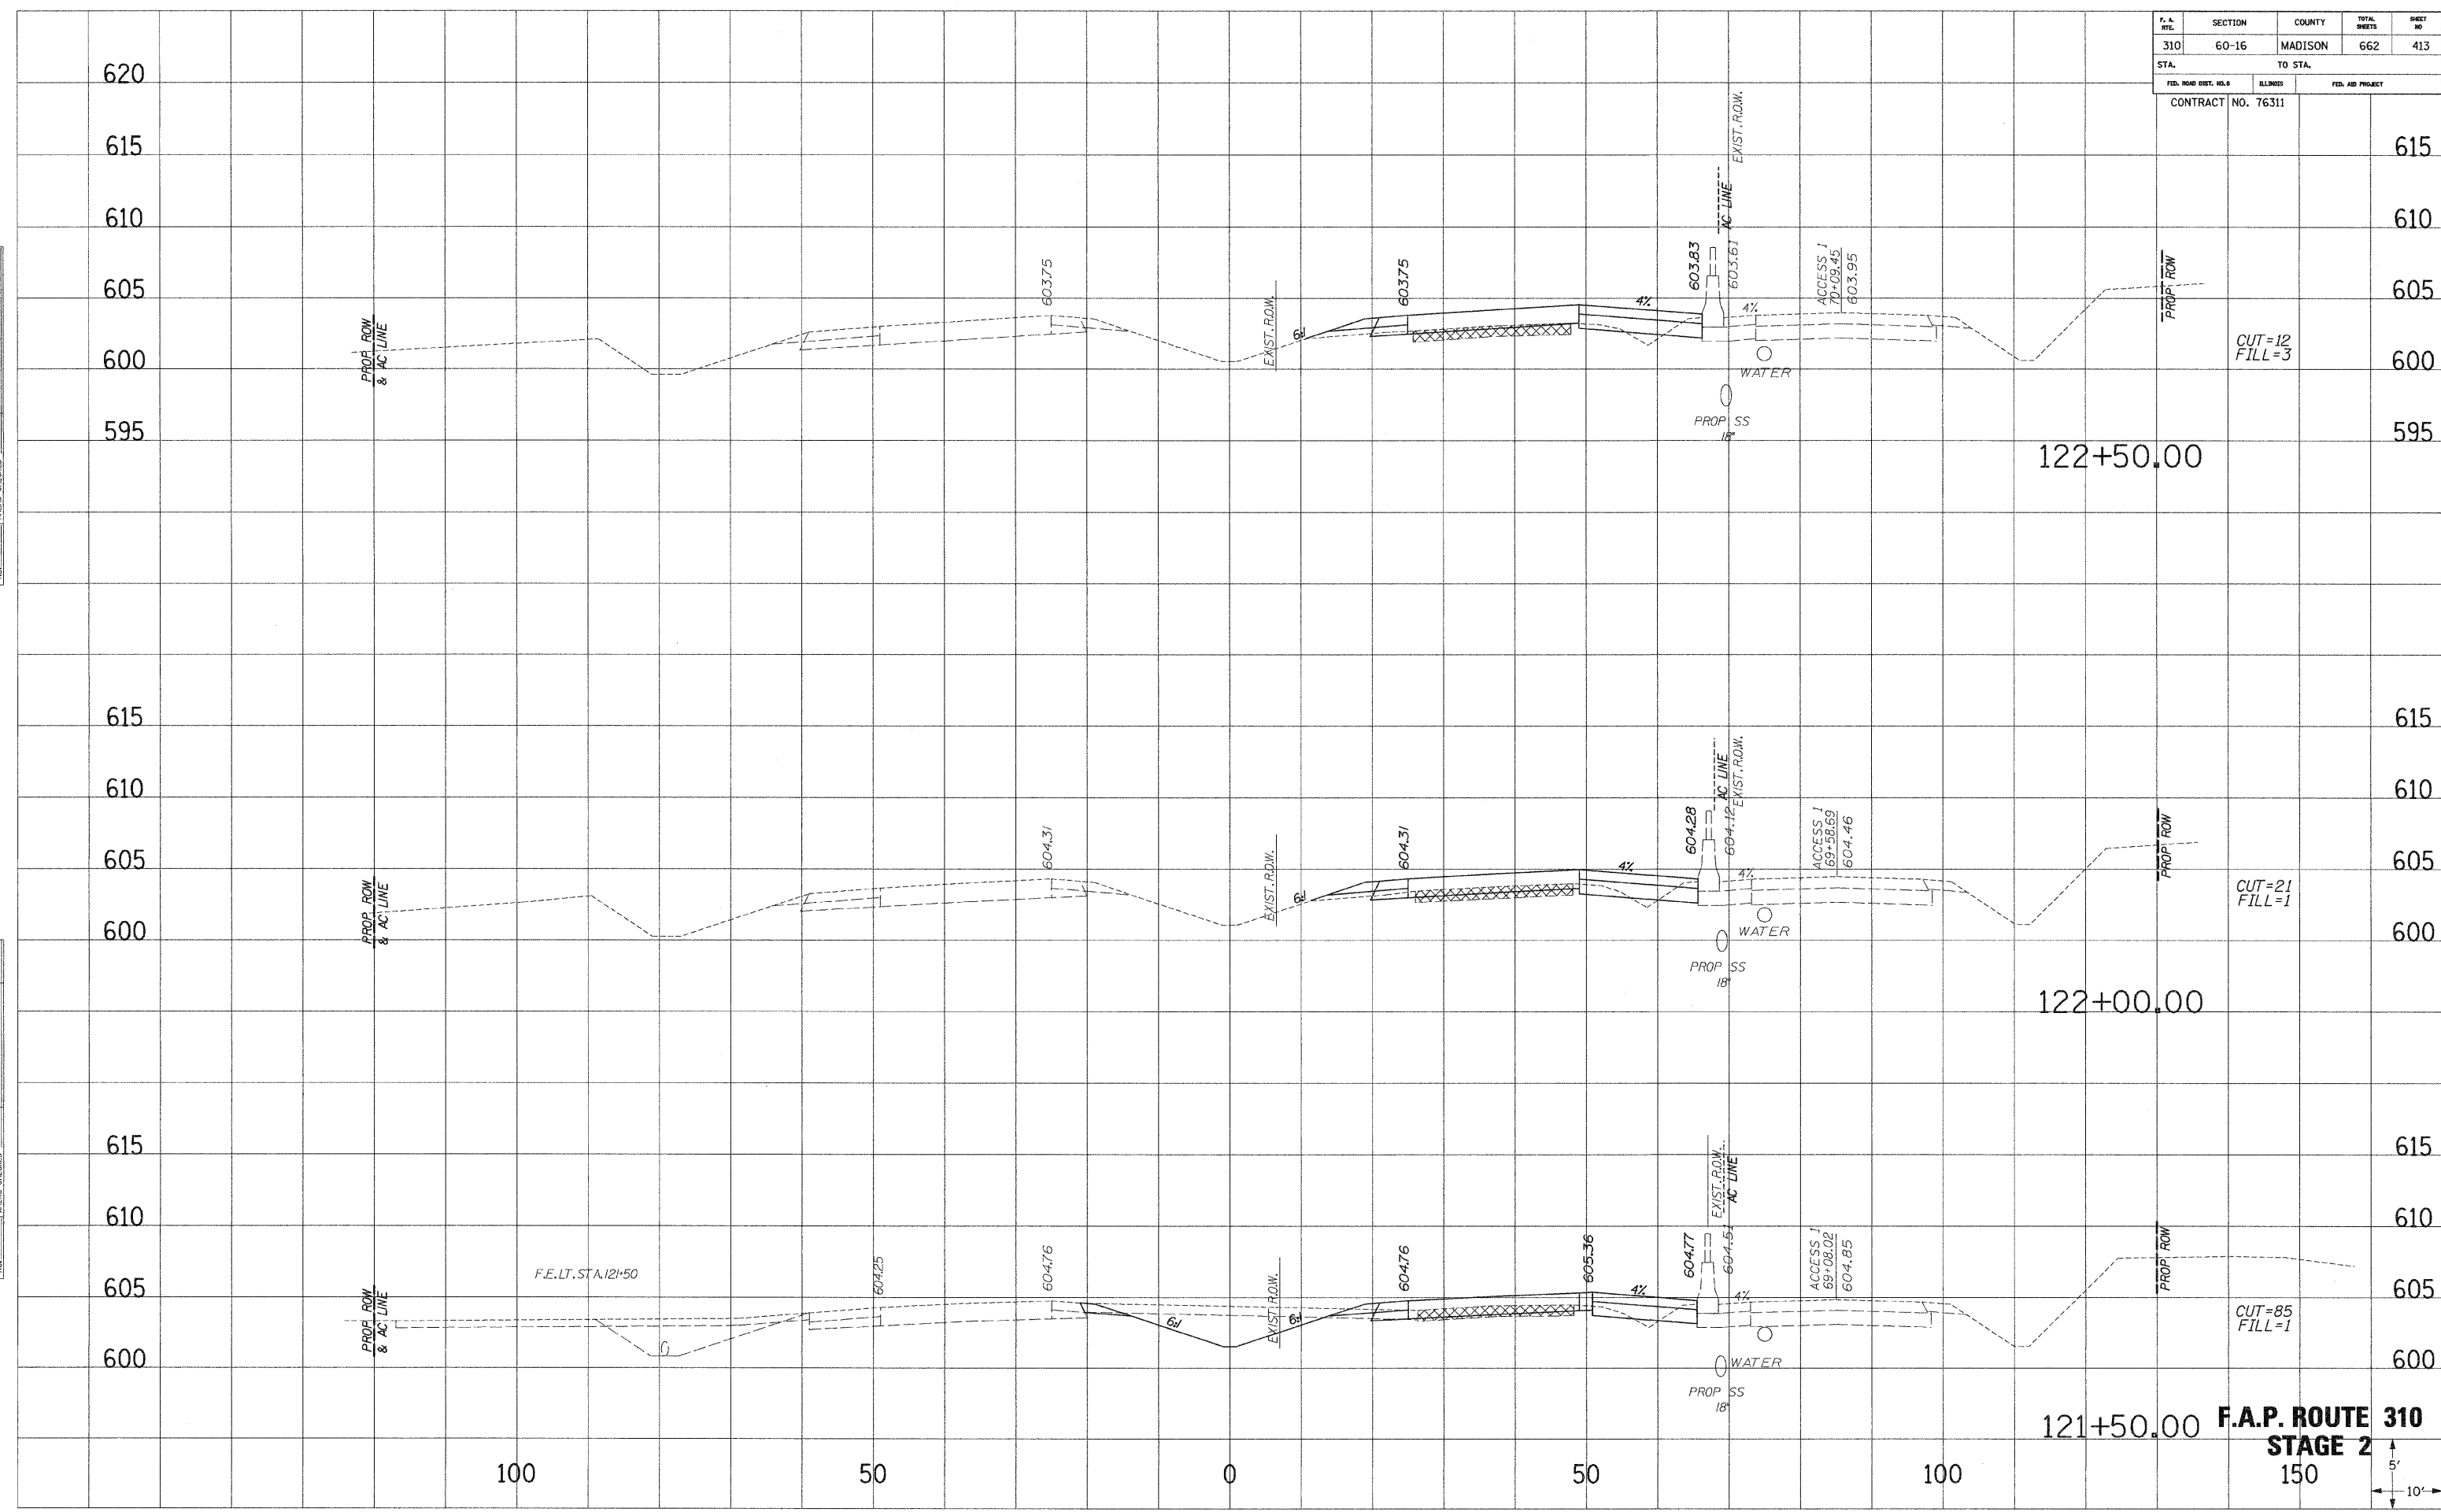


121+50.00 **F.A.P. ROUTE 310**
STAGE 2
 150
 5'
 10'

F. A. RTE.	SECTION	COUNTY	TOTAL SHEETS	SHEET NO.
310	60-16	MADISON	662	414
STA.		TO STA.		
FED. ROAD DIST. NO. 9		ILLINOIS	FED. AID PROJECT	
CONTRACT NO. 76311				

SURVEY PLOTTED
 NOTE BOOK
 NO. _____
 AREAS CHECKED

SURVEY PLOTTED
 NOTE BOOK
 NO. _____
 AREAS CHECKED

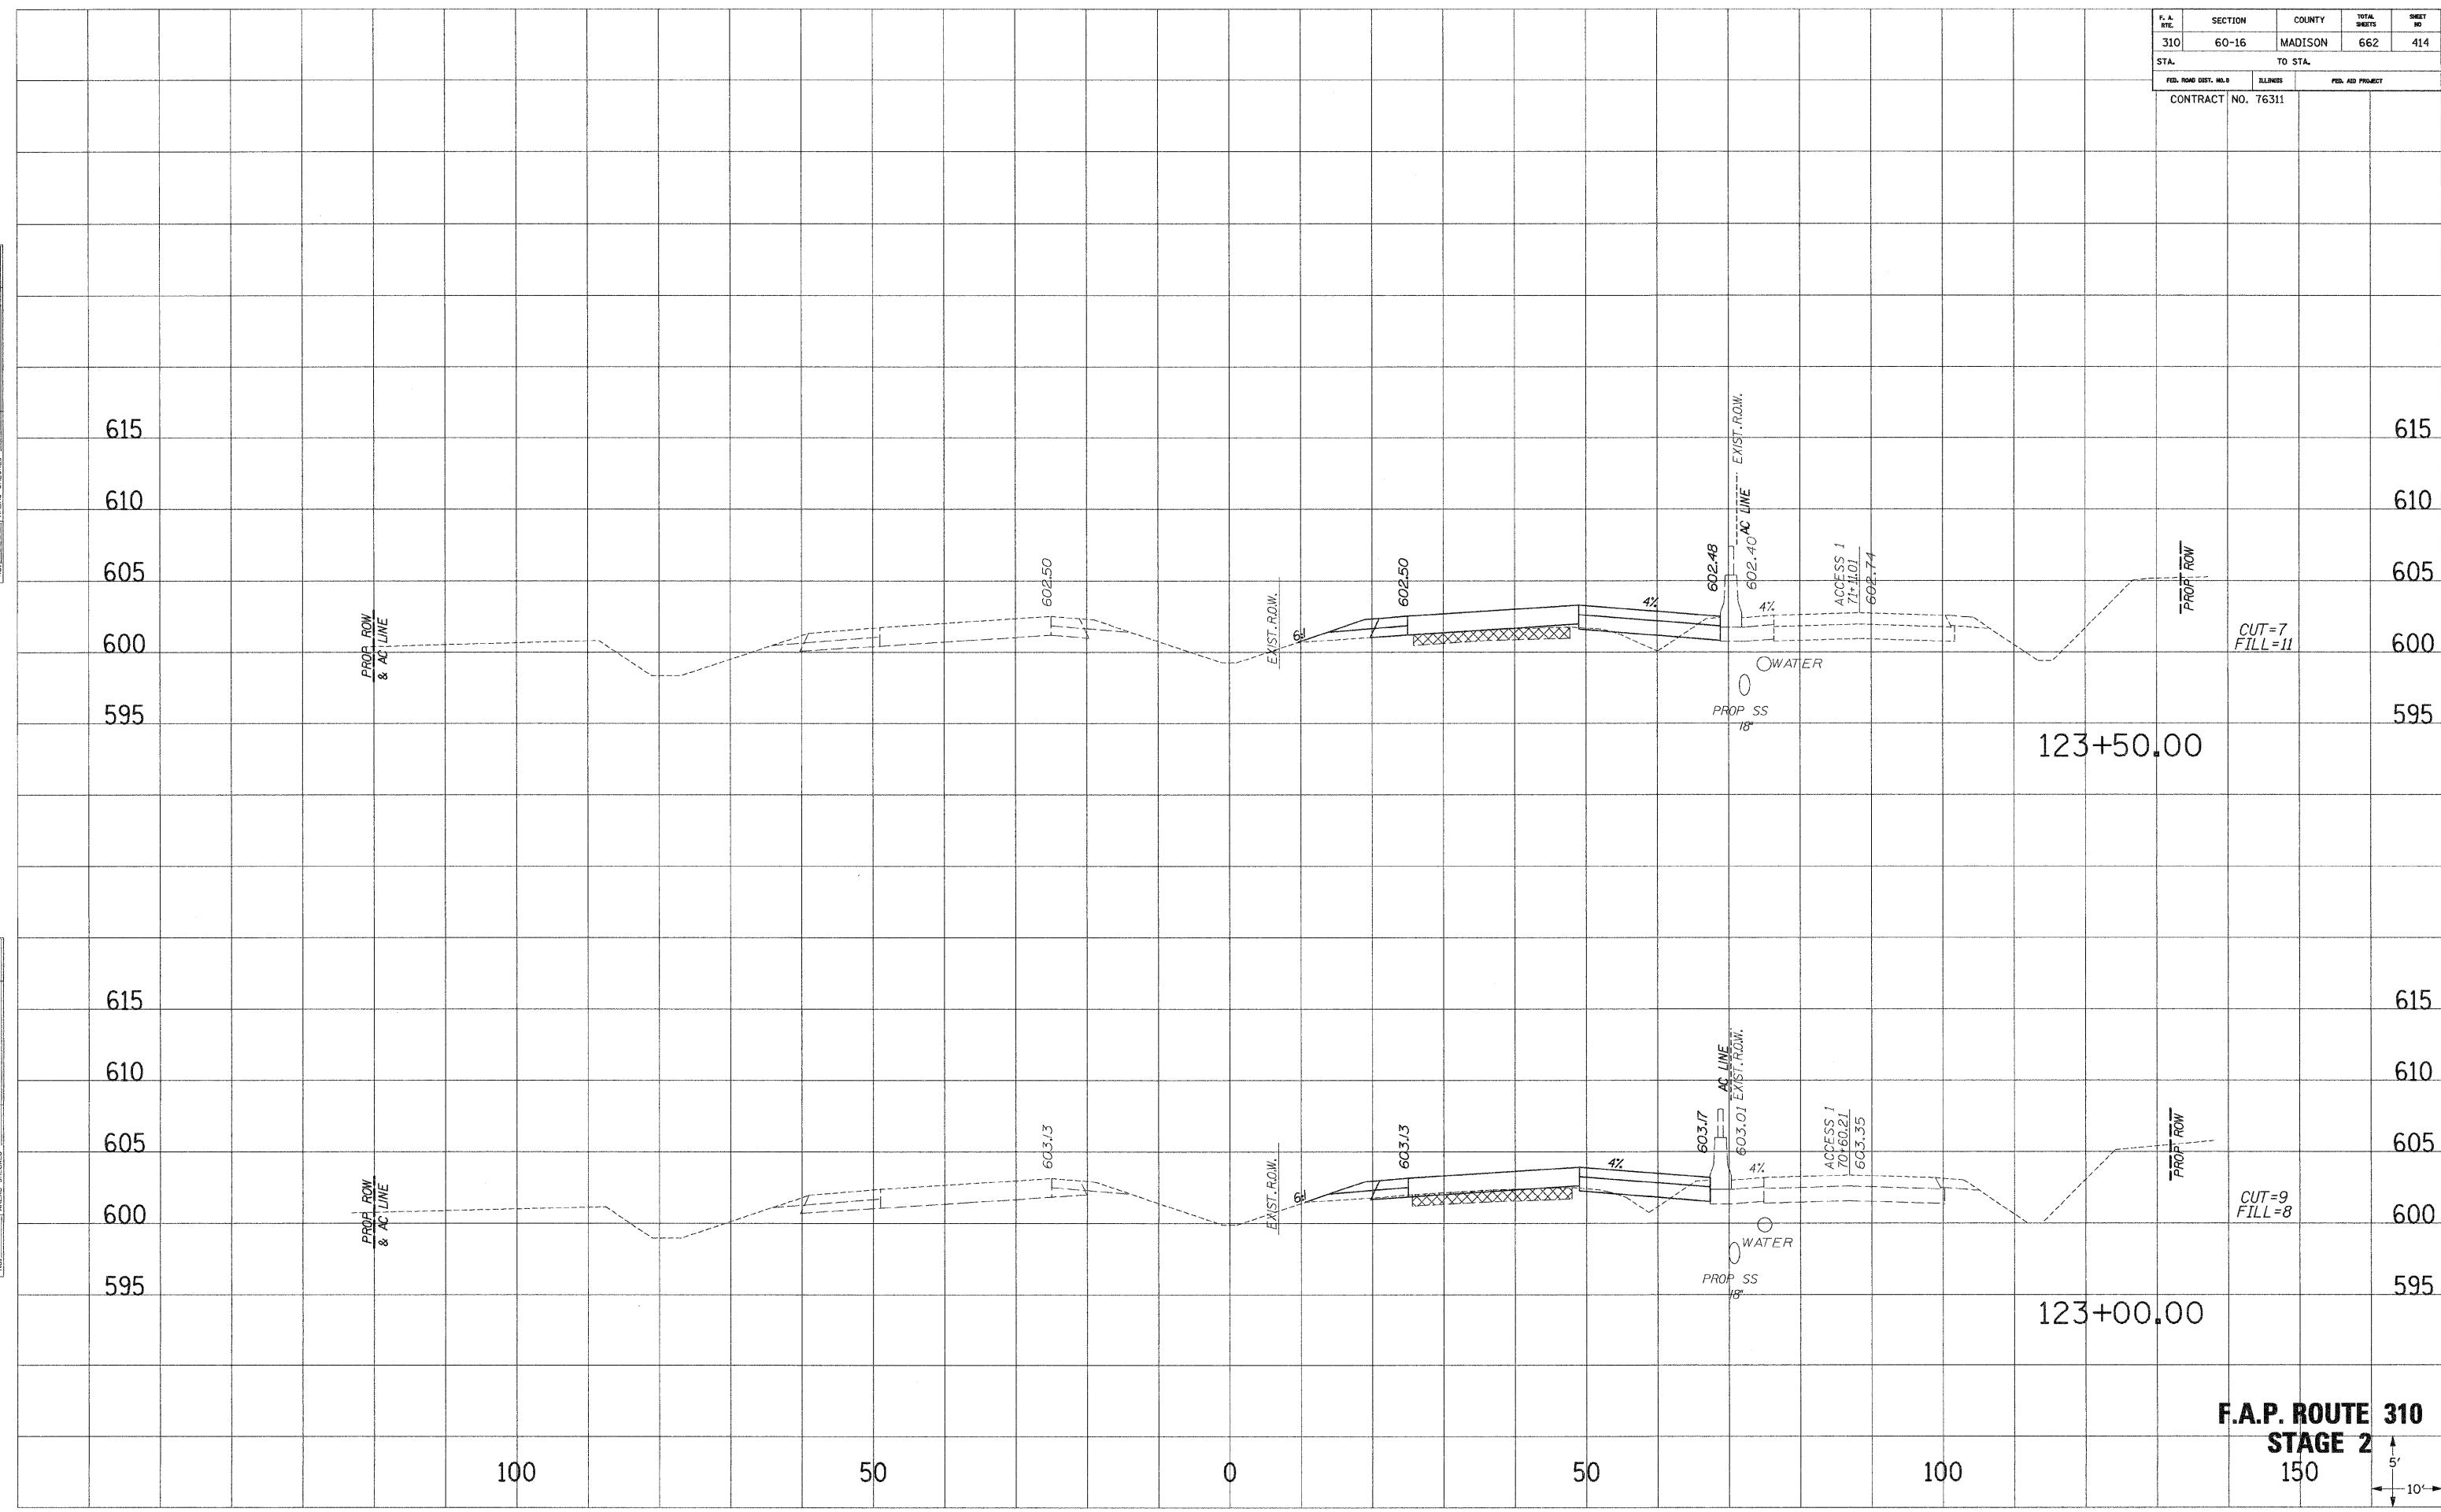


F.A.P. ROUTE 310
STAGE 2
 150
 5'
 10'

F. A. RTE.	SECTION	COUNTY	TOTAL SHEETS	SHEET NO.
310	60-16	MADISON	662	415
STA.		TO STA.		
FED. ROAD DIST. NO. 8		ELLINGS	FED. AID PROJECT	
CONTRACT NO. 76311				

SURVEY PLOTTED
 NOTE BOOK NO. 100
 AREAS CHECKED

SURVEY PLOTTED
 NOTE BOOK NO. 100
 AREAS CHECKED

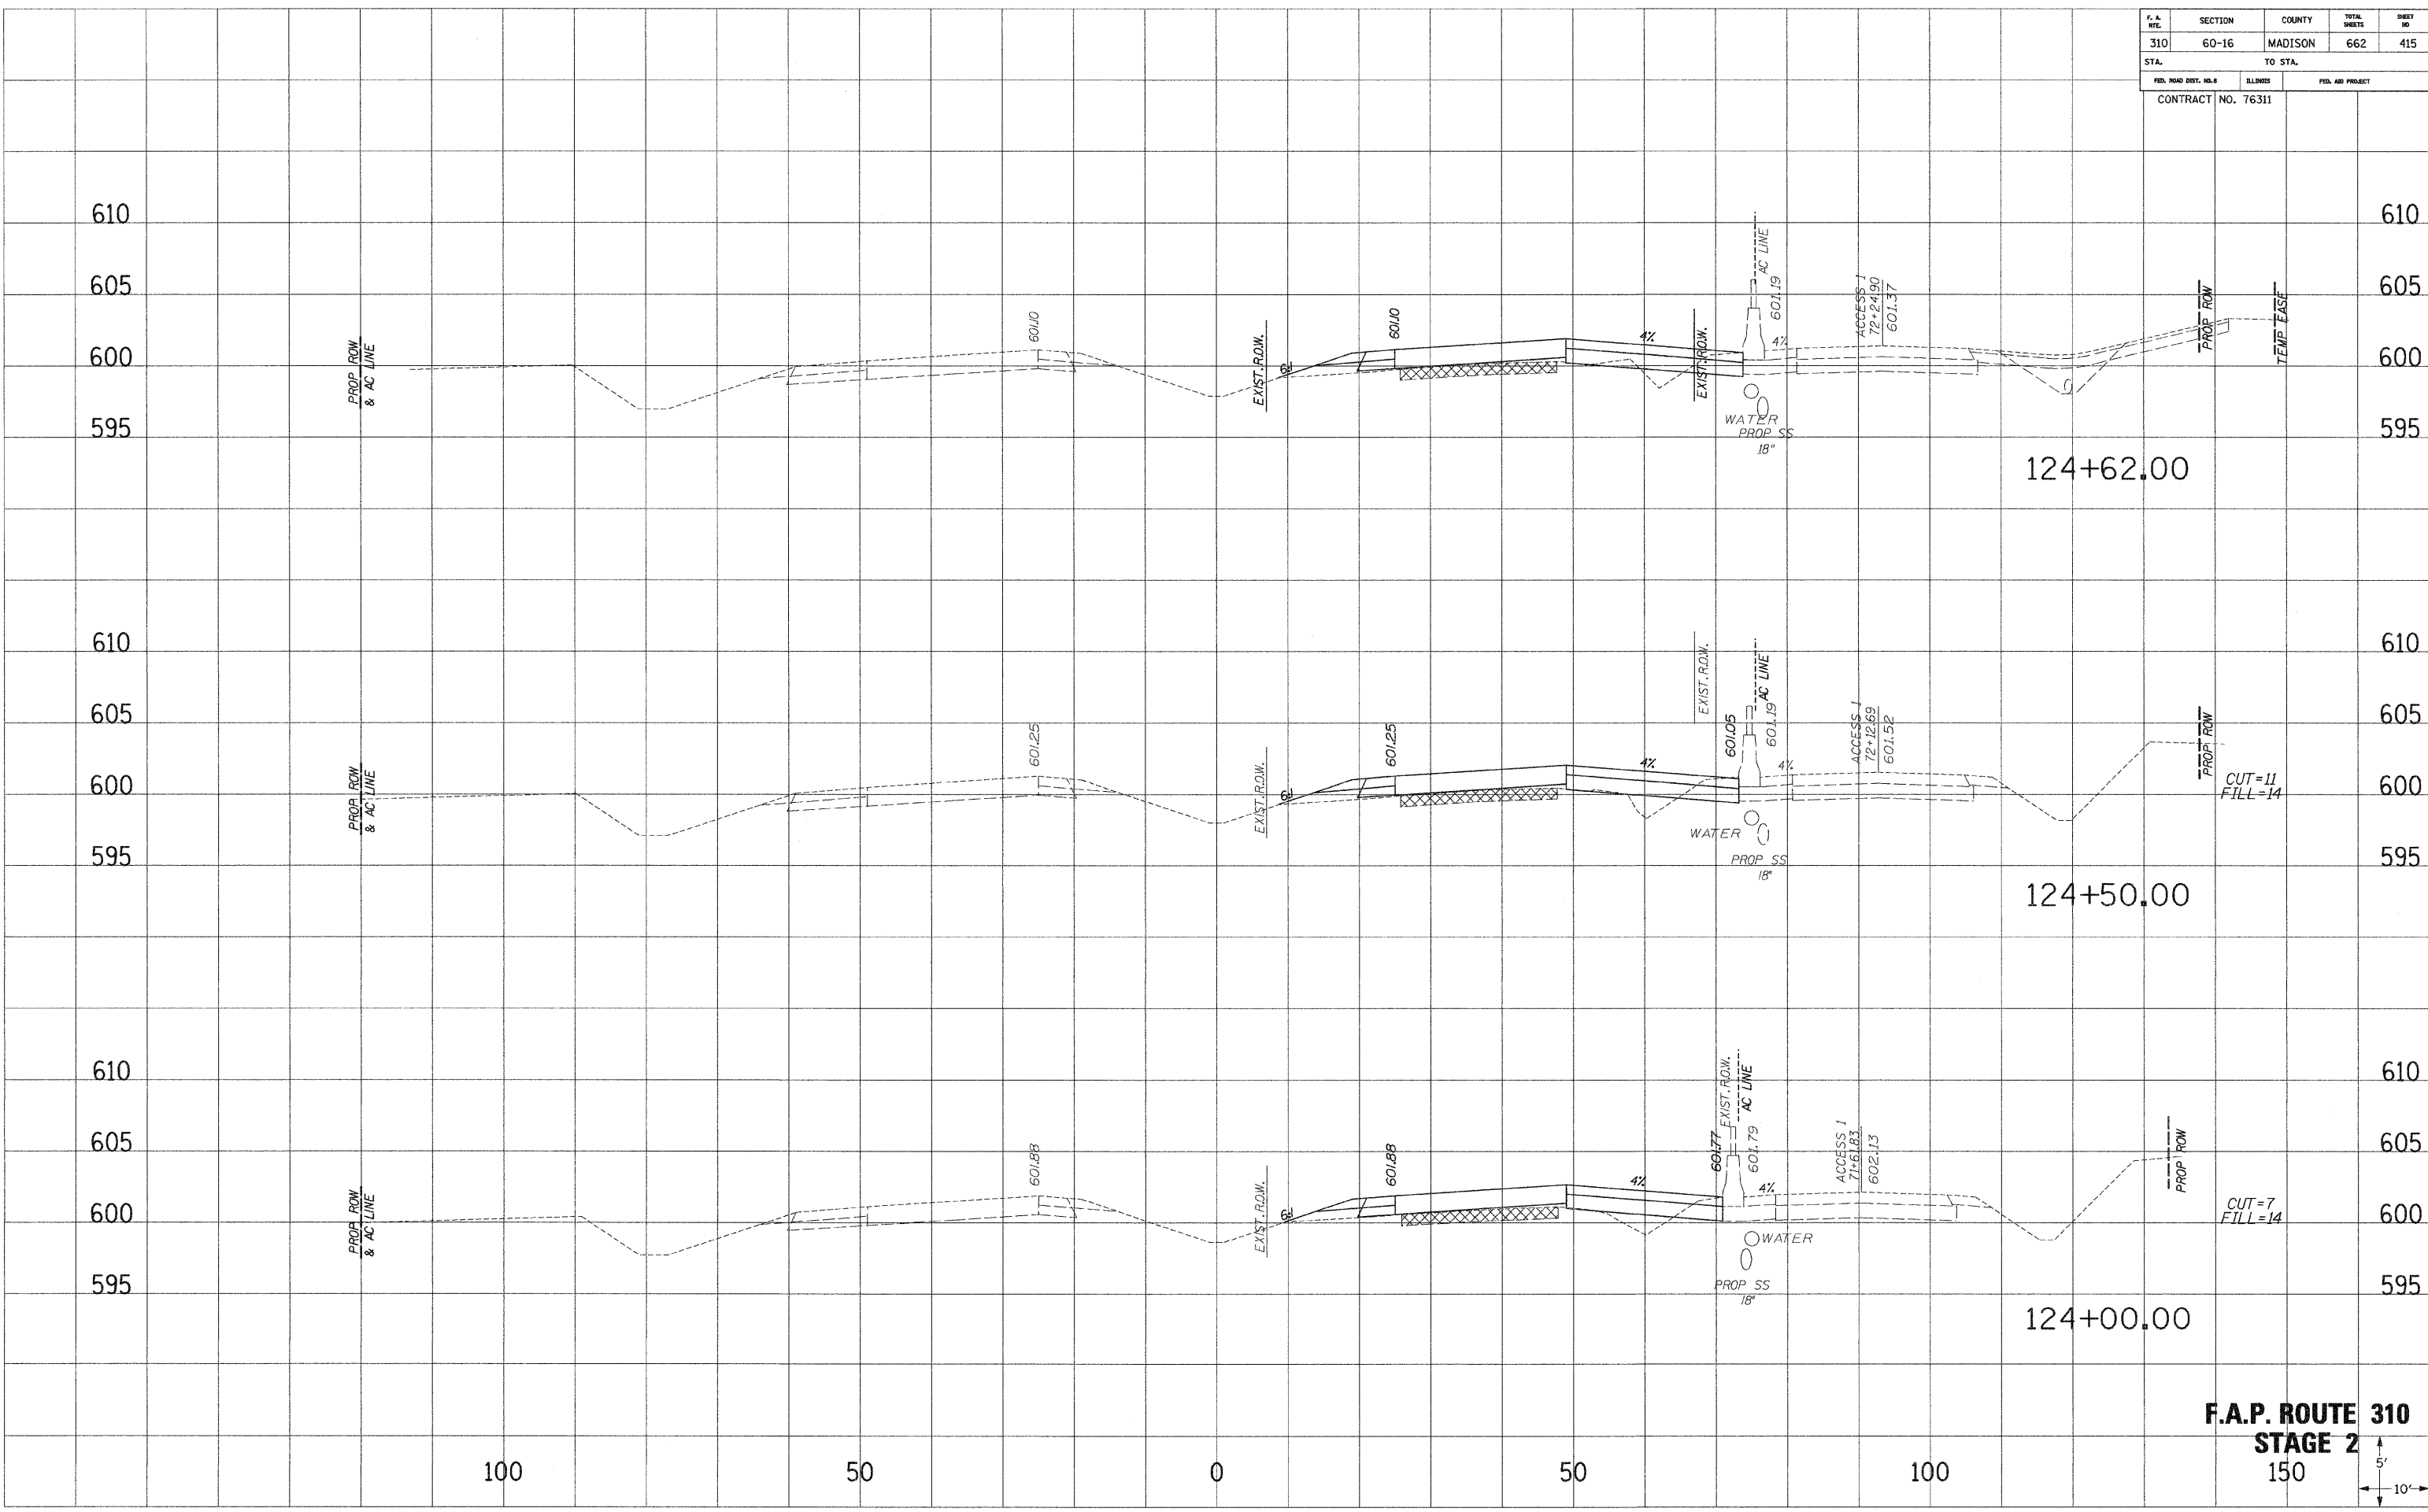


F.A.P. ROUTE 310
STAGE 2
 150



F. A. RTE.	SECTION	COUNTY	TOTAL SHEETS	SHEET NO.
310	60-16	MADISON	662	416
STA.		TO STA.		
FED. ROAD DIST. NO. 6		ILLINOIS	FED. AID PROJECT	
CONTRACT NO. 76311				

SURVEIL PLOTTED
 NOTE BOOK NO. _____
 AREAS CHECKED _____
 NO. _____

SURVEIL PLOTTED
 NOTE BOOK NO. _____
 AREAS CHECKED _____
 NO. _____

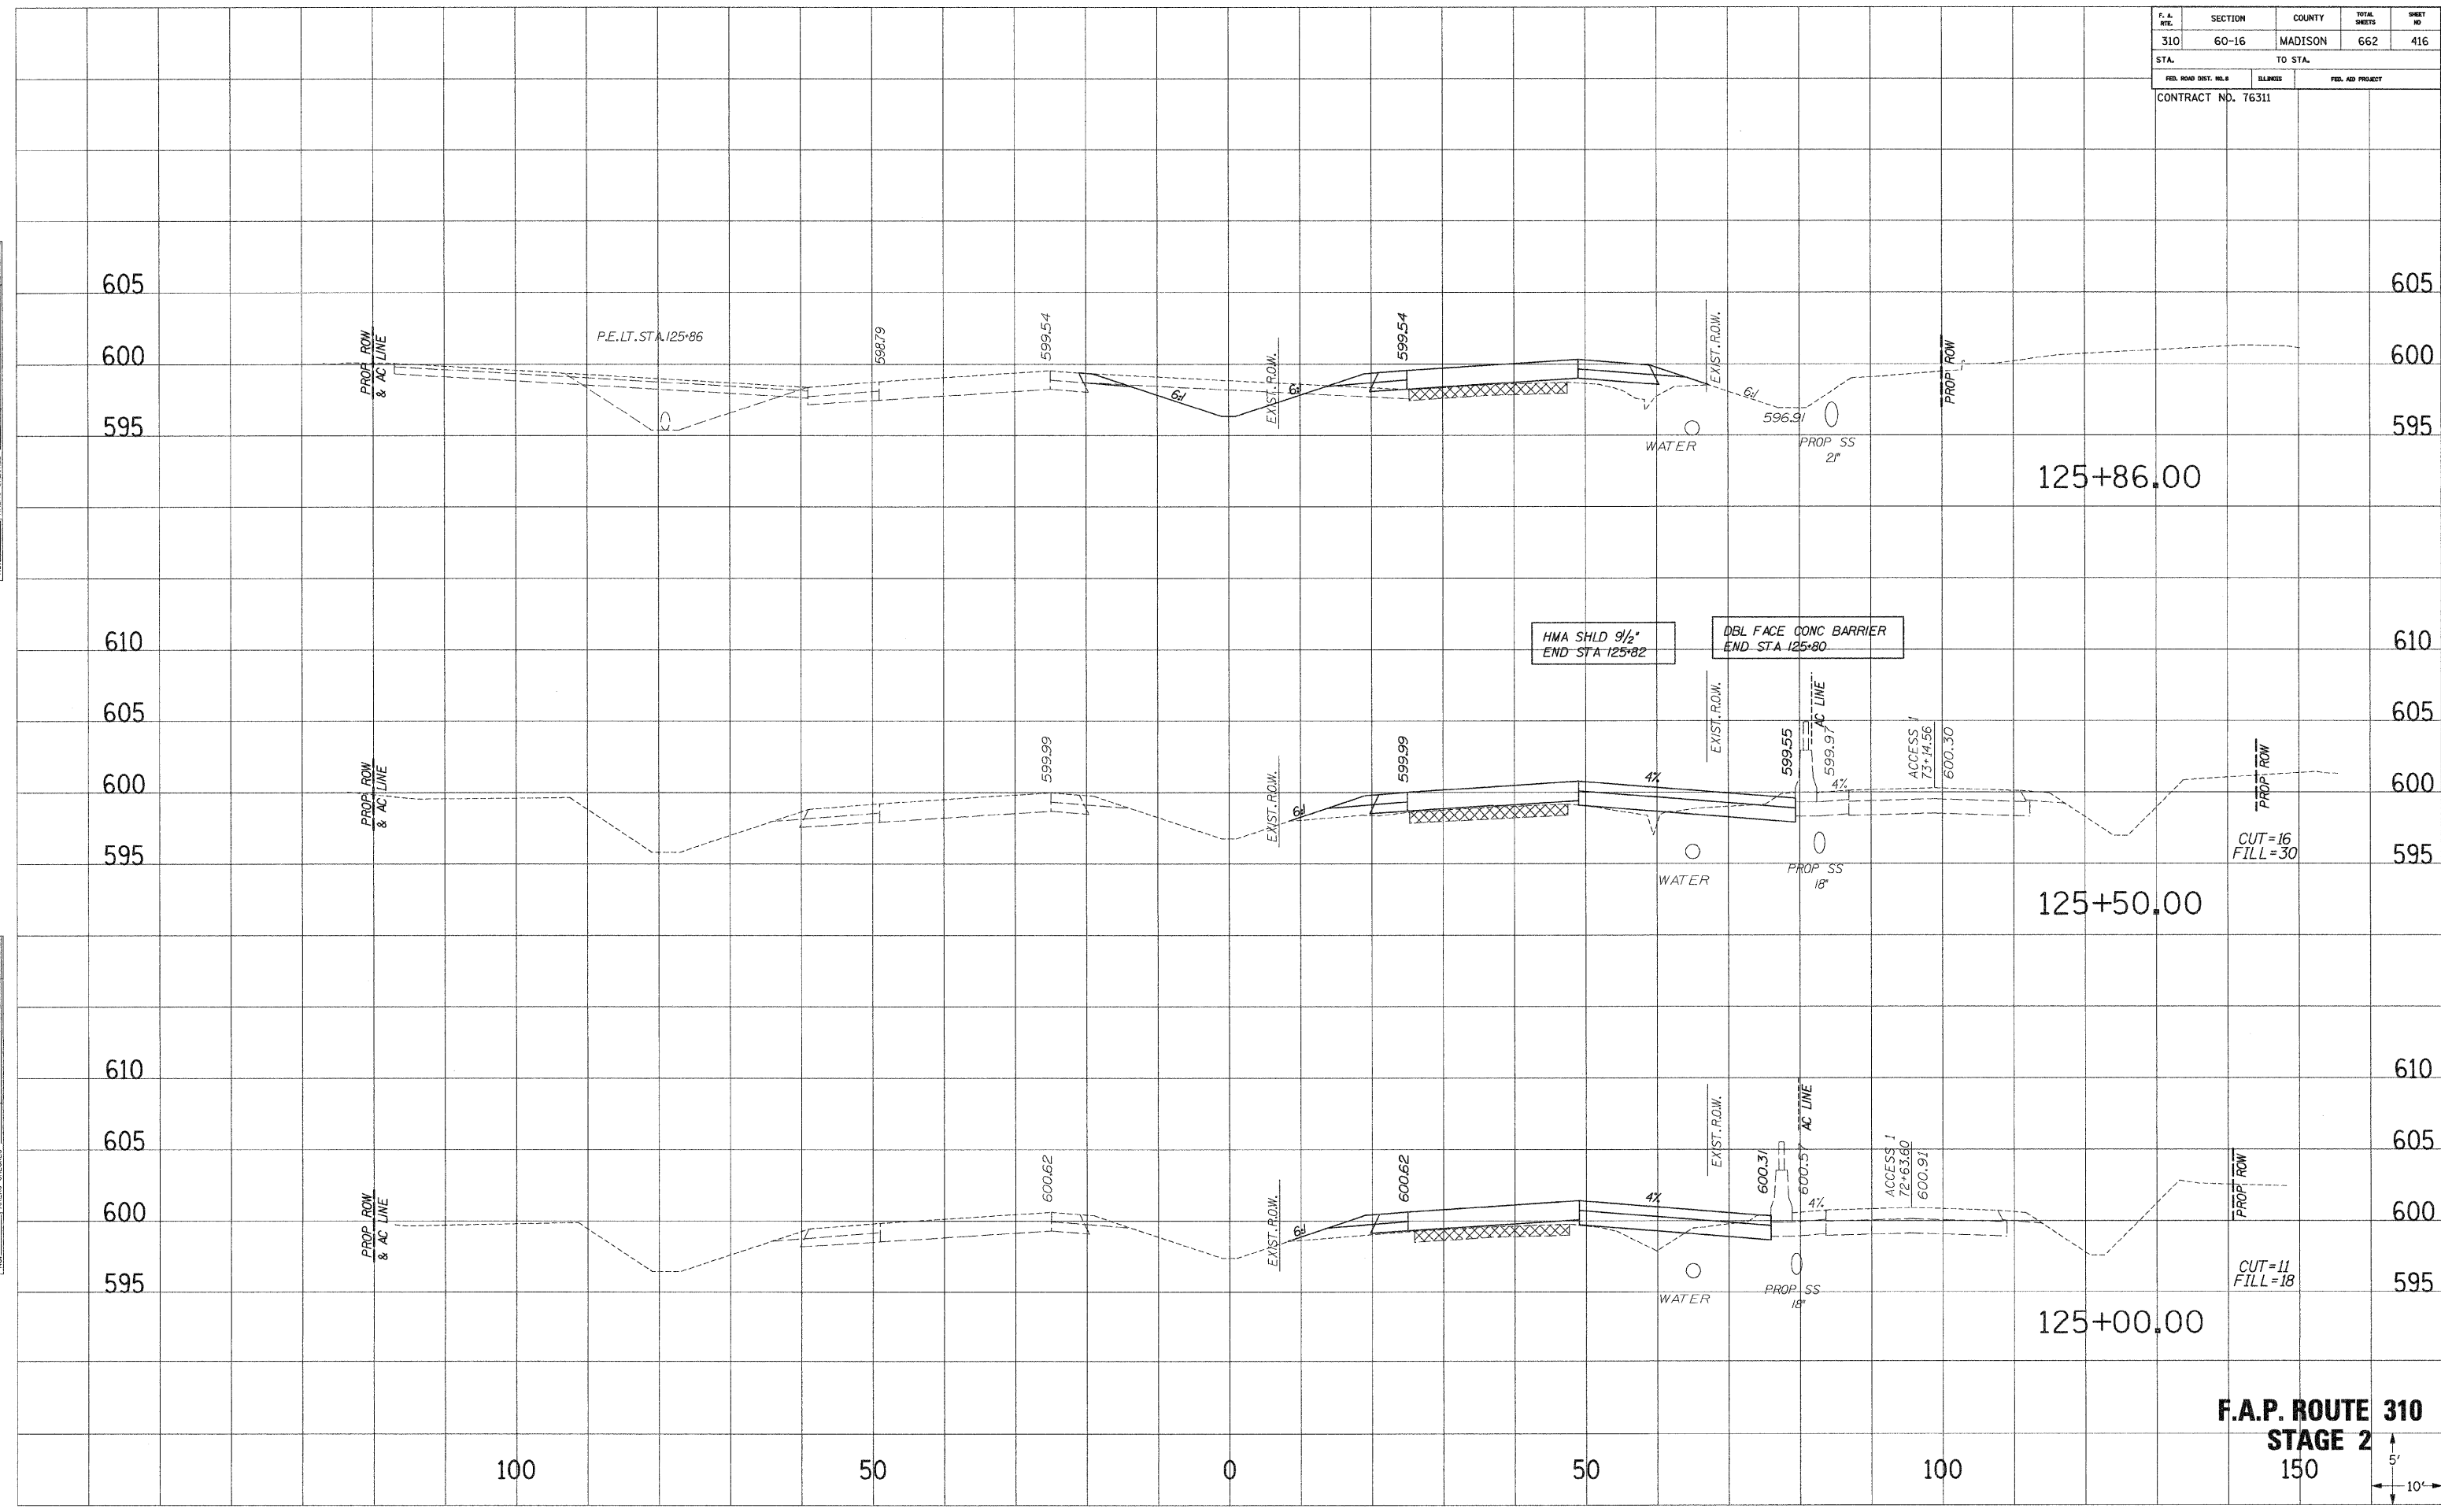


F.A.P. ROUTE 310
STAGE 2
 150

F. A. RTE.	SECTION	COUNTY	TOTAL SHEETS	SHEET NO.
310	60-16	MADISON	662	417
STA.		TO STA.		
FED. ROAD DIST. NO. 1		ILLINOIS	FED. AID PROJECT	
CONTRACT NO. 76311				

SURVEY PLOTTED
 NOTE BOOK NO. _____
 REVISIONS AREAS CHECKED
 NO. _____

SURVEY PLOTTED
 NOTE BOOK NO. _____
 REVISIONS AREAS CHECKED
 NO. _____

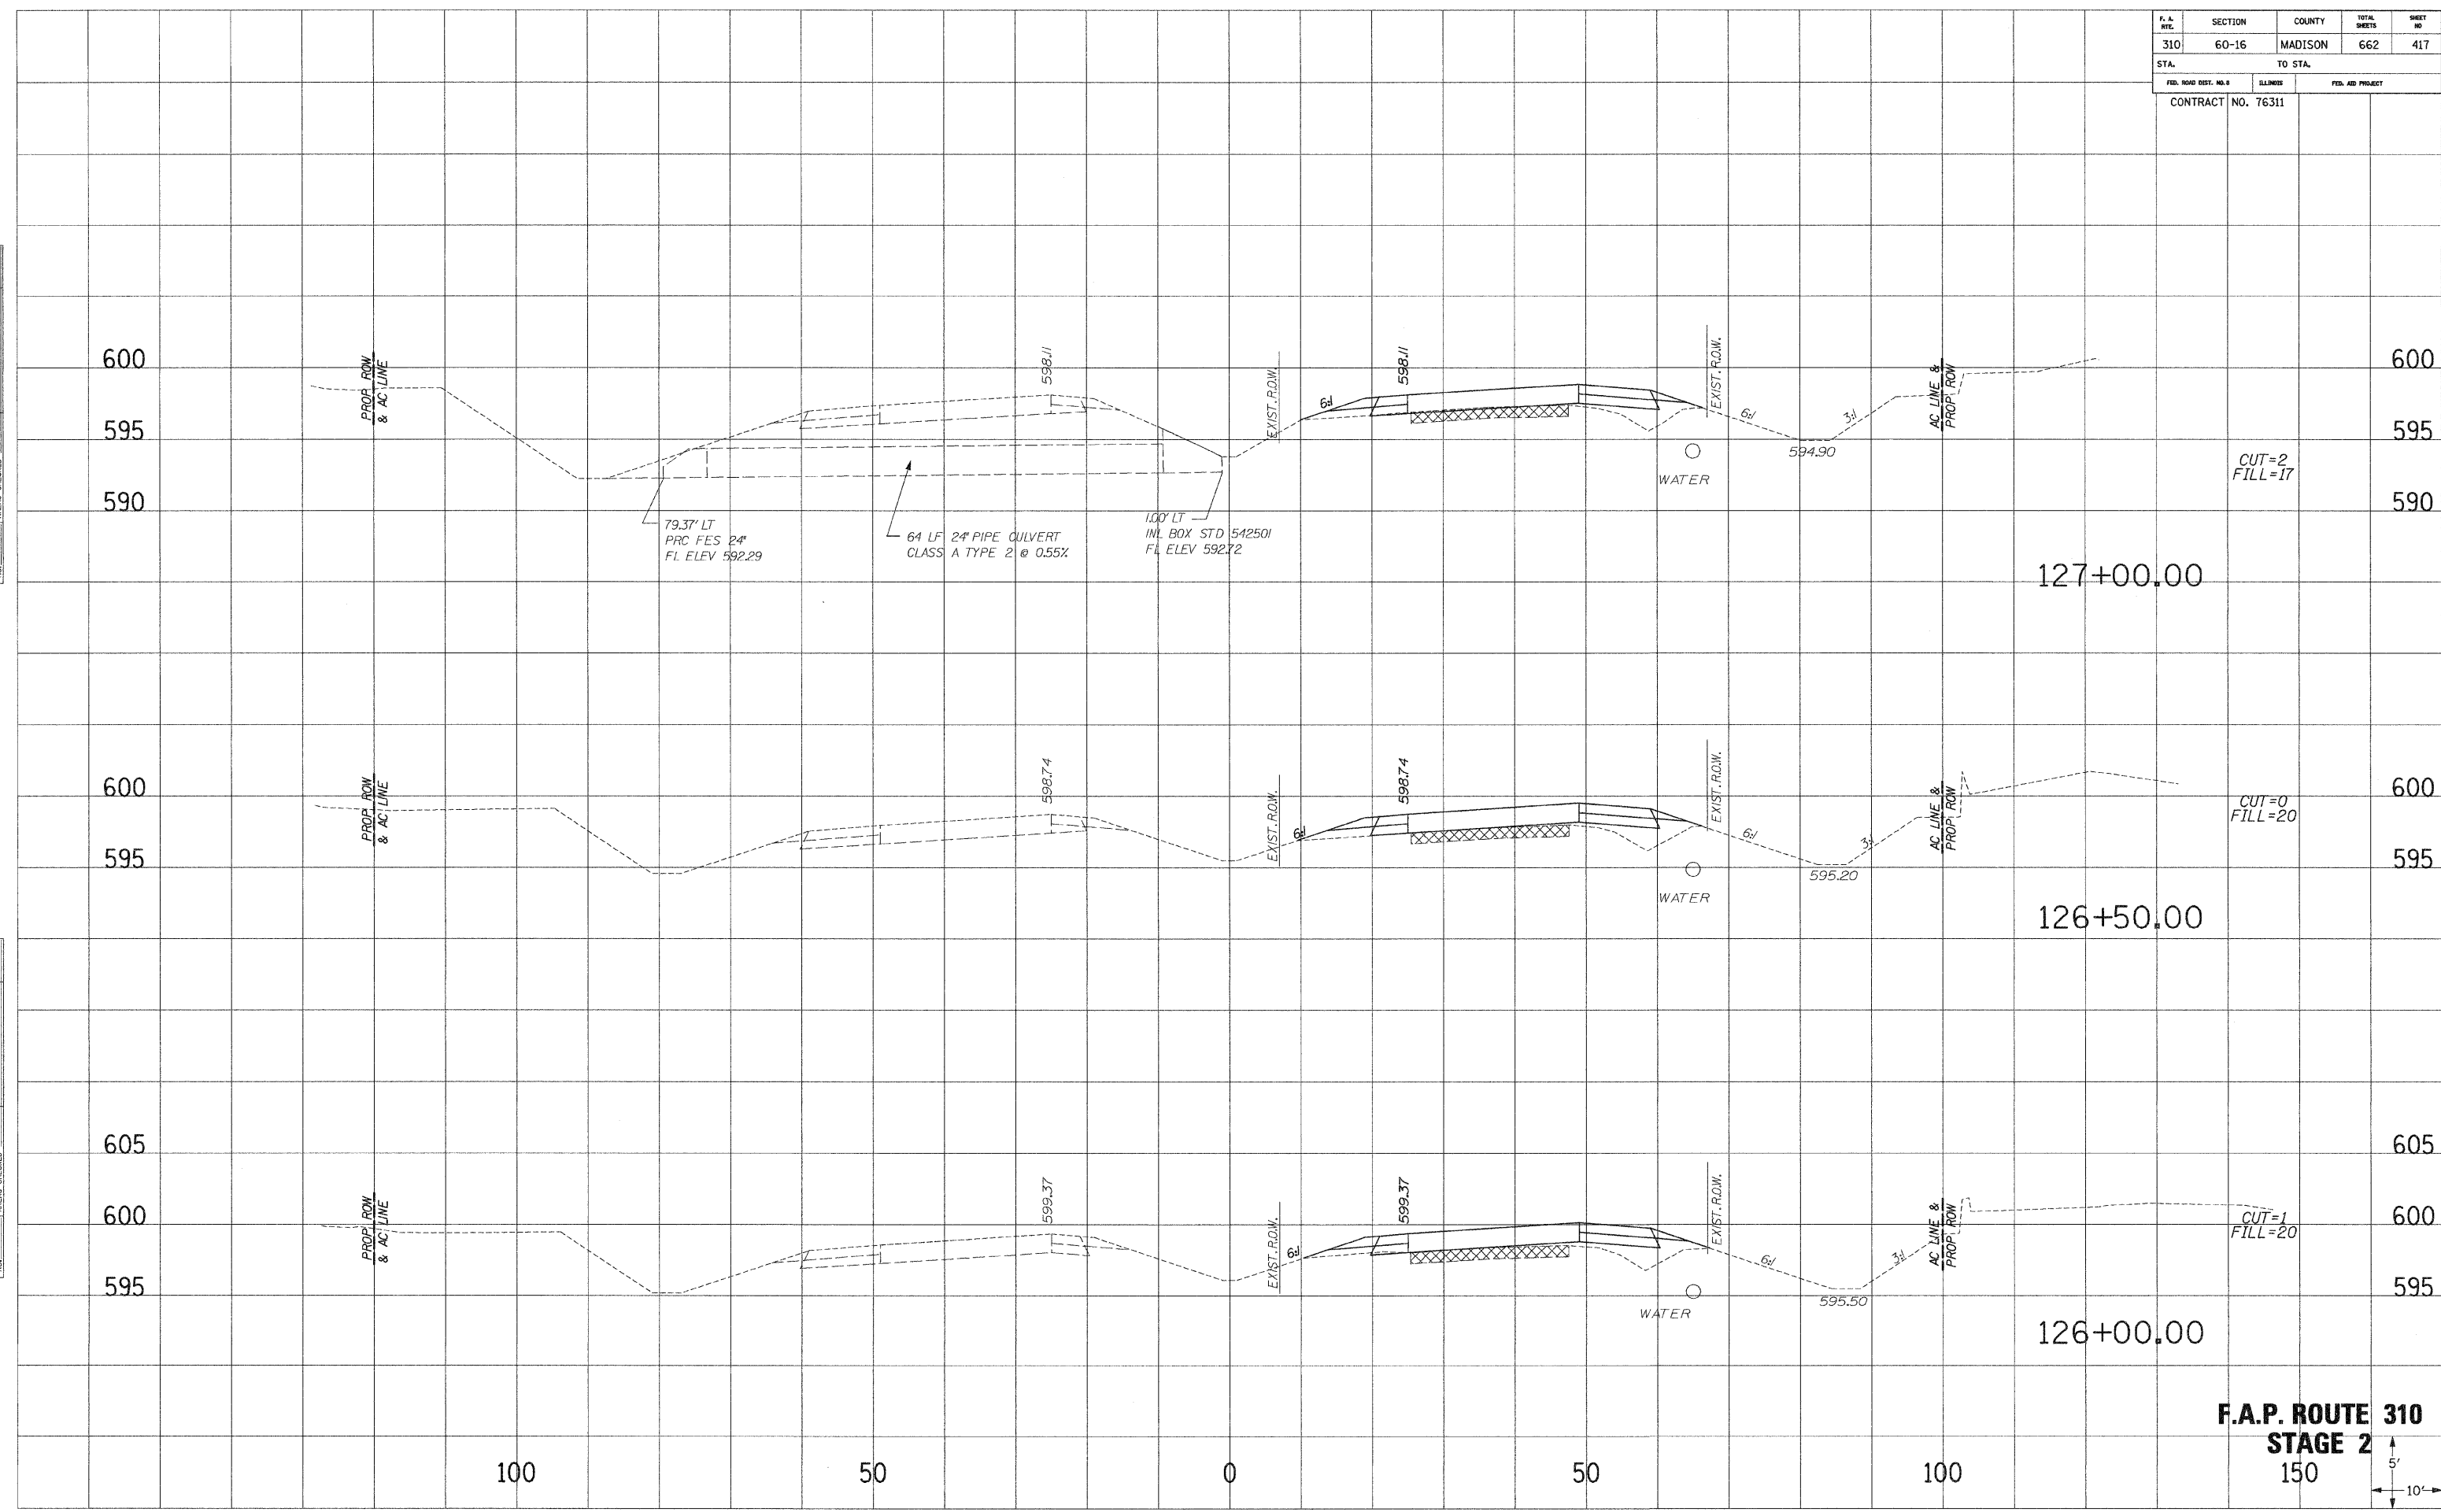


**F.A.P. ROUTE 310
STAGE 2**

F. A. RTE.	SECTION	COUNTY	TOTAL SHEETS	SHEET NO.
310	60-16	MADISON	662	418
STA.		TO STA.		
FED. ROAD DIST. NO. 8		ILLINOIS	FED. AID PROJECT	
CONTRACT NO. 76311				

SURVEY PLOTTED
 NOTE BOOK NO. _____
 AREAS CHECKED _____

SURVEY PLOTTED
 NOTE BOOK NO. _____
 AREAS CHECKED _____

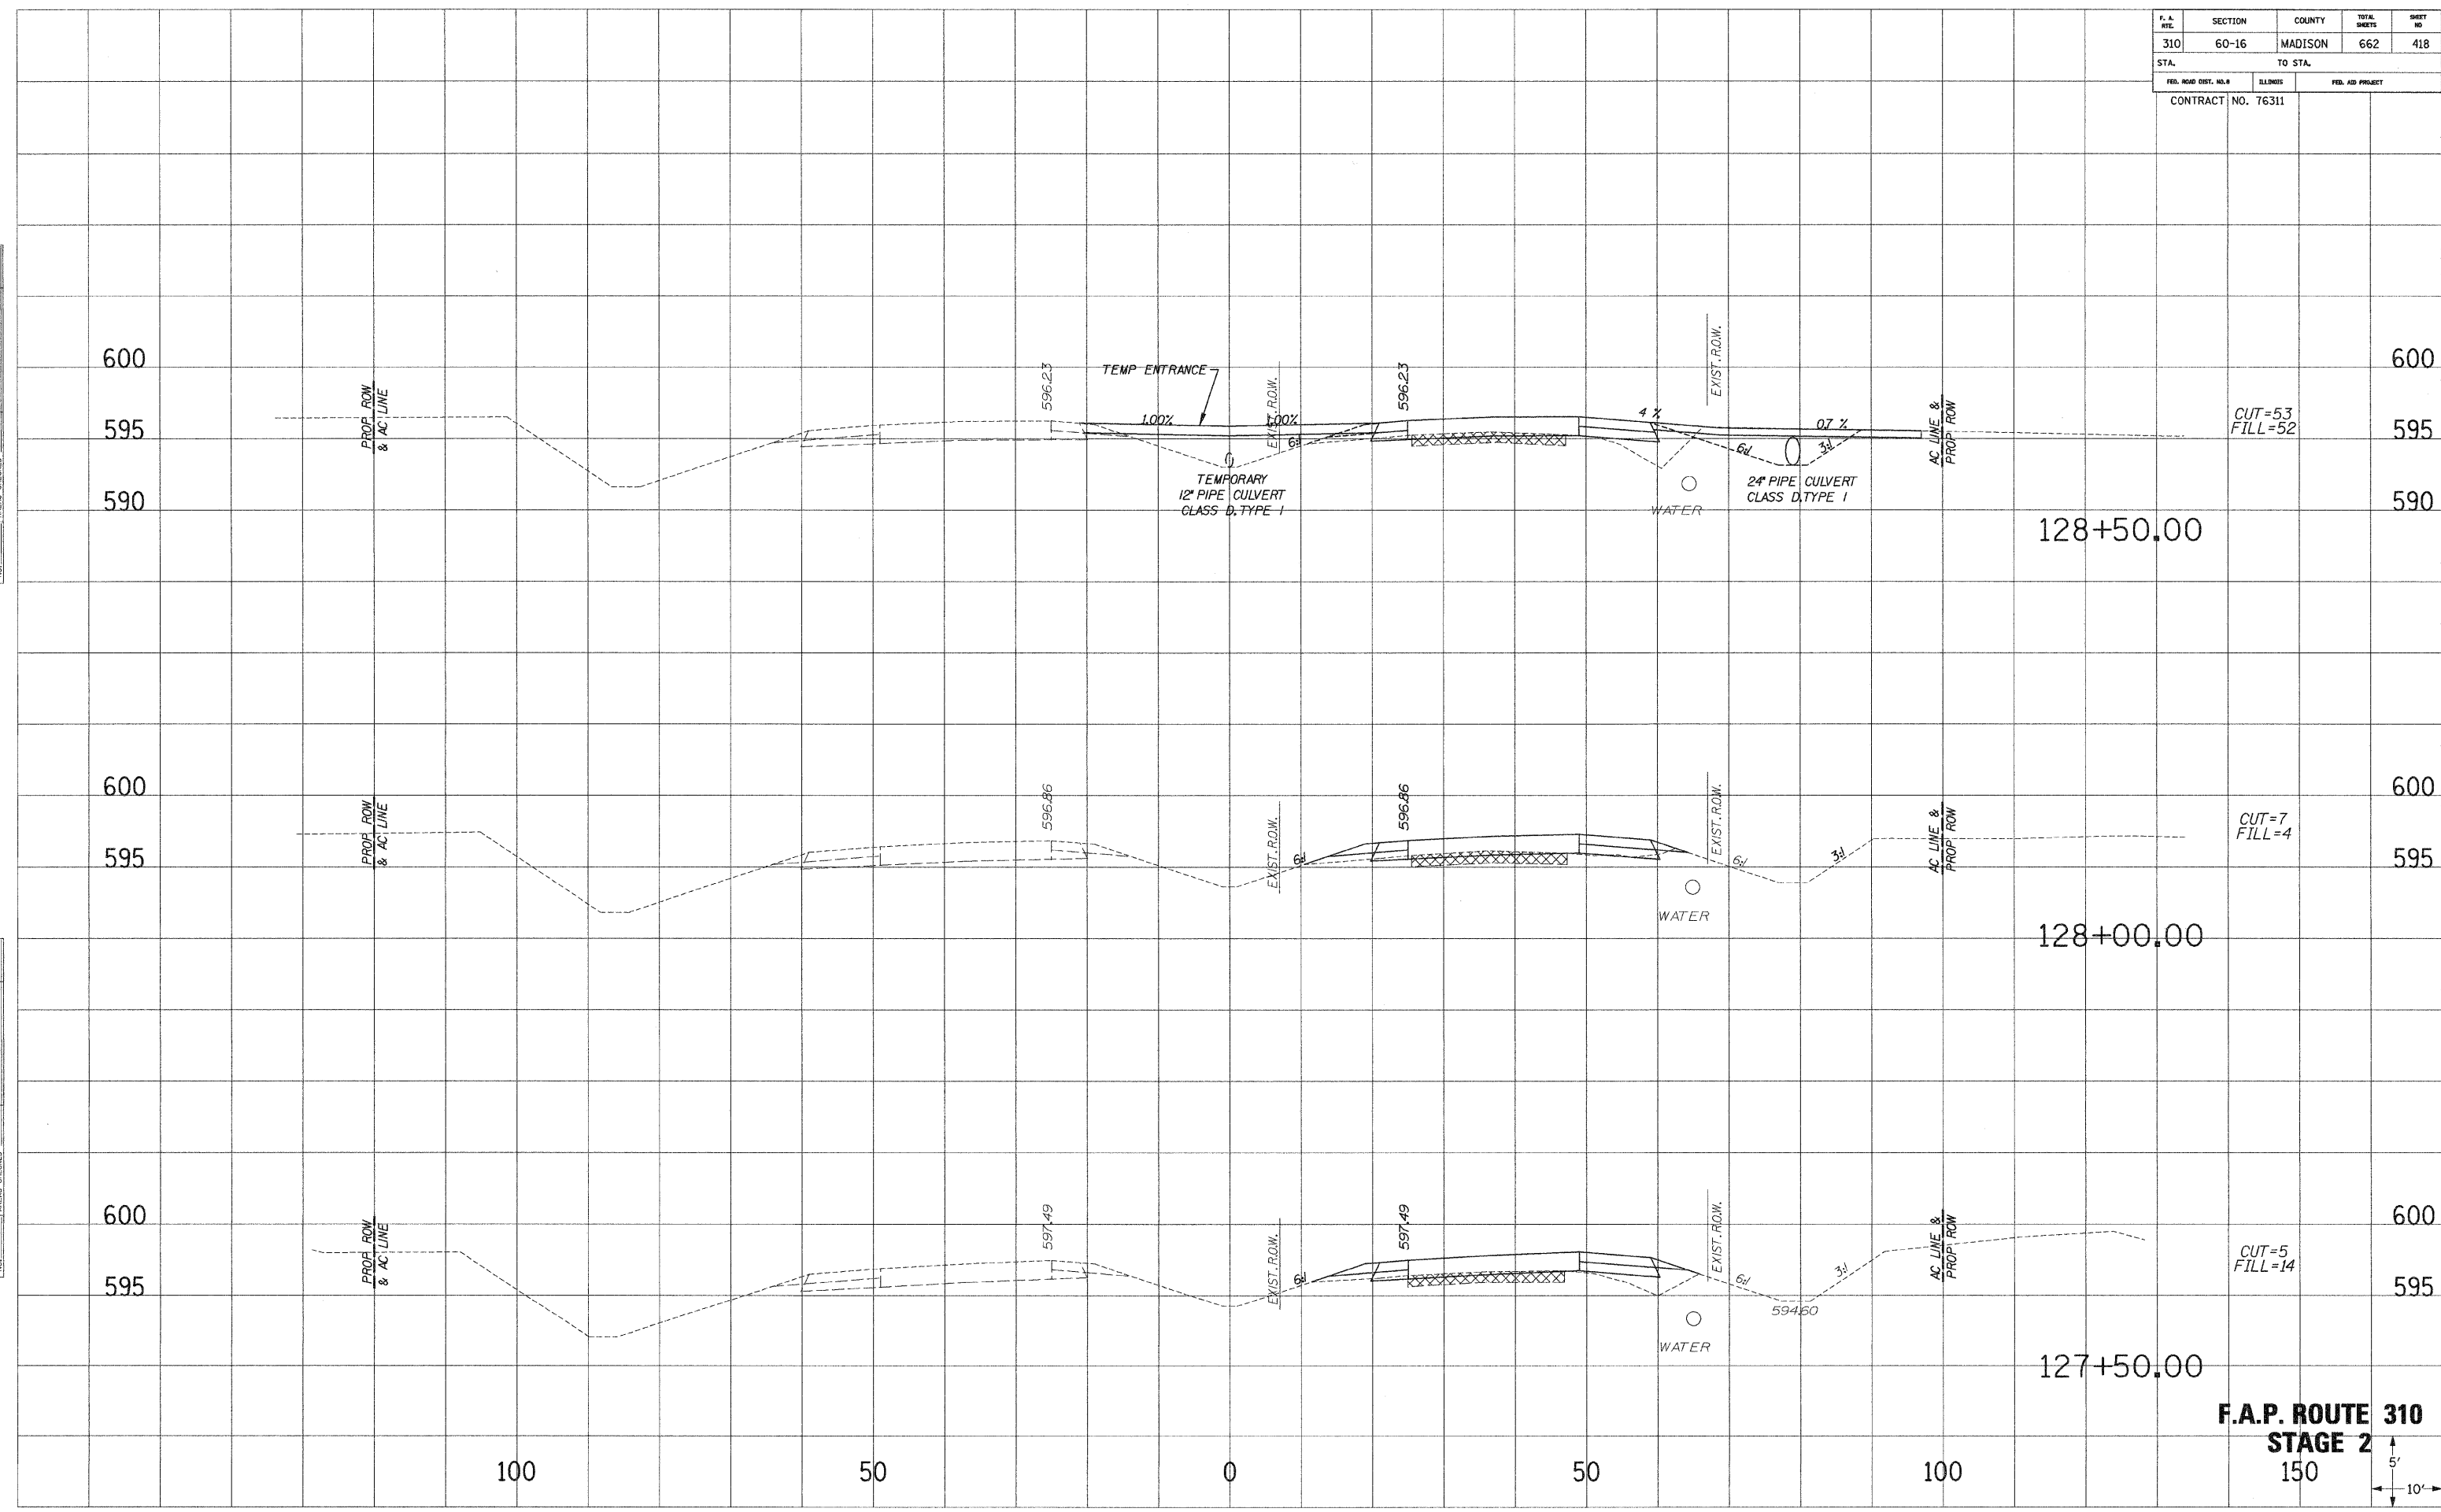


F.A.P. ROUTE 310
STAGE 2
 150



F. A. RTE.	SECTION	COUNTY	TOTAL SHEETS	SHEET NO.
310	60-16	MADISON	662	419
STA.		TO STA.		
CONTRACT NO. 76311				

SURVEIL PLOTTED
 NOTE BOOK REVISIONS
 NO. AREAS CHECKED

SURVEIL PLOTTED
 NOTE BOOK REVISIONS
 NO. AREAS CHECKED

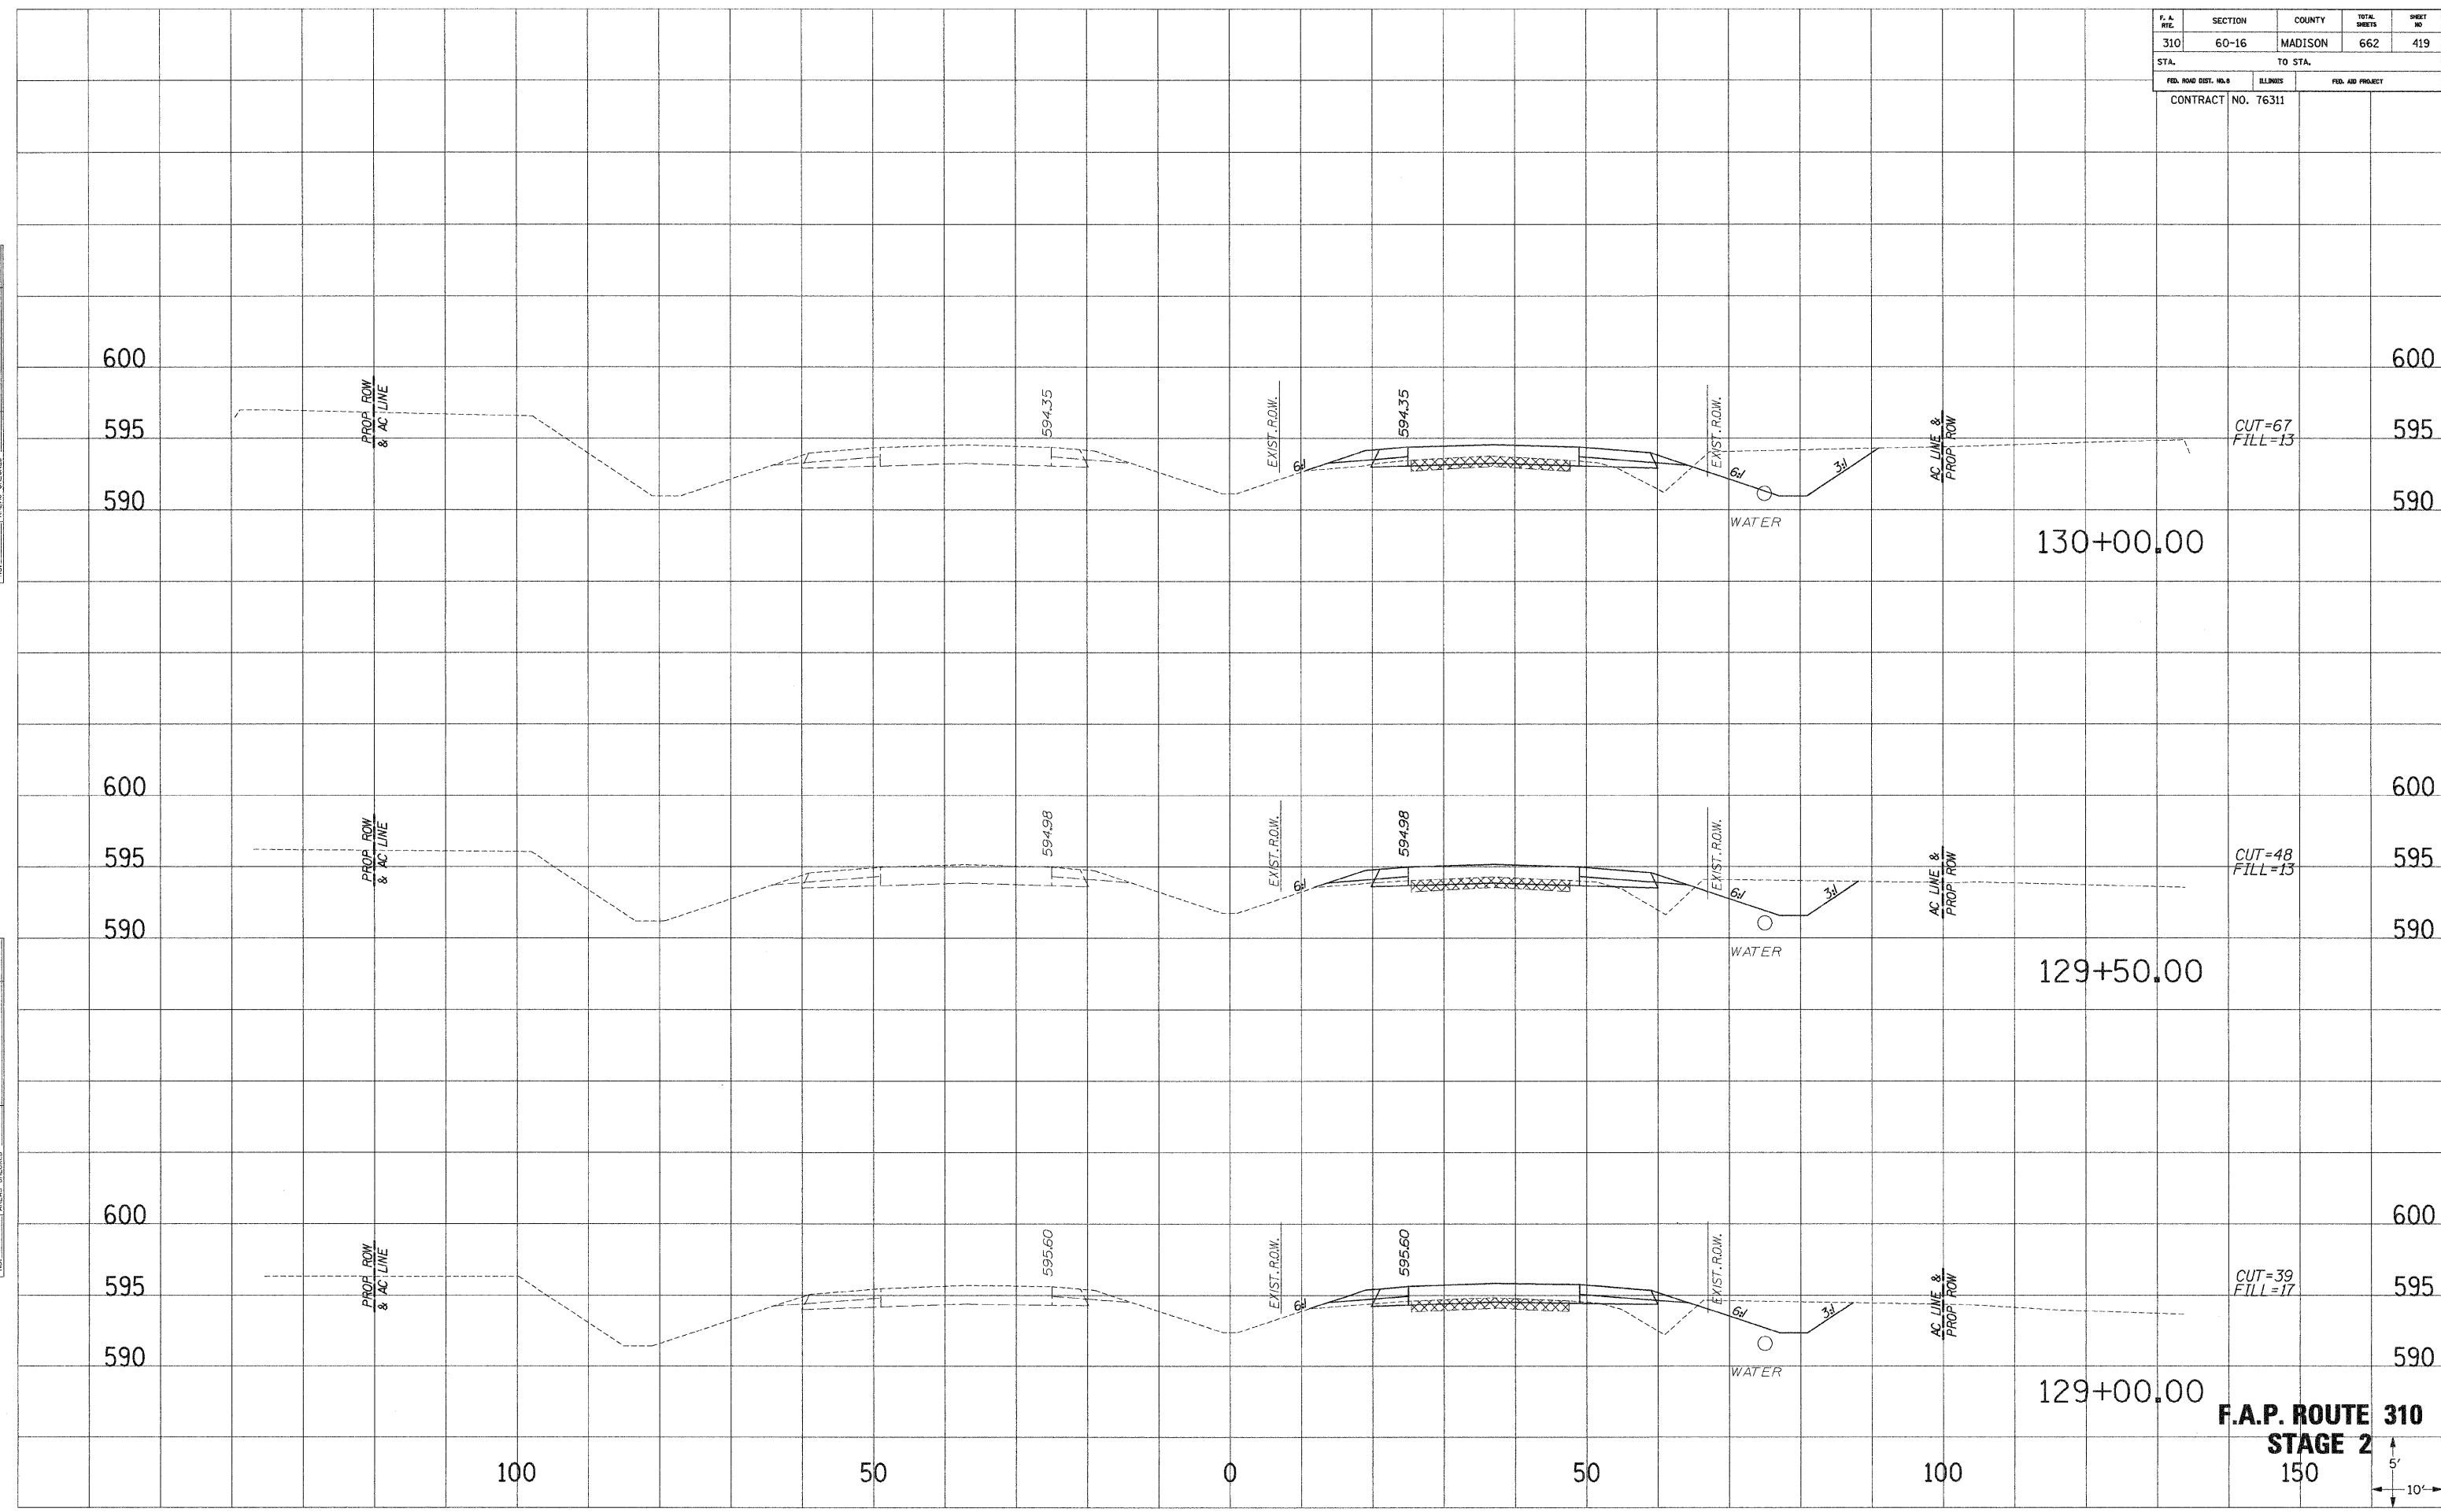

F.A.P. ROUTE 310
STAGE 2
 150
 5'
 10'

F. A. RTE.	SECTION	COUNTY	TOTAL SHEETS	SHEET NO.
310	60-16	MADISON	662	420
STA.		TO STA.		
FED. ROAD DIST. NO. 3		ILLINOIS	FED. AID PROJECT	
CONTRACT NO. 76311				

BEGIN CROSSOVER NO. 2
STA. 131+19.01

CUT=62
FILL=10

131+00.00

F.E.LT. STA 130+80

130+80.00

130+50.00 F.A.P. ROUTE 310
STAGE 2

150

5'
10'


SW/CL PLOTTED
NOTE BOOK NO.
AREAS CHECKED

SW/CL PLOTTED
NOTE BOOK NO.
AREAS CHECKED

F.A. NO.	SECTION	COUNTY	TOTAL SHEETS	SHEET NO.
310	60-16	MADISON	662	421
STA.		TO STA.		
FED. ROAD DIST. NO. 3		ILLINOIS	FED. AID PROJECT	
CONTRACT NO. 76311				

SHEET PLOTTED
 NOTE BOOK NO. _____
 AREAS CHECKED

SHEET PLOTTED
 NOTE BOOK NO. _____
 AREAS CHECKED

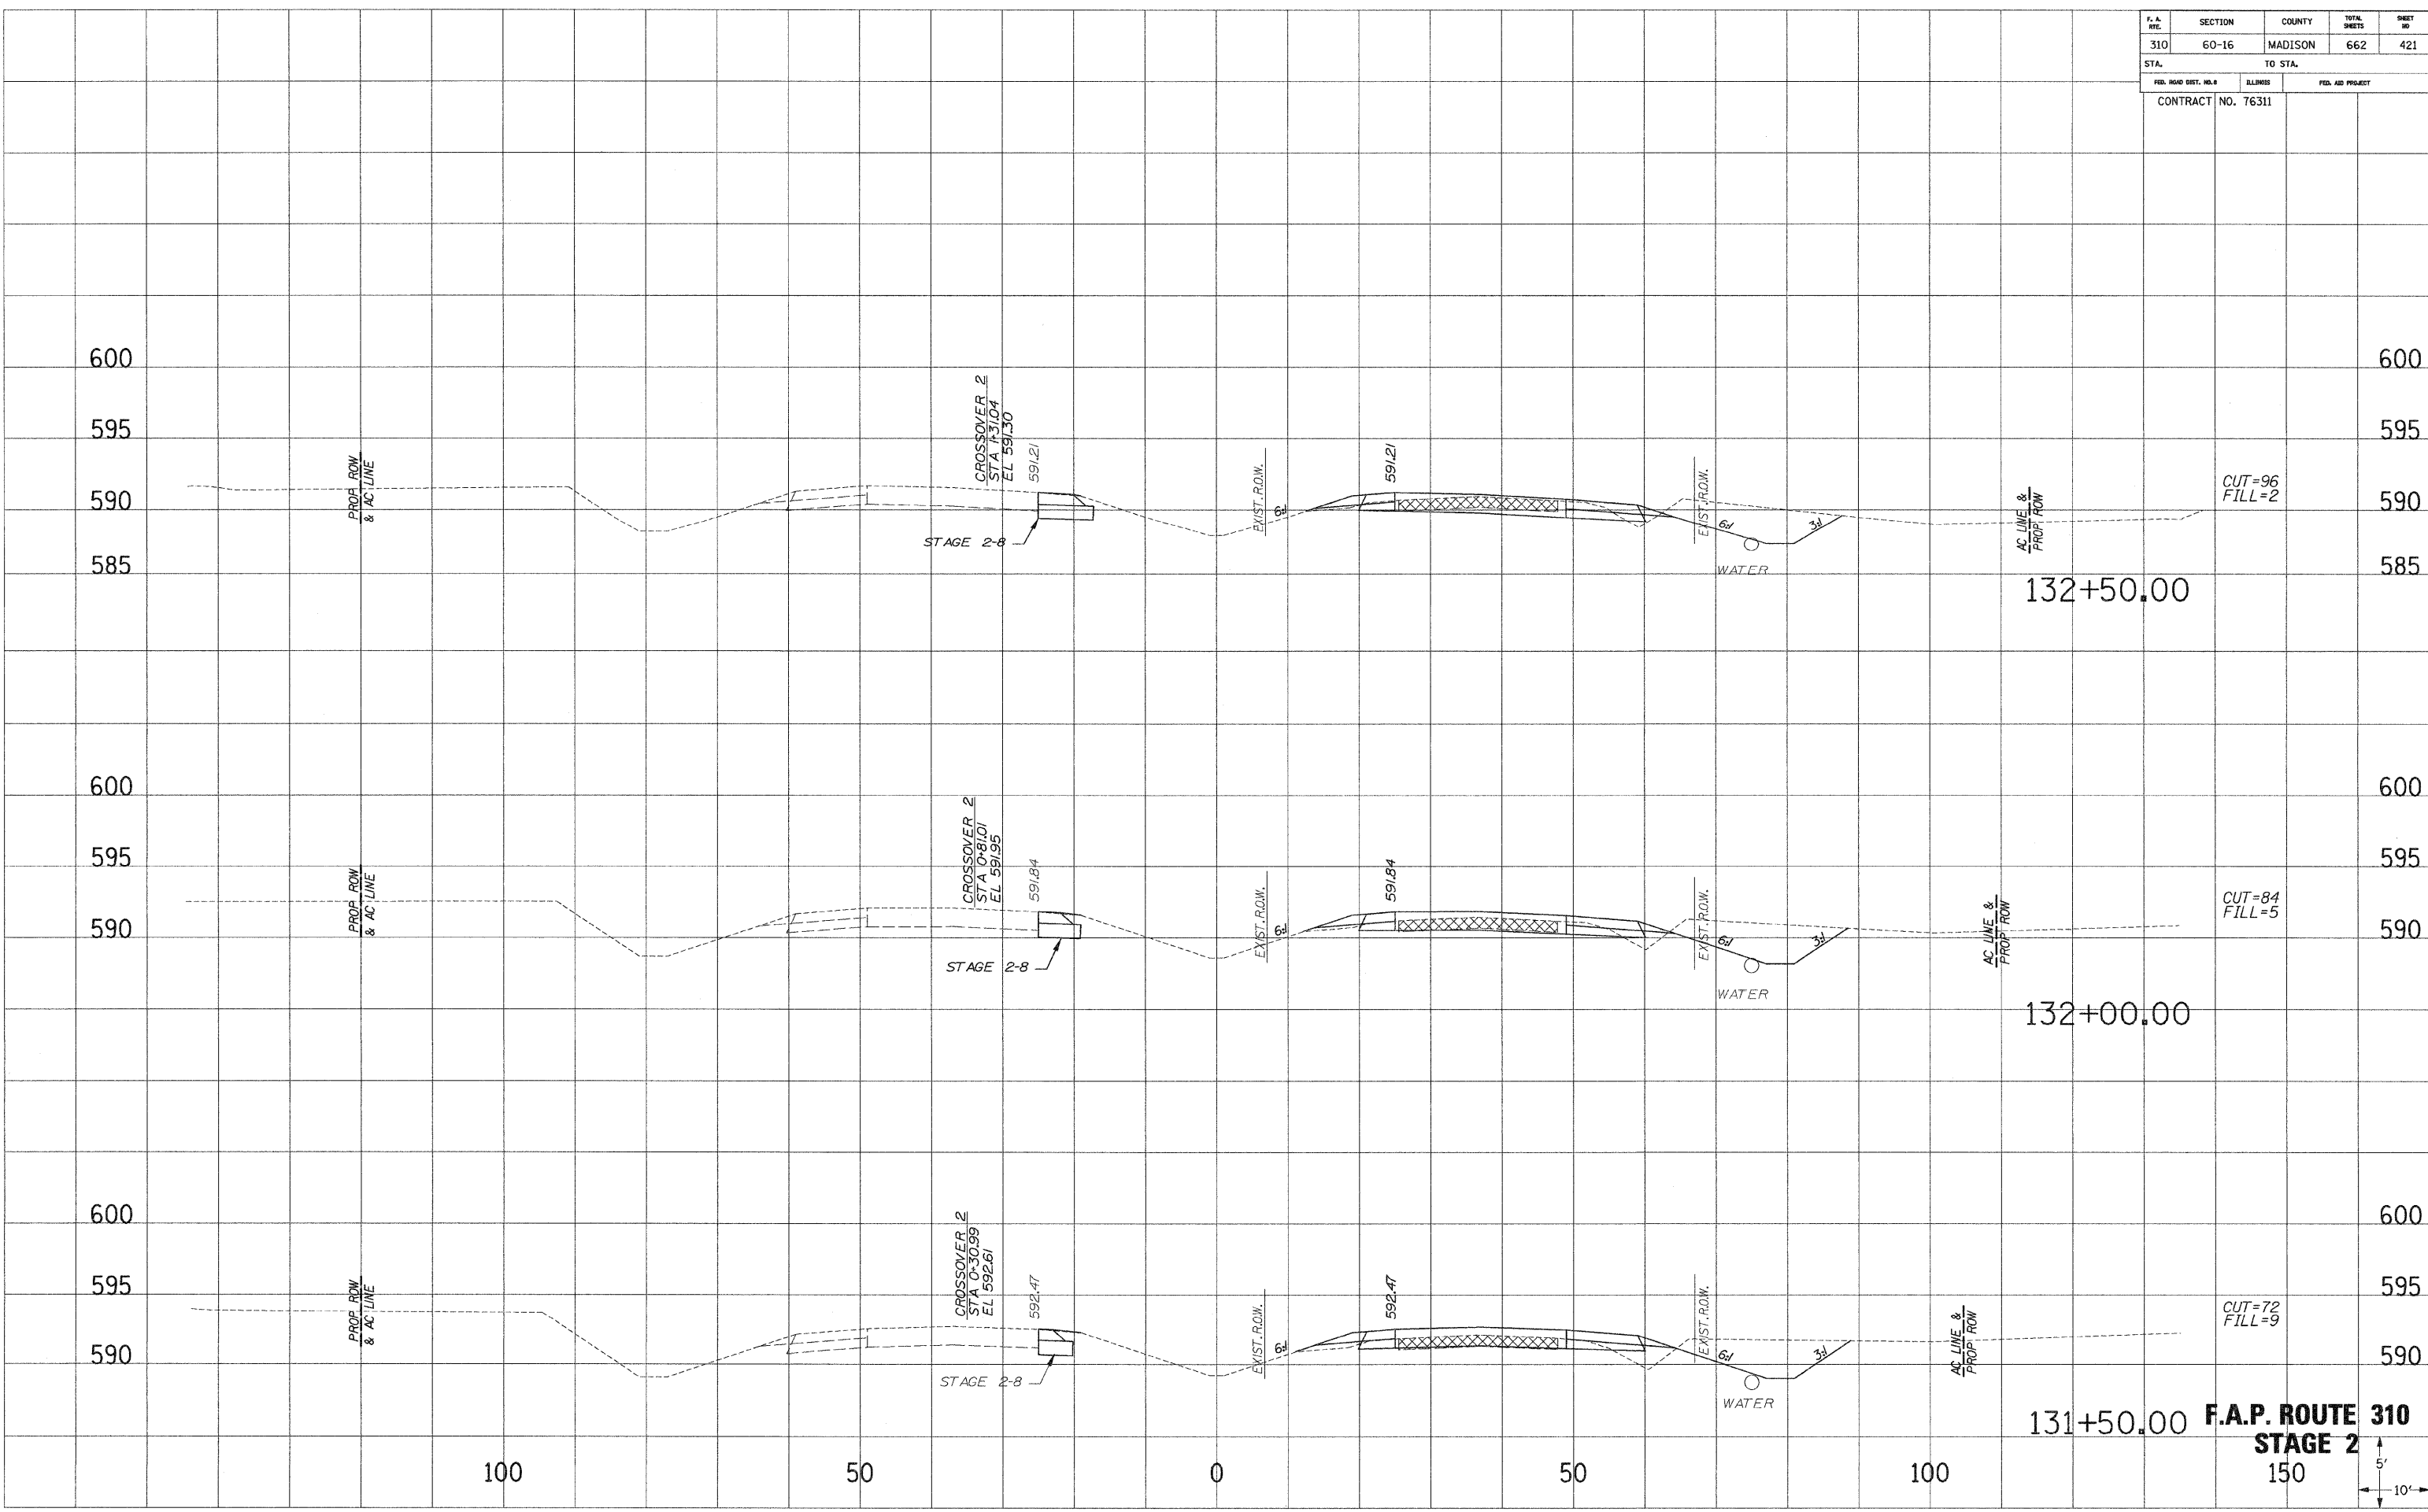


F.A.P. ROUTE 310
STAGE 2



F. A. RTE.	SECTION	COUNTY	TOTAL SHEETS	SHEET NO.
310	60-16	MADISON	662	422
STA.		TO STA.		
FED. ROAD DIST. NO. 8		ELLIMES	FED. AID PROJECT	
CONTRACT NO. 76311				

SURVEIL PLOTTED DATE: _____
 NOTE BOOK NO.: _____
 AREAS CHECKED: _____

SURVEIL PLOTTED DATE: _____
 NOTE BOOK NO.: _____
 AREAS CHECKED: _____

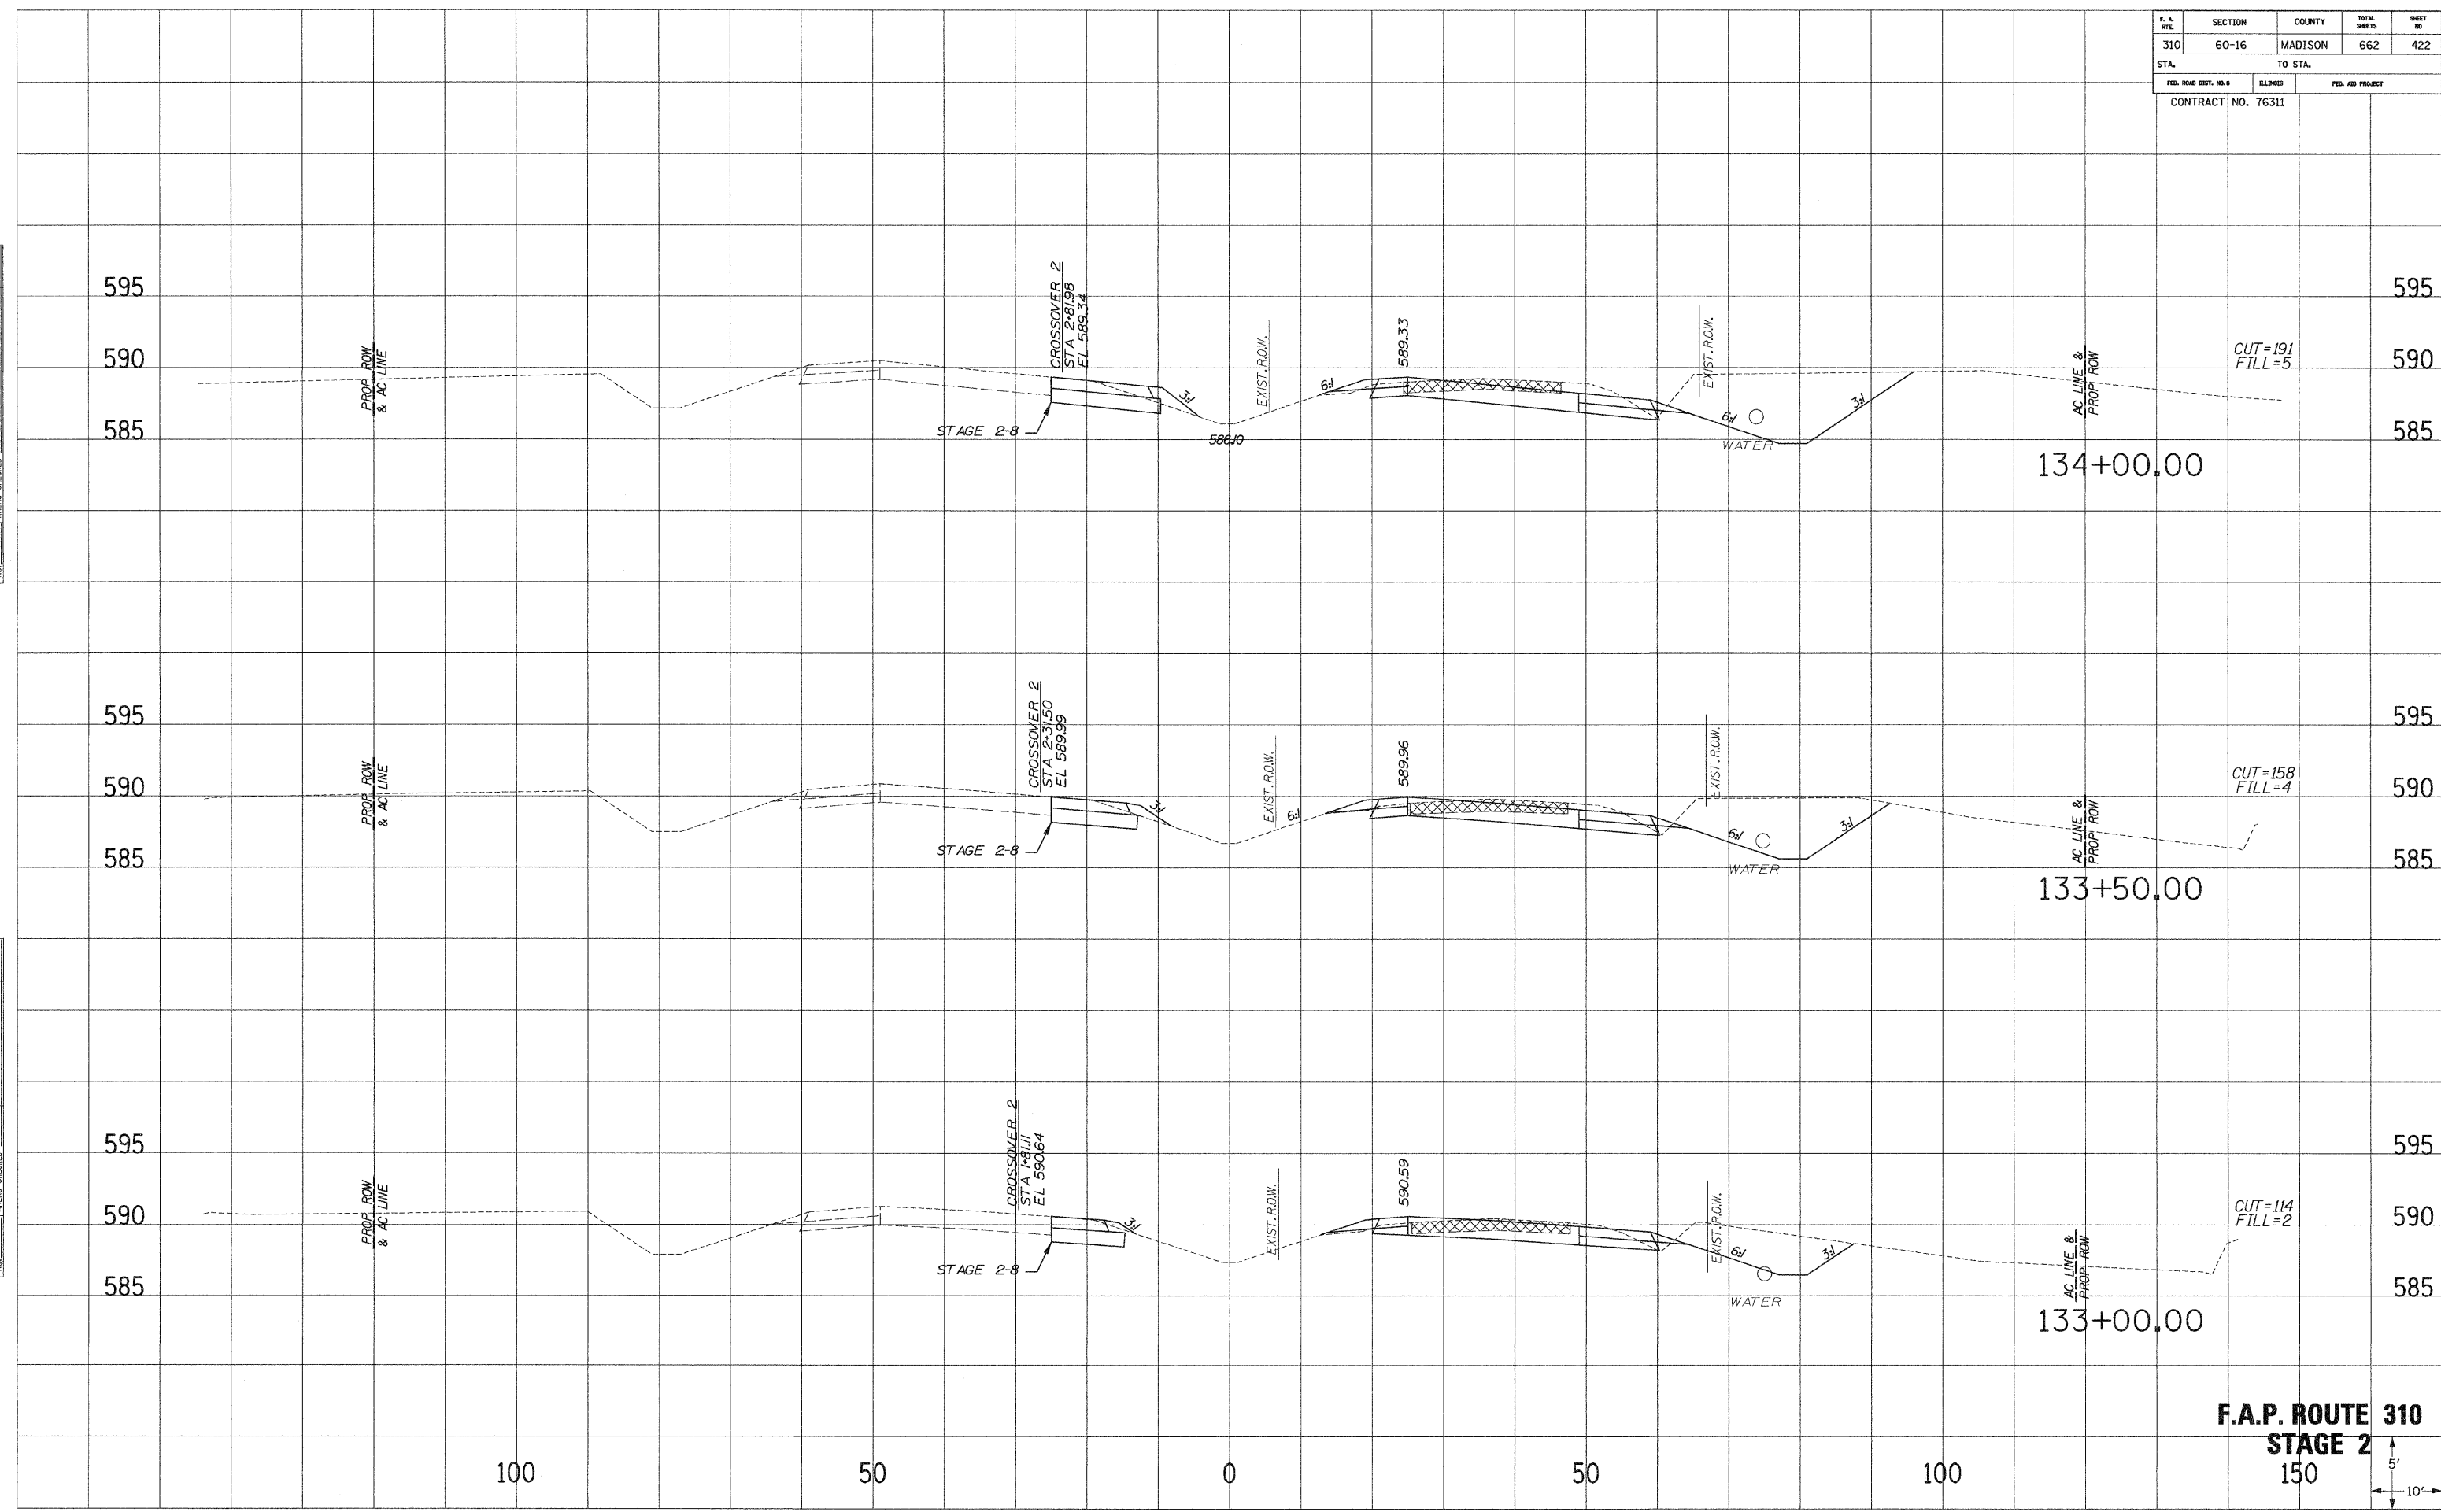


F.A.P. ROUTE 310
STAGE 2
 150
 5'
 10'

F. A. RTE.	SECTION	COUNTY	TOTAL SHEETS	SHEET NO.
310	60-16	MADISON	662	423
STA.		TO STA.		
FED. ROAD DIST. NO. 3		ELLINGS	FED. AID PROJECT	
CONTRACT NO. 76311				

SURVEY PLOTTED
 NOTE BOOK NO. _____
 REVISIONS _____
 AREAS CHECKED _____

SURVEY PLOTTED
 NOTE BOOK NO. _____
 REVISIONS _____
 AREAS CHECKED _____

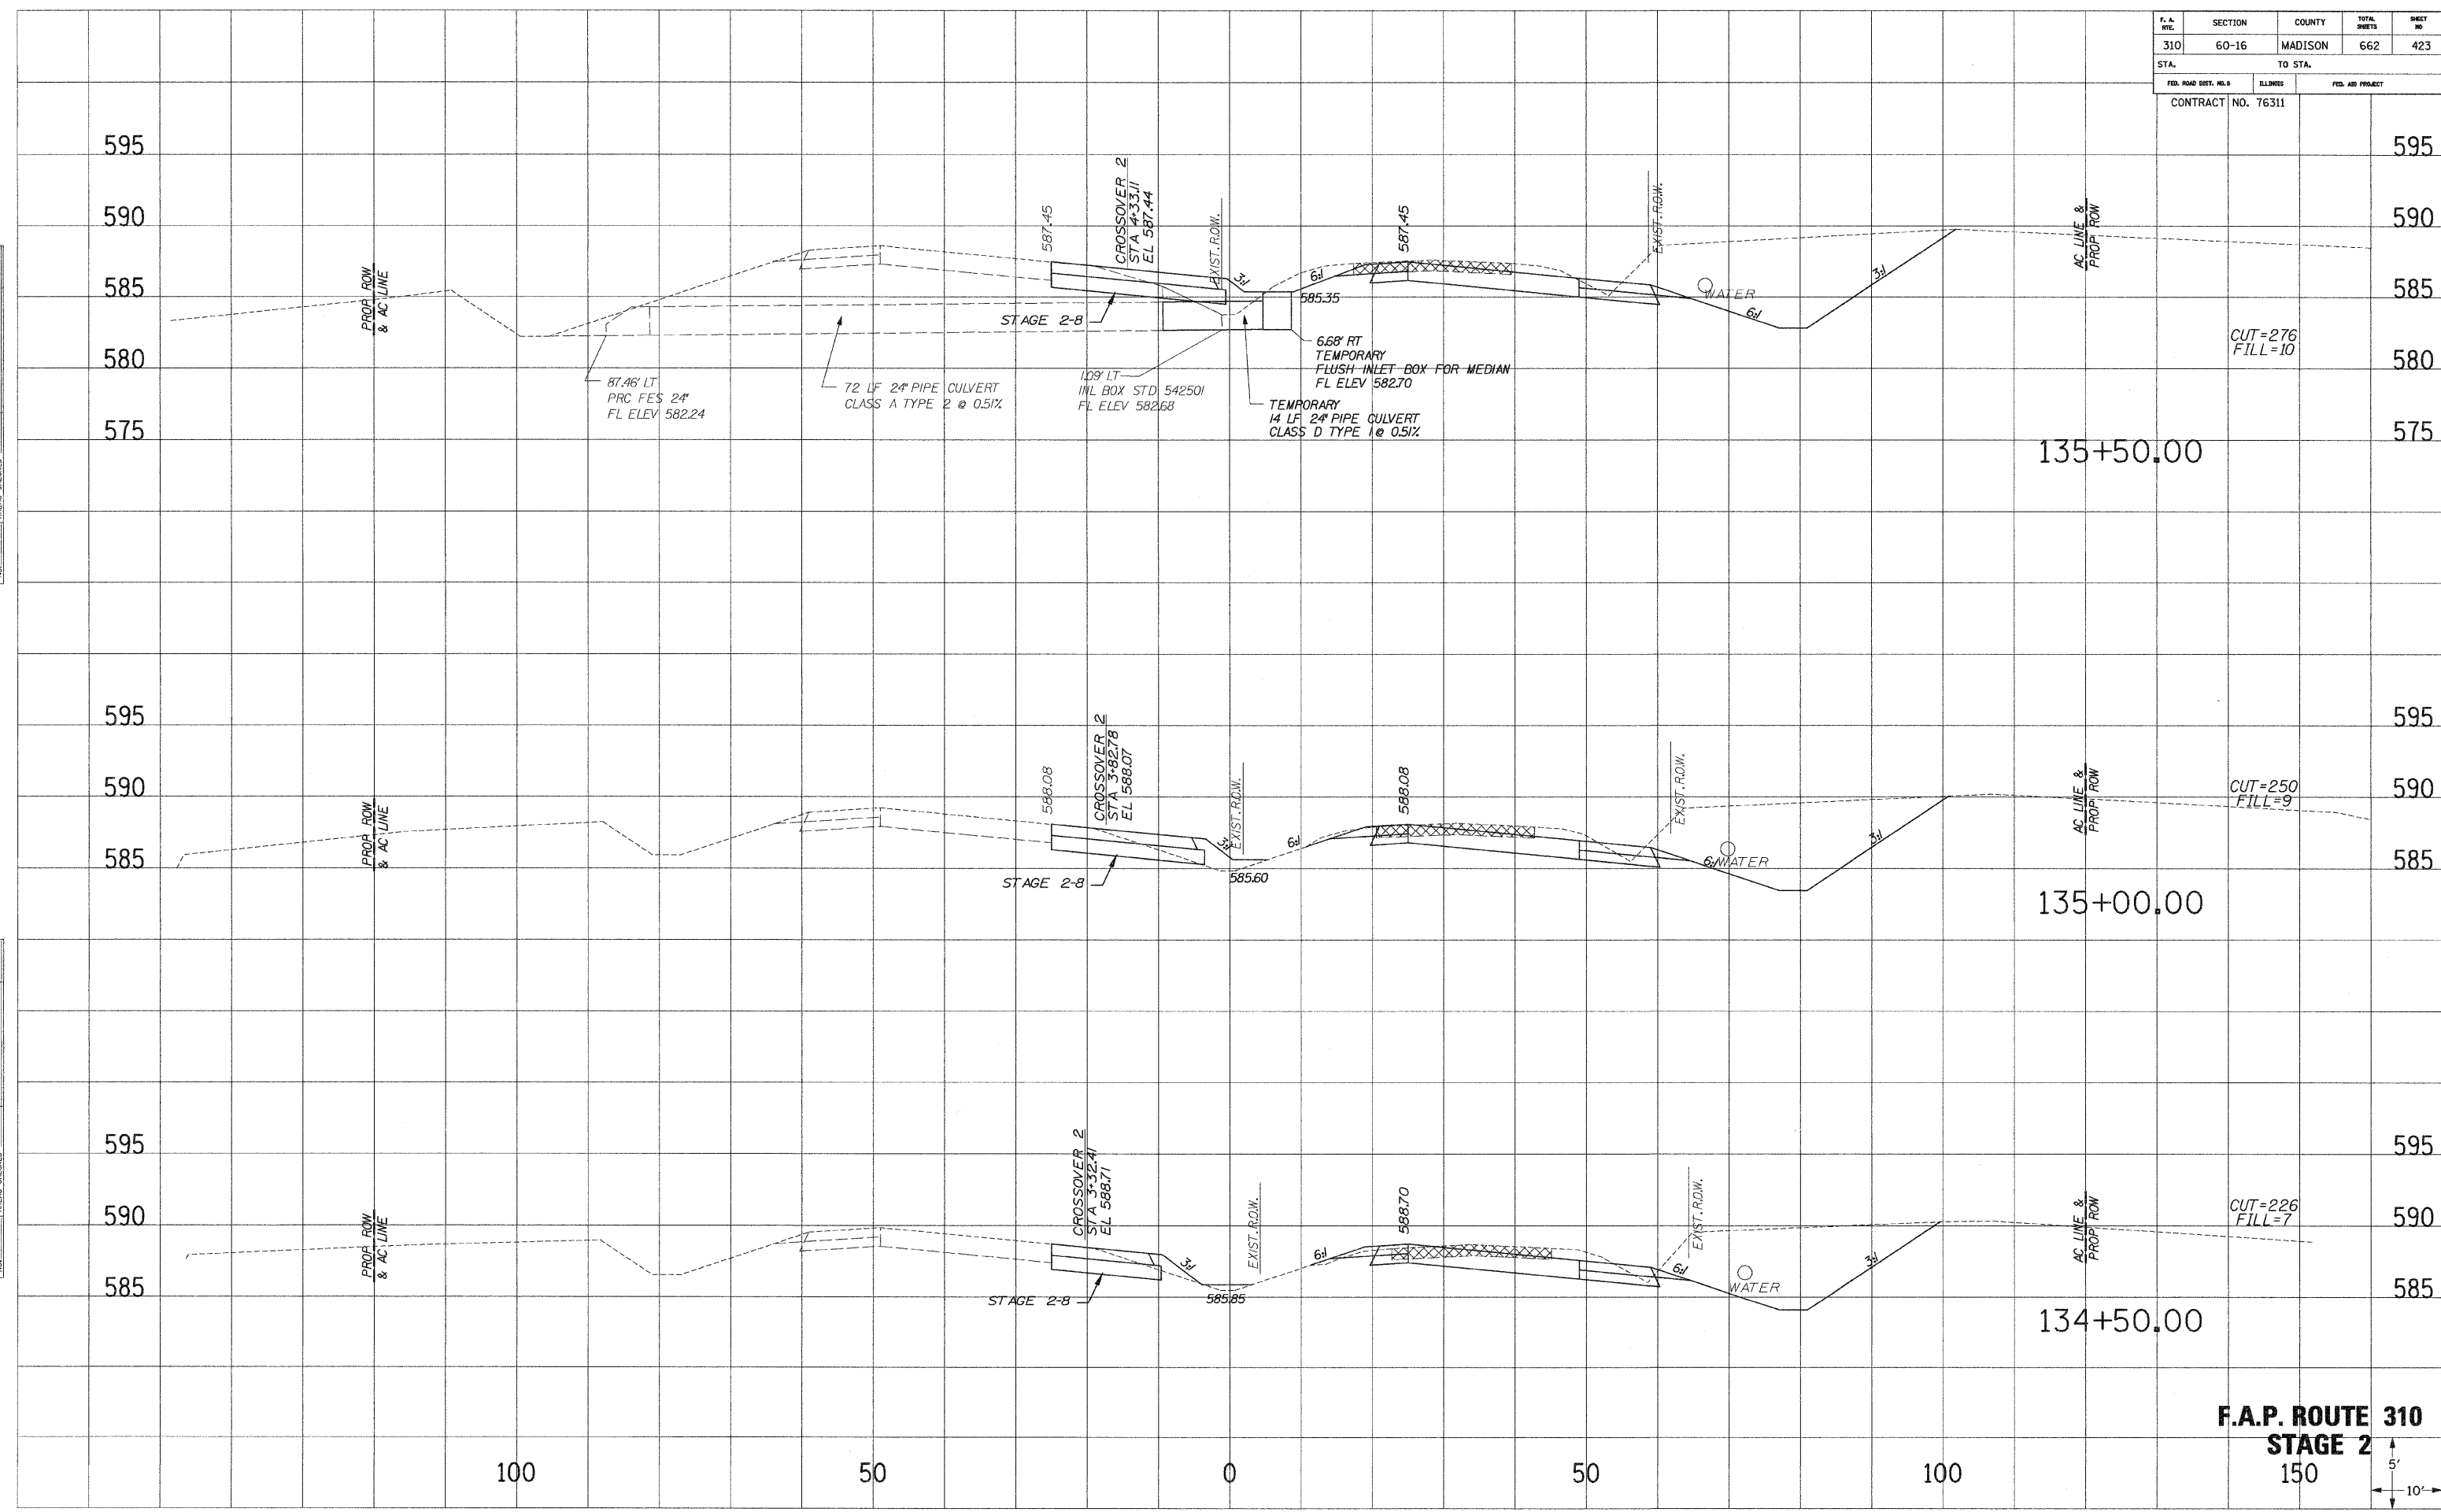


F.A.P. ROUTE 310
STAGE 2
 150
 5'
 10'

F. A. RTE.	SECTION	COUNTY	TOTAL SHEETS	SHEET NO.
310	60-16	MADISON	662	424
STA.		TO STA.		
FED. ROAD DIST. NO. 3		ILLINOIS	FED. AID PROJECT	
CONTRACT NO. 76311				

SURVEY PLOTTED
 NOTE BOOK REPLATE
 AREAS CHECKED

SURVEY PLOTTED
 NOTE BOOK REPLATE
 AREAS CHECKED

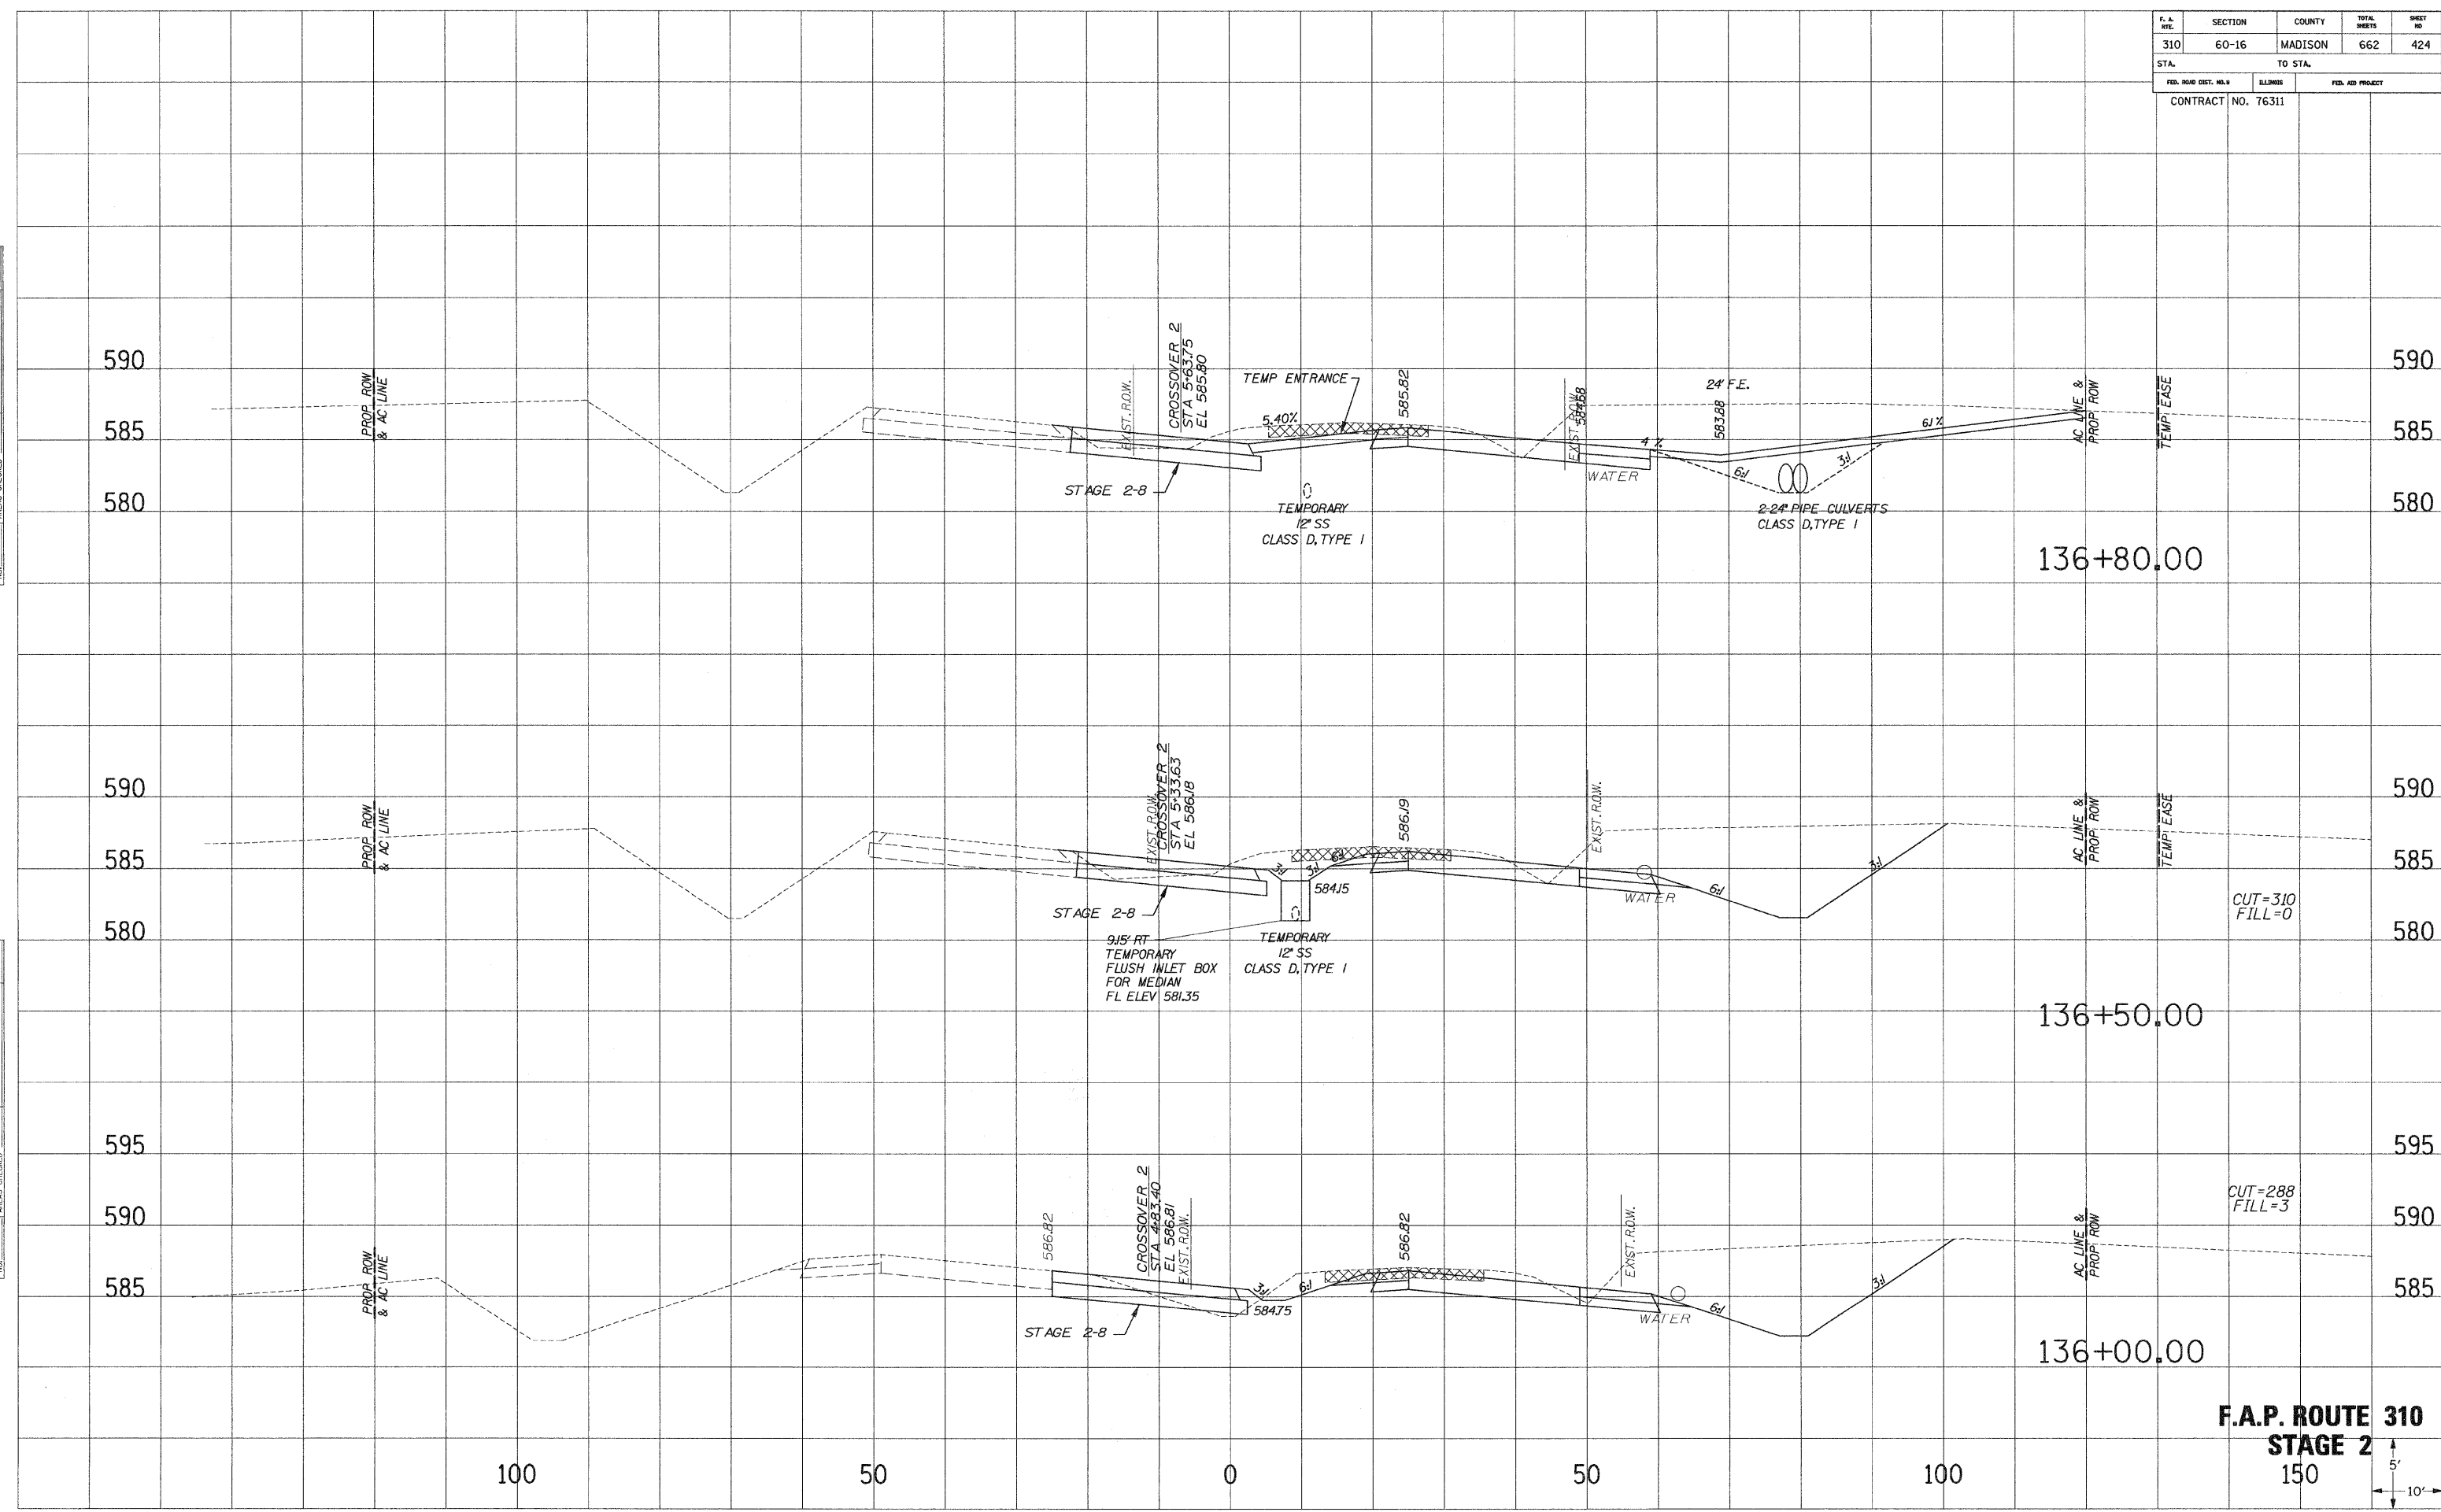

136+80.00

136+50.00

136+00.00

F.A.P. ROUTE 310
STAGE 2
 150
 5'
 10'


CUT=310
 FILL=0

CUT=288
 FILL=3

F. A. NO.	SECTION	COUNTY	TOTAL SHEETS	SHEET NO.
310	60-16	MADISON	662	425
STA.		TO STA.		
FED. ROAD DIST. NO. 8		ILLINOIS	FED. AID PROJECT	
CONTRACT NO. 76311				

SURVEY PLOTTED
 NOTE BOOK TEMPLATE
 AREAS CHECKED
 NO.


SURVEY PLOTTED
 NOTE BOOK TEMPLATE
 AREAS CHECKED
 NO.

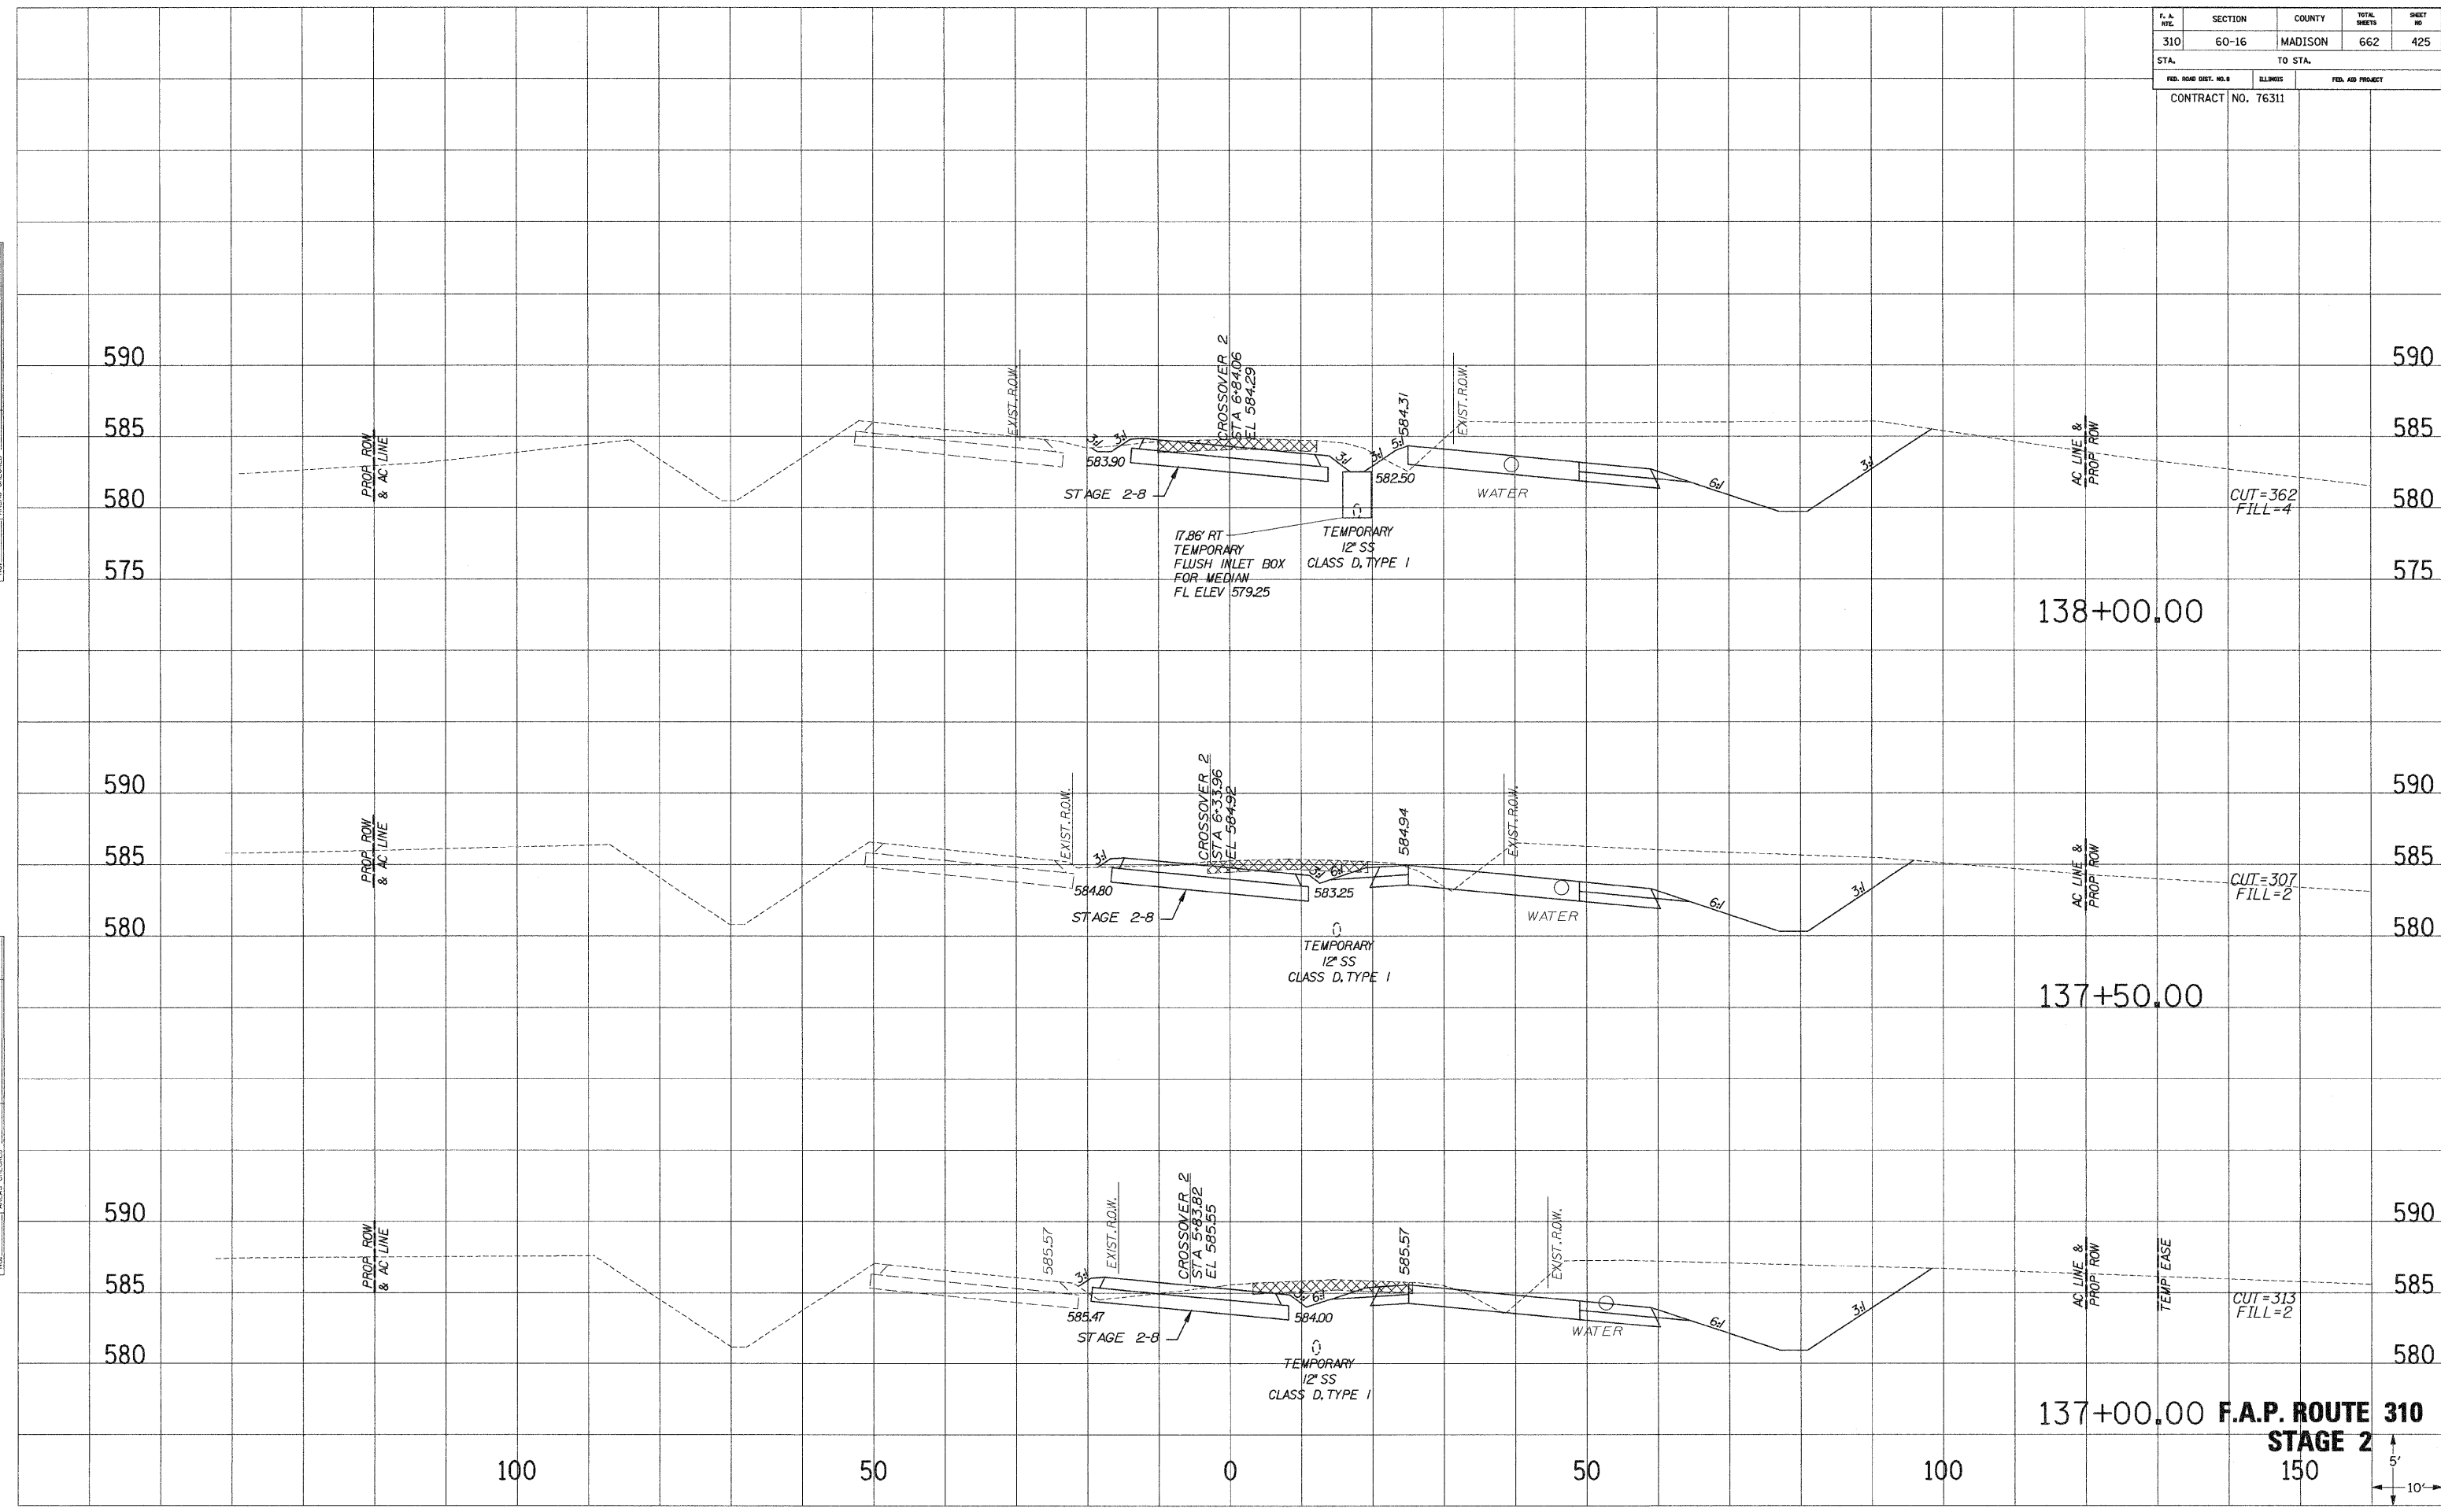

F. A. RTE.	SECTION	COUNTY	TOTAL SHEETS	SHEET NO.
310	60-16	MADISON	662	426
STA.		TO STA.		
CONTRACT NO. 76311				

SURVEIL PLOTTED

 AREAS CHECKED

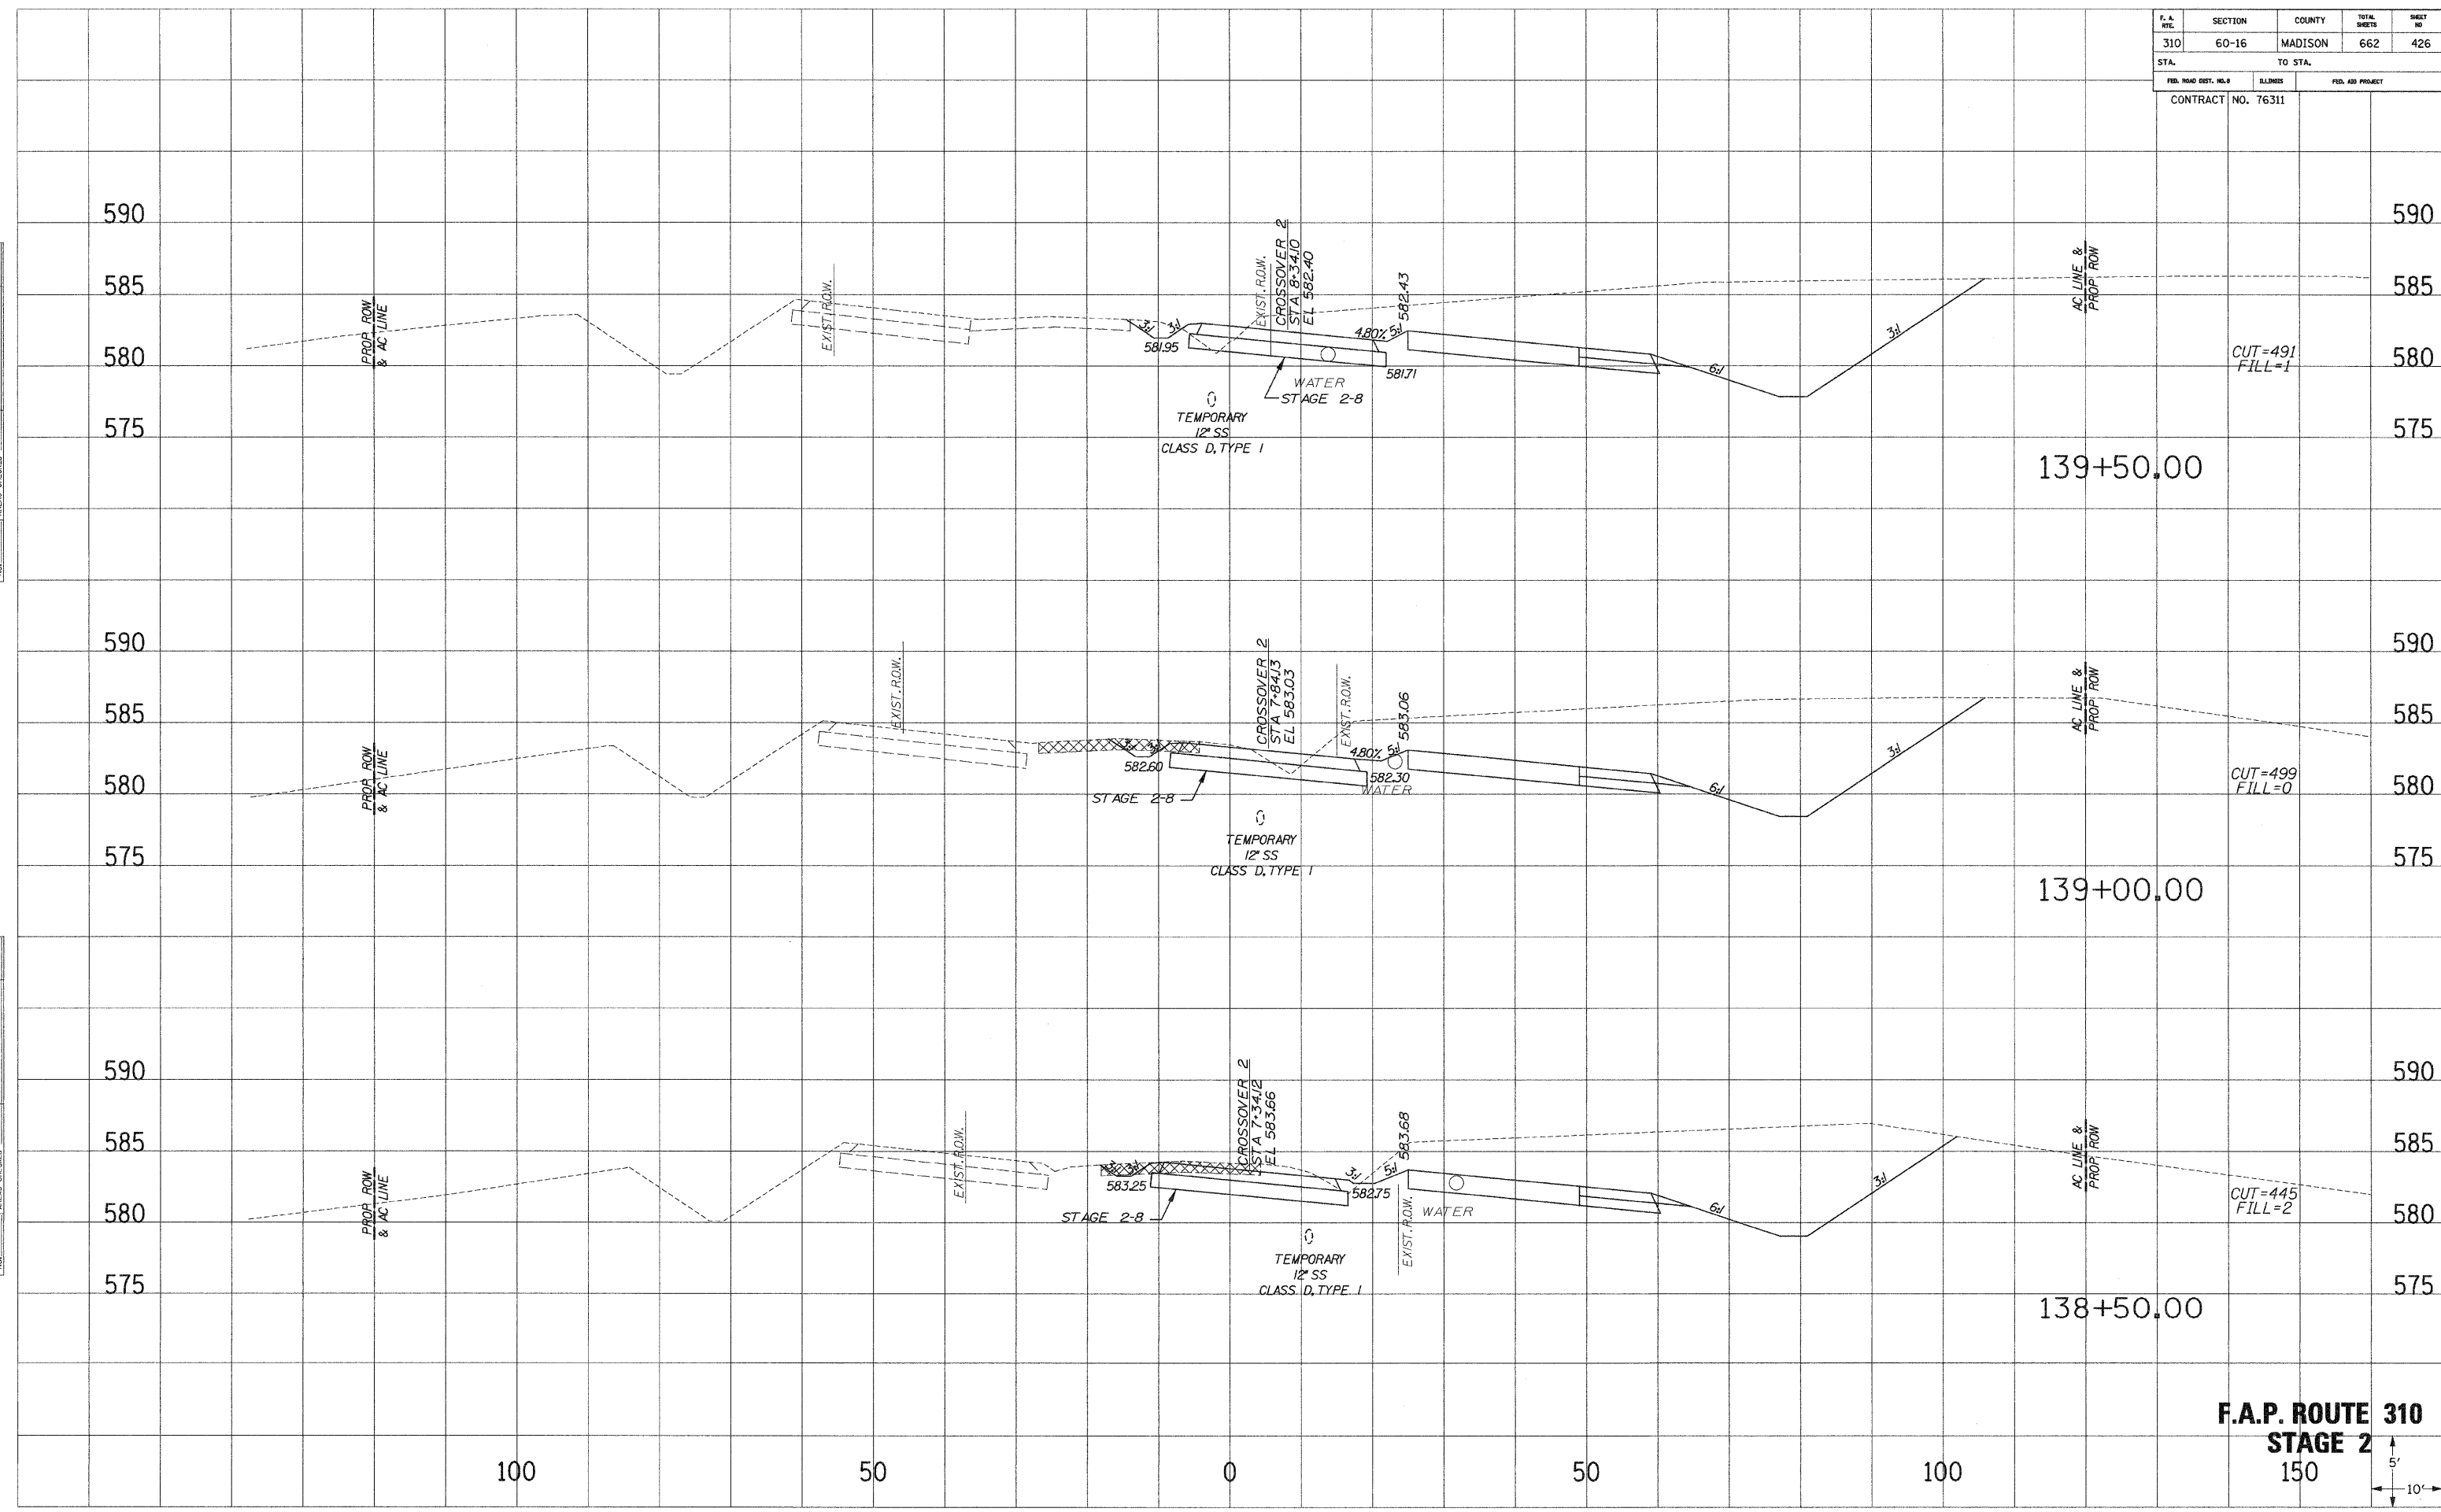


F.A.P. ROUTE 310
STAGE 2
 150
 5'
 10'

F. A. RTE.	SECTION	COUNTY	TOTAL SHEETS	SHEET NO.
310	60-16	MADISON	662	427
STA.		TO STA.		
FED. ROAD DIST. NO. 8	ILLINOIS	FED. AID PROJECT		
CONTRACT NO. 76311				

SURVEY PLOTTED
 NOTE BOOK NO. _____
 REVISIONS AREAS CHECKED

SURVEY PLOTTED
 NOTE BOOK NO. _____
 REVISIONS AREAS CHECKED

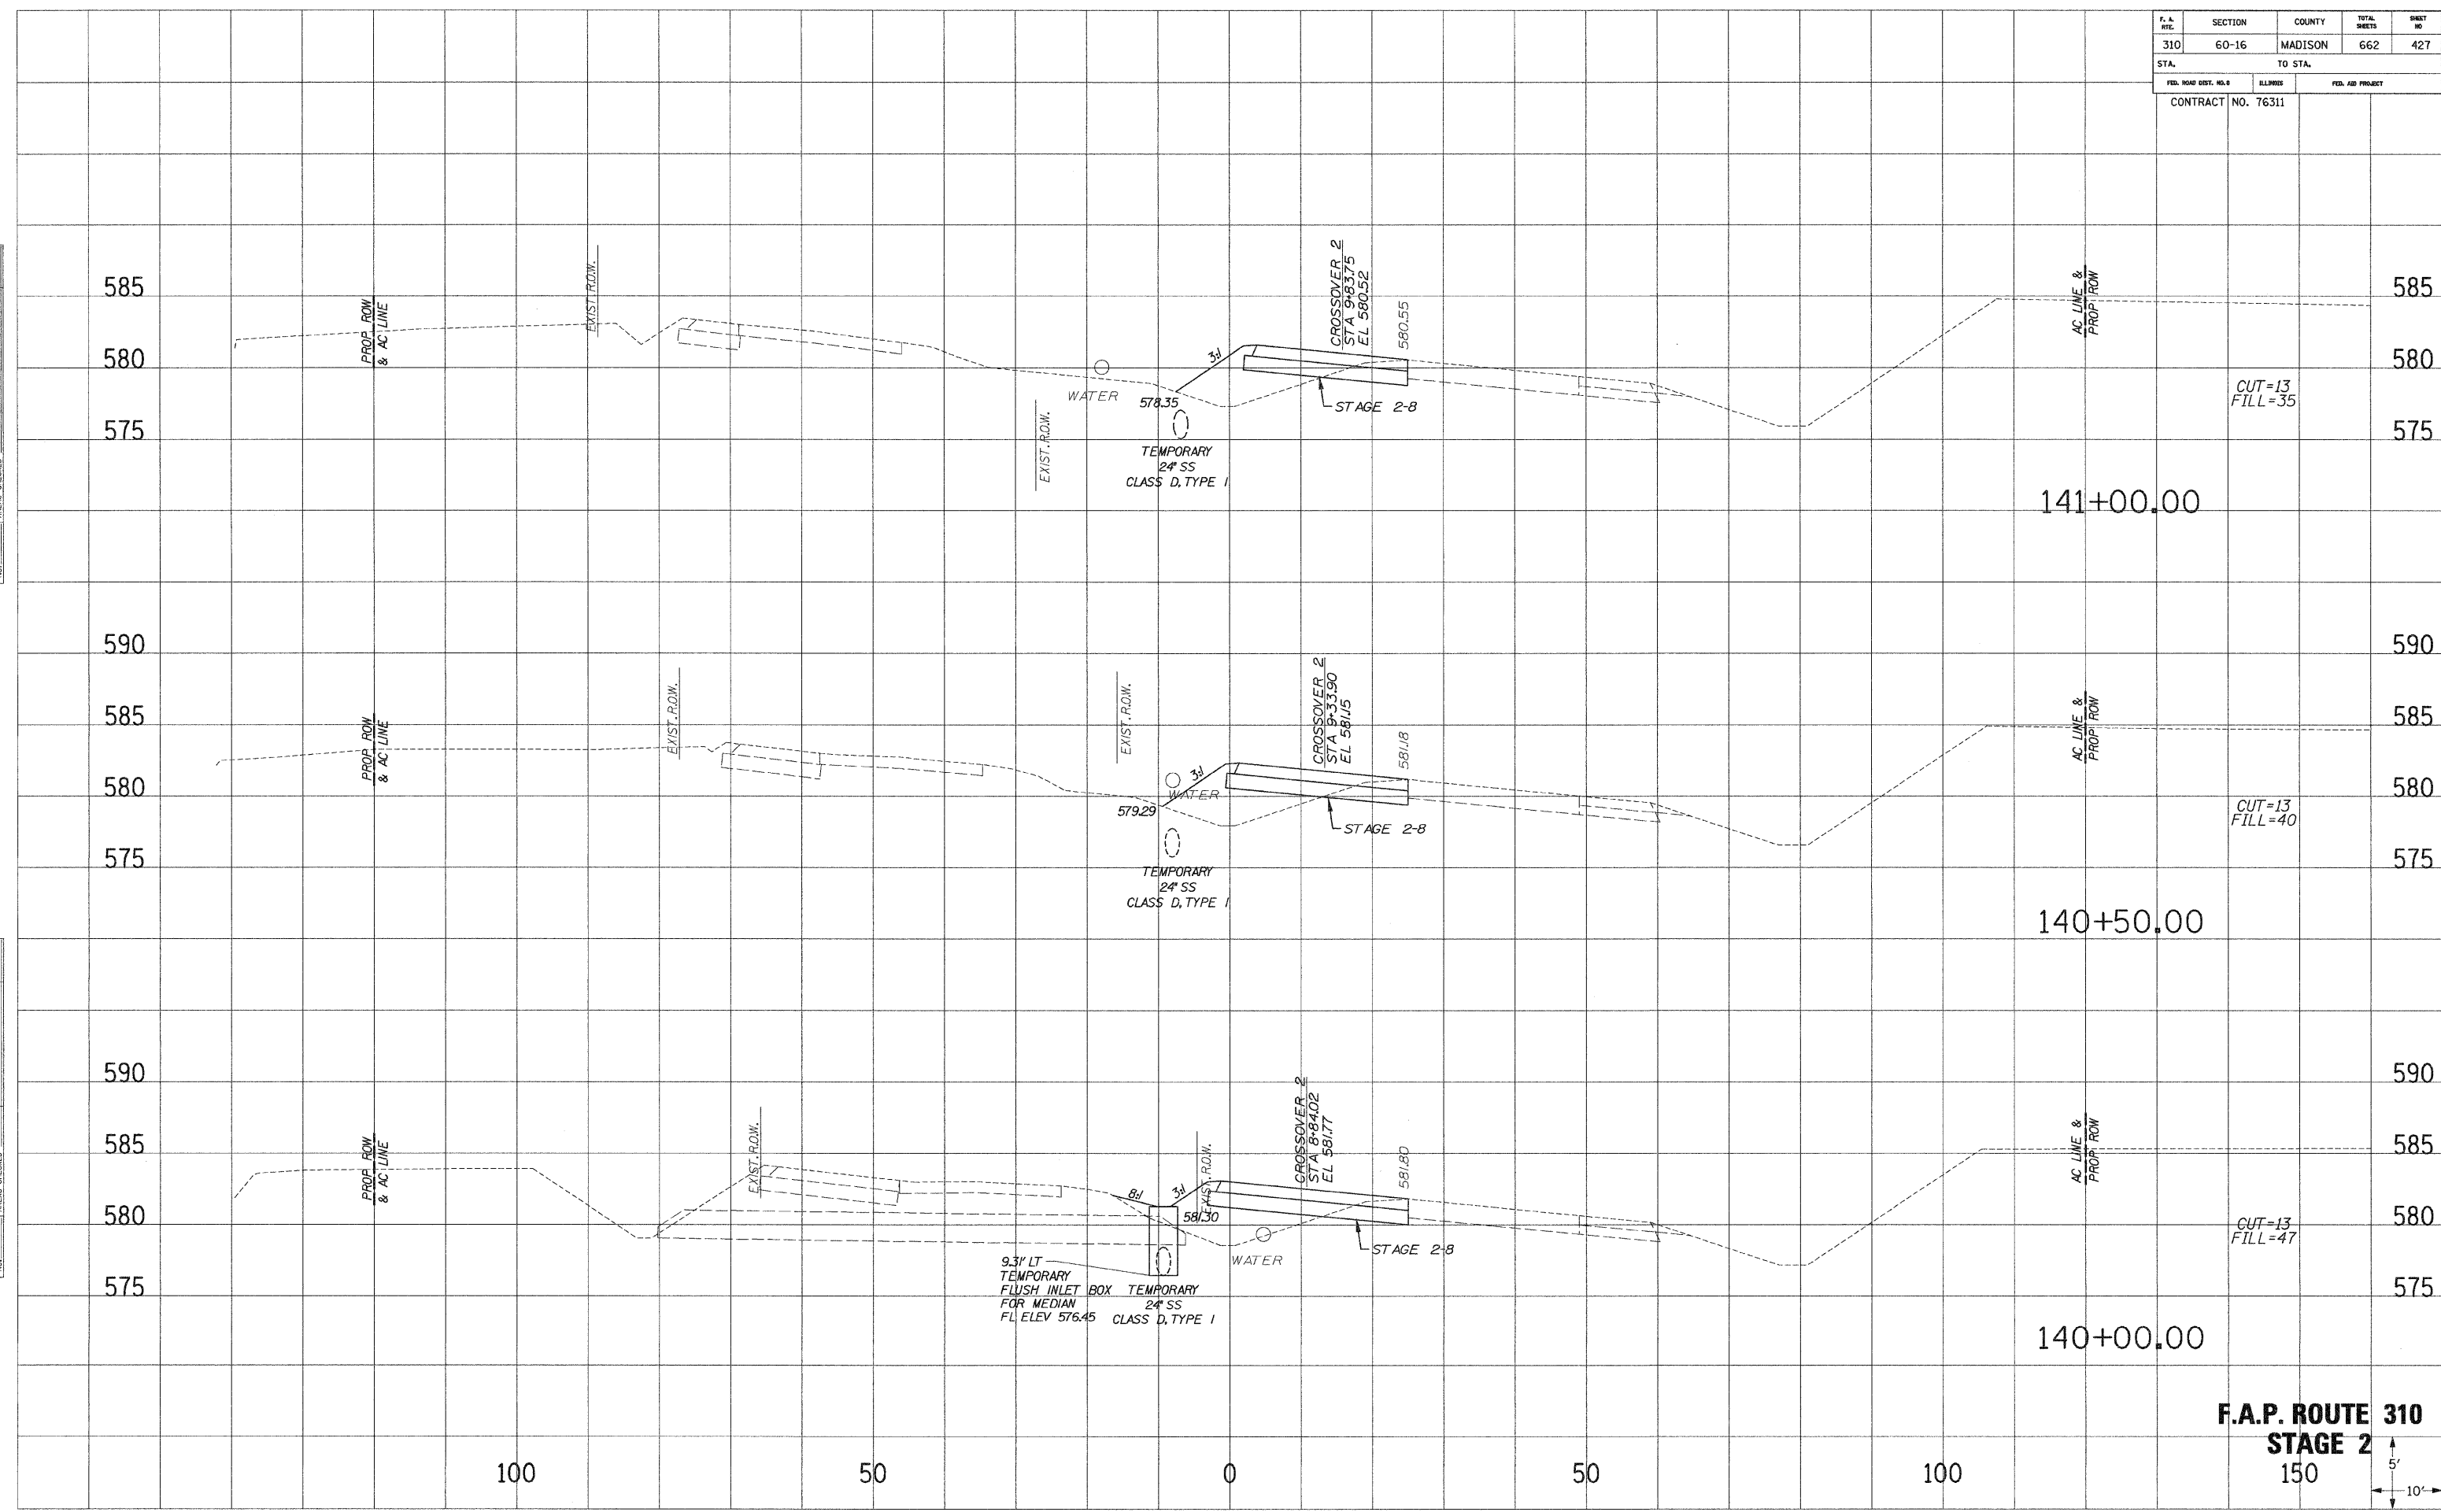


F.A.P. ROUTE 310
STAGE 2
 150'




F. A. RTE.	SECTION	COUNTY	TOTAL SHEETS	SHEET NO.
310	60-16	MADISON	662	428
STA.		TO STA.		
FED. ROAD DIST. NO. 1	MILES	FED. AID PROJECT		
CONTRACT NO. 76311				

SURVEIL PLOTTED REPAIRED AREAS CHECKED
 NOTE BOOK NO.

SURVEIL PLOTTED REPAIRED AREAS CHECKED
 NOTE BOOK NO.

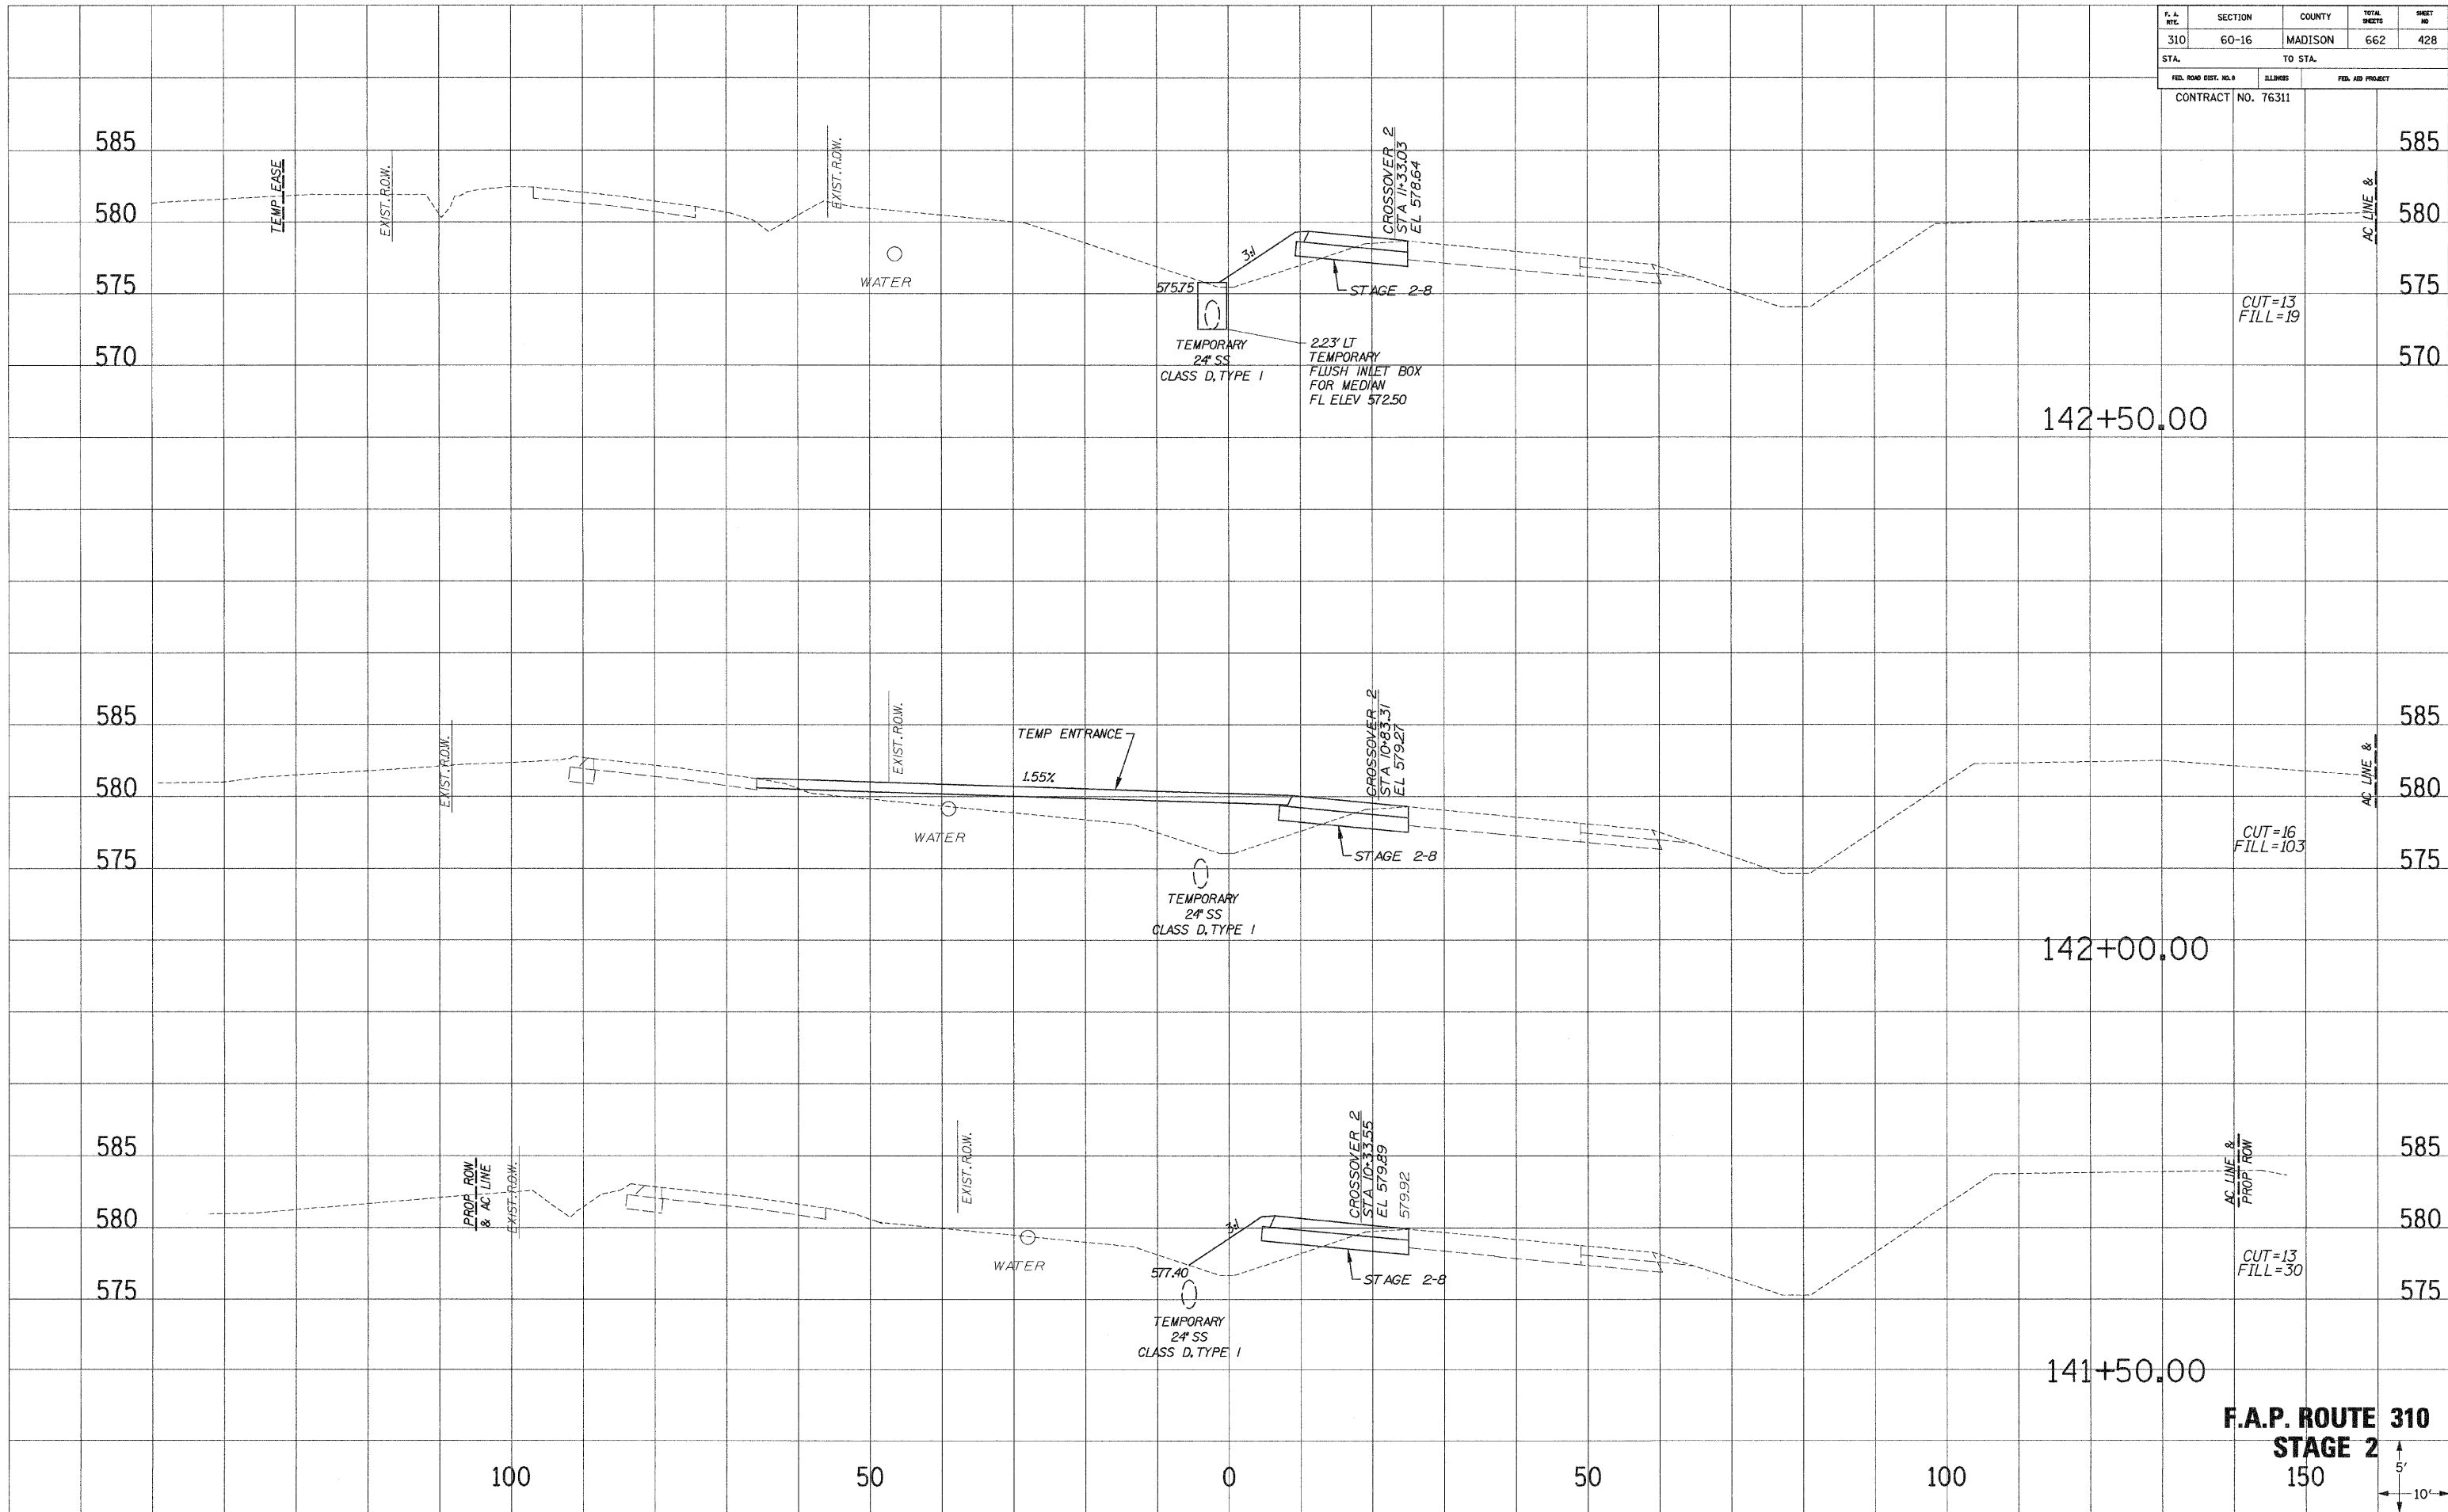


F.A.P. ROUTE 310
STAGE 2
 150'

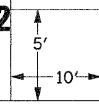

F. & A. RTE.	SECTION	COUNTY	TOTAL SHEETS	SHEET NO.
310	60-16	MADISON	662	429
STA.		TO STA.		
FED. ROAD DIST. NO. 3		ILLINOIS	FED. AID PROJECT	
CONTRACT NO. 76311				

SURVEY PLOTTED
 NOTE BOOK
 DATE
 AREAS CHECKED

SURVEY PLOTTED
 NOTE BOOK
 DATE
 AREAS CHECKED

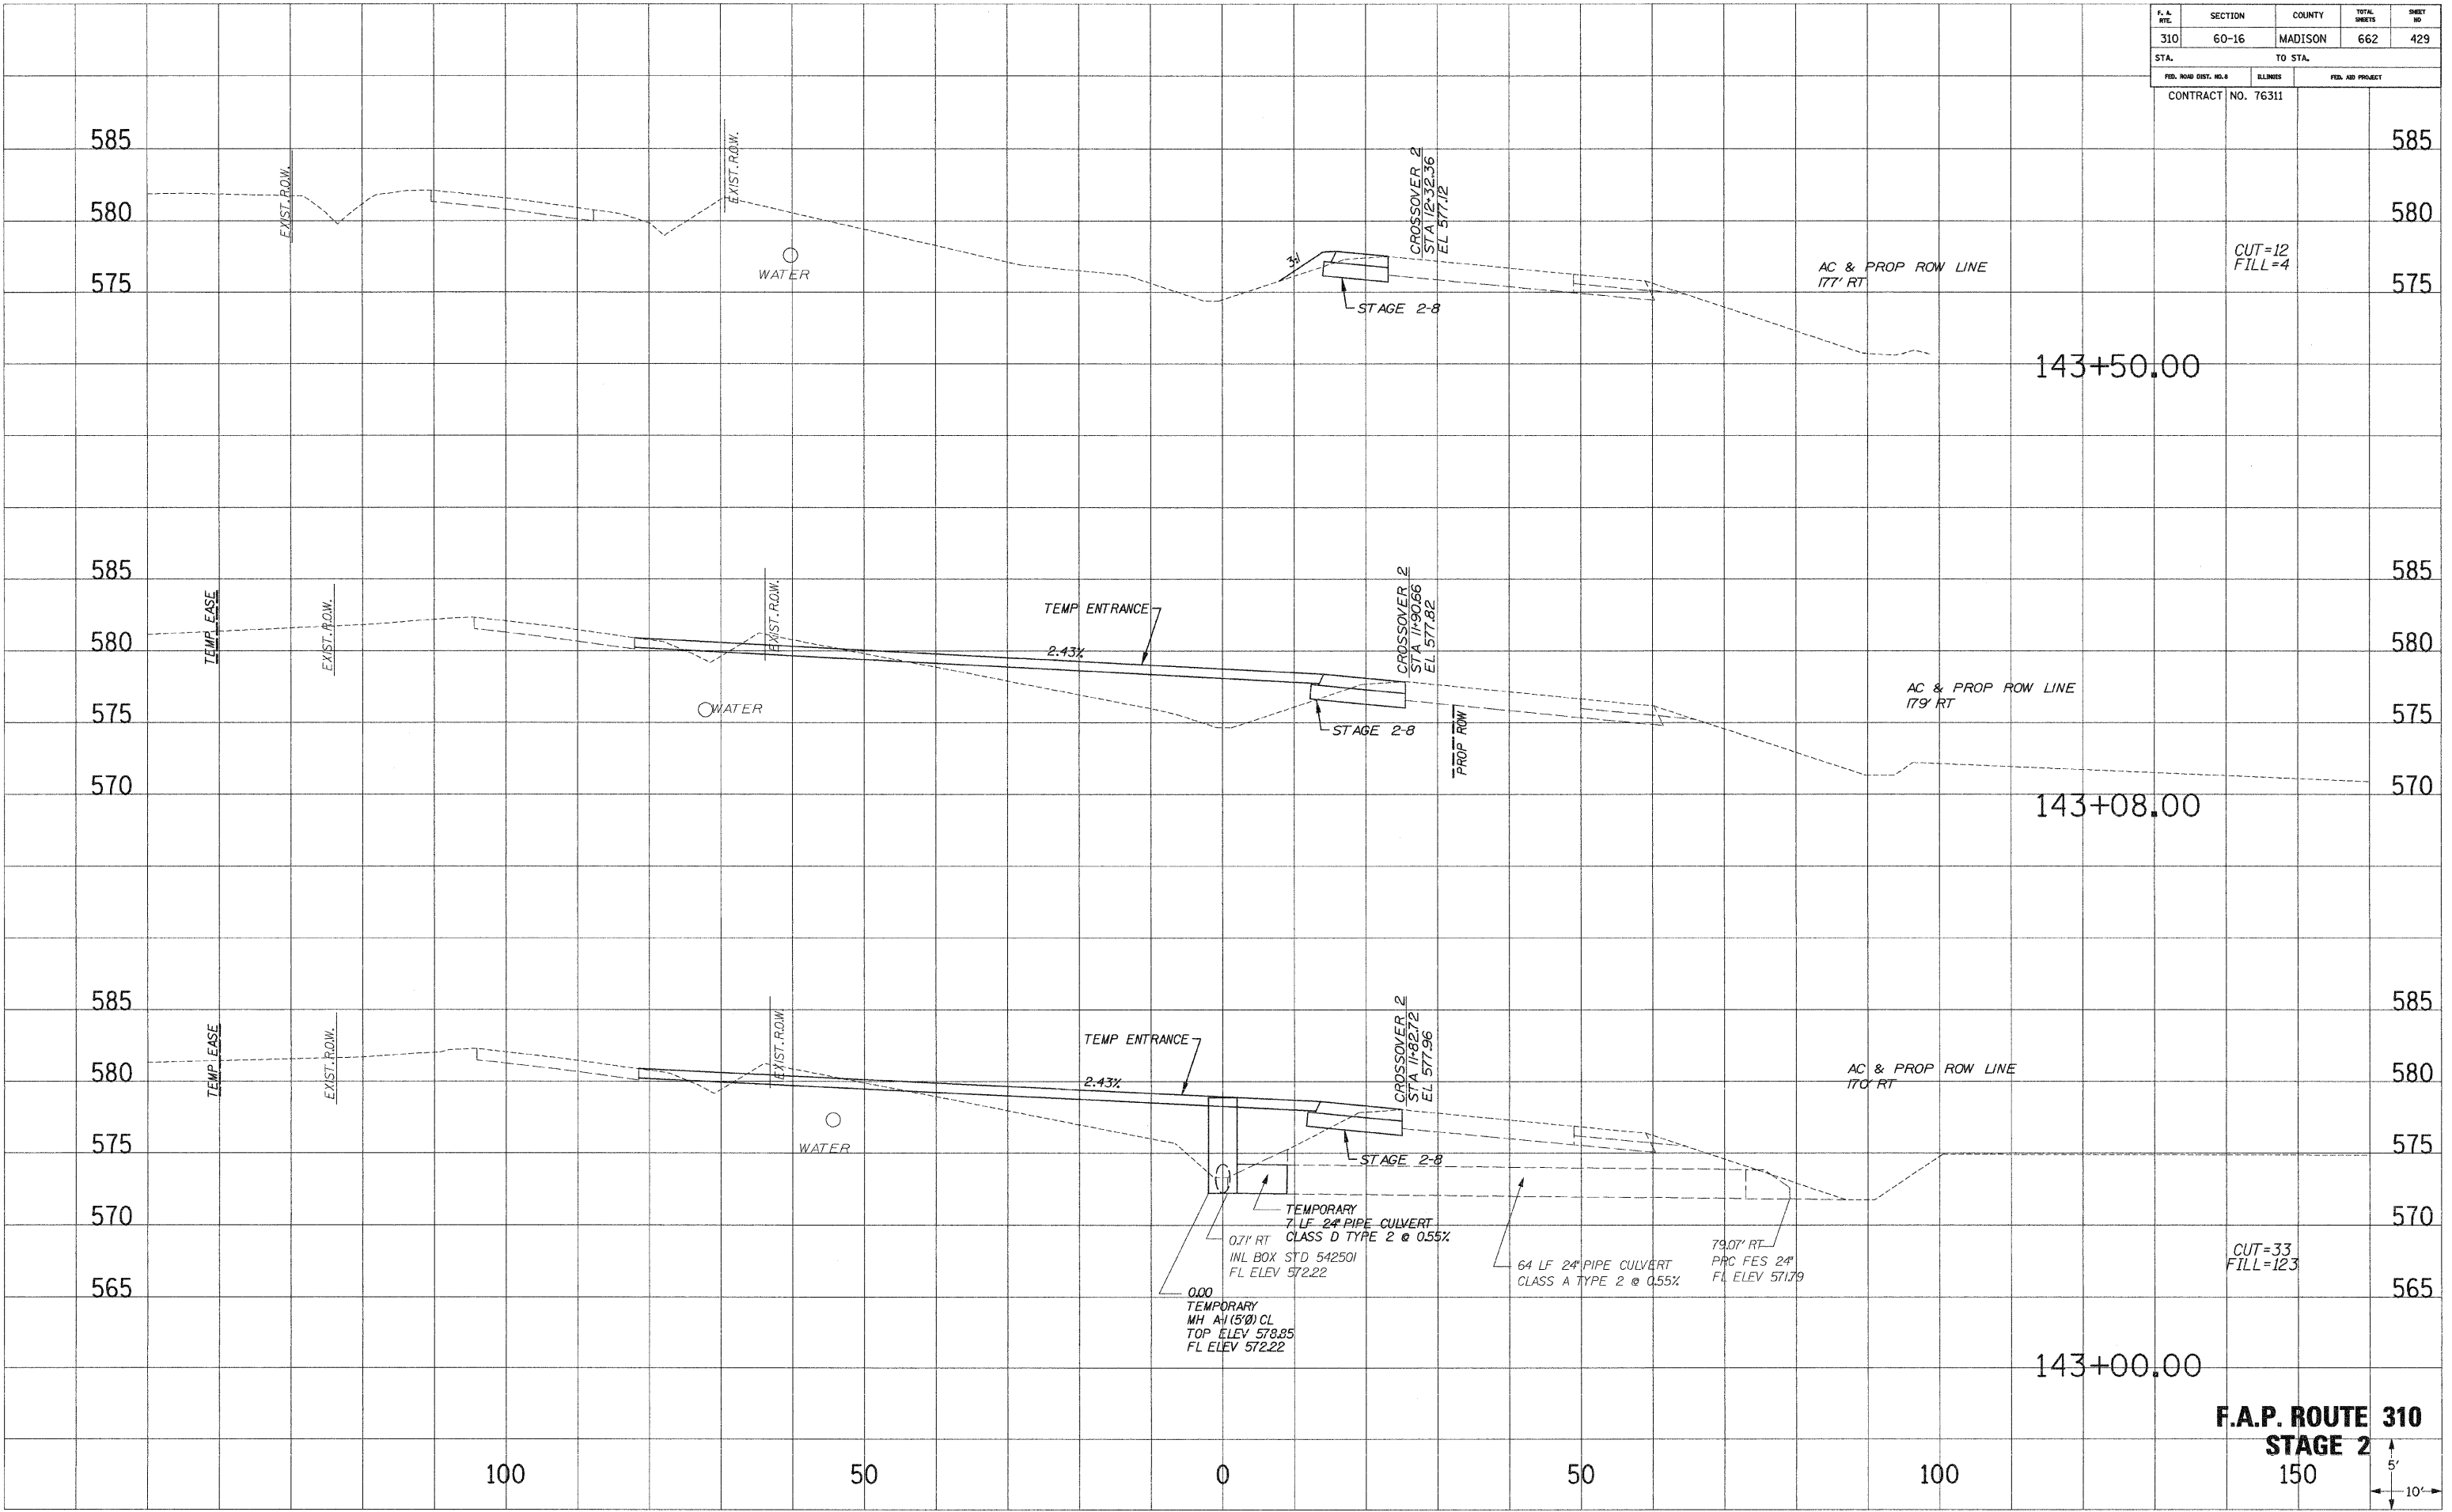

**F.A.P. ROUTE 310
STAGE 2**




...:\mtnway\res\310_Stage2.dwg 3/27/2009 2:27:30 PM

F. A. RTE.	SECTION	COUNTY	TOTAL SHEETS	SHEET NO.
310	60-16	MADISON	662	430
STA.		TO STA.		
FED. ROAD DIST. NO. 3		ILLINOIS	FED. AID PROJECT	
CONTRACT NO. 76311				

SURVEY PLOTTED
 NOTE BOOK NO. _____
 DATE _____
 AREAS CHECKED _____

SURVEY PLOTTED
 NOTE BOOK NO. _____
 DATE _____
 AREAS CHECKED _____

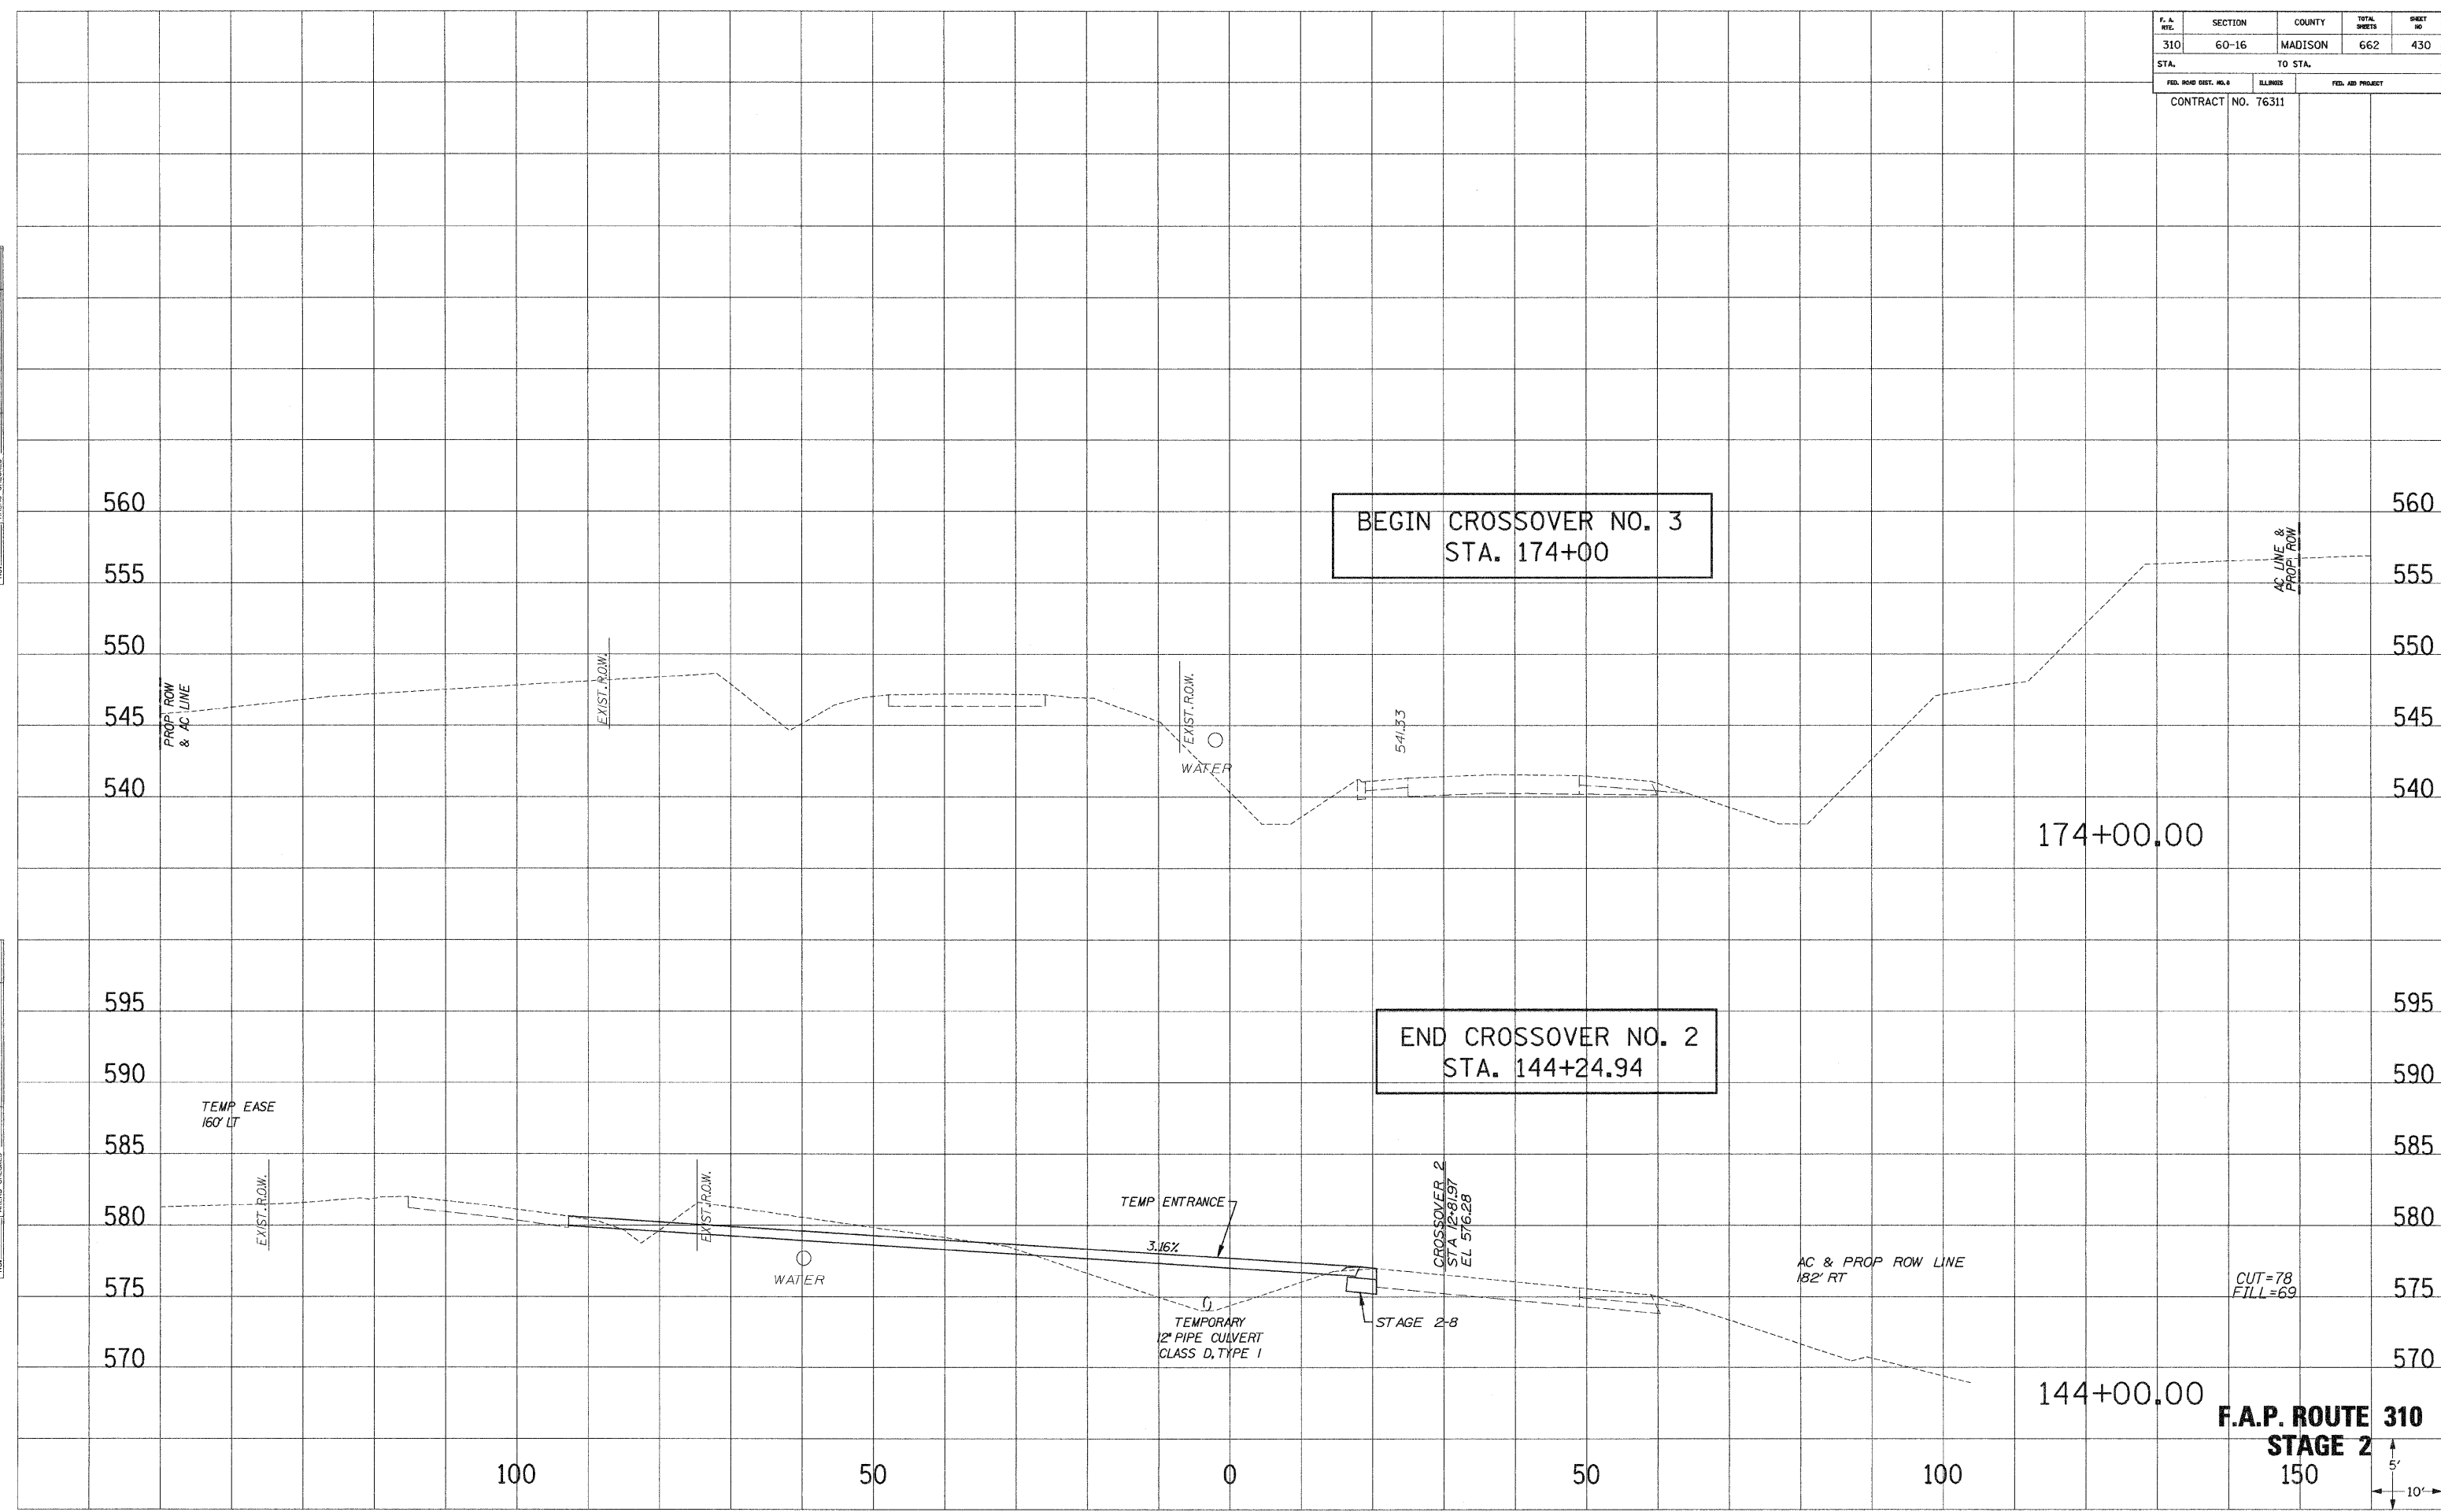


F.A.P. ROUTE 310
STAGE 2
 150
 5'
 10'

F. A. RTE.	SECTION	COUNTY	TOTAL SHEETS	SHEET NO.
310	60-16	MADISON	662	431
STA.		TO STA.		
FID. ROAD DIST. NO. 3		ILLINOIS	FID. AID PROJECT	
CONTRACT NO. 76311				

SURVEIL PLOTTED
 NOTE BOOK
 NO. _____
 AREAS CHECKED


SURVEIL PLOTTED
 NOTE BOOK
 NO. _____
 AREAS CHECKED

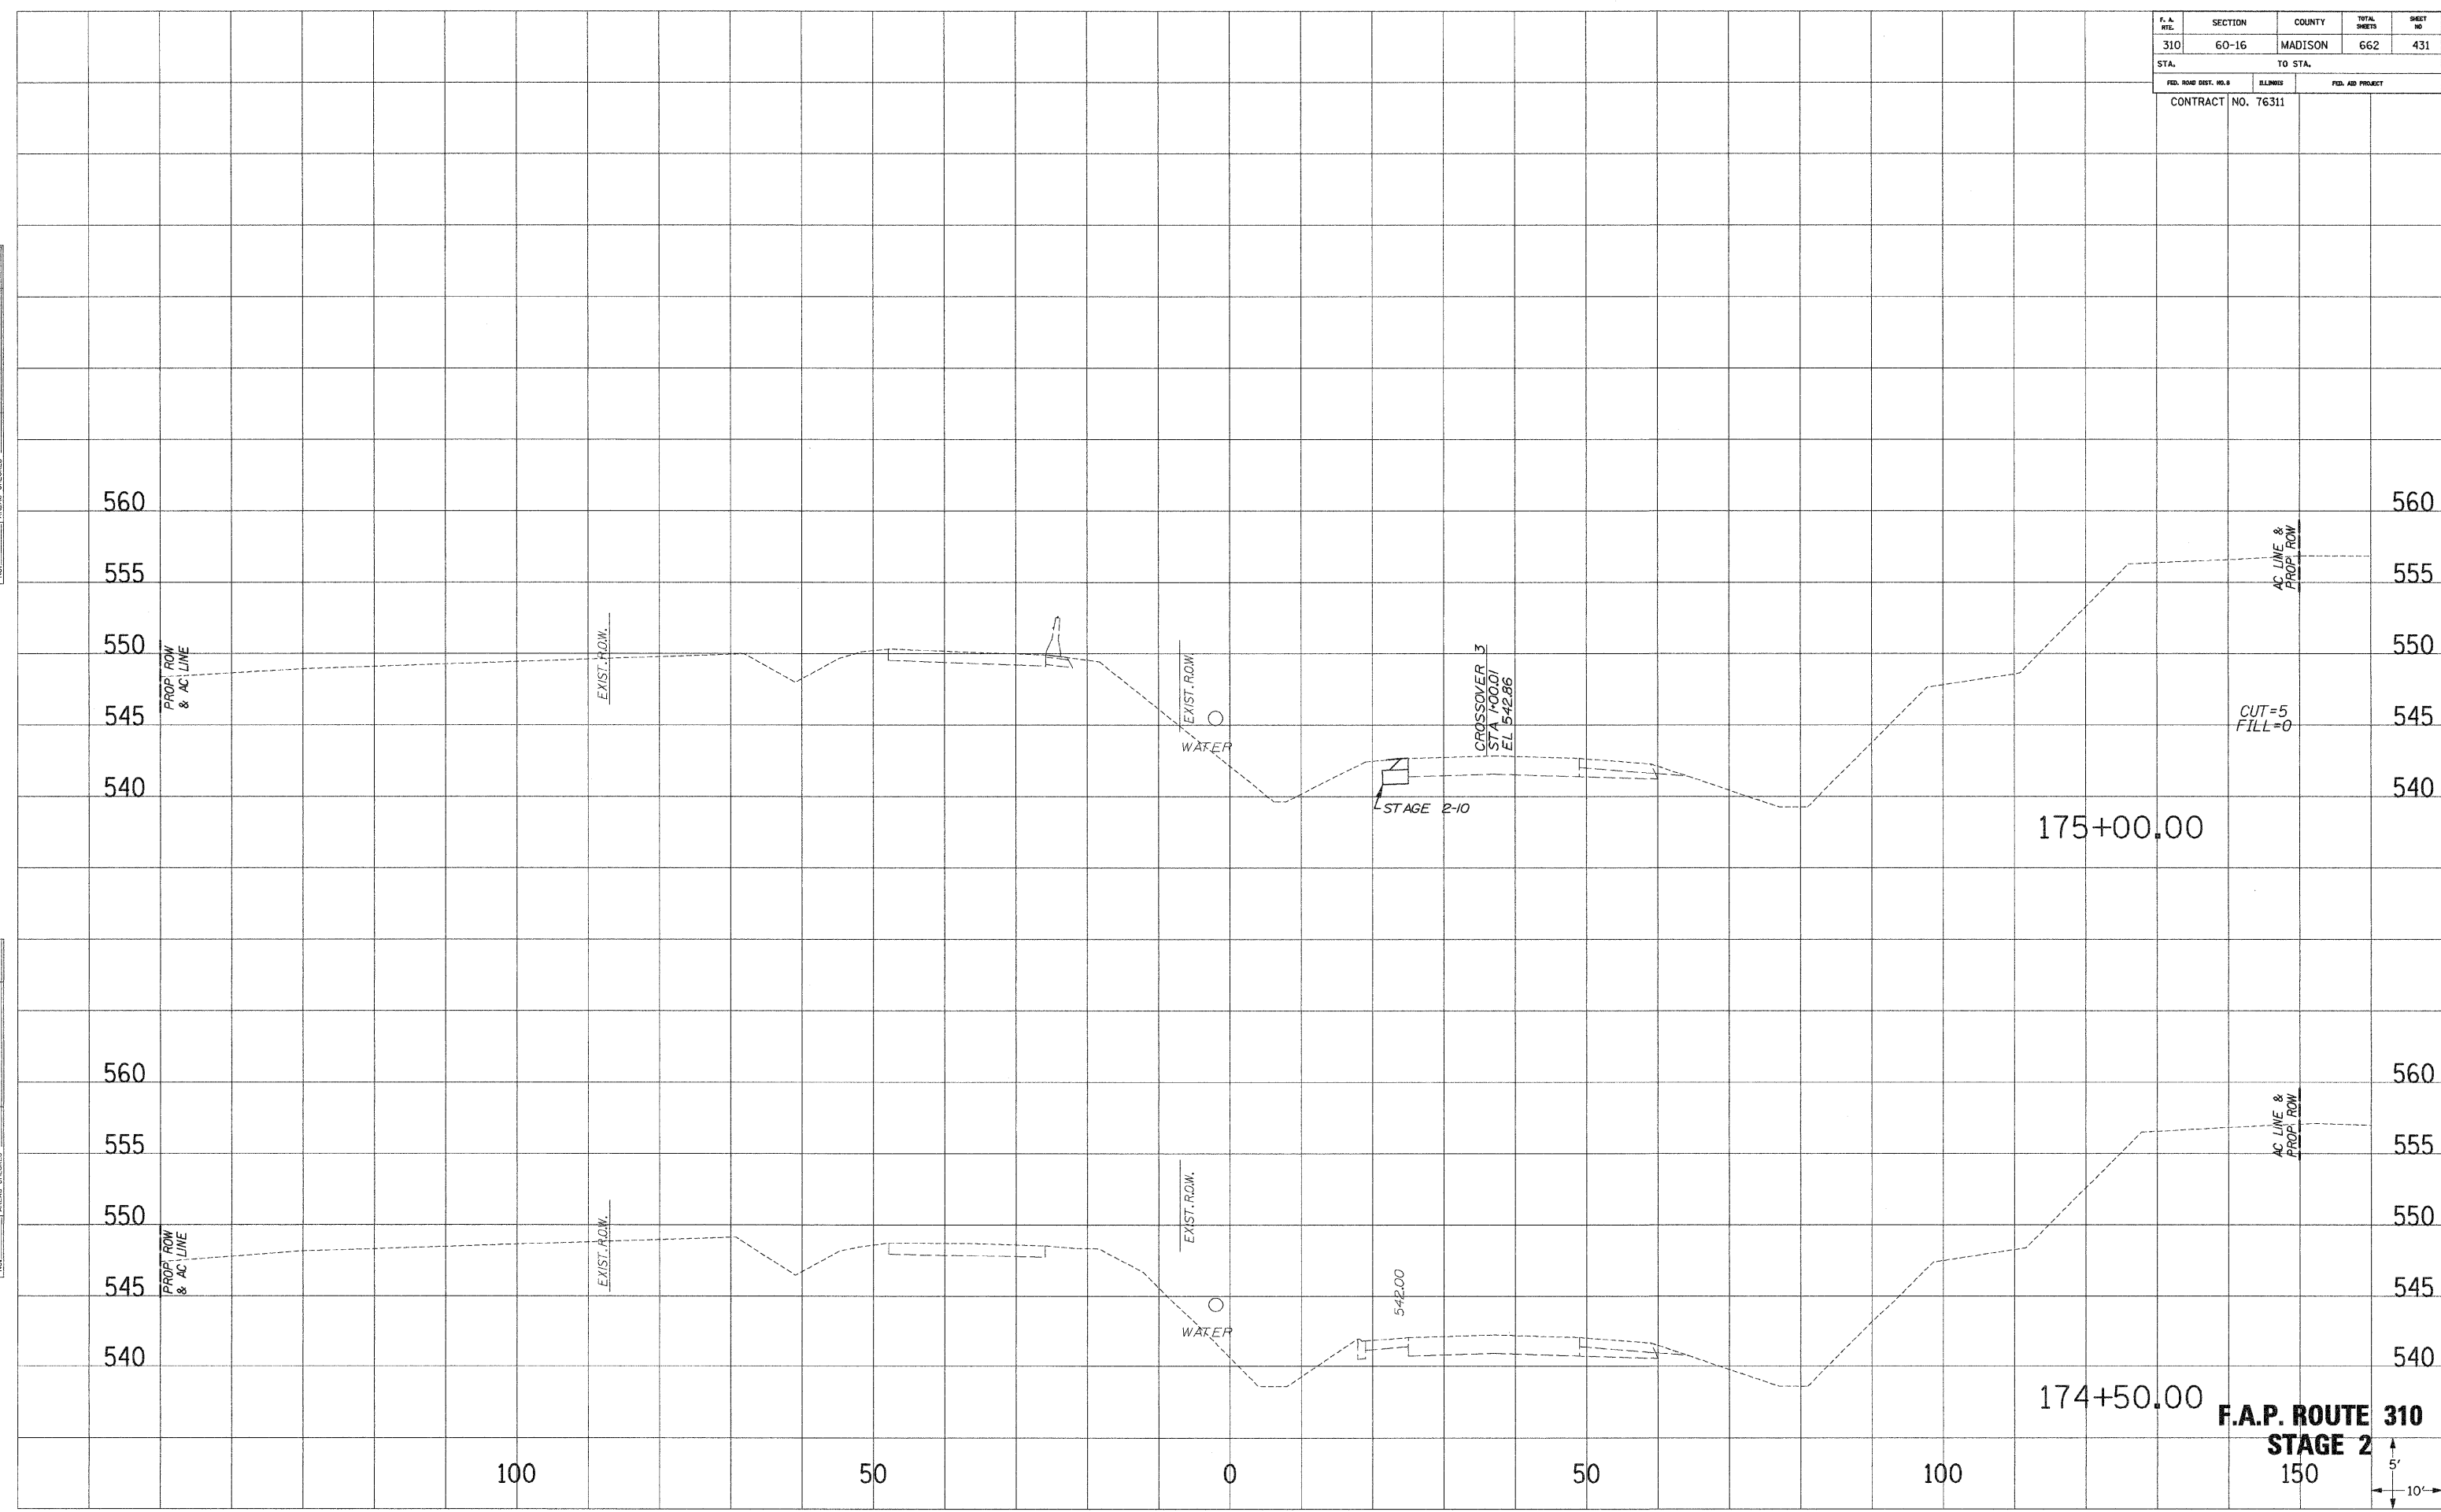

F. A. RTE.	SECTION	COUNTY	TOTAL SHEETS	SHEET NO.
310	60-16	MADISON	662	432
STA.		TO STA.		
FED. ROAD DIST. NO. 3		ILLINOIS	FED. AID PROJECT	
CONTRACT NO. 76311				

SURVEIL PLOTTED REVISIONS
 NOTE BOOK REVISIONS
 NO. AREAS CHECKED

SURVEIL PLOTTED REVISIONS
 NOTE BOOK REVISIONS
 NO. AREAS CHECKED

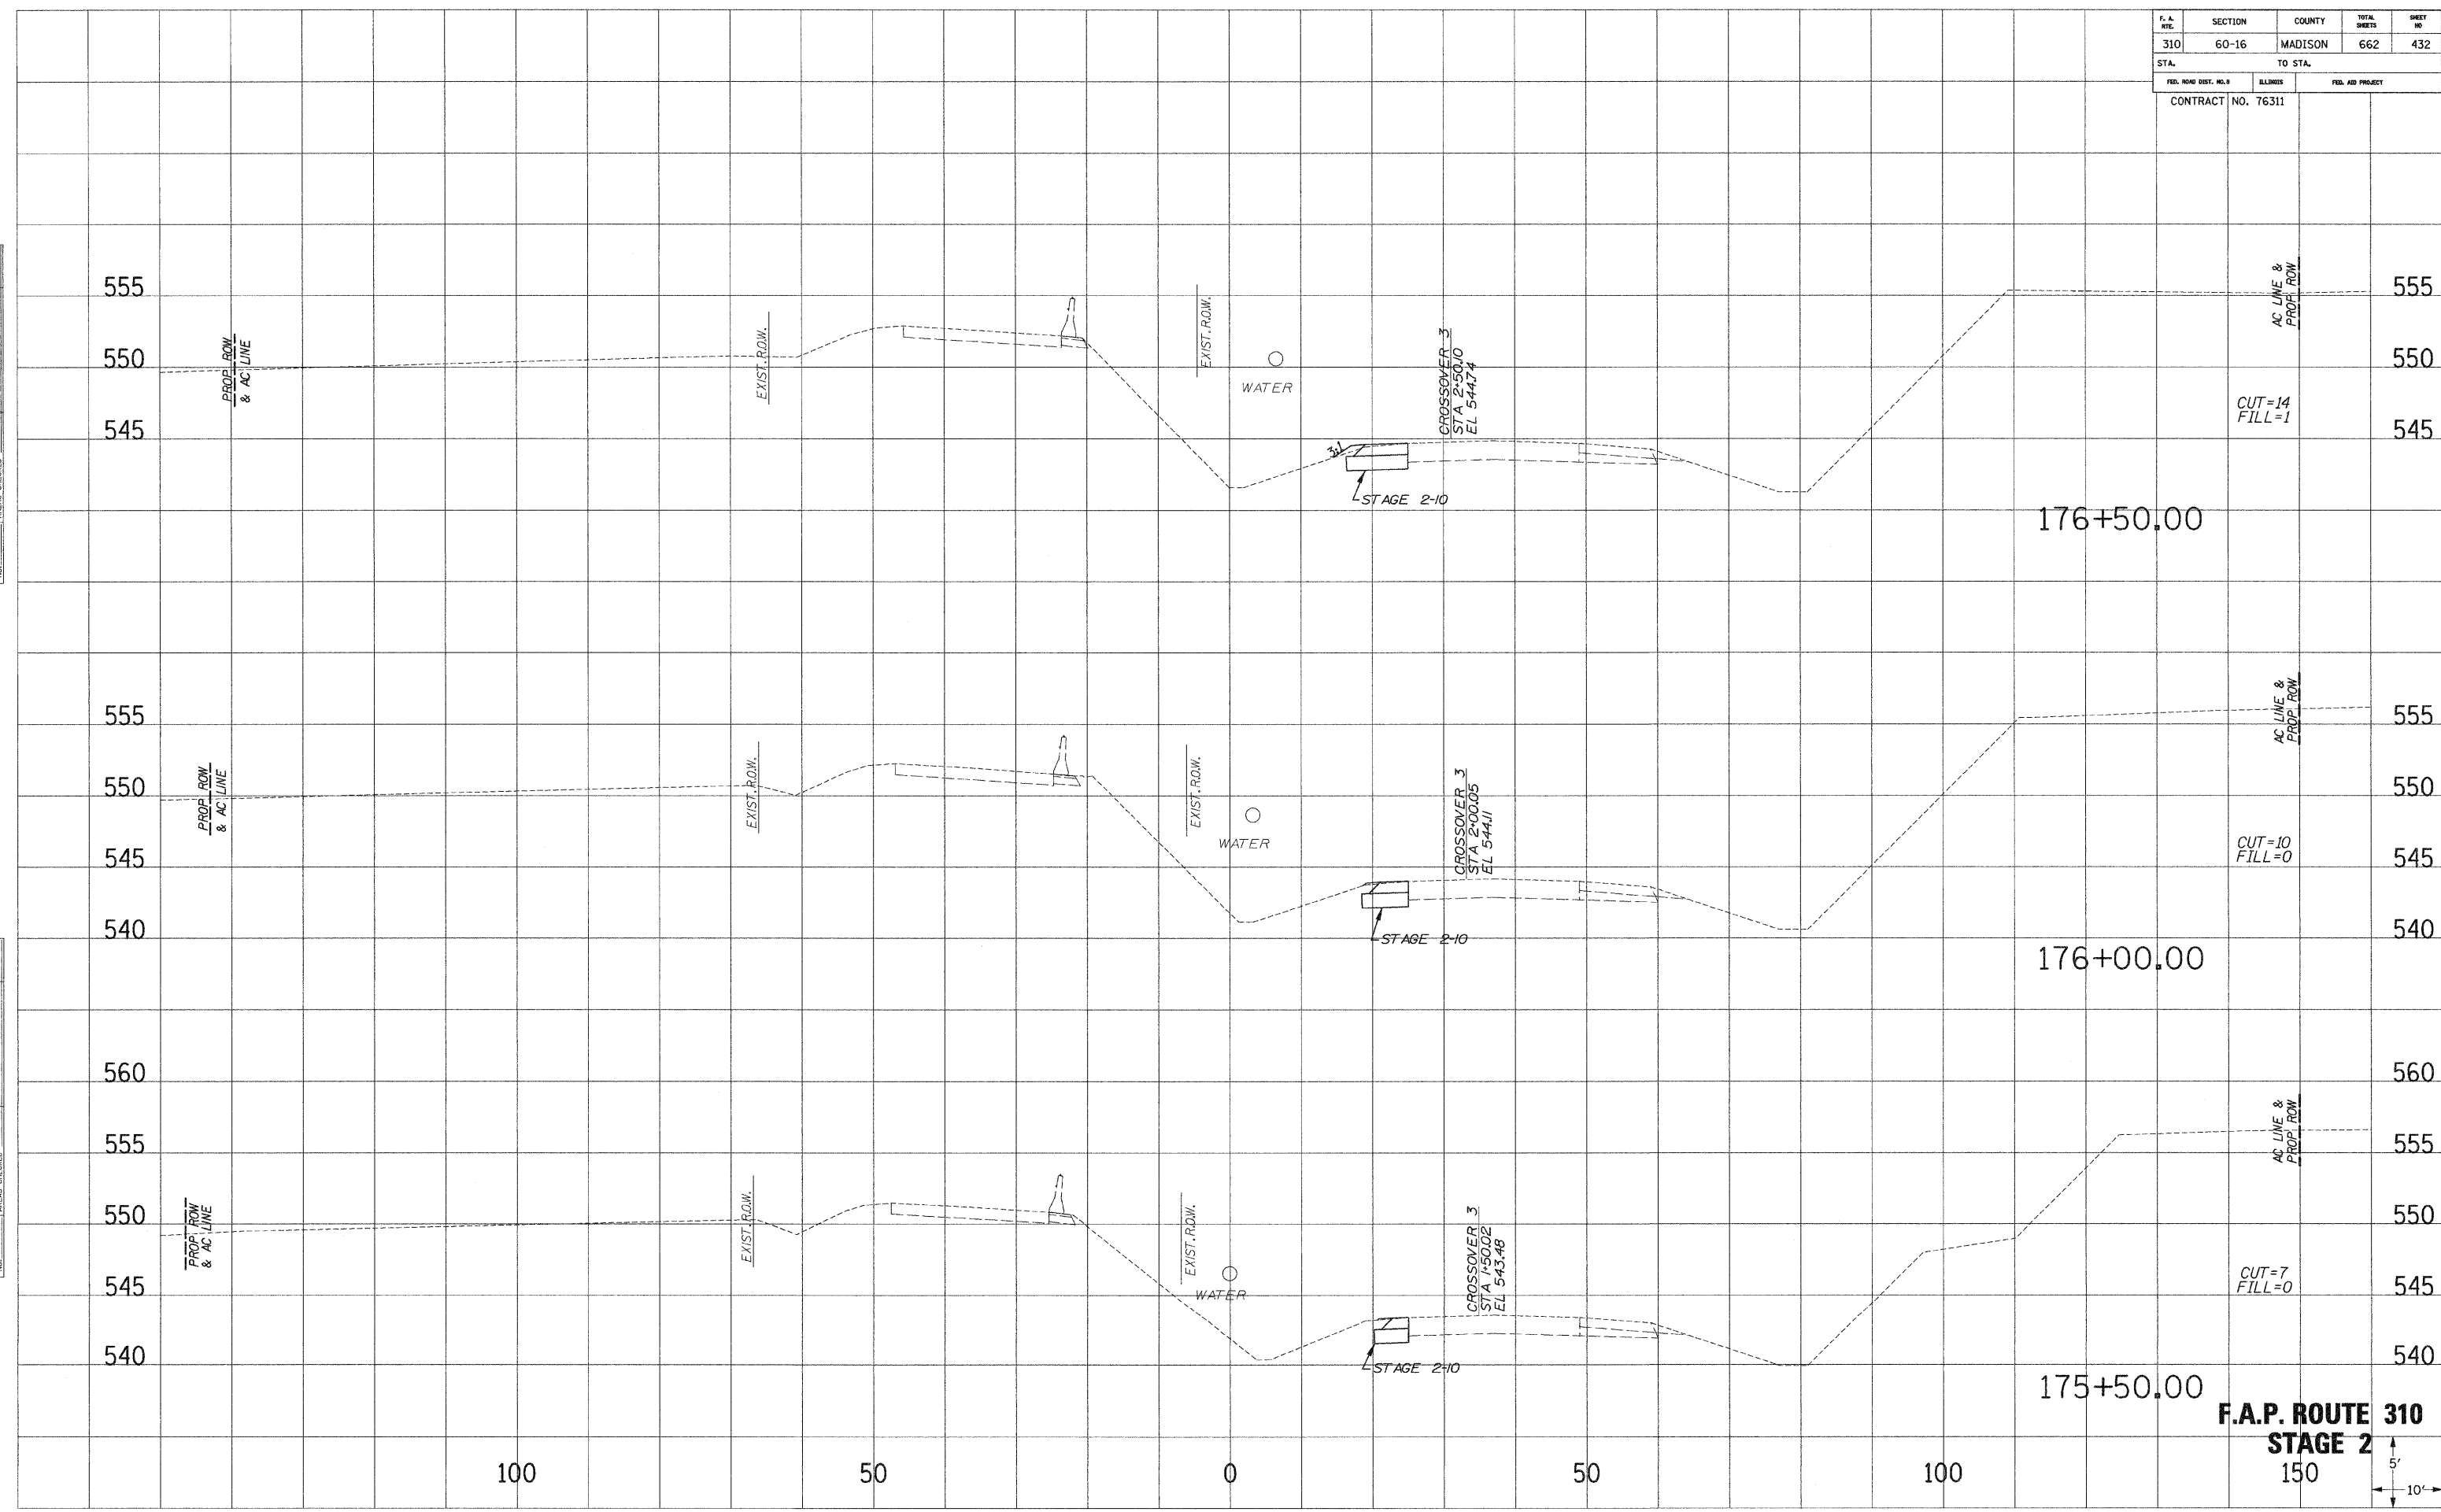


F.A.P. ROUTE 310
STAGE 2
 150
 5'
 10'


F. A. RTE.	SECTION	COUNTY	TOTAL SHEETS	SHEET NO.
310	60-16	MADISON	662	433
STA.		TO STA.		
FED. ROAD DIST. NO. 9		ELLINGS	FED. AID PROJECT	
CONTRACT NO. 76311				

SURVEY PLOTTED
 NOTE BOOK NO. _____
 REVISIONS AREAS CHECKED _____
 NO. _____

SURVEY PLOTTED
 NOTE BOOK NO. _____
 REVISIONS AREAS CHECKED _____
 NO. _____

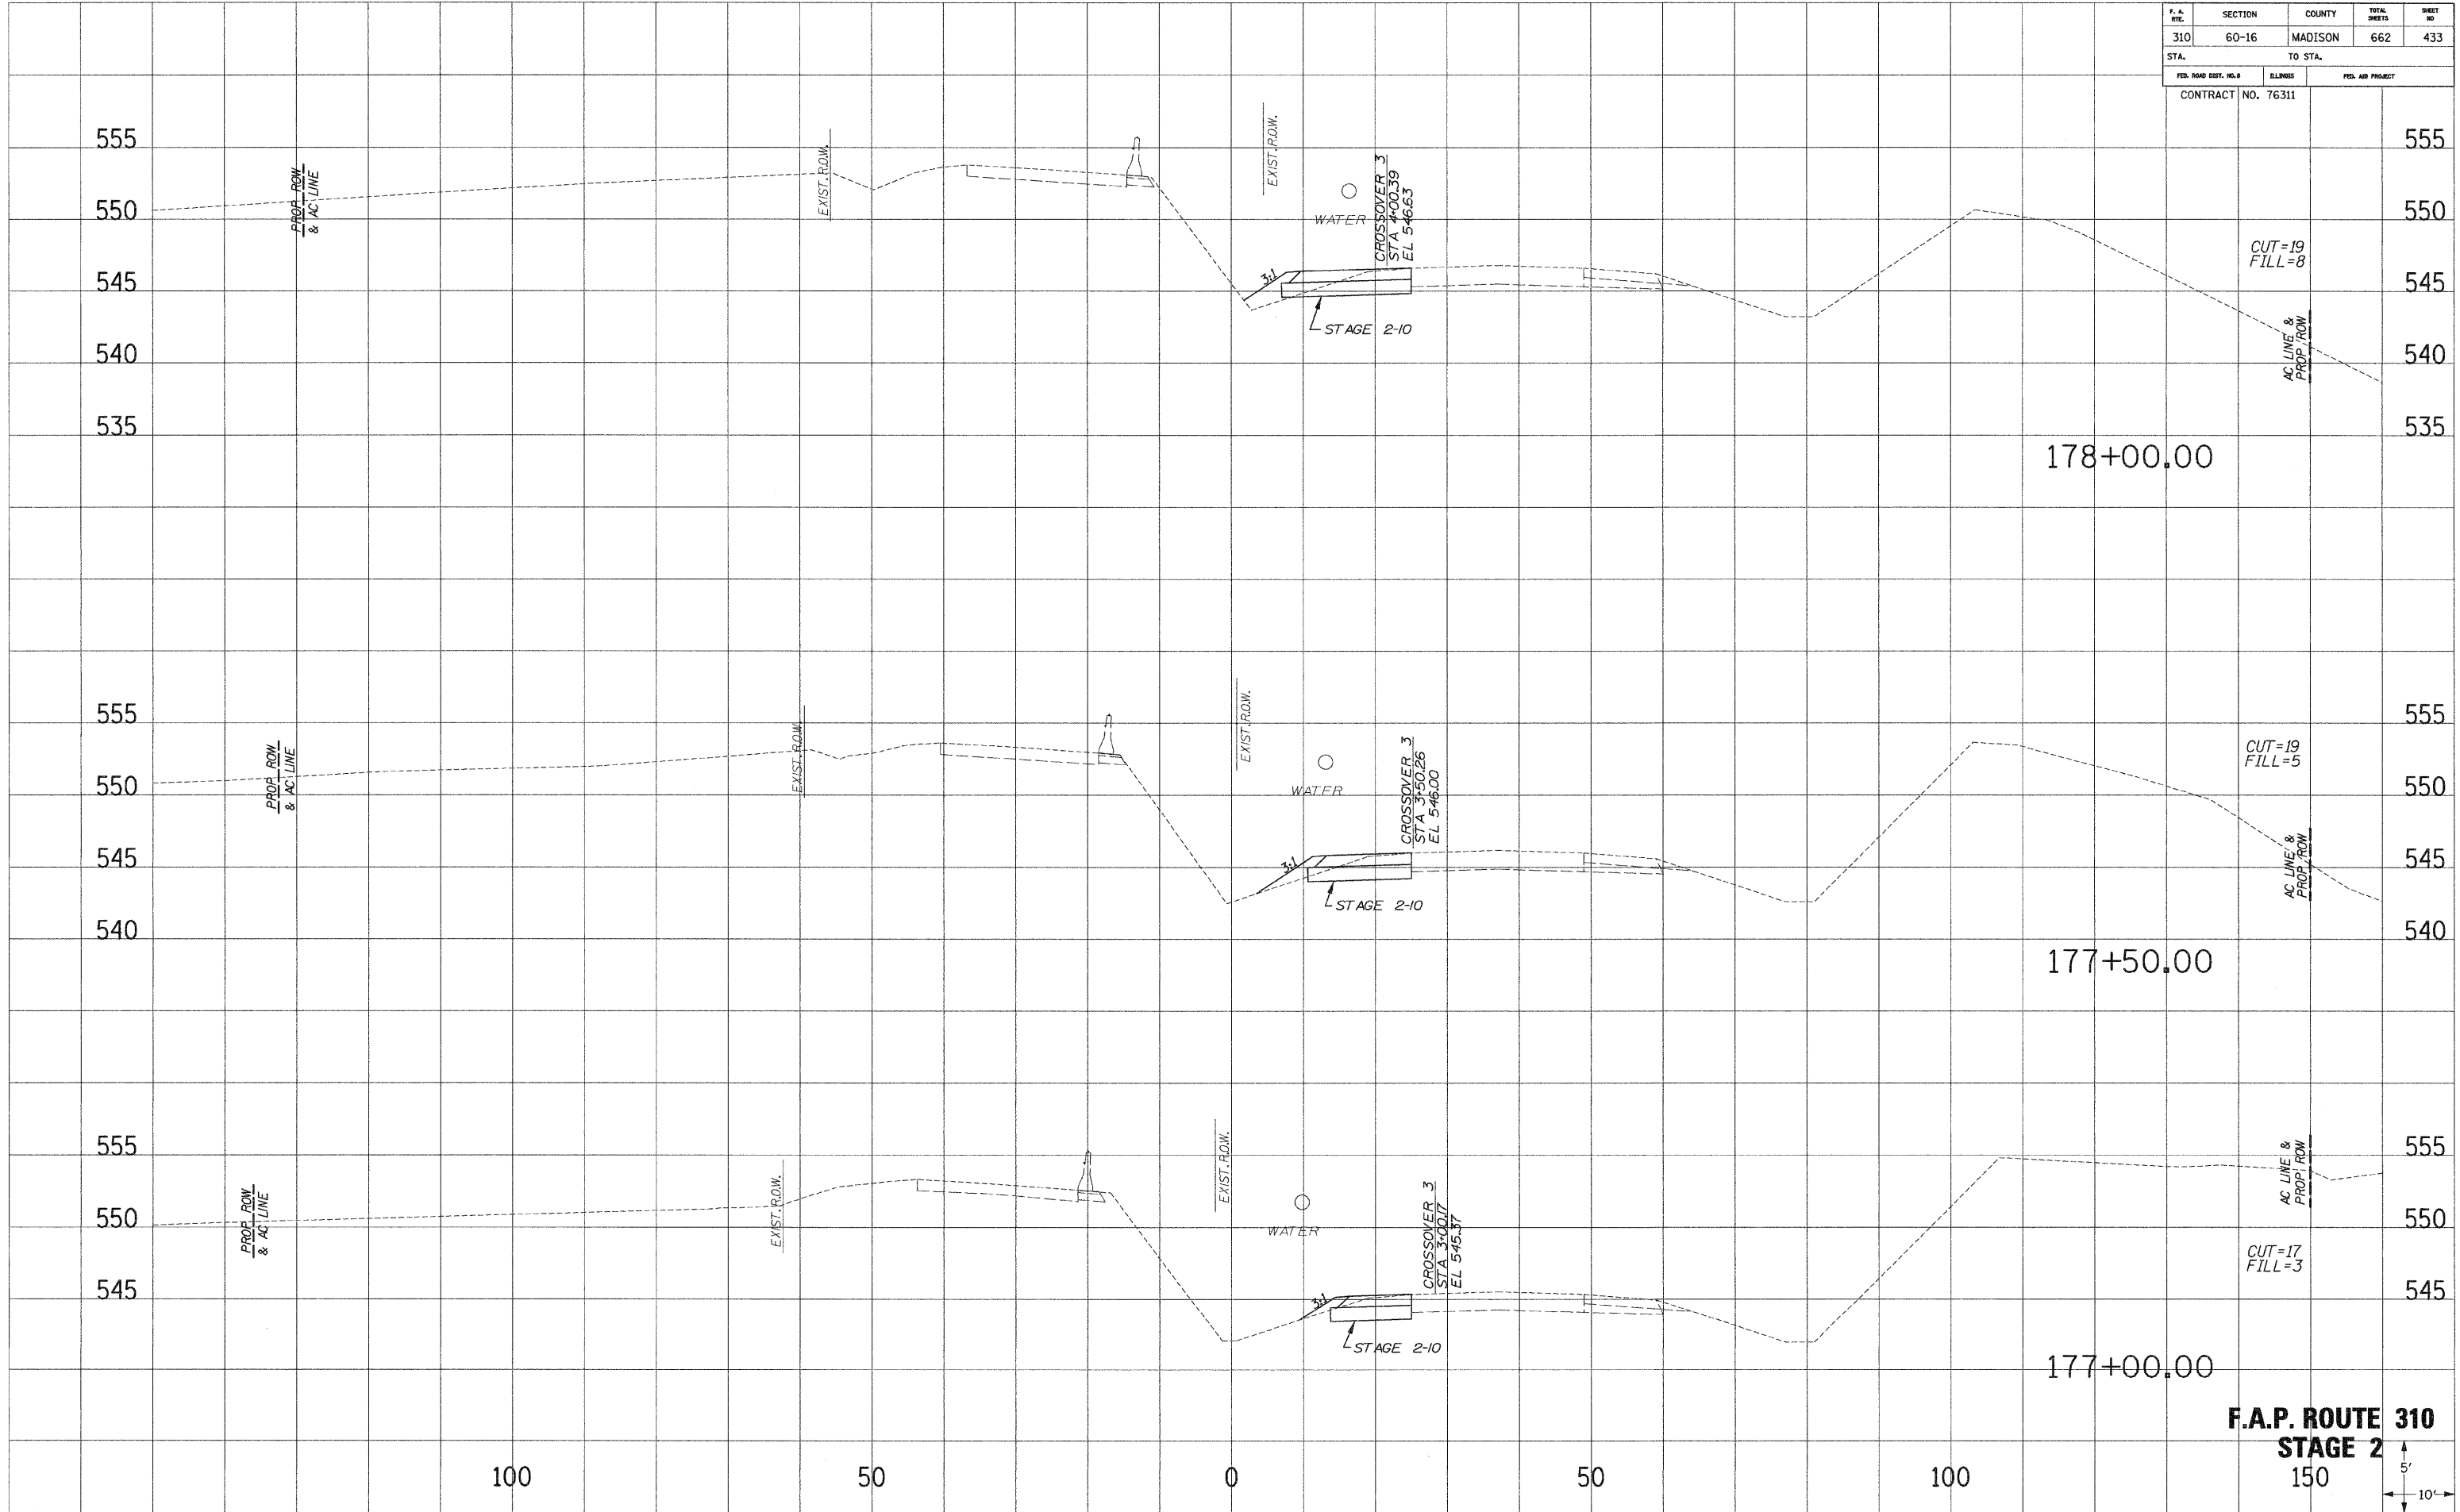

F.A.P. ROUTE 310
STAGE 2
 150'

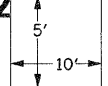


F. A. RTE.	SECTION	COUNTY	TOTAL SHEETS	SHEET NO.
310	60-16	MADISON	662	434
STA.		TO STA.		
FED. ROAD DIST. NO. 8		ELLINGS	FED. AID PROJECT	
CONTRACT NO. 76311				

SURVEY PLOTTED
 NOTE BOOK NO. _____
 AREAS CHECKED _____
 NO. _____

SURVEY PLOTTED
 NOTE BOOK NO. _____
 AREAS CHECKED _____
 NO. _____




F.A.P. ROUTE 310
STAGE 2
 150'

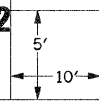


F. A. RTE.	SECTION	COUNTY	TOTAL SHEETS	SHEET NO.
310	60-16	MADISON	662	435
STA.		TO STA.		
FED. ROAD DIST. NO. 3	ELLIMES	FED. AID PROJECT		
CONTRACT NO. 76311				

SURVEY PLOTTED
 NOTE BOOK NO. _____
 REVISIONS _____
 AREAS CHECKED _____

SURVEY PLOTTED
 NOTE BOOK NO. _____
 REVISIONS _____
 AREAS CHECKED _____

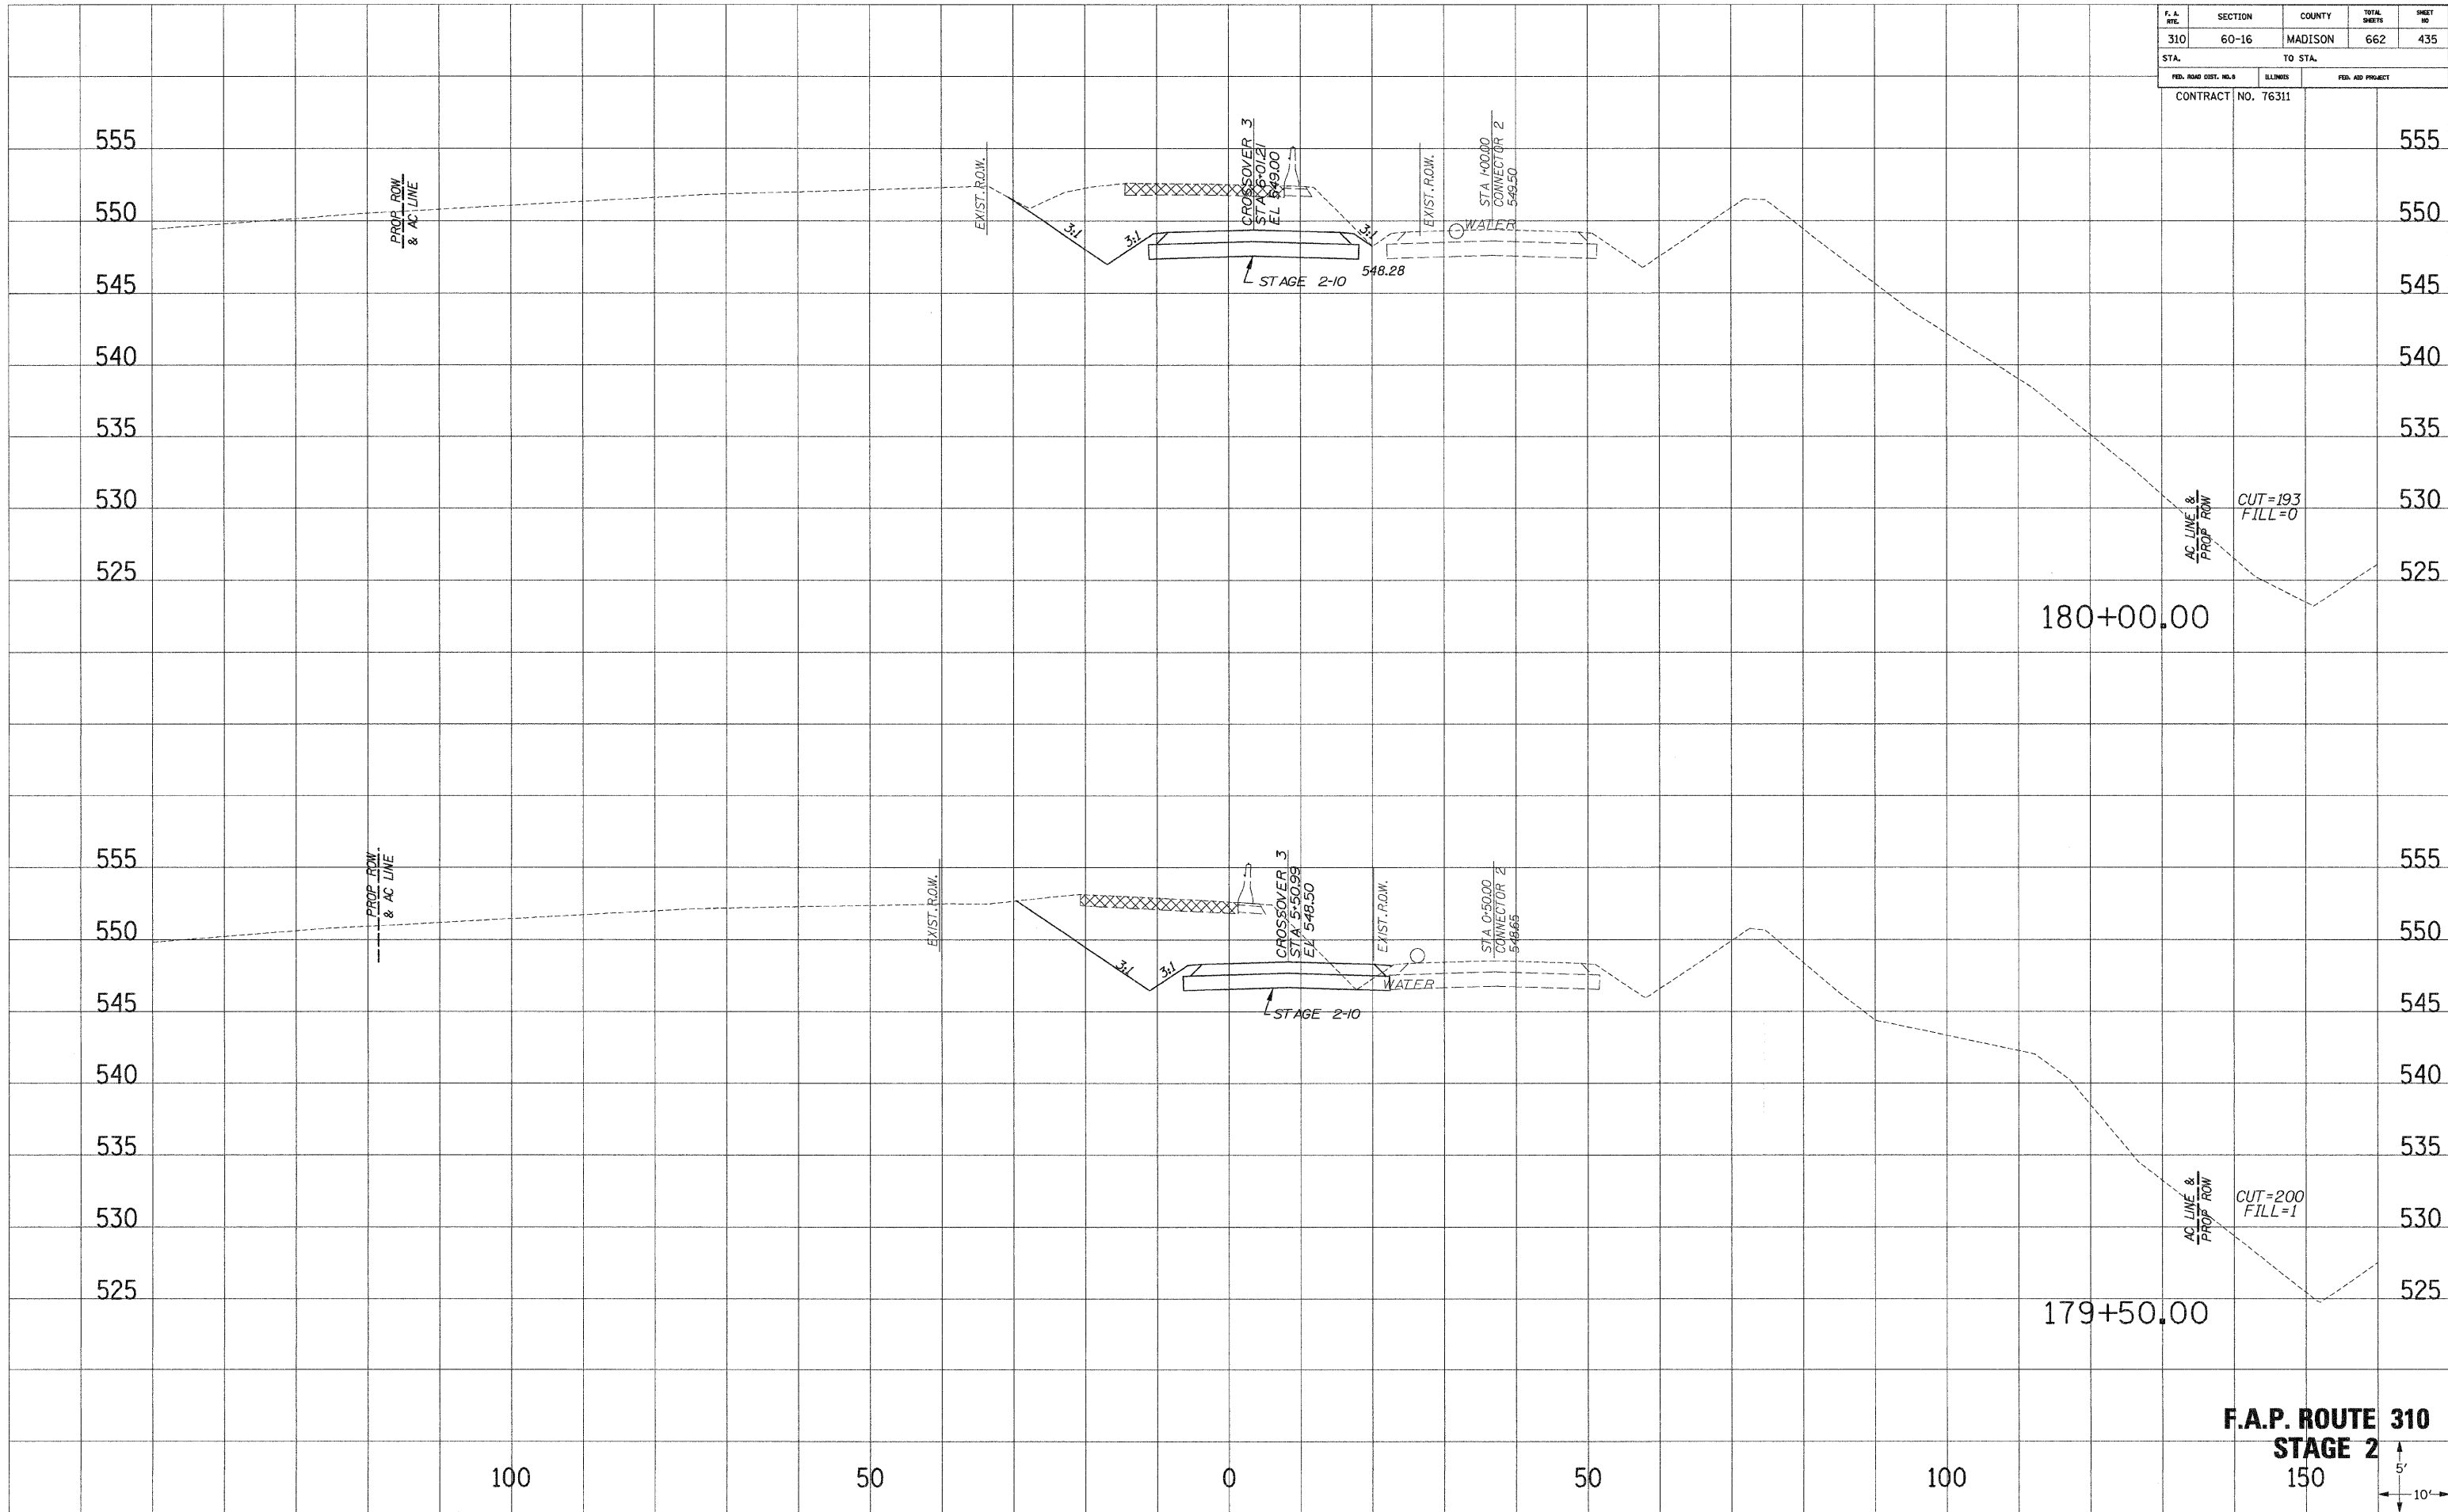

F.A.P. ROUTE 310
STAGE 2
 150'

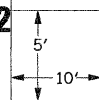

F. A. RTE.	SECTION	COUNTY	TOTAL SHEETS	SHEET NO.
310	60-16	MADISON	662	436
STA.		TO STA.		
FED. ROAD DIST. NO. 8		ILLINOIS	FED. AID PROJECT	
CONTRACT NO. 76311				

560
555
550
545
540
535
530
525

555
550
545
540
535
530
525
560
555
550
545
540
535
530
525

PROF. ROW
& AC LINE



PROF. ROW
& AC LINE

AC LINE &
PROF. ROW

AC LINE &
PROF. ROW

CUT=179
FILL=0

CUT=192
FILL=0

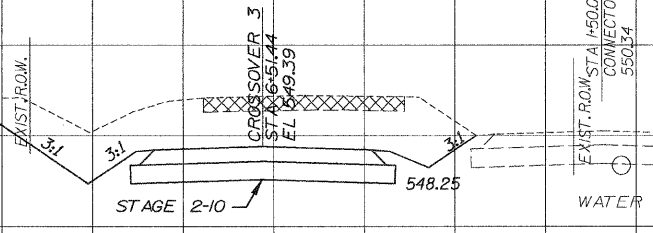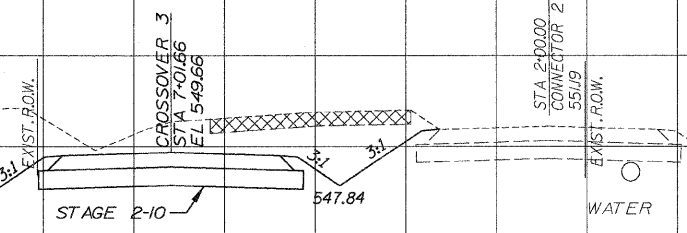

181+00.00

180+50.00

100

50

0

50

100

F.A.P. ROUTE 310
STAGE 2

150




DATE PLOTTED: _____
NOTE BOOK NO. _____
AREAS CHECKED: _____

DATE PLOTTED: _____
NOTE BOOK NO. _____
AREAS CHECKED: _____

F.A. RTE.	SECTION	COUNTY	TOTAL SHEETS	SHEET NO.
310	60-16	MADISON	662	437
STA.		TO STA.		
FED. ROAD DIST. NO.		ELLIPSIS	FED. AID PROJECT	
CONTRACT NO. 76311				

SURVEY PLOTTED
 NOTE BOOK TEMPLATE
 NO. AREAS CHECKED


SURVEY PLOTTED
 NOTE BOOK TEMPLATE
 NO. AREAS CHECKED

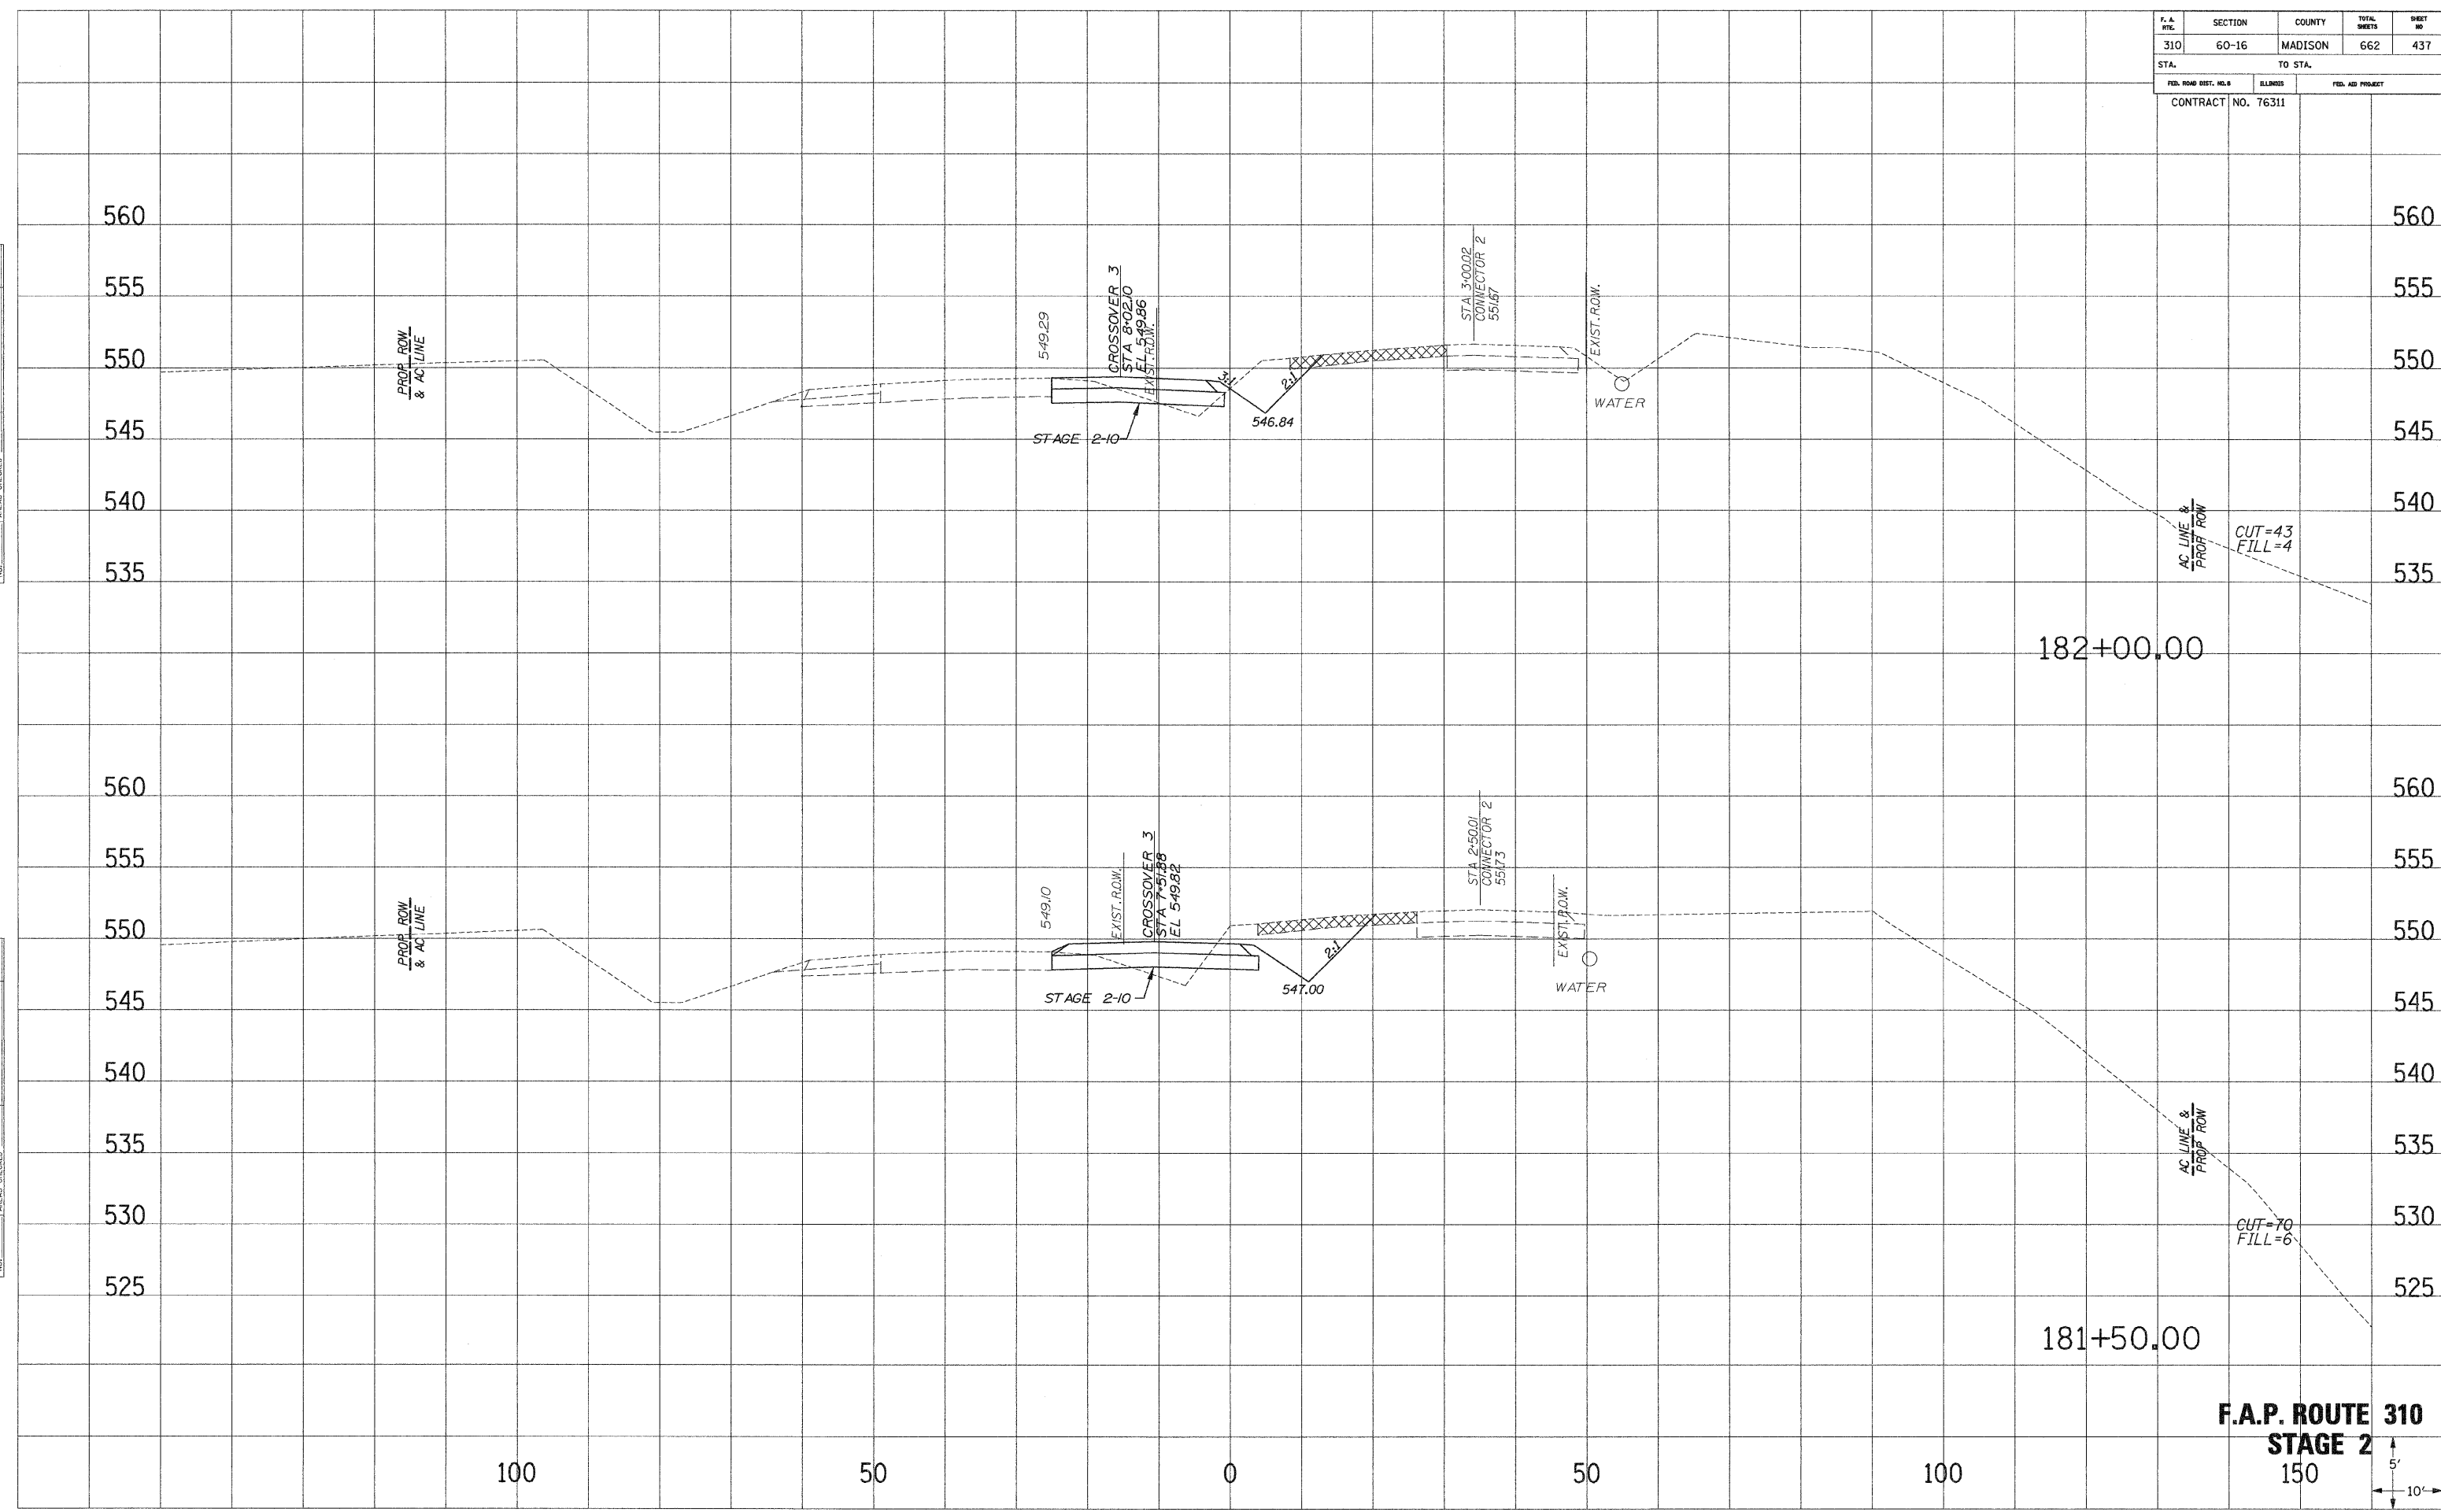

F.A.P. ROUTE 310
STAGE 2



F. A. Rte.	SECTION	COUNTY	TOTAL SHEETS	SHEET NO.
310	60-16	MADISON	662	438
STA.		TO STA.		
FED. ROAD DIST. NO. 9		ILLINOIS	FED. AID PROJECT	
		CONTRACT NO. 76311		

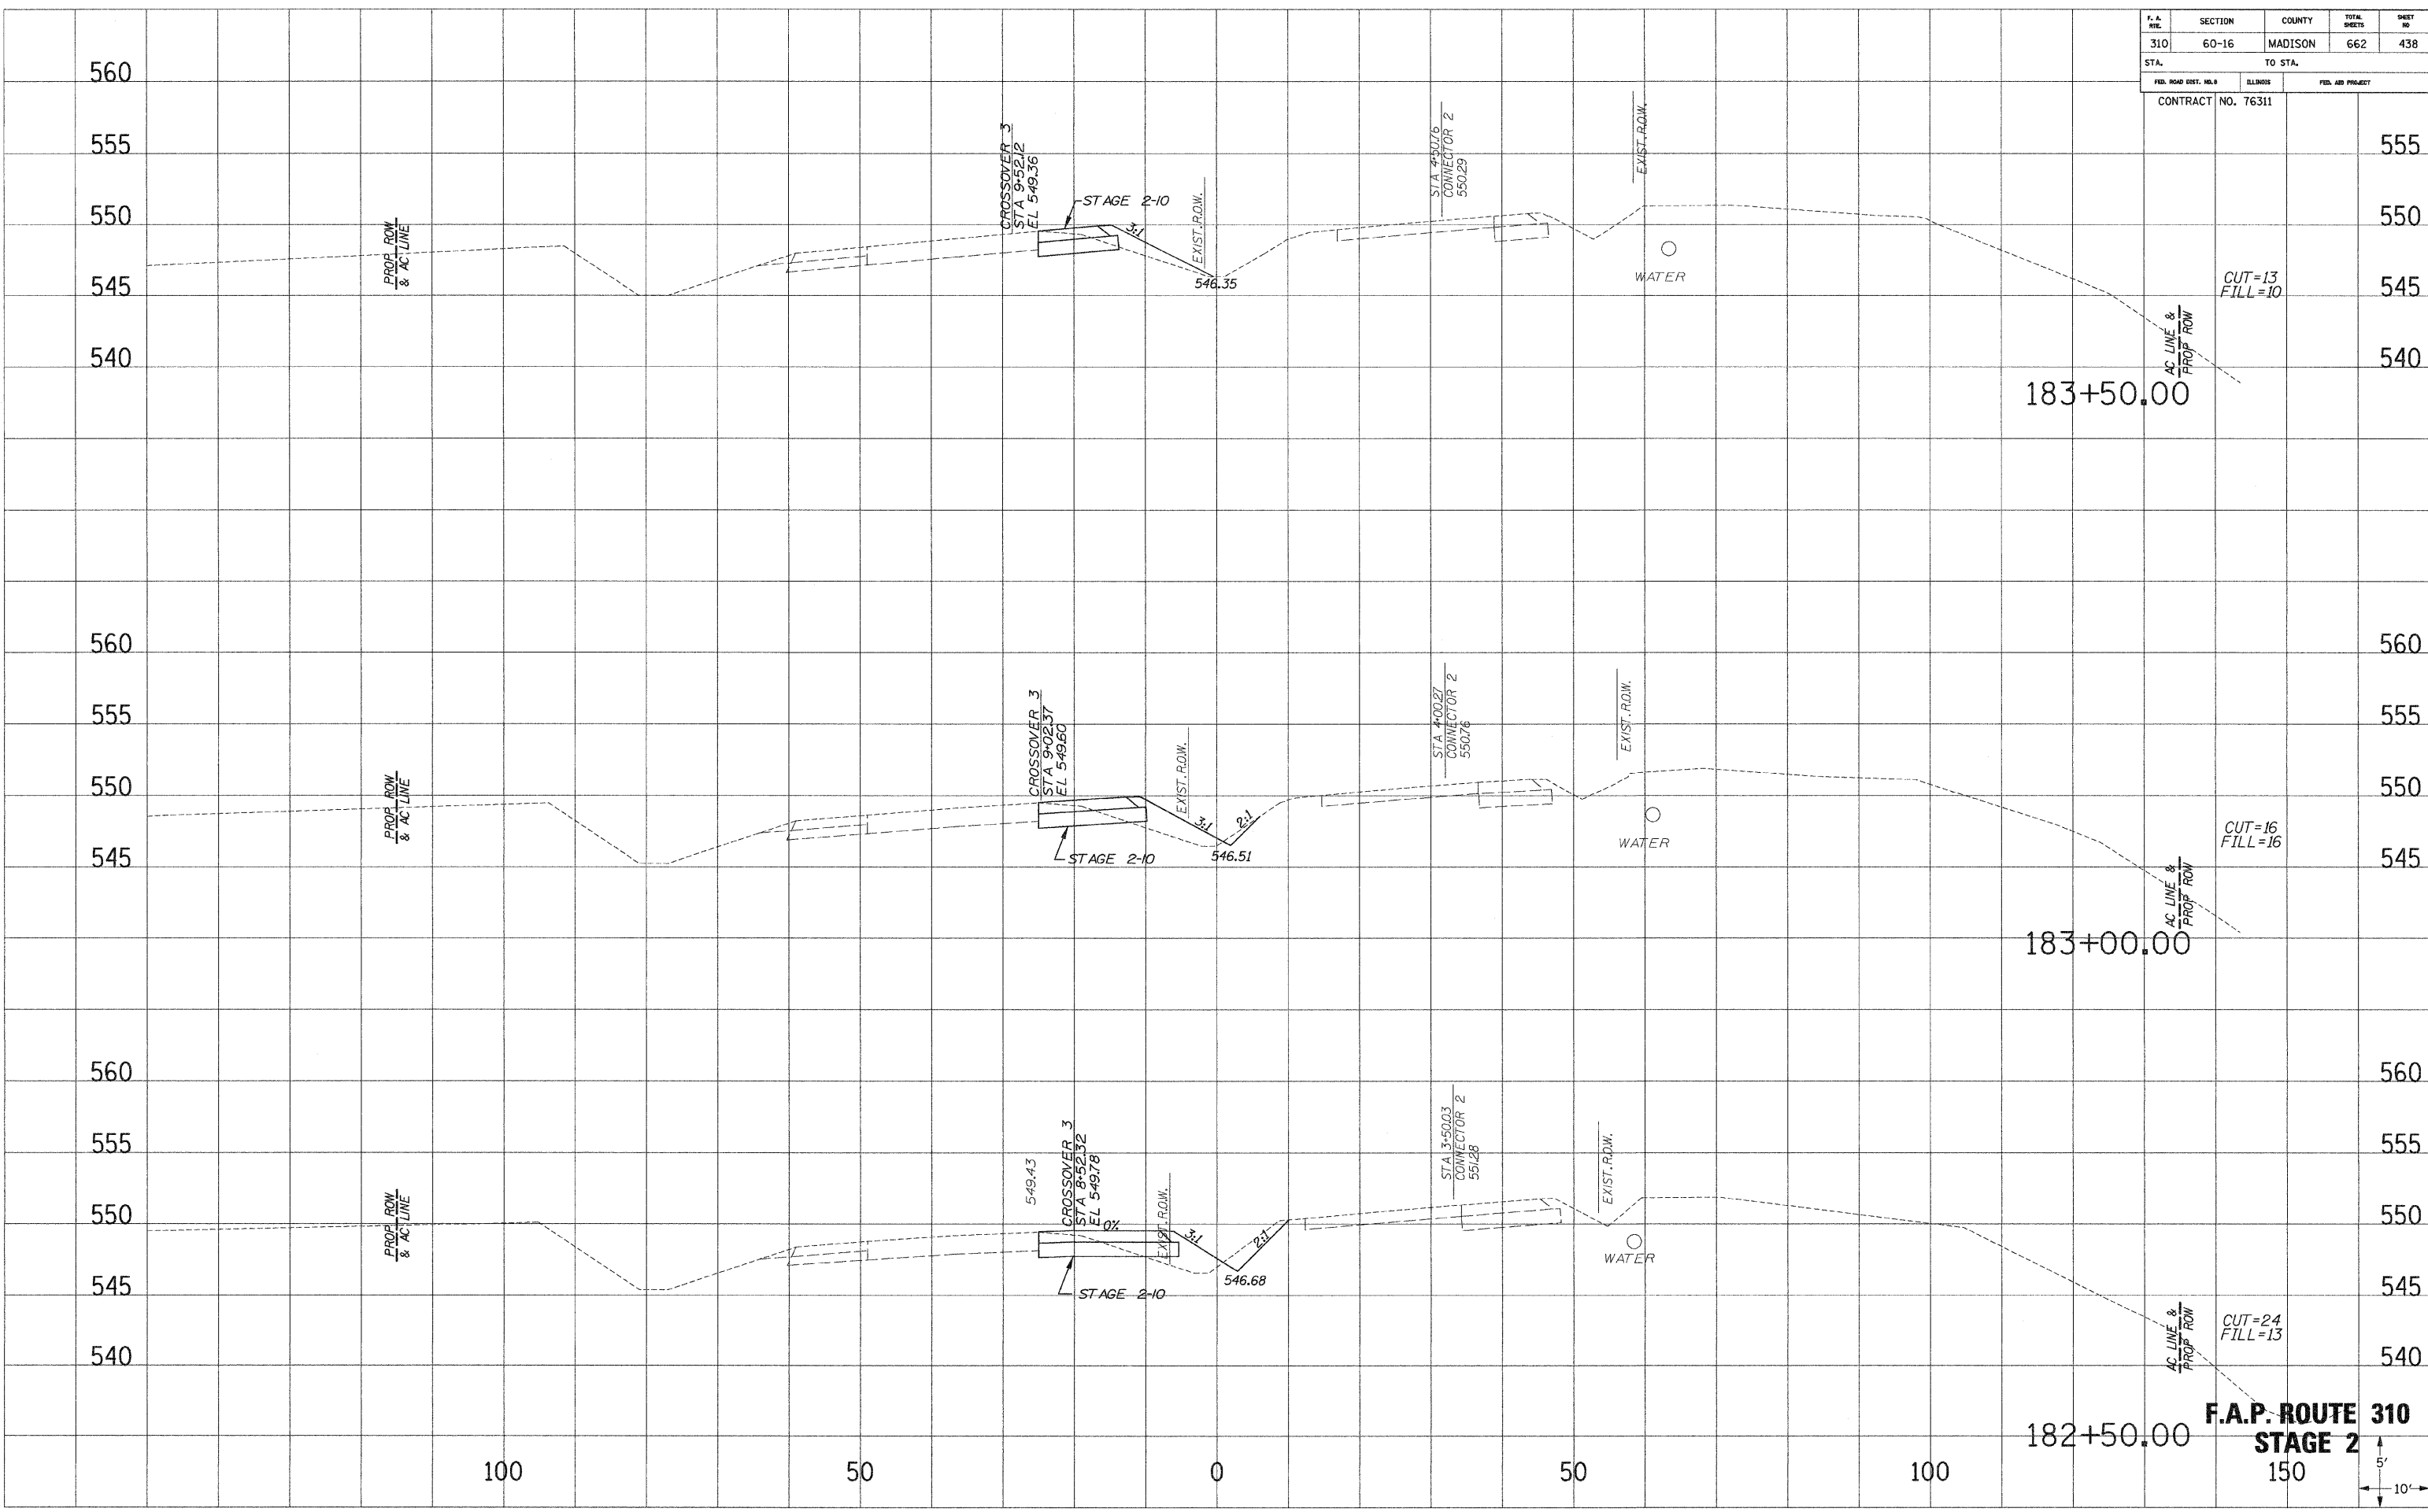

F.A.P. ROUTE 310
STAGE 2




PLOTTED
NOTE BOOK
NO.

PLOTTED
NOTE BOOK
NO.

F. A. RTE.	SECTION	COUNTY	TOTAL SHEETS	SHEET NO.
310	60-16	MADISON	662	439
STA.		TO STA.		
FED. ROAD DIST. NO. 3		ELIMES	FED. AID PROJECT	
CONTRACT NO. 76311				


SURVEIL PLOTTED _____
 NOTE BOOK _____
 REVISIONS _____
 AREAS CHECKED _____
 NO. _____

SURVEIL PLOTTED _____
 NOTE BOOK _____
 REVISIONS _____
 AREAS CHECKED _____
 NO. _____

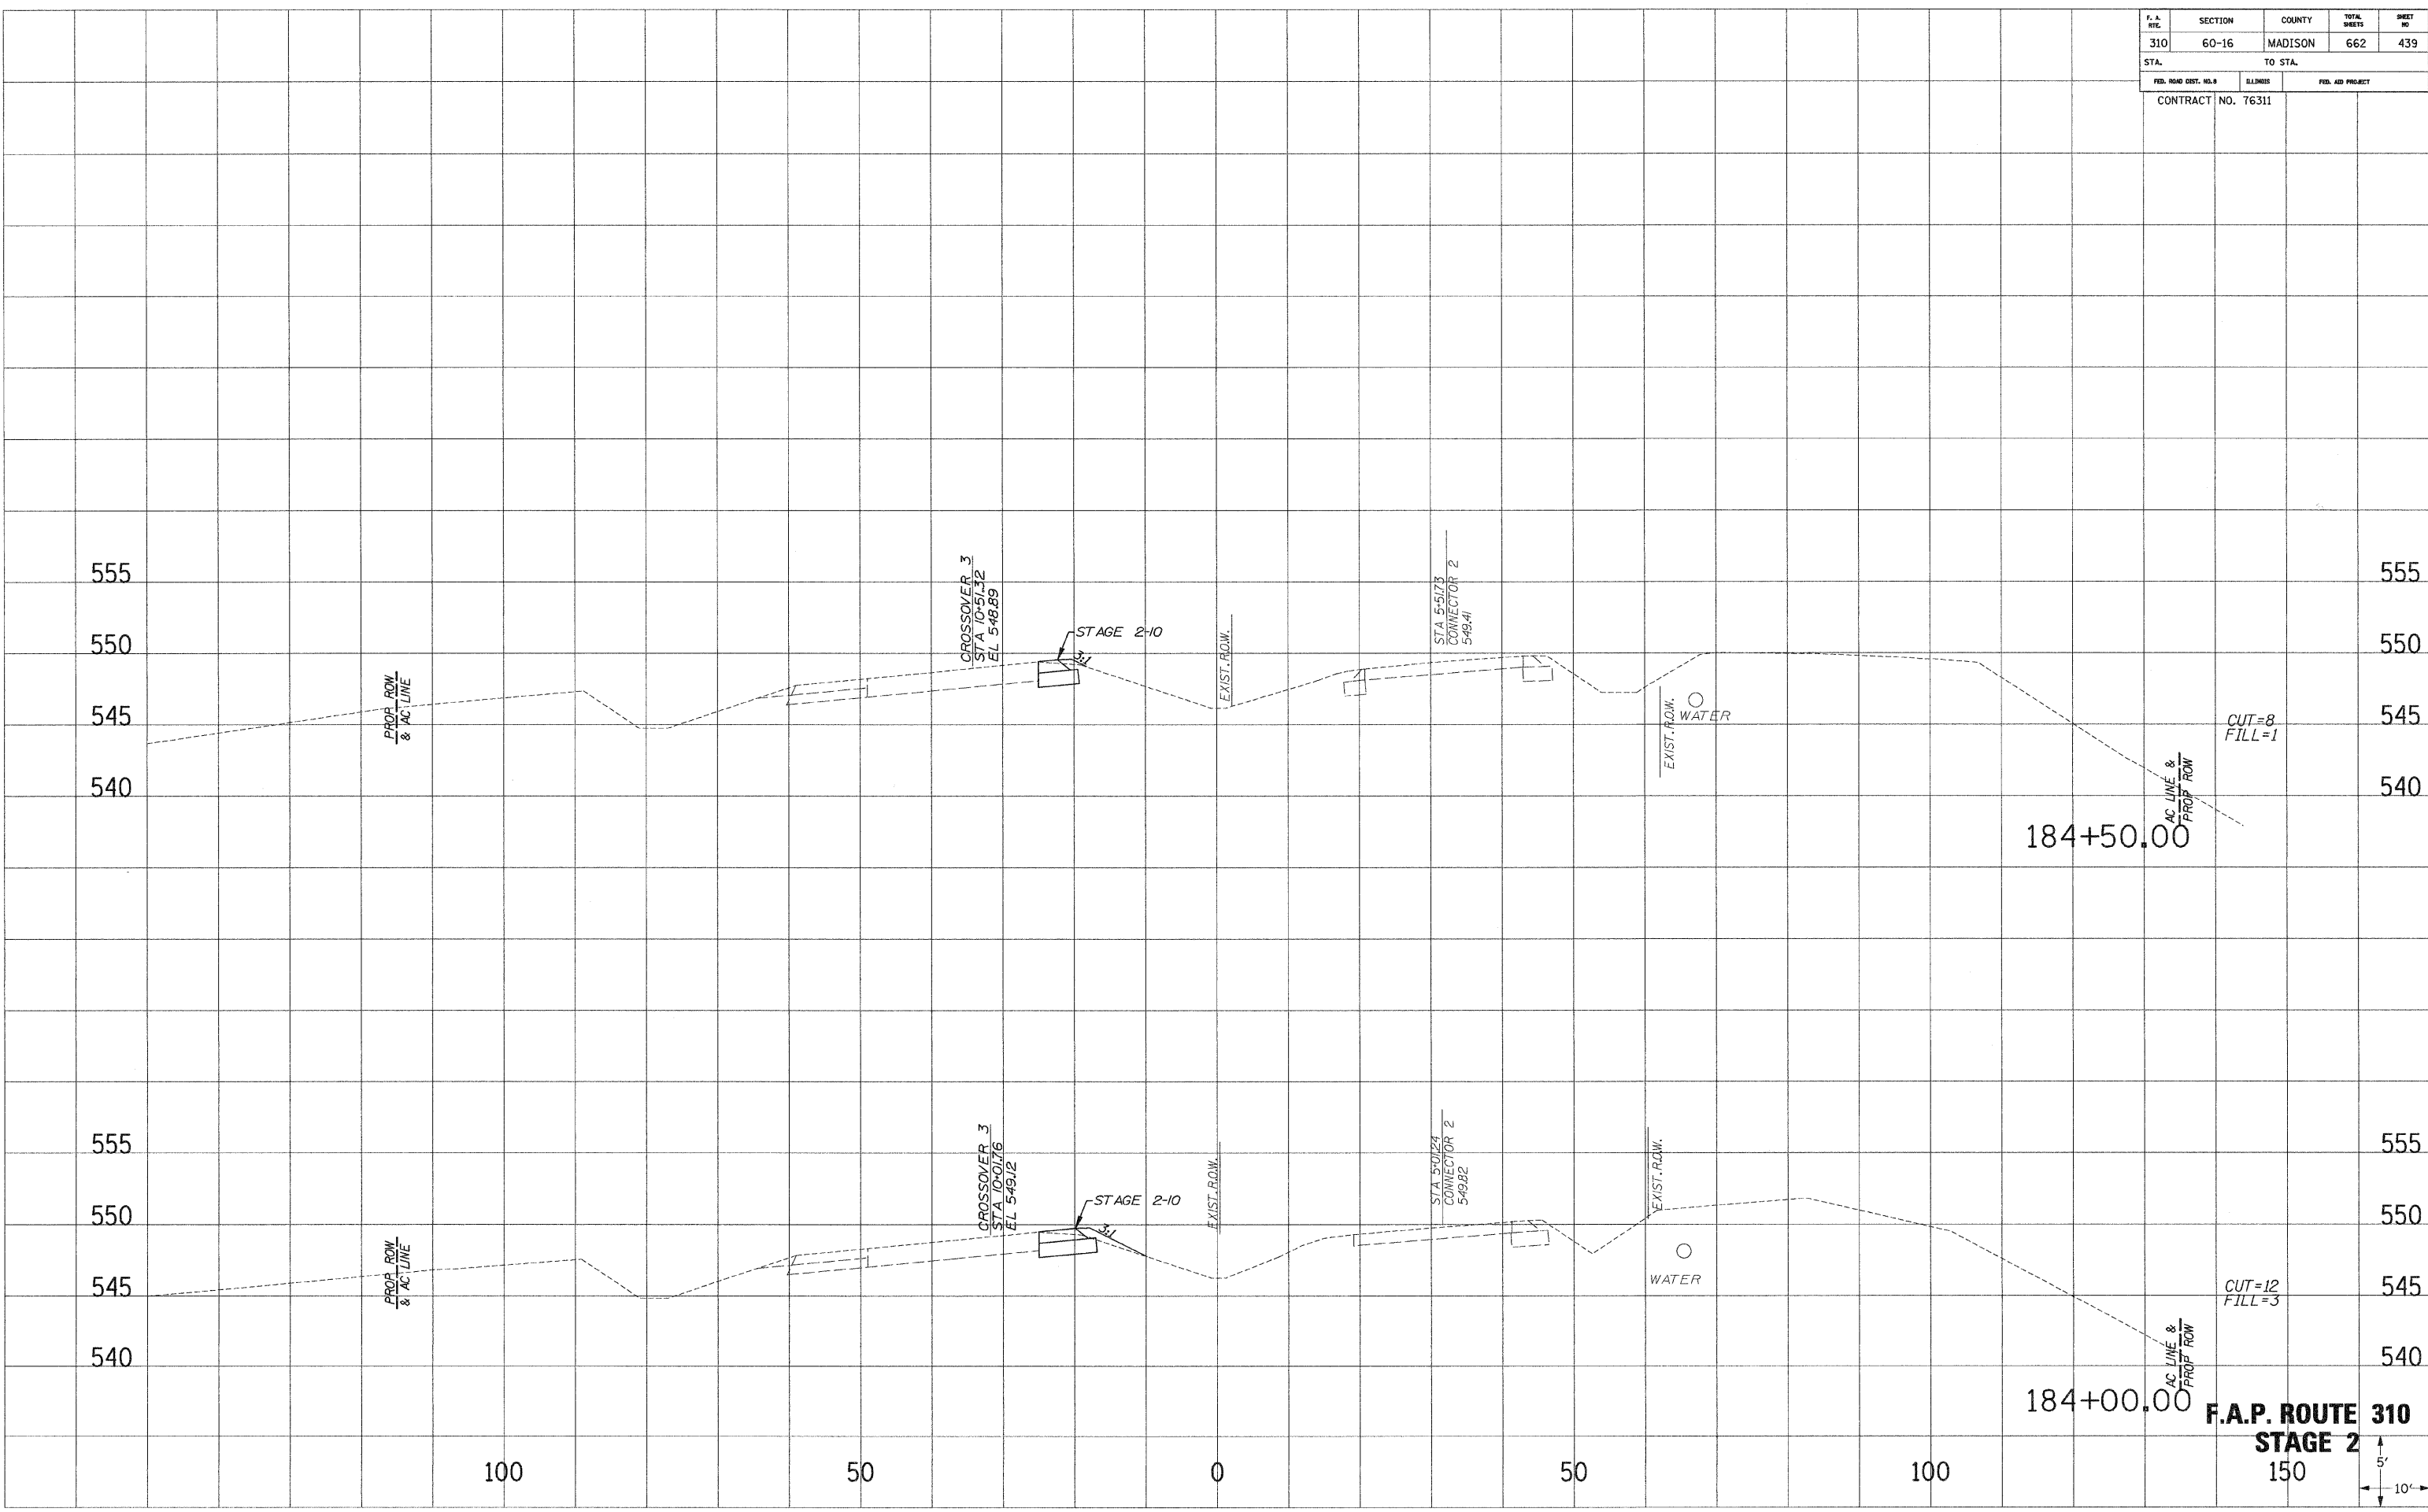

F.A.P. ROUTE 310
STAGE 2
 150'


F. & A. RT.	SECTION	COUNTY	TOTAL SHEETS	SHEET NO.
310	60-16	MADISON	662	440
STA.		TO STA.		
FED. ROAD DIST. NO. 3		ILLINOIS	FED. AID PROJECT	
CONTRACT NO. 76311				

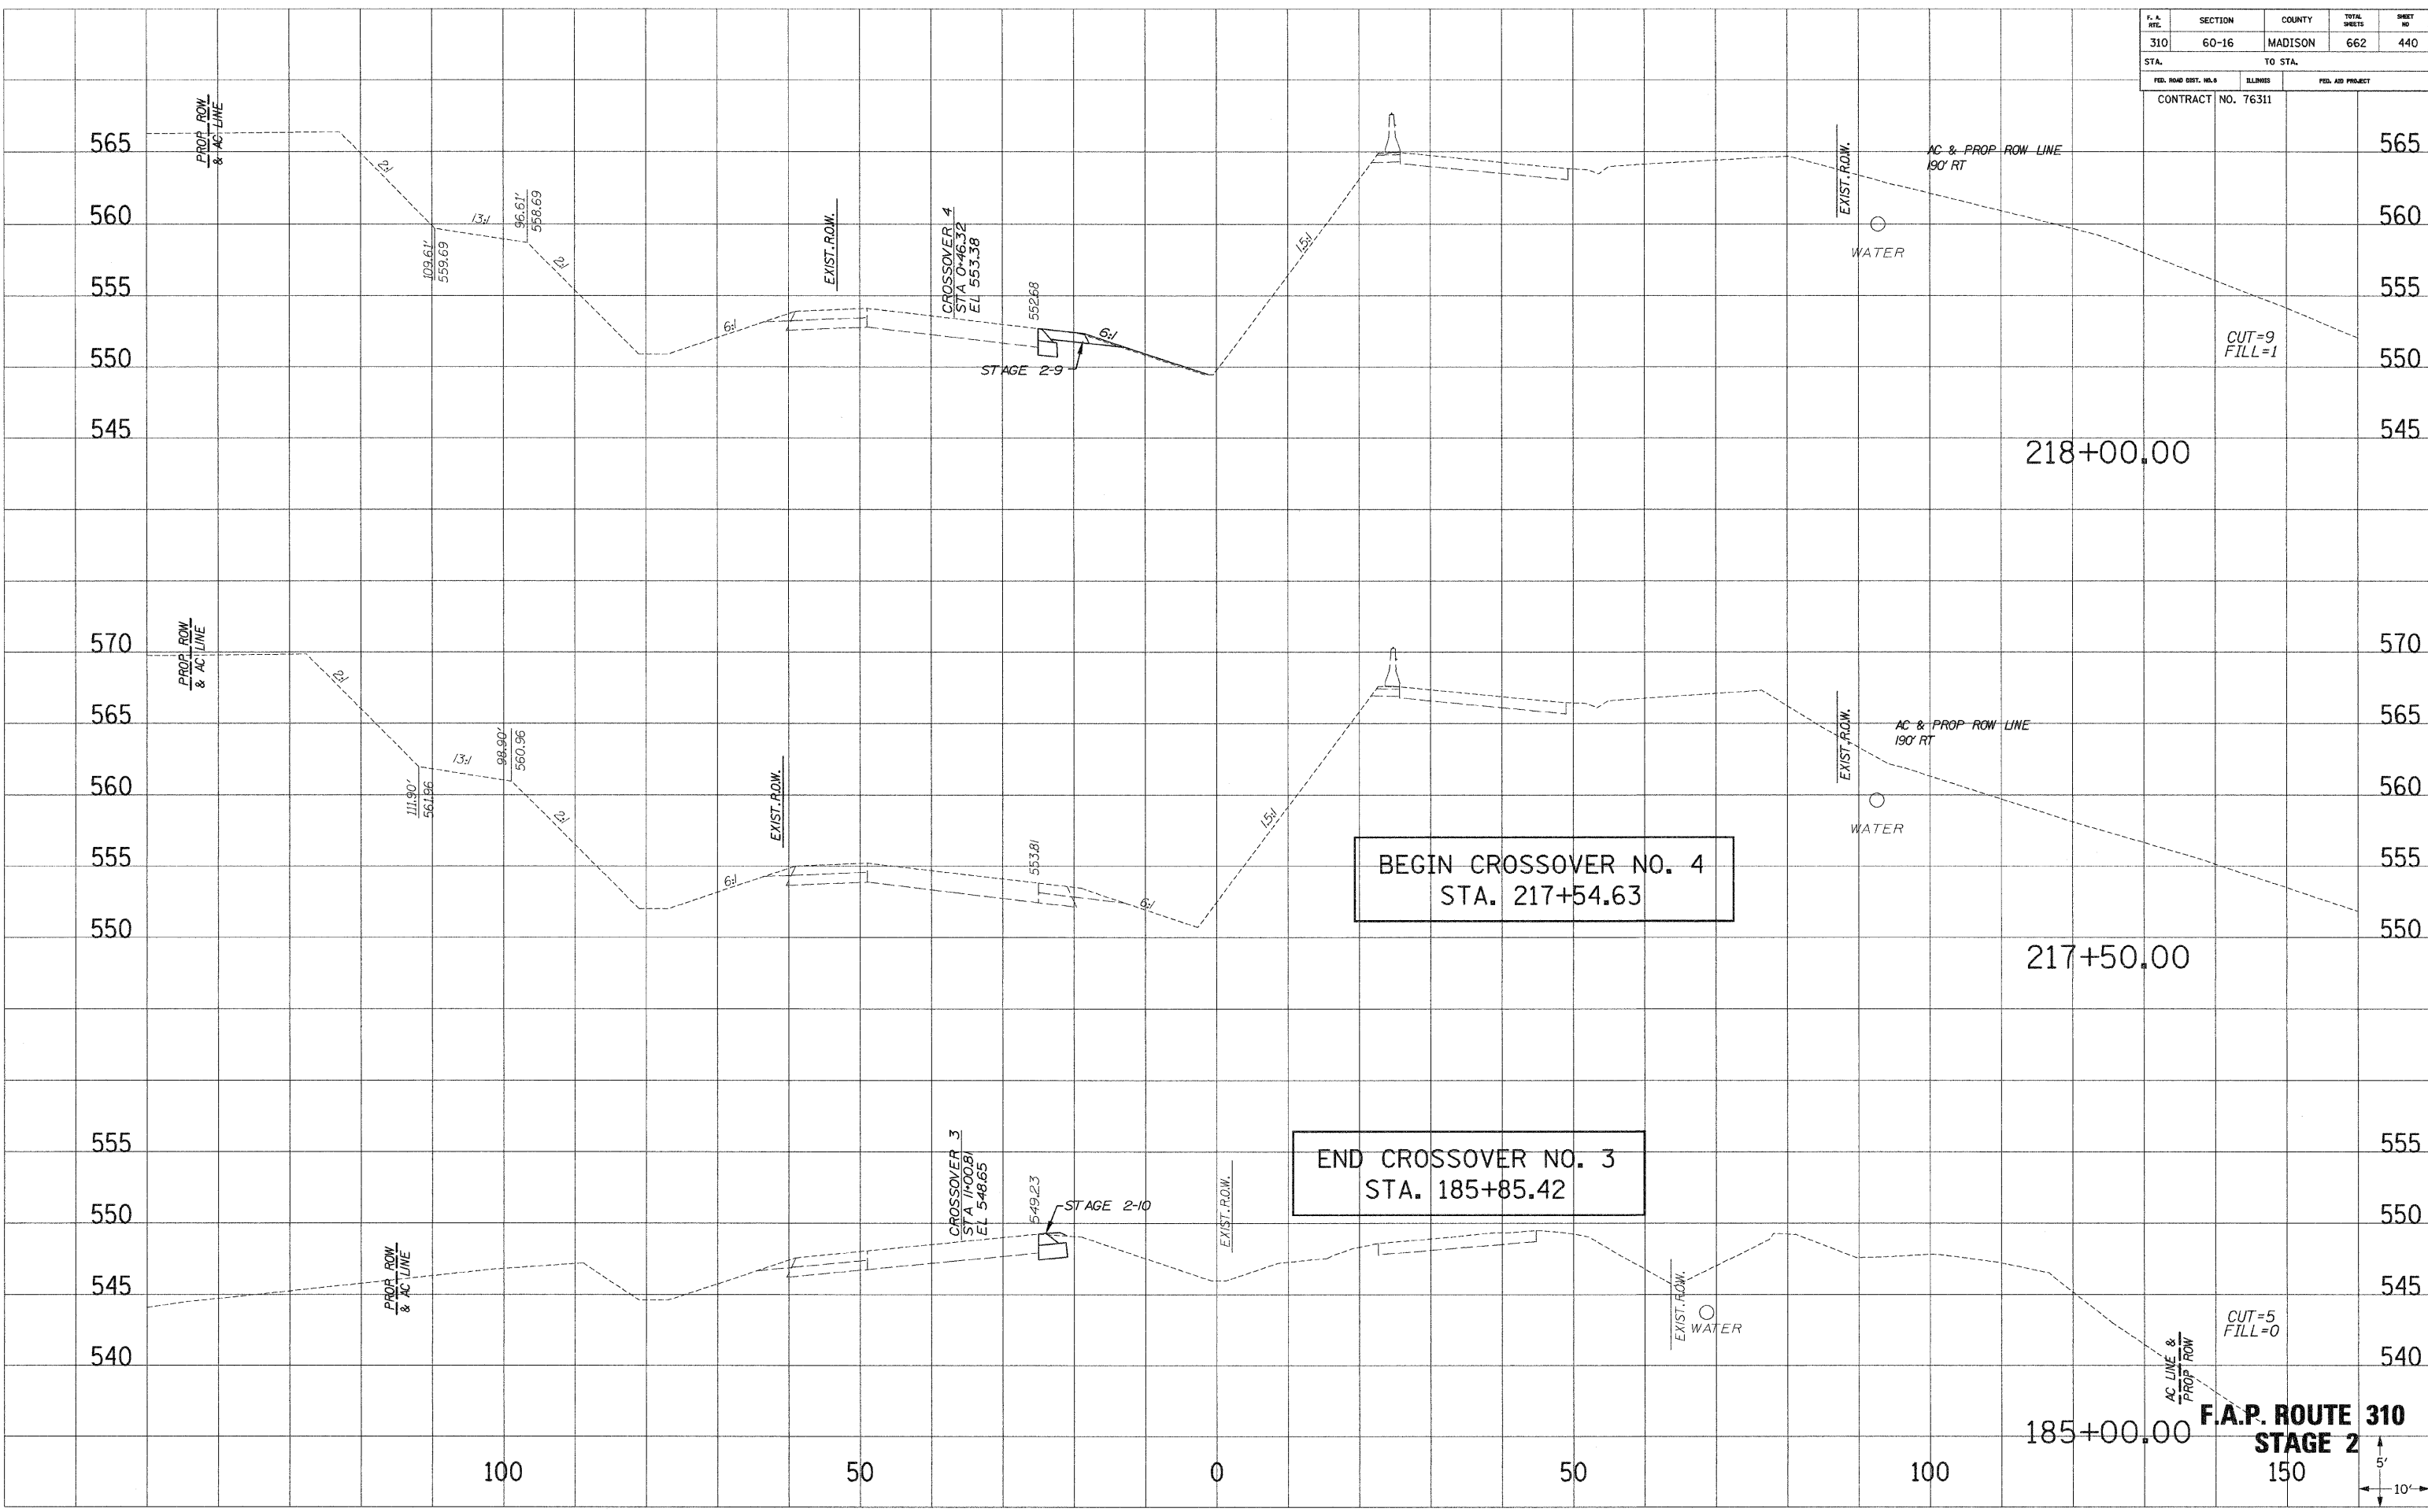

BEGIN CROSSOVER NO. 4
STA. 217+54.63

END CROSSOVER NO. 3
STA. 185+85.42

F.A.P. ROUTE 310
STAGE 2

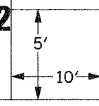


SURVEY PLOTTED
 NOTE BOOK
 AREAS CHECKED

SURVEY PLOTTED
 NOTE BOOK
 AREAS CHECKED

F. A. NO.	SECTION	COUNTY	TOTAL SHEETS	SHEET NO.
310	60-16	MADISON	662	441
STA.		TO STA.		
FED. ROAD DIST. NO. 8		ILLINOIS	FED. AID PROJECT	
CONTRACT NO. 76311				

SURVEIL PLOTTED
 NOTE BOOK
 AREAS CHECKED
 NO.


SURVEIL PLOTTED
 NOTE BOOK
 AREAS CHECKED
 NO.

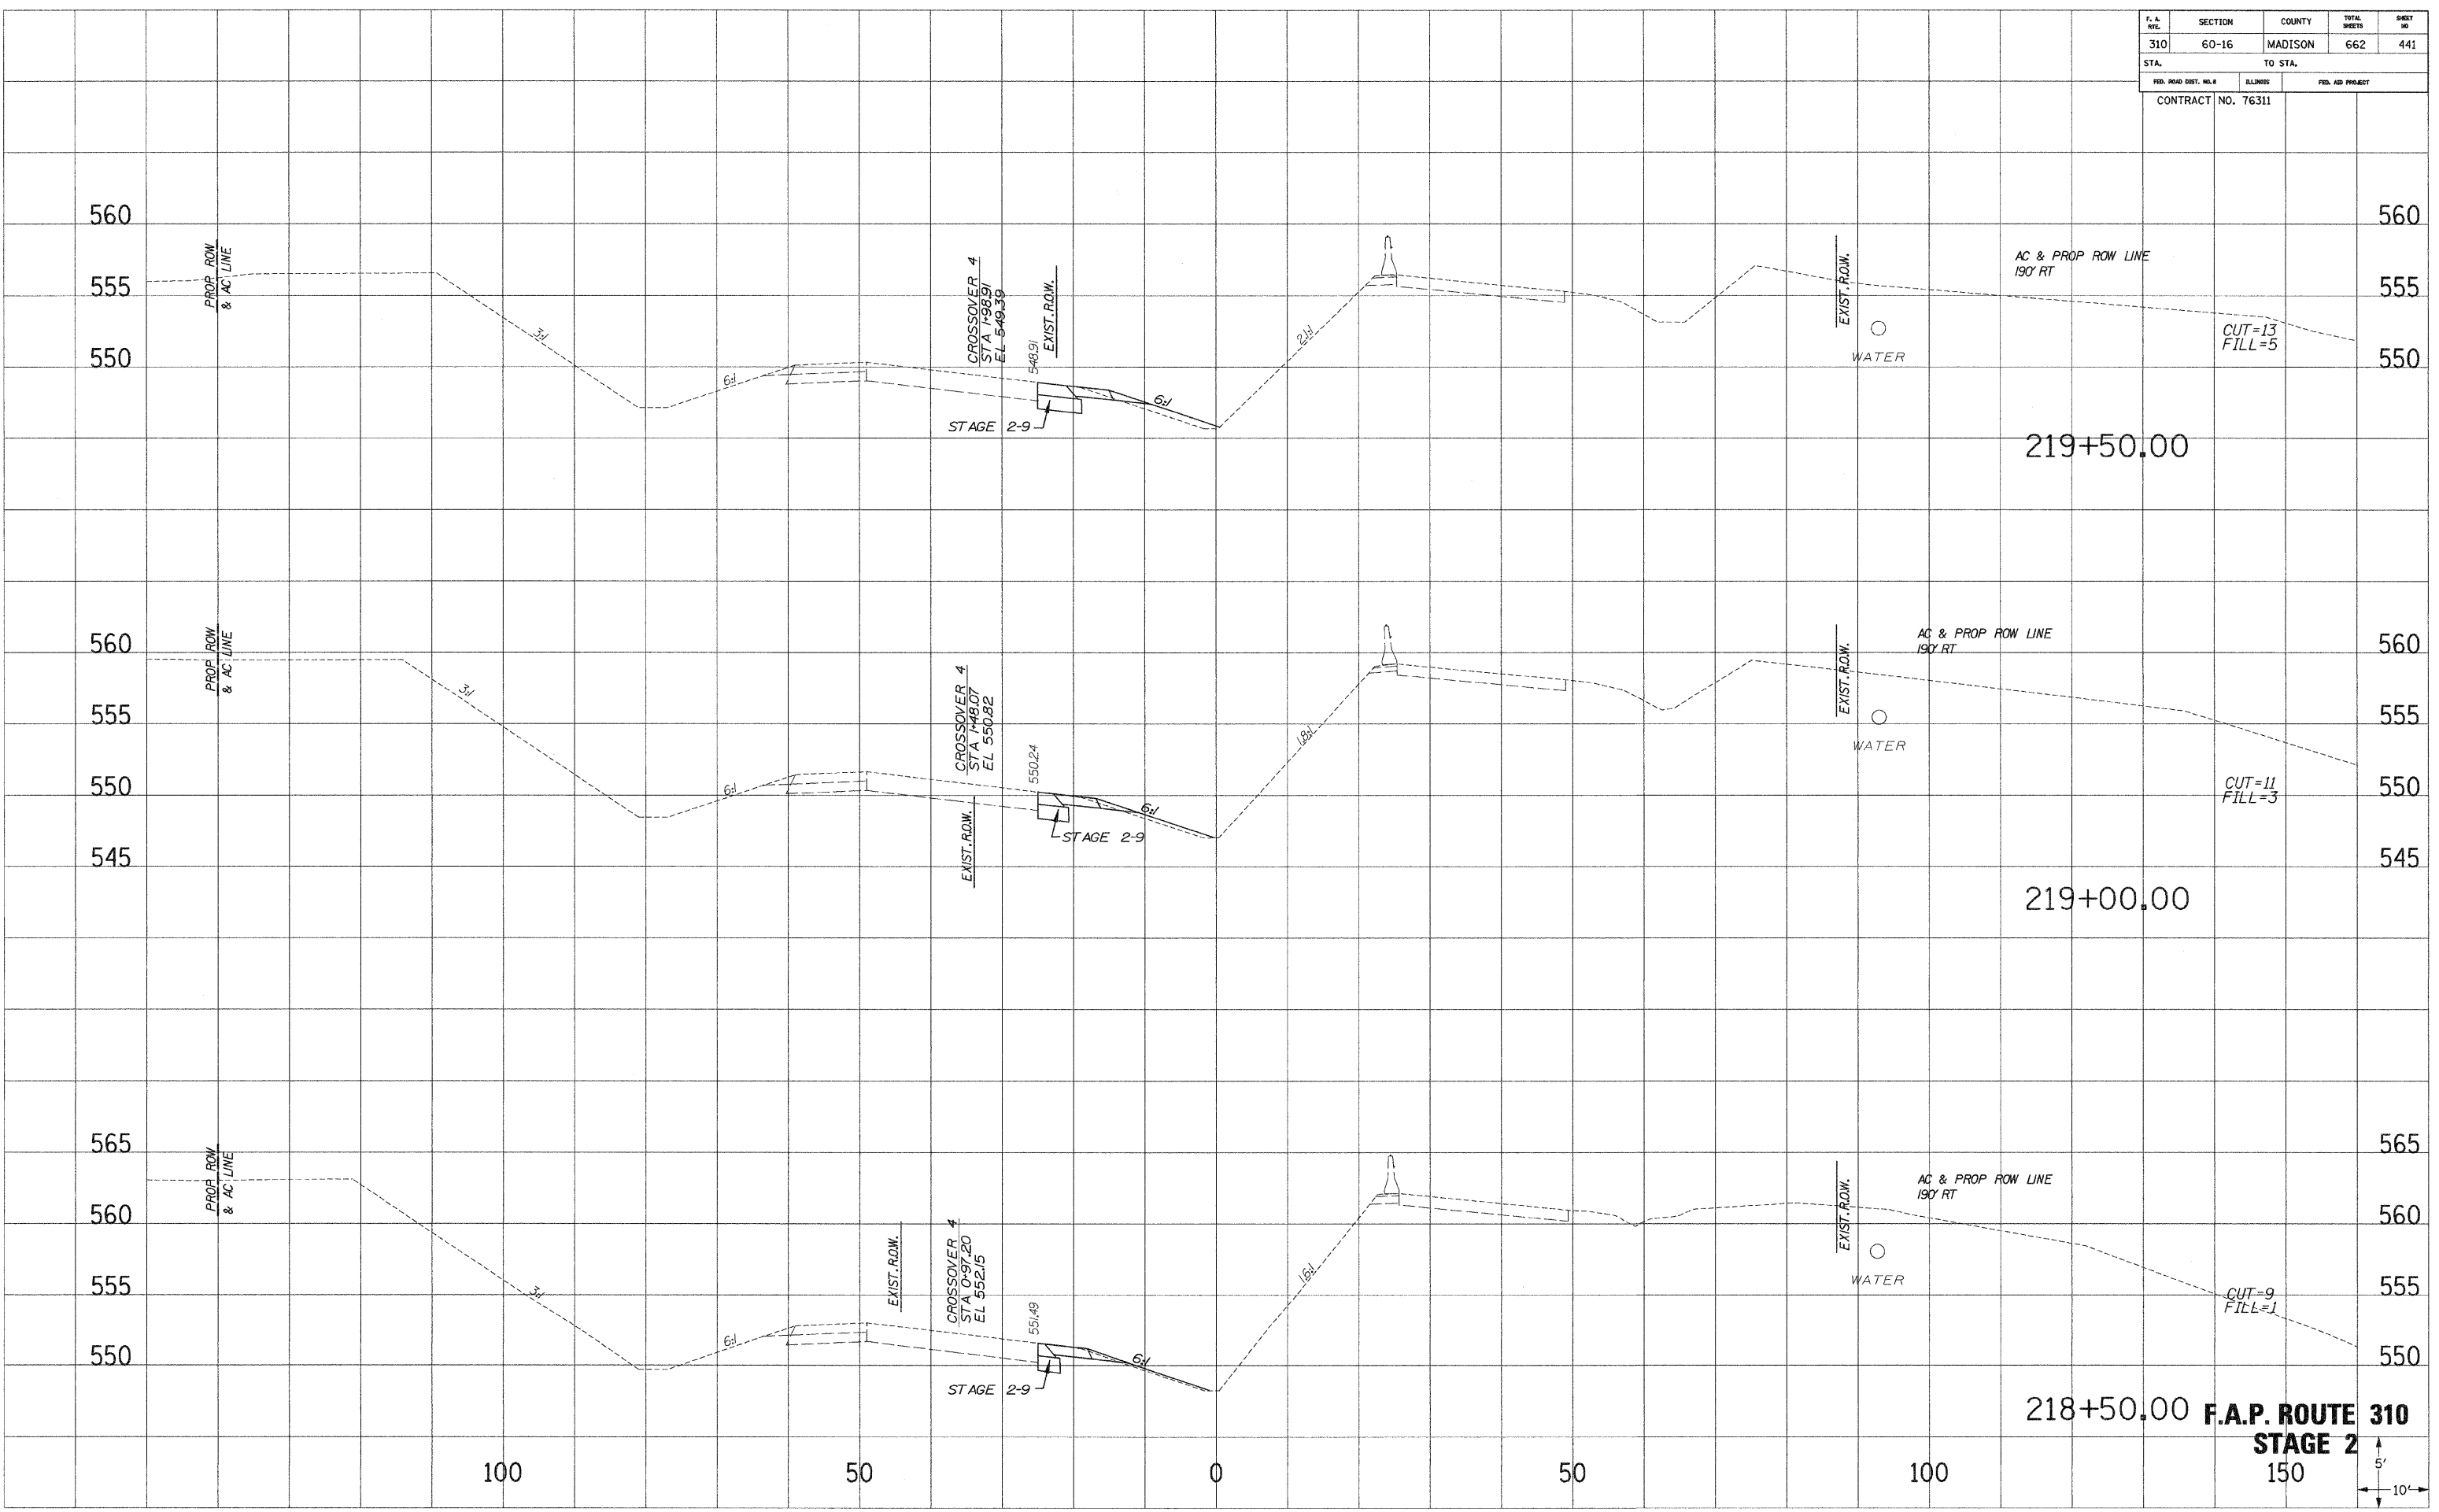

F. A. RTE.	SECTION	COUNTY	TOTAL SHEETS	SHEET NO.
310	60-16	MADISON	662	442
STA.		TO STA.		
FED. ROAD DIST. NO. 8		ILLINOIS	FED. AID PROJECT	
CONTRACT NO. 76311				

SURVEY PLOTTED
 NOTE BOOK TEMPLATE
 AREAS CHECKED

SURVEY PLOTTED
 NOTE BOOK TEMPLATE
 AREAS CHECKED

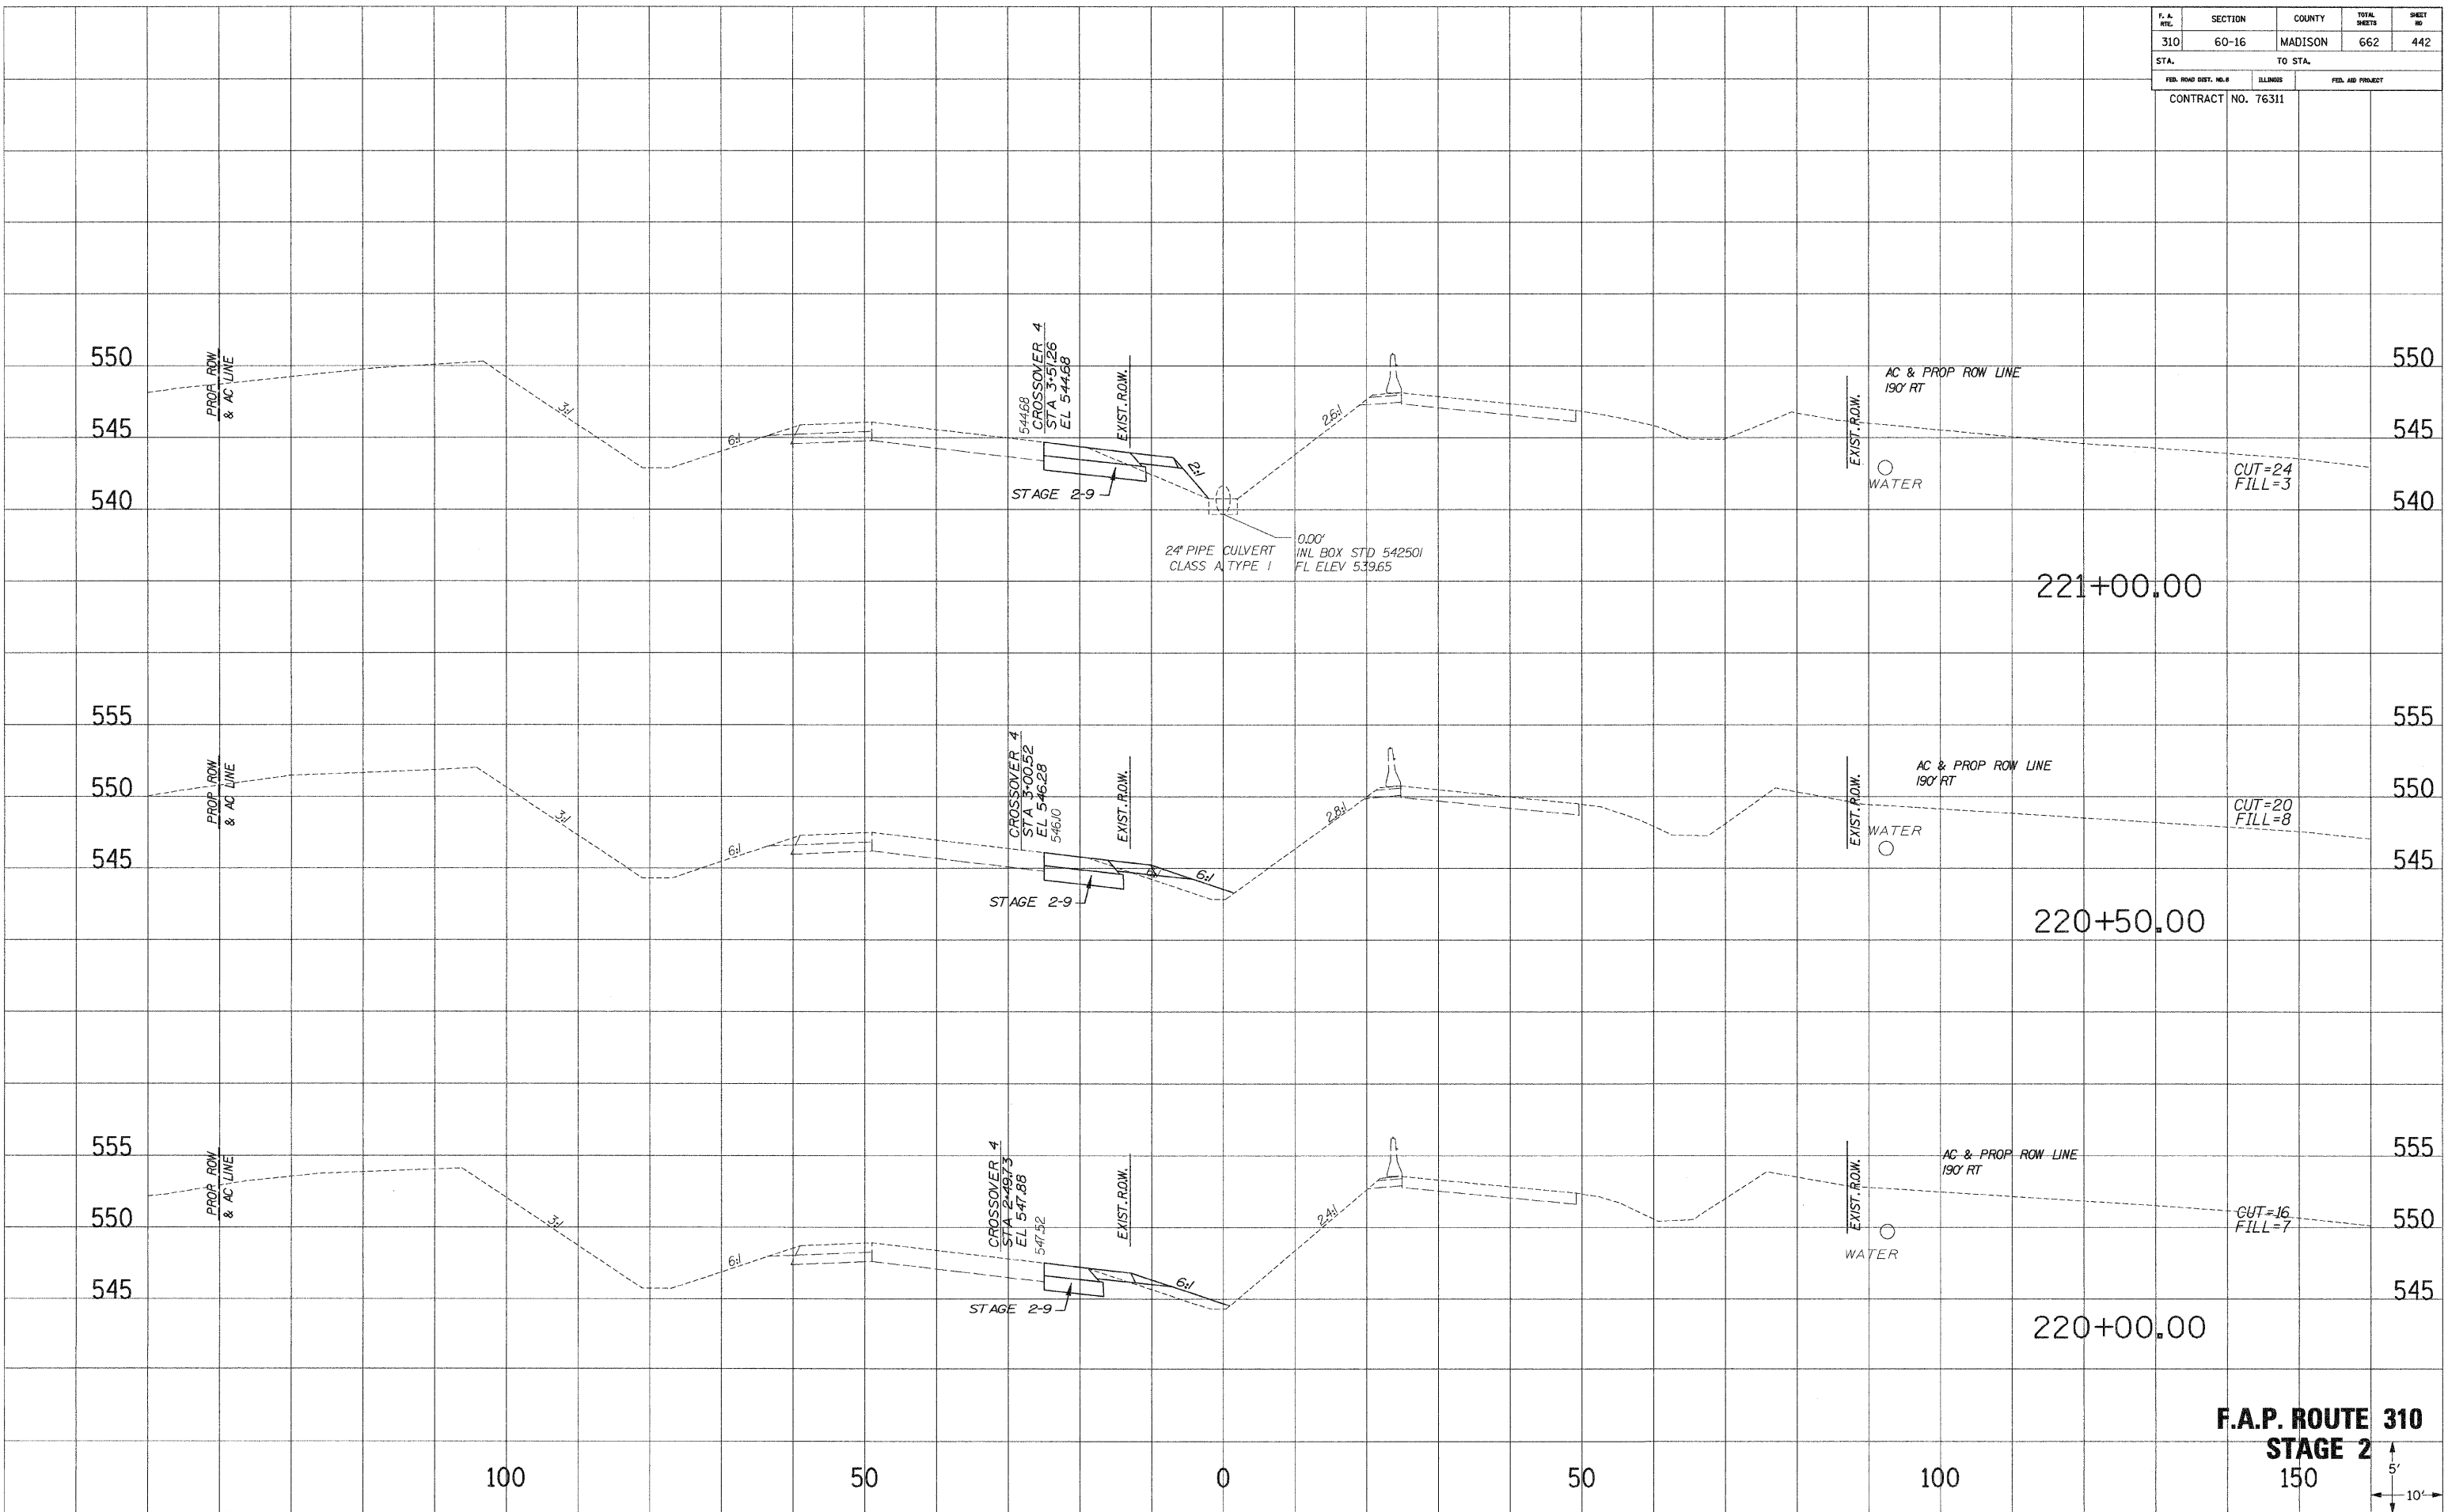


F.A.P. ROUTE 310
STAGE 2
 150
 5'
 10'

F. A. NO.	SECTION	COUNTY	TOTAL SHEETS	SHEET NO.
310	60-16	MADISON	662	443
STA.		TO STA.		
FED. ROAD DIST. NO. 1		ELLINGS	FED. AID PROJECT	
CONTRACT NO. 76311				

SURVEY PLOTTED
 NOTE BOOK NO. _____
 REVISIONS AREAS CHECKED

SURVEY PLOTTED
 NOTE BOOK NO. _____
 REVISIONS AREAS CHECKED

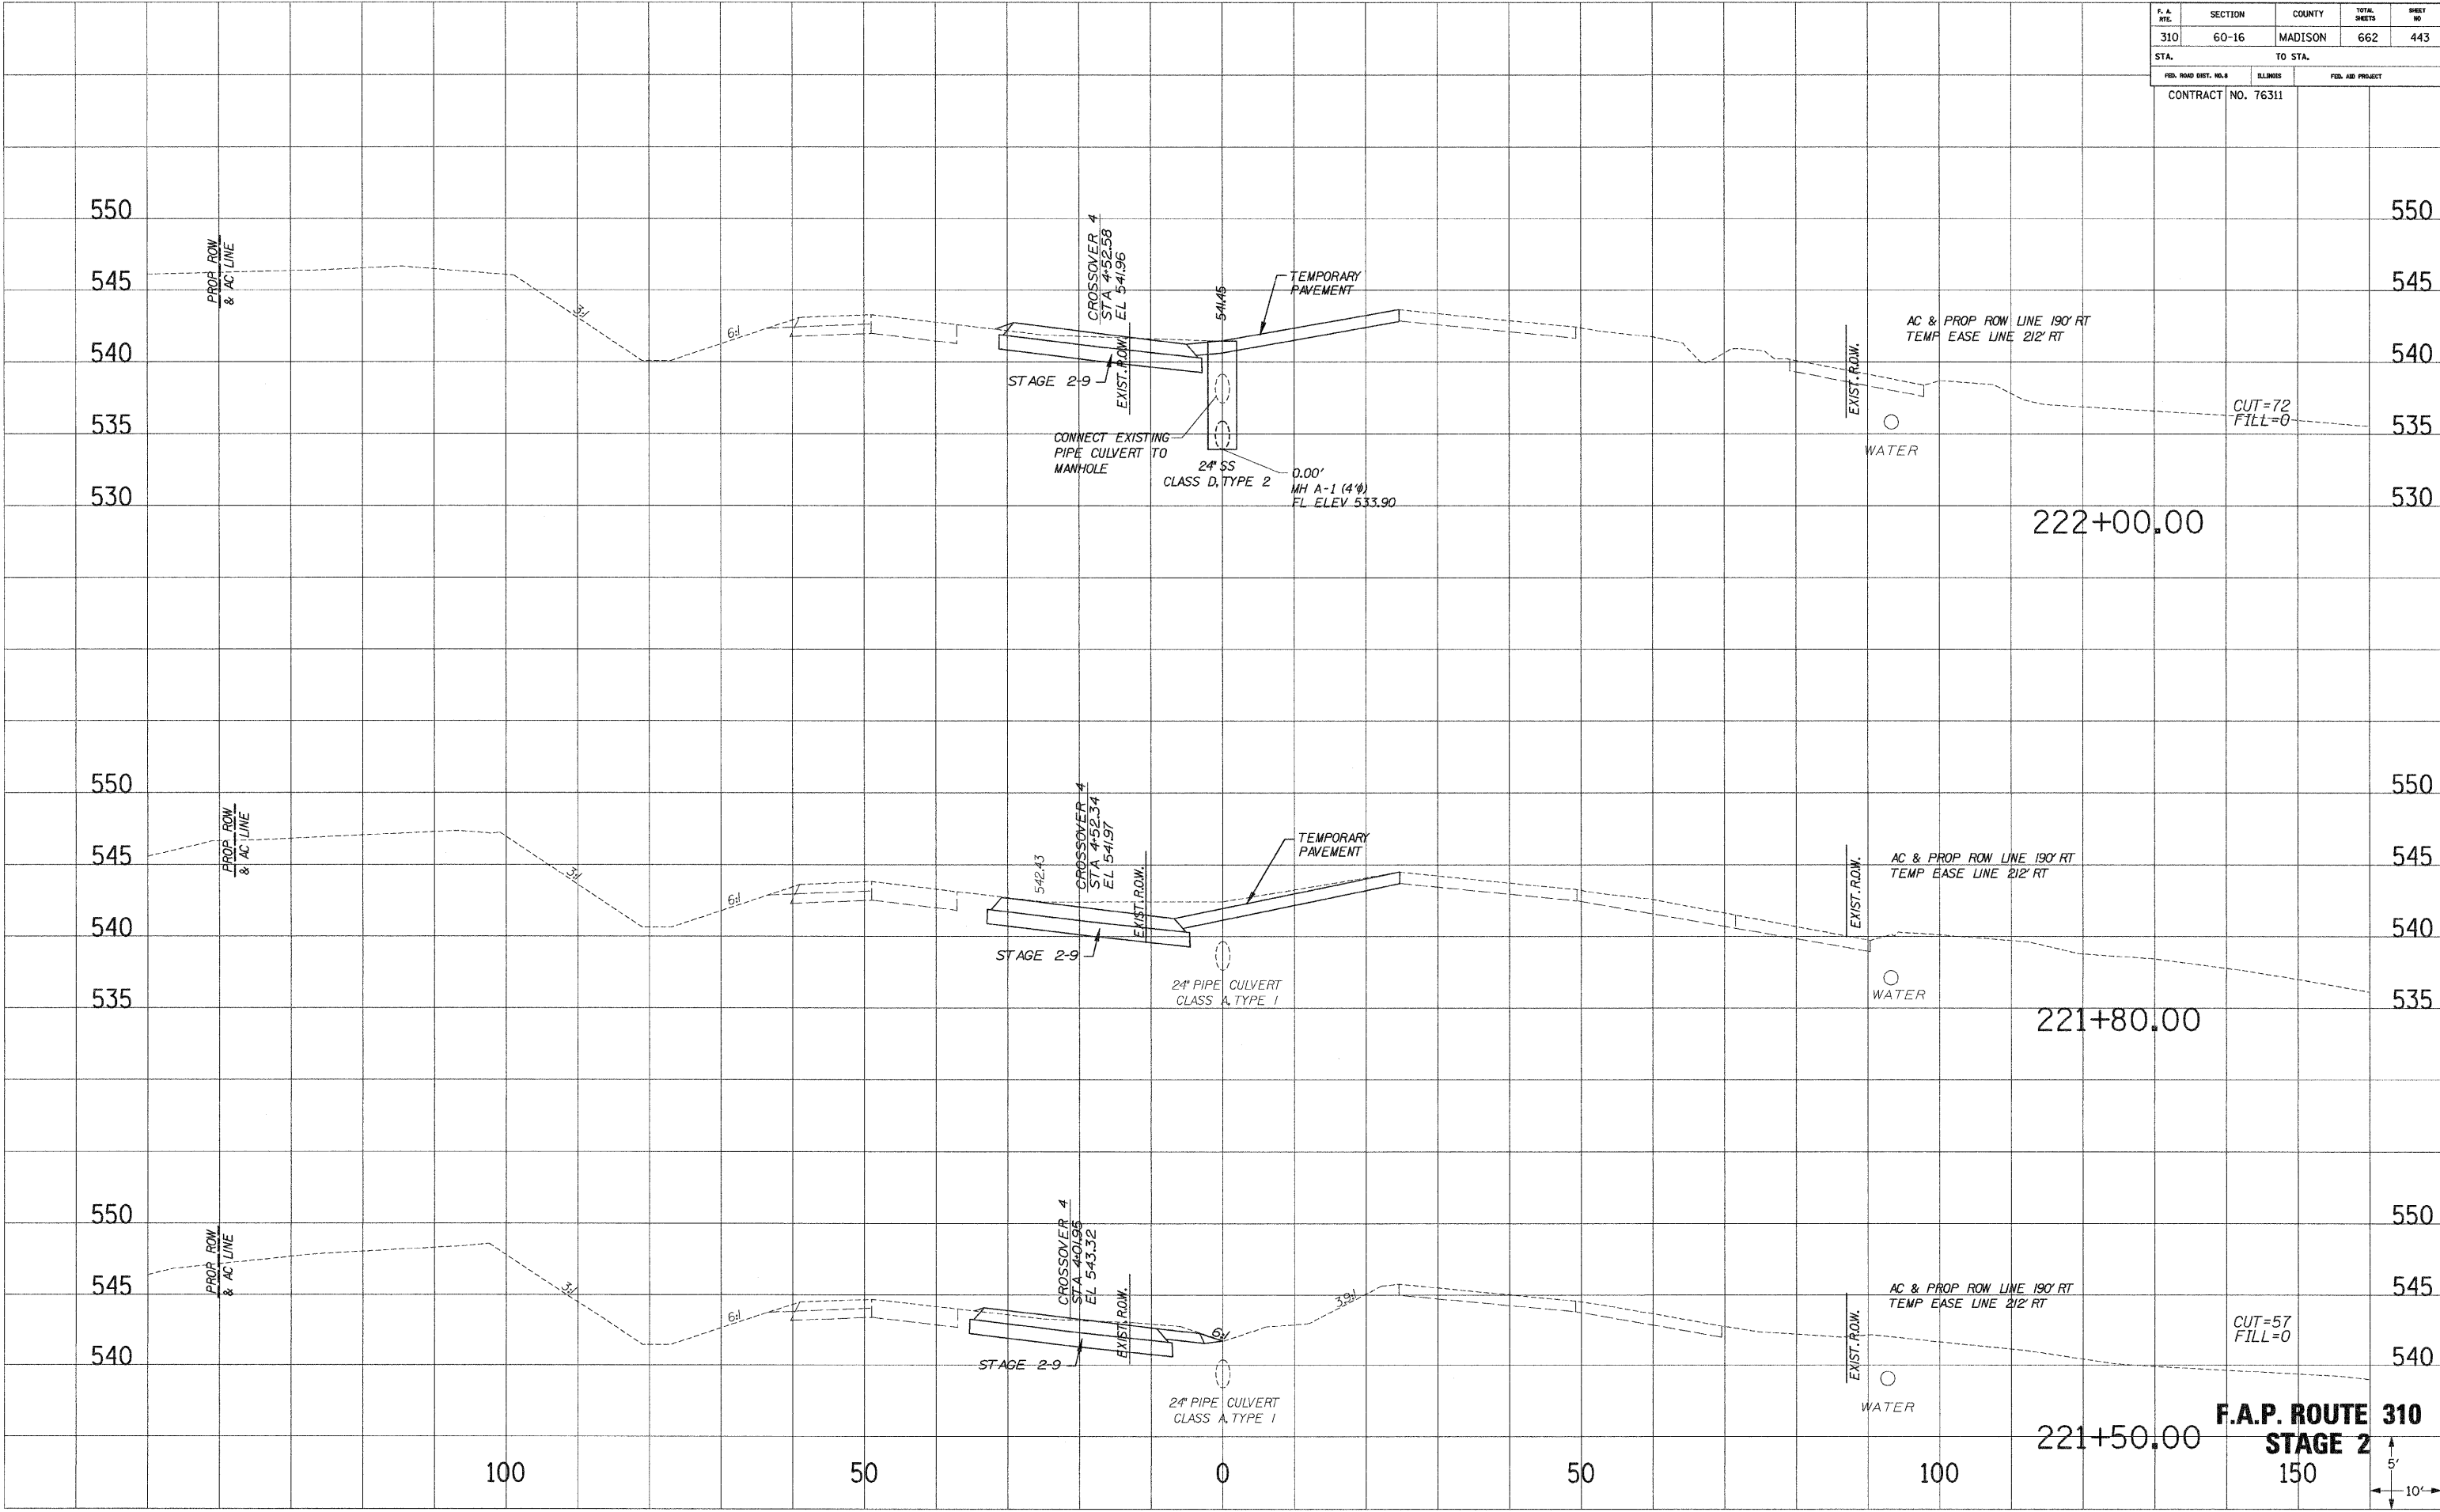


F.A.P. ROUTE 310
STAGE 2
 150'



F. A. RTE.	SECTION	COUNTY	TOTAL SHEETS	SHEET NO.
310	60-16	MADISON	662	444
STA.		TO STA.		
FED. ROAD DIST. NO. 9		ILLINOIS	FED. AID PROJECT	
CONTRACT NO. 76311				

SURVEY PLOTTED
 NOTE BOOK NO. _____
 REVISIONS
 AREAS CHECKED

SURVEY PLOTTED
 NOTE BOOK NO. _____
 REVISIONS
 AREAS CHECKED

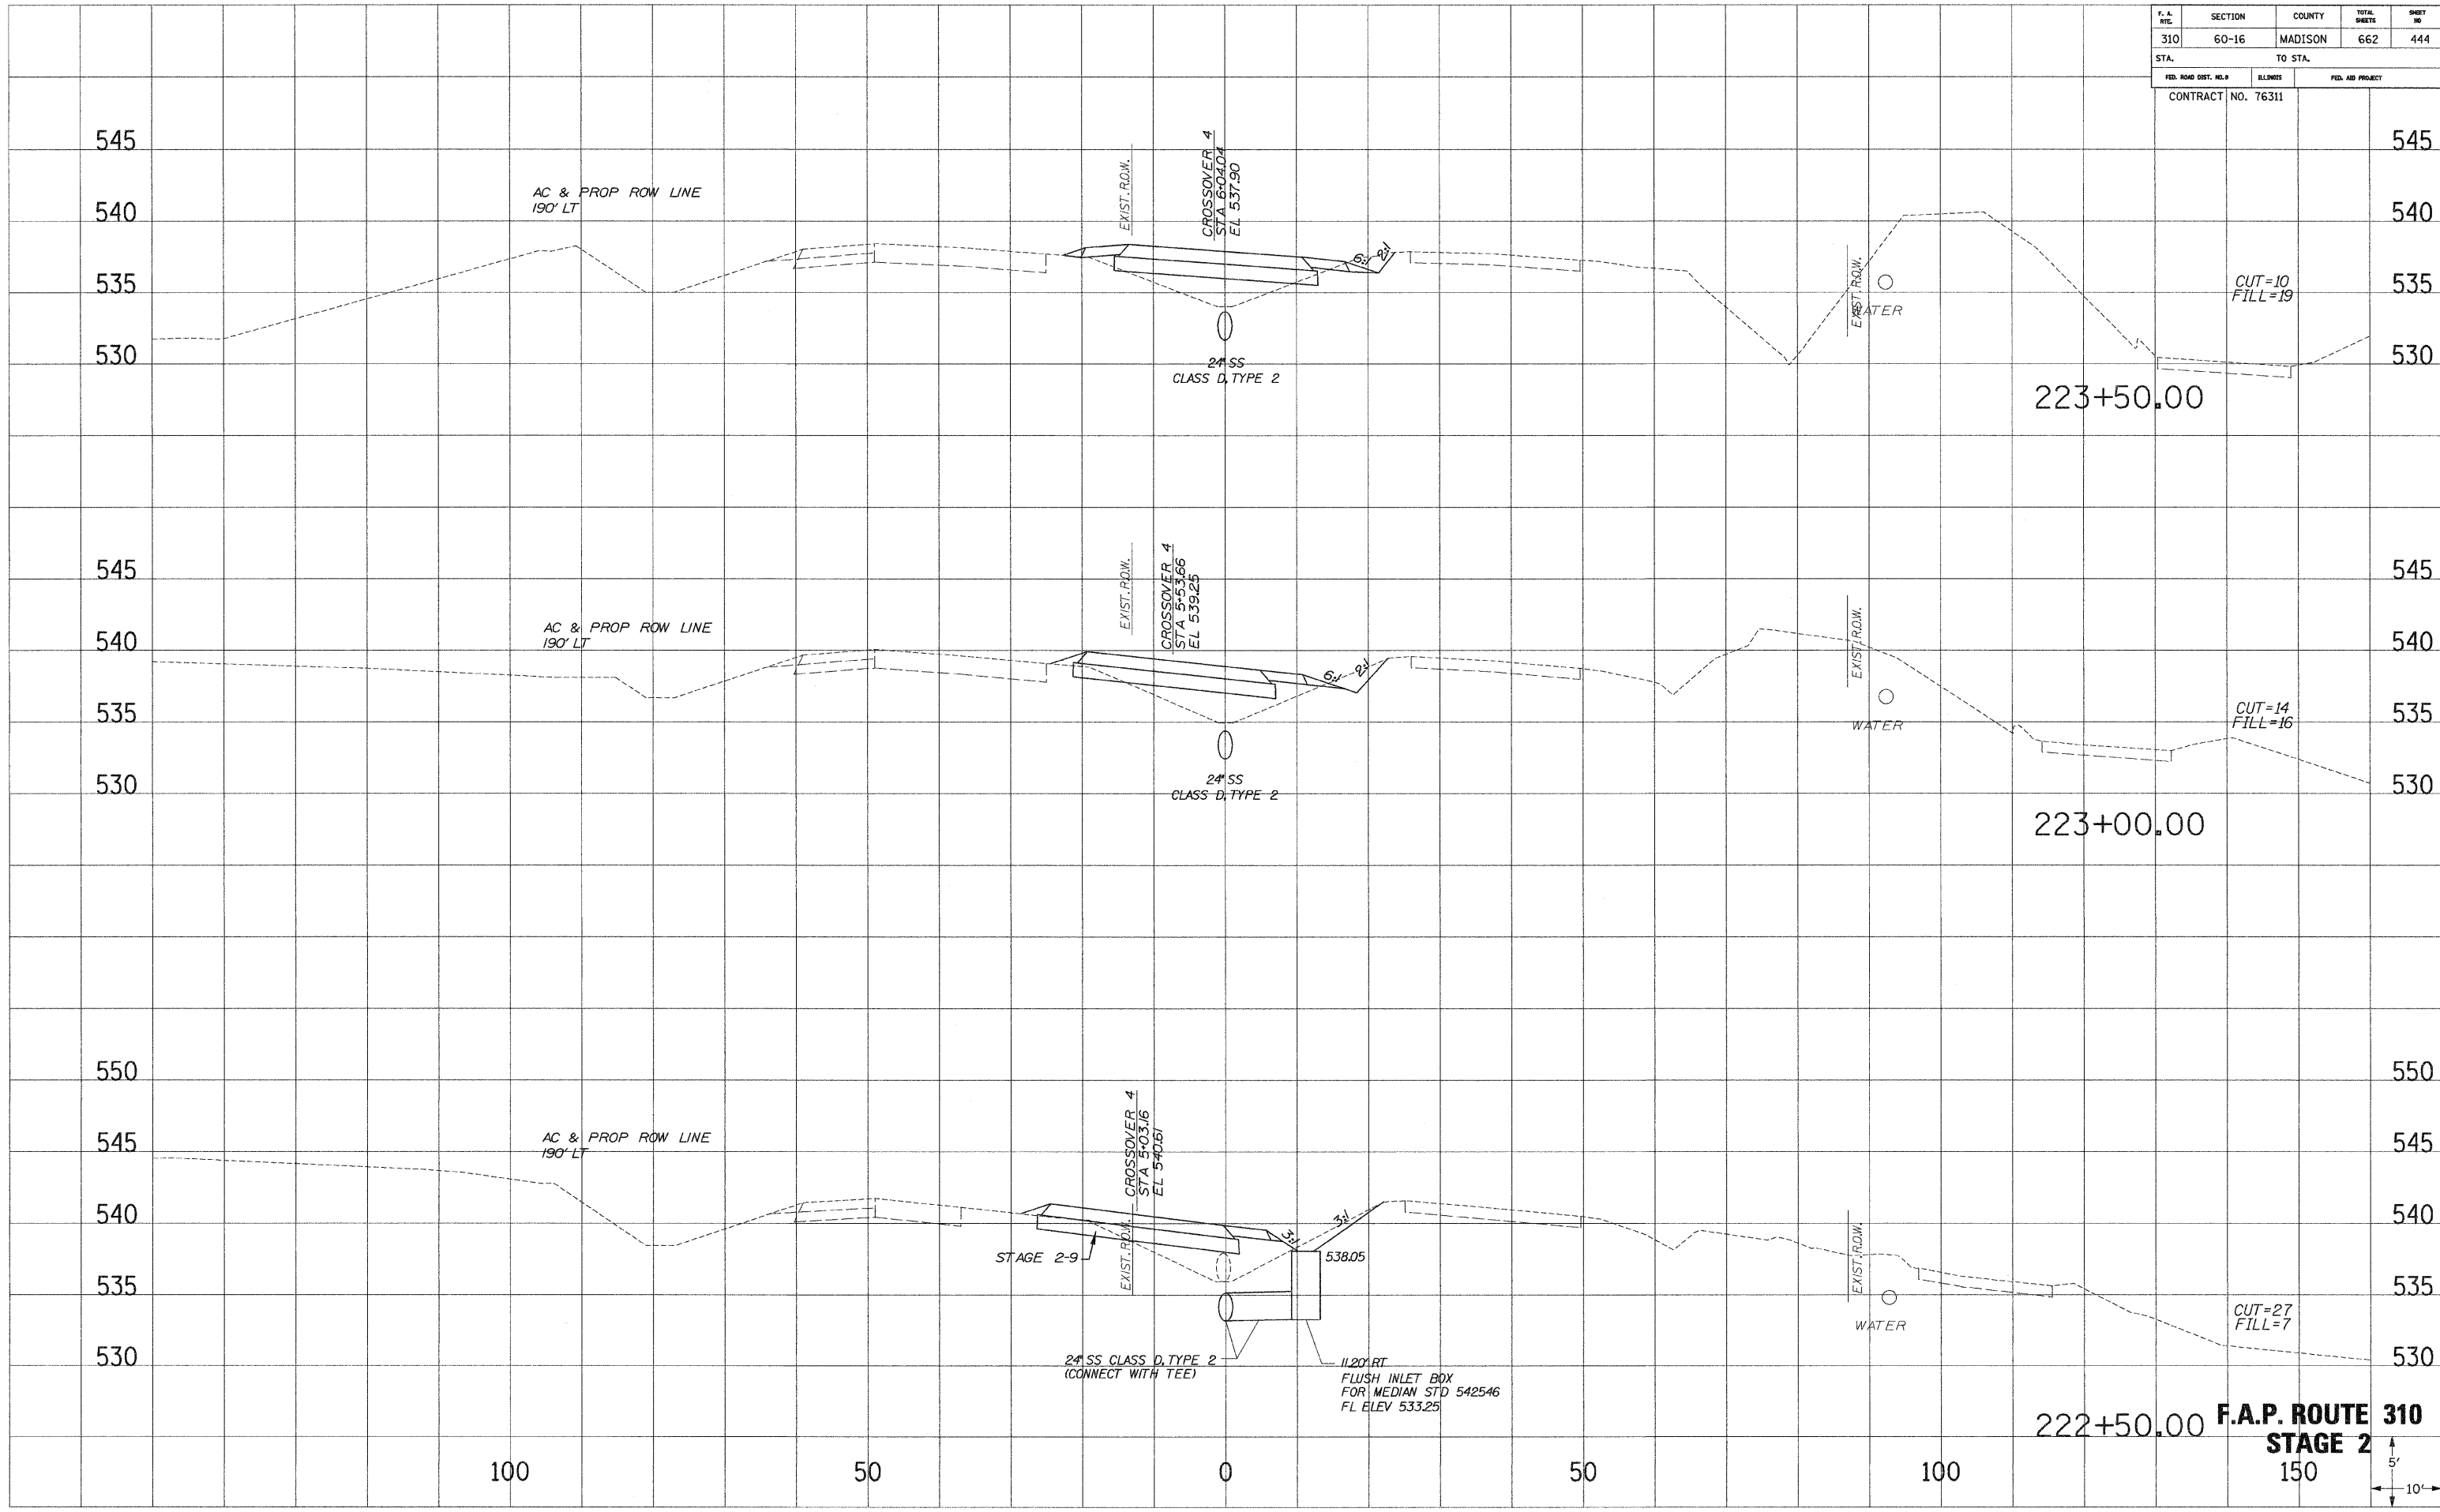


222+50.00 **F.A.P. ROUTE 310**
STAGE 2

F. A. RTE.	SECTION	COUNTY	TOTAL SHEETS	SHEET NO.
310	60-16	MADISON	662	445
STA.		TO STA.		
FED. ROAD DIST. NO. 8		ILLINOIS	FED. AID PROJECT	
CONTRACT NO. 76311				

SURVEY PLOTTED
 NOTE BOOK NO. _____
 REVISIONS
 AREAS CHECKED

SURVEY PLOTTED
 NOTE BOOK NO. _____
 REVISIONS
 AREAS CHECKED

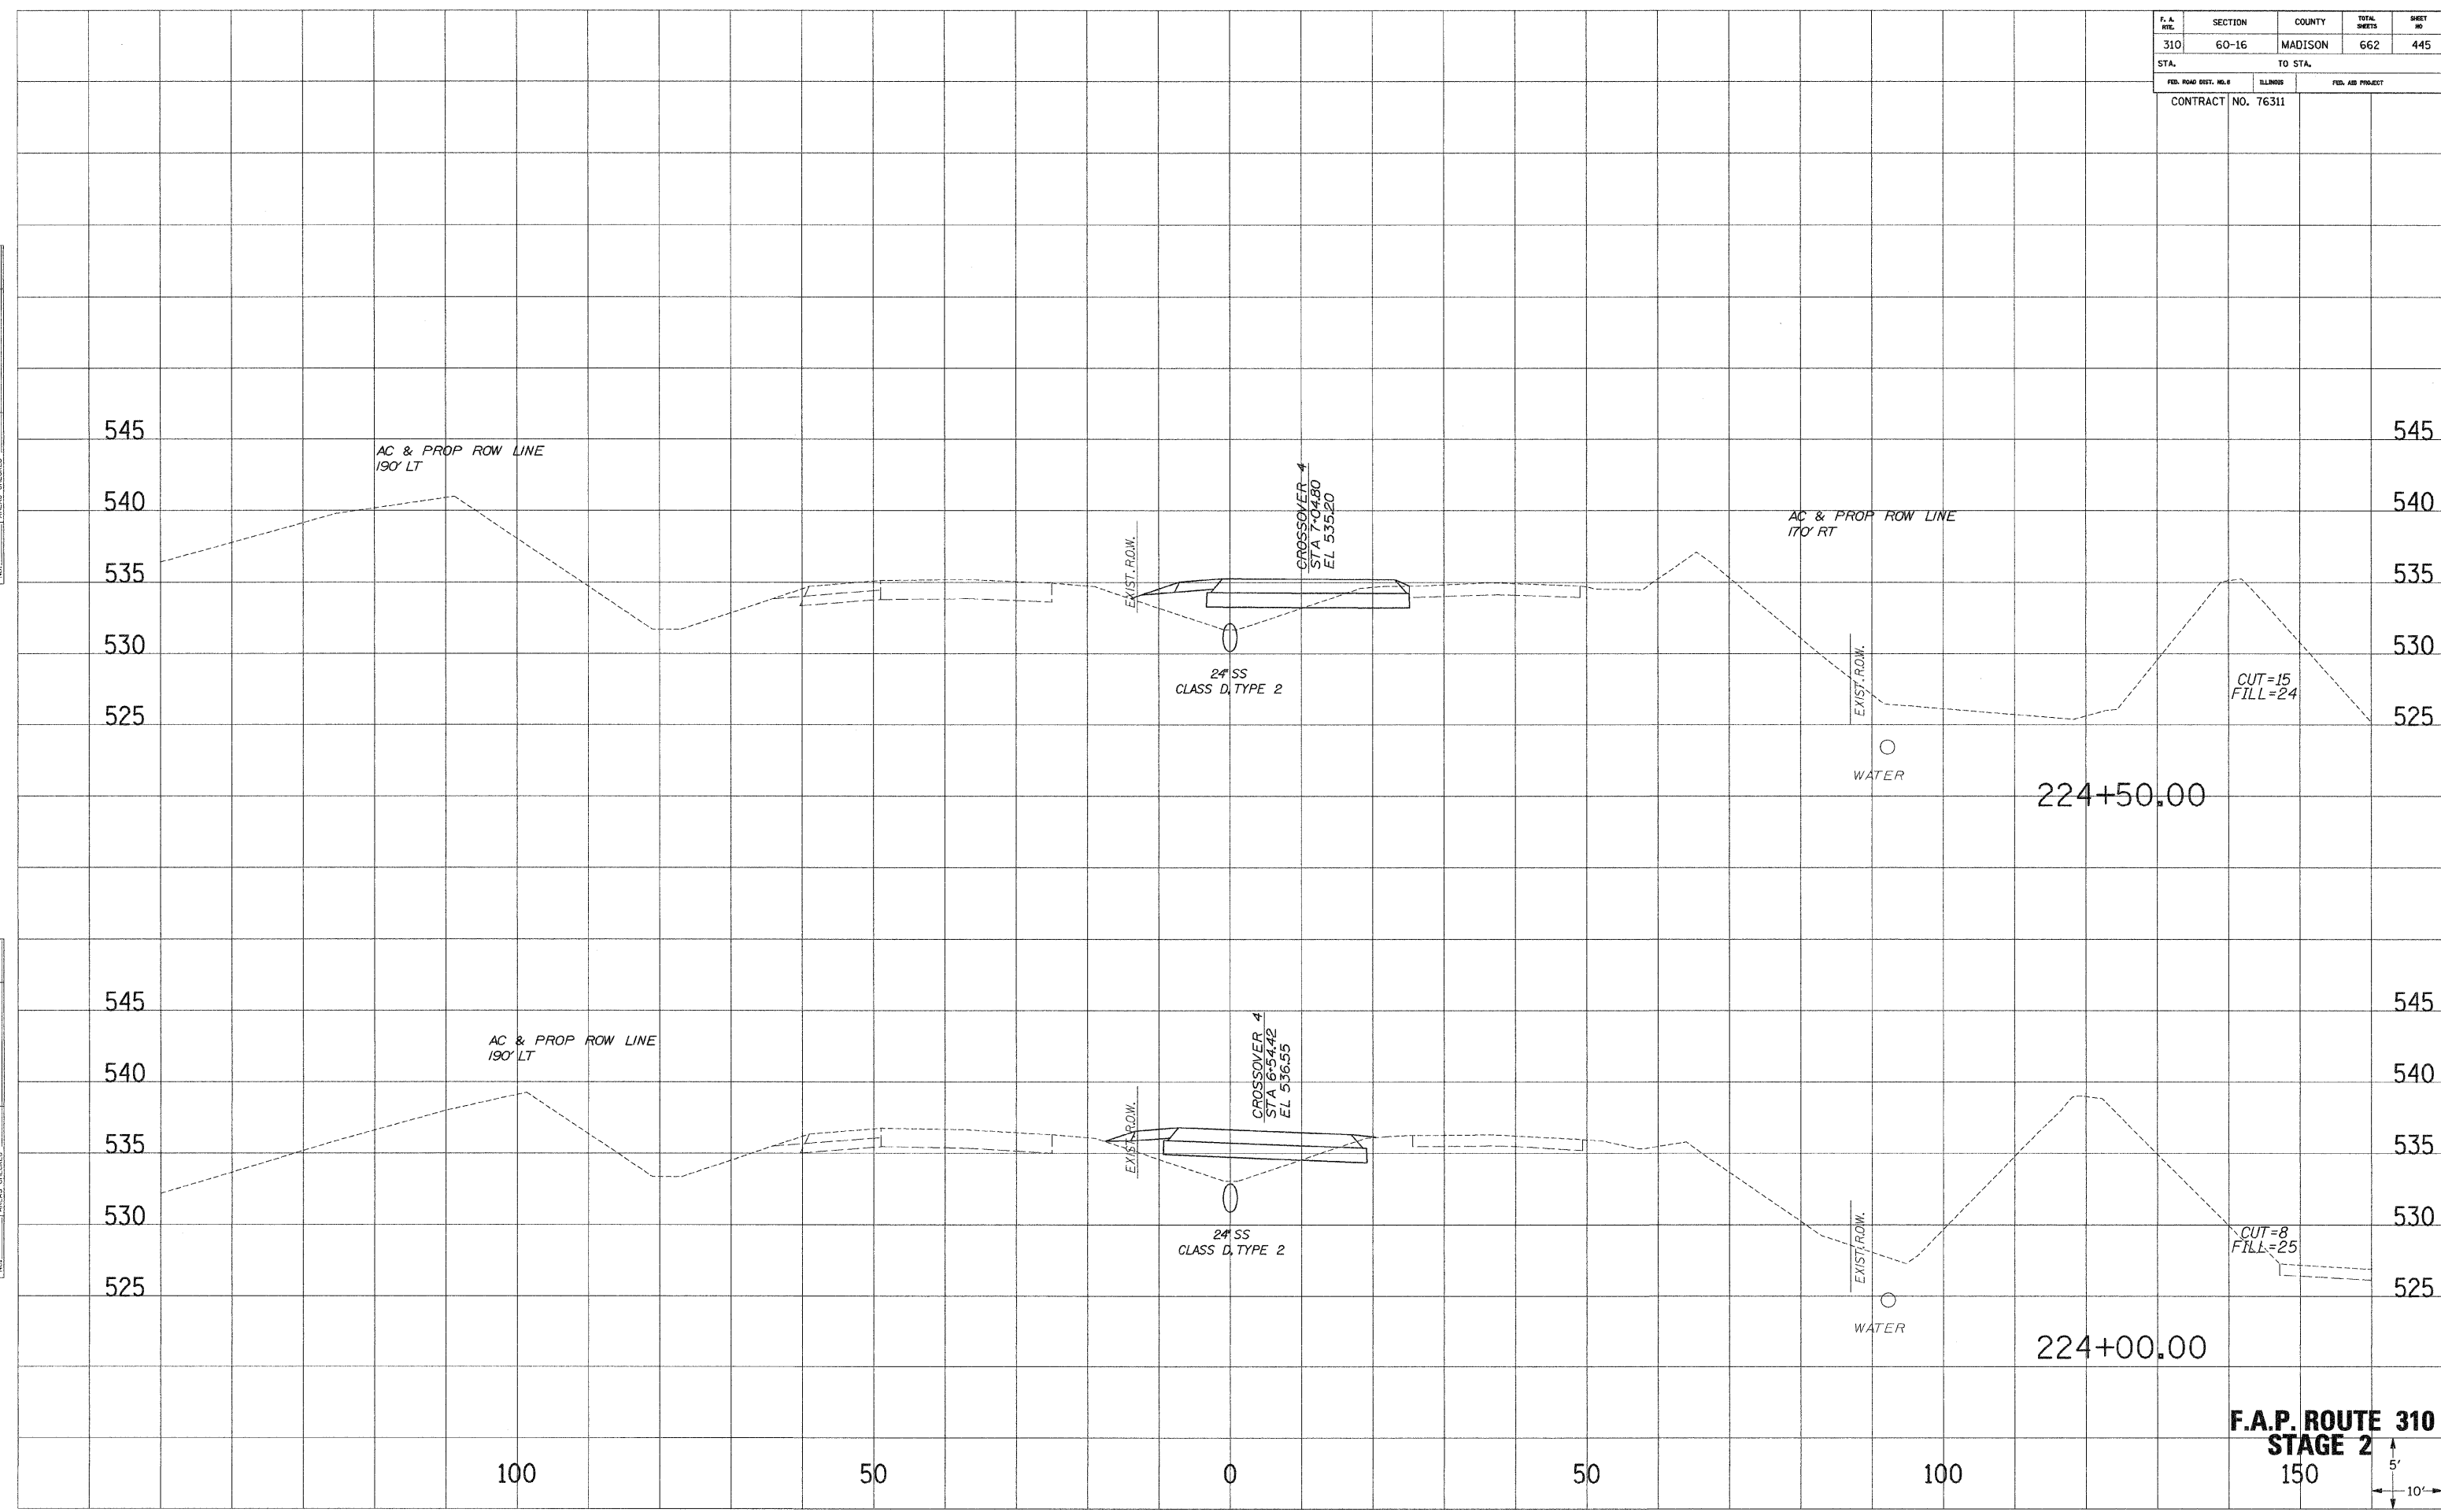


F.A.P. ROUTE 310
STAGE 2
 150'

5'
 10'

F. A. RTE.	SECTION	COUNTY	TOTAL SHEETS	SHEET NO.
310	60-16	MADISON	662	446
STA.		TO STA.		
FED. ROAD DIST. NO. 3		ILLINOIS	FED. AID PROJECT	
CONTRACT NO. 76311				

SURVEY PLOTTED
 NOTE BOOK NO. _____
 REVISIONS _____
 AREAS CHECKED _____

SURVEY PLOTTED
 NOTE BOOK NO. _____
 REVISIONS _____
 AREAS CHECKED _____

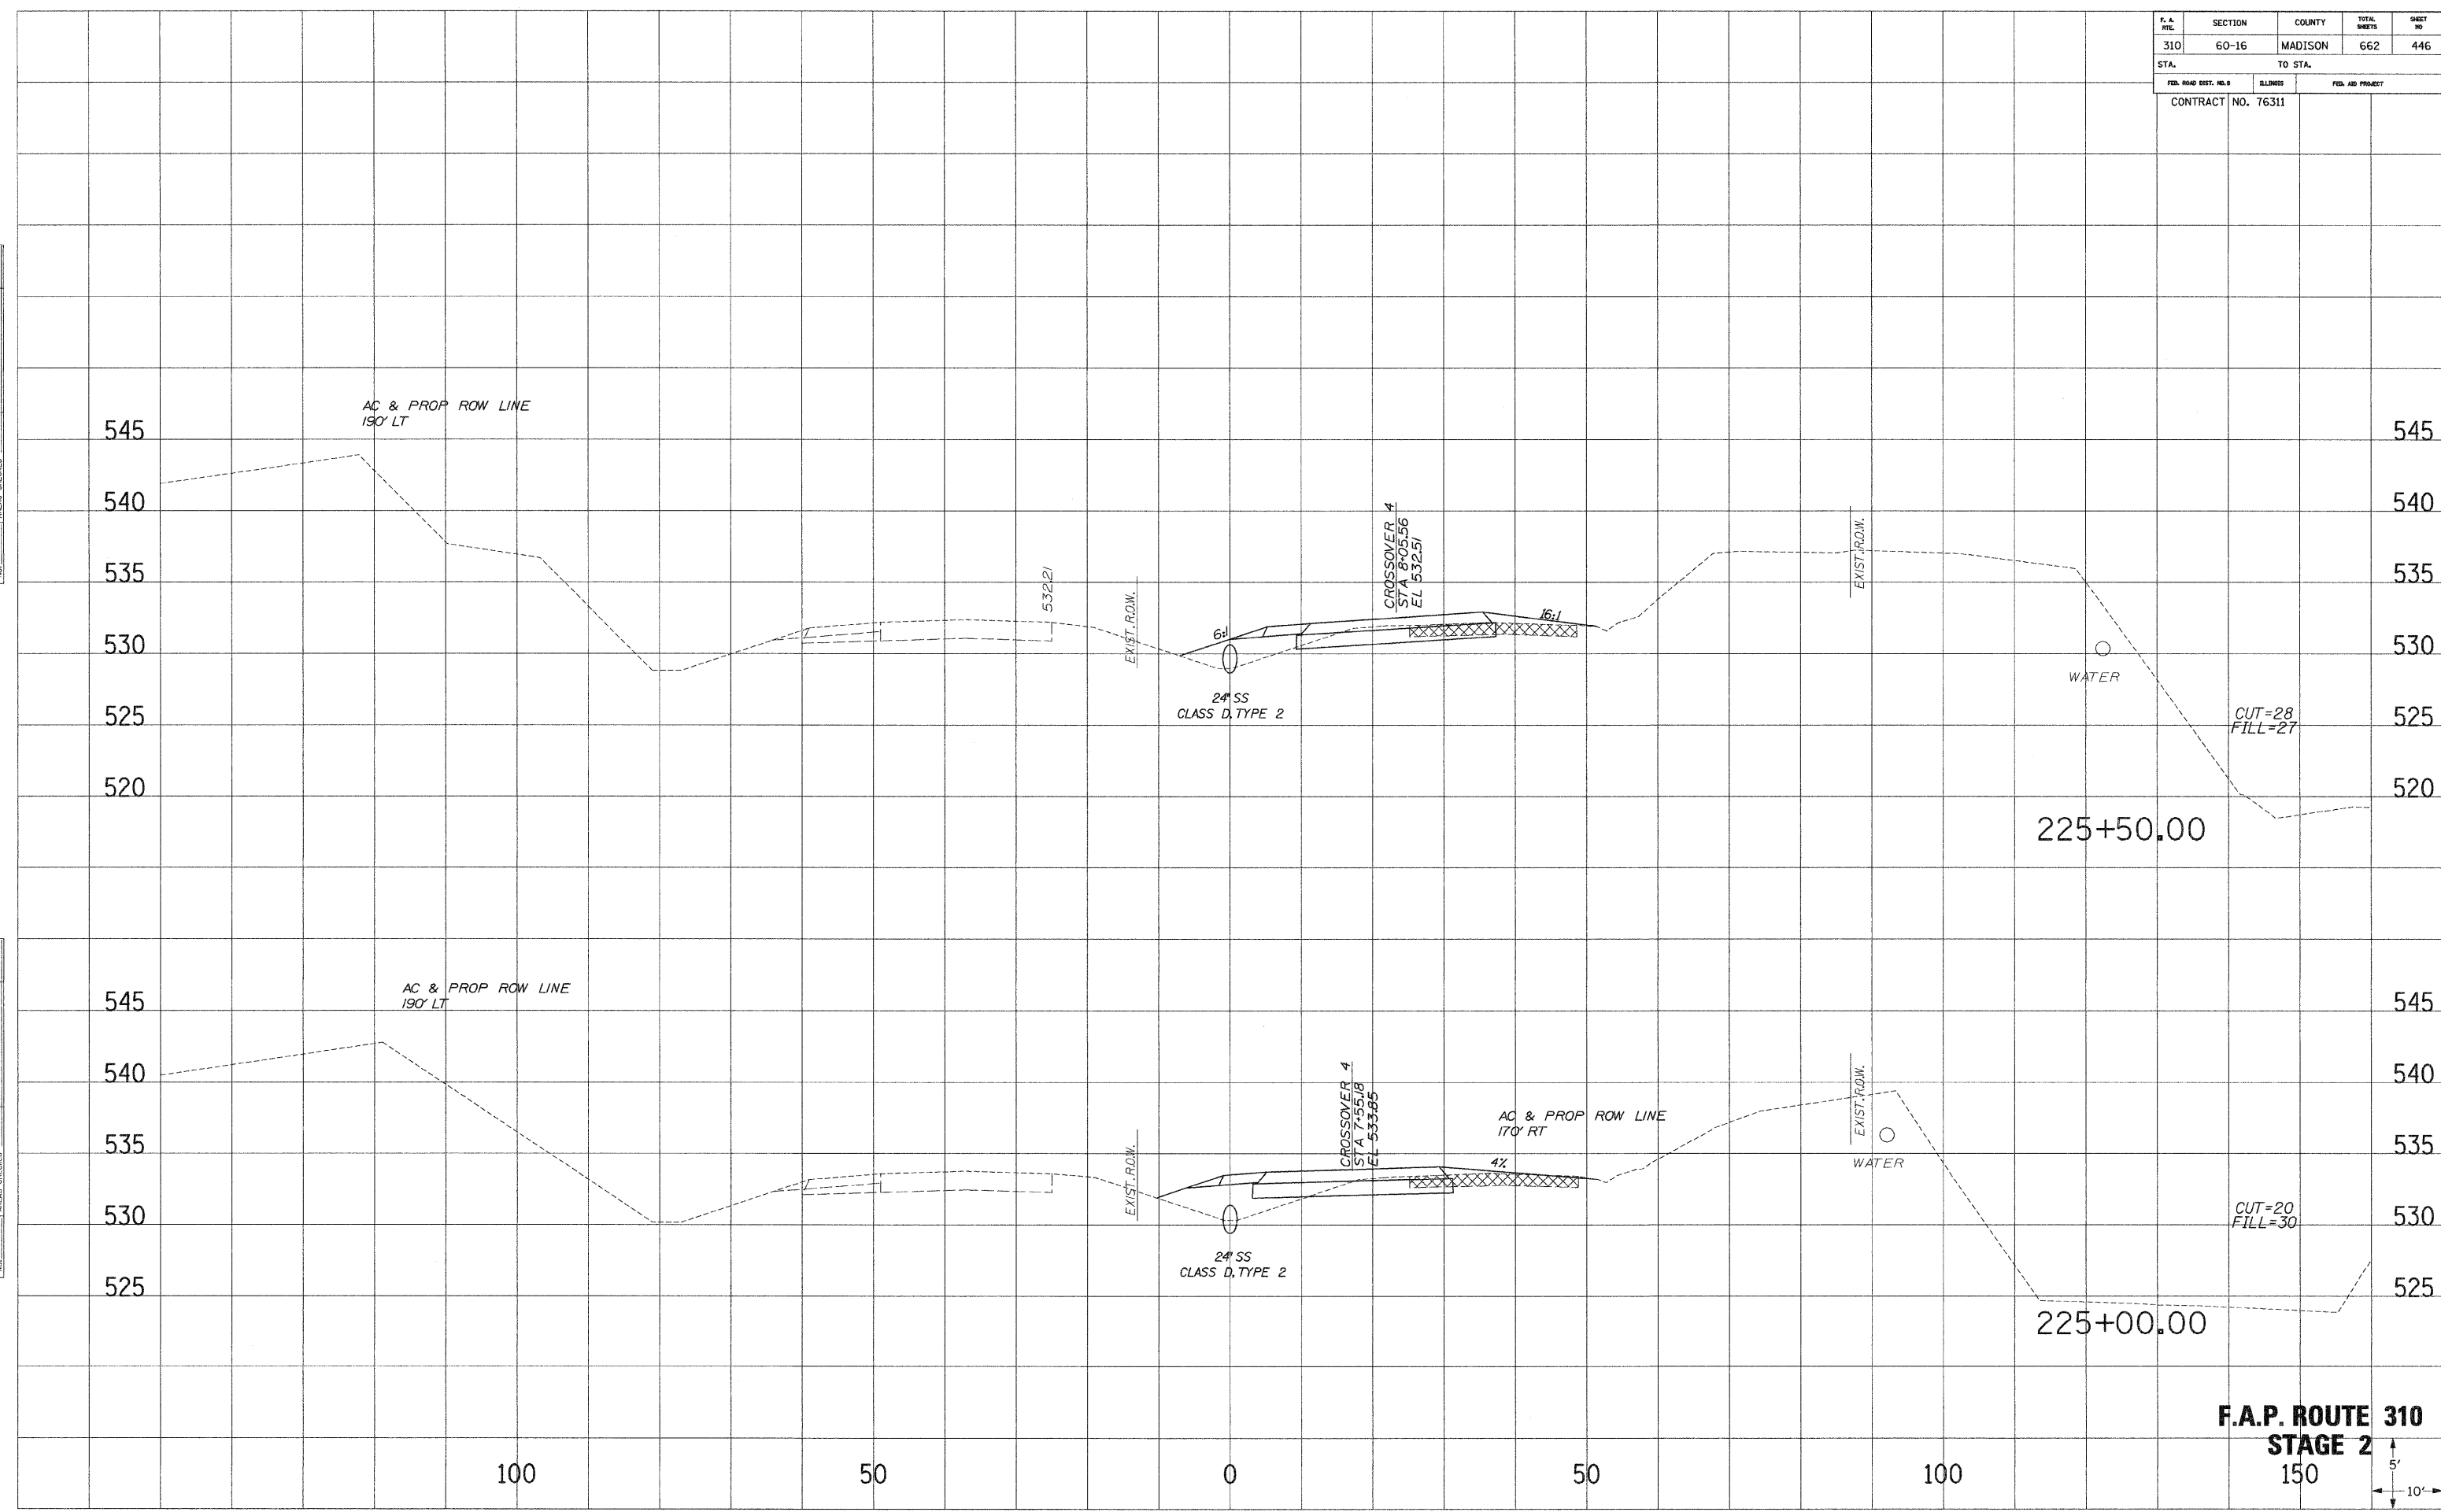


F.A.P. ROUTE 310
STAGE 2
 150

F. A. RTE.	SECTION	COUNTY	TOTAL SHEETS	SHEET NO.
310	60-16	MADISON	662	447
STA.		TO STA.		
FED. ROAD DIST. NO. 3		ILLINOIS	FED. AID PROJECT	
CONTRACT NO. 76311				

SURVEY PLOTTED
 NOTE BOOK NO. _____
 REVISIONS AREAS CHECKED

SURVEY PLOTTED
 NOTE BOOK NO. _____
 REVISIONS AREAS CHECKED

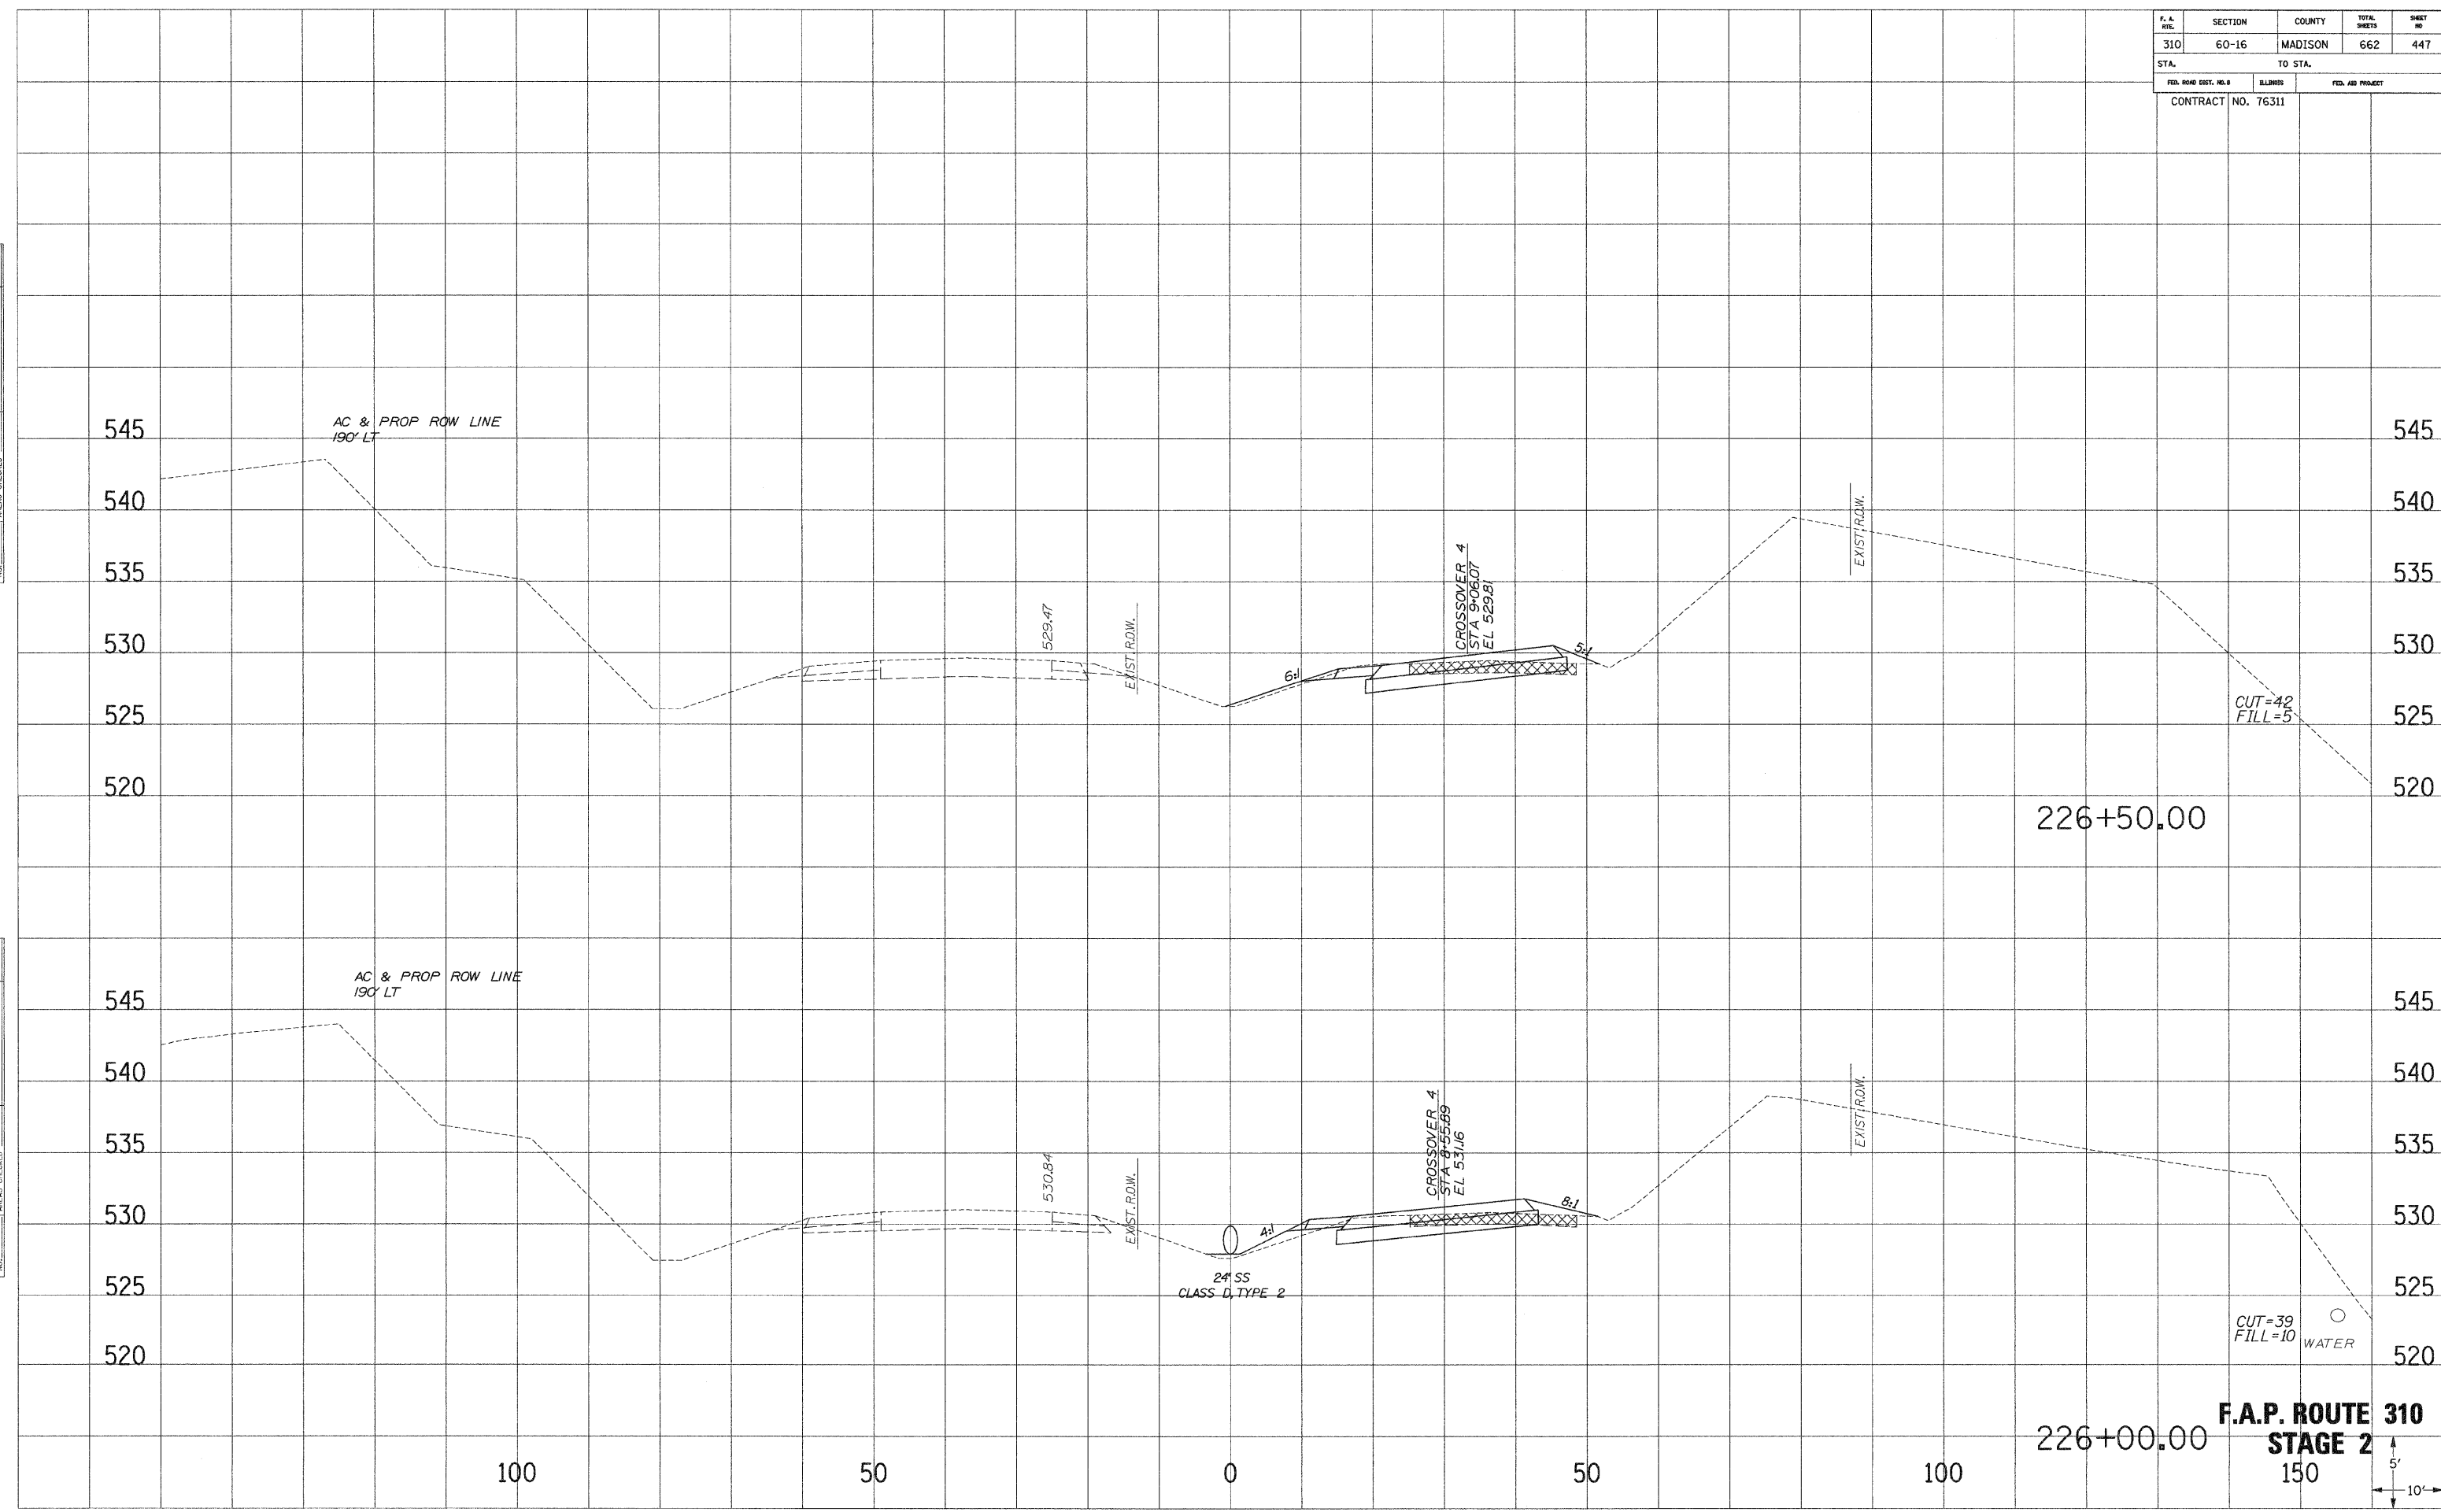

226+50.00

F.A.P. ROUTE 310
STAGE 2

226+00.00




...:\proj\p1\stage2\10_718502.dwg 9/2/2009 2:27:20 PM

F. A. NO.	SECTION	COUNTY	TOTAL SHEETS	SHEET NO.
310	60-16	MADISON	662	448
STA.		TO STA.		
FED. ROAD DIST. NO. 9		ILLINOIS		FED. AID PROJECT
CONTRACT NO. 76311				

SURVEY PLOTTED TEMPLATE AREAS CHECKED
 NOTE BOOK NO.

SURVEY PLOTTED TEMPLATE AREAS CHECKED
 NOTE BOOK NO.

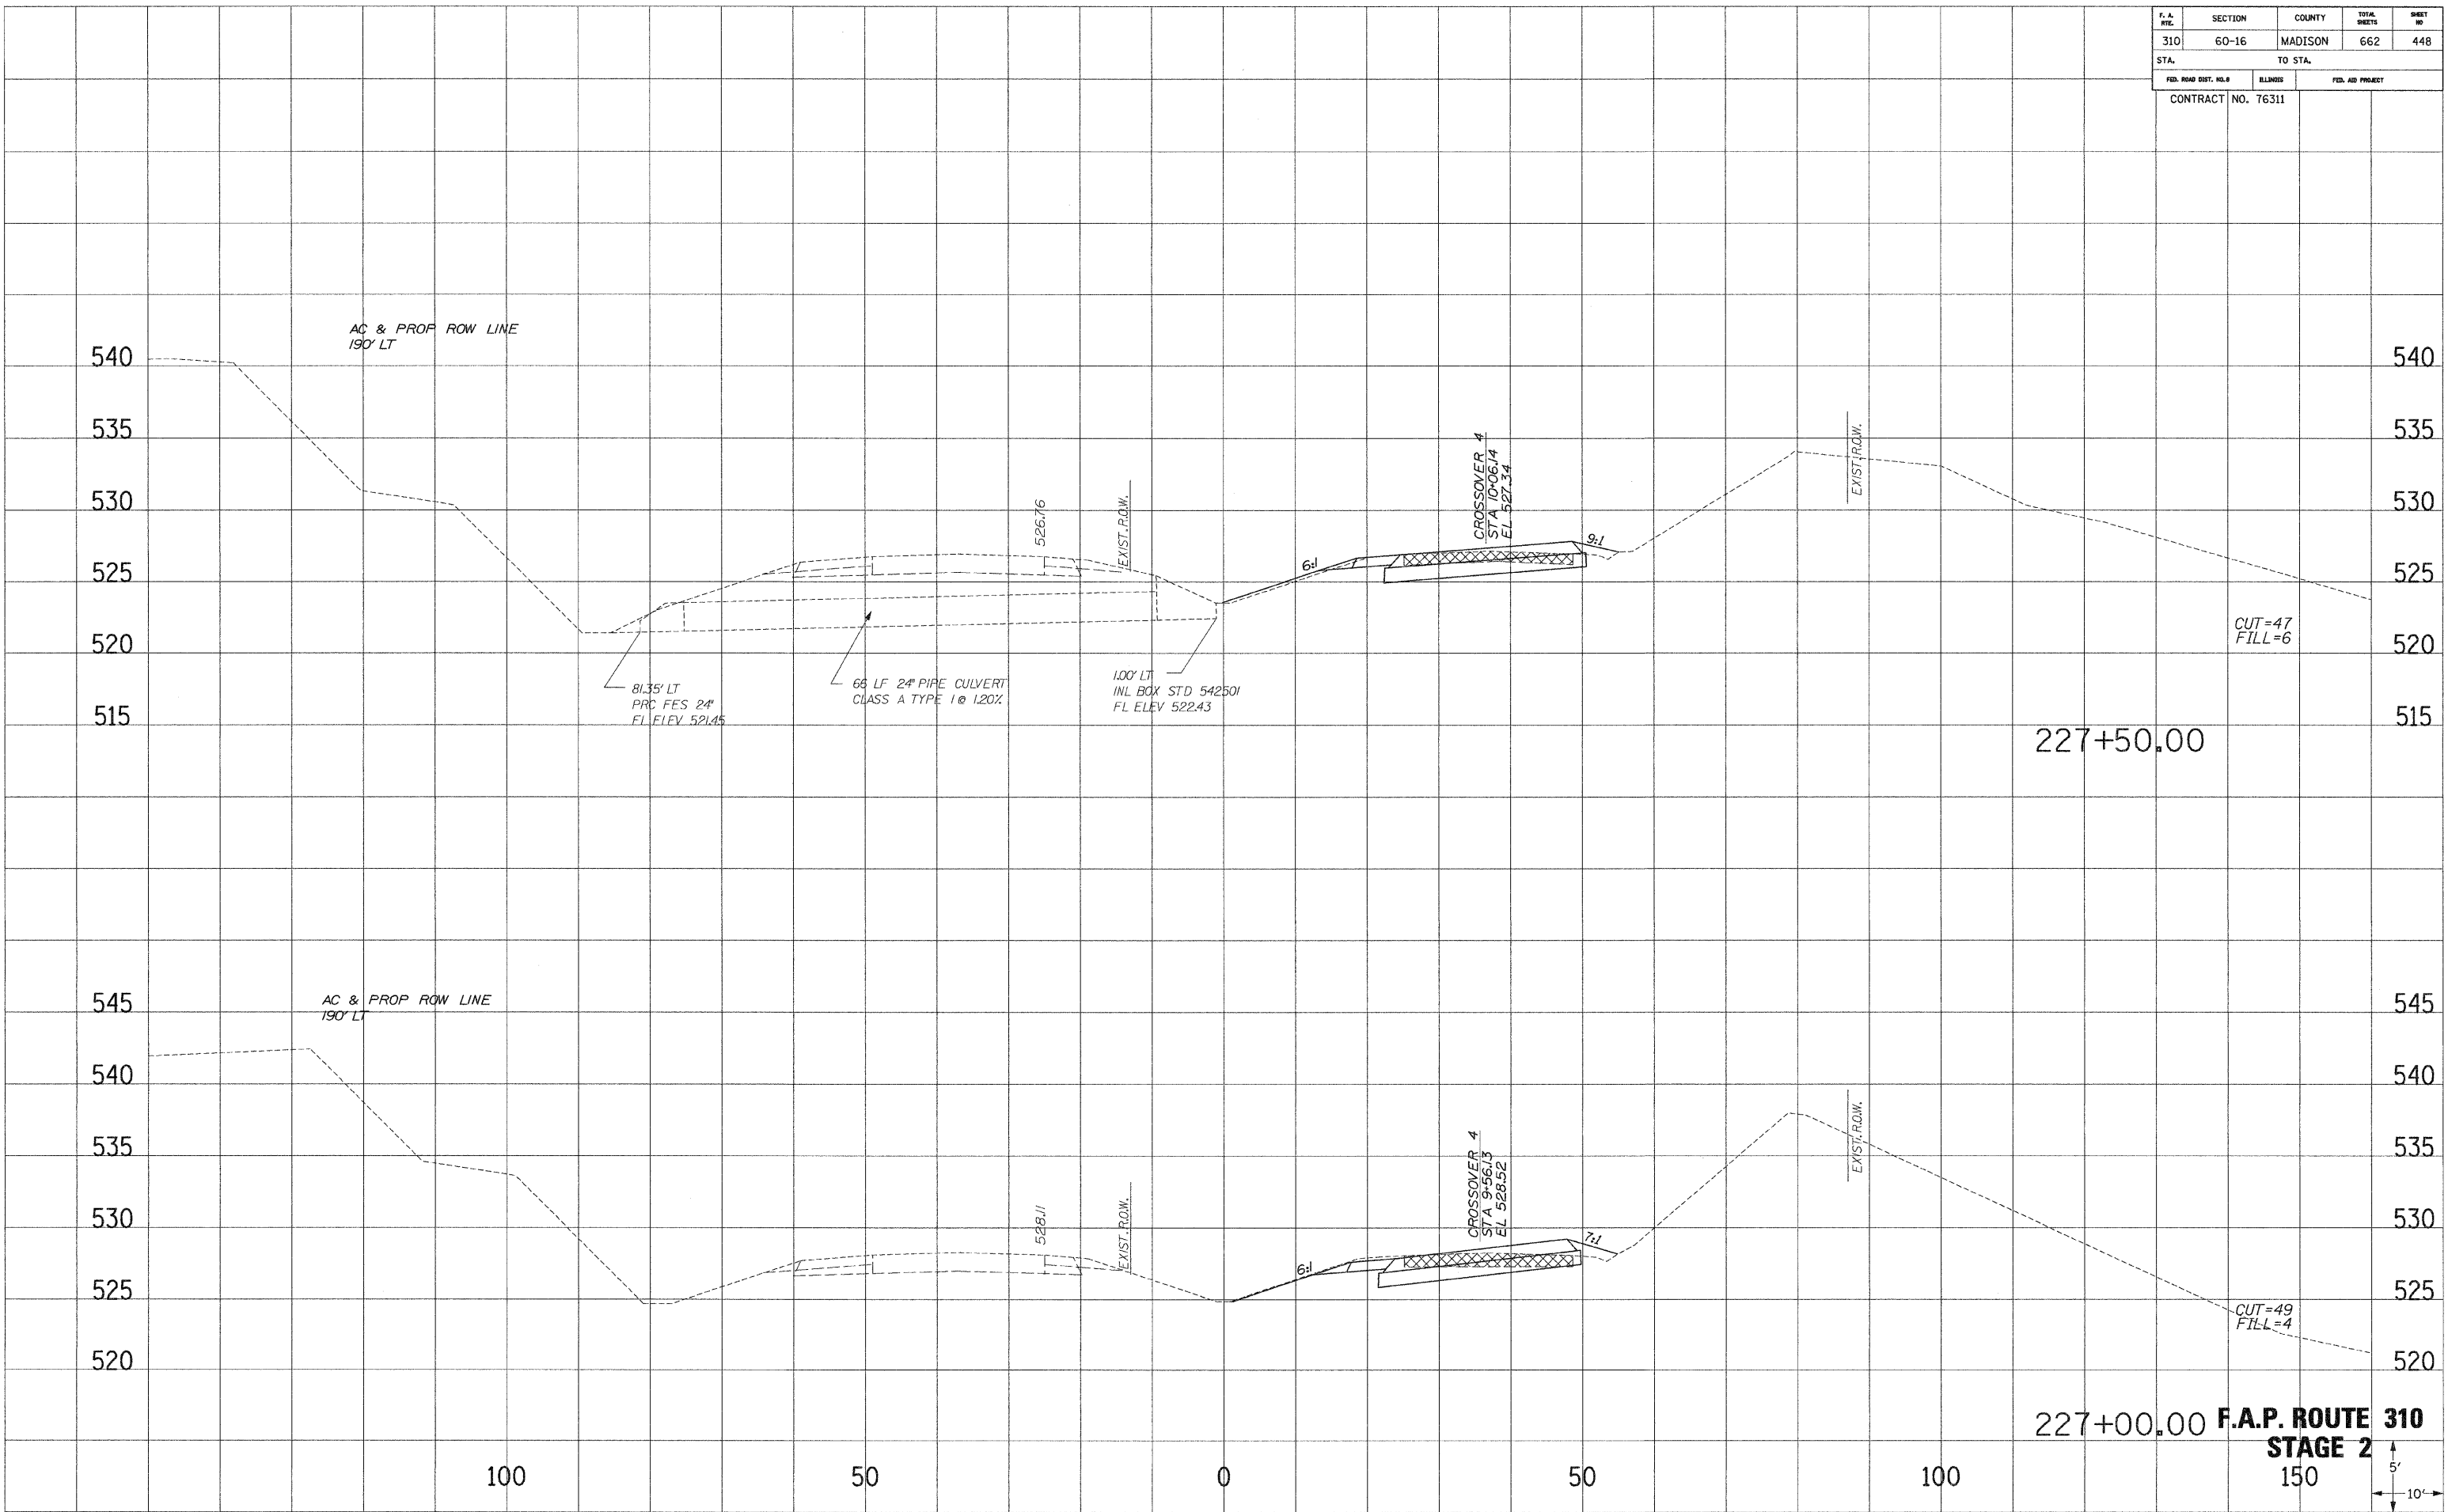

F. A. RTE.	SECTION	COUNTY	TOTAL SHEETS	SHEET NO.
310	60-16	MADISON	662	449
STA.		TO STA.		
FED. ROAD DIST. NO. 8		ELLINGS	FED. AID PROJECT	
CONTRACT NO. 76311				

END SOUTHBOUND
LANE PAVEMENT AT
STA. 228+25

AC & PROP ROW LINE
190' LT

CROSSOVER 4
STA 10+811.4
EL. 525.77

CUT=55
FILL=0

228+25.00

AC & PROP ROW LINE
190' LT

P.E. LT. STA. 227+89

CROSSOVER 4
STA 10+55.14
EL. 526.27

CUT=48
FILL=1

228+00.00

F.A.P. ROUTE 310
STAGE 2

100


50

0

50

100

150

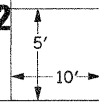


SURVEY PLOTTED
 NOTE BOOK NO. _____
 AREAS CHECKED _____

SURVEY PLOTTED
 NOTE BOOK NO. _____
 AREAS CHECKED _____

F. A. RTE.	SECTION	COUNTY	TOTAL SHEETS	SHEET NO.
310	60-16	MADISON	662	450
STA.		TO STA.		
FED. ROAD DIST. NO. 8		ILLINOIS	FED. AID PROJECT	
		CONTRACT NO. 76311		

JUN 11 PLOTTED TEMPLATE AREAS CHECKED

JUN 11 PLOTTED TEMPLATE AREAS CHECKED

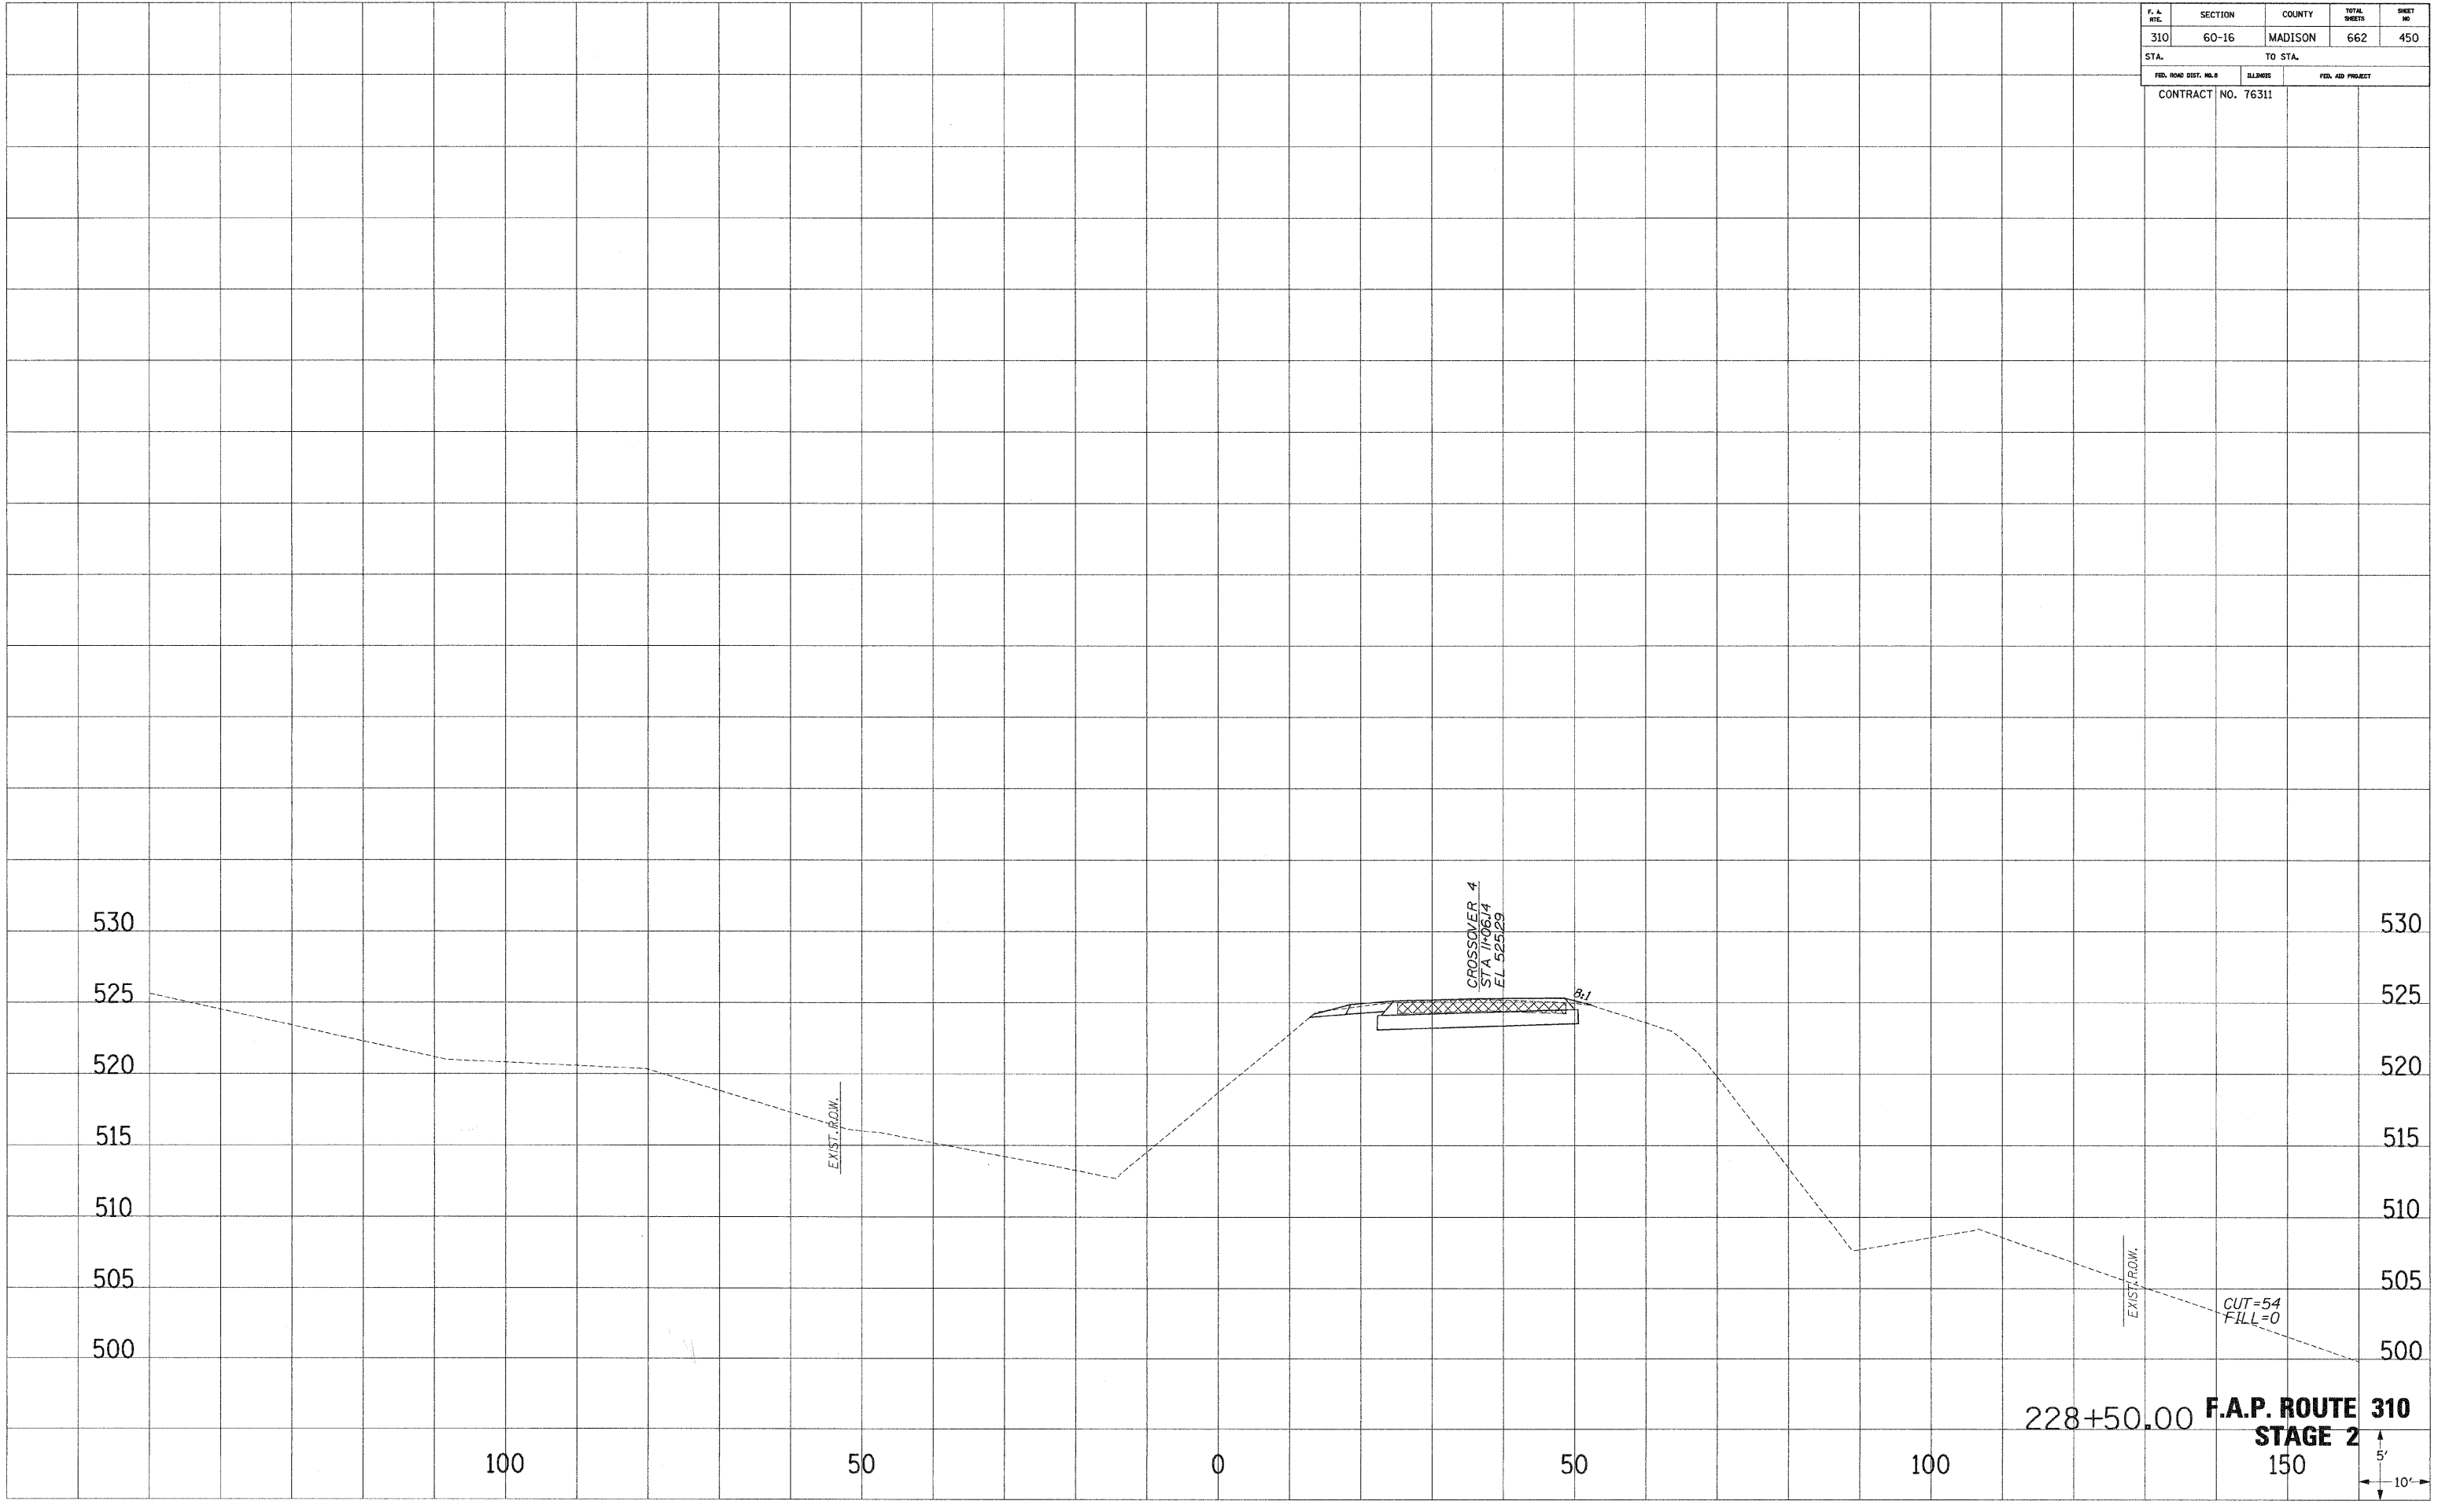

228+50.00 **F.A.P. ROUTE 310**
STAGE 2
 150
 5'
 10'

F. A. RTE.	SECTION	COUNTY	TOTAL SHEETS	SHEET NO.
310	60-16	MADISON	662	451
STA.		TO STA.		
FED. ROAD DIST. NO. 8		ILLINOIS	FED. AID PROJECT	
CONTRACT NO. 76311				

SURVEY PLOTTED
 NOTE BOOK NO. _____
 AREAS CHECKED _____

SURVEY PLOTTED
 NOTE BOOK NO. _____
 AREAS CHECKED _____

END PROJECT 60-16
 END CONSTRUCTION
 F.A.P. ROUTE 310
 STA. 229+00



CROSSOVER 4
 STA. 1+56/4
 E.L. 524.37

EXIST. R.O.W.

EXIST. R.O.W.

CUT = 56
FILL = 0


229+00.00 **F.A.P. ROUTE 310**
STAGE 2

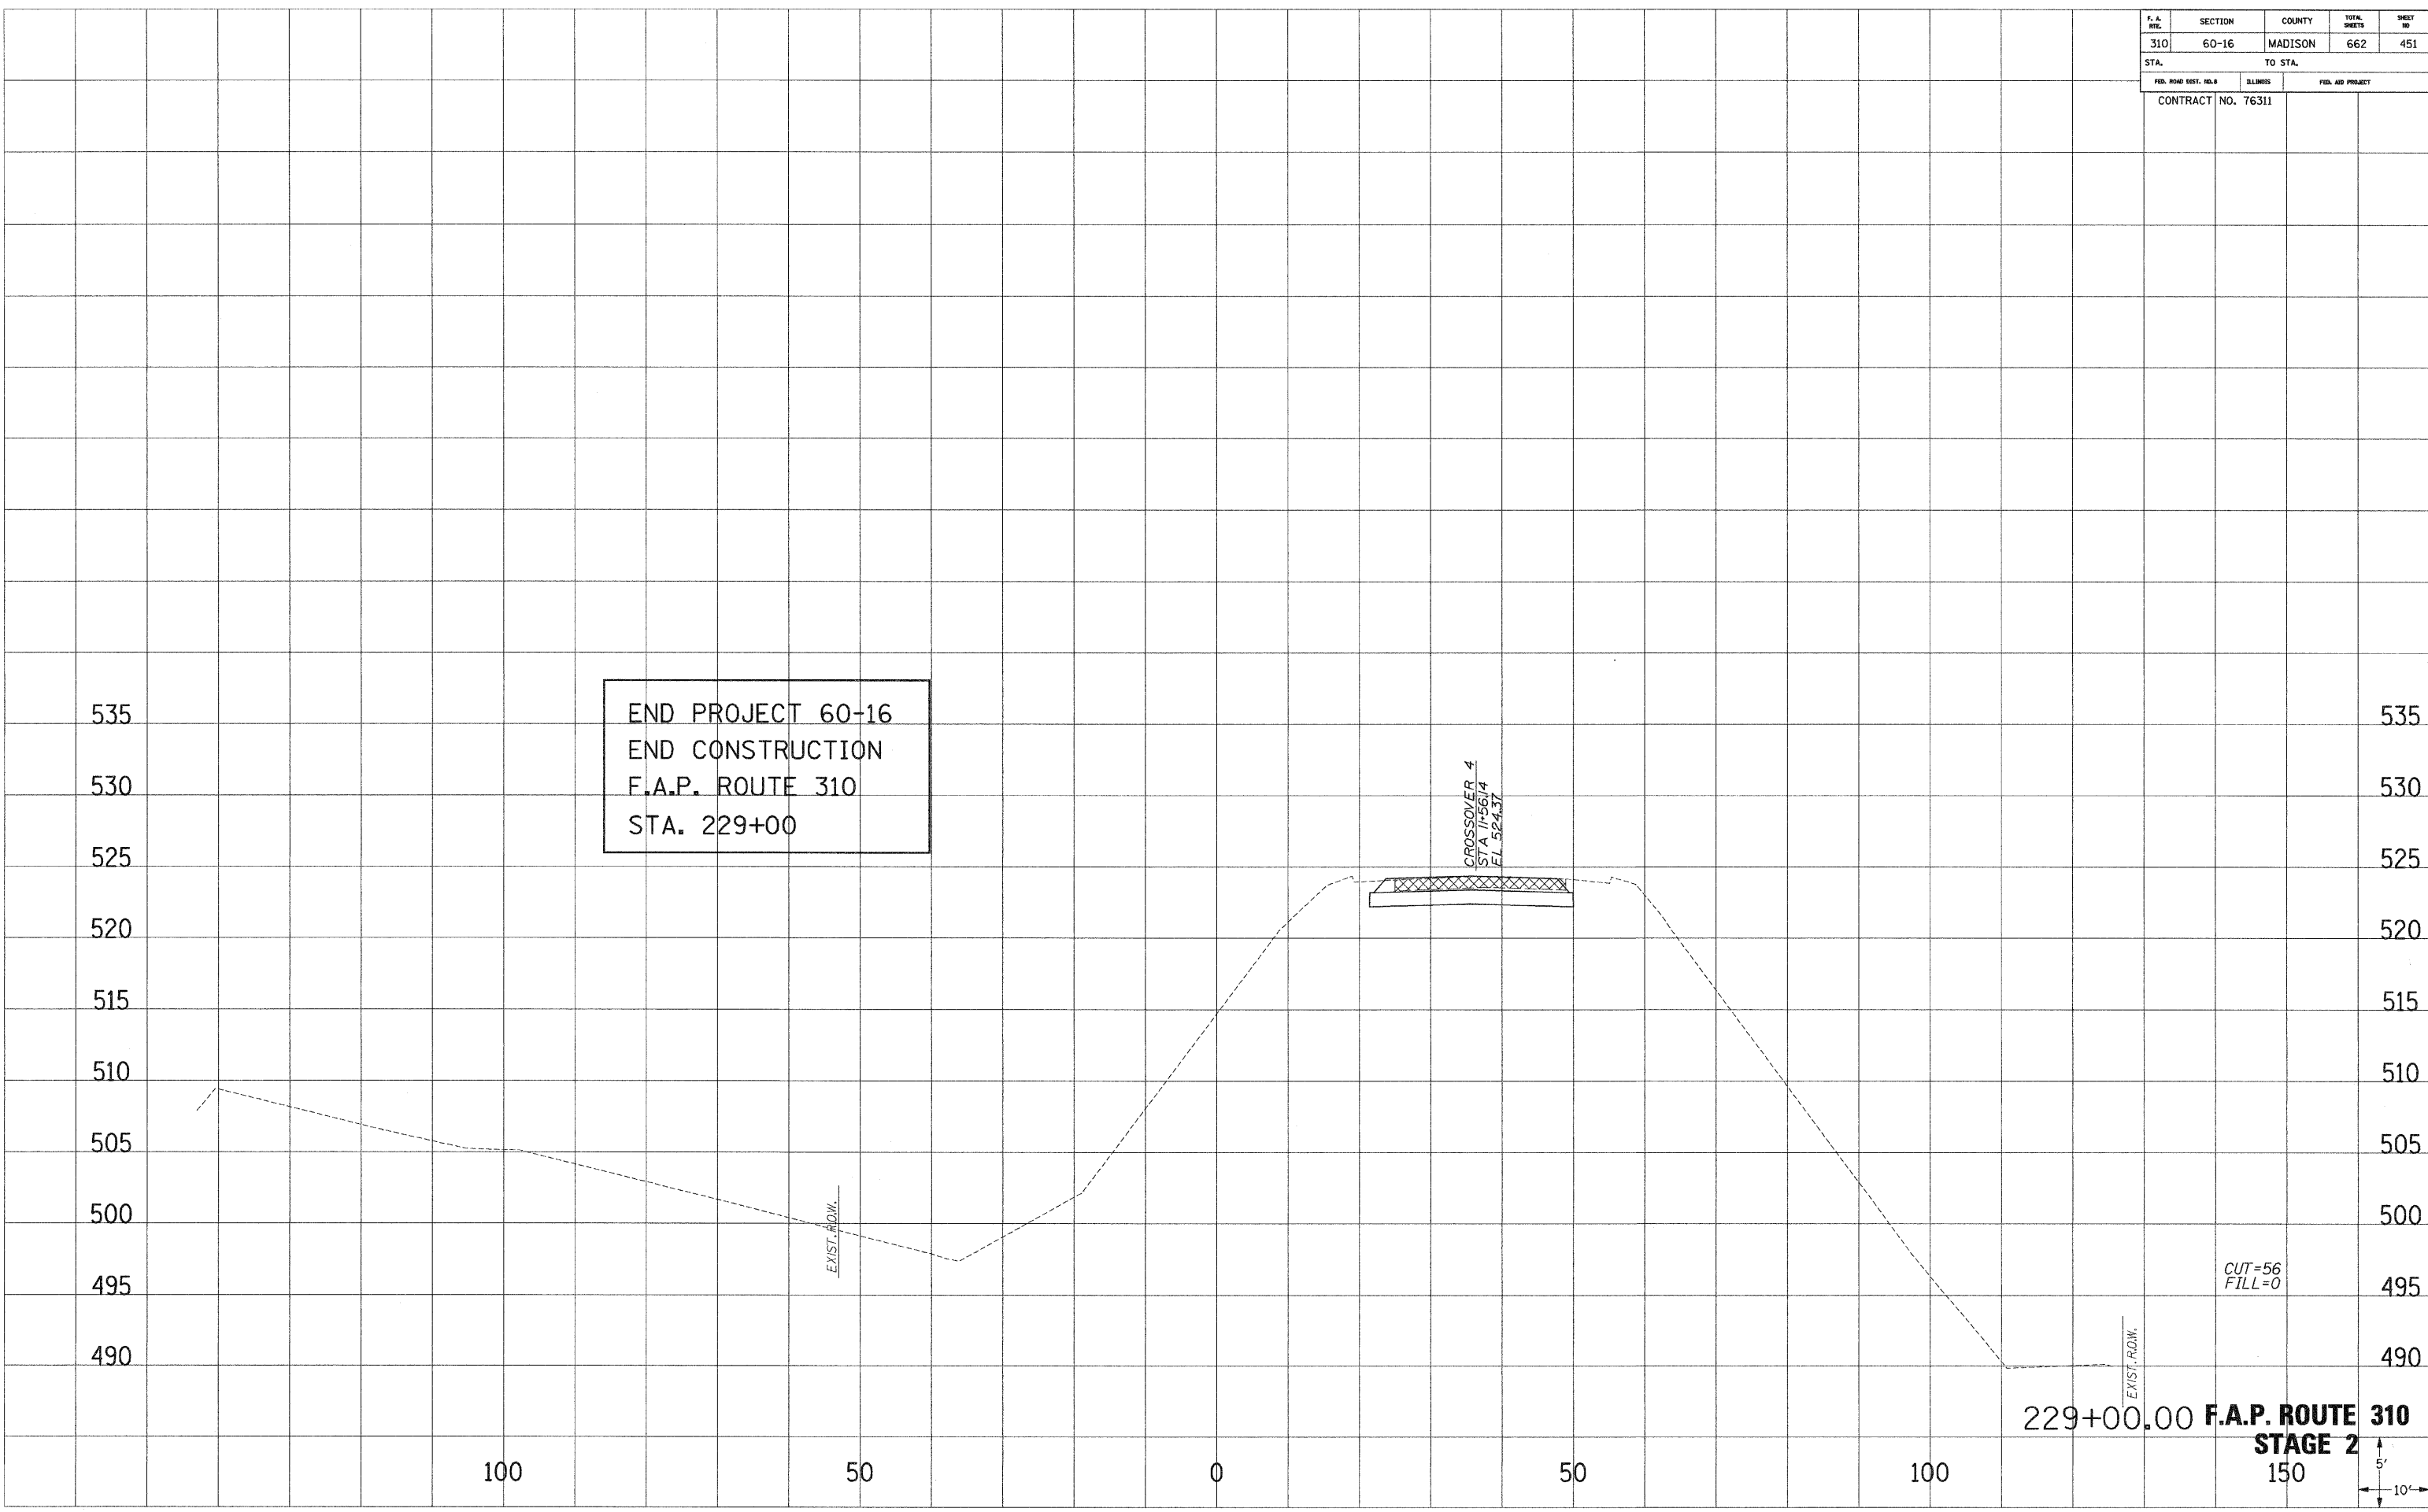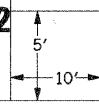

F. A. RTE.	SECTION	COUNTY	TOTAL SHEETS	SHEET NO.
310	60-16	MADISON	662	452
STA.		TO STA.		
FED. ROAD DIST. NO. 8		ELLINGS	FED. AID PROJECT	
CONTRACT NO. 76311				

BEGIN CONSTRUCTION
NORTHBOUND LANE
FAP 310
STA 91+50

BEGIN CONSTRUCTION
SOUTHBOUND LANE
FAP 310
STA 91+50

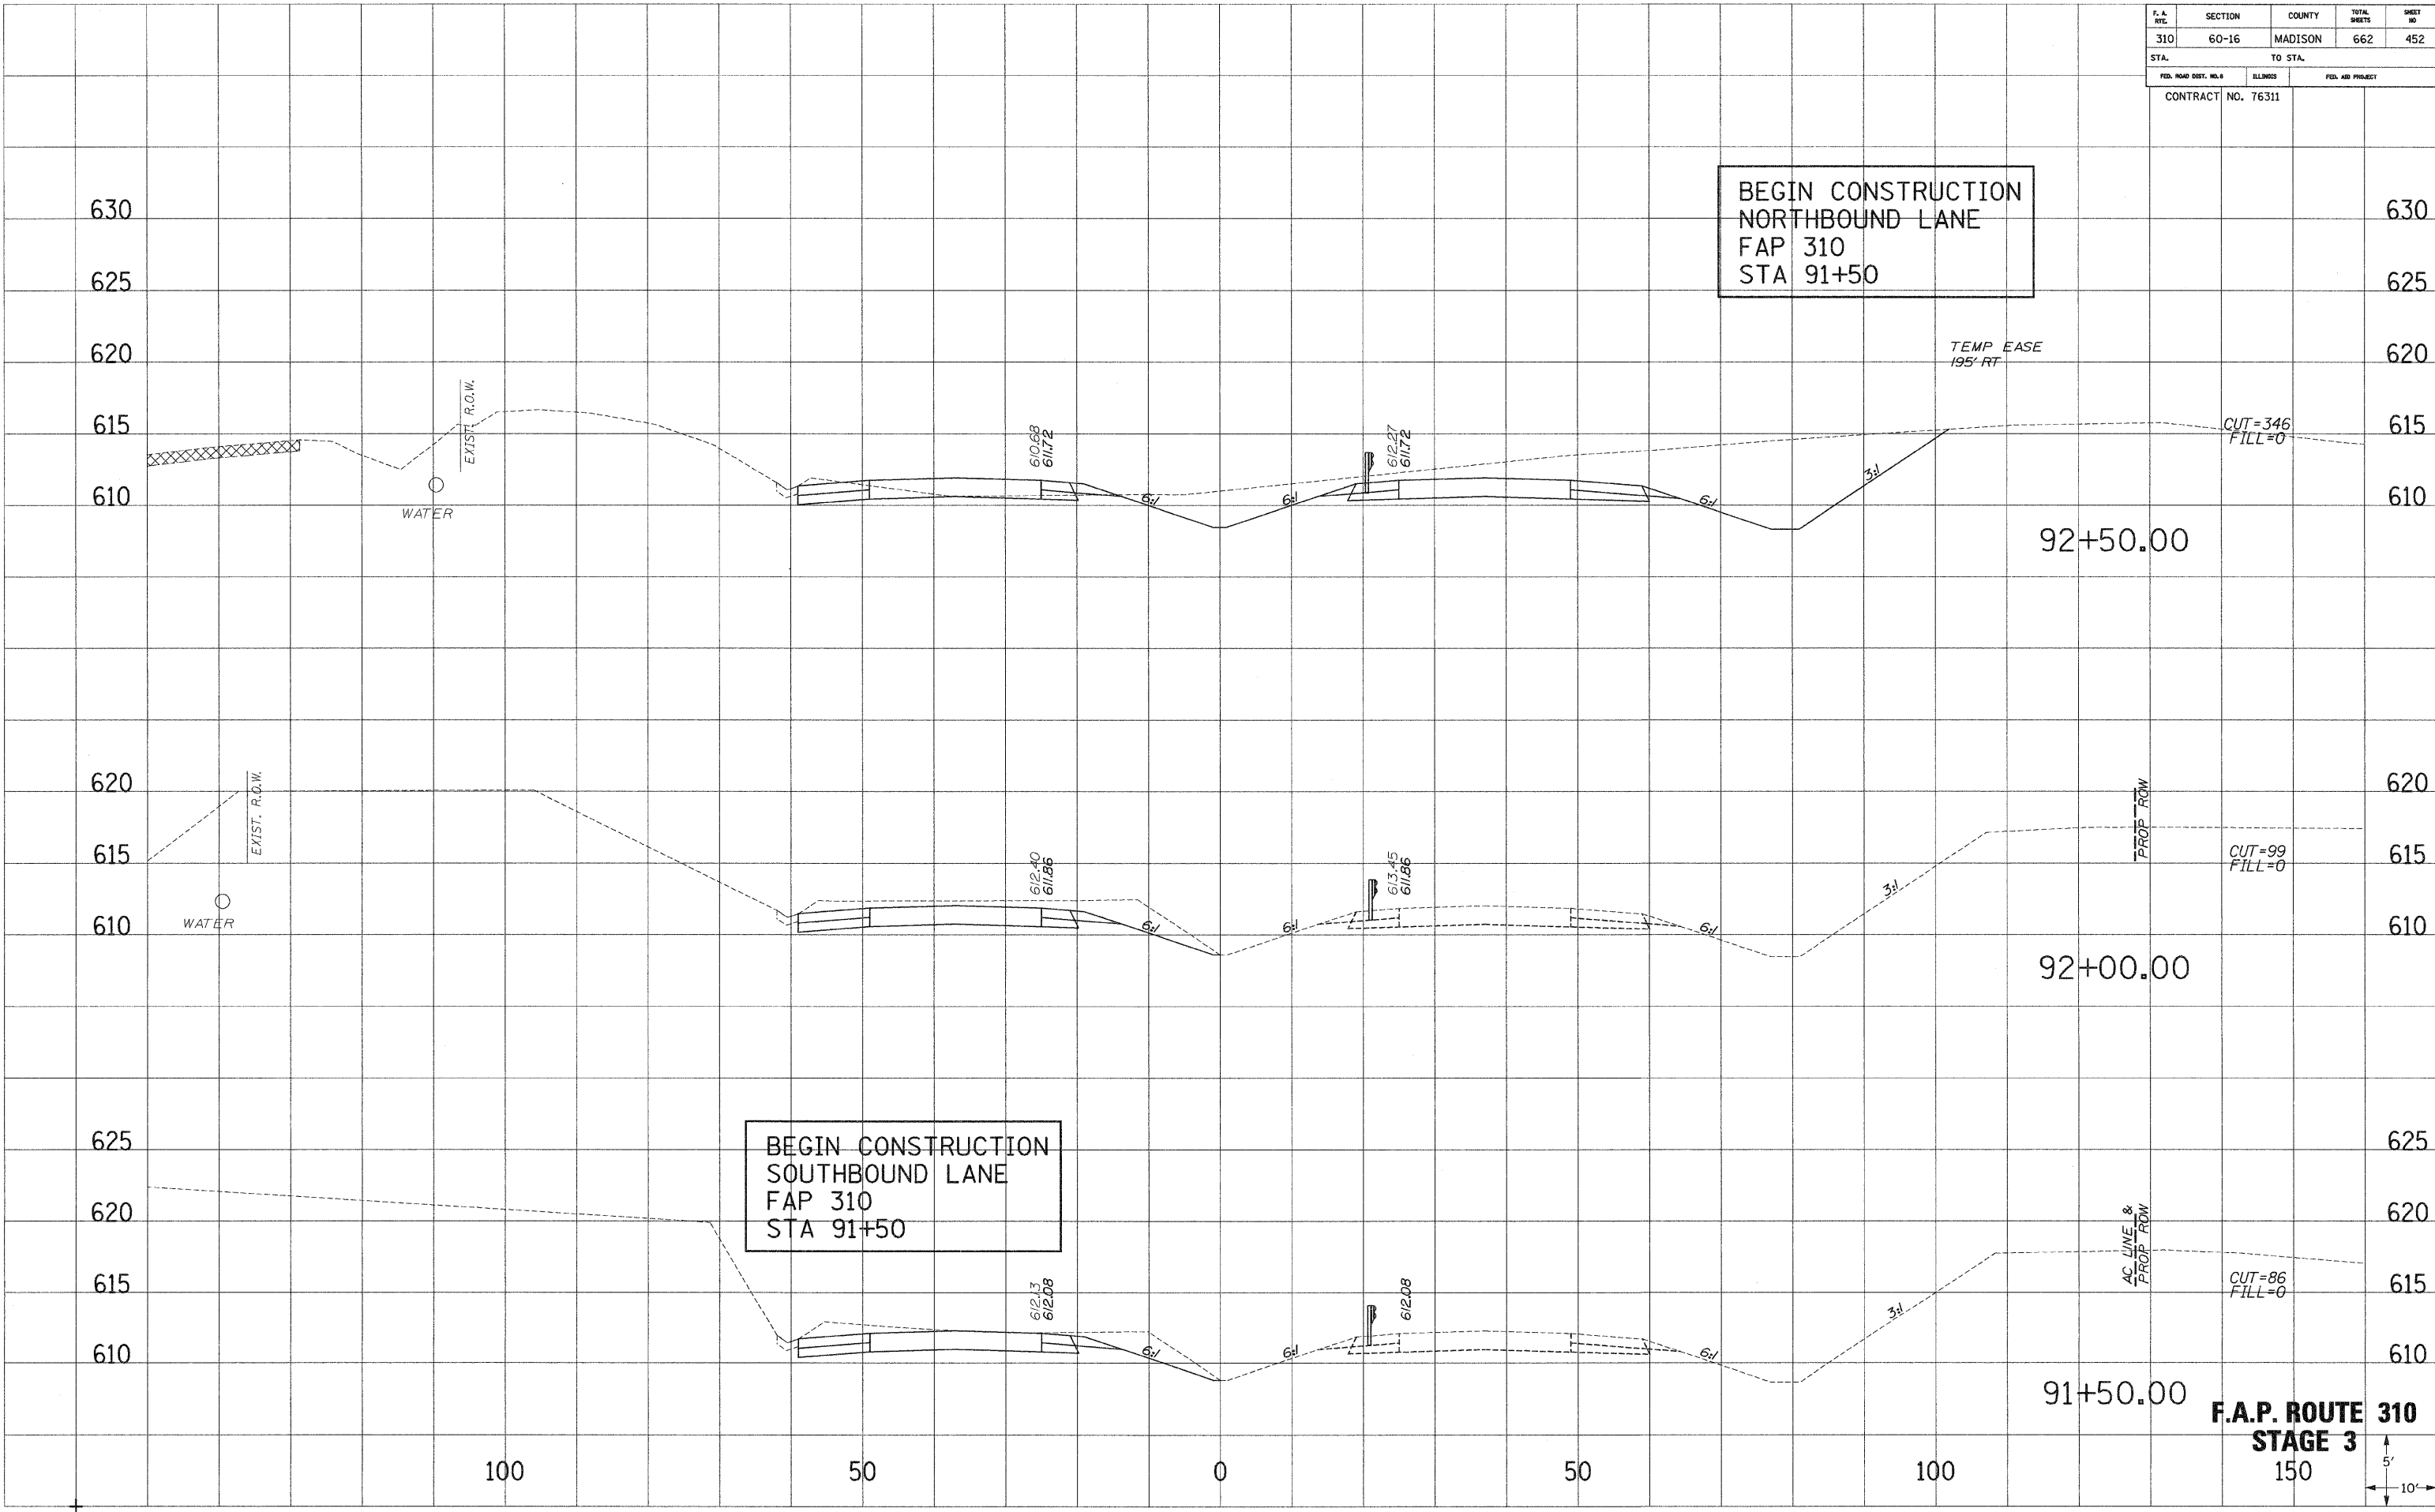

SURVEY PLOTTED
 AREAS CHECKED

SURVEY PLOTTED
 AREAS CHECKED

F. A. NO.	SECTION	COUNTY	TOTAL SHEETS	SHEET NO.
310	60-16	MADISON	662	453
STA.		TO STA.		
FED. ROAD DIST. NO. 8		ILLINOIS	FED. AID PROJECT	
CONTRACT NO. 76311				

CUT=422
FILL=0

94+50.00

CUT=265
FILL=12

94+00.00


CUT=182
FILL=58

93+50.00

CUT=217
FILL=16

93+00.00 **F.A.P. ROUTE 310**
STAGE 3




150

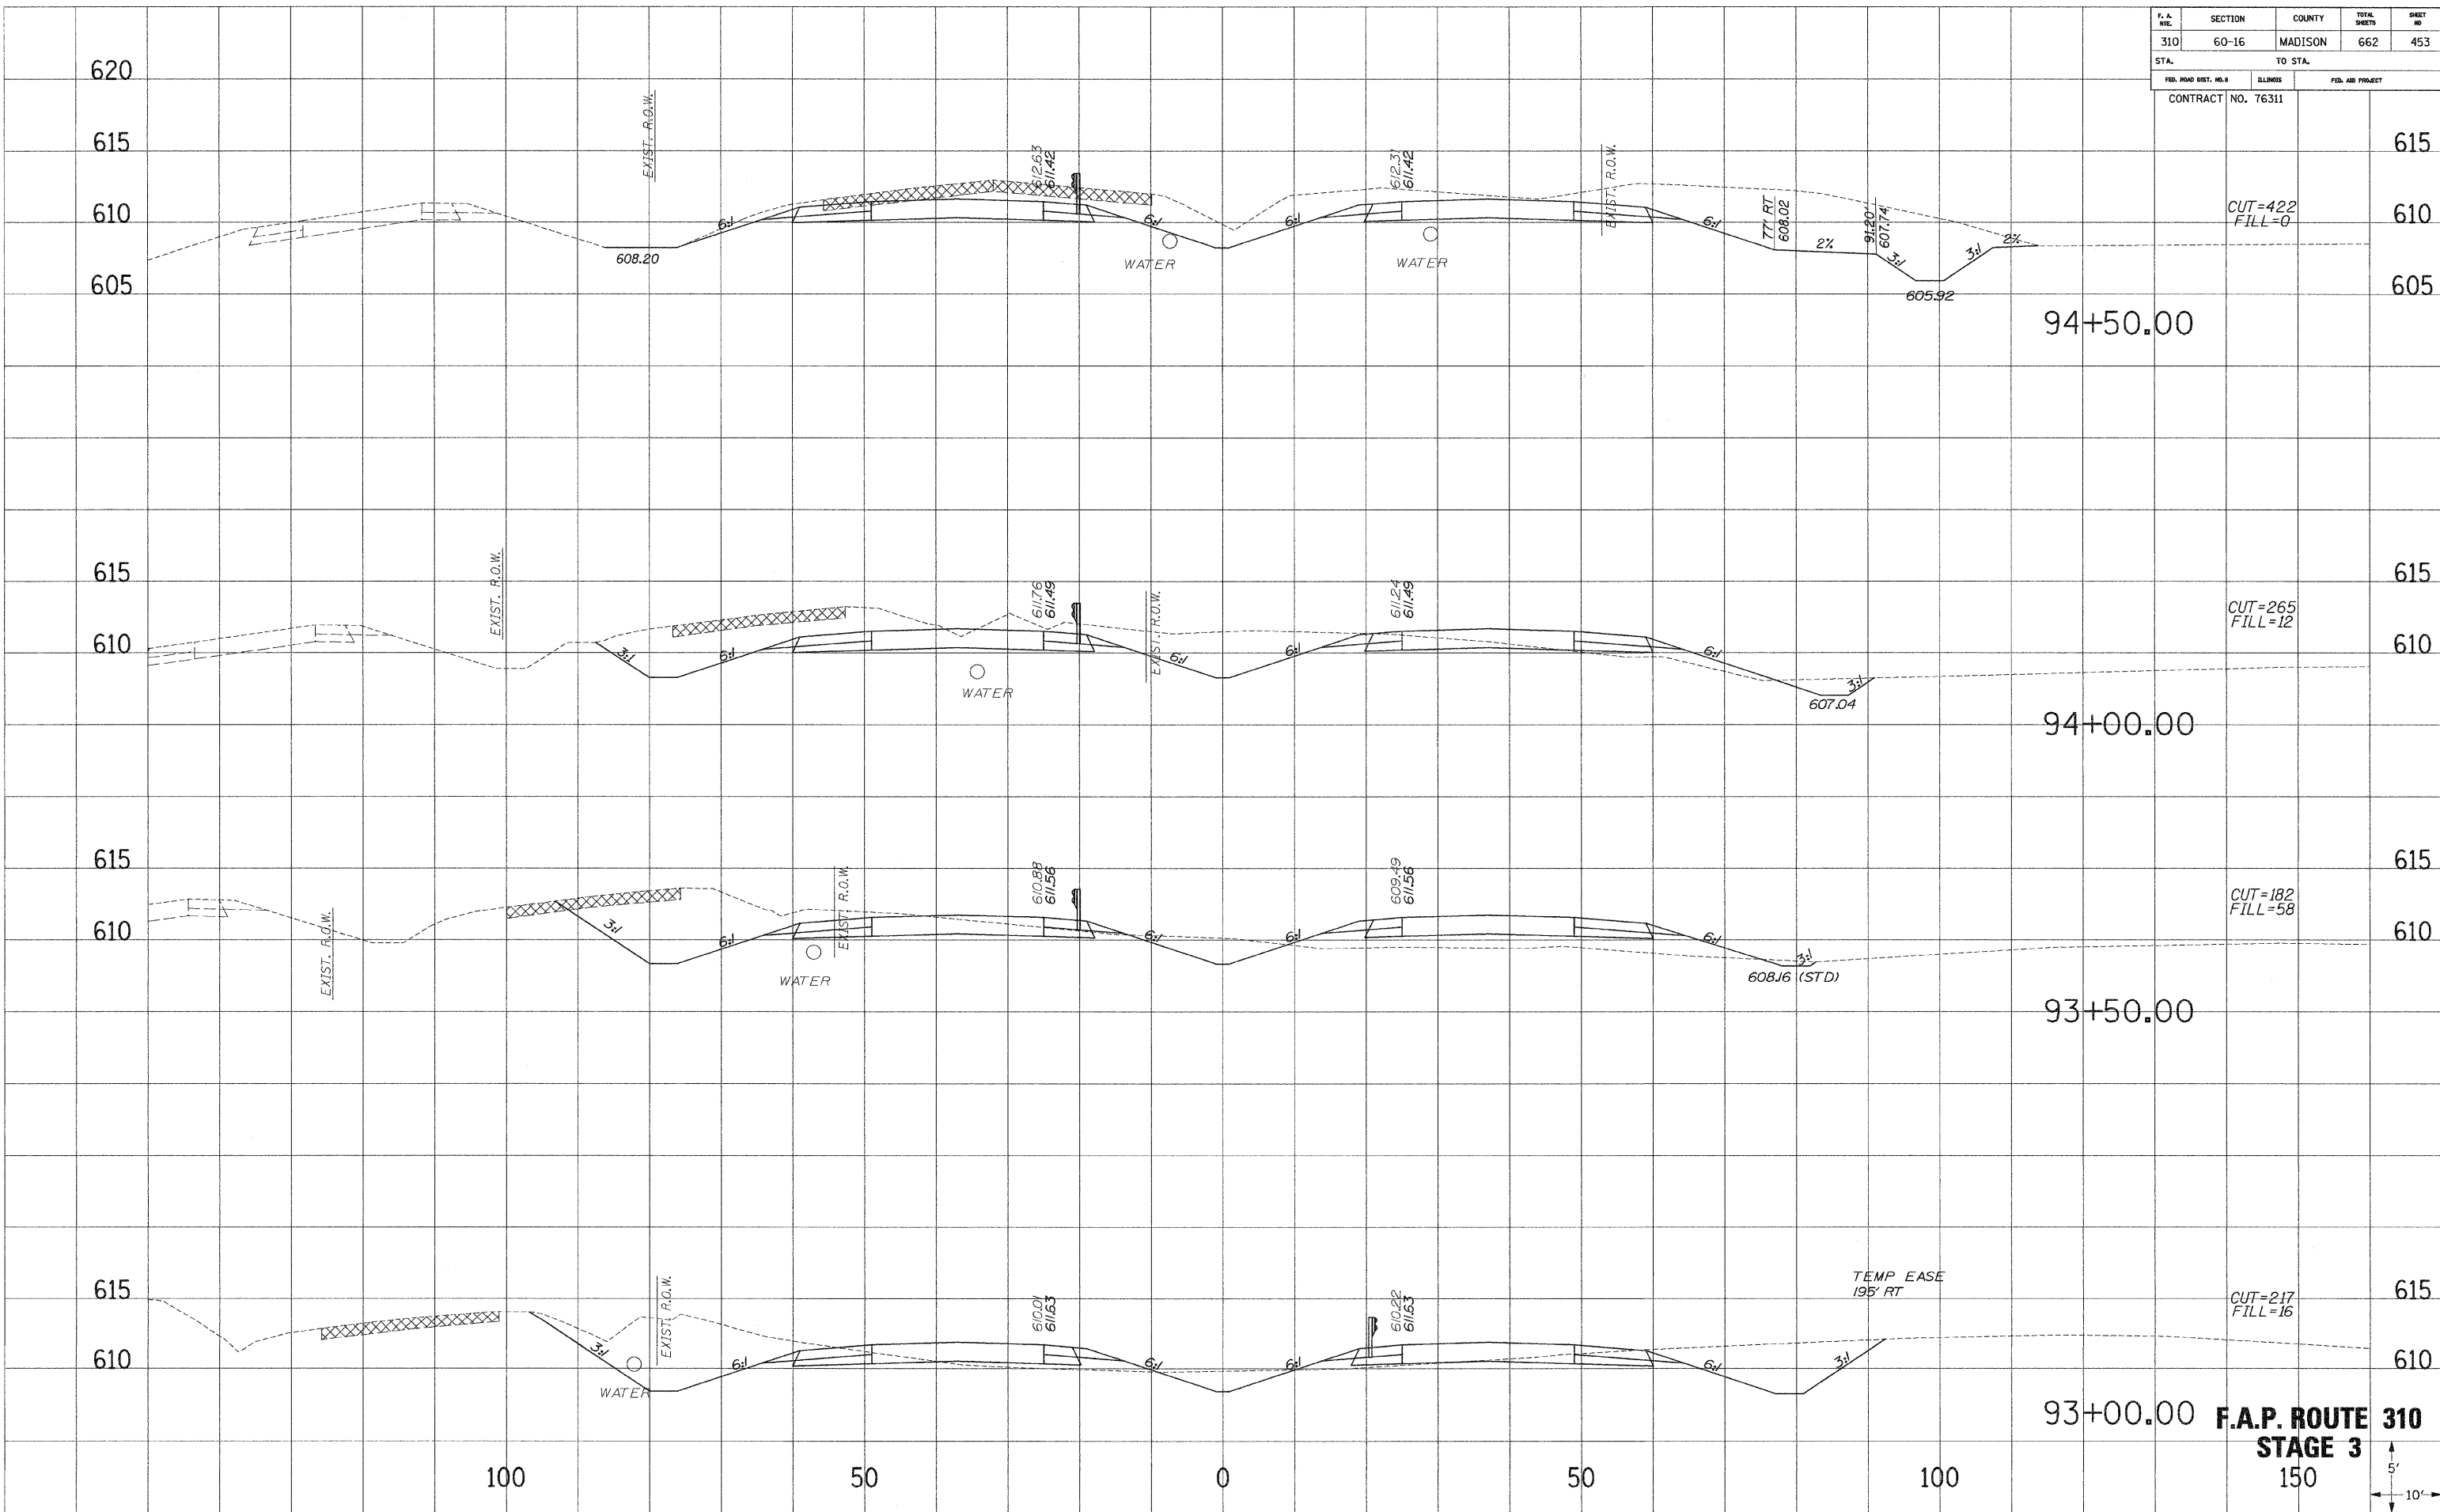

SURVEIL PLOTTED
 NO. AREAS CHECKED

SURVEIL PLOTTED
 NO. AREAS CHECKED

F. A. RTE.	SECTION	COUNTY	TOTAL SHEETS	SHEET NO.
310	60-16	MADISON	662	454
STA.		TO STA.		
FED. ROAD DIST. NO.		ELLINGS	FED. AID PROJECT	
CONTRACT NO. 76311				

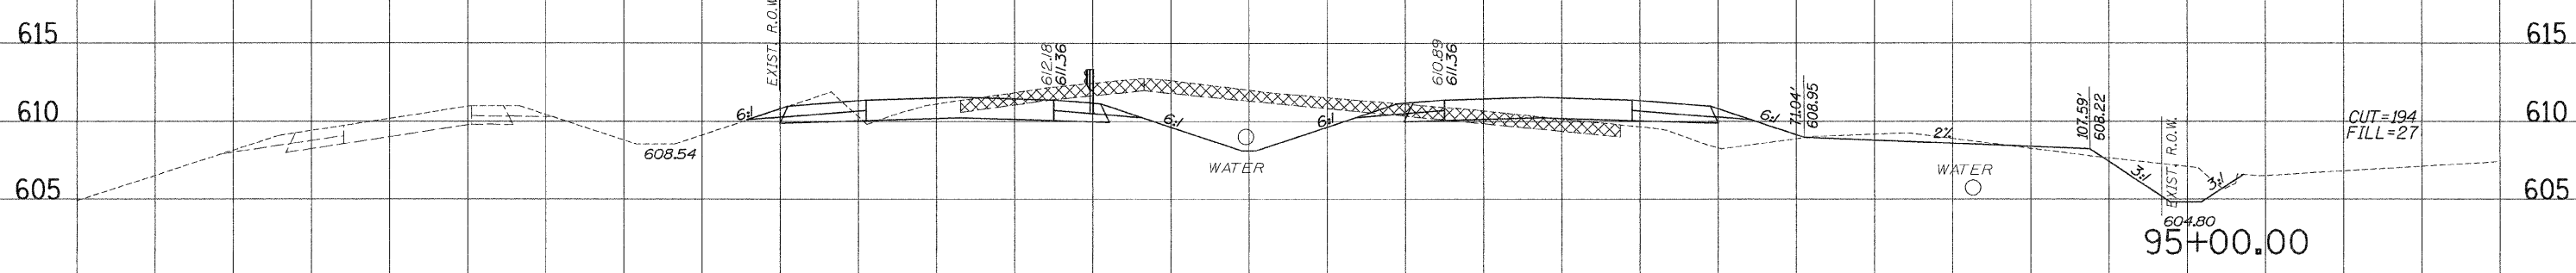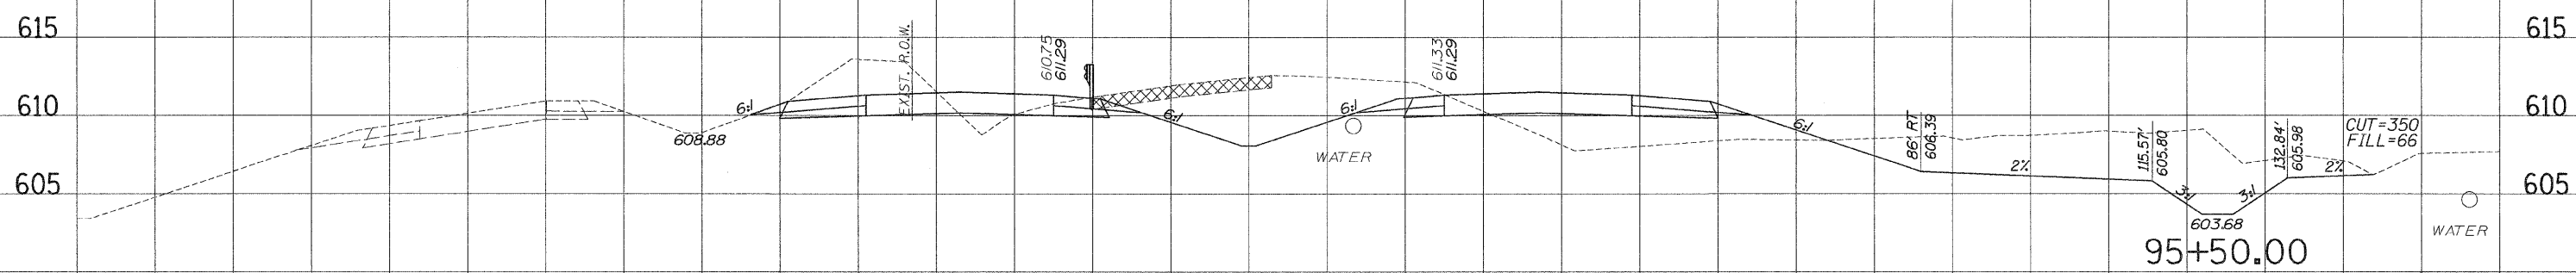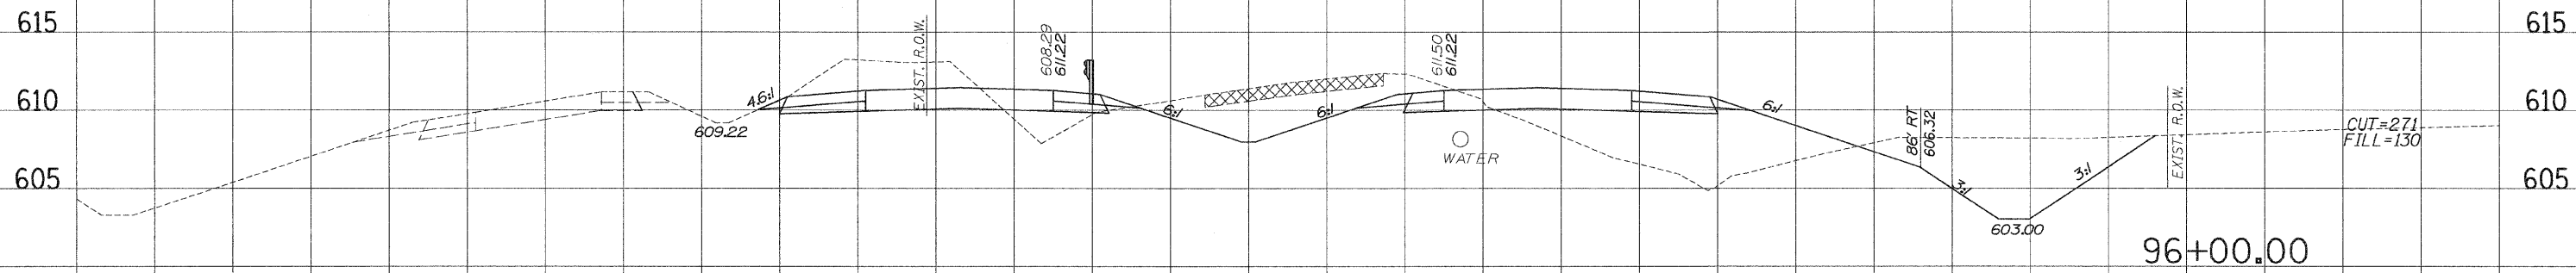


F.A.P. ROUTE 310
STAGE 3
 150



DATE PLOTTED: _____
 NOTE BOOK NO. _____
 REVISIONS: _____
 AREAS CHECKED: _____

DATE PLOTTED: _____
 NOTE BOOK NO. _____
 REVISIONS: _____
 AREAS CHECKED: _____

F. A. RTE.	SECTION	COUNTY	TOTAL SHEETS	SHEET NO.
310	60-16	MADISON	662	455
STA.		TO STA.		
FED. ROAD DIST. NO. 8		ILLINOIS	FED. AID PROJECT	
CONTRACT NO. 76311				

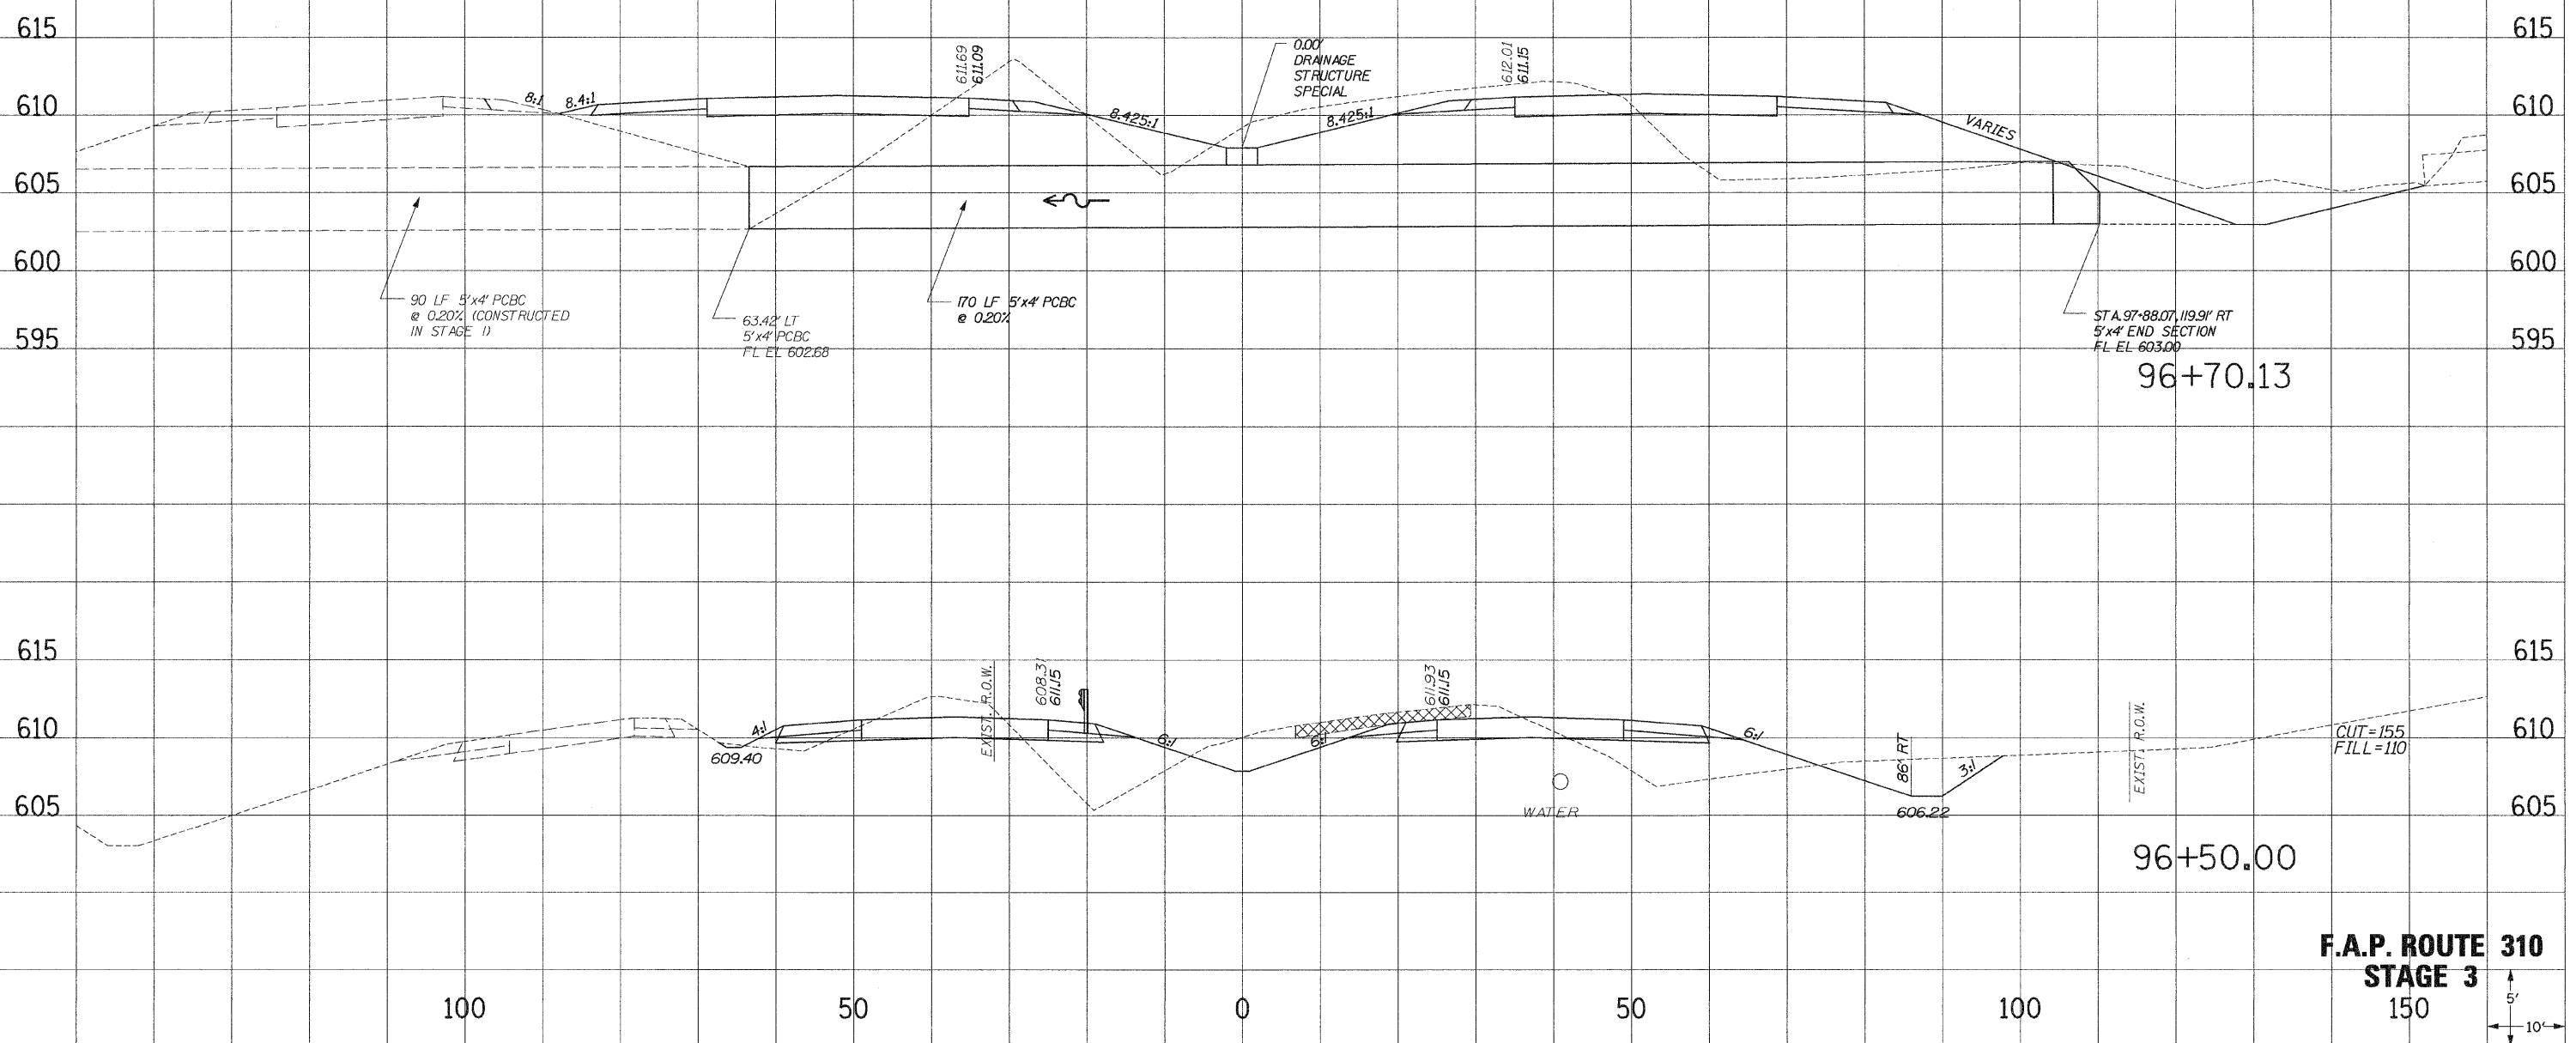


**F.A.P. ROUTE 310
STAGE 3**
150

5'
10'

DATE PLOTTED: _____
NOTE BOOK NO.: _____
AREAS CHECKED: _____

DATE PLOTTED: _____
NOTE BOOK NO.: _____
AREAS CHECKED: _____

F. A. MILE	SECTION	COUNTY	TOTAL SHEETS	SHEET NO.
310	60-16	MADISON	662	456
STA.		TO STA.		
FED. ROAD DIST. NO. 8		ILLINOIS	FED. AID PROJECT	
CONTRACT NO. 76311				

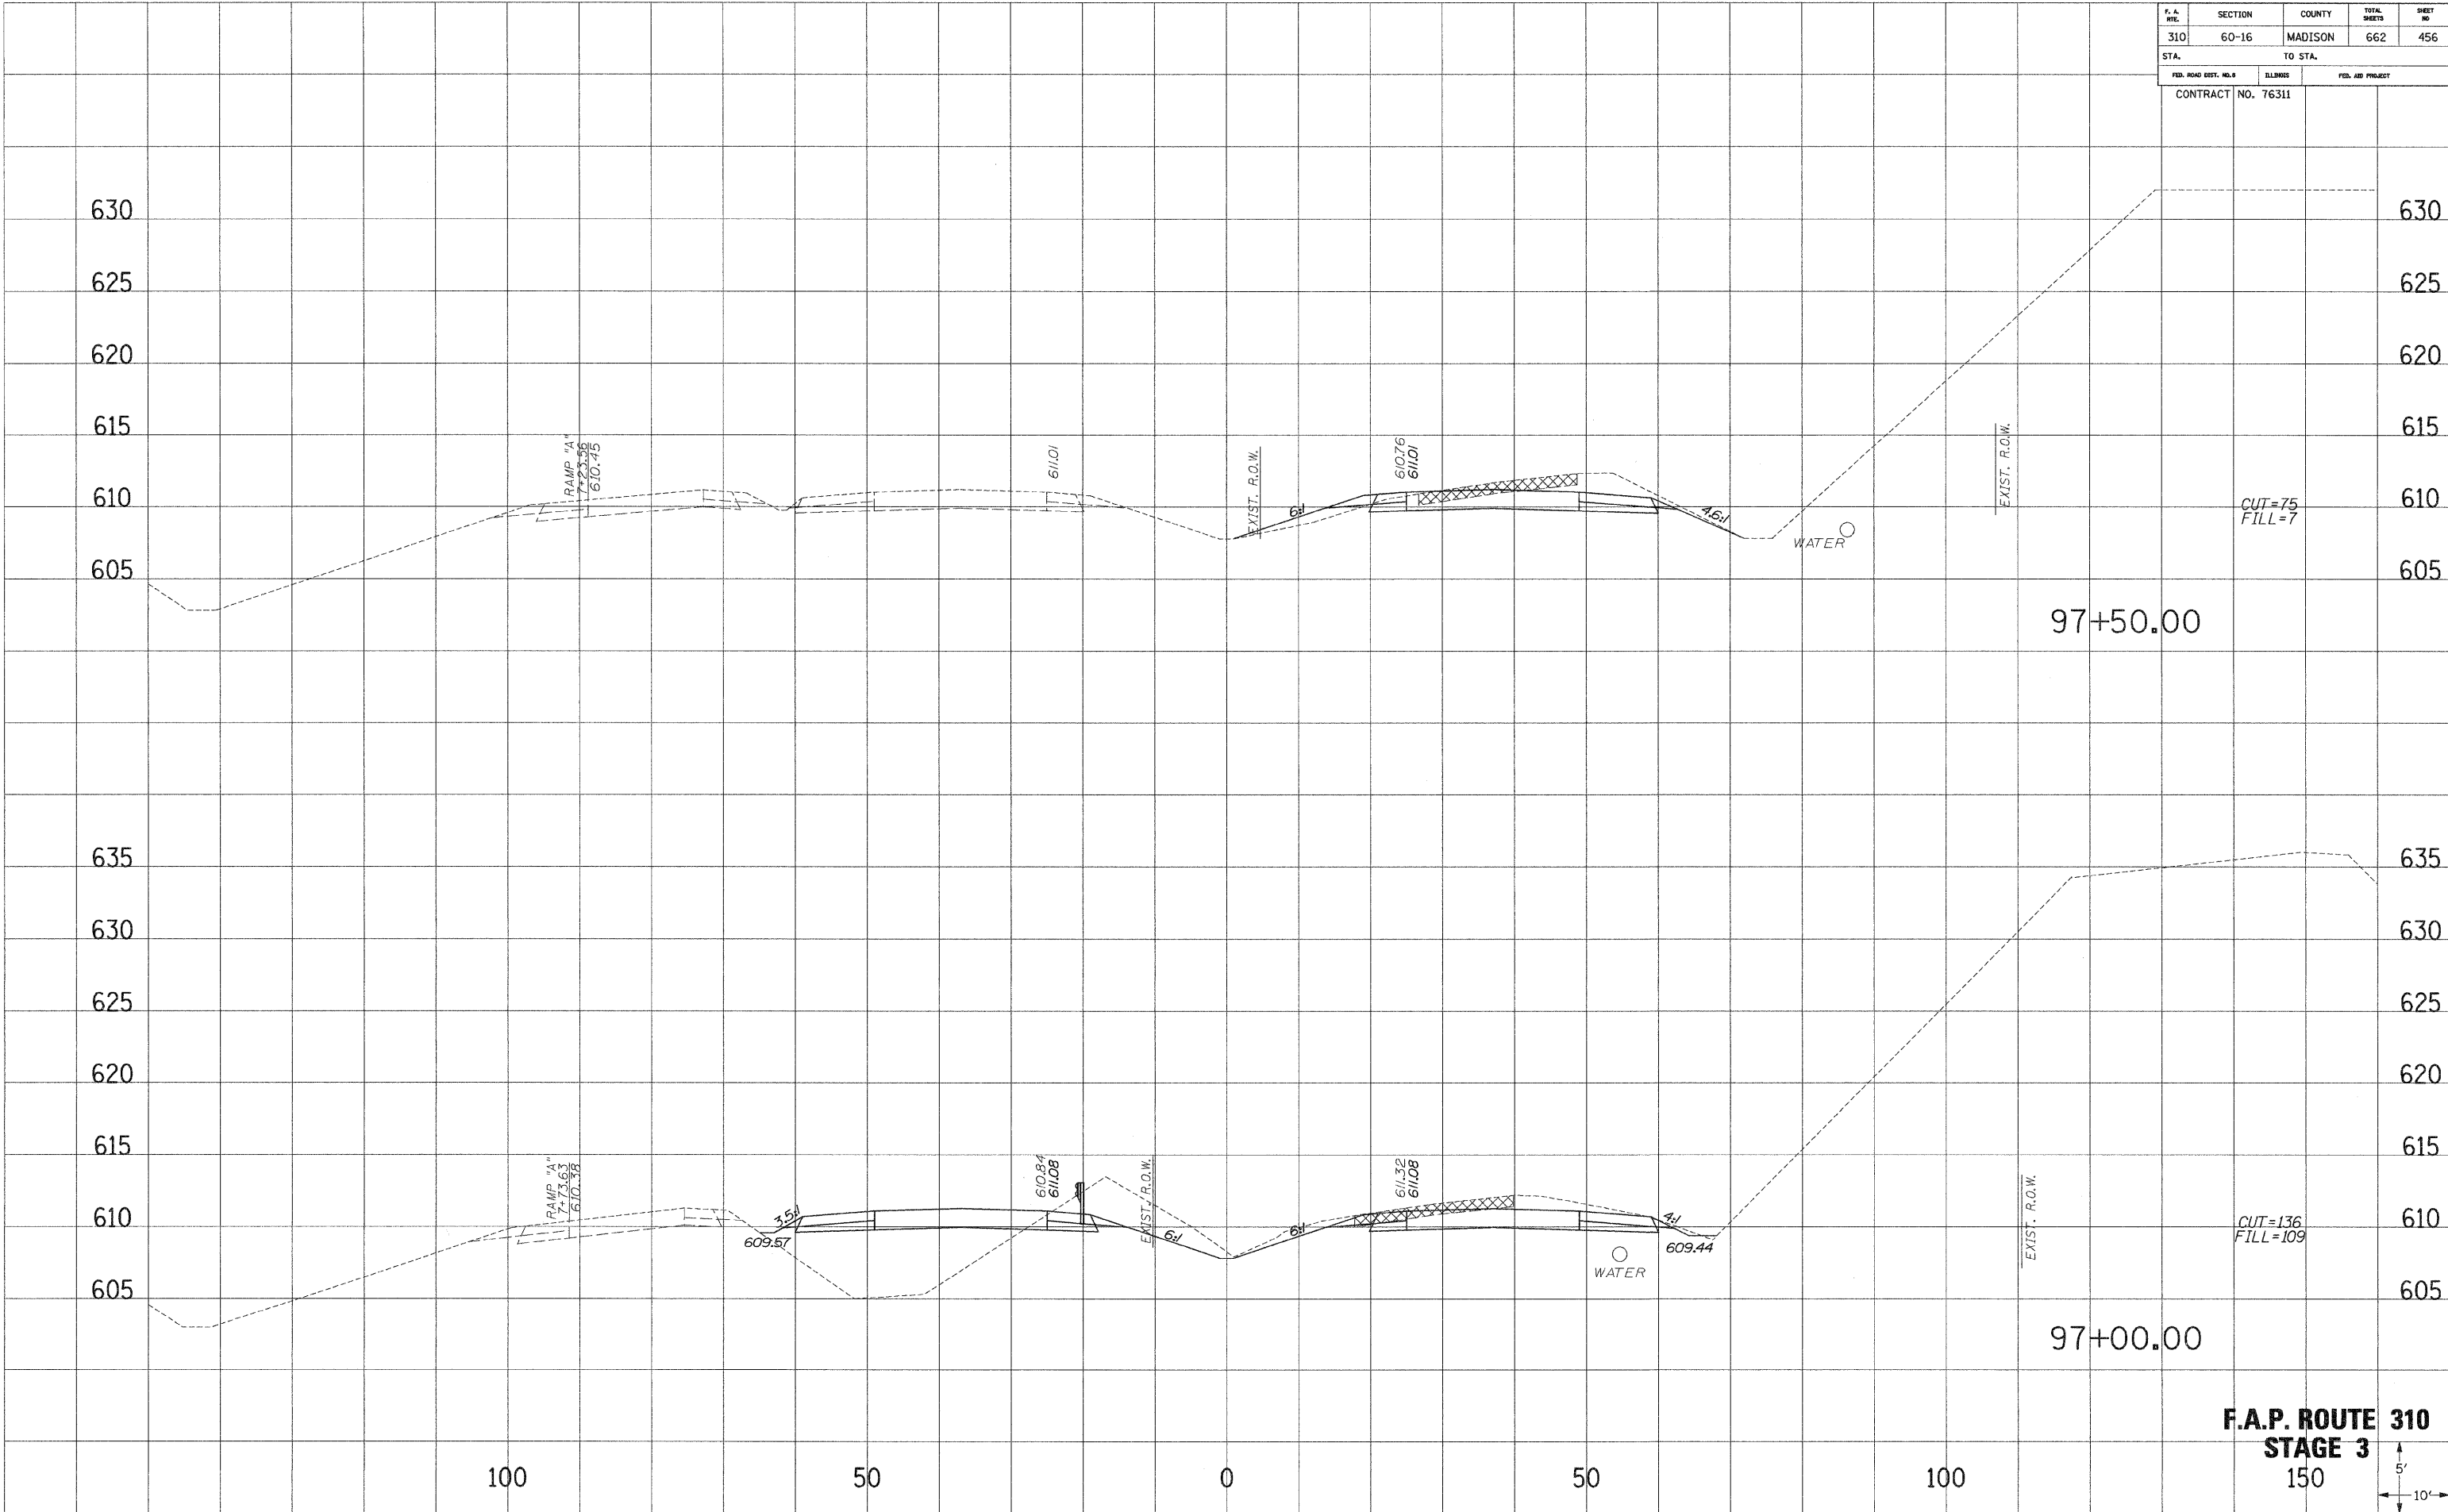

**F.A.P. ROUTE 310
STAGE 3**
150




30111 PLOTTED
NOTE BOOK TEMPLATE
AREAS CHECKED

30111 PLOTTED
NOTE BOOK TEMPLATE
AREAS CHECKED


F. A. RTE.	SECTION	COUNTY	TOTAL SHEETS	SHEET NO.
310	60-16	MADISON	662	457
STA.		TO STA.		
FED. ROAD DIST. NO. 8		ELLIMES	FED. AID PROJECT	
CONTRACT NO. 76311				

SURVEY PLOTTED
 NOTE BOOK TEMPLATE
 AREAS CHECKED
 NO.


SURVEY PLOTTED
 NOTE BOOK TEMPLATE
 AREAS CHECKED
 NO.

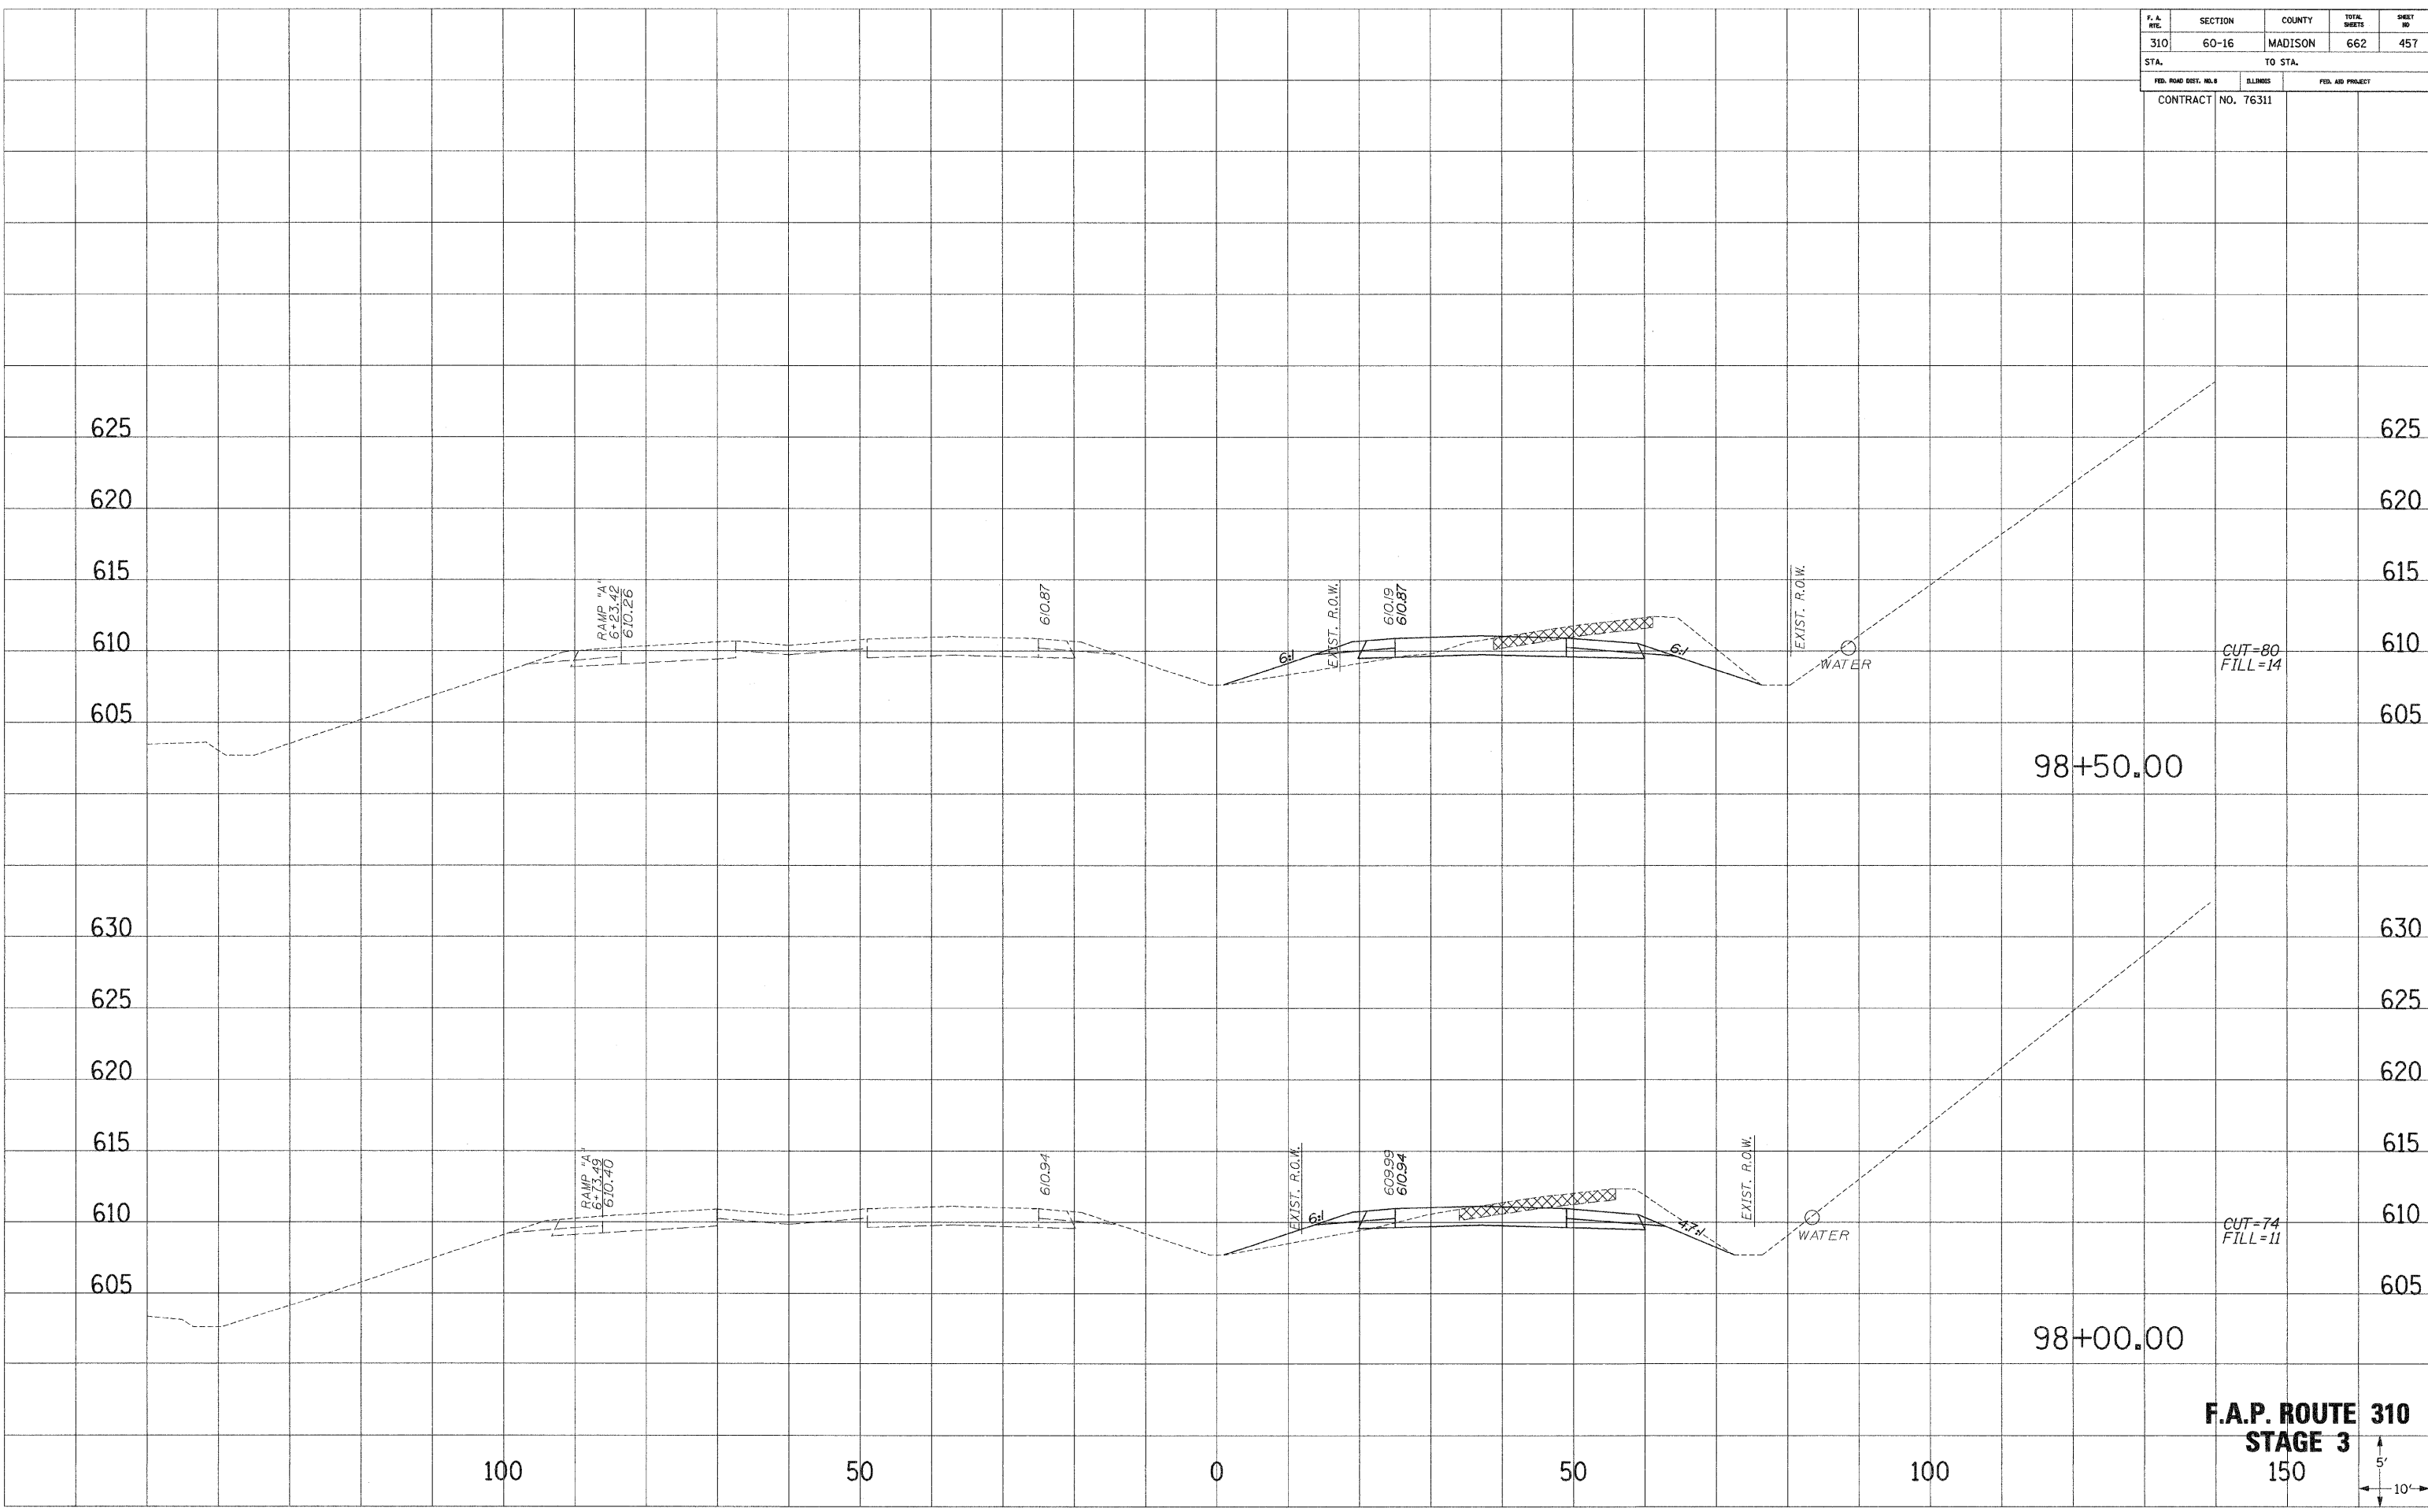

F.A.P. ROUTE 310
STAGE 3
 150

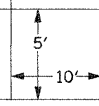

F. A. NO.	SECTION	COUNTY	TOTAL SHEETS	SHEET NO.
310	60-16	MADISON	662	458
STA.		TO STA.		
CONTRACT NO. 76311				

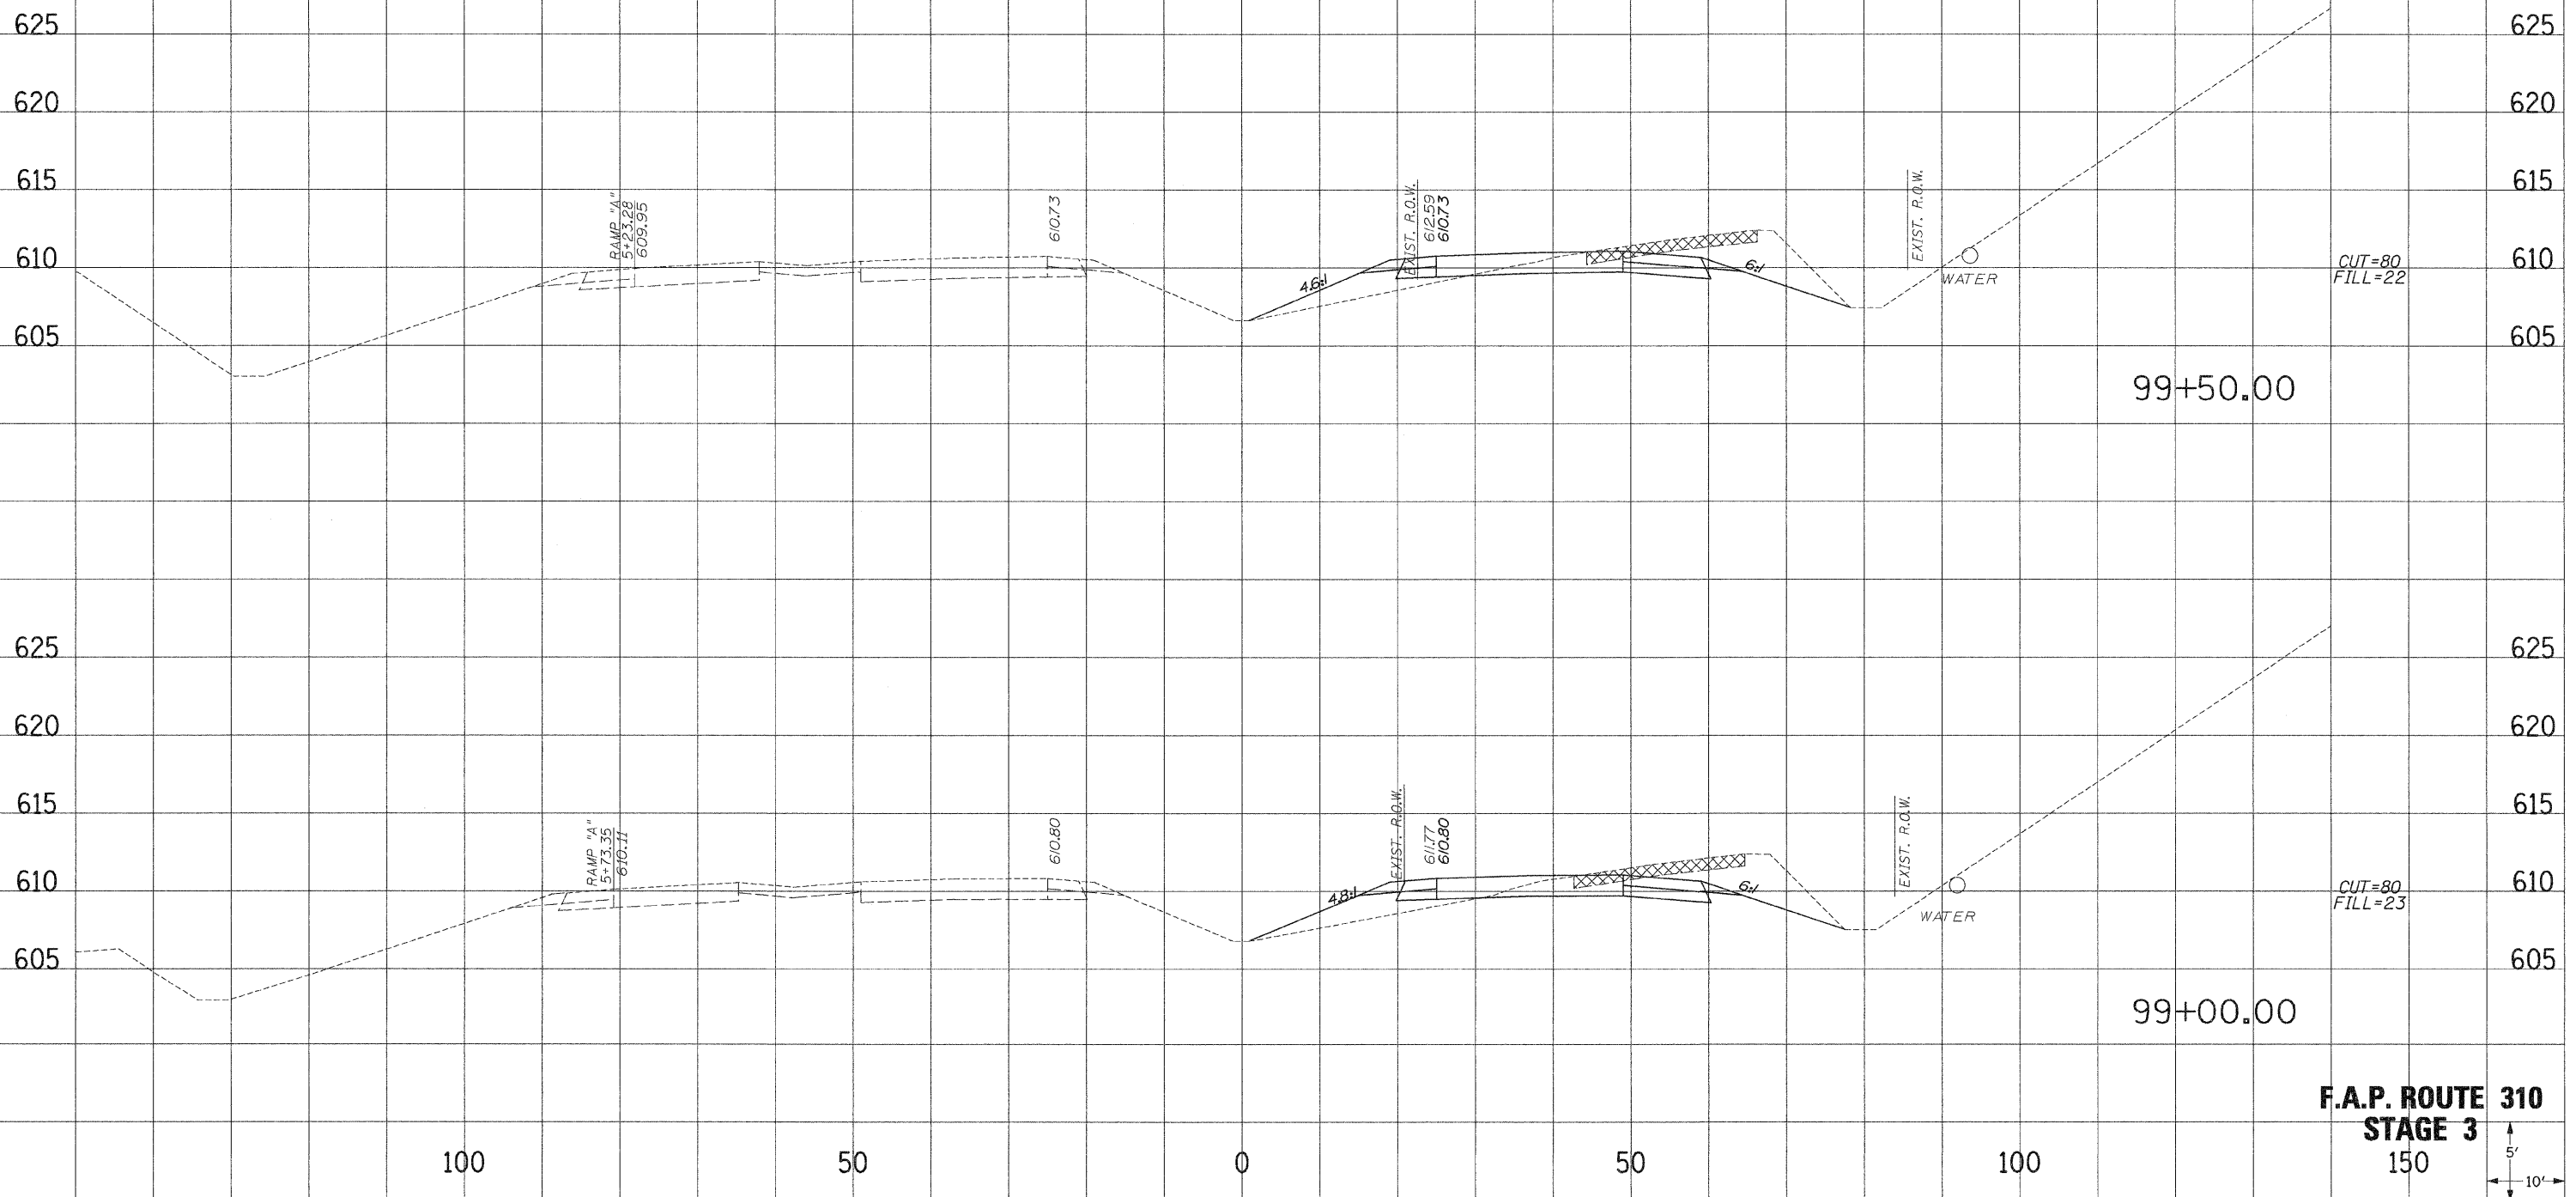


F.A.P. ROUTE 310
STAGE 3
 150

5'
 10'

SURVEY PLOTTED
 NOTE BOOK
 AREAS CHECKED

SURVEY PLOTTED
 NOTE BOOK
 AREAS CHECKED

F. A. Rte.	SECTION	COUNTY	TOTAL SHEETS	SHEET NO.
310	60-16	MADISON	662	459
STA.		TO STA.		
FED. ROAD DIST. NO. 8		ILLINOIS	FED. AID PROJECT	
CONTRACT NO. 76311				

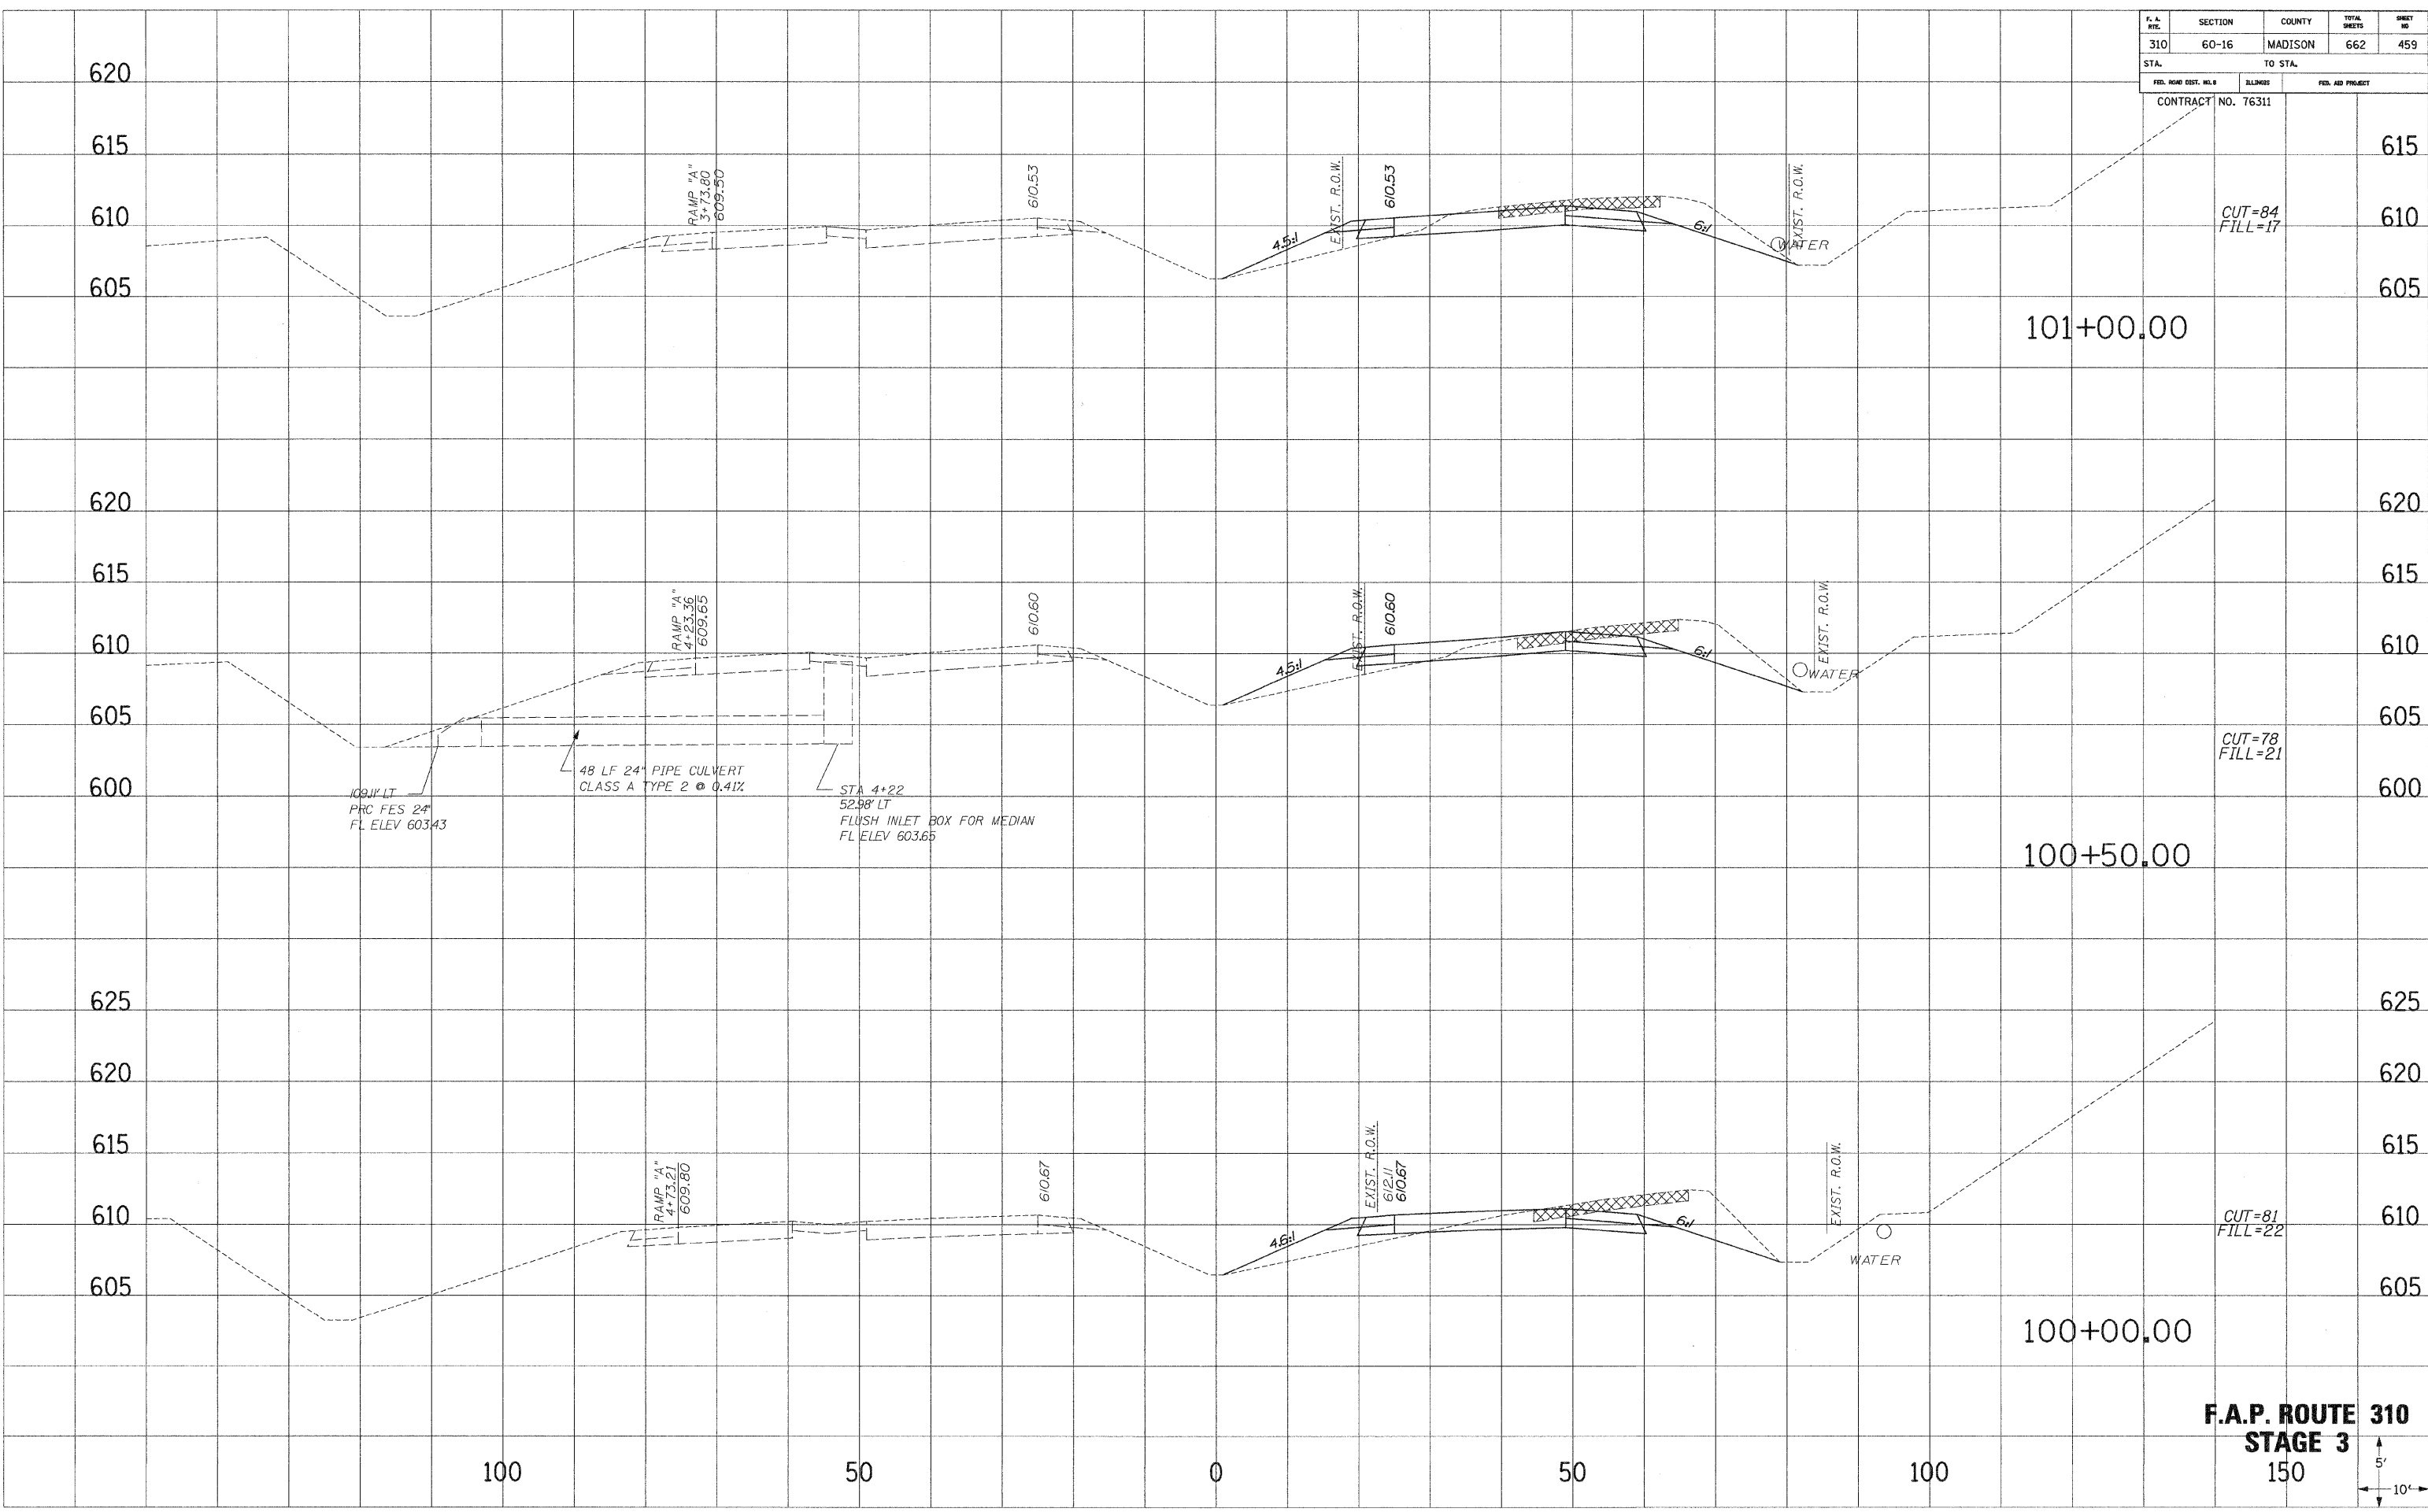


**F.A.P. ROUTE 310
STAGE 3**
150





F.A. RTE.	SECTION	COUNTY	TOTAL SHEETS	SHEET NO.
310	60-16	MADISON	662	460
STA.		TO STA.		
FED. ROAD DIST. NO. 8		ILLINOIS	FED. AID PROJECT	
CONTRACT NO. 76311				

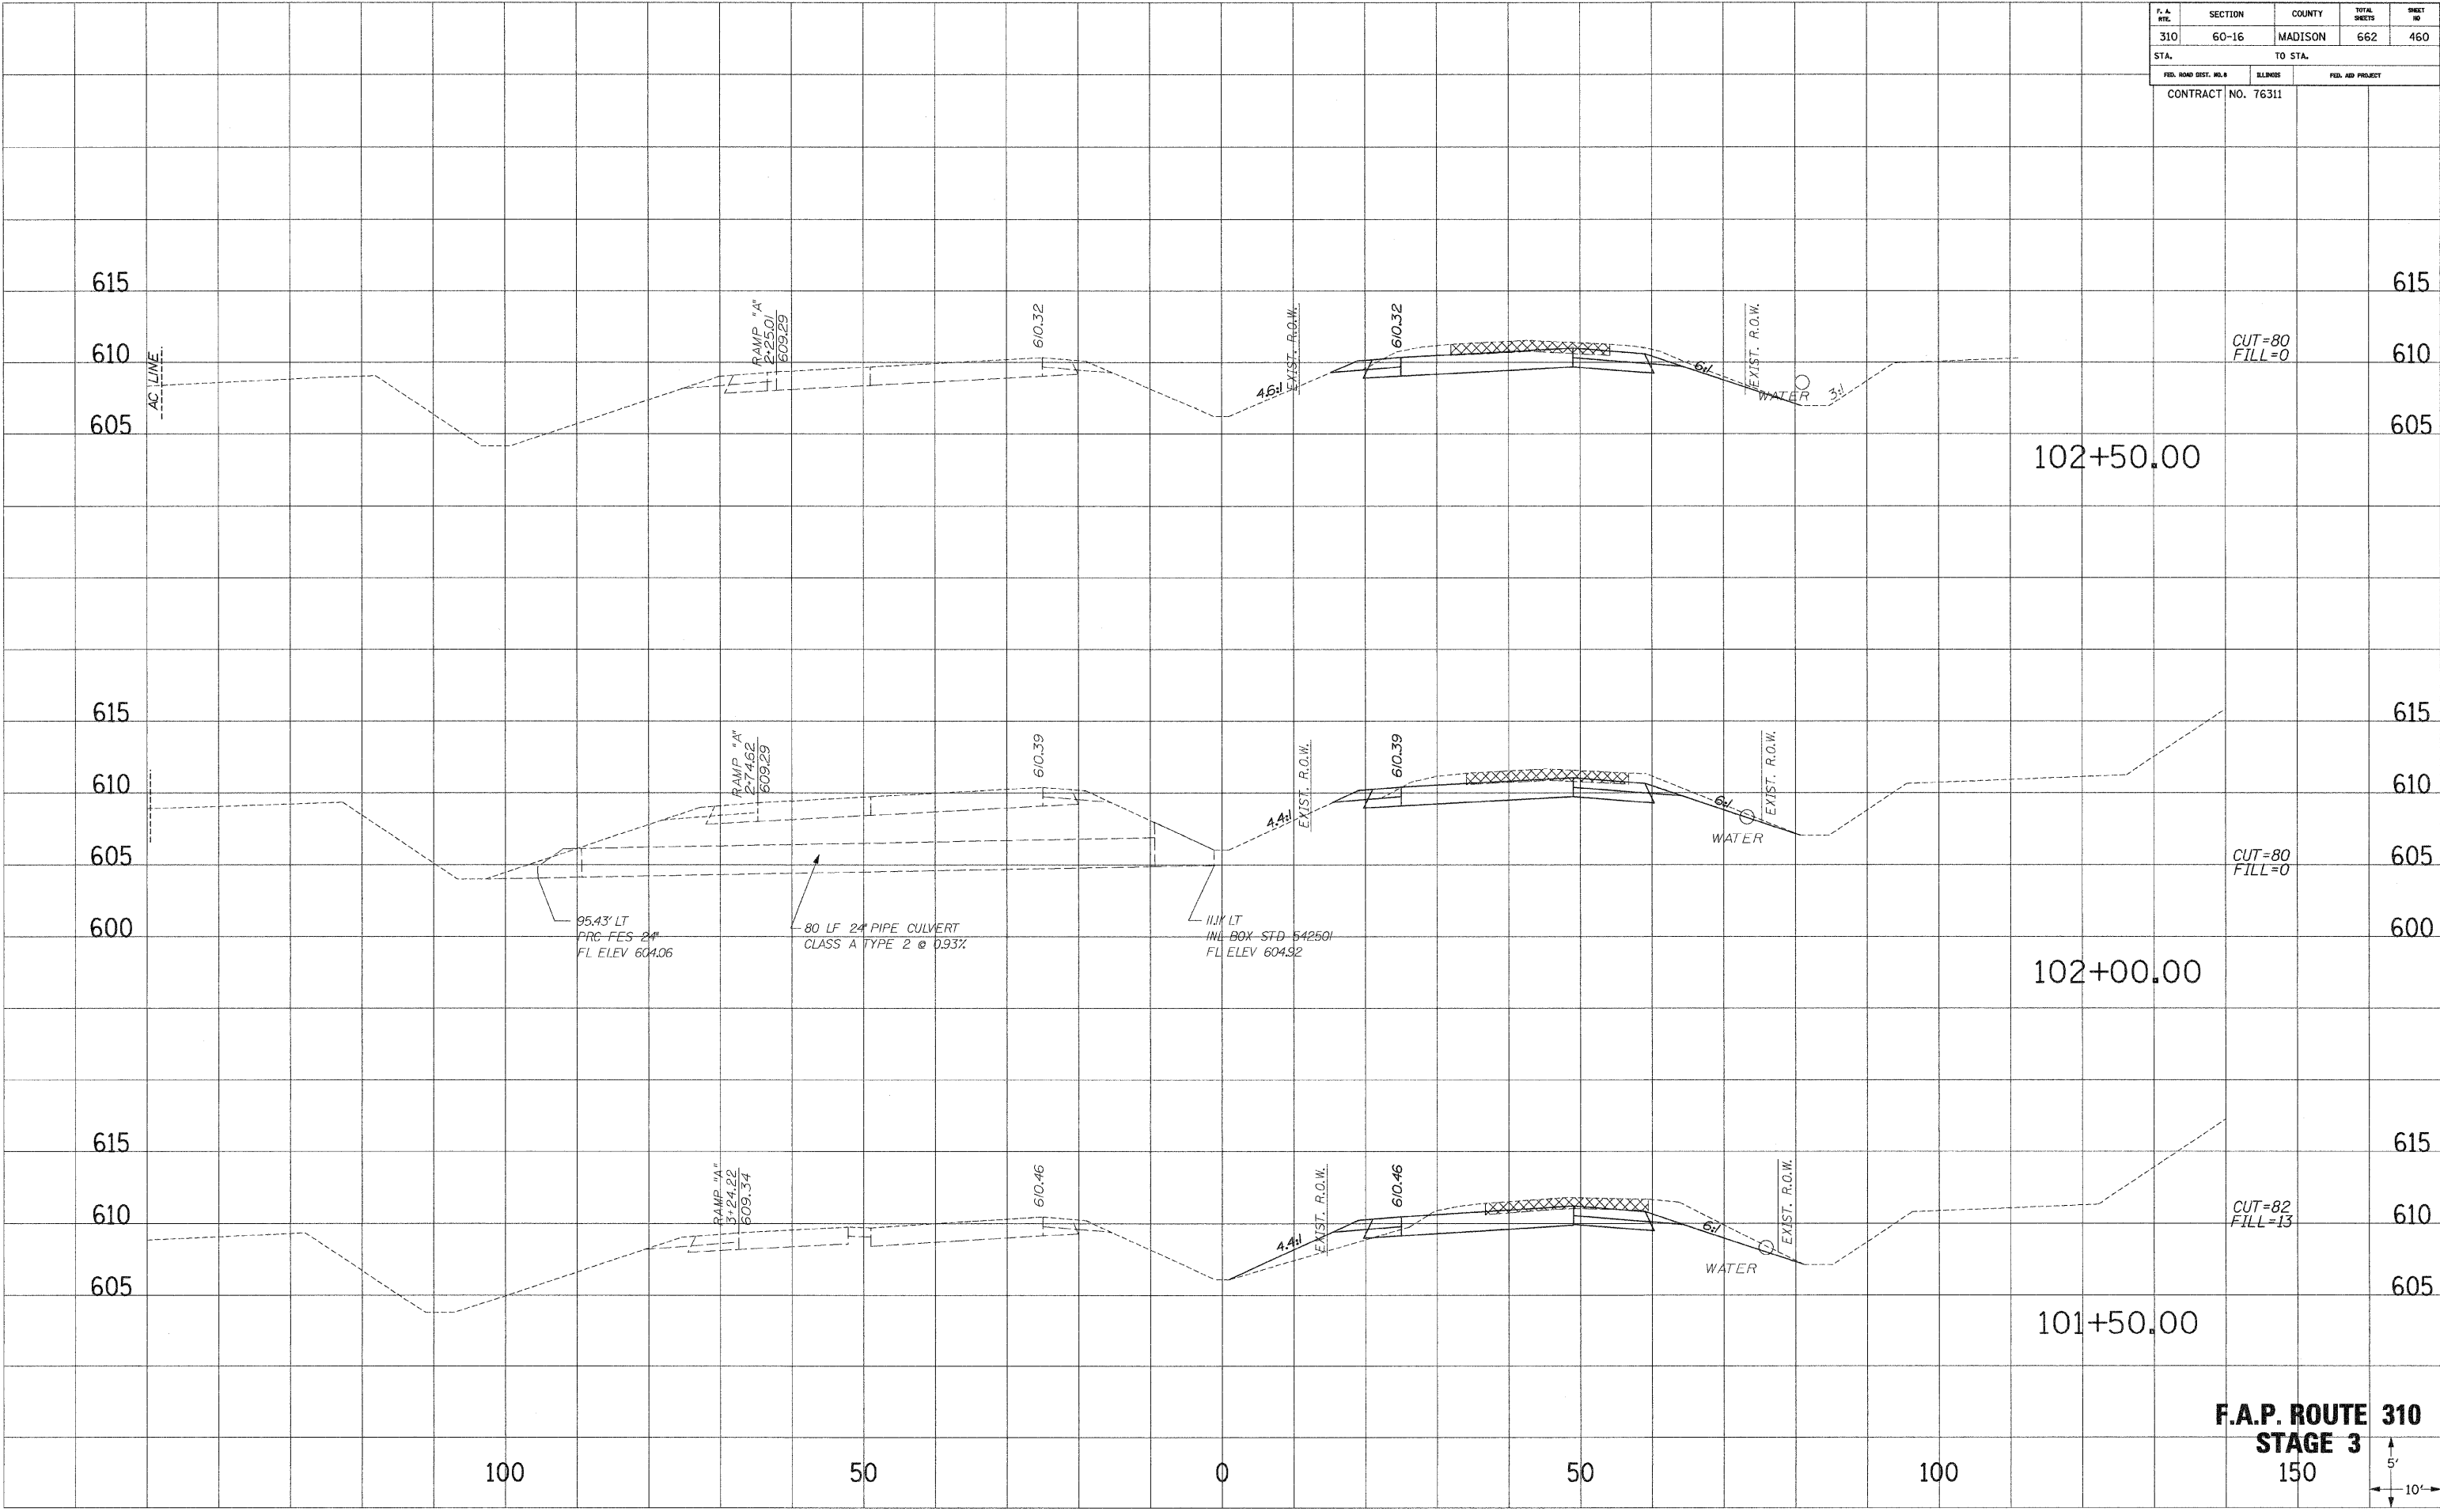

F.A.P. ROUTE 310
STAGE 3
 150




NO. _____ PLOTTED _____
 SURVEY NOTE BOOK DATE _____
 AREAS CHECKED _____

NO. _____ PLOTTED _____
 SURVEY NOTE BOOK DATE _____
 AREAS CHECKED _____

F. A. Rte.	SECTION	COUNTY	TOTAL SHEETS	SHEET NO.
310	60-16	MADISON	662	461
STA.	TO STA.			
FED. ROAD DIST. NO. 1	ILLINOIS	FED. AID PROJECT		
CONTRACT NO. 76311				

SURVEY PLOTTED
 NOTE BOOK
 AREAS CHECKED

SURVEY PLOTTED
 NOTE BOOK
 AREAS CHECKED

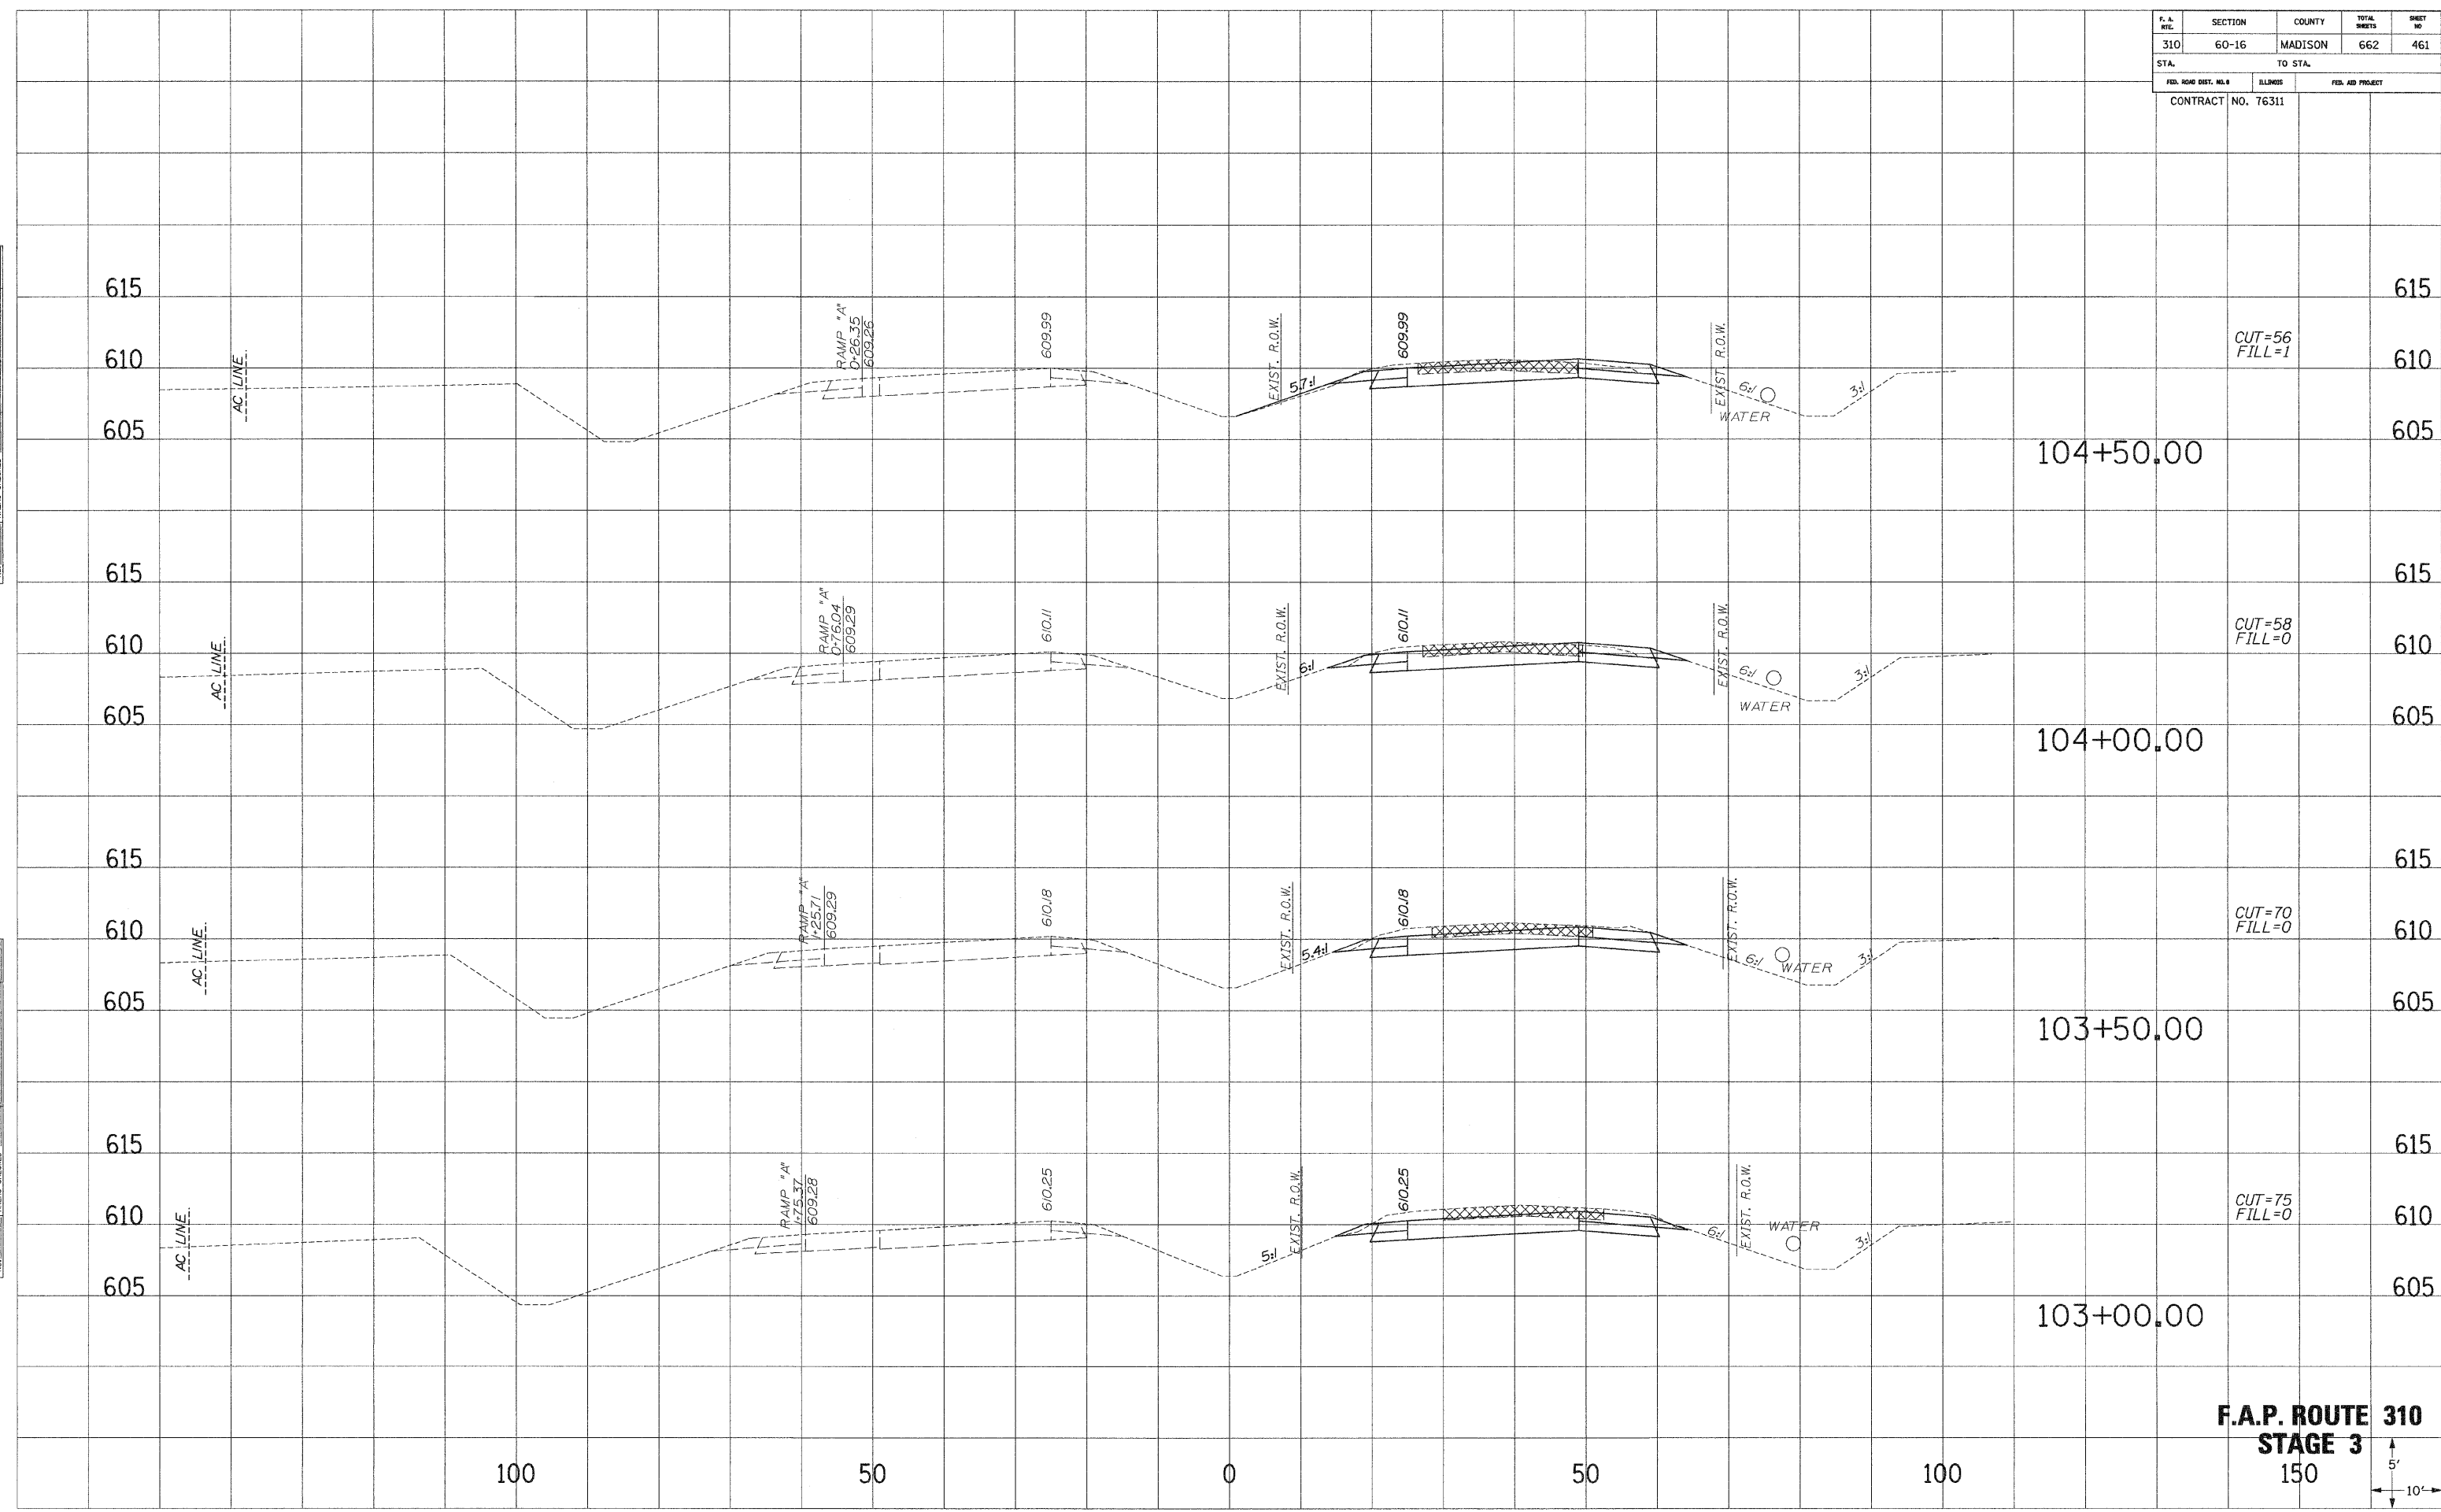

F.A.P. ROUTE 310
STAGE 3
 150
 5'
 10'

F. A. RTE.	SECTION	COUNTY	TOTAL SHEETS	SHEET NO.
310	60-16	MADISON	662	462
STA.		TO STA.		
FED. ROAD DIST. NO. 8		ELLIPSE	FED. AID PROJECT	
CONTRACT NO. 76311				

615 615

610 610

CUT=67
FILL=0

AC LINE

608.84

EXIST. R.O.W.

608.84

EXIST. R.O.W.

WATER

106+50.00

615 615

610 610

CUT=55
FILL=0

AC LINE

609.23

EXIST. R.O.W.

609.23

EXIST. R.O.W.

WATER

106+00.00

610 610

CUT=53
FILL=0

AC LINE

609.55

EXIST. R.O.W.

609.55

EXIST. R.O.W.

WATER

105+50.00

615 615

610 610

CUT=56
FILL=0

AC LINE

609.80

EXIST. R.O.W.

609.80

EXIST. R.O.W.

INLET
STA 105+25
EL 606.48

WATER

105+00.00

100

50

0

50

100

F.A.P. ROUTE 310
STAGE 3
150



DATE: _____
DRAWN BY: _____
CHECKED BY: _____
NO. _____


DATE: _____
DRAWN BY: _____
CHECKED BY: _____
NO. _____

F. A. RTE.	SECTION	COUNTY	TOTAL SHEETS	SHEET NO.
310	60-16	MADISON	662	463
STA.		TO STA.		
FED. ROAD DIST. NO. 6		ELLINGS	FED. AID PROJECT	
CONTRACT NO. 76311				





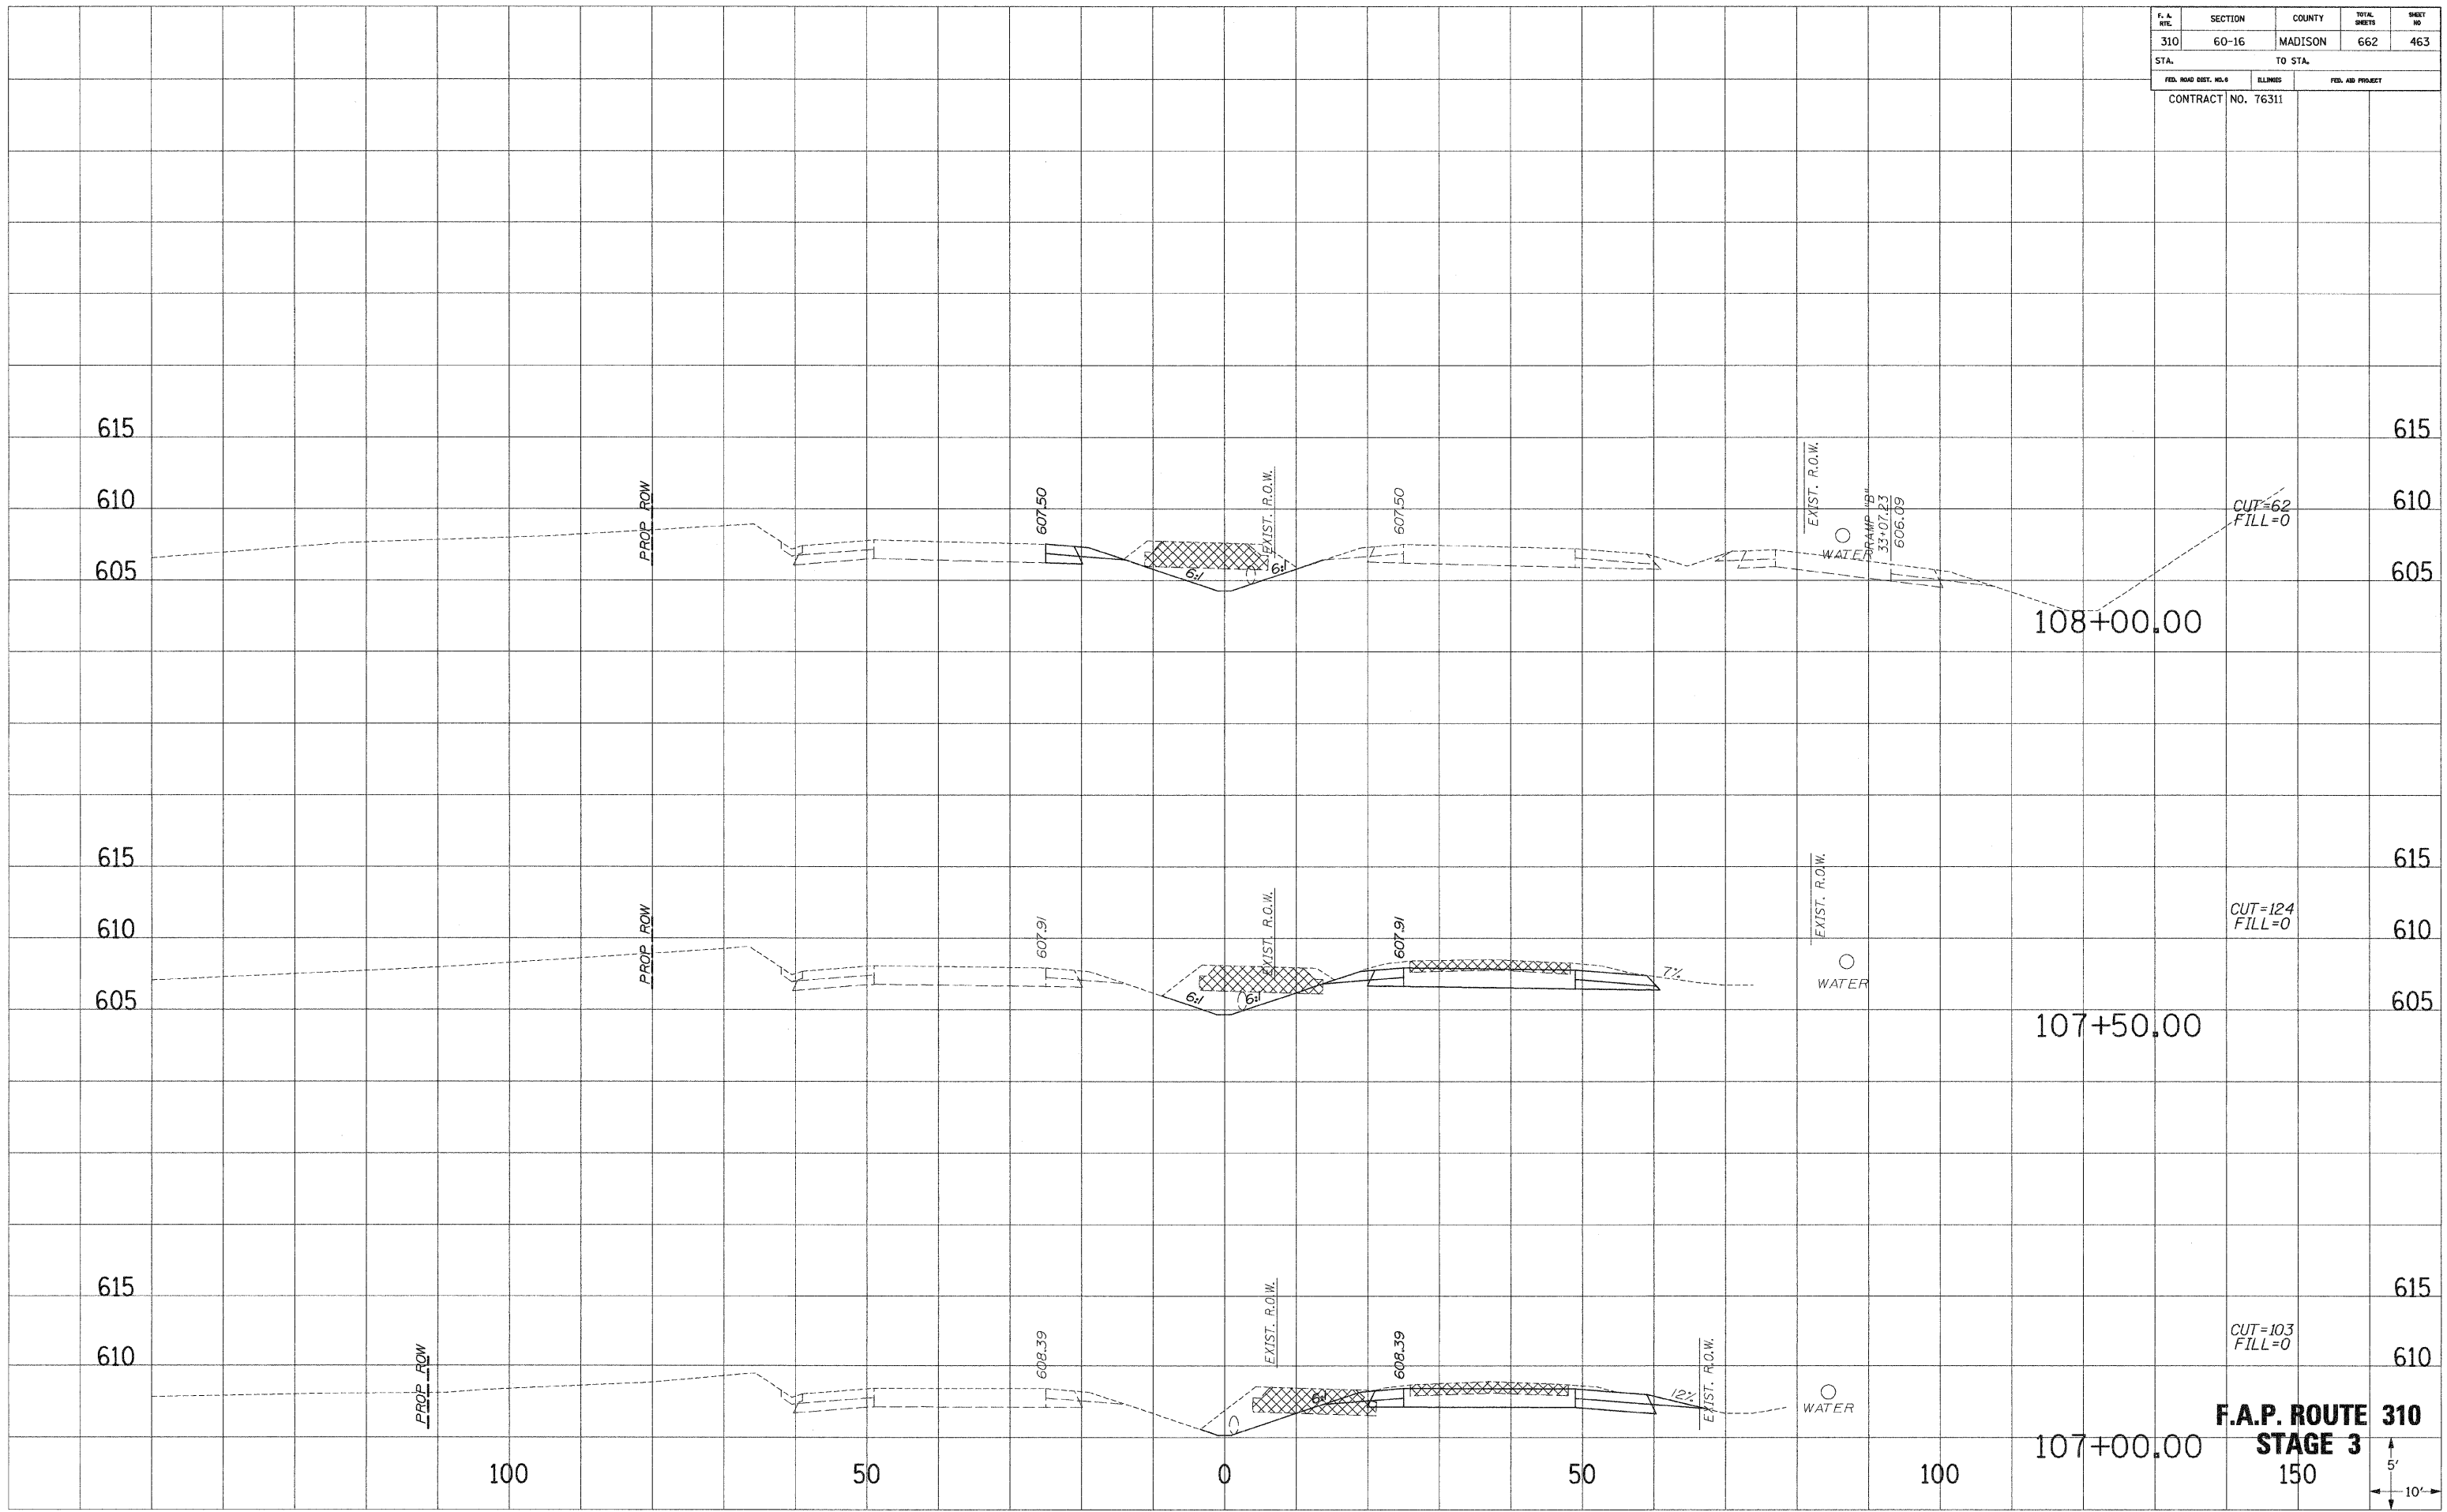

**F.A.P. ROUTE 310
 STAGE 3**



F. A. RTE.	SECTION	COUNTY	TOTAL SHEETS	SHEET NO.
STA.		TO STA.		
FED. ROAD DIST. NO. 3		ILLINOIS	FED. AID PROJECT	
CONTRACT NO. 76311				

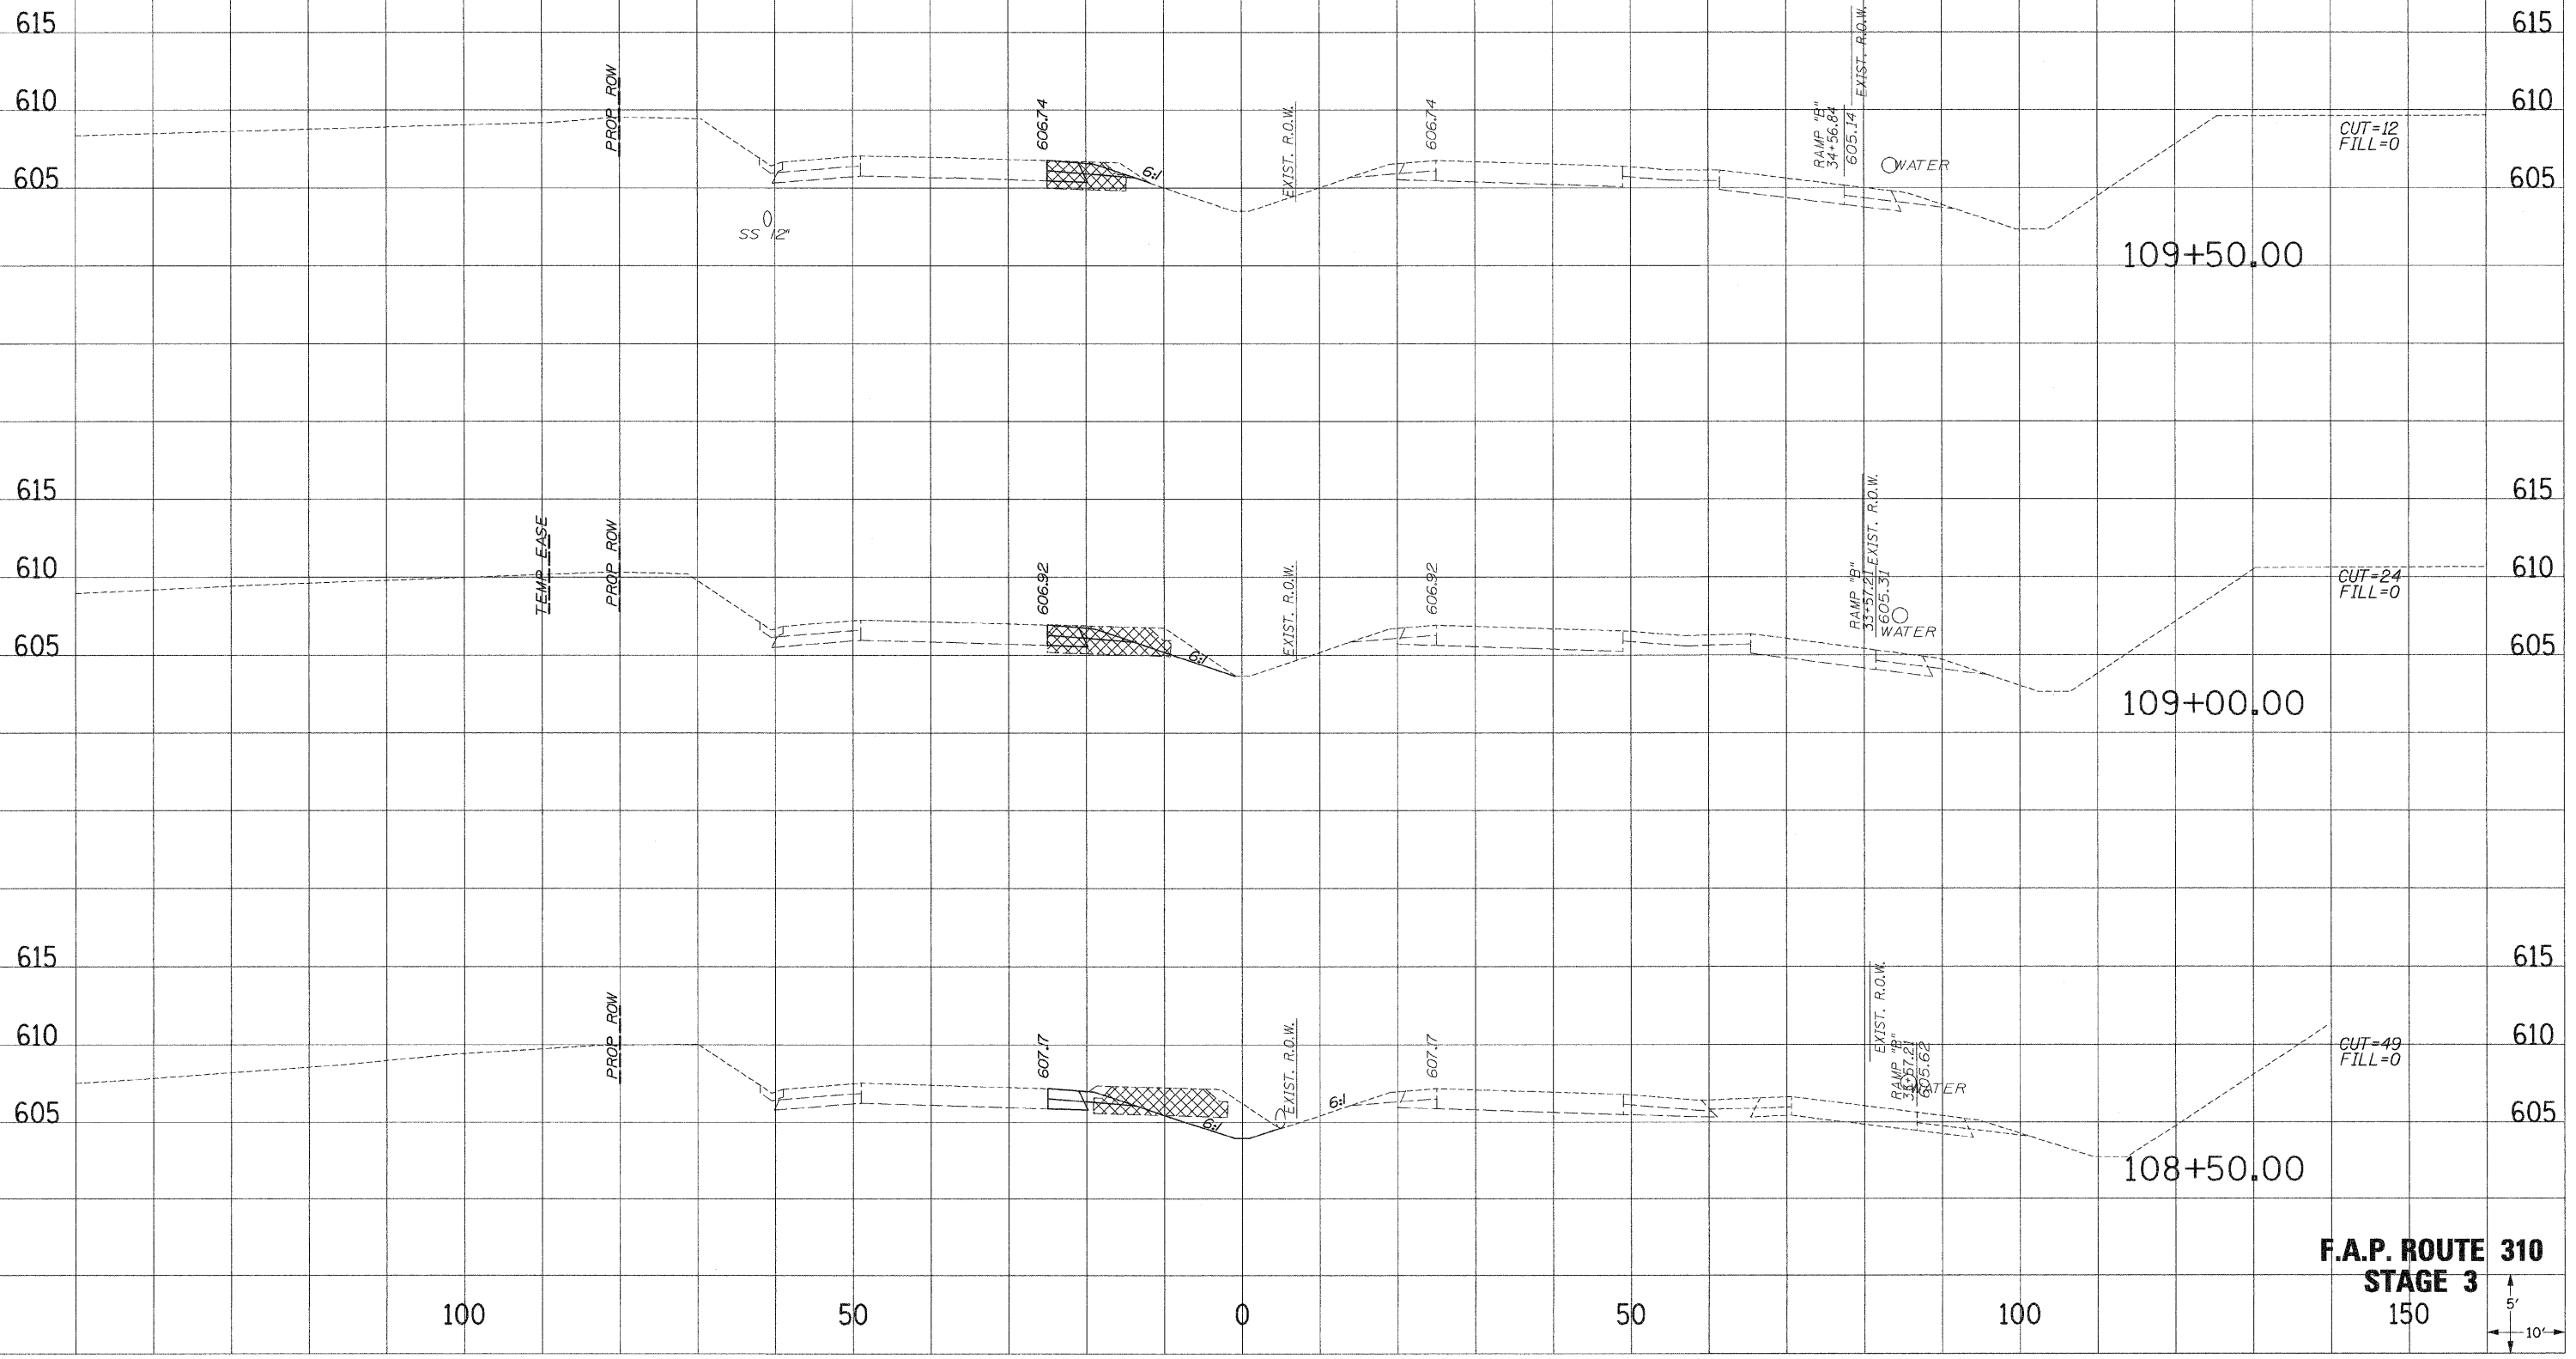

**F.A.P. ROUTE 310
STAGE 3**




DATE PLOTTED: _____
NOTE BOOK NO. _____
AREAS CHECKED: _____

DATE PLOTTED: _____
NOTE BOOK NO. _____
AREAS CHECKED: _____


F. A. RT.	SECTION	COUNTY	TOTAL SHEETS	SHEET NO.
310	60-16	MADISON	662	465
STA.		TO STA.		
FED. ROAD DIST. NO. 3		ELLINGS	FED. AID PROJECT	
CONTRACT NO. 76311				

BEGIN CROSSOVER 2
REMOVAL STA 131+19.01

END CROSSOVER 1
REMOVAL STA 111+00

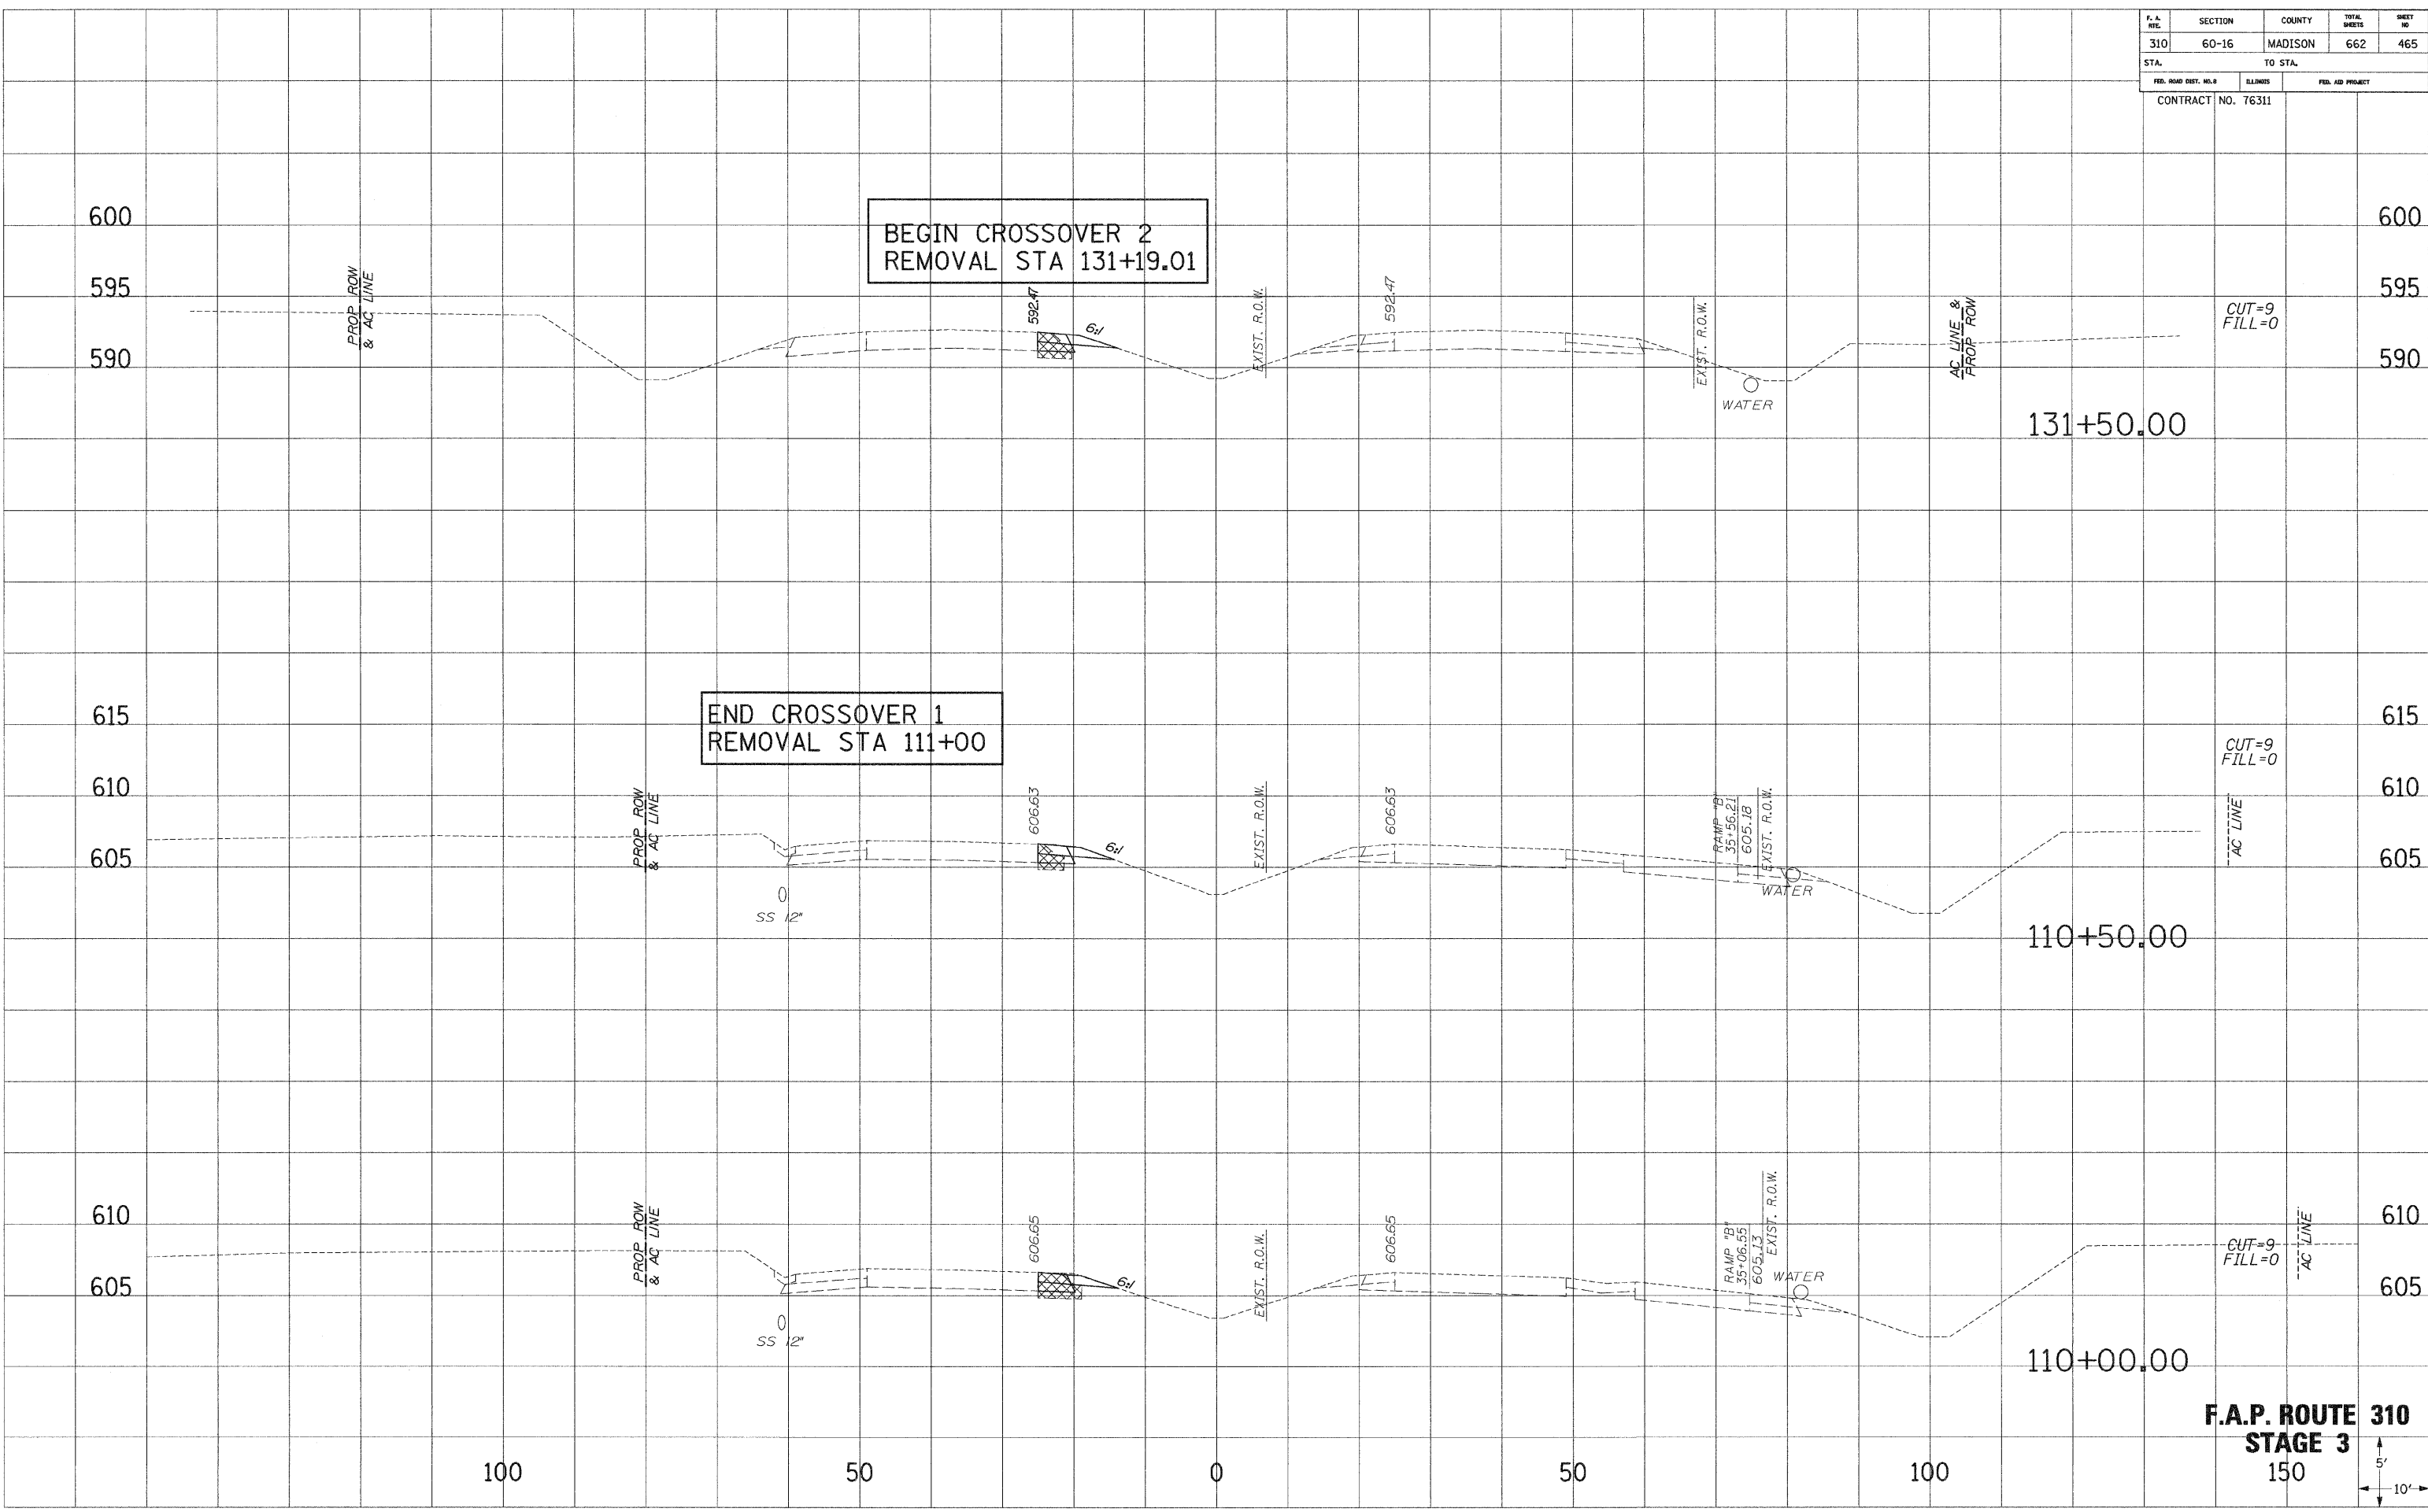

**F.A.P. ROUTE 310
STAGE 3**
150

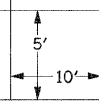


DATE: _____
DRAWN BY: _____
CHECKED BY: _____
NO. _____

DATE: _____
DRAWN BY: _____
CHECKED BY: _____
NO. _____


F. A. RTE.	SECTION	COUNTY	TOTAL SHEETS	SHEET NO.
310	60-16	MADISON	662	466
STA.		TO STA.		
FED. ROAD DIST. NO. 9		ILLINOIS	FED. AID PROJECT	
CONTRACT NO. 76311				

SURVEY PLOTTED
 NOTE BOOK NO. _____
 PLATE NO. _____
 AREAS CHECKED _____

SURVEY PLOTTED
 NOTE BOOK NO. _____
 PLATE NO. _____
 AREAS CHECKED _____

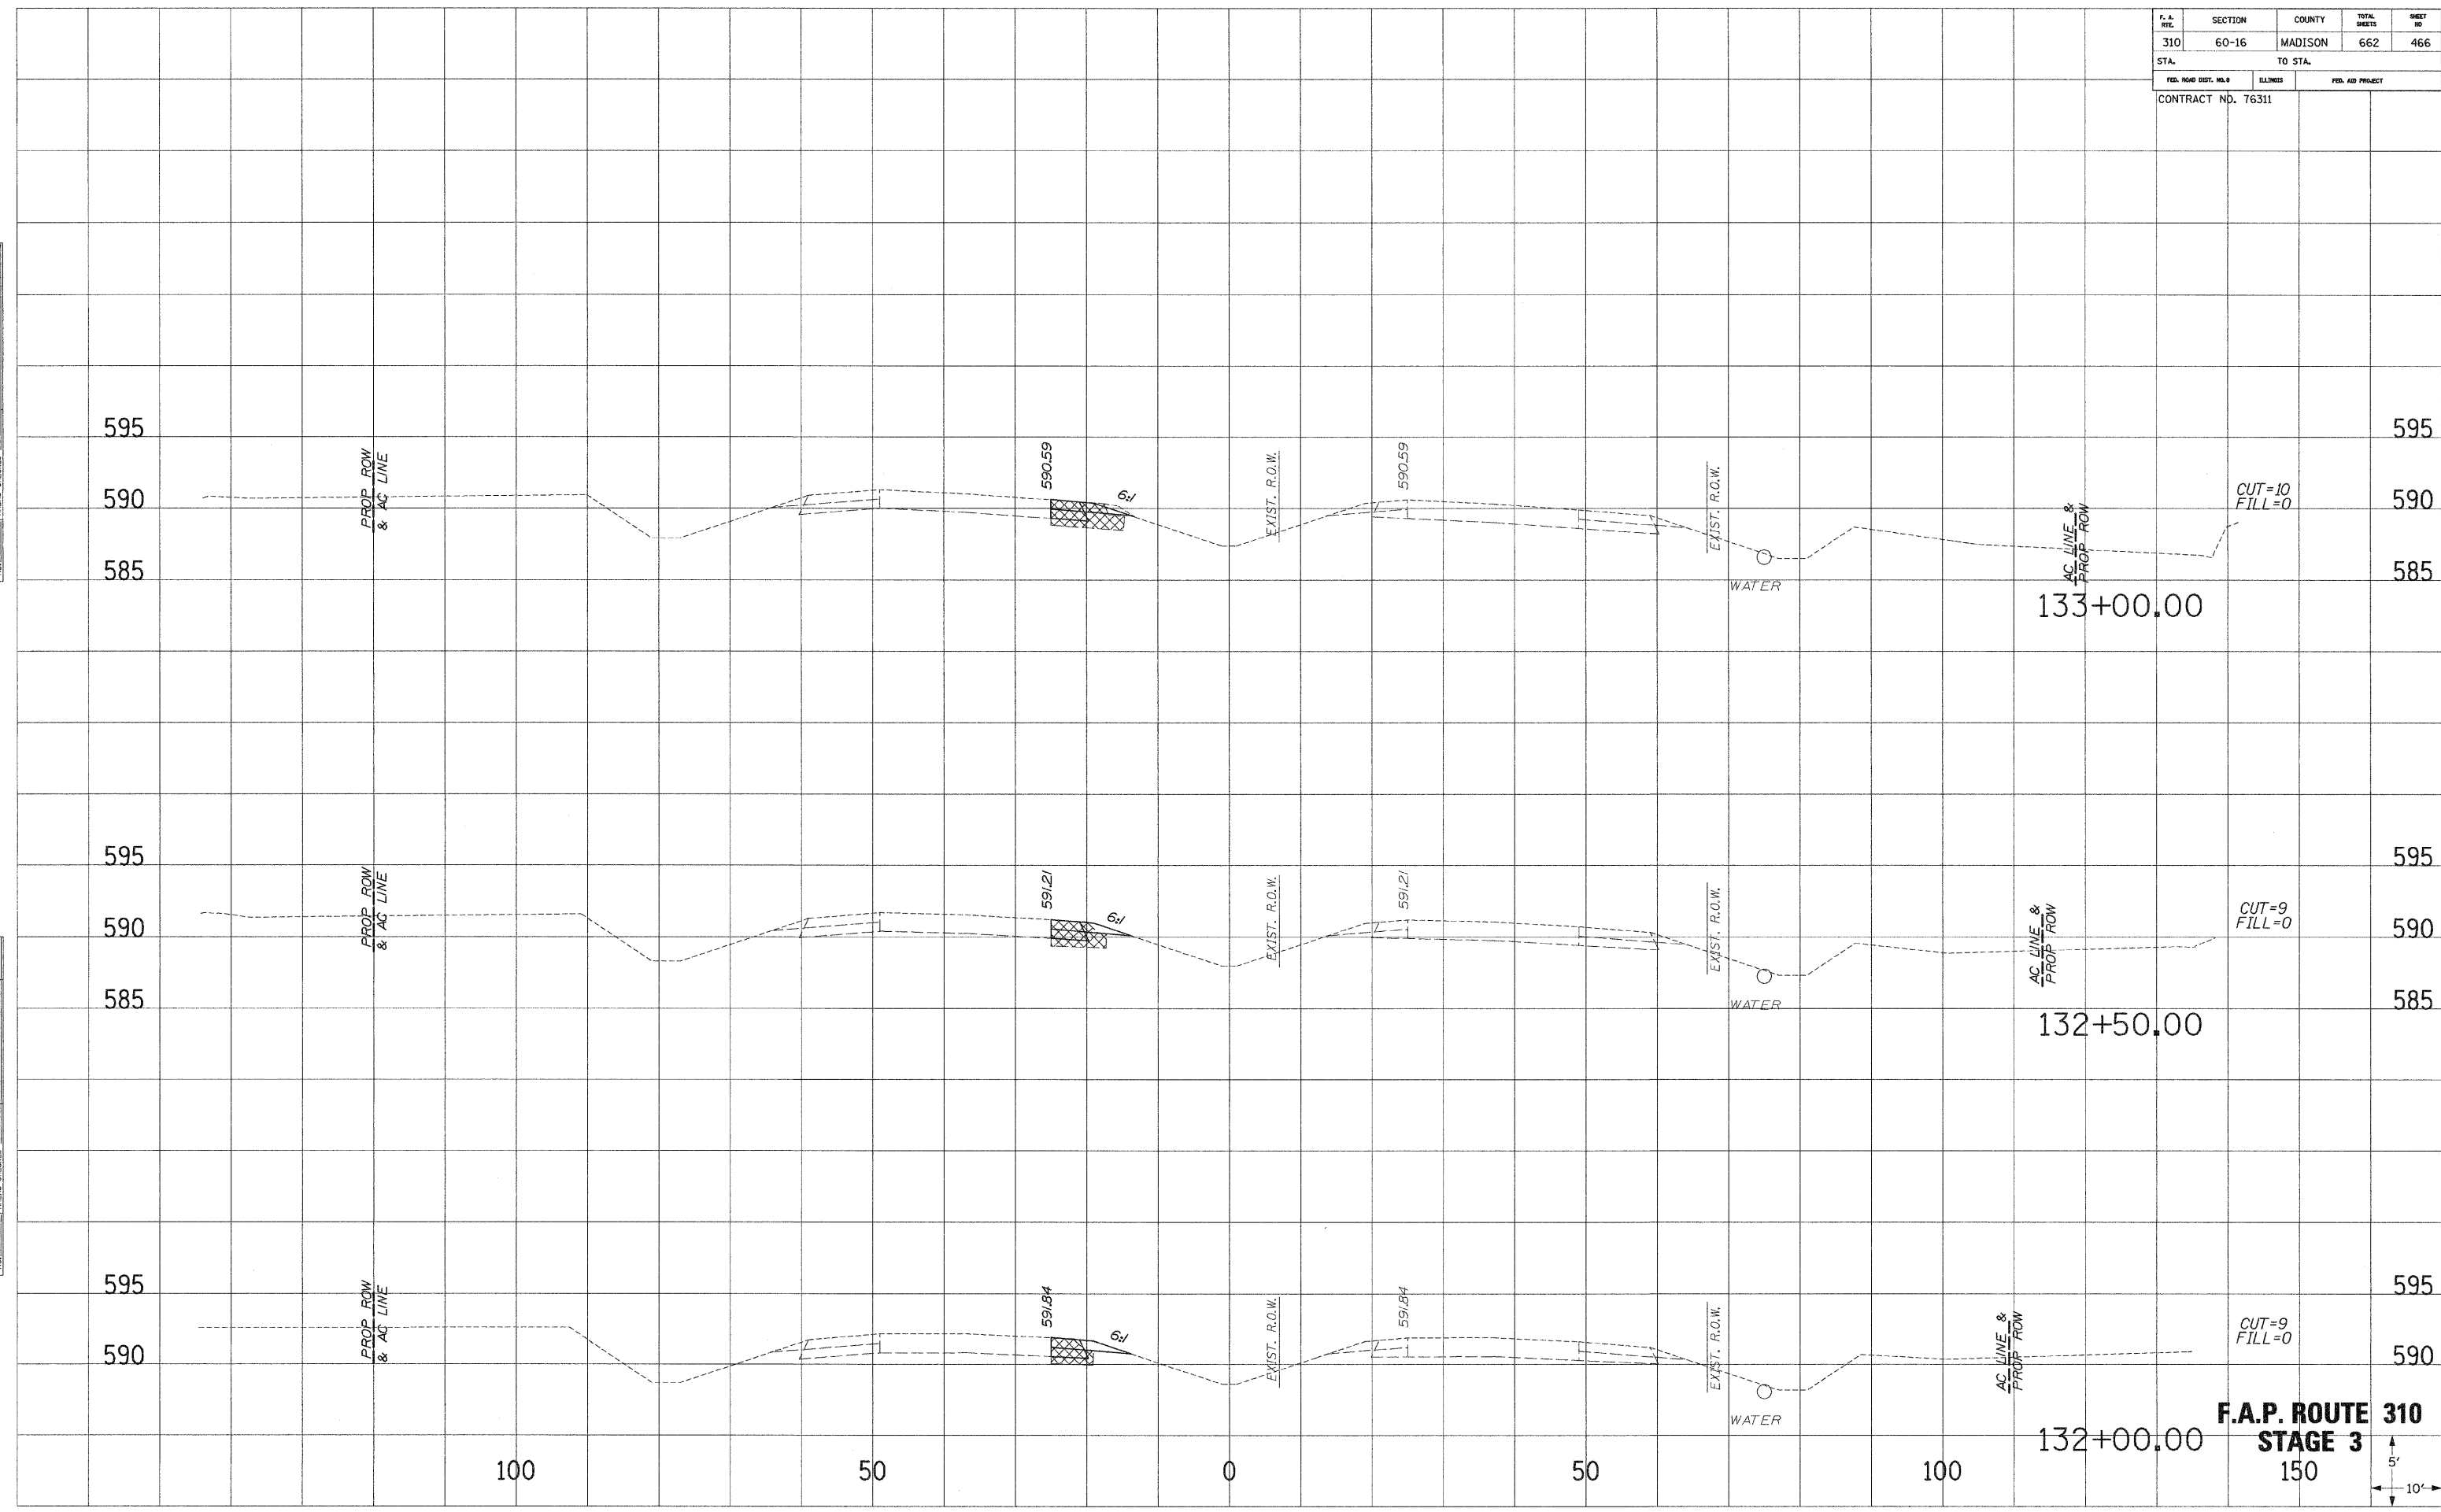


F.A.P. ROUTE 310
STAGE 3
 150

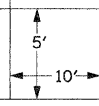

F. & A. RTE.	SECTION	COUNTY	TOTAL SHEETS	SHEET NO.
310	60-16	MADISON	662	467
STA.		TO STA.		
FED. ROAD DIST. NO. 1		ILLINOIS	FED. AID PROJECT	
CONTRACT NO. 76311				

SURVEY PLOTTED
 NOTE BOOK NO. _____
 AREAS CHECKED _____

SURVEY PLOTTED
 NOTE BOOK NO. _____
 AREAS CHECKED _____

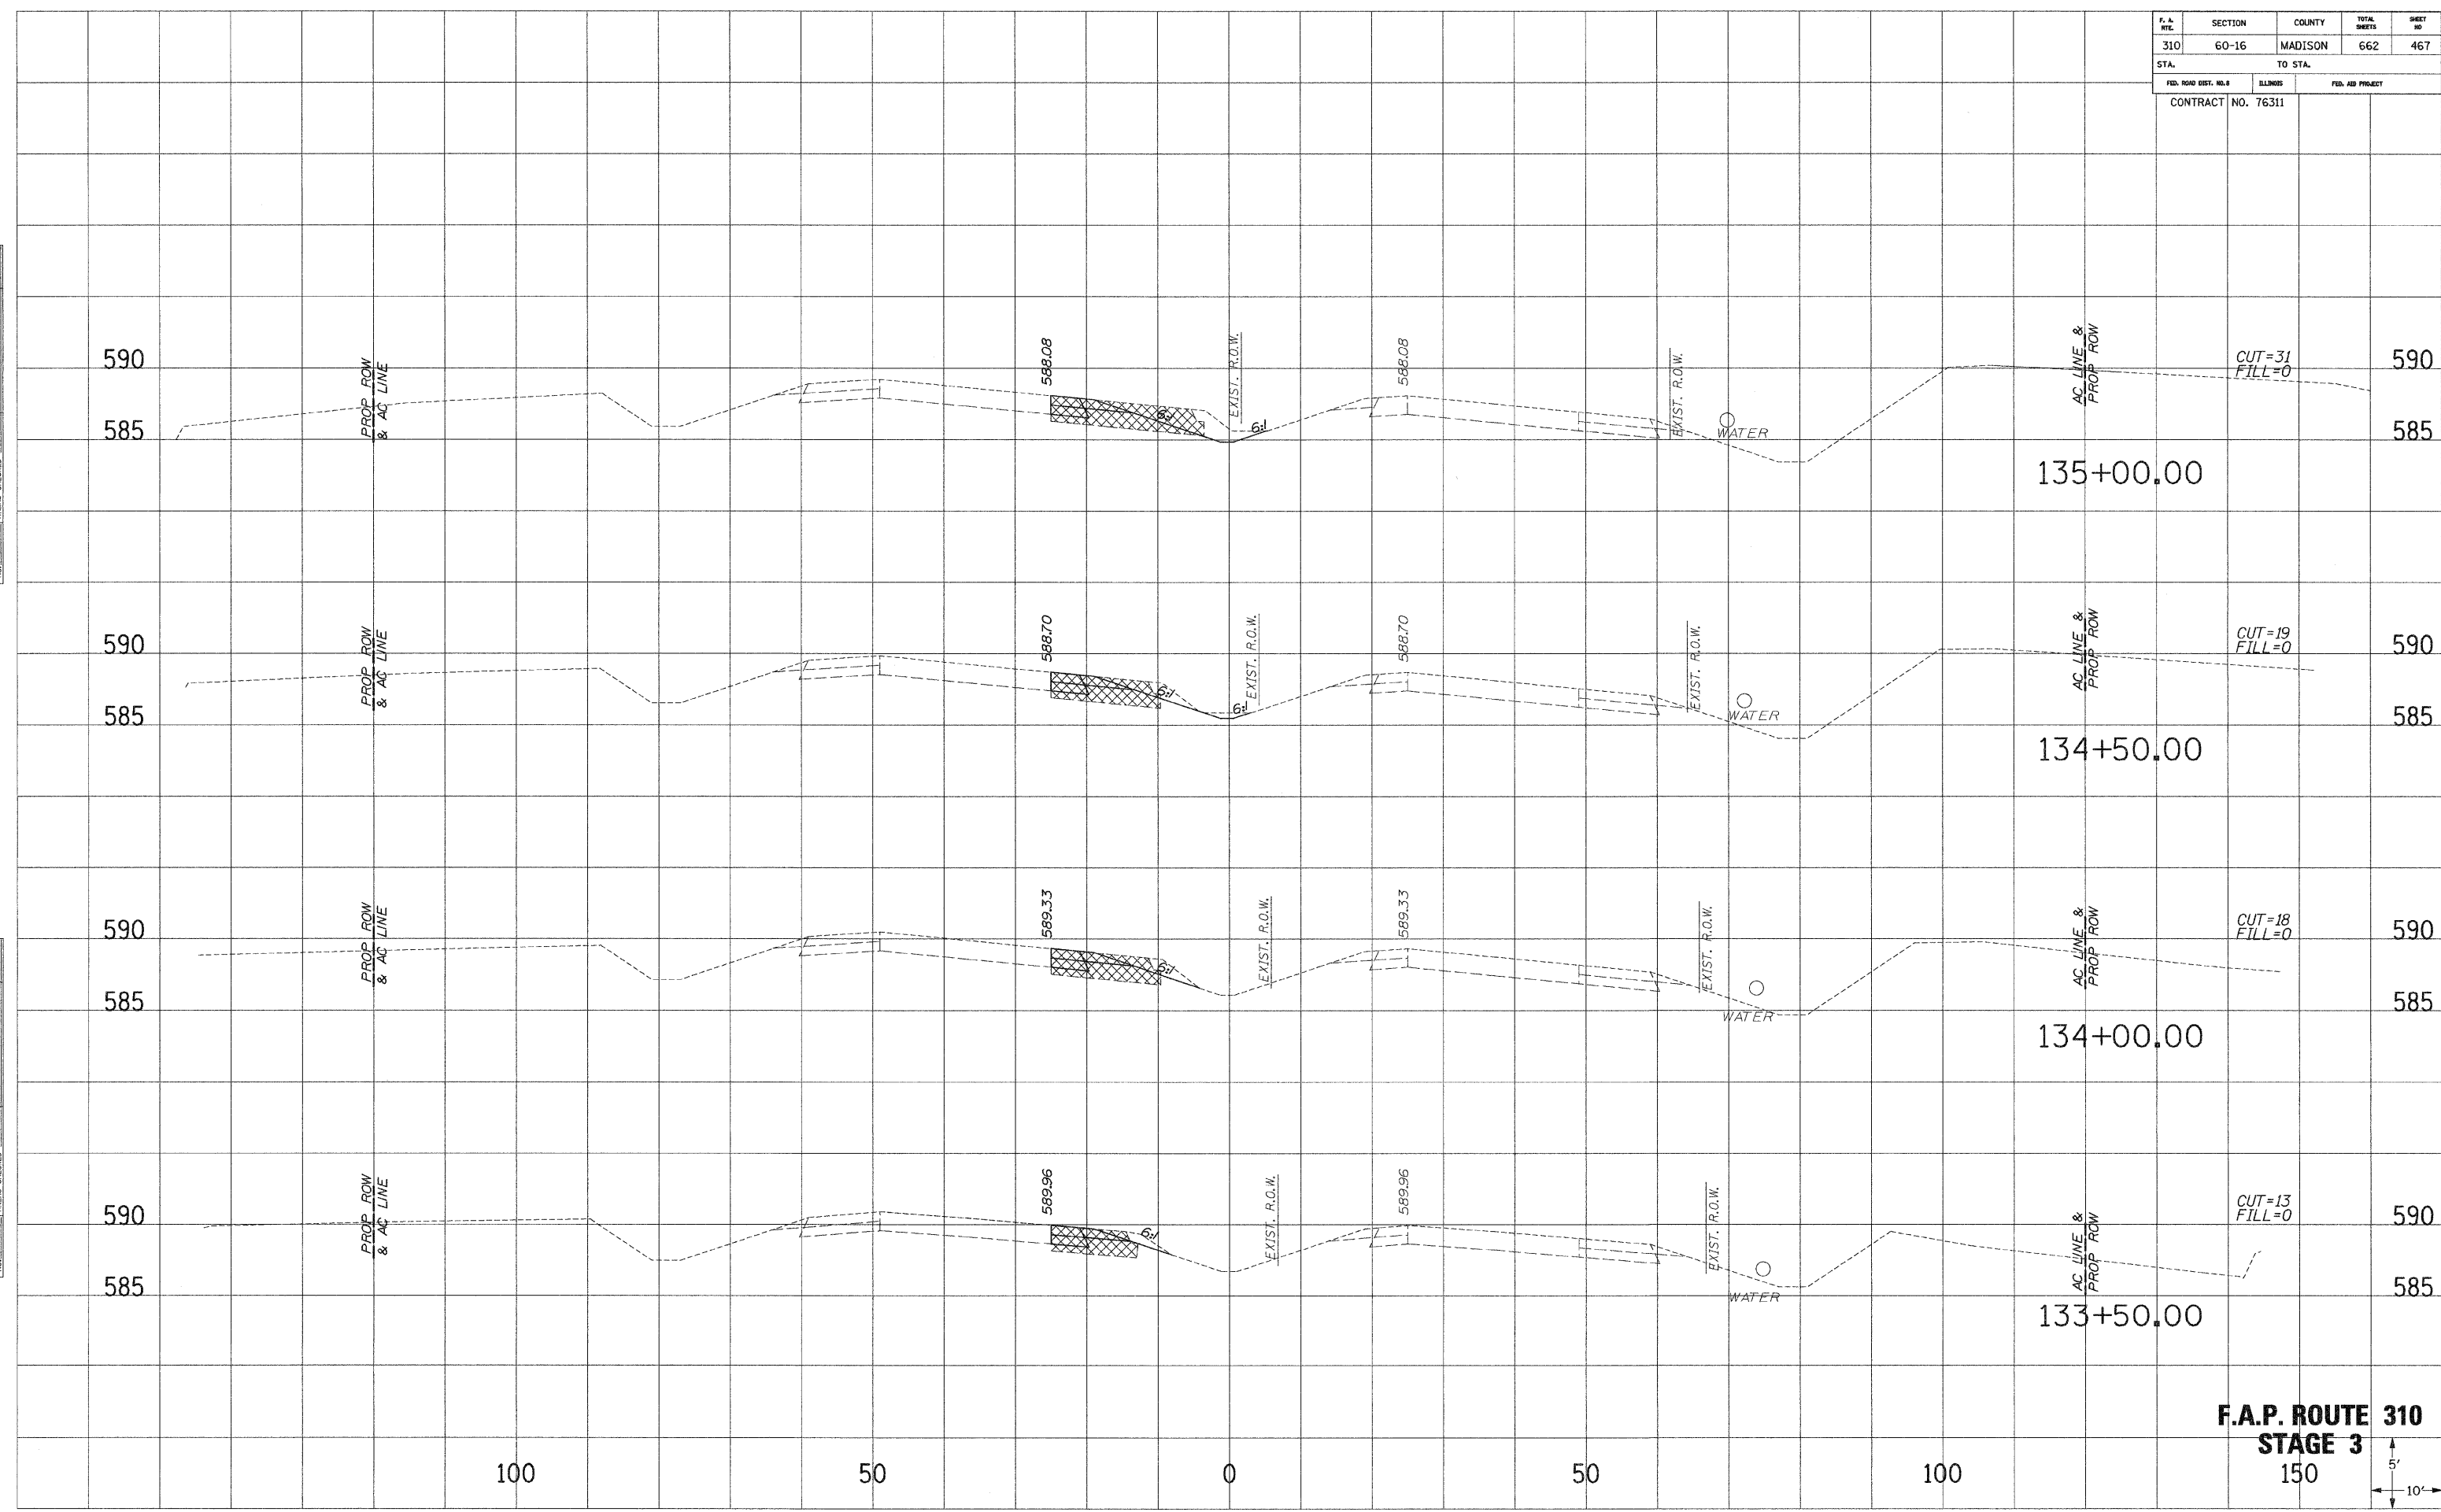


F.A.P. ROUTE 310
STAGE 3
 150
 5'
 10'

F. A. RTE.	SECTION	COUNTY	TOTAL SHEETS	SHEET NO.
310	60-16	MADISON	662	468
STA.		TO STA.		
FED. ROAD DIST. NO. 1	MILES	FED. AID PROJECT		
CONTRACT NO. 76311				

SURVEY PLOTTED
 NOTE BOOK NO. 1
 AREAS CHECKED

SURVEY PLOTTED
 NOTE BOOK NO. 1
 AREAS CHECKED

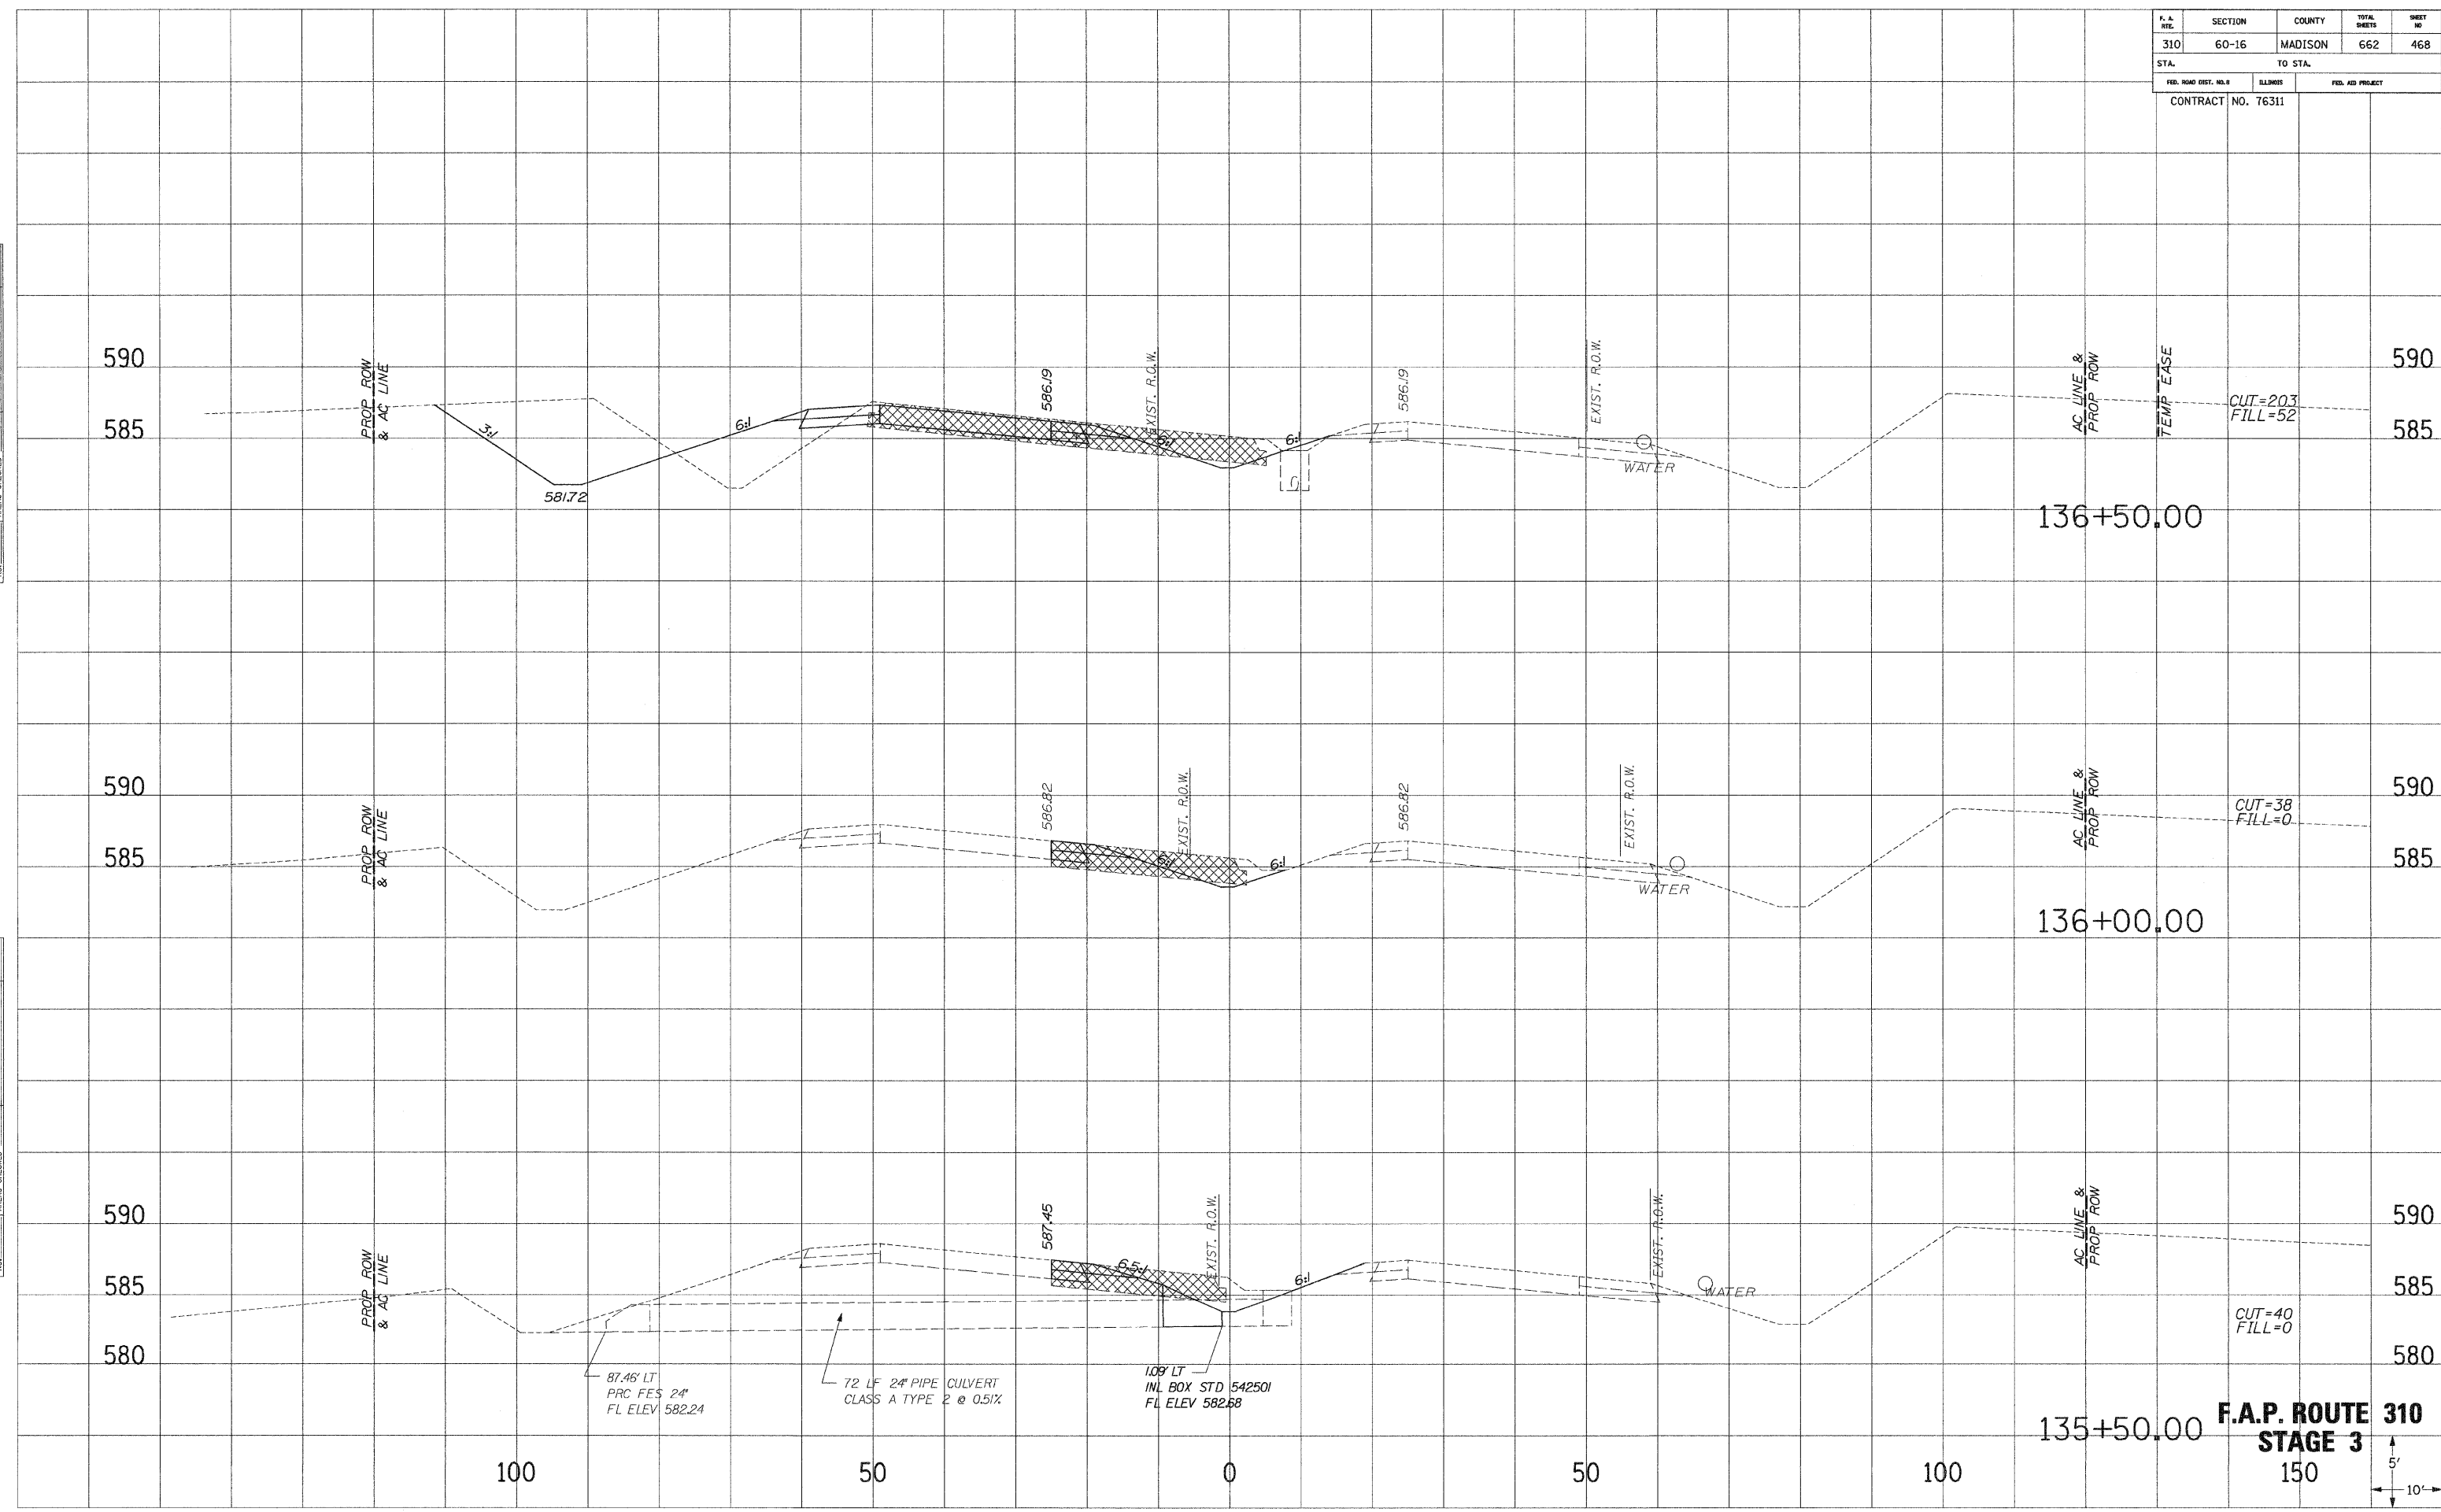


87.46' LT
 PRC FES 24"
 FL ELEV 582.24

72 LF 24" PIPE CULVERT
 CLASS A TYPE 2 @ 0.51%

1.09' LT
 INL BOX STD 542501
 FL ELEV 582.68


F.A.P. ROUTE 310
STAGE 3
 150

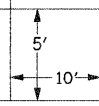

F.A. Rte.	SECTION	COUNTY	TOTAL SHEETS	SHEET NO.
310	60-16	MADISON	662	469
STA.		TO STA.		
FED. ROAD DIST. NO. 1		MILEAGE		FED. AID PROJECT
CONTRACT NO. 76311				

SURVEY PLOTTED
 NOTE BOOK
 AREAS CHECKED

SURVEY PLOTTED
 NOTE BOOK
 AREAS CHECKED

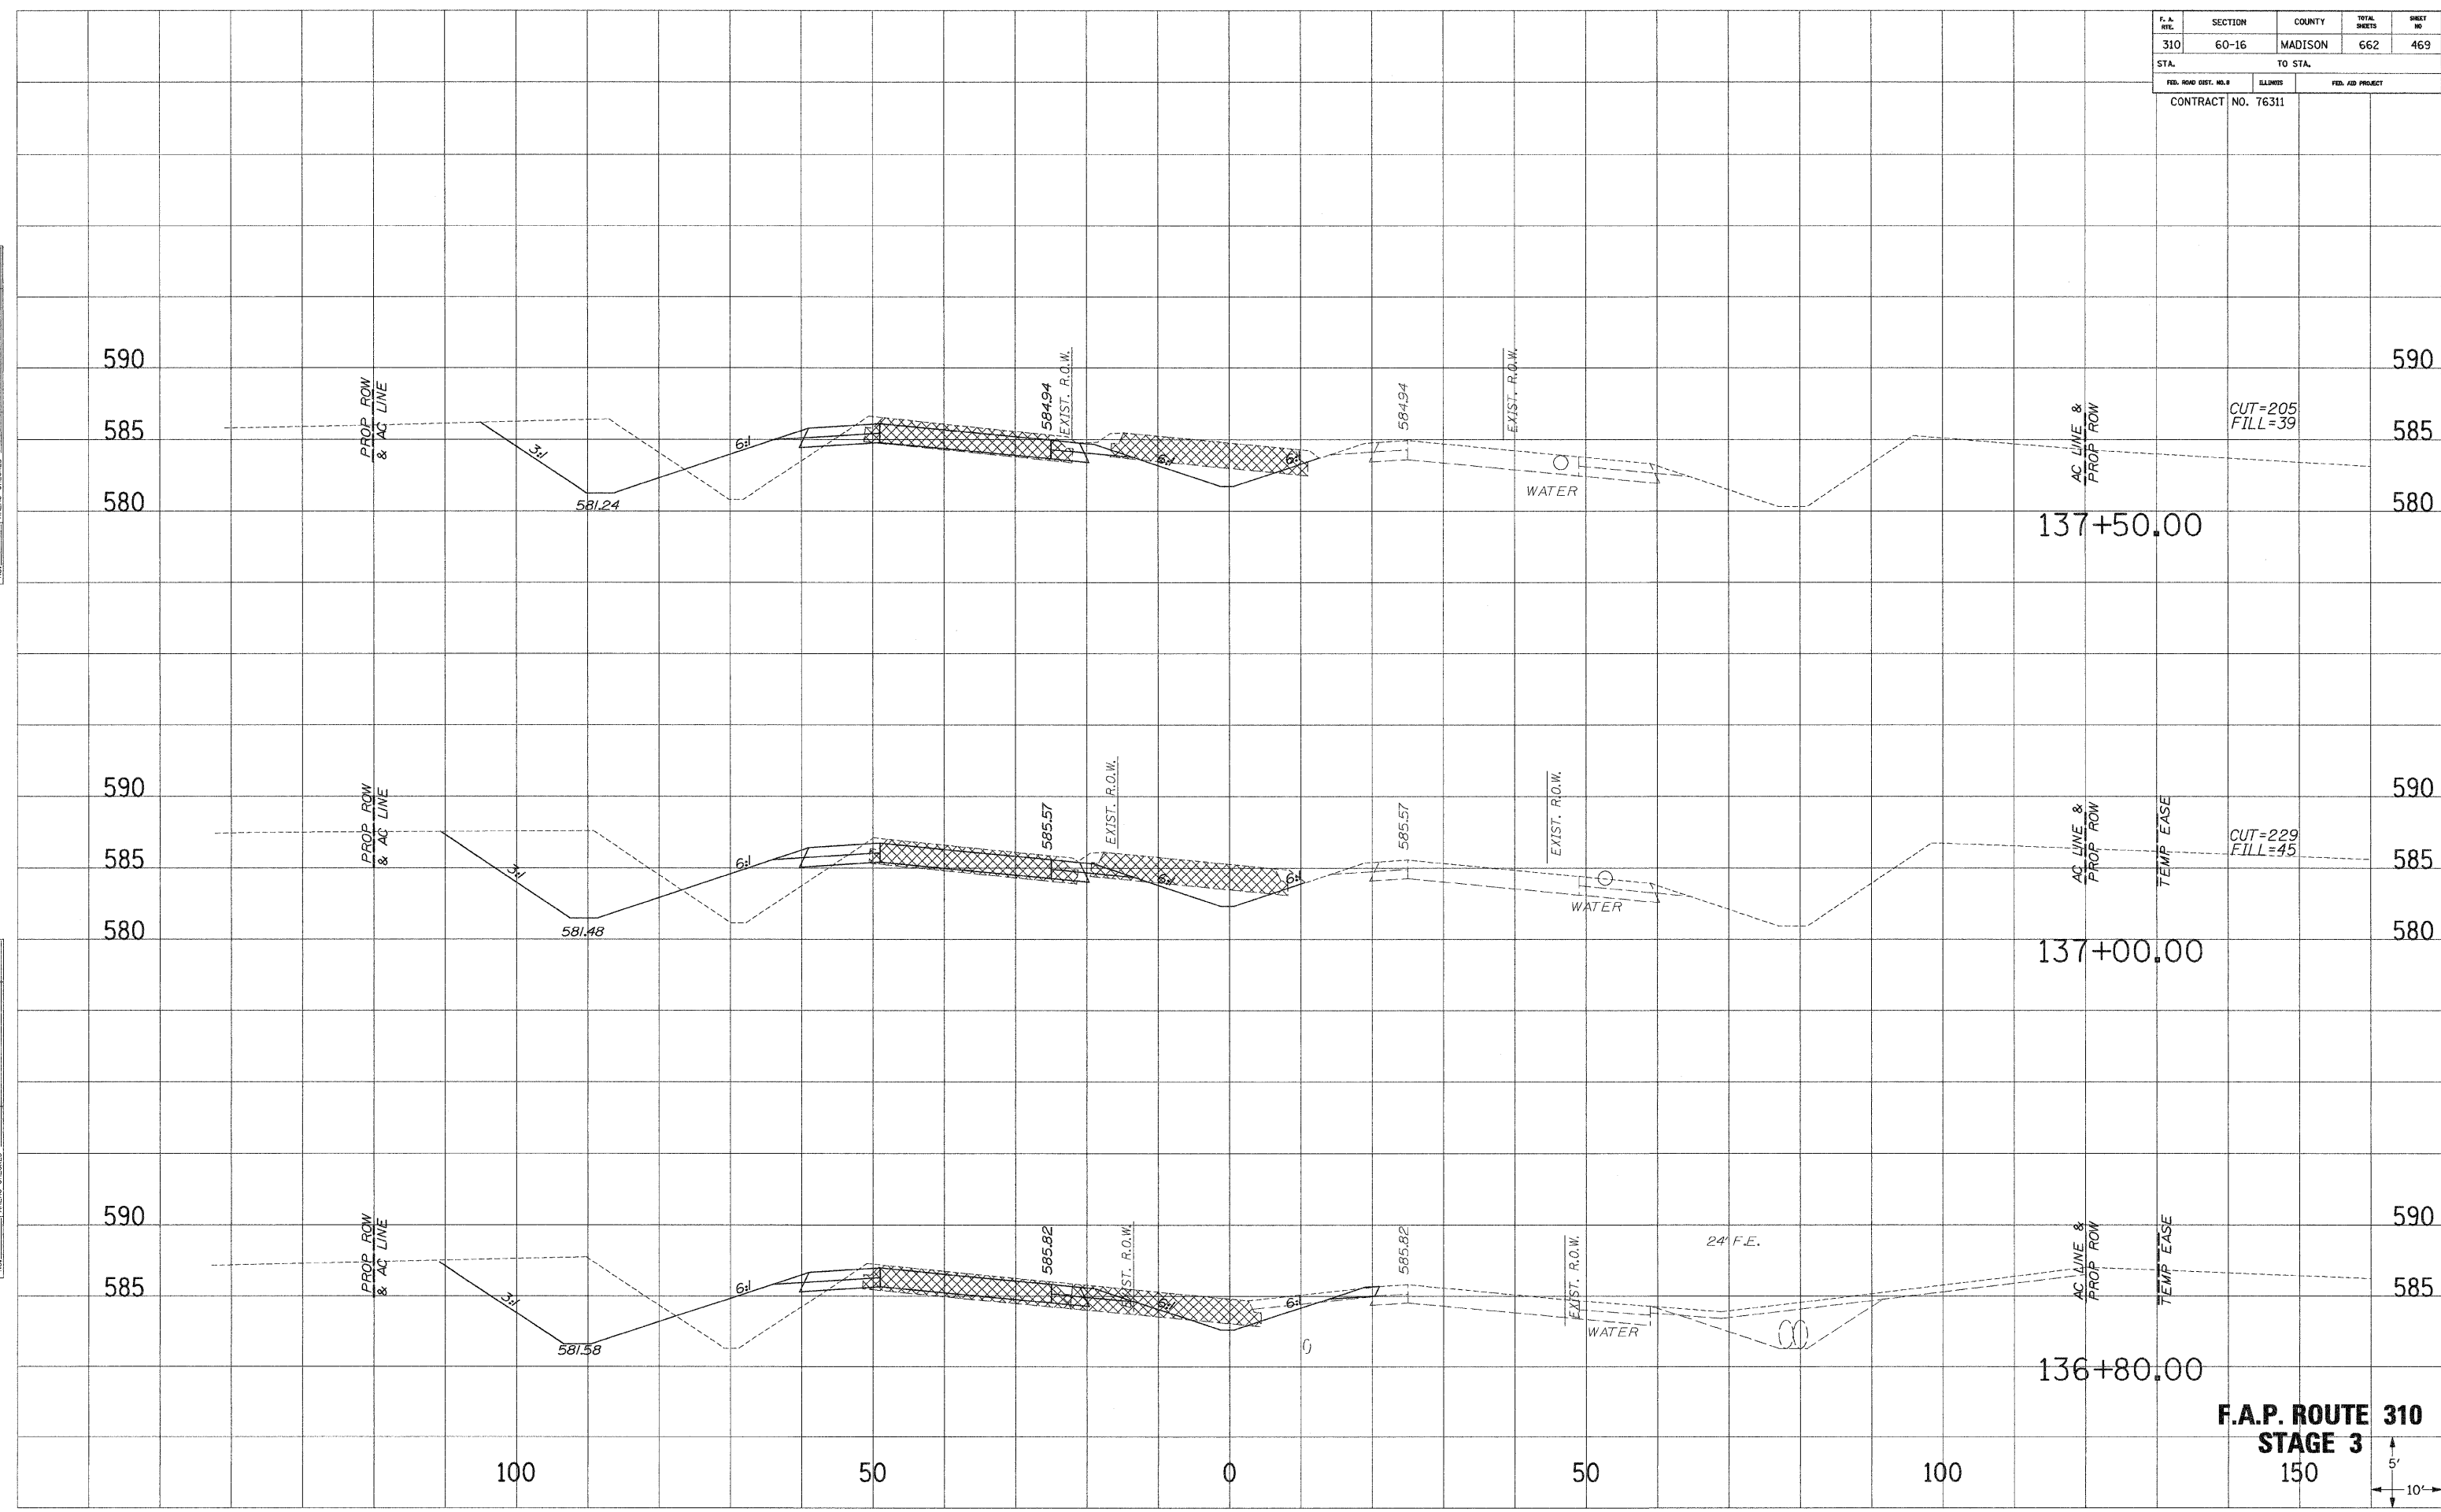

**F.A.P. ROUTE 310
 STAGE 3**

F. A. Rte.	SECTION	COUNTY	TOTAL SHEETS	SHEET NO.
310	60-16	MADISON	662	470
STA.	TO STA.			
FED. ROAD DIST. NO. 3	ILLINOIS	FED. AID PROJECT		
CONTRACT NO. 76311				

CUT=206
FILL=4

139+50.00

CUT=172
FILL=14

139+00.00

CUT=179
FILL=25


138+50.00

CUT=177
FILL=36

138+00.00

**F.A.P. ROUTE 310
STAGE 3**

150

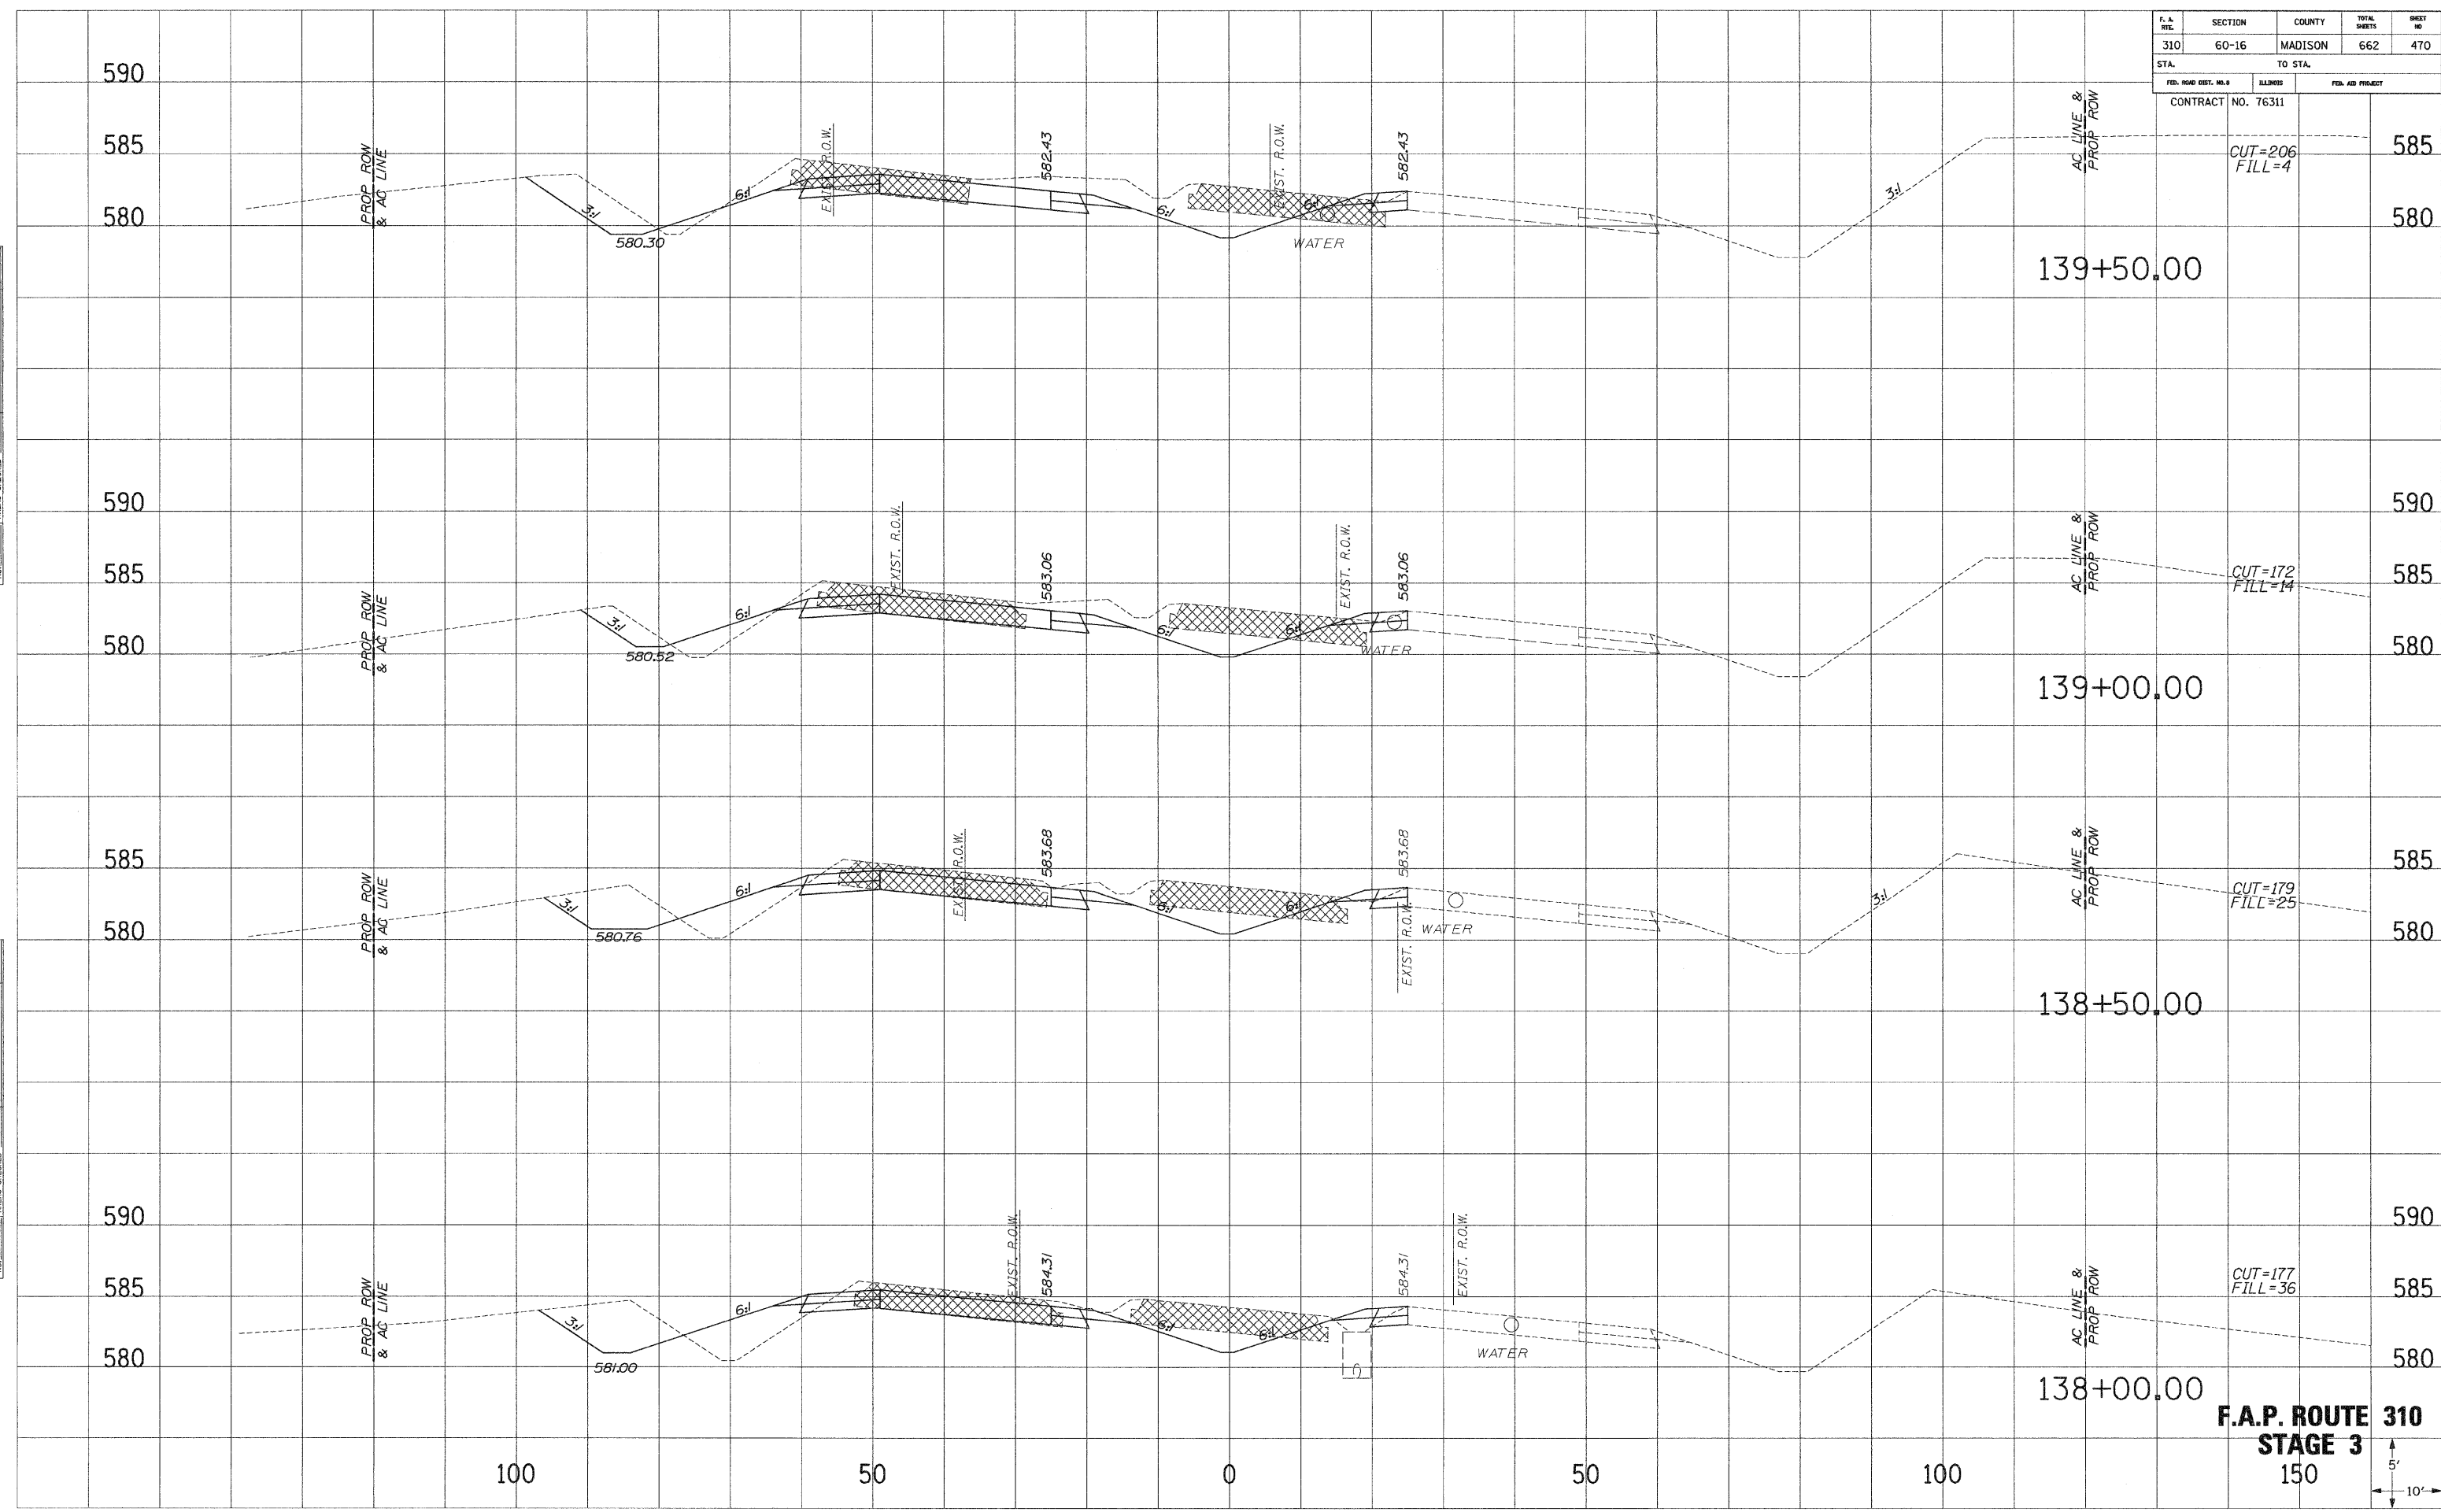


DATE: _____
 SURVEIL: _____
 PLOTTED: _____
 NOTE BOOK: _____
 NO.: _____
 AREAS CHECKED: _____

DATE: _____
 SURVEIL: _____
 PLOTTED: _____
 NOTE BOOK: _____
 NO.: _____
 AREAS CHECKED: _____

F. A. RTE.	SECTION	COUNTY	TOTAL SHEETS	SHEET NO.
			662	471
STA.		TO STA.		
FED. ROAD DIST. NO.	ILLINOIS	FED. AID PROJECT		
CONTRACT NO. 76311				

SURVEY PLOTTED
 NOTE BOOK NO. _____
 DATE _____
 AREAS CHECKED _____

SURVEY PLOTTED
 NOTE BOOK NO. _____
 DATE _____
 AREAS CHECKED _____

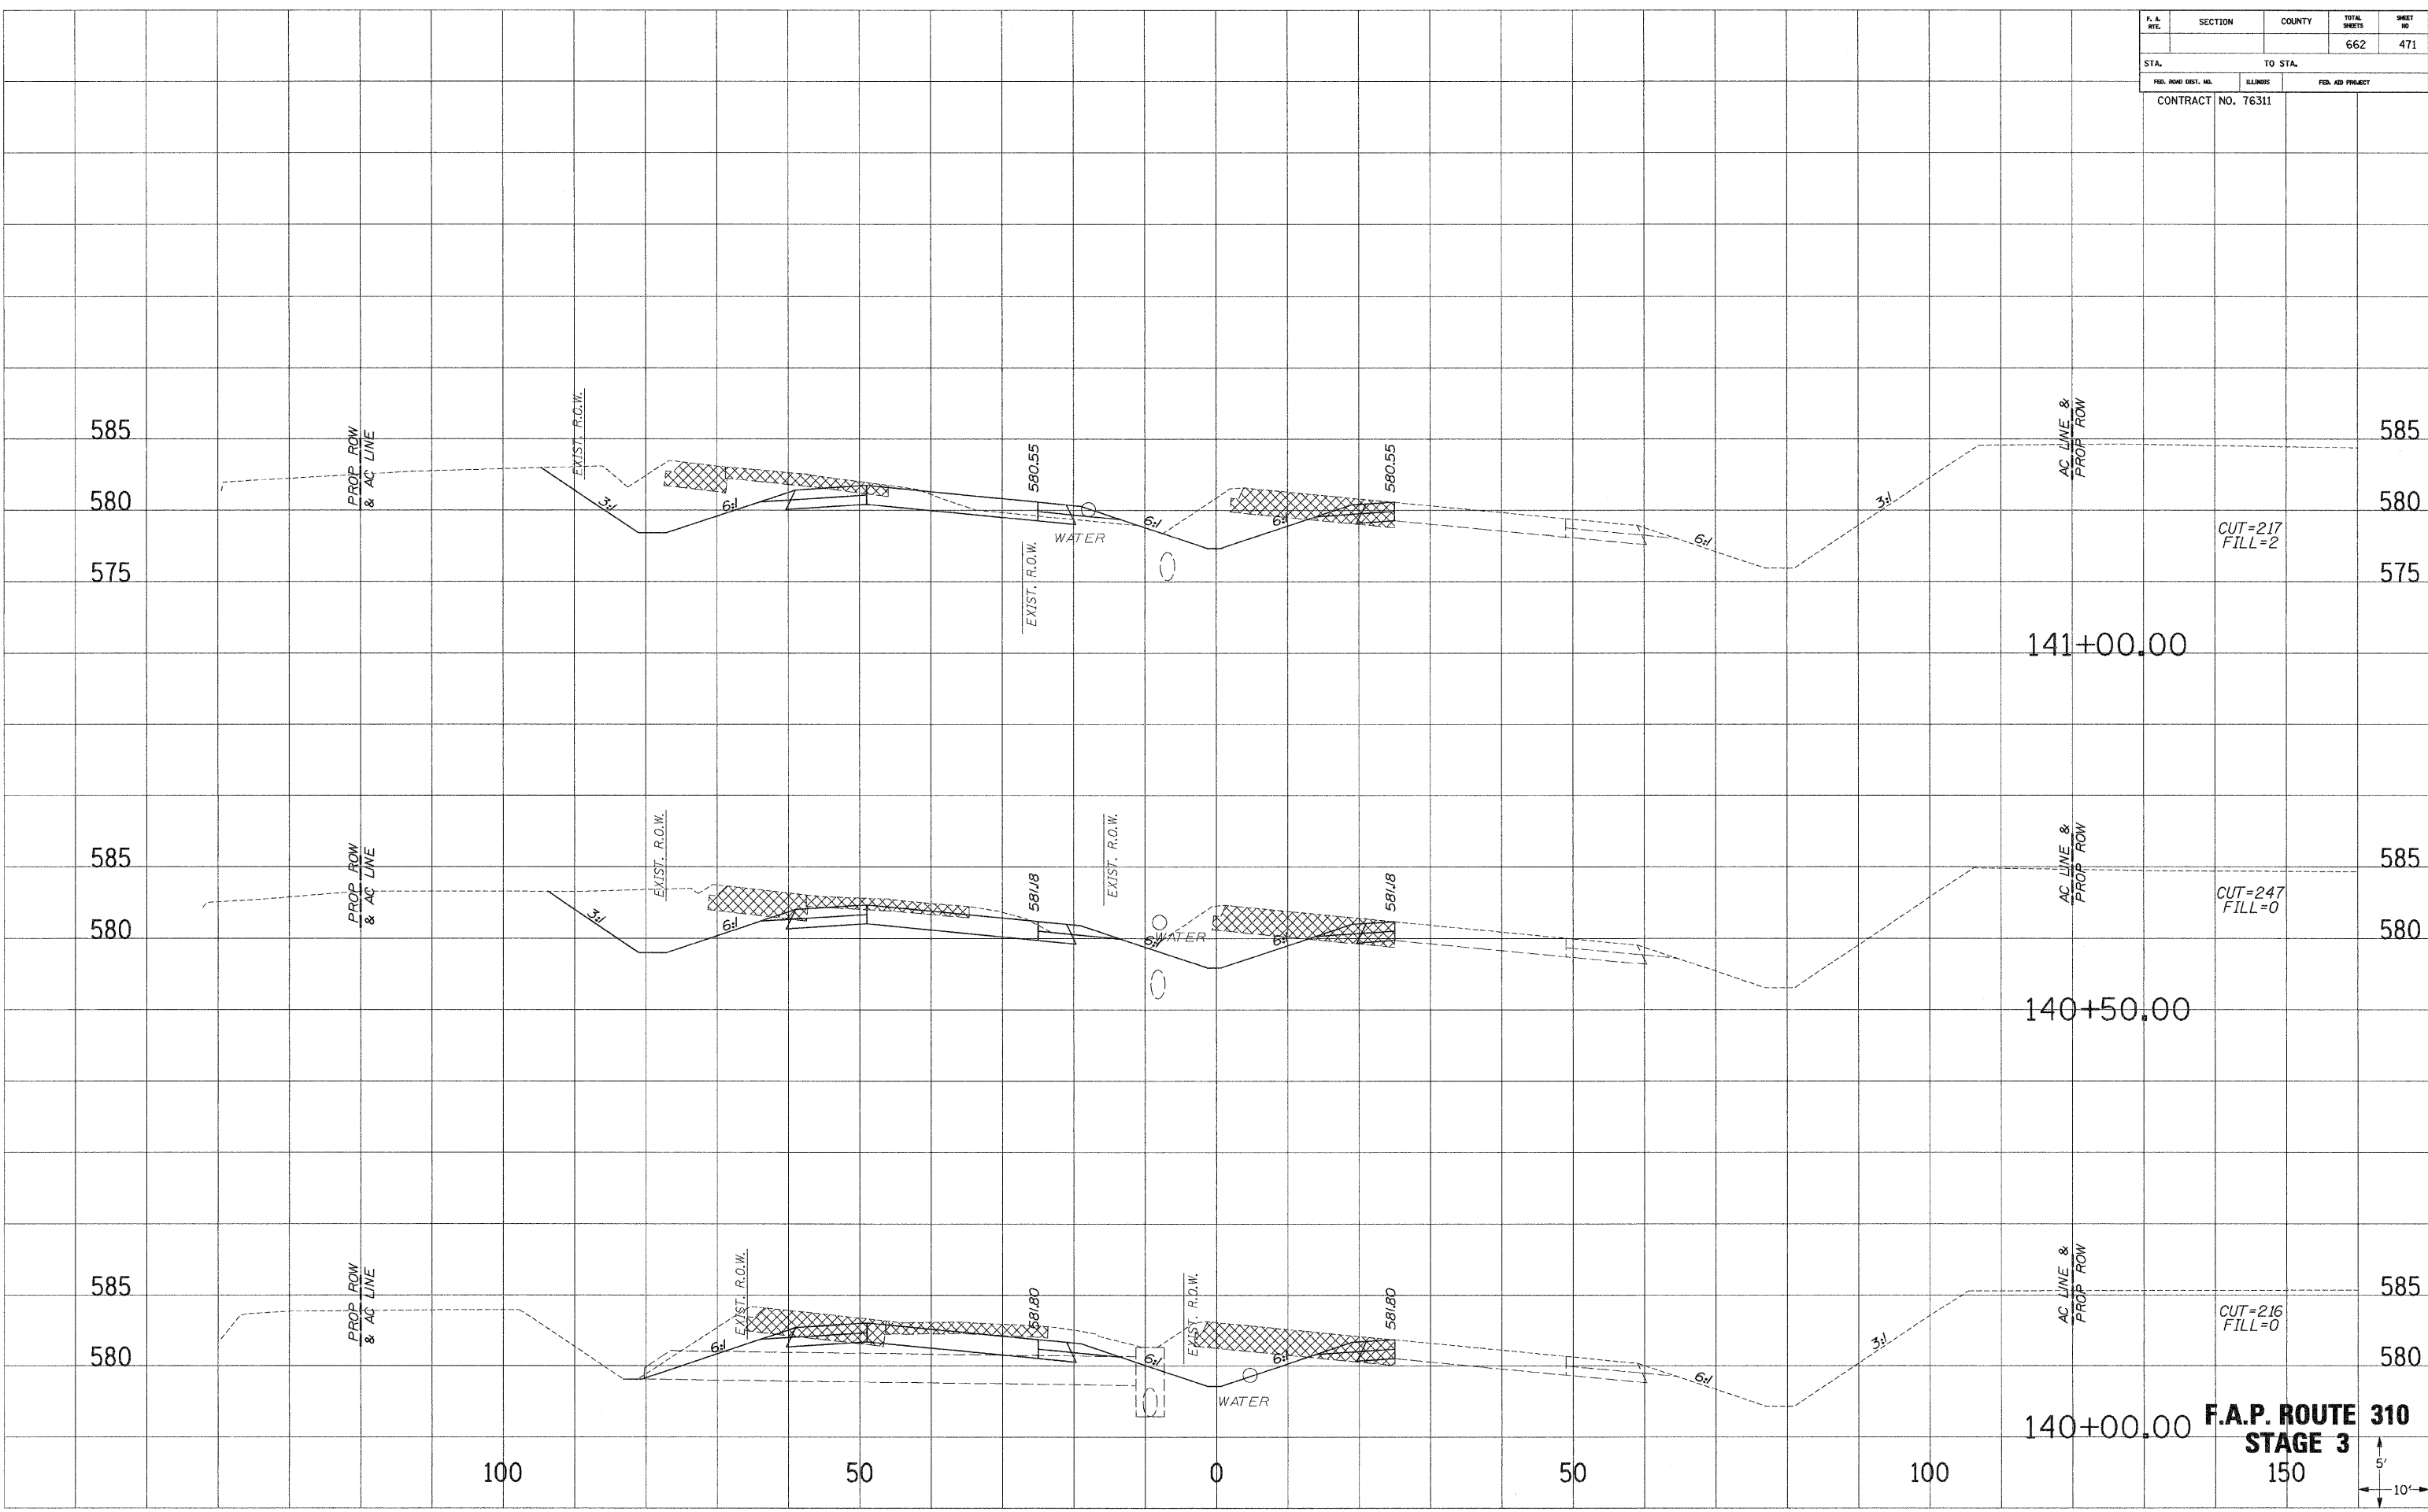


F.A.P. ROUTE 310
STAGE 3
 150
 5'
 10'

F. A. RTE.	SECTION	COUNTY	TOTAL SHEETS	SHEET NO.
310	60-16	MADISON	662	472
STA.		TO STA.		
FED. ROAD DIST. NO.		ILLINOIS	FED. AID PROJECT	
CONTRACT NO. 76311				

SURVEY PLOTTED
 NOTE BOOK NO. _____
 AREAS CHECKED _____
 NO. _____

SURVEY PLOTTED
 NOTE BOOK NO. _____
 AREAS CHECKED _____
 NO. _____

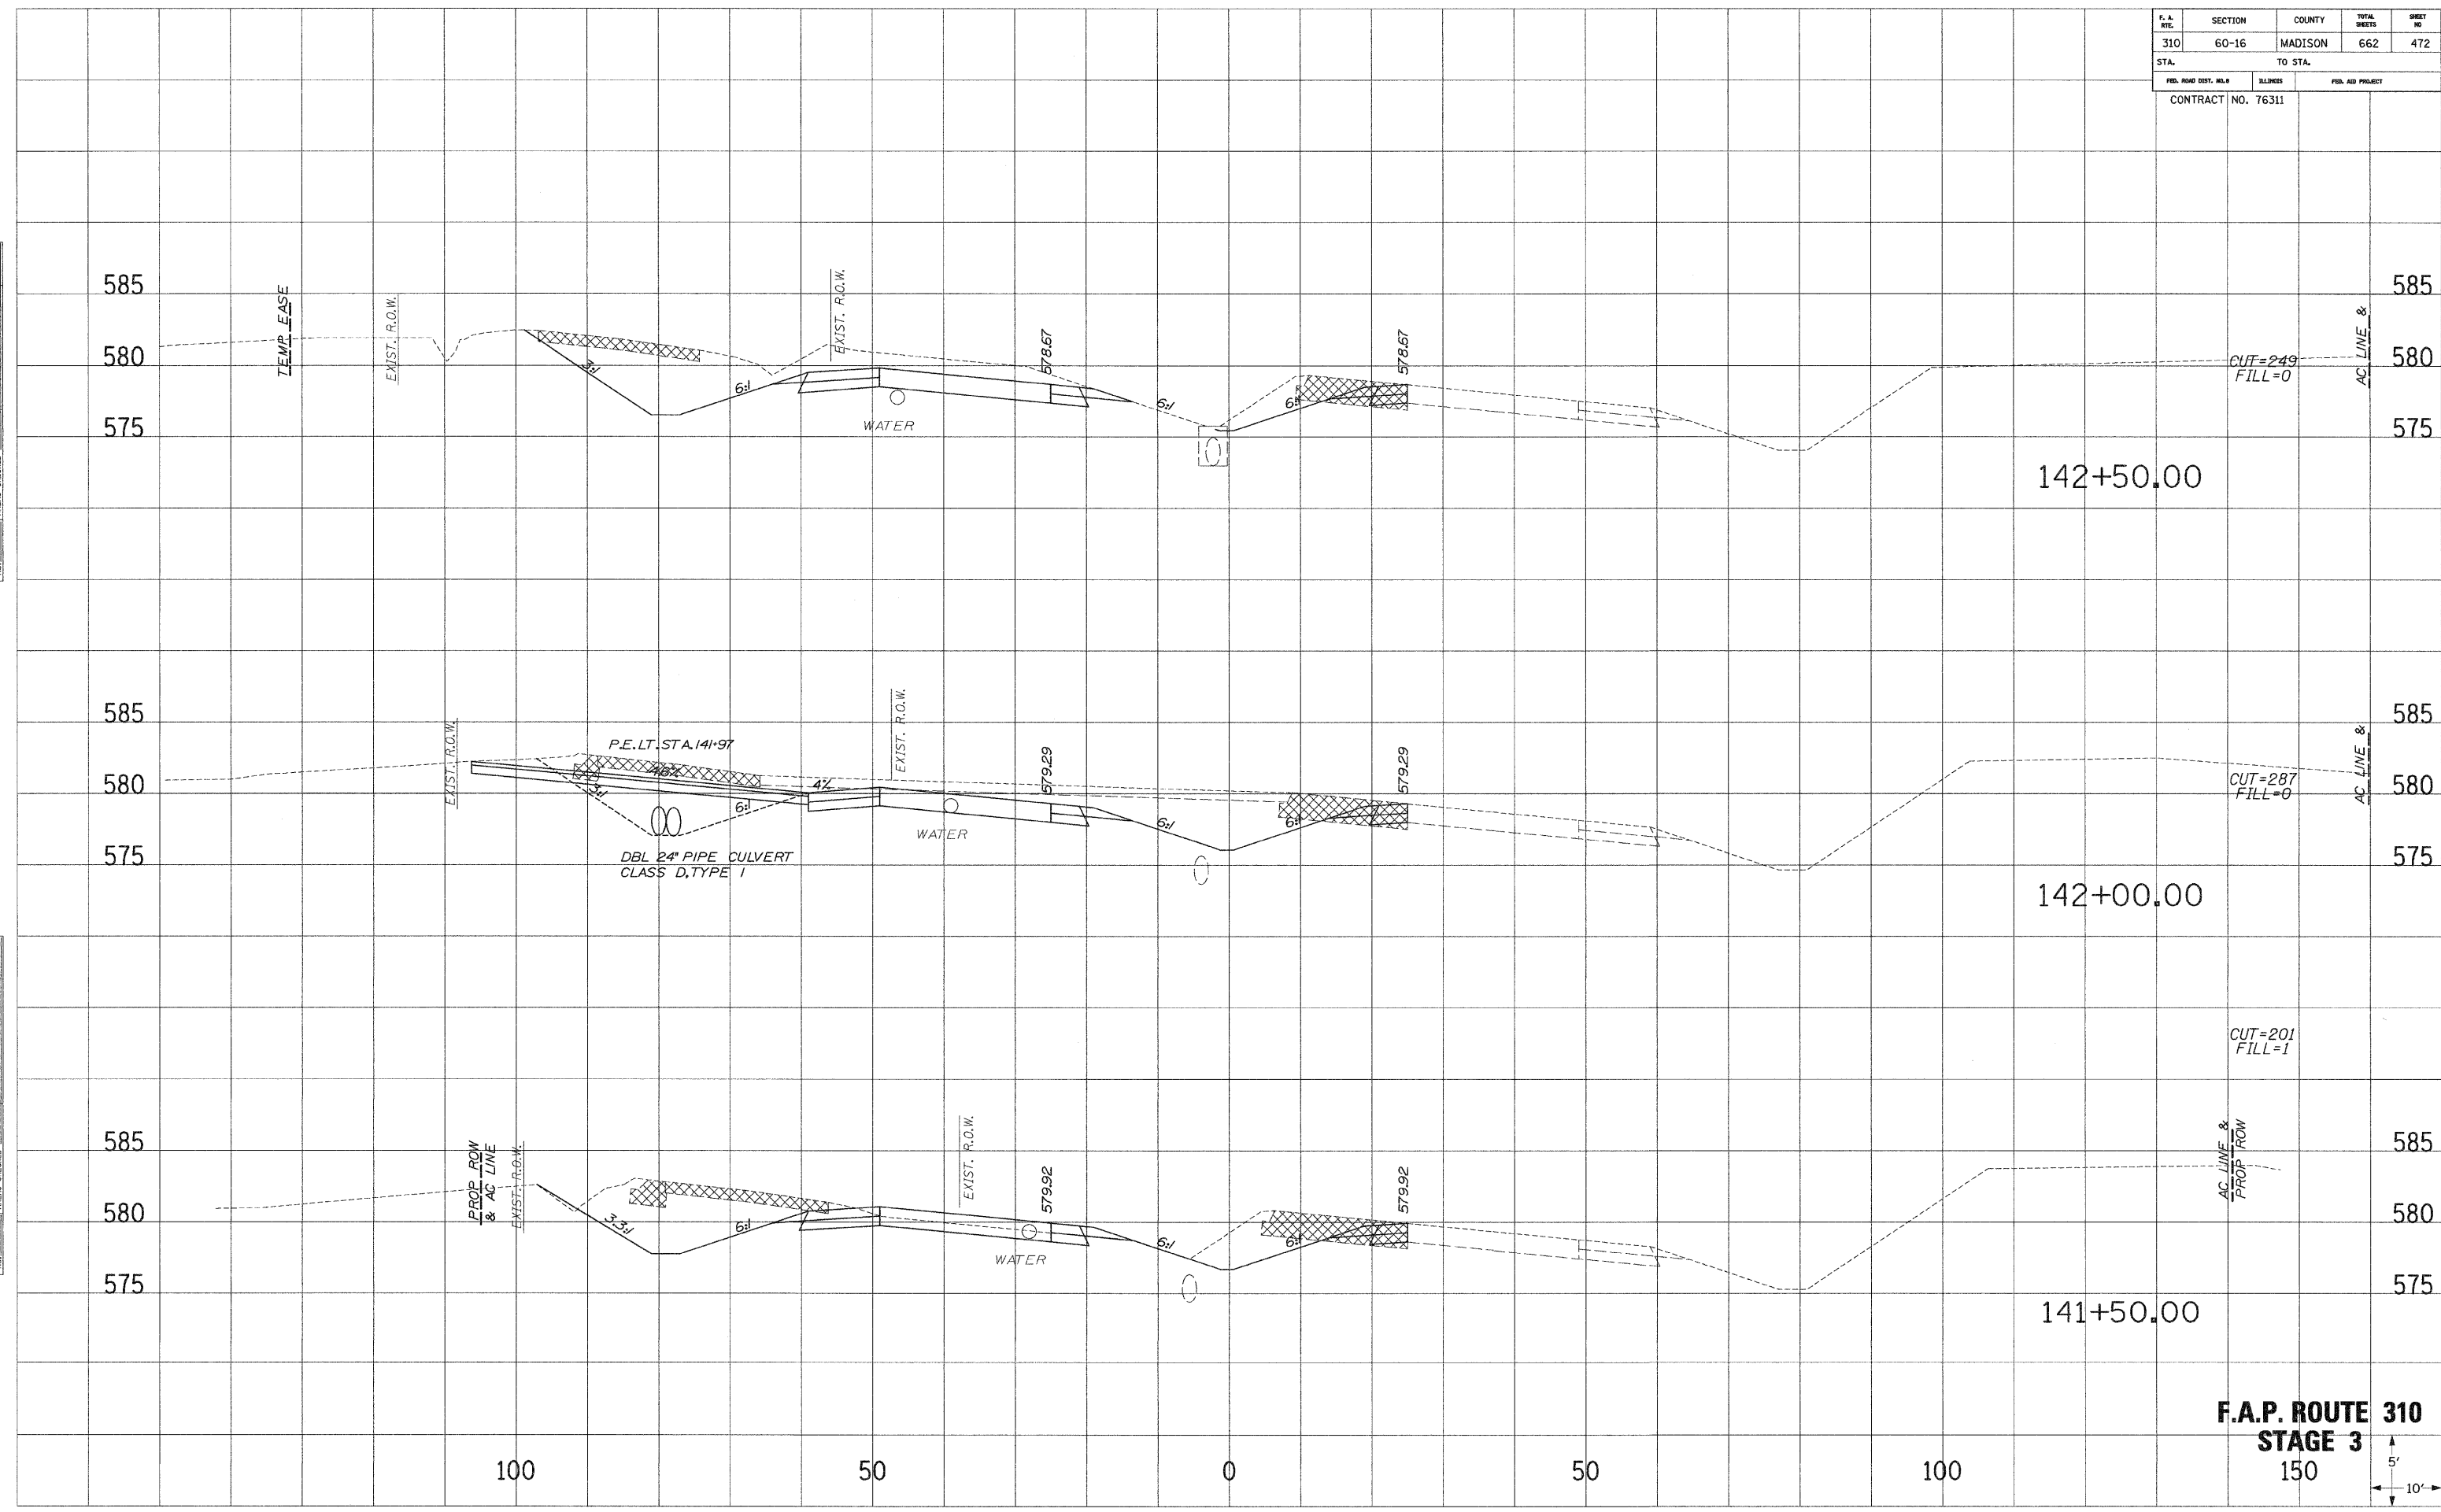


F.A.P. ROUTE 310
STAGE 3
 150

...:\vrbway\sect10_stage3.dgn 9/27/2009 2:28:36 PM

F. A. RTE.	SECTION	COUNTY	TOTAL SHEETS	SHEET NO.
310	60-16	MADISON	662	473
STA.		TO STA.		
FED. ROAD DIST. NO. 3		ILLINOIS	FED. AID PROJECT	
CONTRACT NO. 76311				

SHEET: PLOTTED DATE: 11/14/13
 NOTE BOOK NO.:
 AREAS CHECKED:

SHEET: PLOTTED DATE: 11/14/13
 NOTE BOOK NO.:
 AREAS CHECKED:

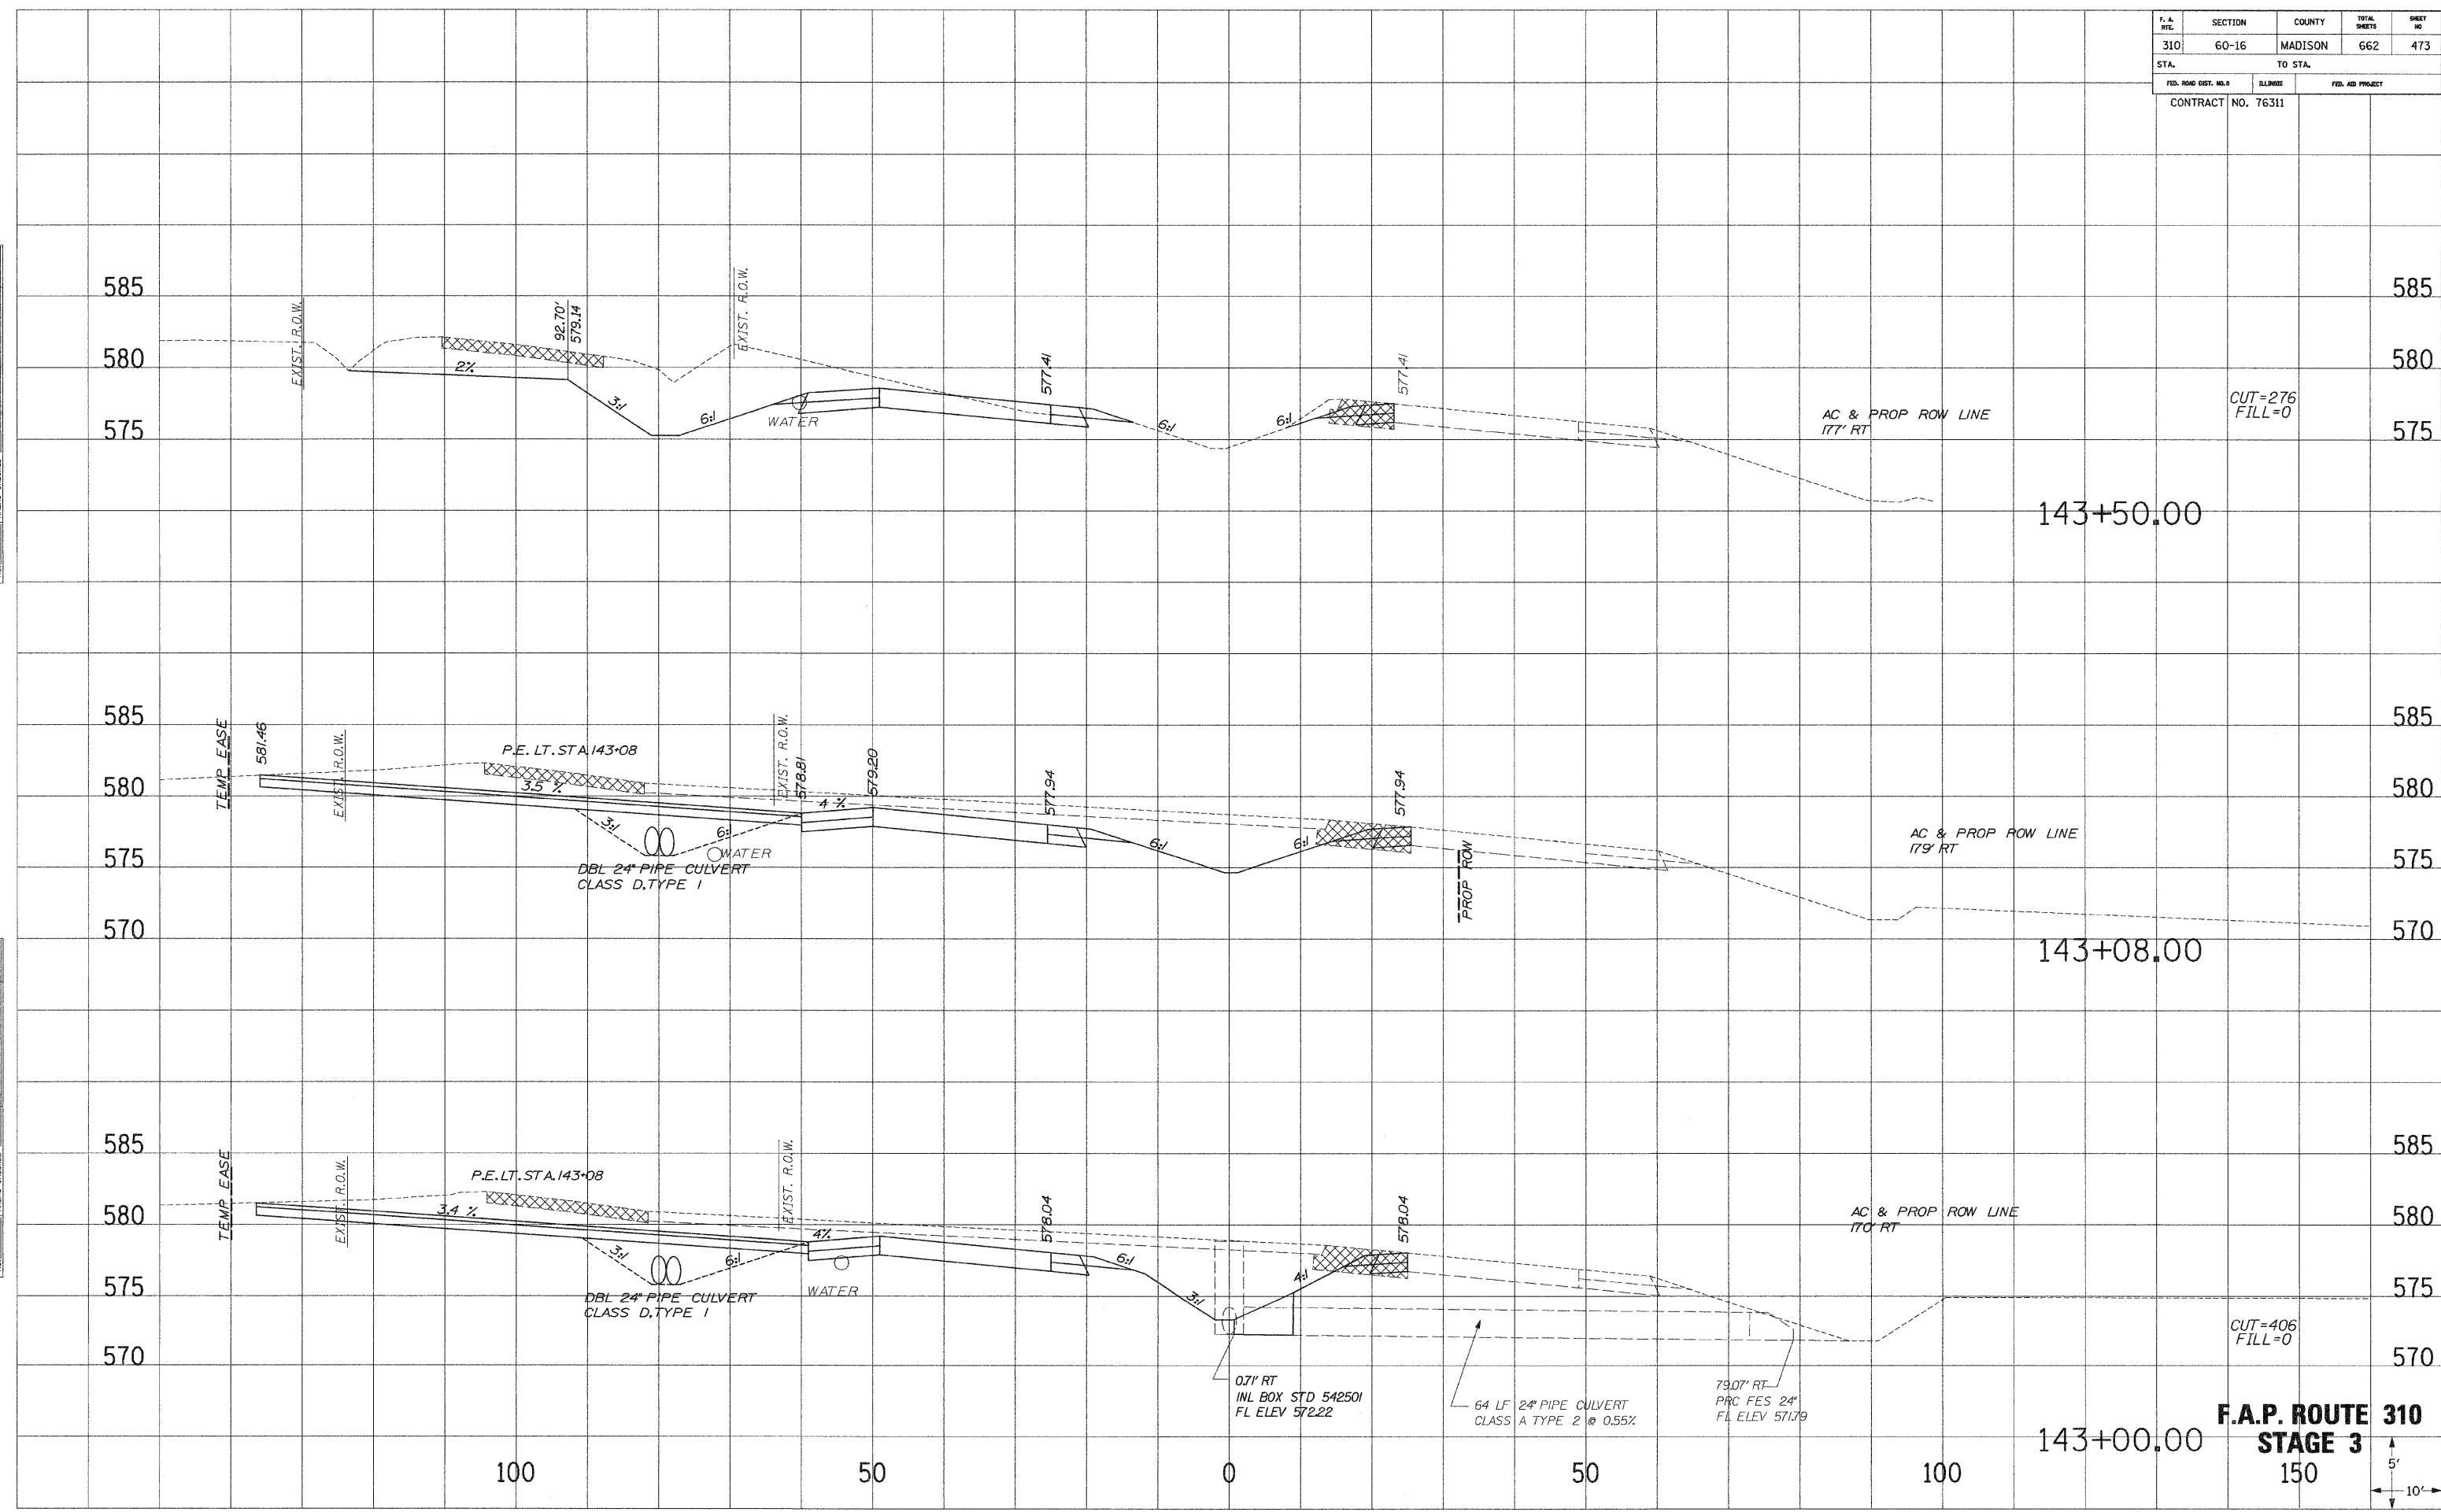


F.A.P. ROUTE 310
STAGE 3
 150



F. A. RTE.	SECTION	COUNTY	TOTAL SHEETS	SHEET NO.
310	60-16	MADISON	662	474
STA.		TO STA.		
FED. ROAD DIST. NO. 3		ILLINOIS	FED. AID PROJECT	
CONTRACT NO. 76311				

SURVEY PLOTTED
 NOTE BOOK NO. _____
 DATE _____
 AREAS CHECKED _____

SURVEY PLOTTED
 NOTE BOOK NO. _____
 DATE _____
 AREAS CHECKED _____

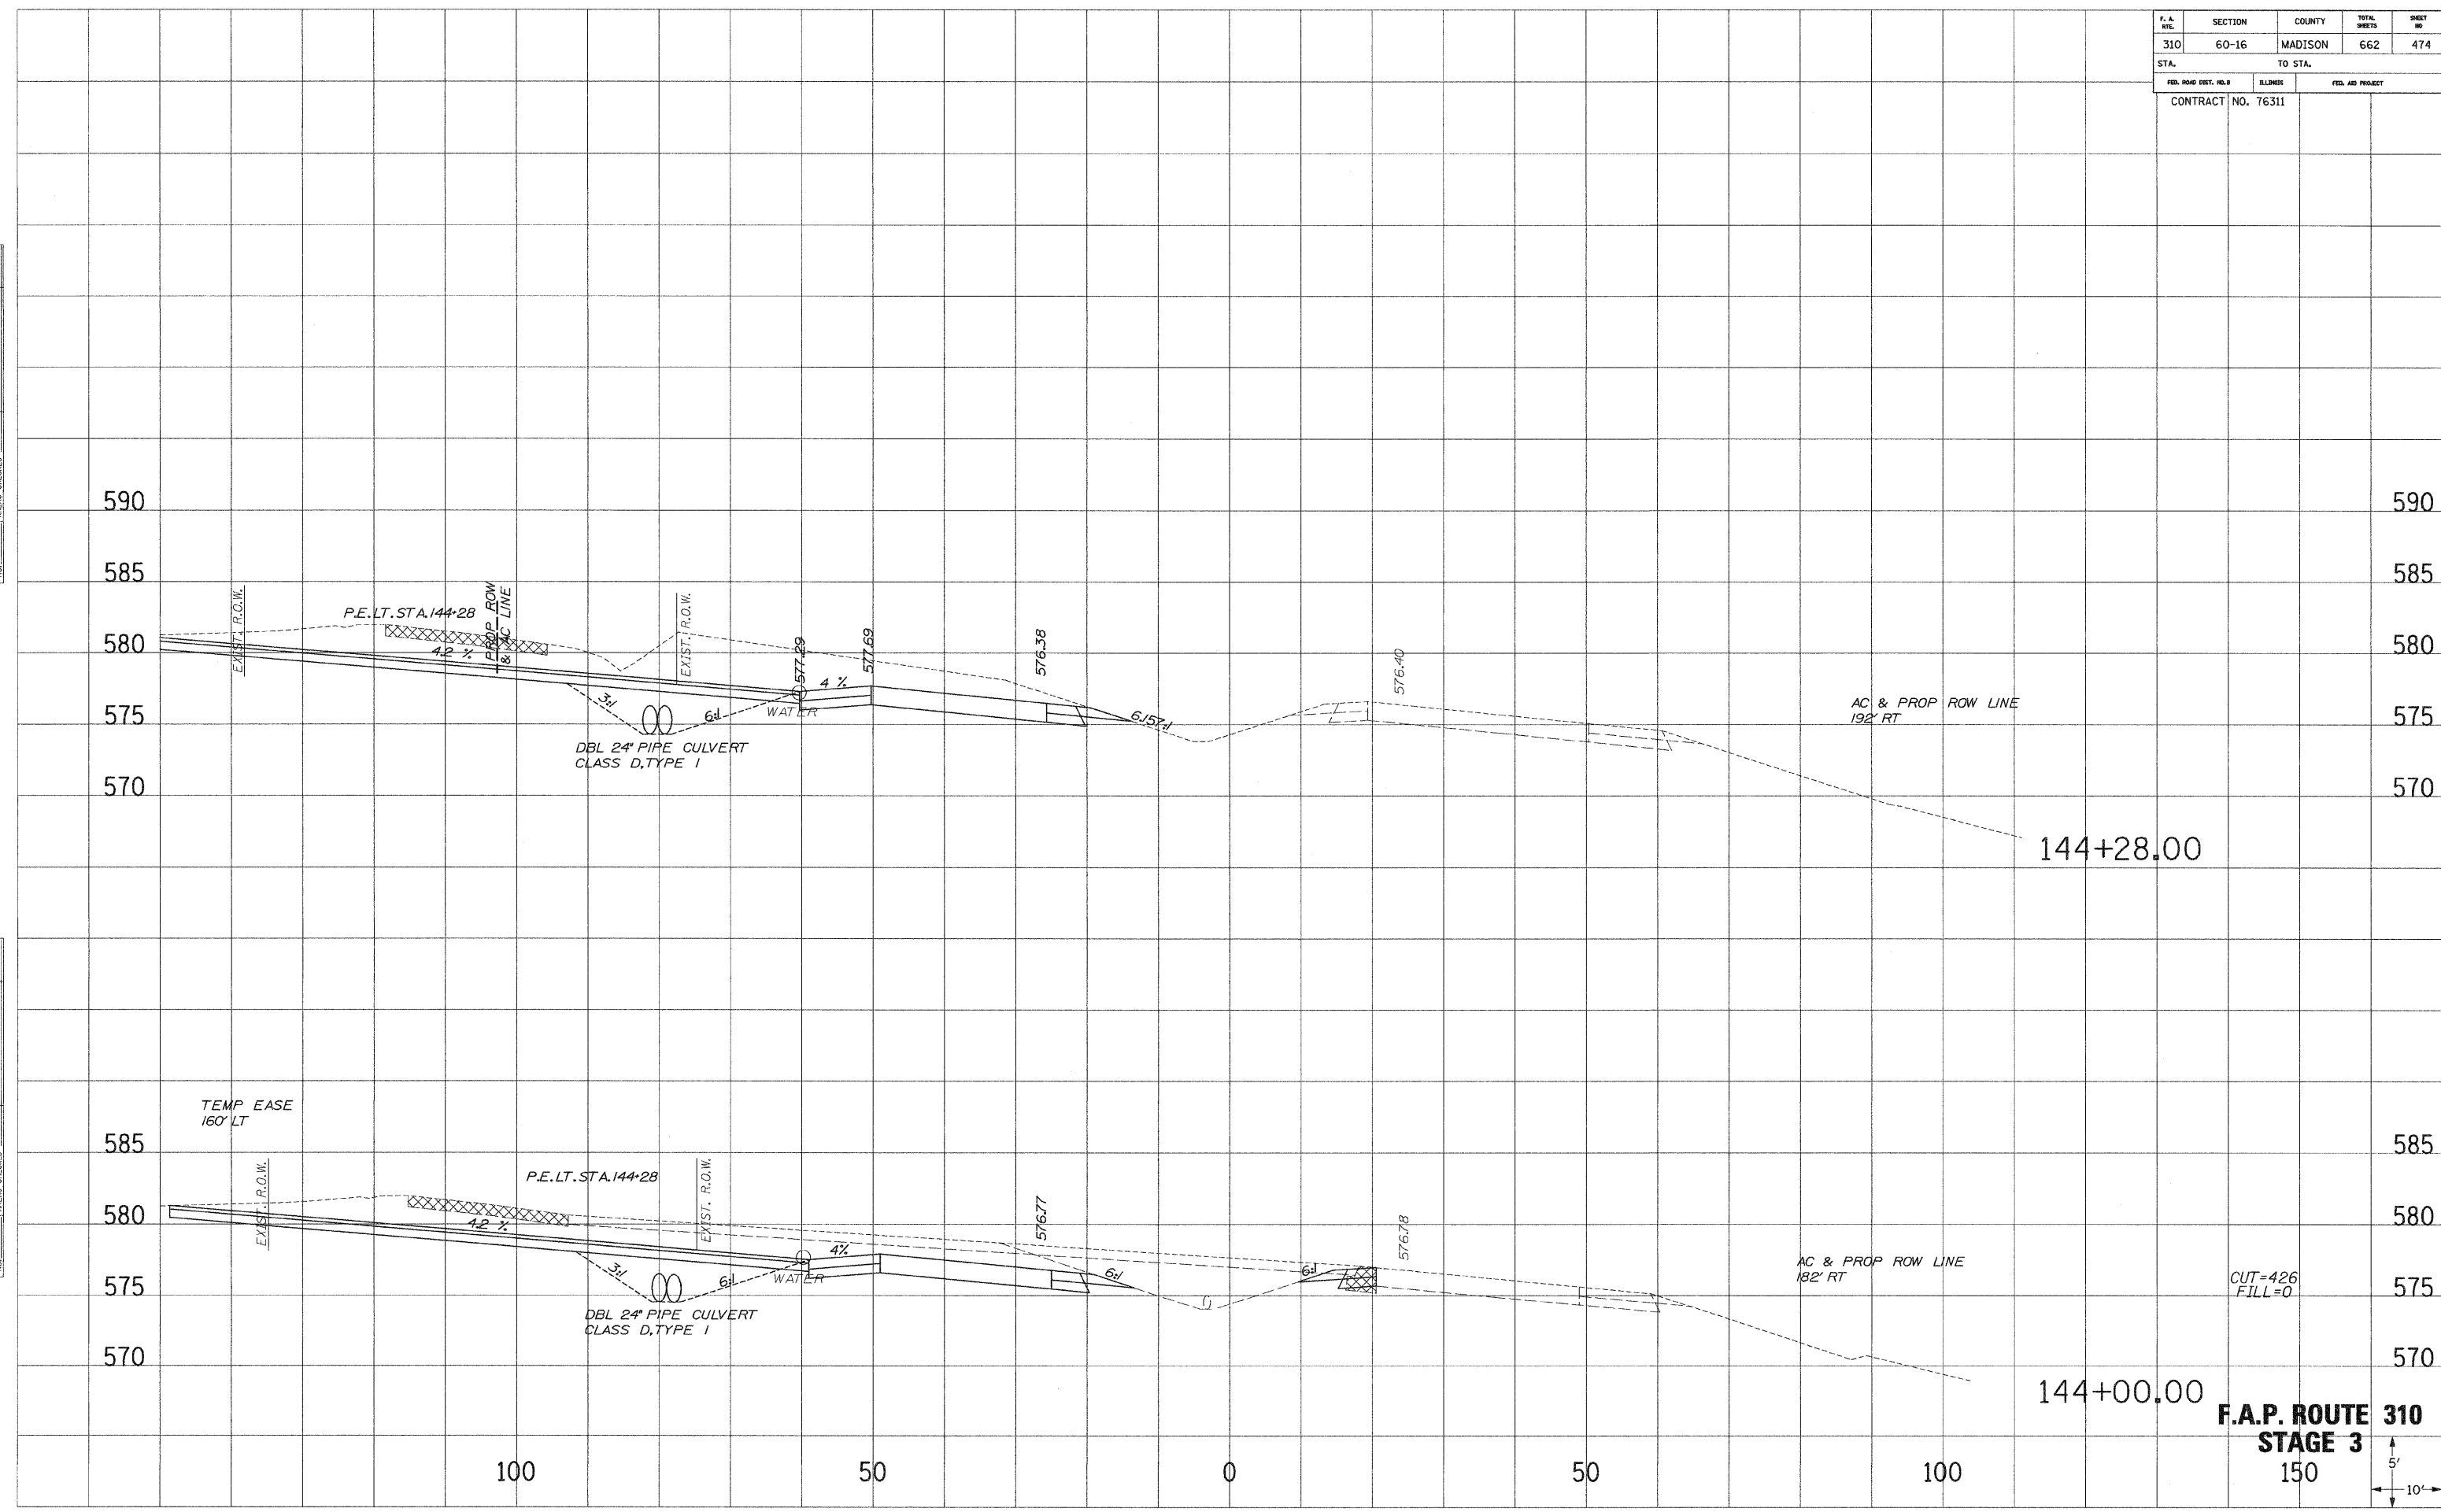


F.A.P. ROUTE 310
STAGE 3
 150

F. A. RTE.	SECTION	COUNTY	TOTAL SHEETS	SHEET NO.
310	60-16	MADISON	662	475
STA.		TO STA.		
FED. ROAD DIST. NO. 6		ILLINOIS	FED. AID PROJECT	
CONTRACT NO. 76311				

SURVEY PLOTTED
 NOTE BOOK NO. _____
 DATE _____
 AREAS CHECKED _____
 NO. _____

SURVEY PLOTTED
 NOTE BOOK NO. _____
 DATE _____
 AREAS CHECKED _____
 NO. _____

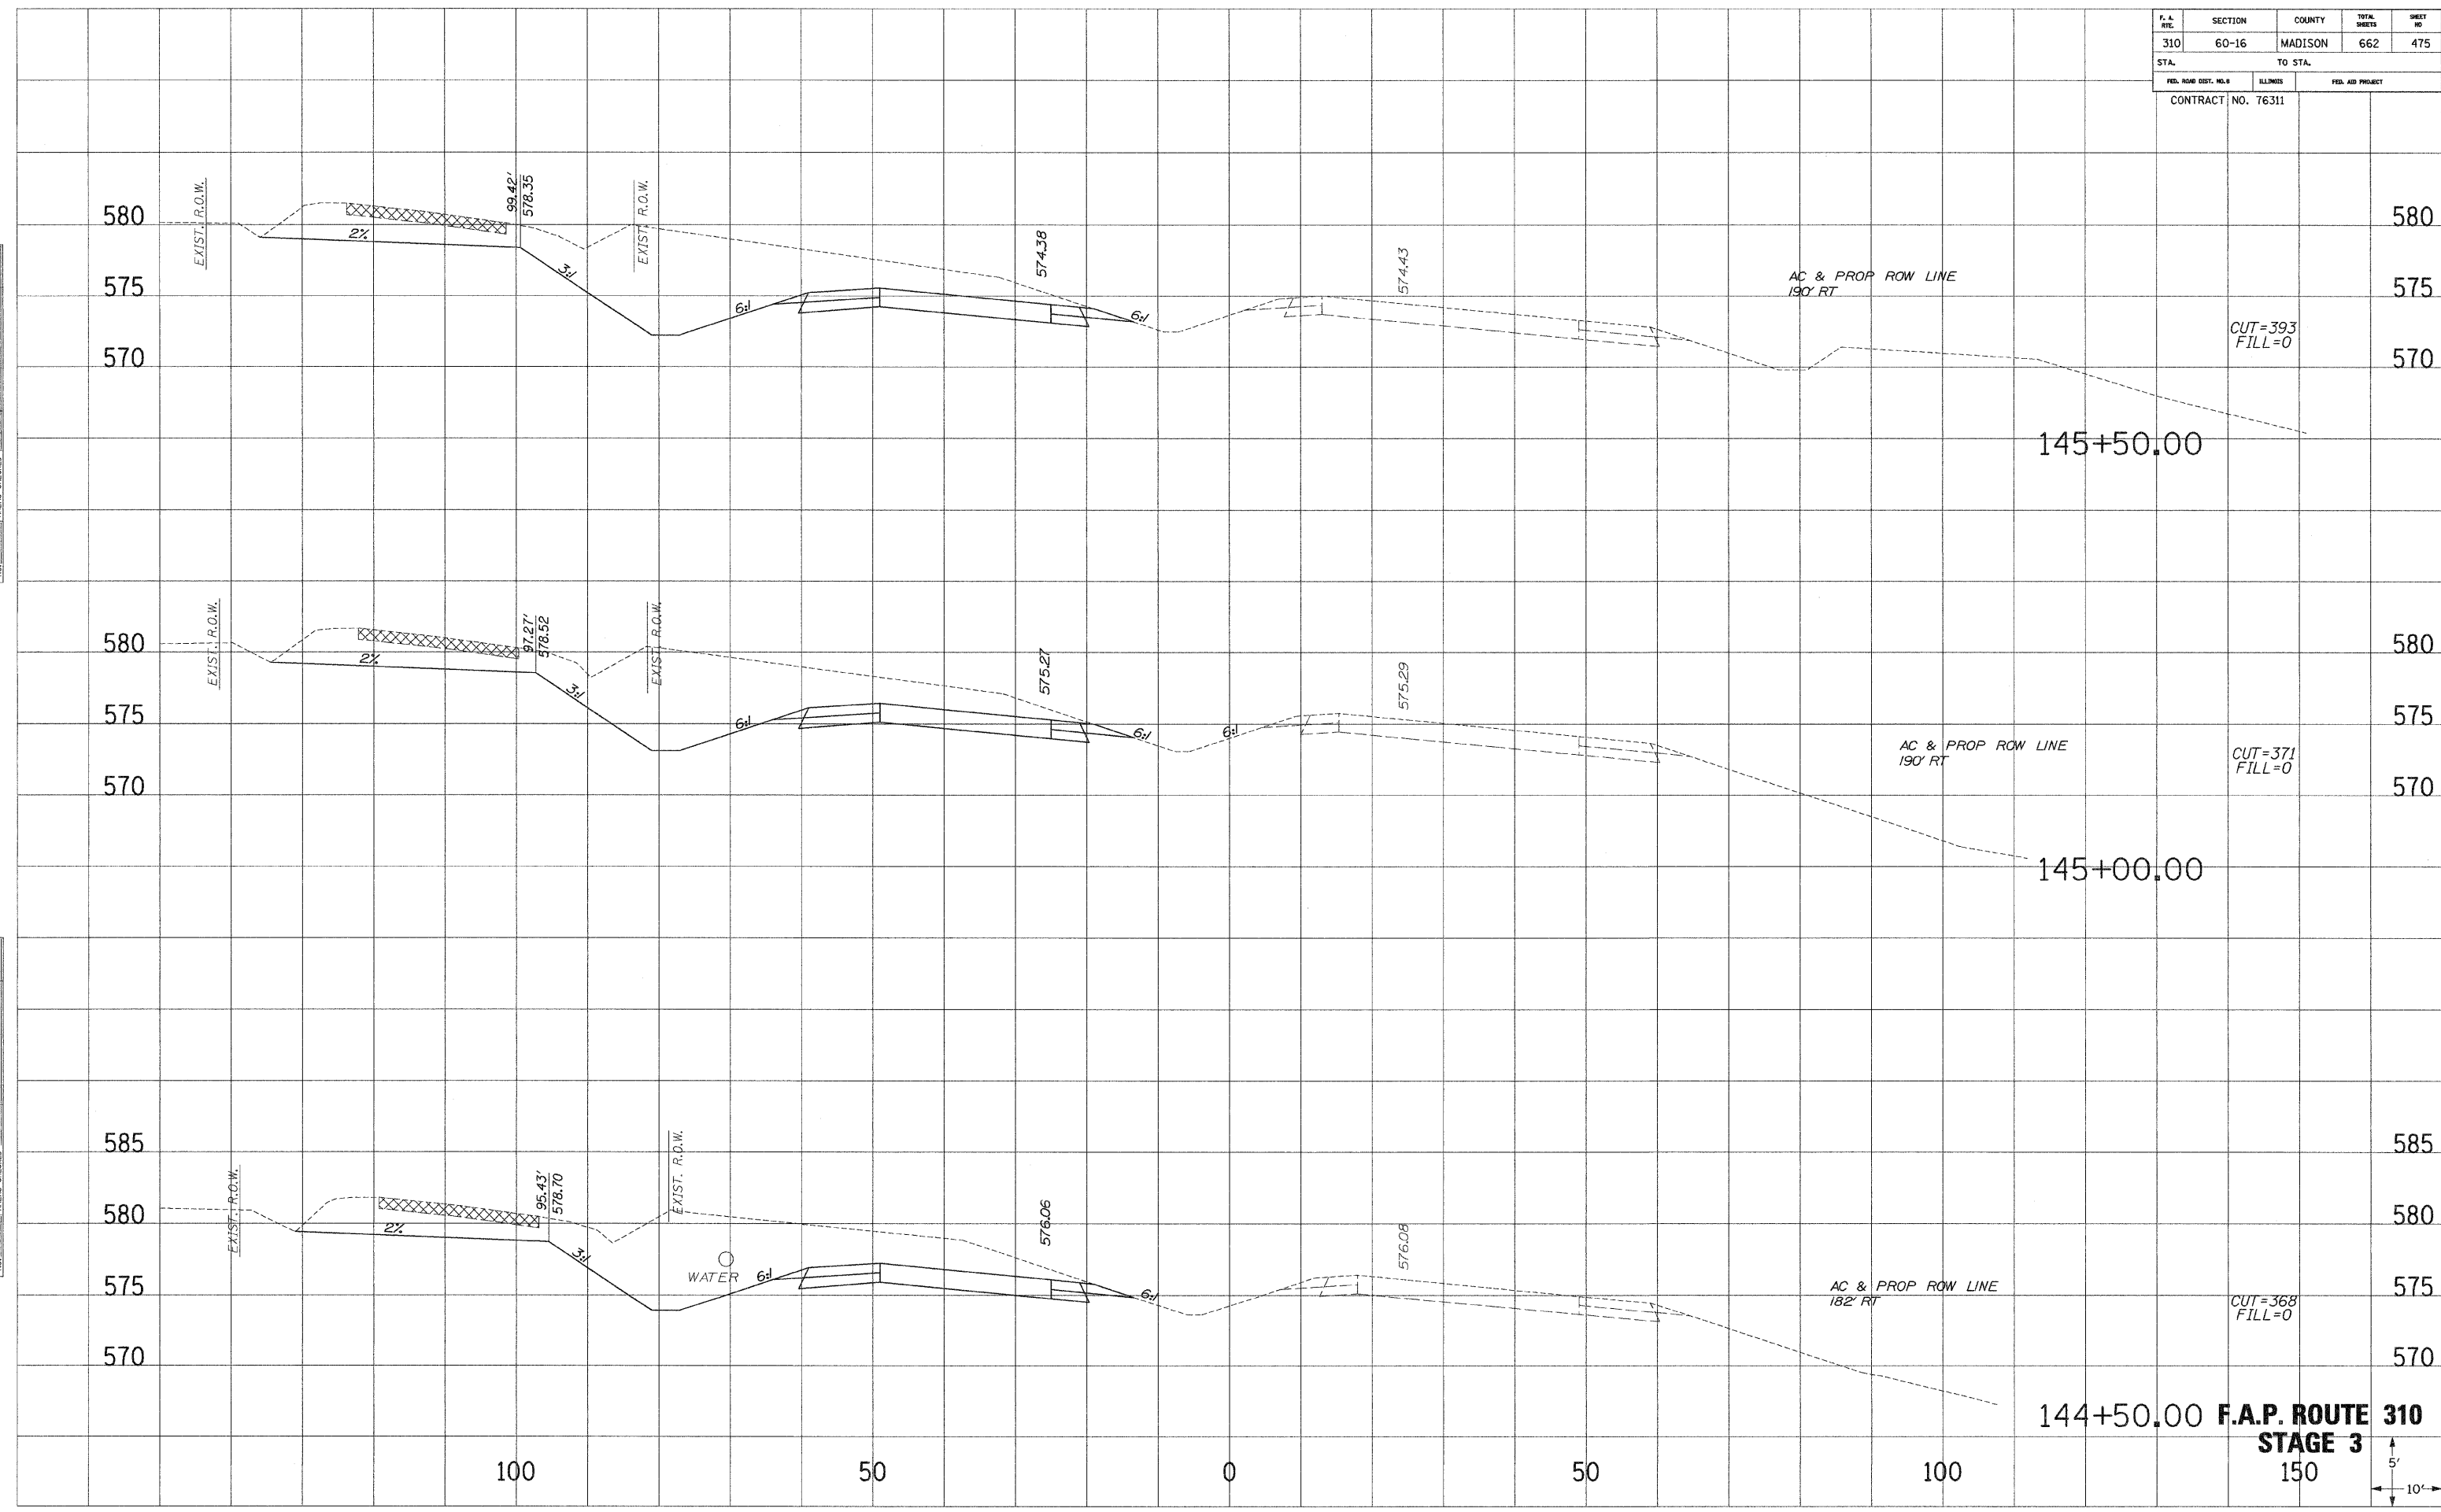


144+50.00 **F.A.P. ROUTE 310**
STAGE 3
 150

5'
 10'

F. A. RTE.	SECTION	COUNTY	TOTAL SHEETS	SHEET NO.
310	60-16	MADISON	662	476
STA.		TO STA.		
FED. ROAD DIST. NO. 3		ILLINOIS	FED. AID PROJECT	
CONTRACT NO. 76311				

SURVEY PLOTTED
 NOTE BOOK
 AREAS CHECKED

SURVEY PLOTTED
 NOTE BOOK
 AREAS CHECKED

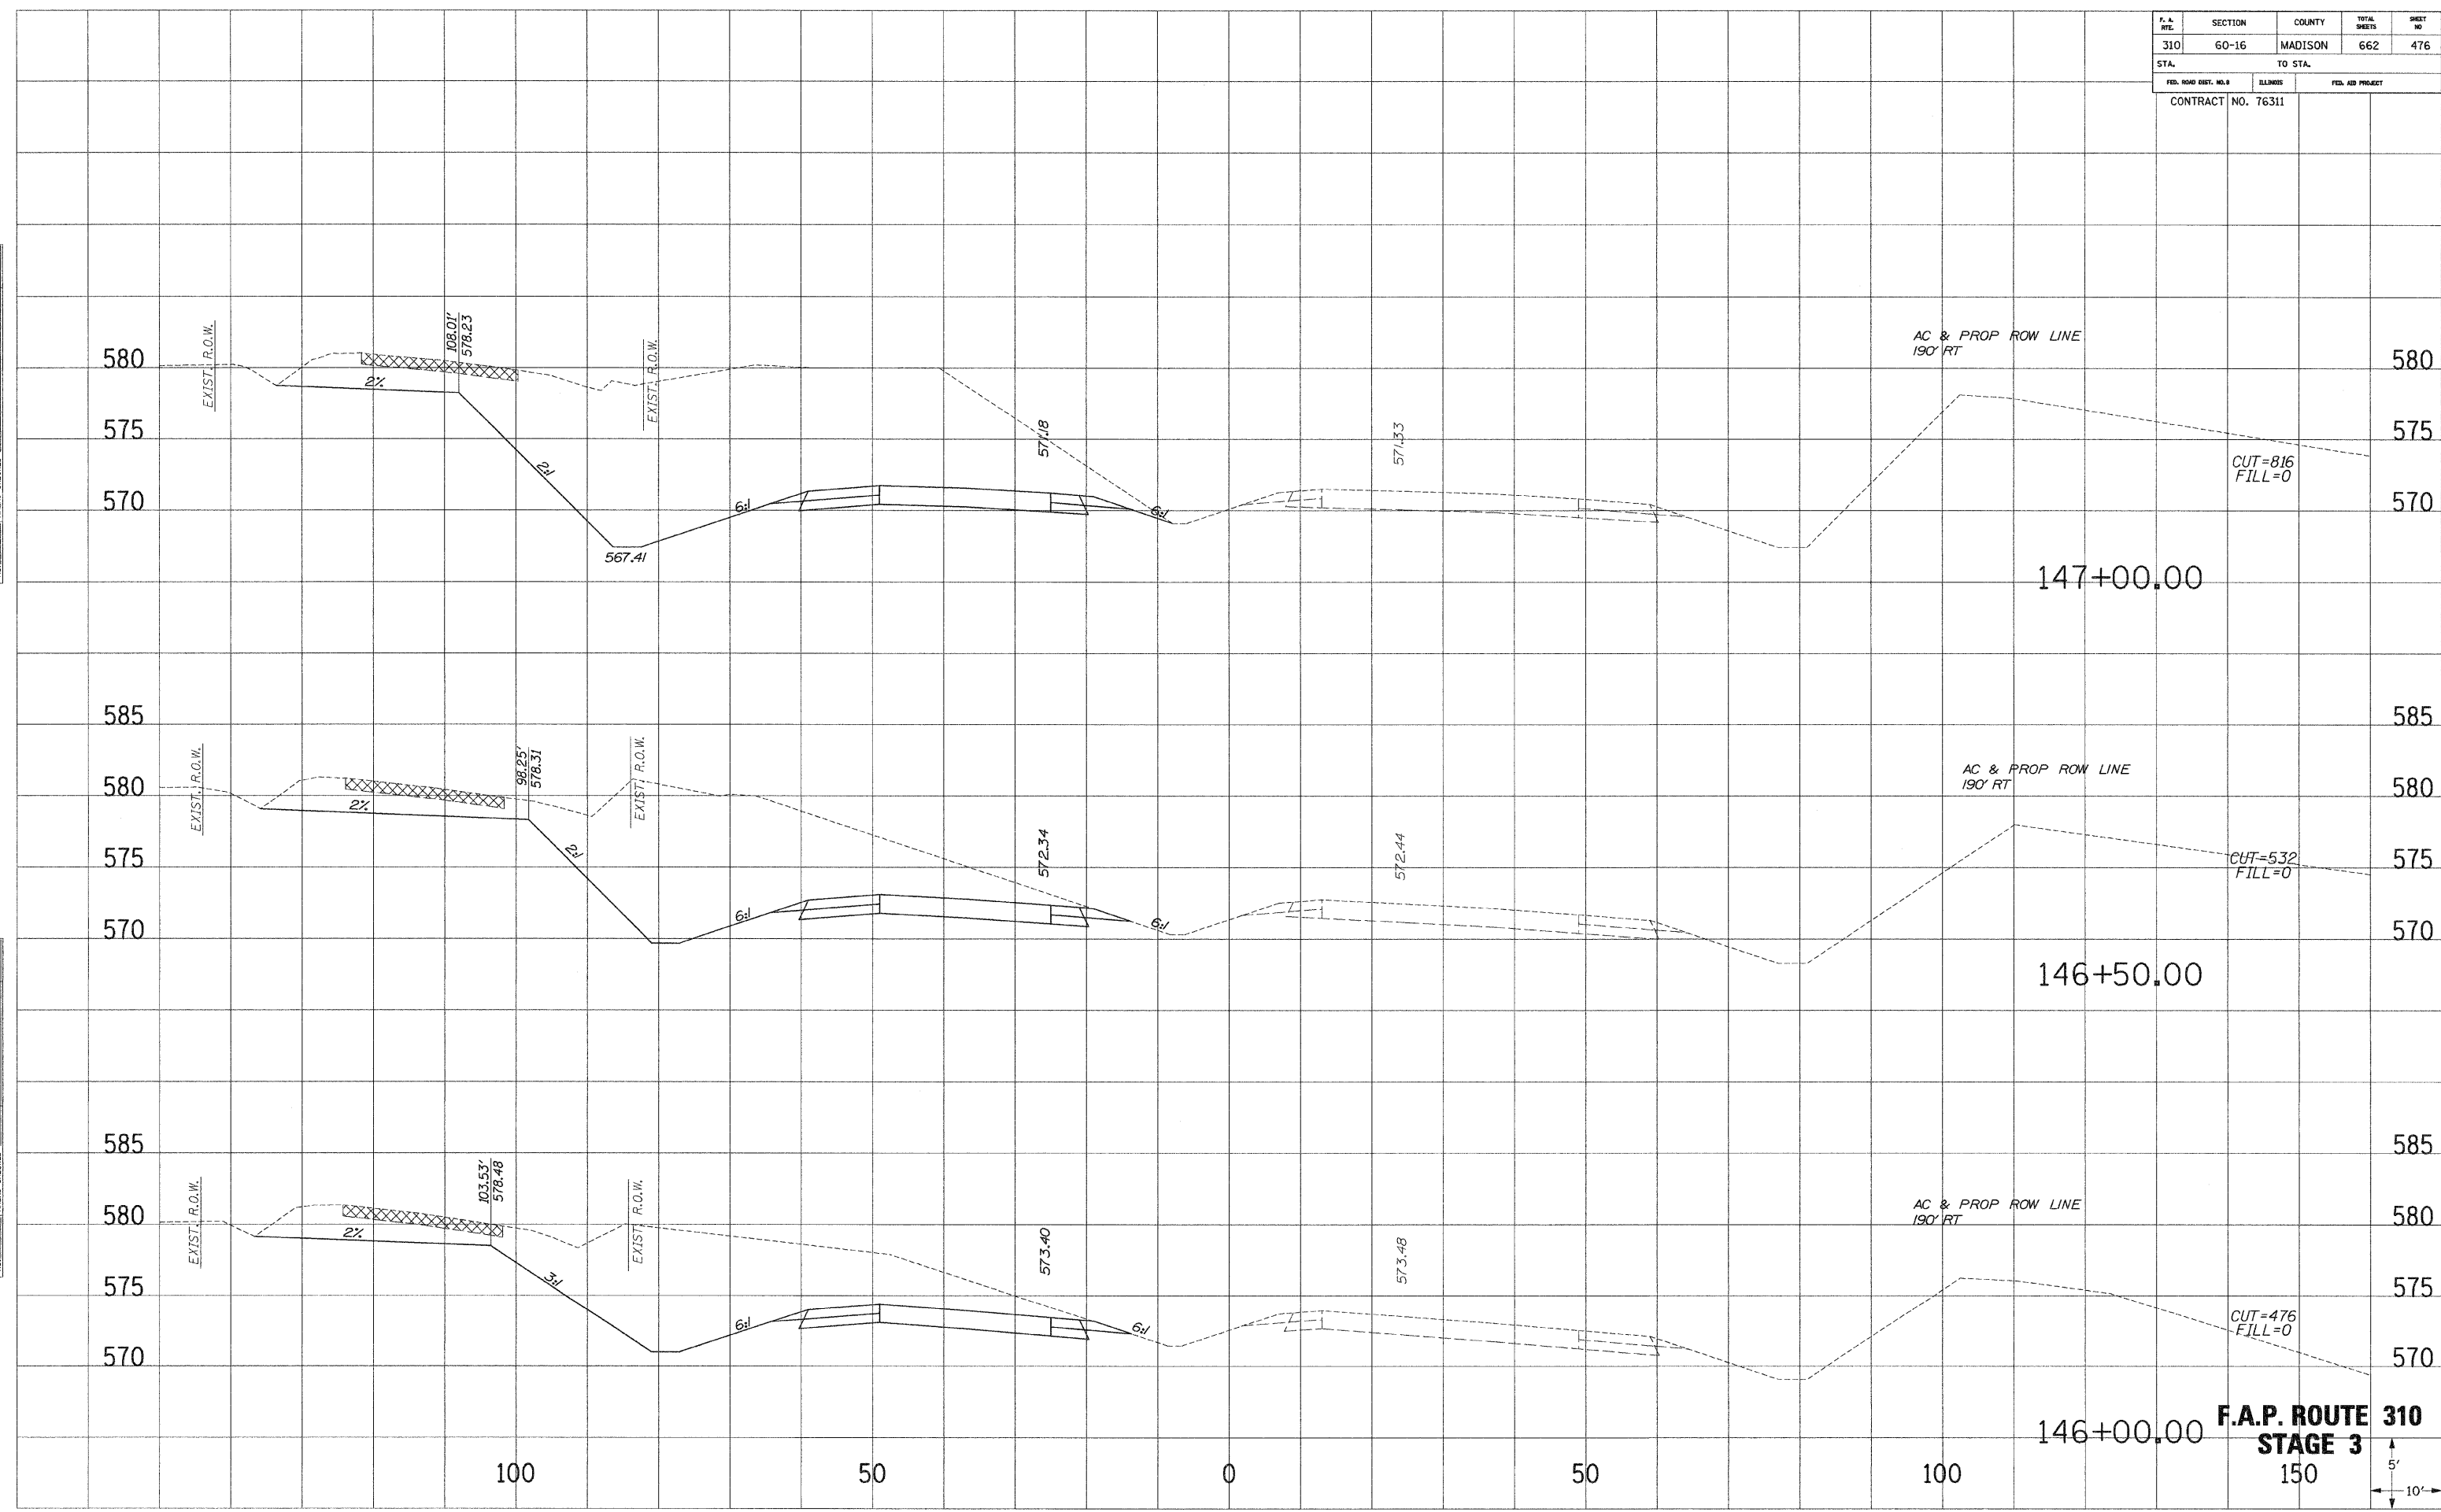


146+00.00
 146+50.00
 147+00.00
F.A.P. ROUTE 310
STAGE 3
 150
 5'
 10'

F. A. RTE.	SECTION	COUNTY	TOTAL SHEETS	SHEET NO.
310	60-16	MADISON	662	478
STA.		TO STA.		
FED. ROAD DIST. NO. 4		ELLIPSES	FED. AID PROJECT	
CONTRACT NO. 76311				

SURVEIL PLOTTED
 NOTE BOOK NO. _____
 AREAS CHECKED _____

SURVEIL PLOTTED
 NOTE BOOK NO. _____
 AREAS CHECKED _____

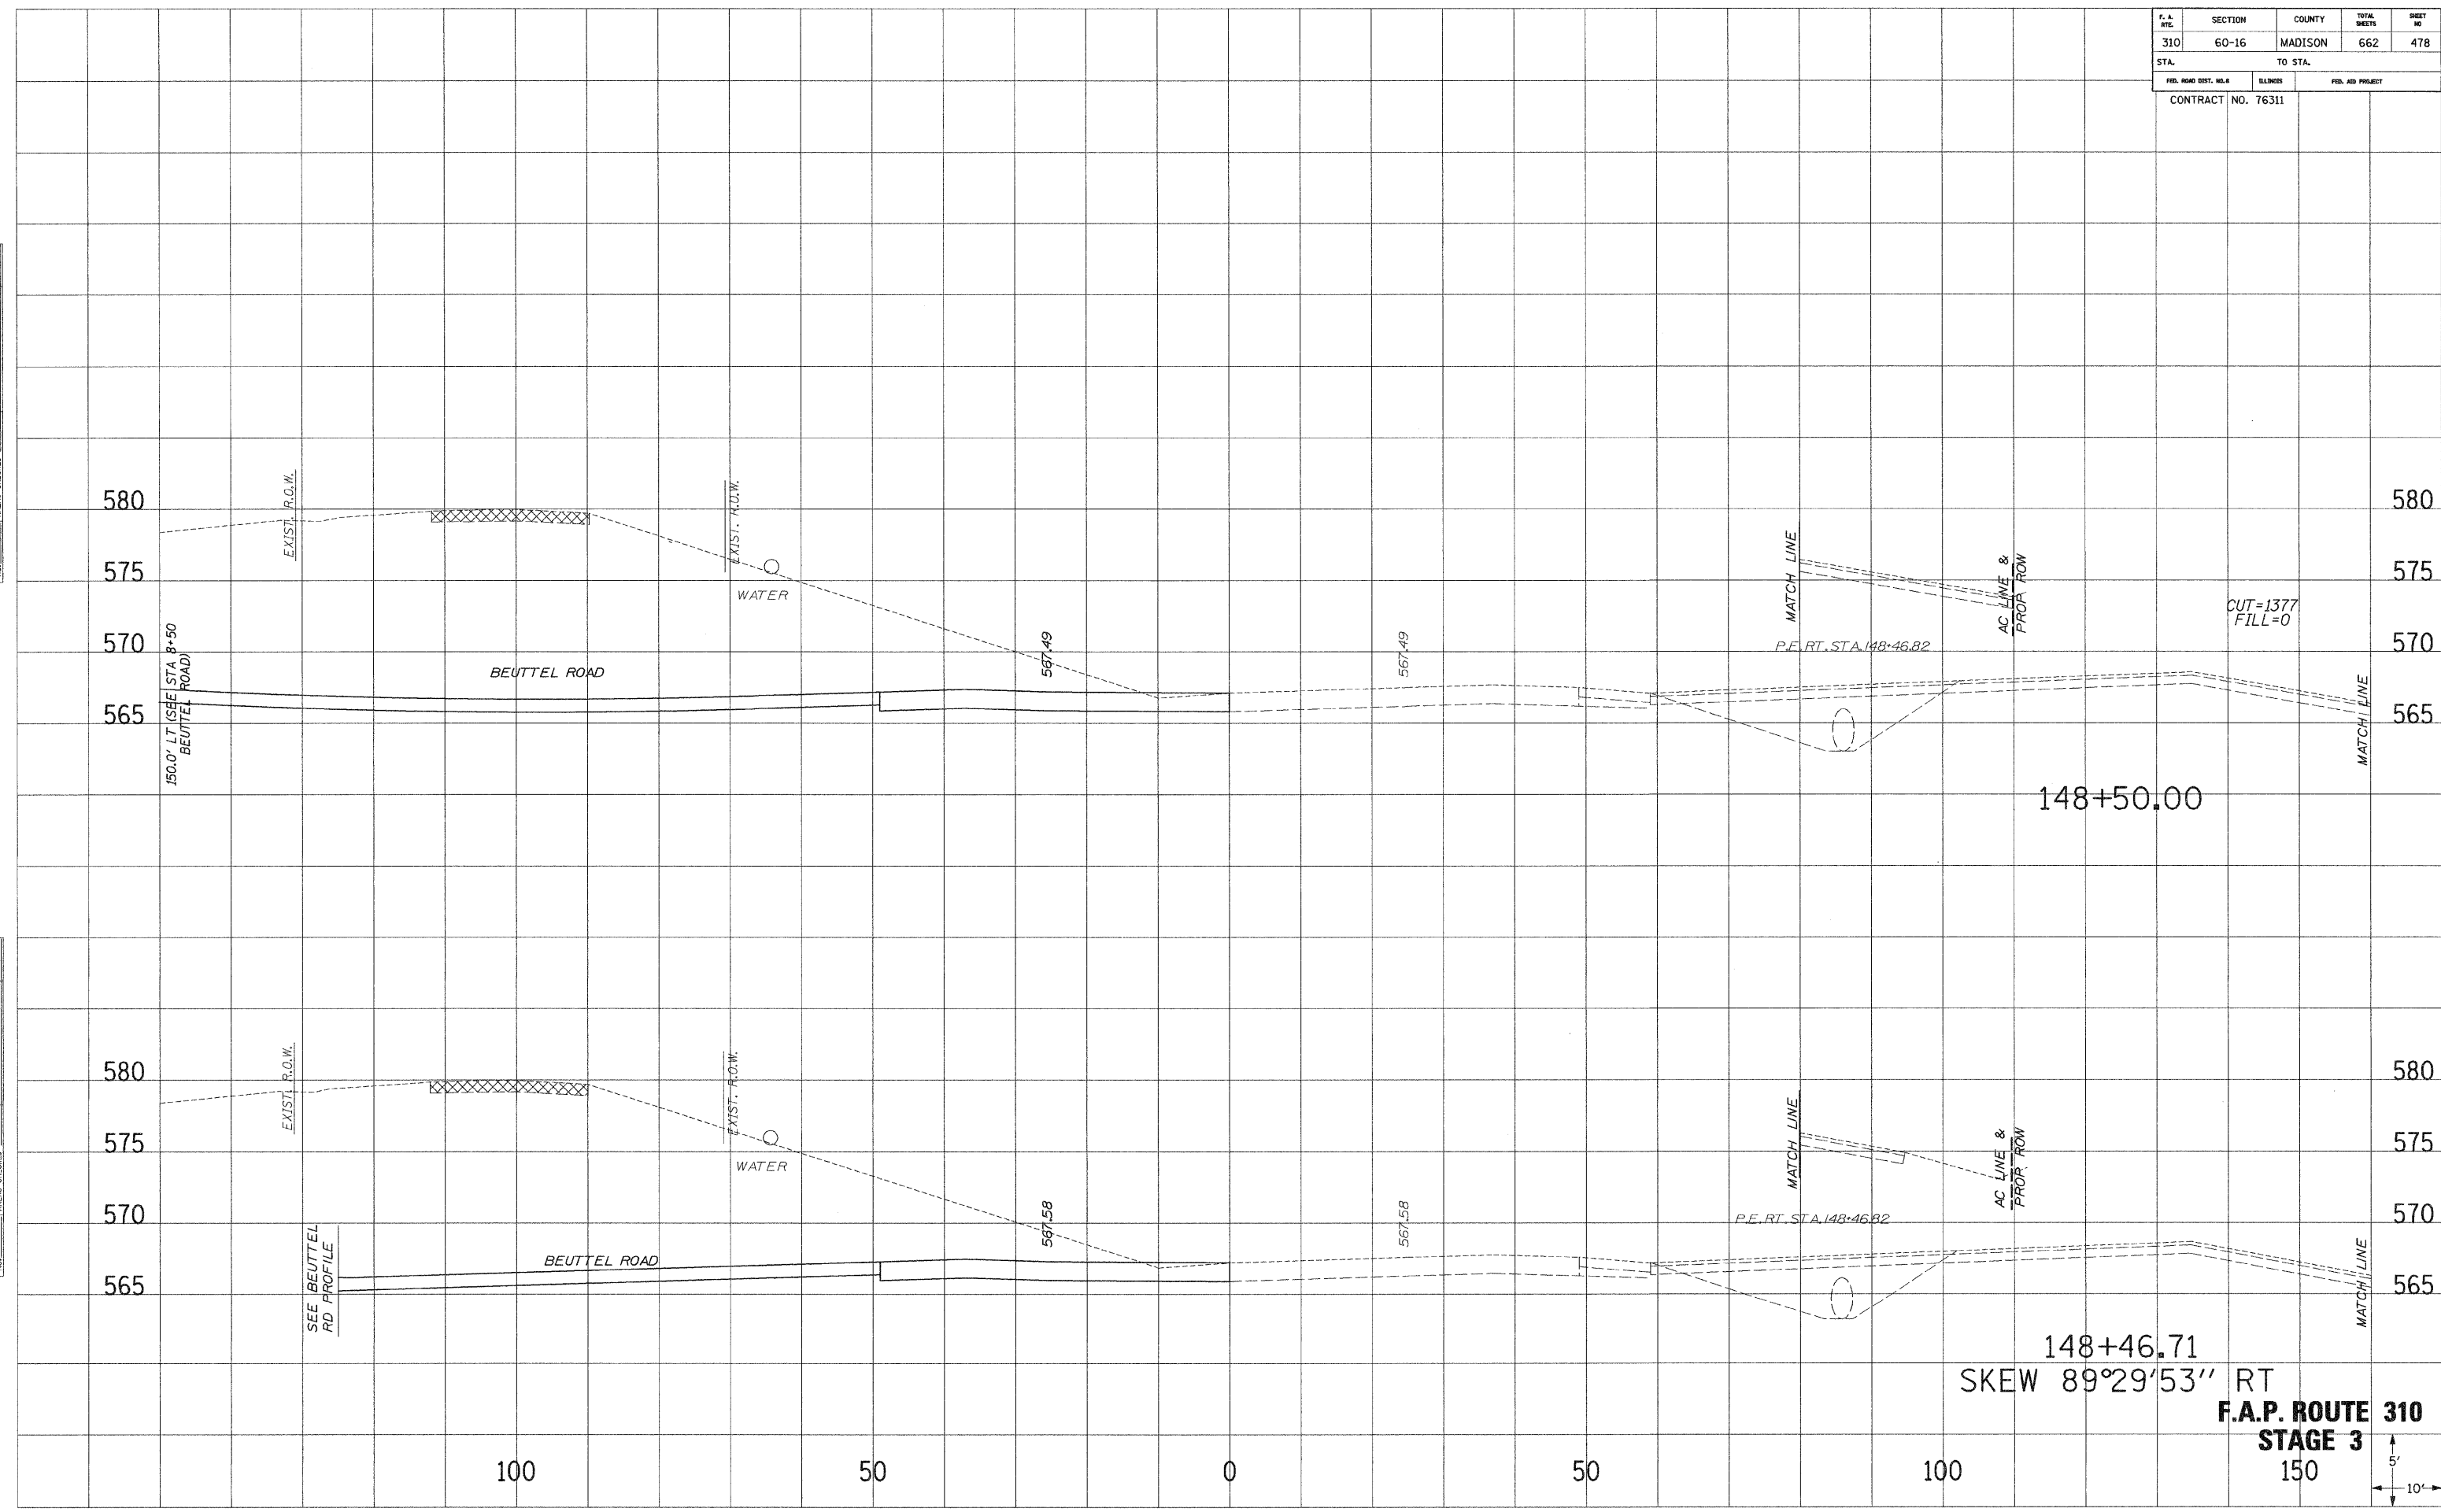


148+50.00
 148+46.71
 SKEW 89°29'53" RT
F.A.P. ROUTE 310
STAGE 3
 150
 5'
 10'


F. A. RTE.	SECTION	COUNTY	TOTAL SHEETS	SHEET NO.
310	60-16	MADISON	662	479
STA.		TO STA.		
FED. ROAD DIST. NO. 6		ELLIMES	FED. AID PROJECT	
CONTRACT NO. 76311				

SURVEY PLOTTED
 NOTE BOOK NO. _____
 AREAS CHECKED _____

SURVEY PLOTTED
 NOTE BOOK NO. _____
 AREAS CHECKED _____

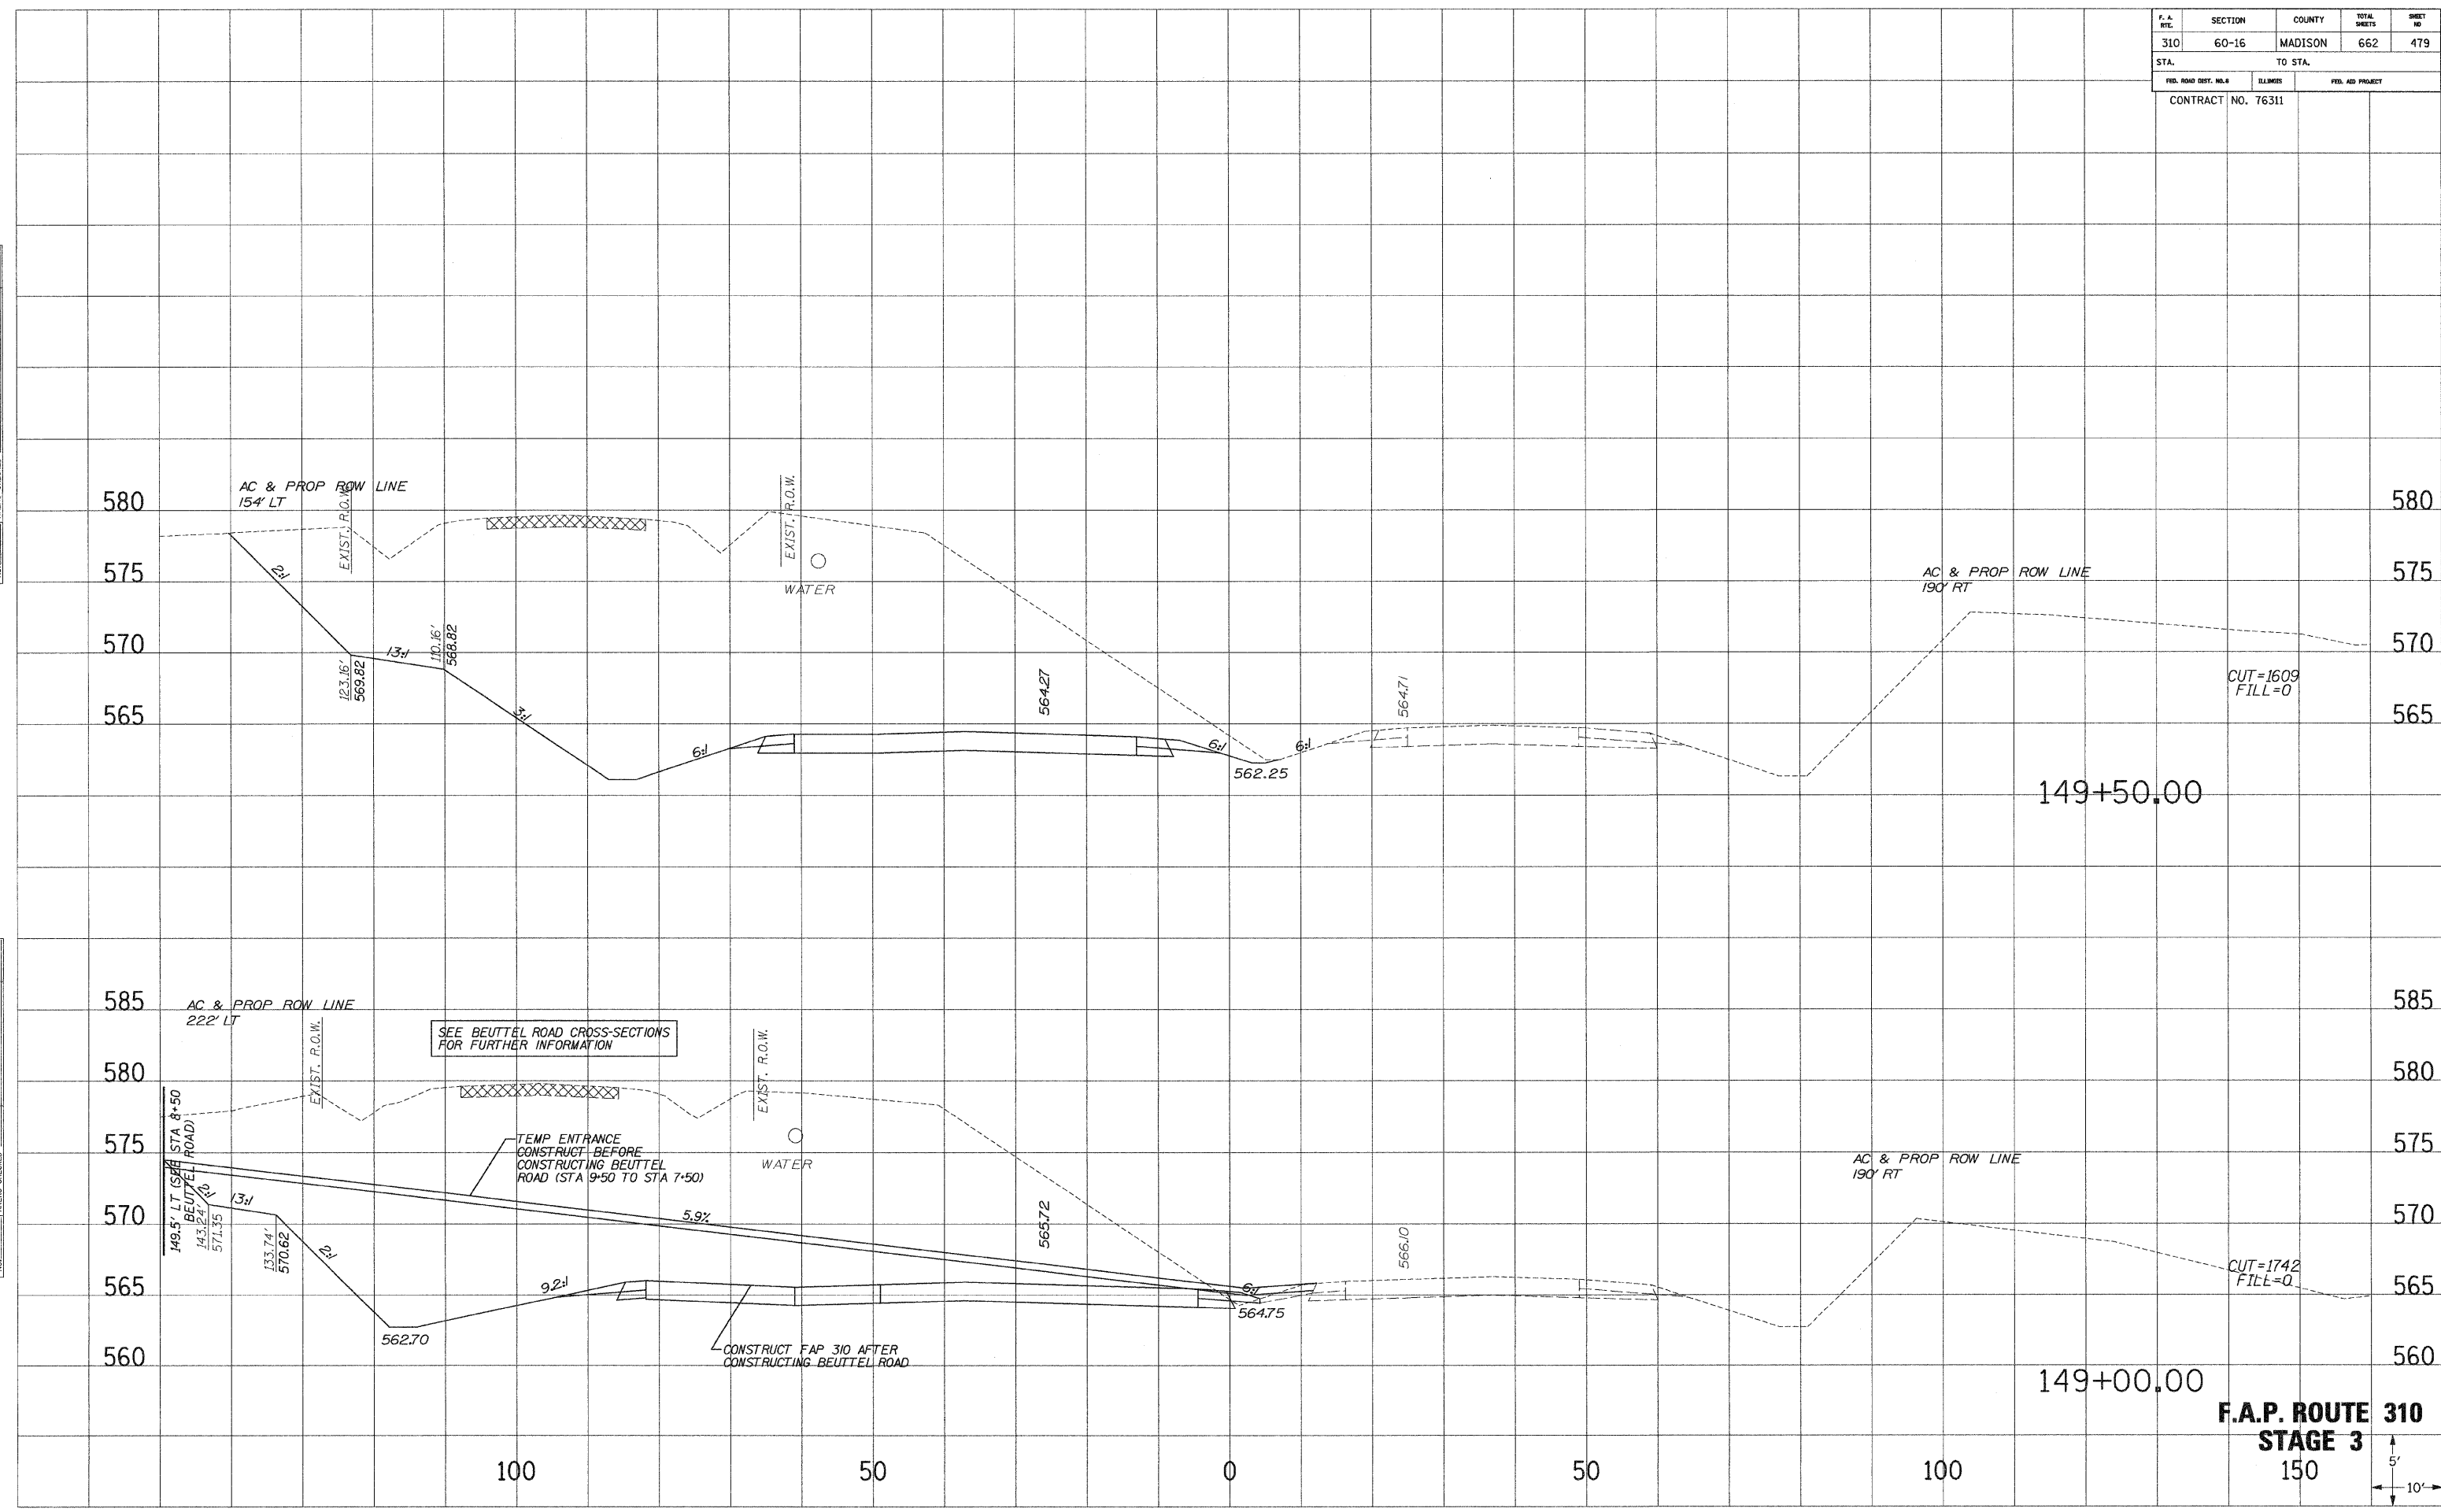


F.A.P. ROUTE 310
STAGE 3
 150'

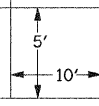

F. A. NO.	SECTION	COUNTY	TOTAL SHEETS	SHEET NO.
310	60-16	MADISON	662	480
STA.		TO STA.		
FED. ROAD DIST. NO.		ILLINOIS	FED. AID PROJECT	
CONTRACT NO. 76311				

SURVEY PLOTTED
 NOTE BOOK NO. _____
 REVISIONS _____
 AREAS CHECKED _____

SURVEY PLOTTED
 NOTE BOOK NO. _____
 REVISIONS _____
 AREAS CHECKED _____

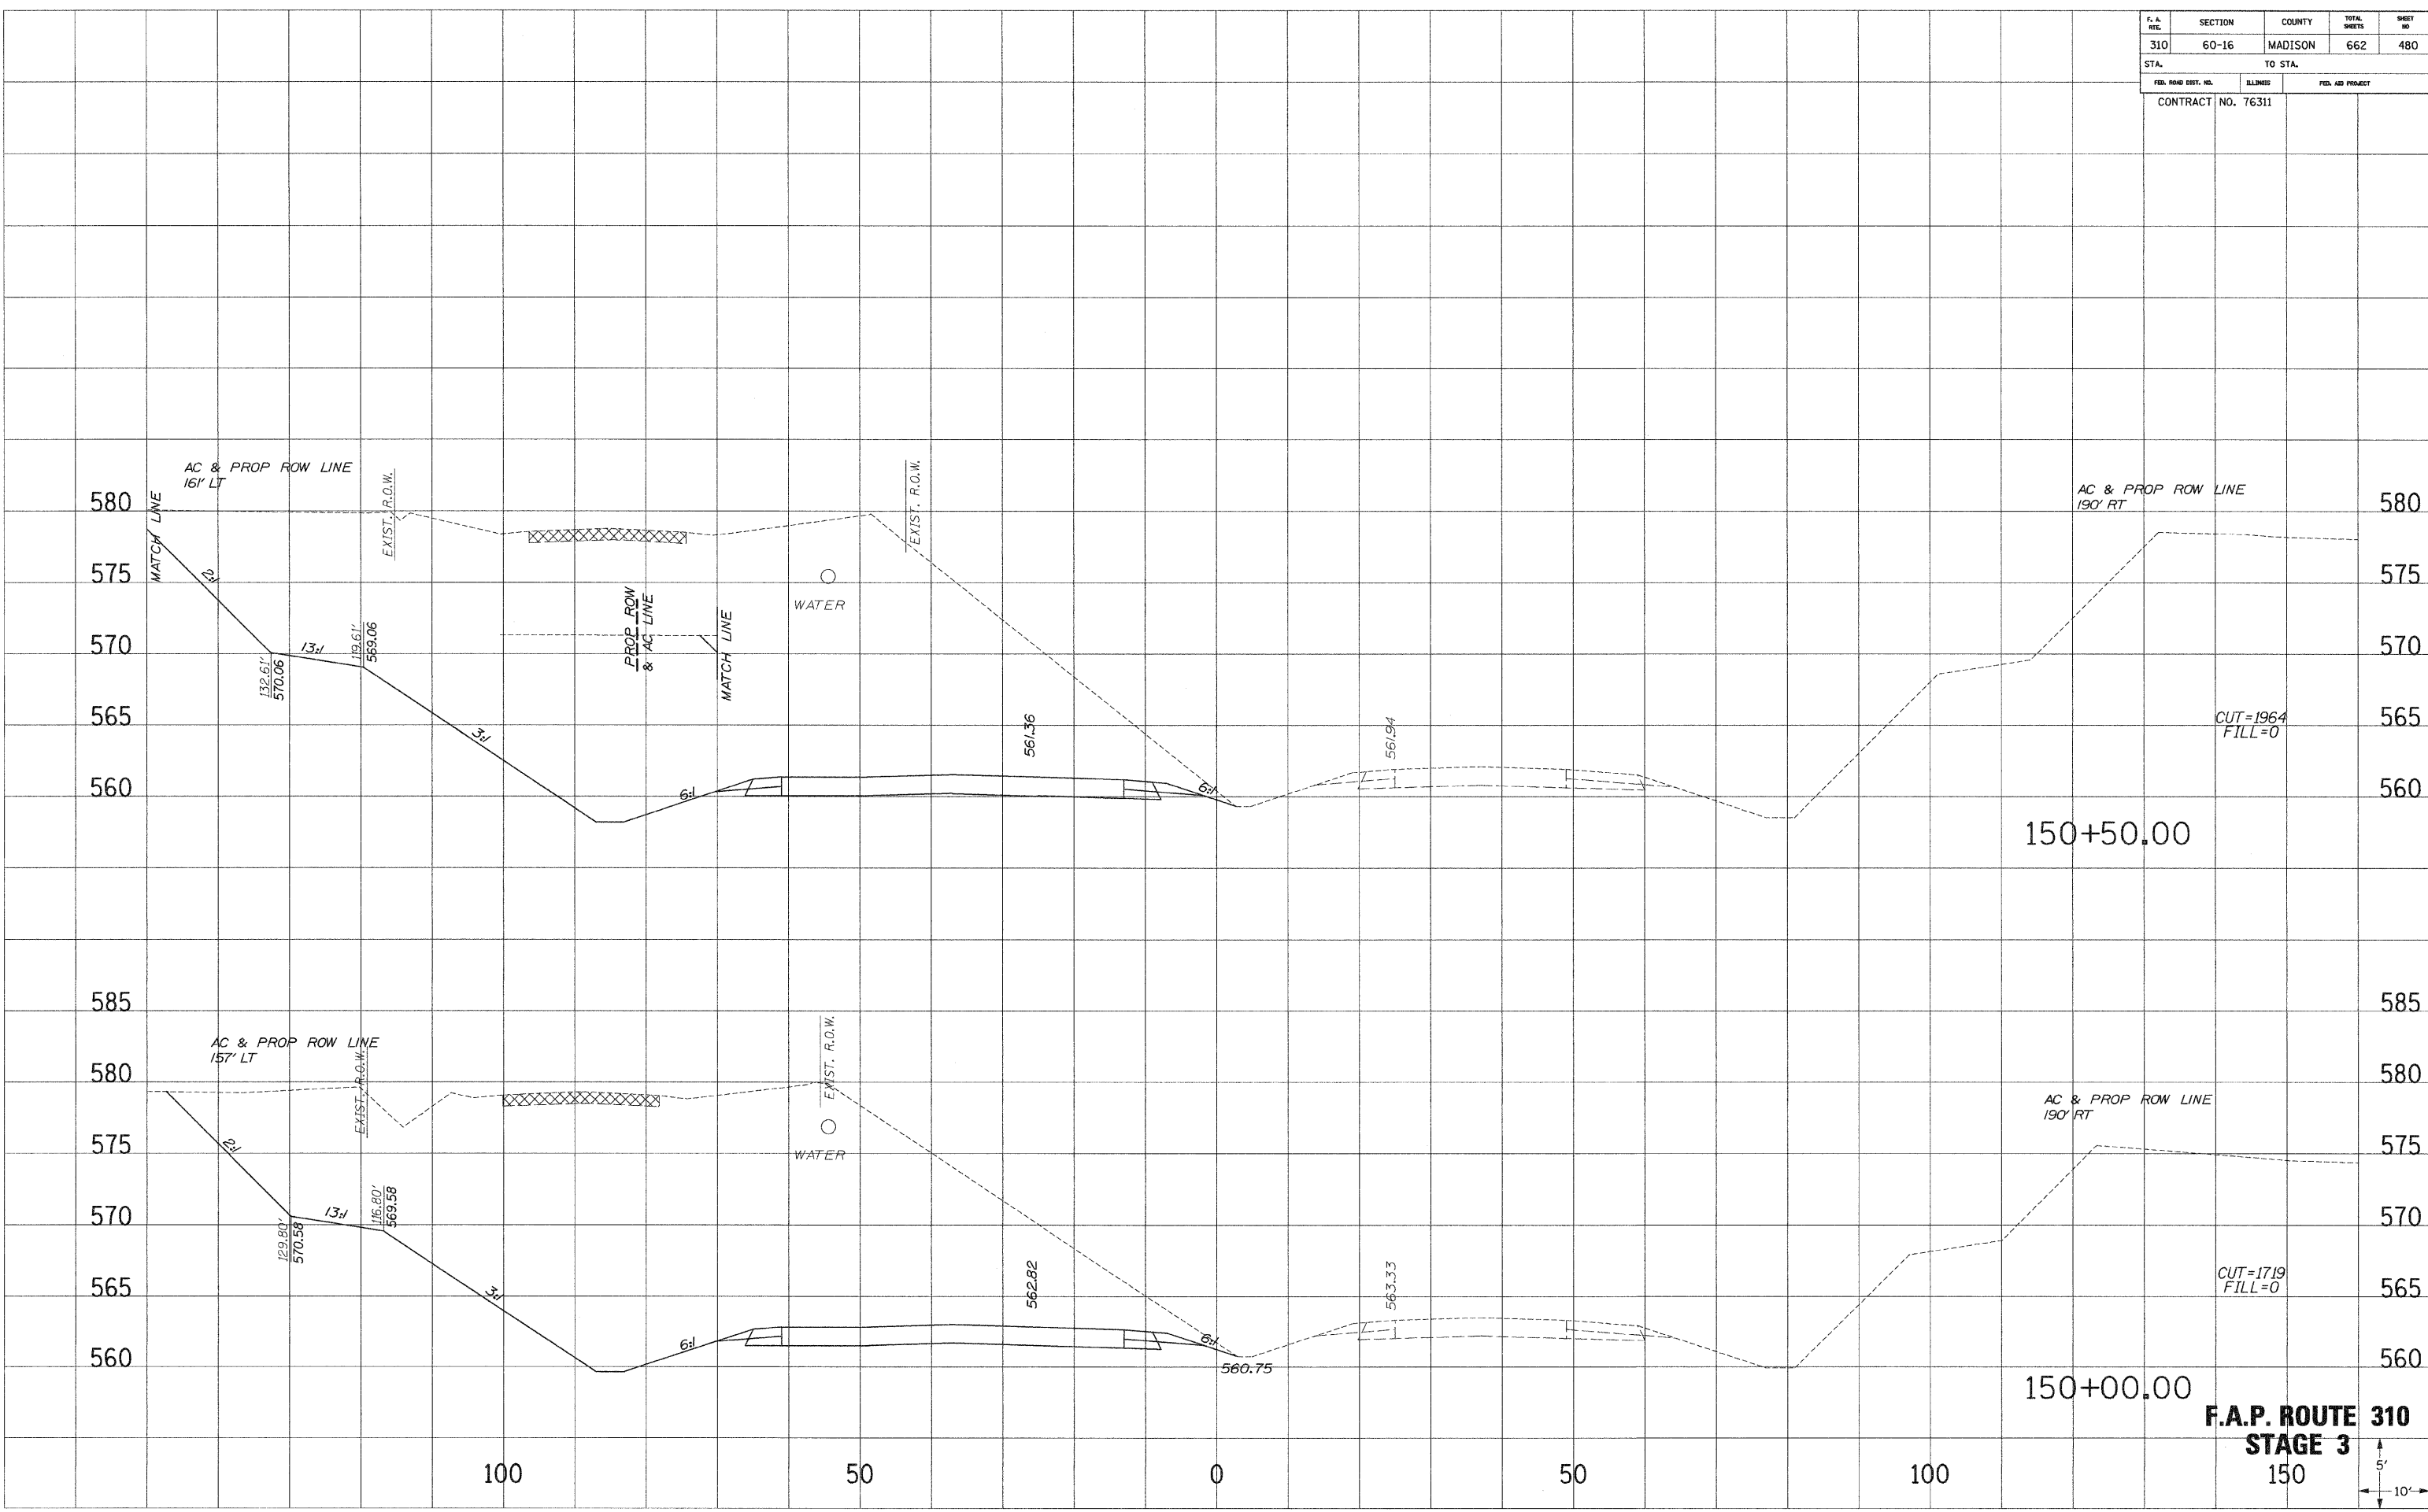


F.A.P. ROUTE 310
STAGE 3
 150
 5'
 10'


F. A. RTE.	SECTION	COUNTY	TOTAL SHEETS	SHEET NO.
310	60-16	MADISON	662	481
STA.		TO STA.		
FED. ROAD DIST. NO. 4		ILLINOIS	FED. AID PROJECT	
CONTRACT NO. 76311				

SURVEY PLOTTED
 NOTE BOOK
 AREAS CHECKED

SURVEY PLOTTED
 NOTE BOOK
 AREAS CHECKED

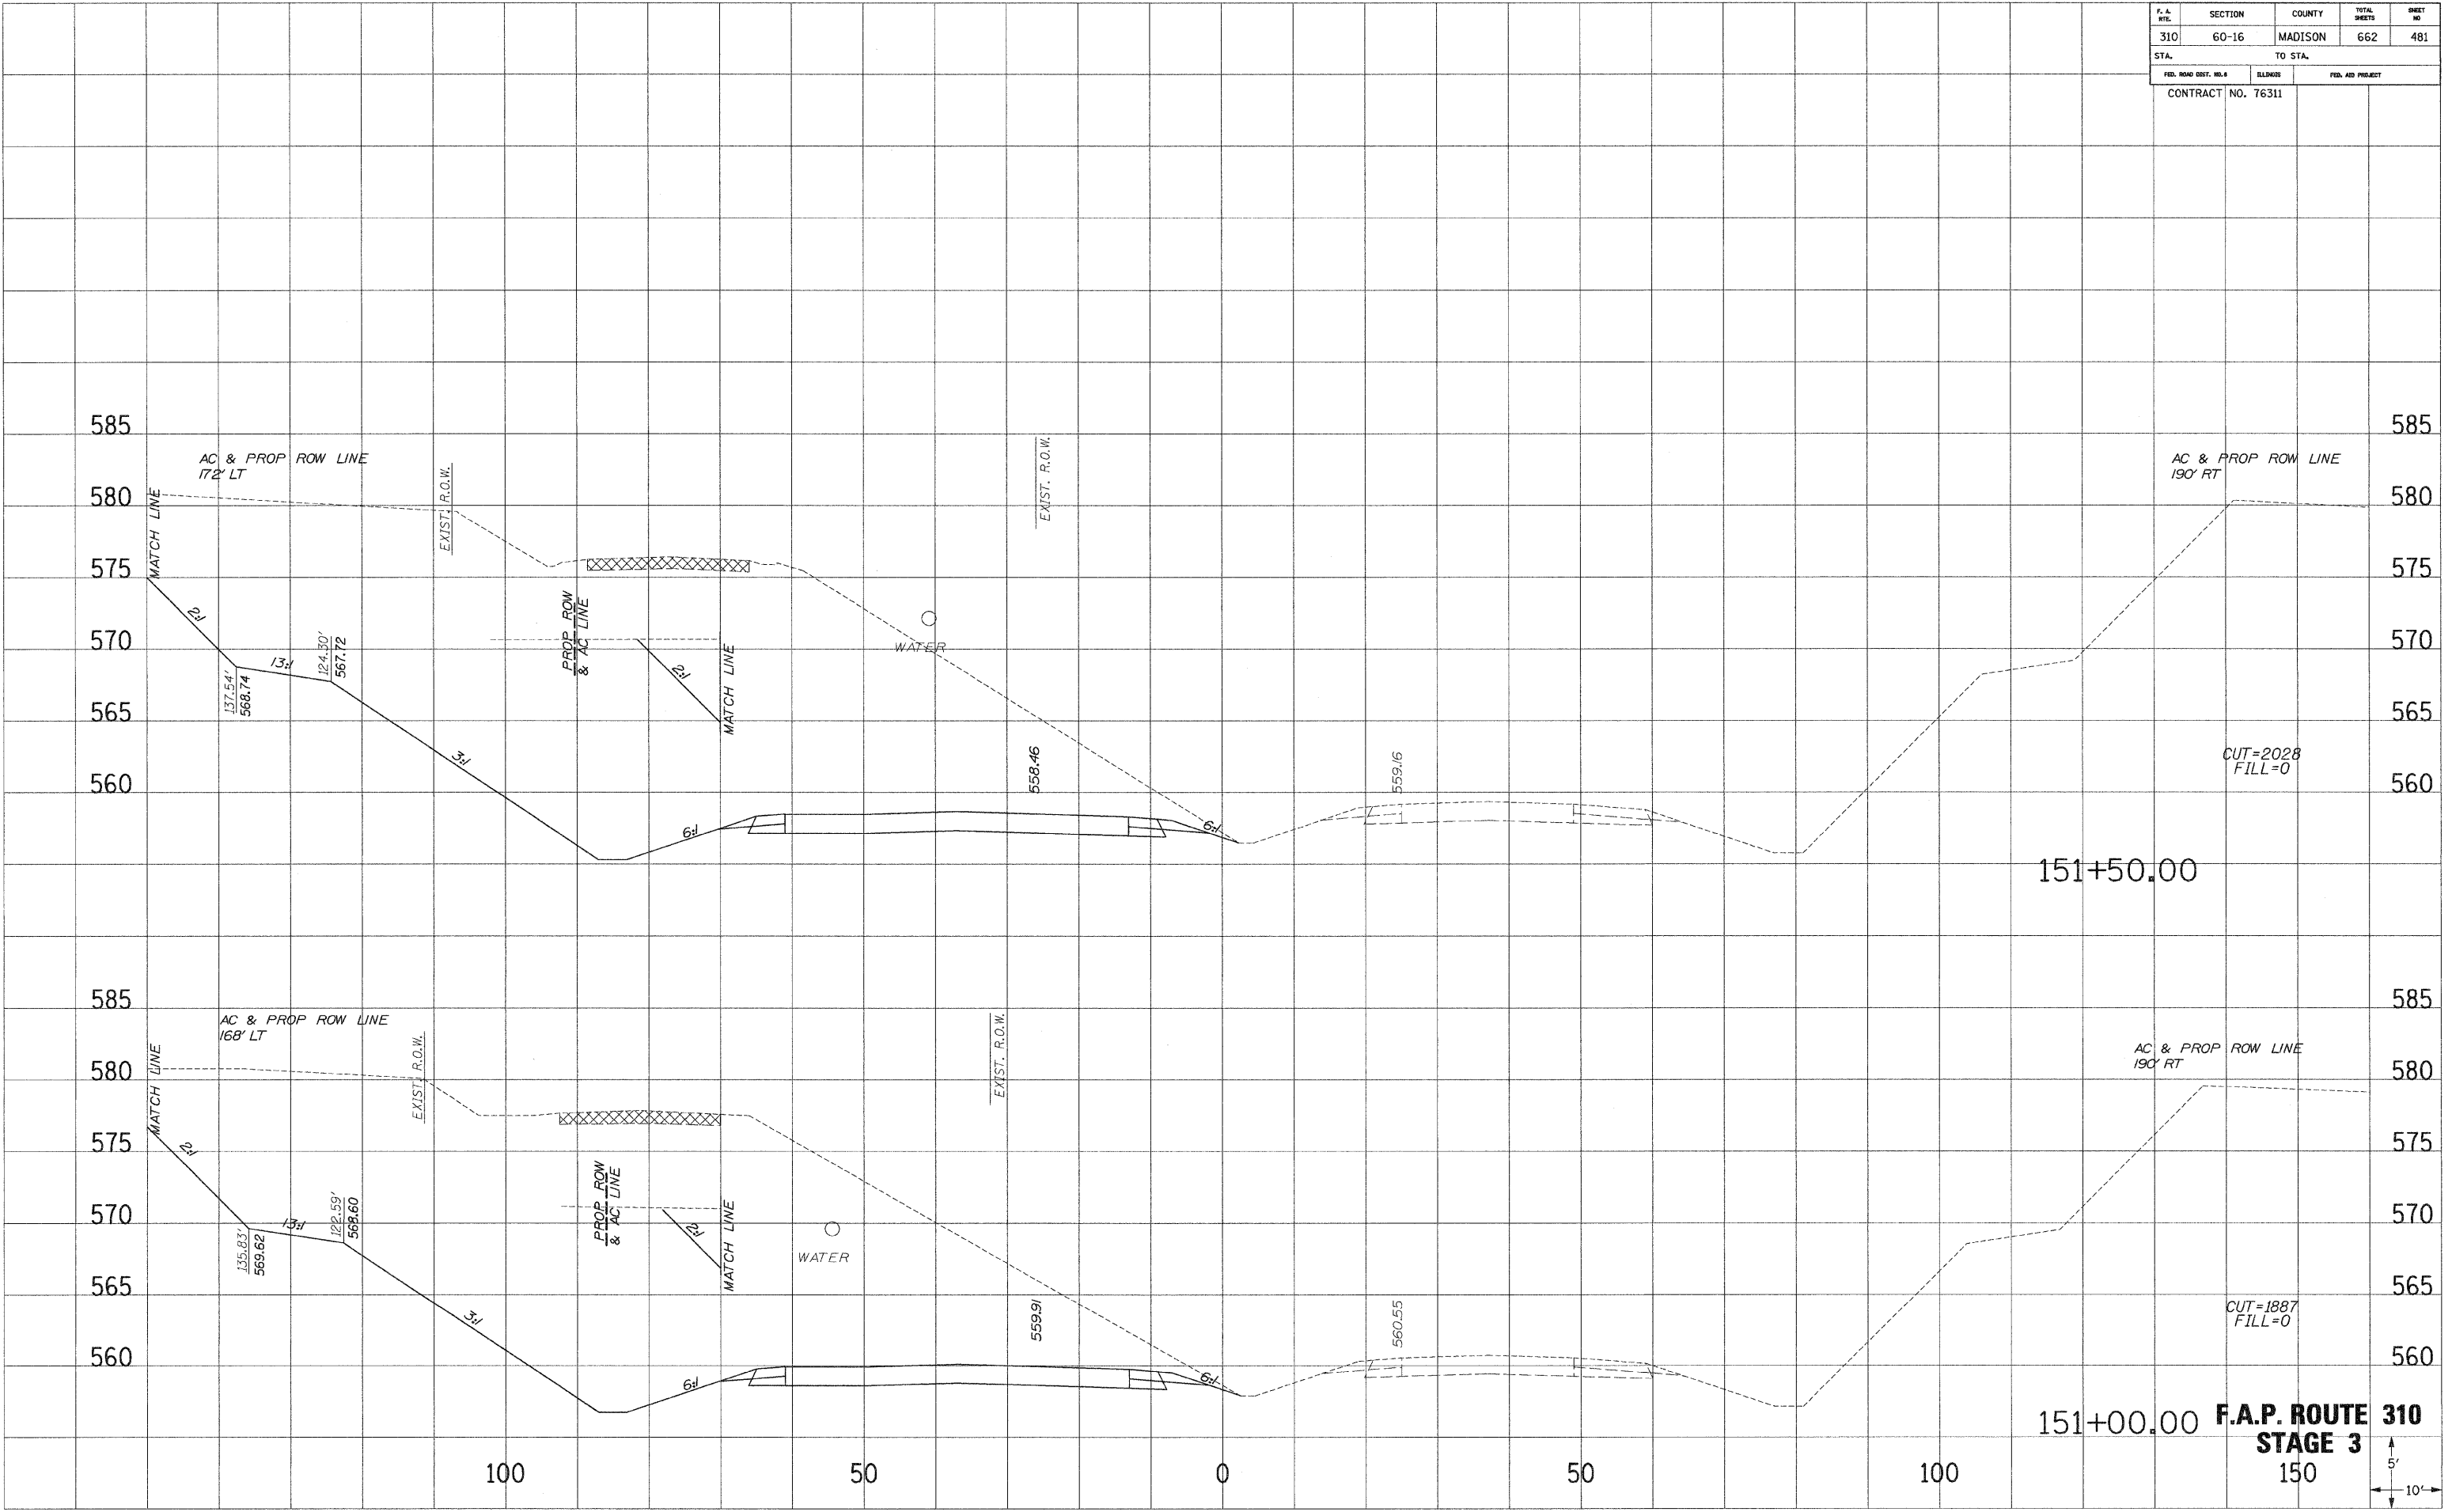


151+00.00 **F.A.P. ROUTE 310**
STAGE 3
 150

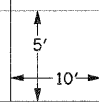

F. & A. R.T.E.	SECTION	COUNTY	TOTAL SHEETS	SHEET NO.
310	60-16	MADISON	662	482
STA.		TO STA.		
FED. ROAD DIST. NO. 3		ILLINOIS	FED. AID PROJECT	
CONTRACT NO. 76311				

NO. _____ PLOTTED _____
 NO. _____ NOTE BOOK _____
 NO. _____ REVISION _____
 NO. _____ AREAS CHECKED _____

NO. _____ PLOTTED _____
 NO. _____ NOTE BOOK _____
 NO. _____ REVISION _____
 NO. _____ AREAS CHECKED _____

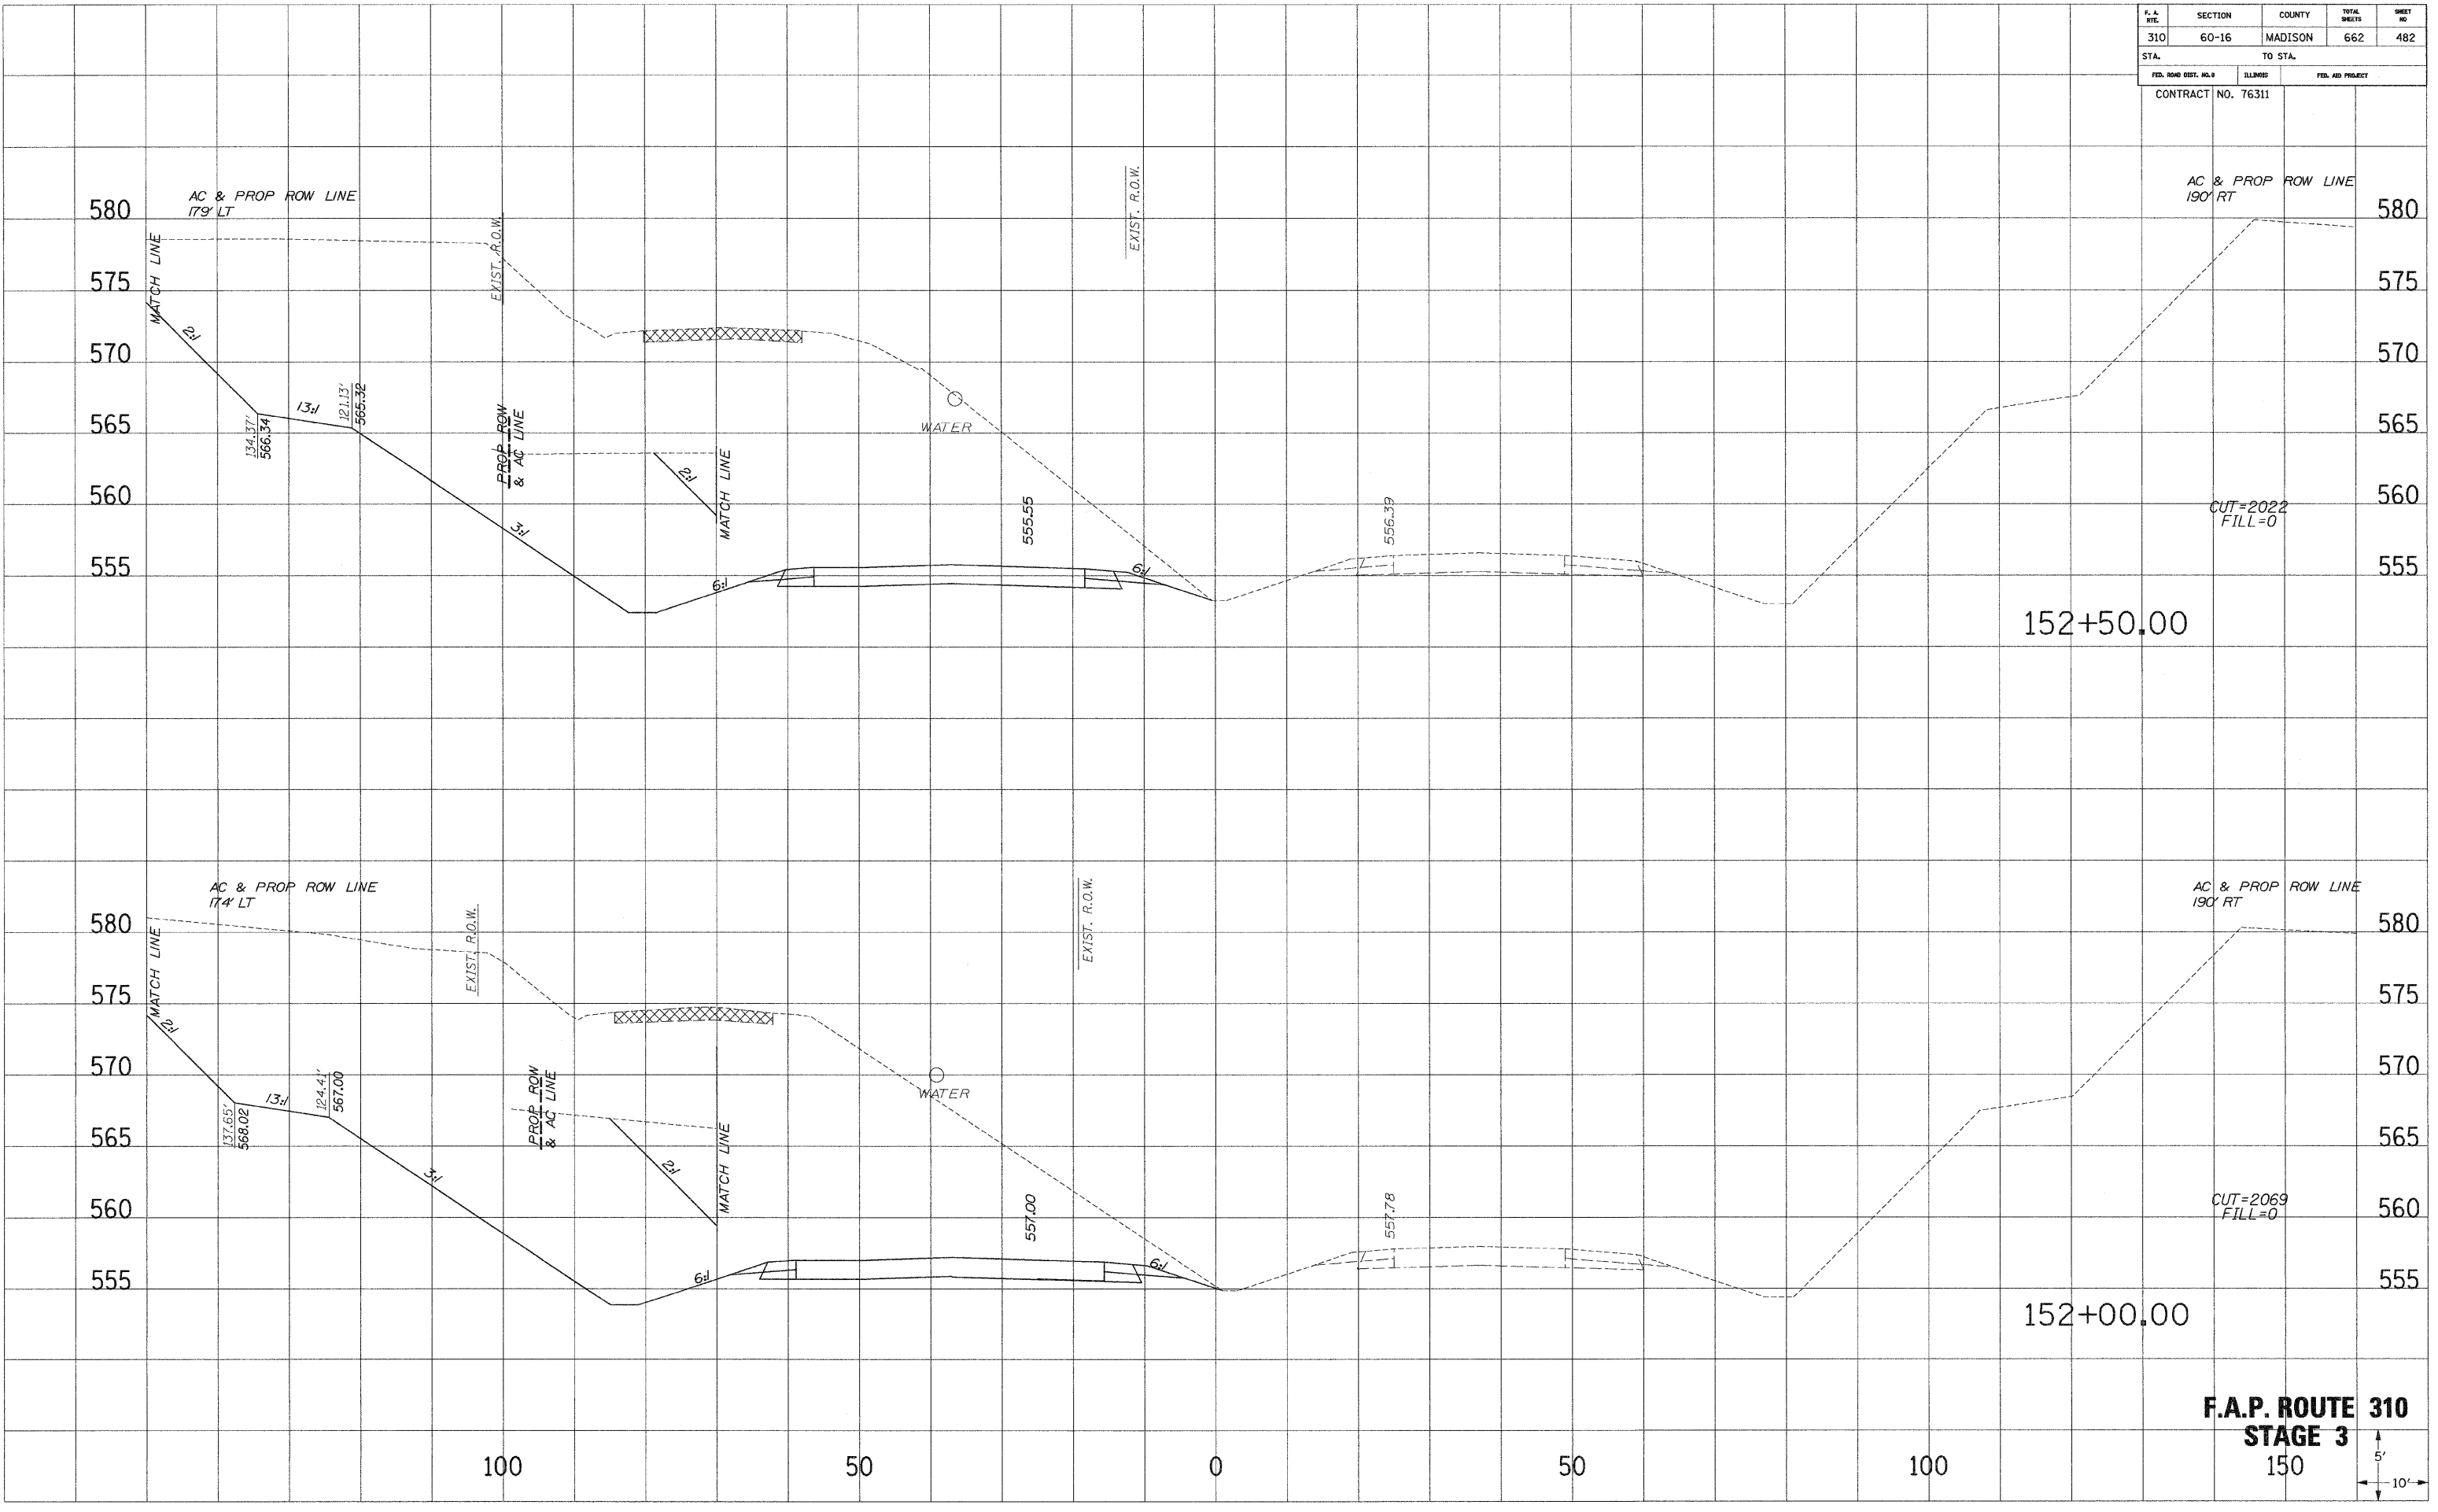


F.A.P. ROUTE 310
STAGE 3
 150




F. & A. RTE.	SECTION	COUNTY	TOTAL SHEETS	SHEET NO.
310	60-16	MADISON	662	483
STA.		TO STA.		
FED. ROAD DIST. NO. 8		ILLINOIS	FED. AID PROJECT	
CONTRACT NO. 76311				

SHEET PLOTTED
 DATE
 NOTE BOOK NO.
 AREAS CHECKED

SHEET PLOTTED
 DATE
 NOTE BOOK NO.
 AREAS CHECKED

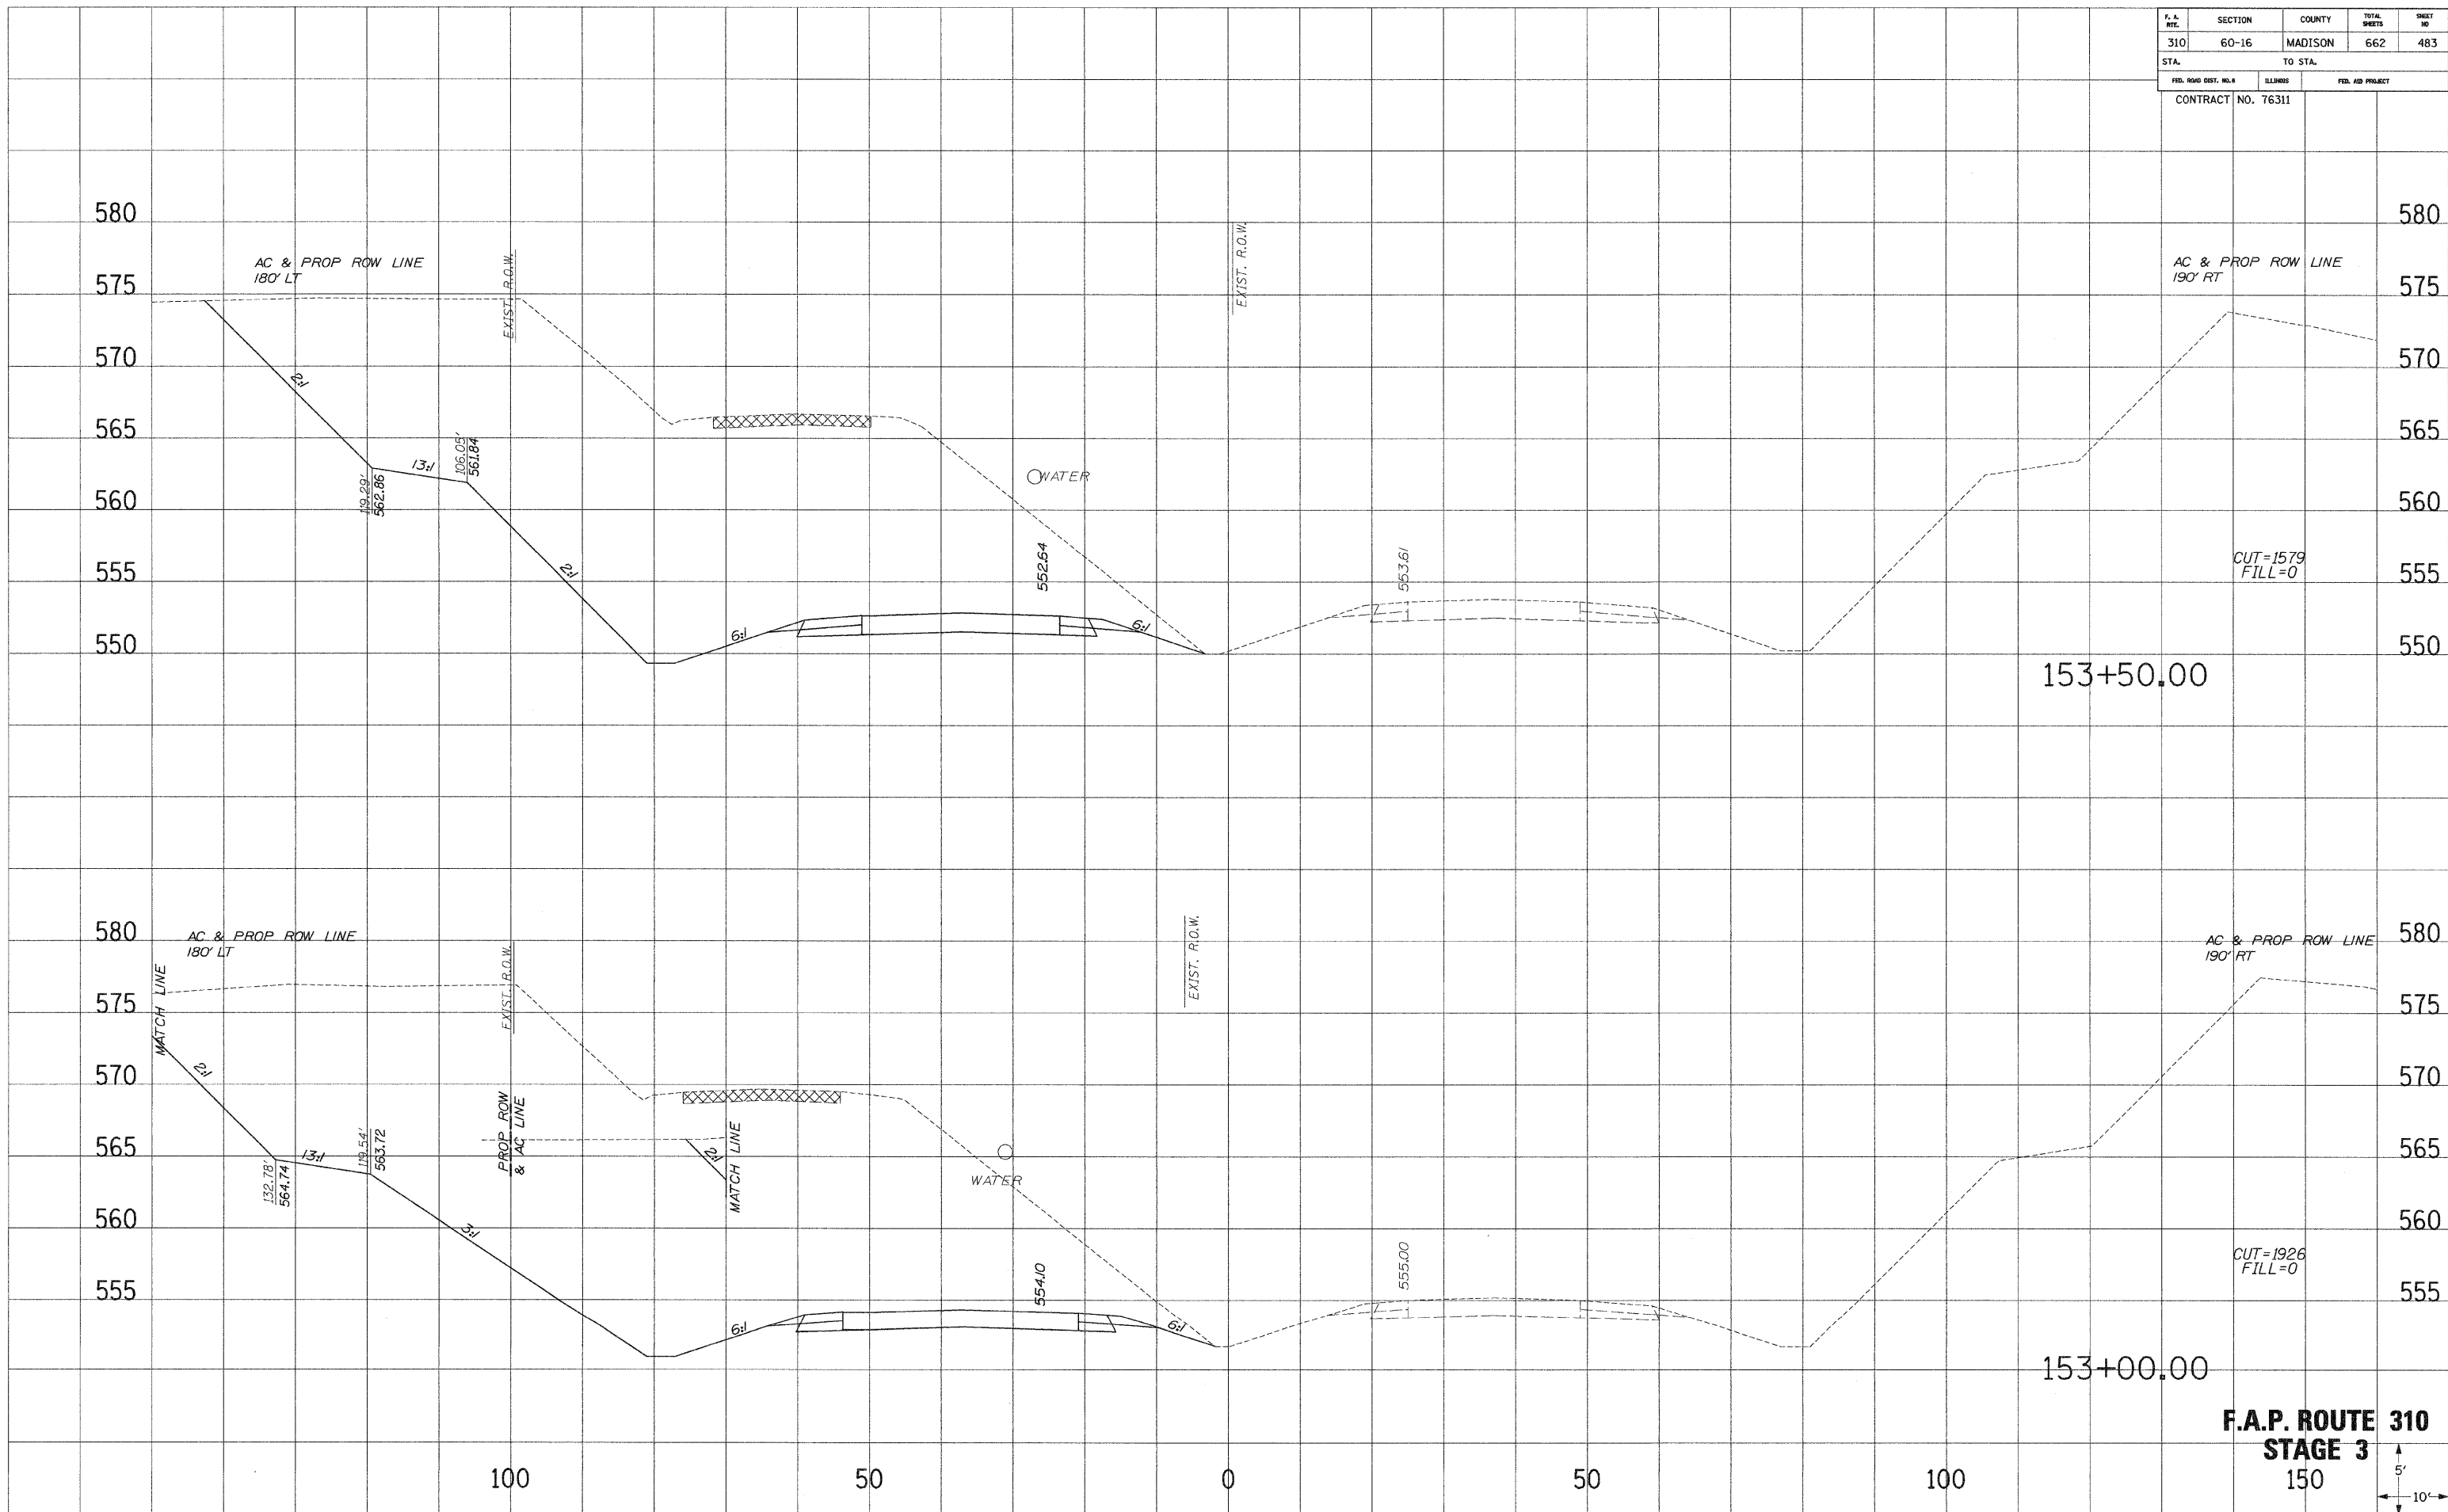


F.A.P. ROUTE 310
STAGE 3
 150

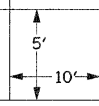

F. A. RTE.	SECTION	COUNTY	TOTAL SHEETS	SHEET NO.
310	60-16	MADISON	662	484
STA.		TO STA.		
FED. ROAD DIST. NO. 3		ILLINOIS	FED. AID PROJECT	
CONTRACT NO. 76311				

SURVEY PLOTTED
 NOTE BOOK NO. _____
 DATE _____
 AREAS CHECKED _____


SURVEY PLOTTED
 NOTE BOOK NO. _____
 DATE _____
 AREAS CHECKED _____

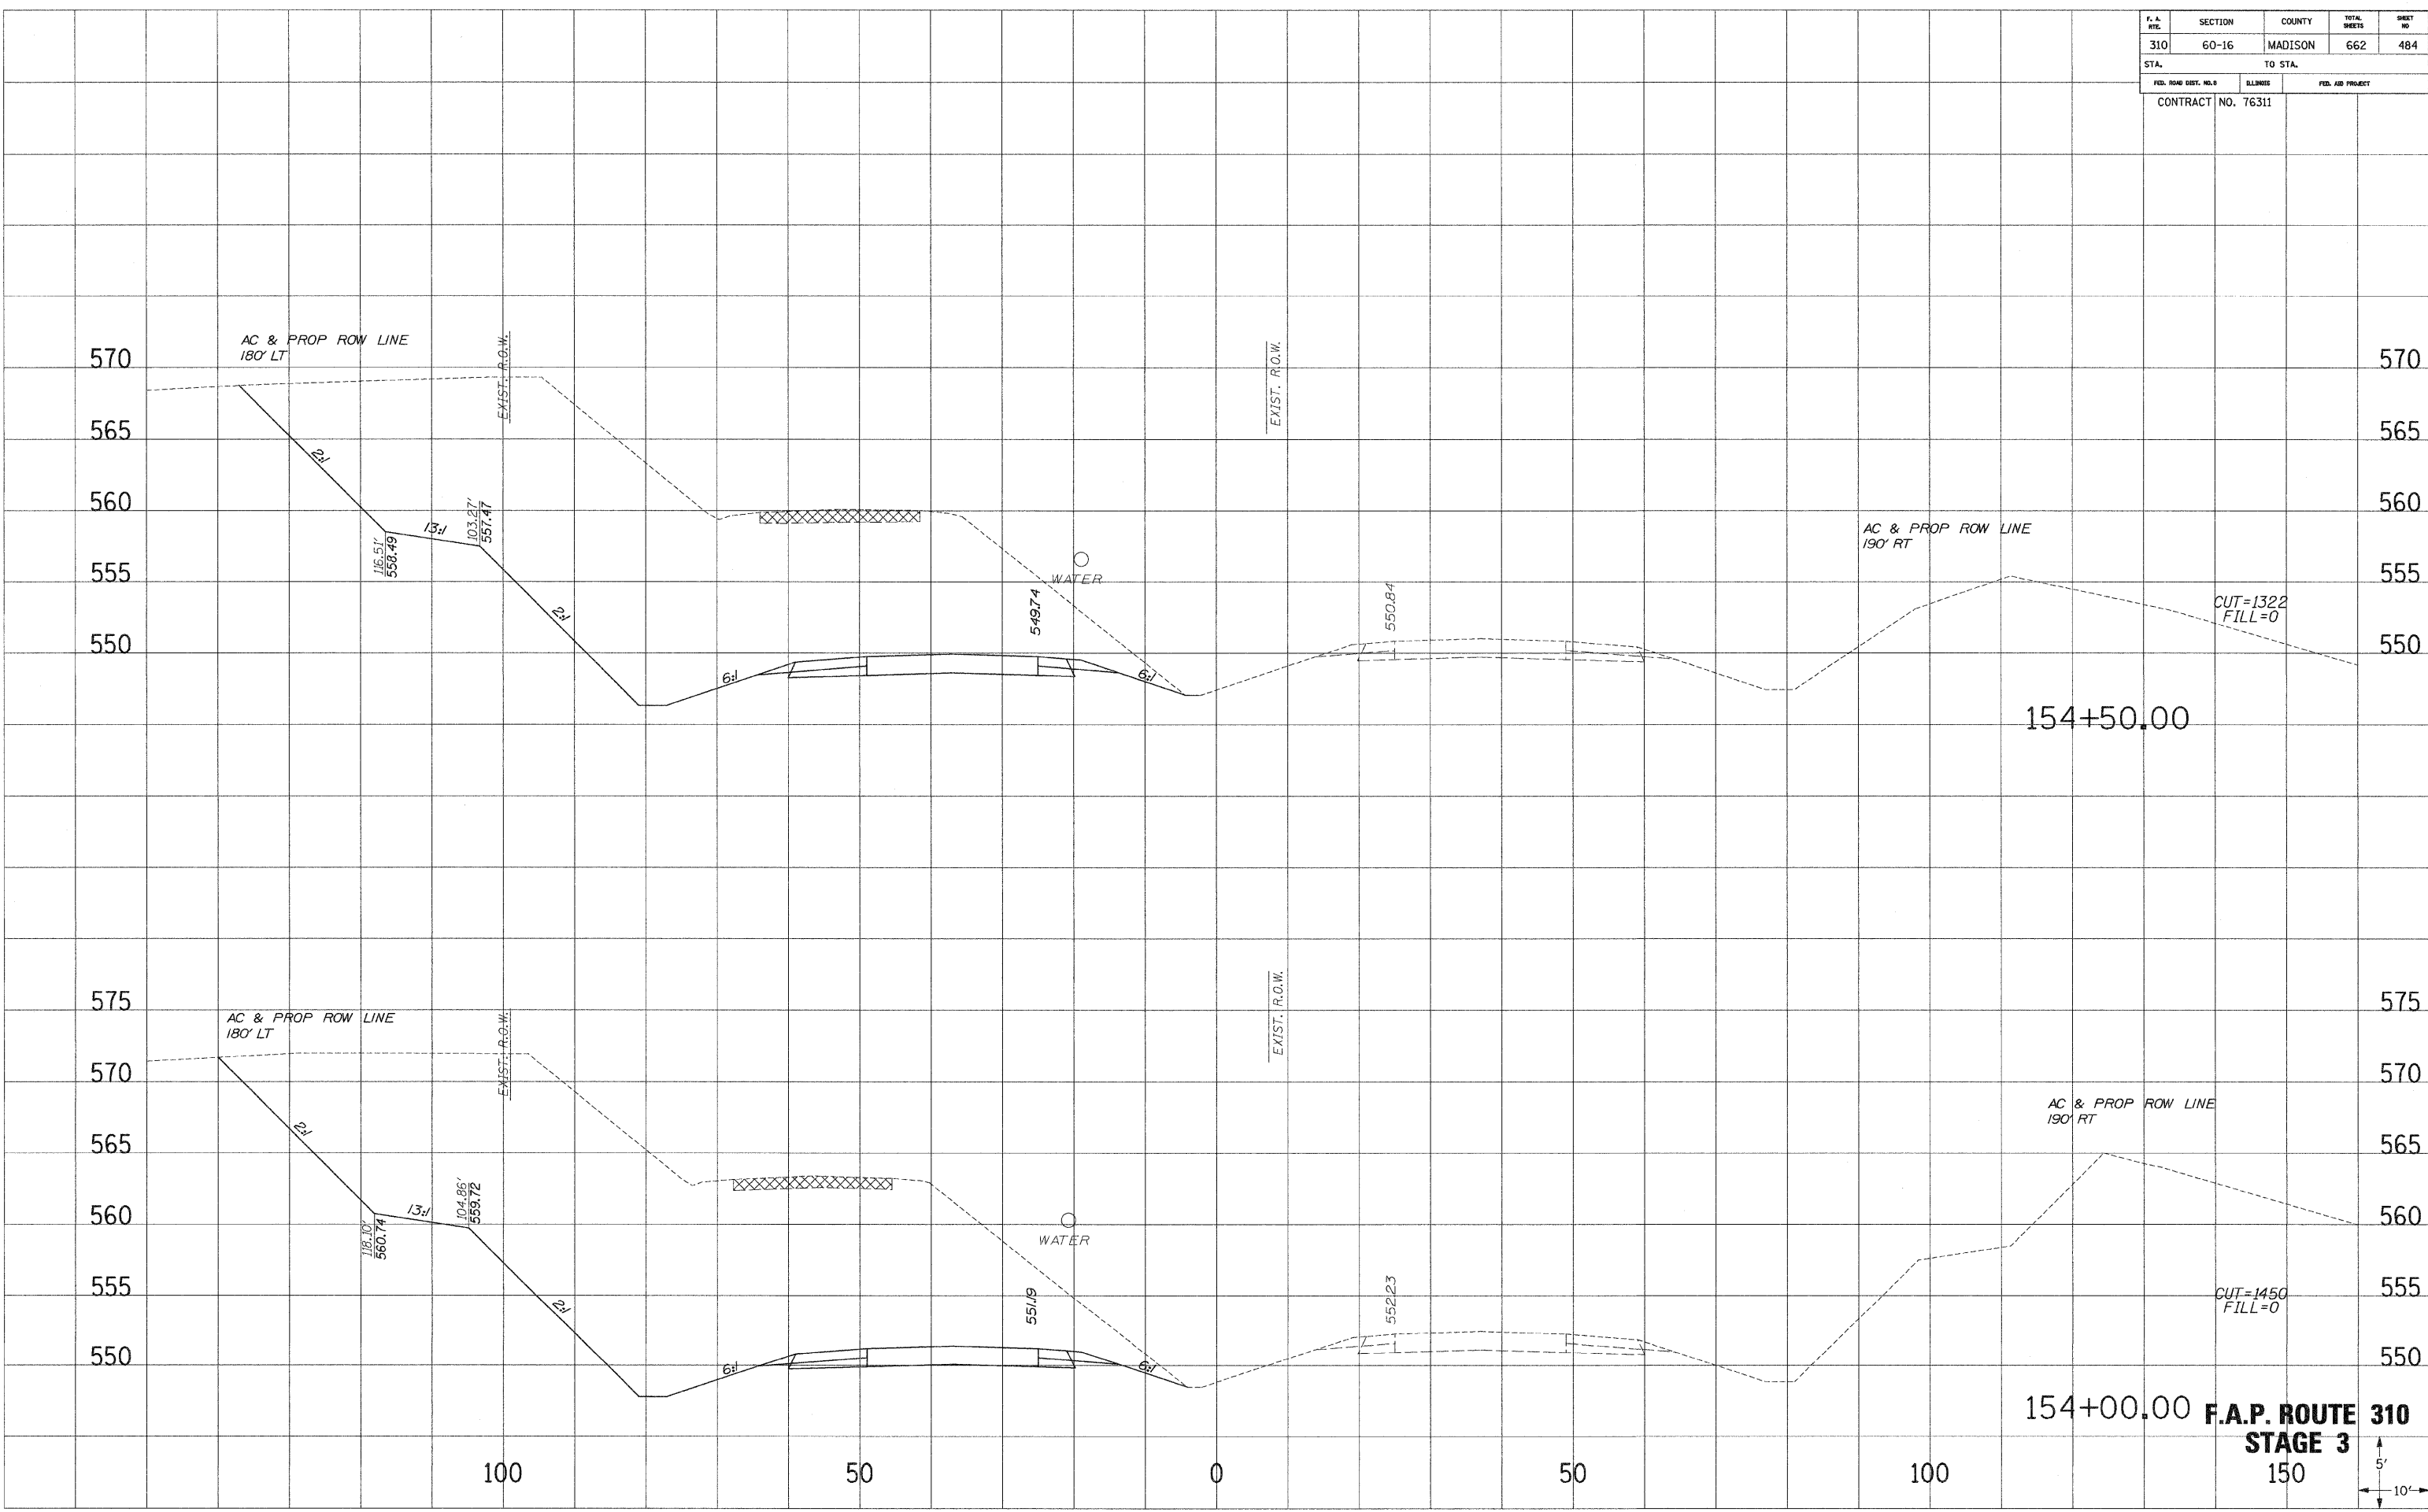

F.A. RTE.	SECTION	COUNTY	TOTAL SHEETS	SHEET NO.
310	60-16	MADISON	662	485
STA.		TO STA.		
FED. ROAD DIST. NO. 8		ELLINGS	FED. AID PROJECT	
CONTRACT NO. 76311				

SURVEIL PLOTTED REPAIRED AREAS CHECKED
 NO.

SURVEIL PLOTTED REPAIRED AREAS CHECKED
 NO.

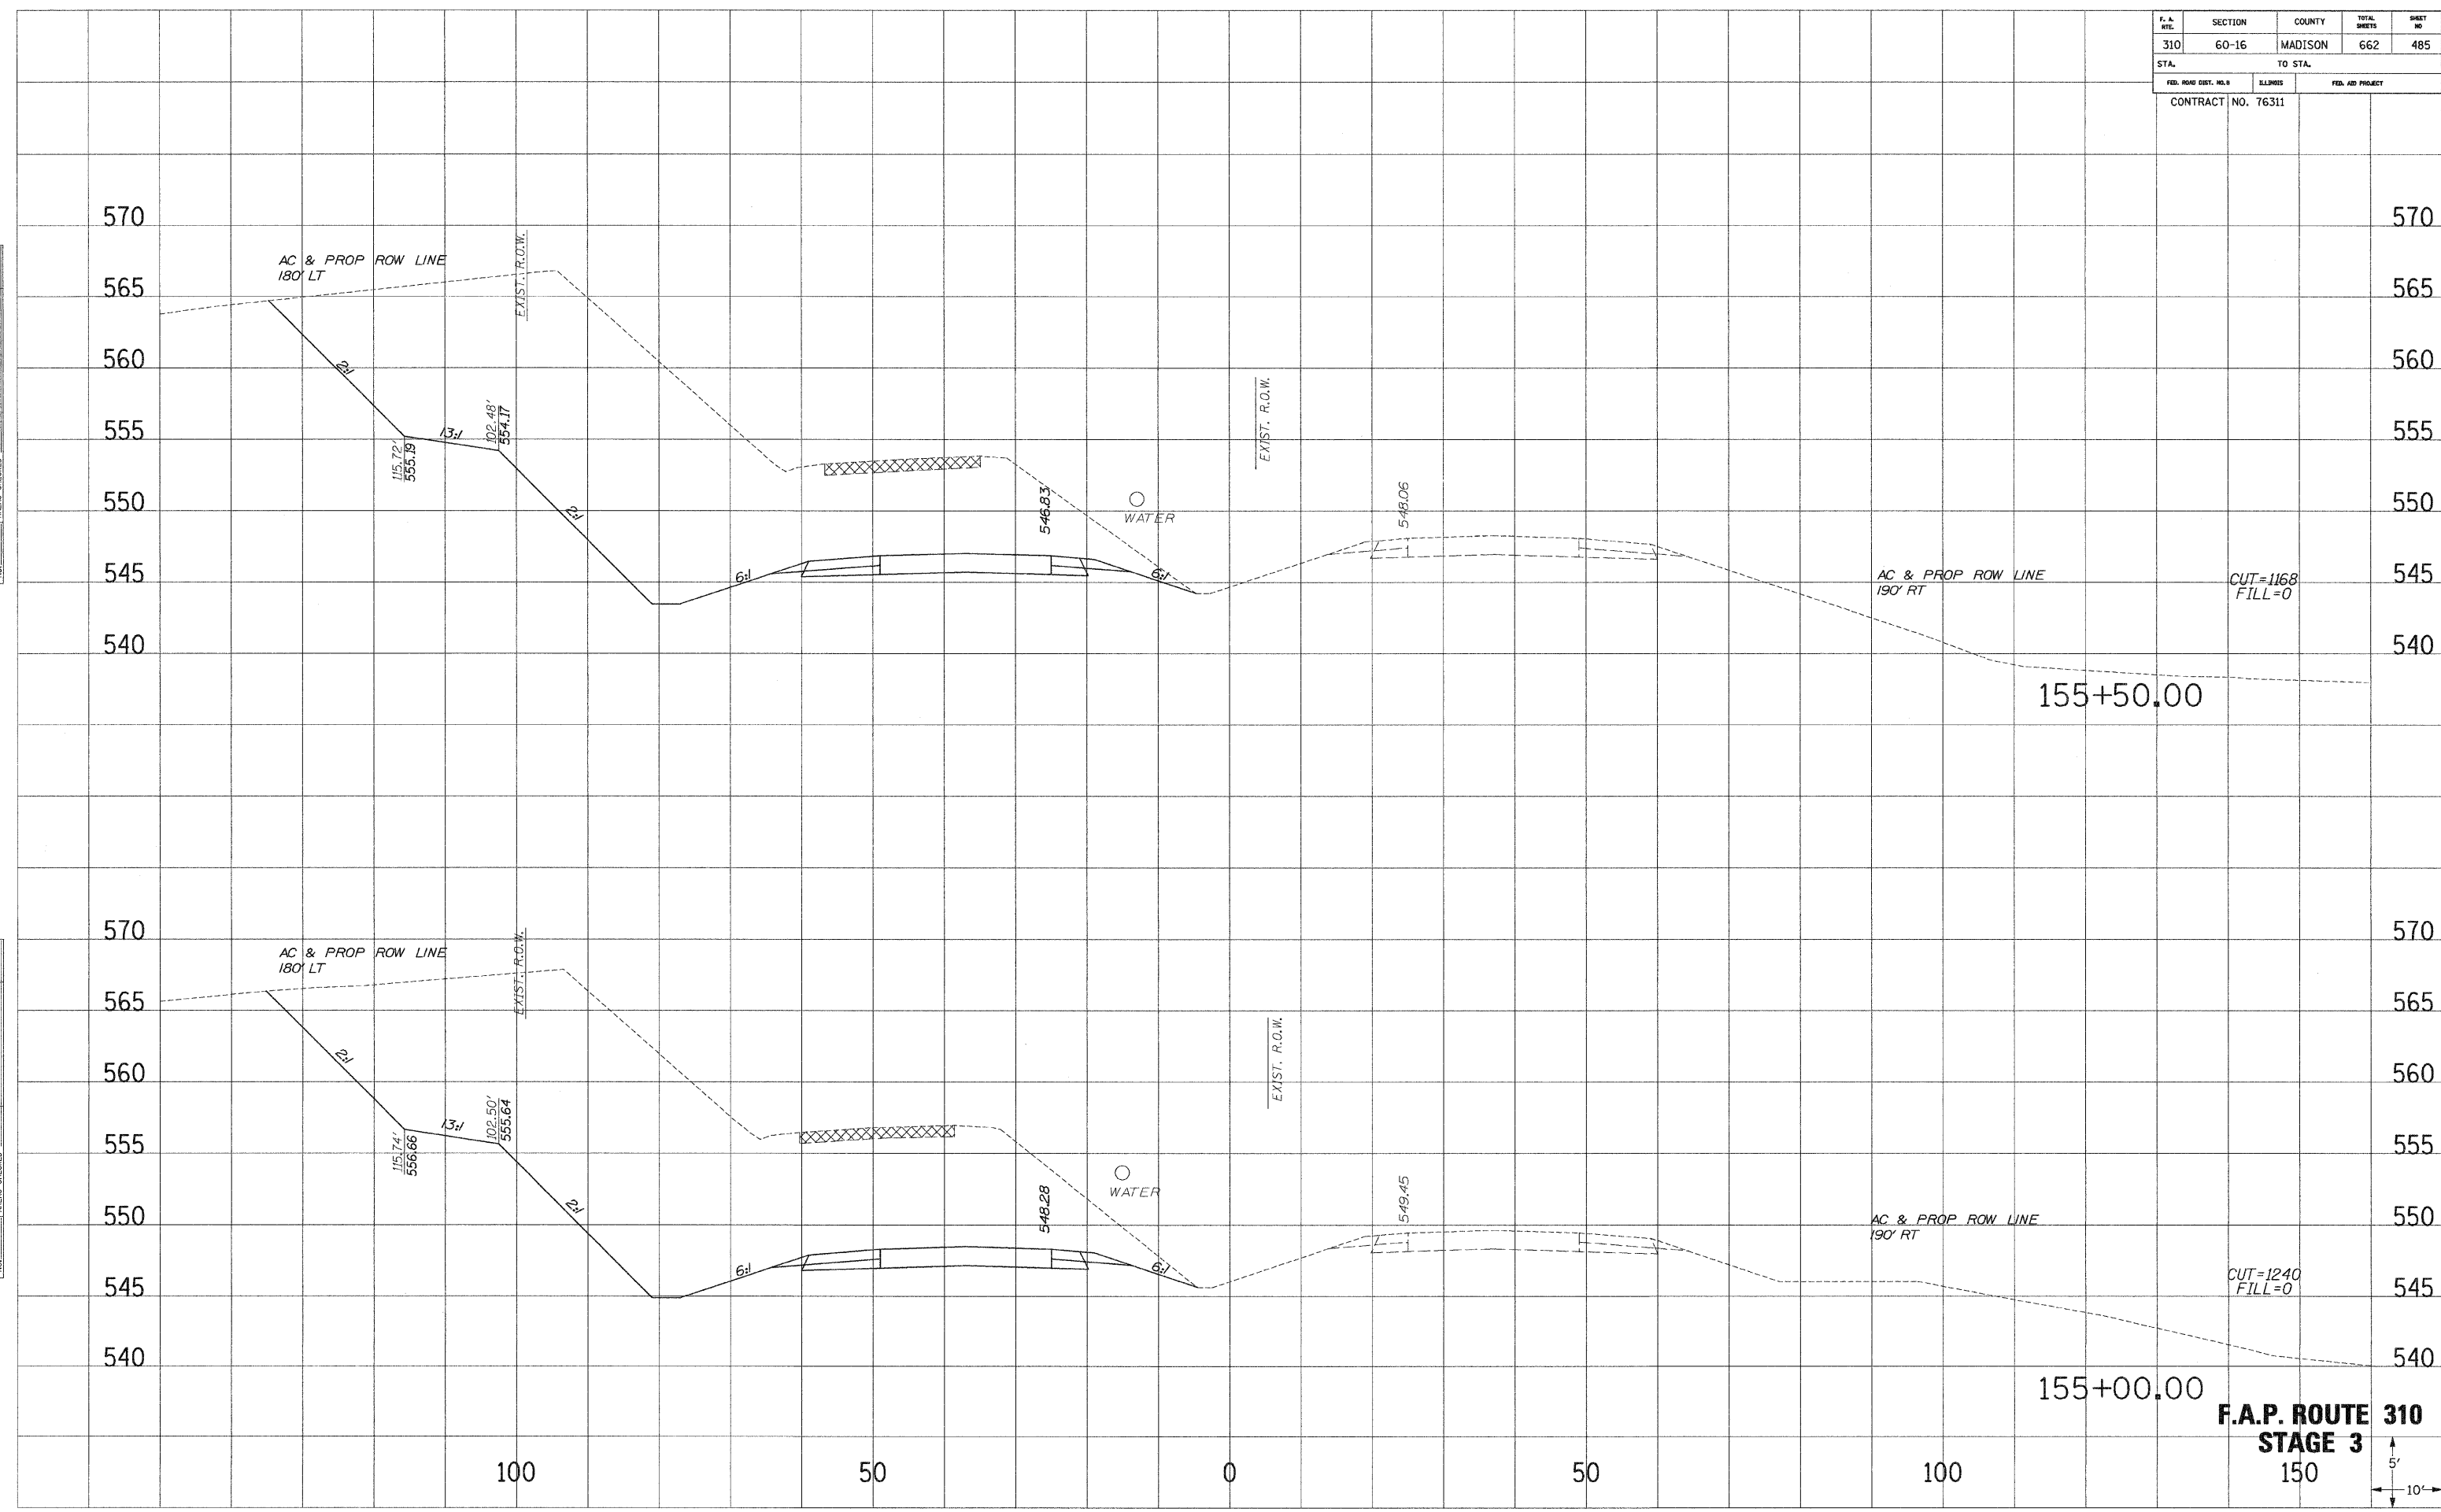


**F.A.P. ROUTE 310
STAGE 3**

F. A. RTE.	SECTION	COUNTY	TOTAL SHEETS	SHEET NO.
310	60-16	MADISON	662	486
STA.		TO STA.		
FED. ROAD DIST. NO. 3		ILLINOIS	FED. AID PROJECT	
CONTRACT NO. 76311				

SURVEIL PLOTTED
 NOTE BOOK NO. _____
 AREAS CHECKED _____
 AREAS CHECKED _____

SURVEIL PLOTTED
 NOTE BOOK NO. _____
 AREAS CHECKED _____
 AREAS CHECKED _____

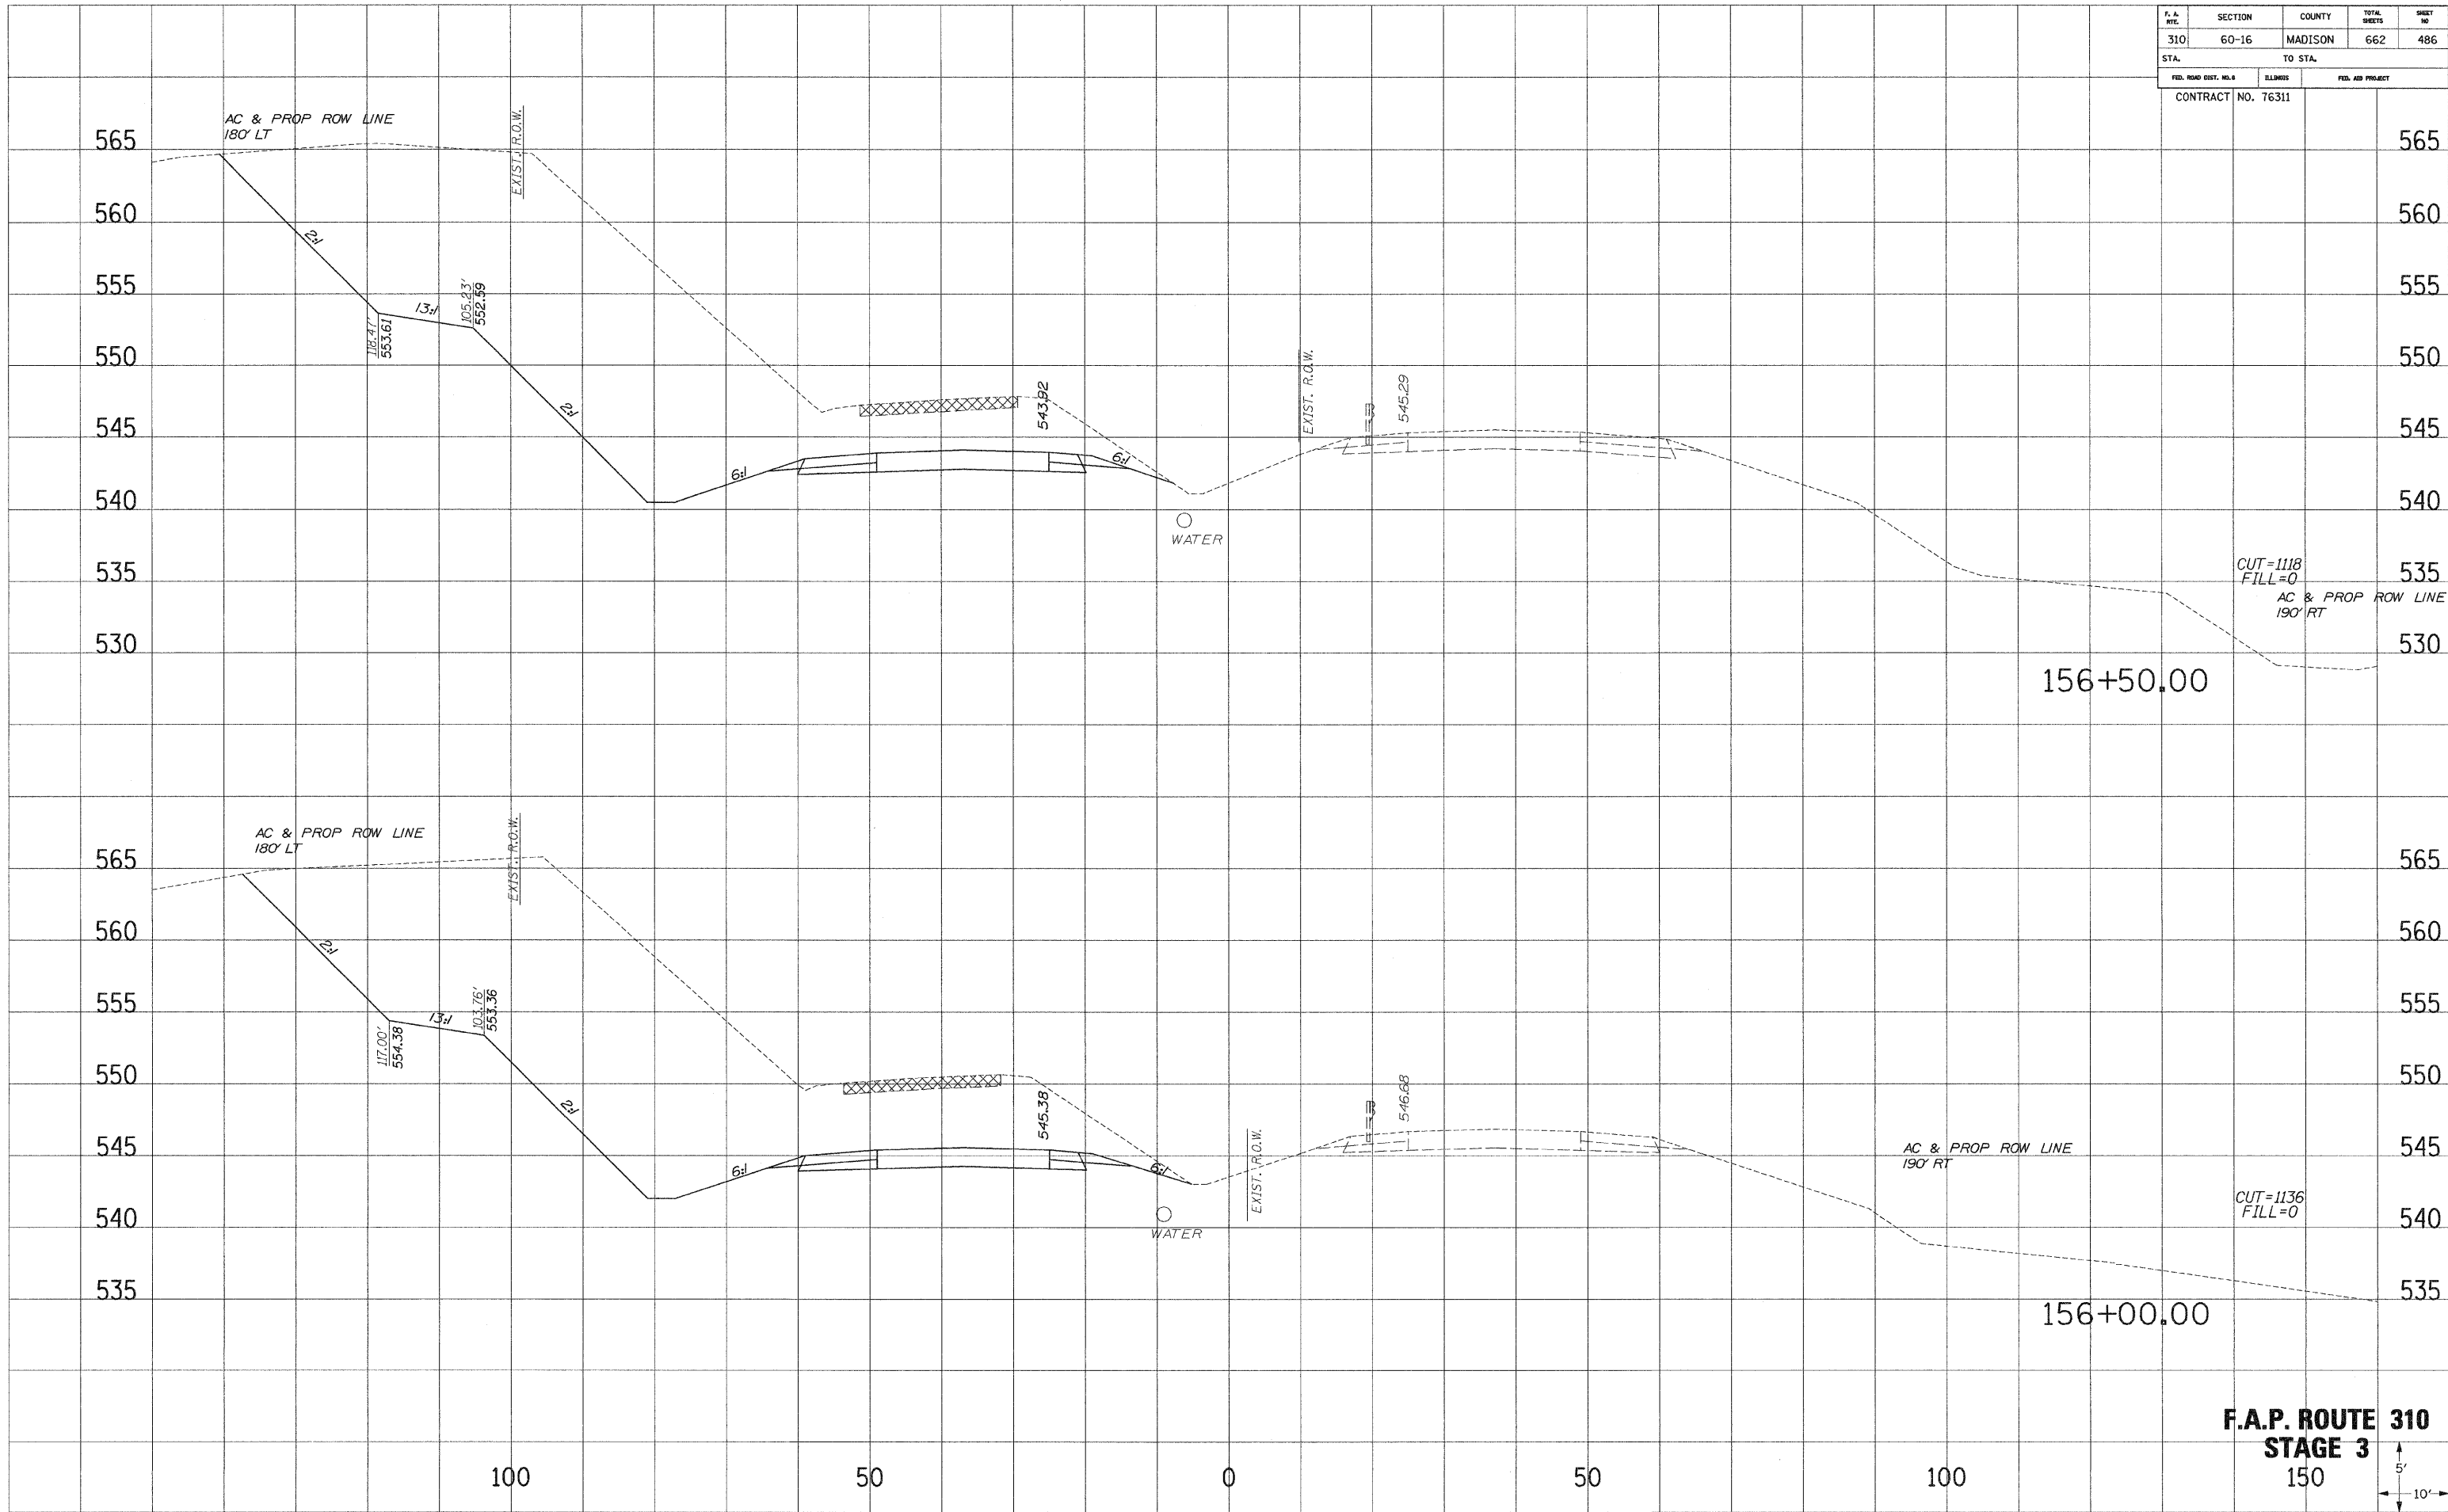


F.A.P. ROUTE 310
STAGE 3
 150




F. & R.T.C.	SECTION	COUNTY	TOTAL SHEETS	SHEET NO.
310	60-16	MADISON	662	487
STA.		TO STA.		
FED. ROAD DIST. NO. 9		ILLINOIS	FED. AID PROJECT	
CONTRACT NO. 76311				

SURVEIL PLOTTED
 NOTE BOOK NO. 1141
 AREAS CHECKED

SURVEIL PLOTTED
 NOTE BOOK NO. 1141
 AREAS CHECKED

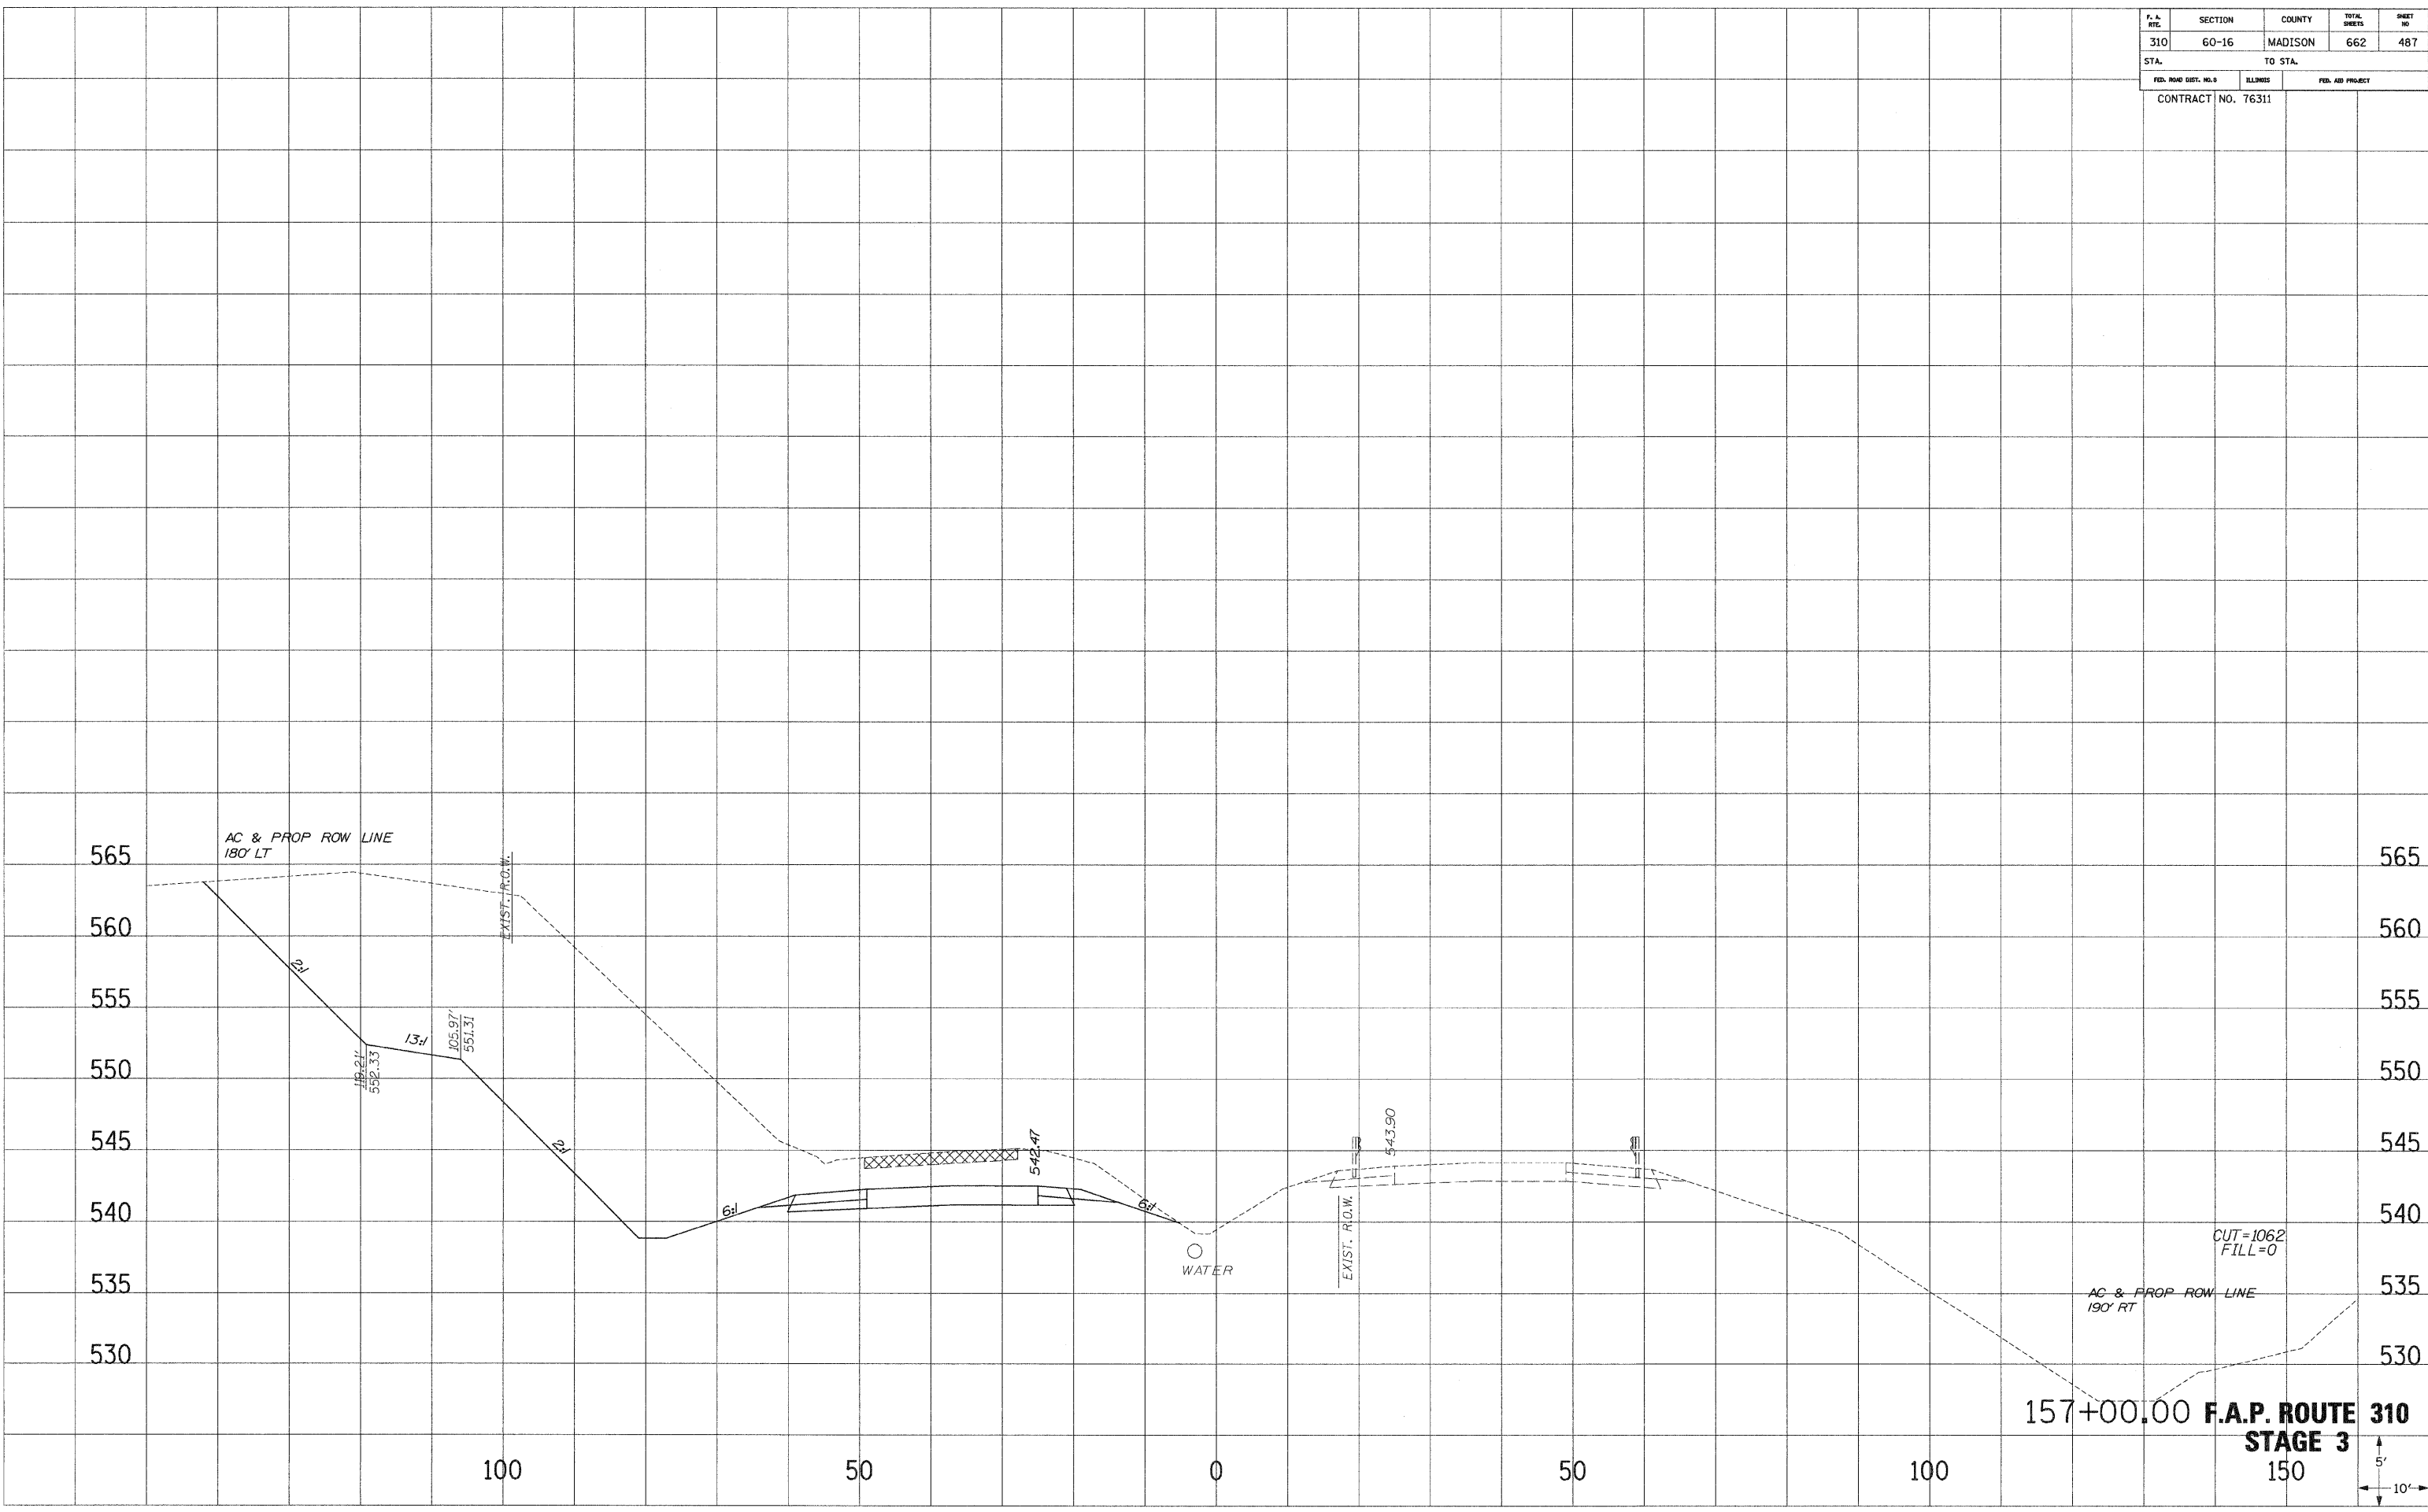


157+00.00 F.A.P. ROUTE 310
 STAGE 3
 150

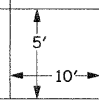


F. A. RTE.	SECTION	COUNTY	TOTAL SHEETS	SHEET NO.
310	60-16	MADISON	662	488
STA.		TO STA.		
FED. ROAD DIST. NO.		ELLINGS	FED. AID PROJECT	
CONTRACT NO. 76311				

SURVEIL. PLOTTED
 NOTE BOOK NO. DATE
 AREAS CHECKED

SURVEIL. PLOTTED
 NOTE BOOK NO. DATE
 AREAS CHECKED

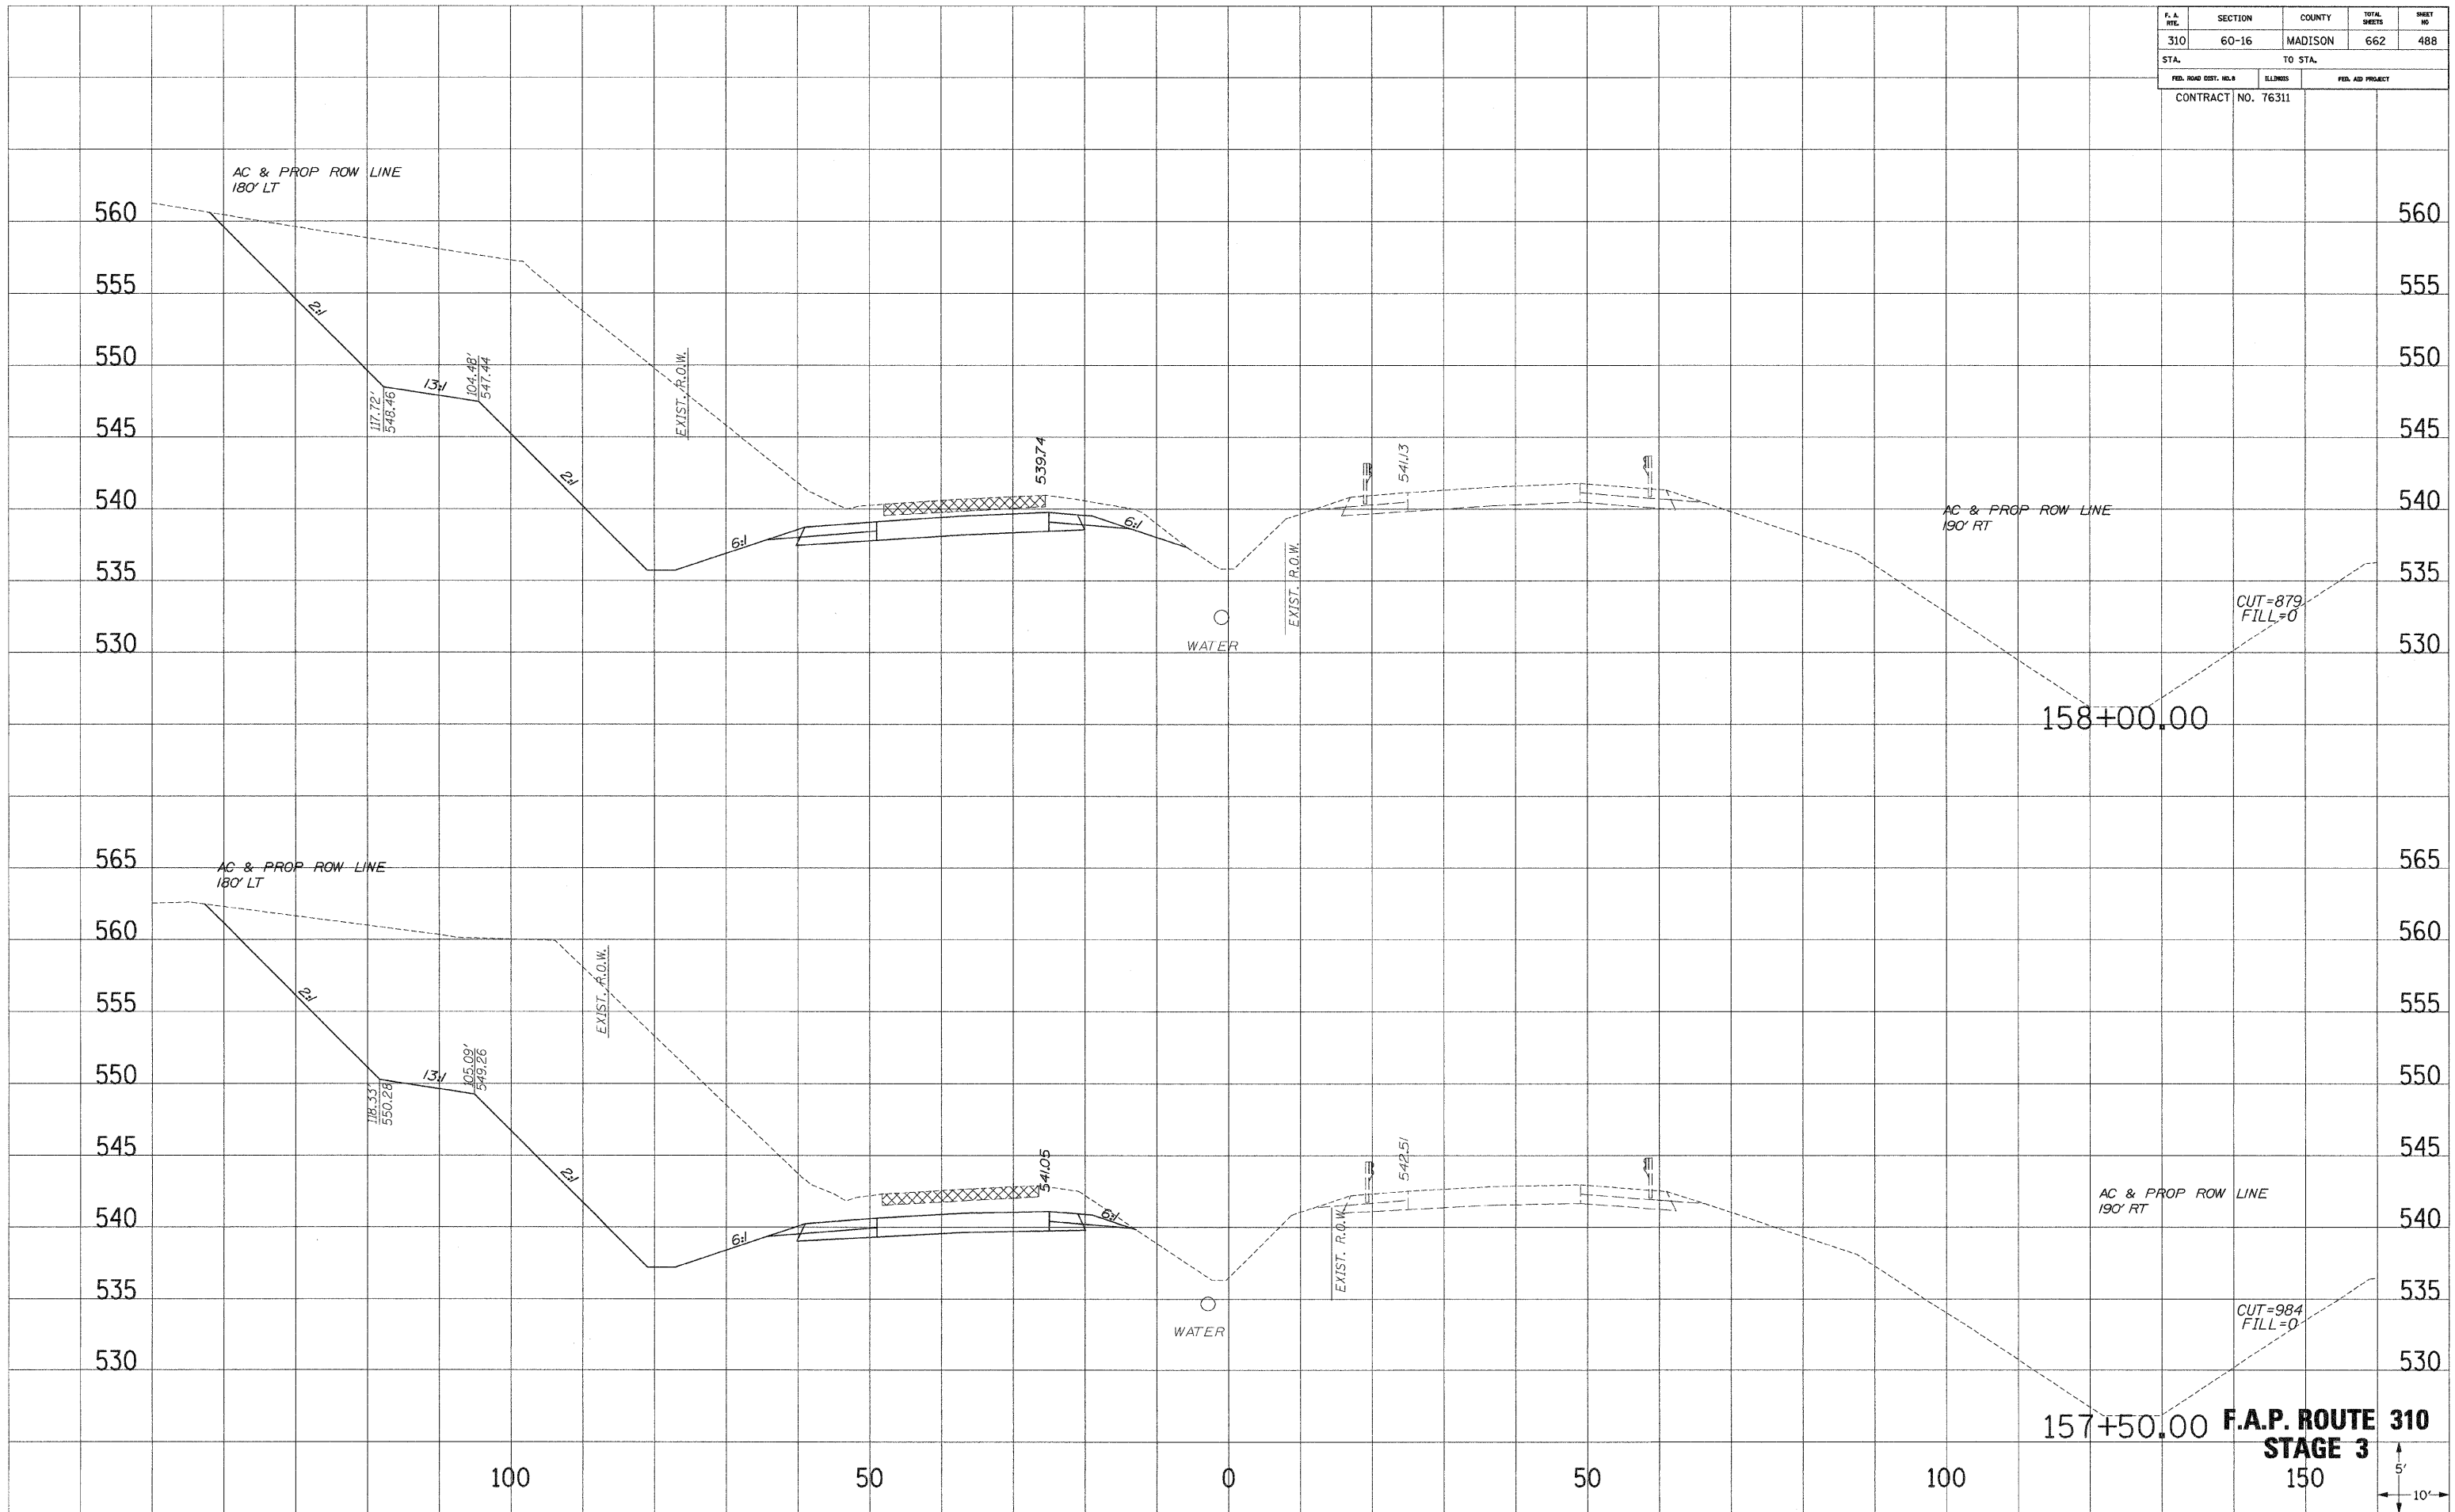


F.A.P. ROUTE 310
STAGE 3
 150

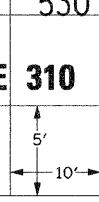

F. A. NO.	SECTION	COUNTY	TOTAL SHEETS	SHEET NO.
310	60-16	MADISON	662	490
STA.		TO STA.		
FED. ROAD DIST. NO. 1		ILLINOIS	FED. AID PROJECT	
CONTRACT NO. 76311				

SURVEY PLOTTED
 NOTE BOOK NO. _____
 AREAS CHECKED _____


SURVEY PLOTTED
 NOTE BOOK NO. _____
 AREAS CHECKED _____

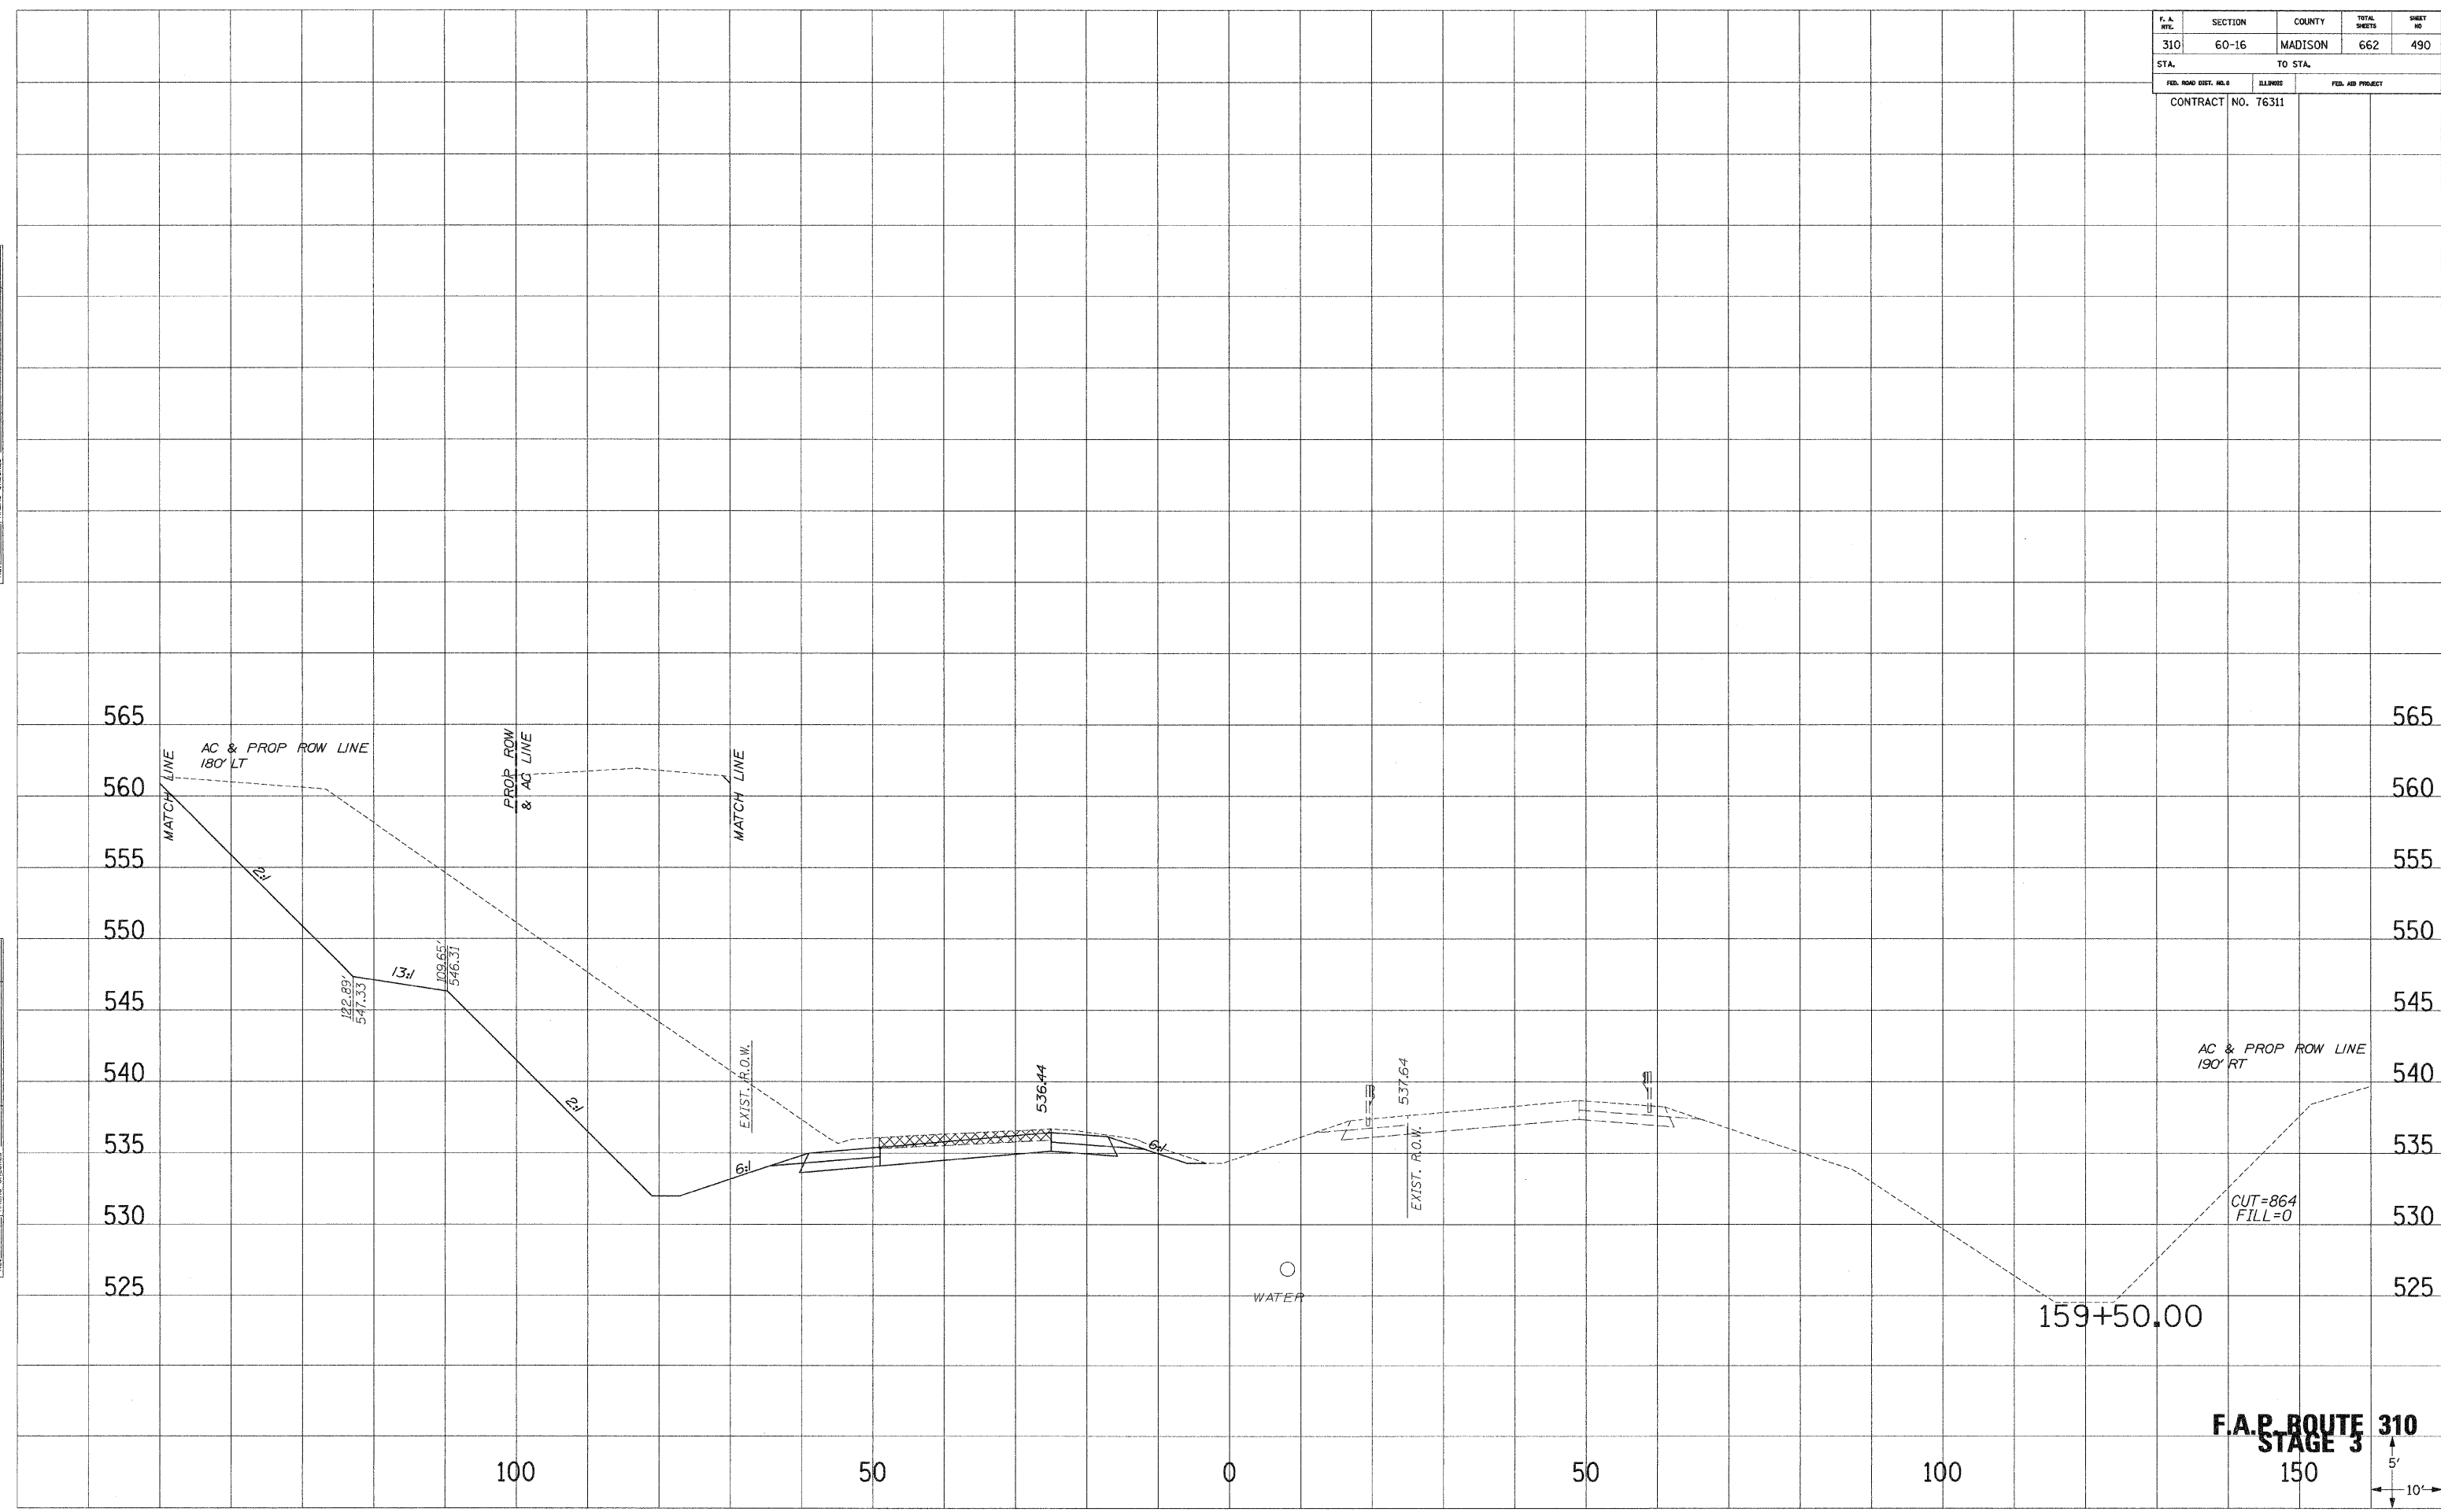

F. A. RTE.	SECTION	COUNTY	TOTAL SHEETS	SHEET NO.
310	60-16	MADISON	662	491
STA.		TO STA.		
FED. ROAD DIST. NO. 8		ILLINOIS	FED. AID PROJECT	
CONTRACT NO. 76311				

SURVEY PLOTTED
 NOTE BOOK NO. _____
 AREAS CHECKED _____


SURVEY PLOTTED
 NOTE BOOK NO. _____
 AREAS CHECKED _____

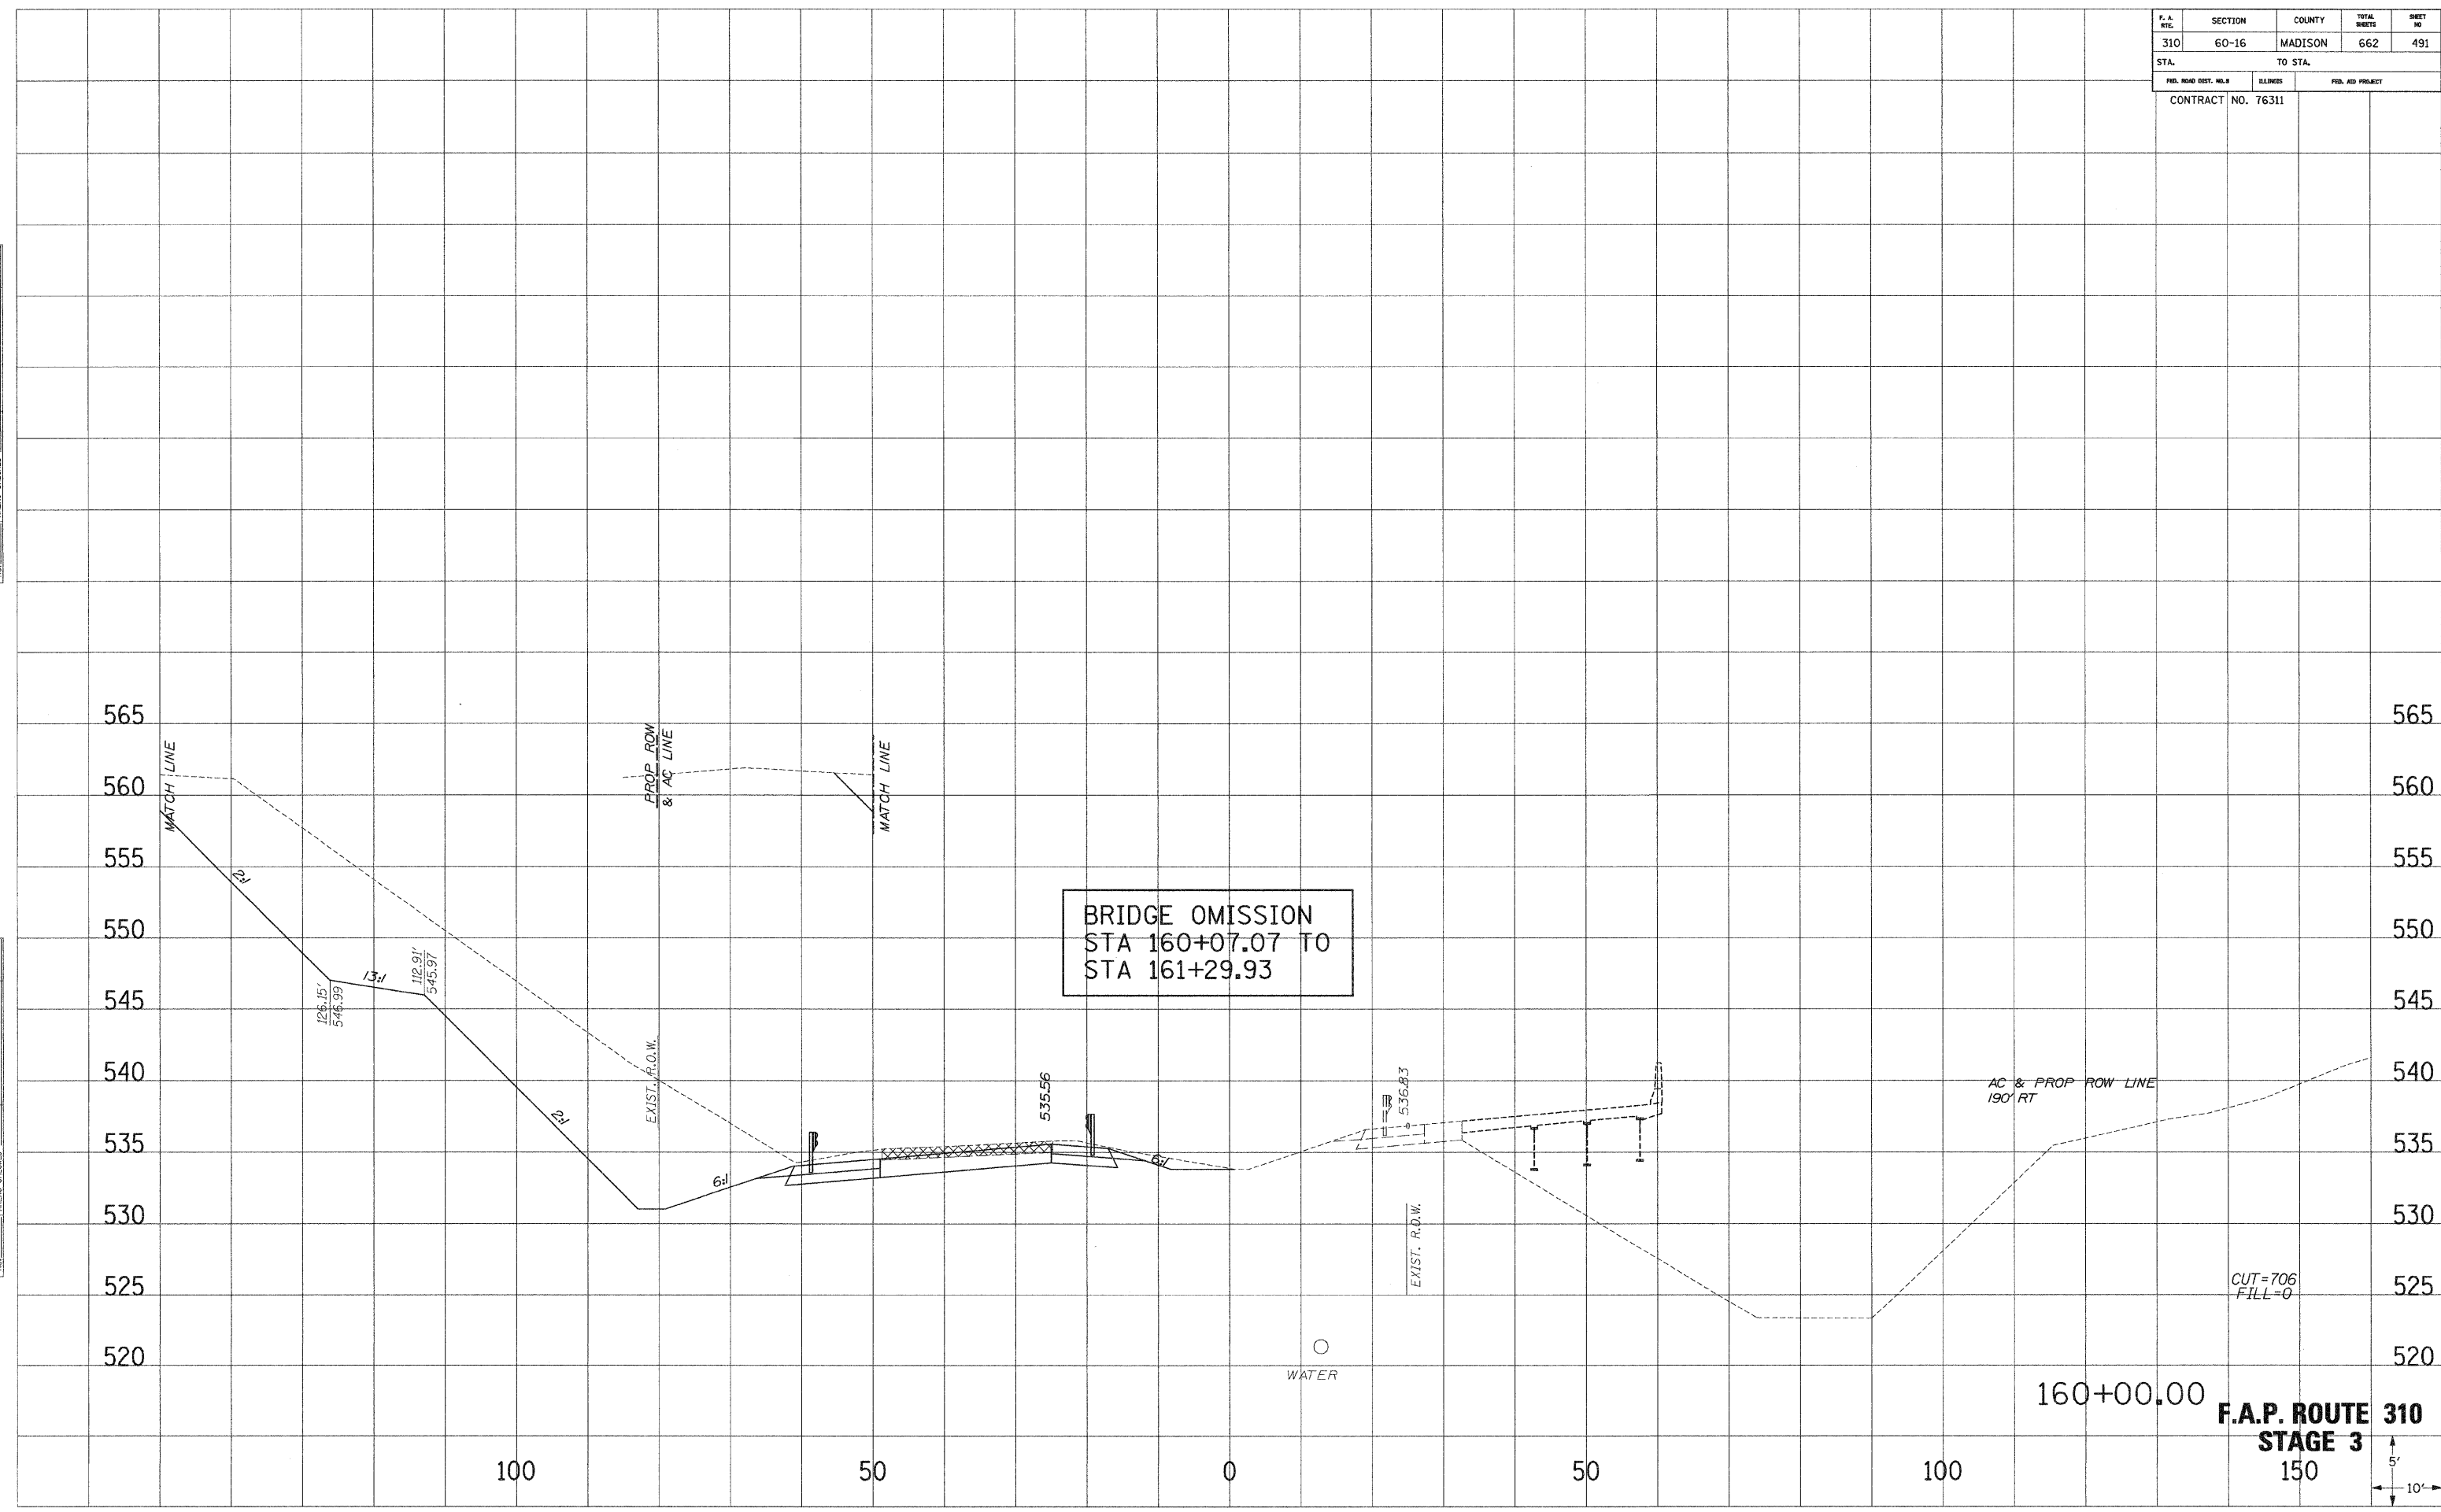

F. A. RTE.	SECTION	COUNTY	TOTAL SHEETS	SHEET NO.
310	60-16	MADISON	662	492
STA.		TO STA.		
CONTRACT NO. 76311				

SURVEY PLOTTED
 NOTE BOOK NO. _____
 AREAS CHECKED _____

SURVEY PLOTTED
 NOTE BOOK NO. _____
 AREAS CHECKED _____

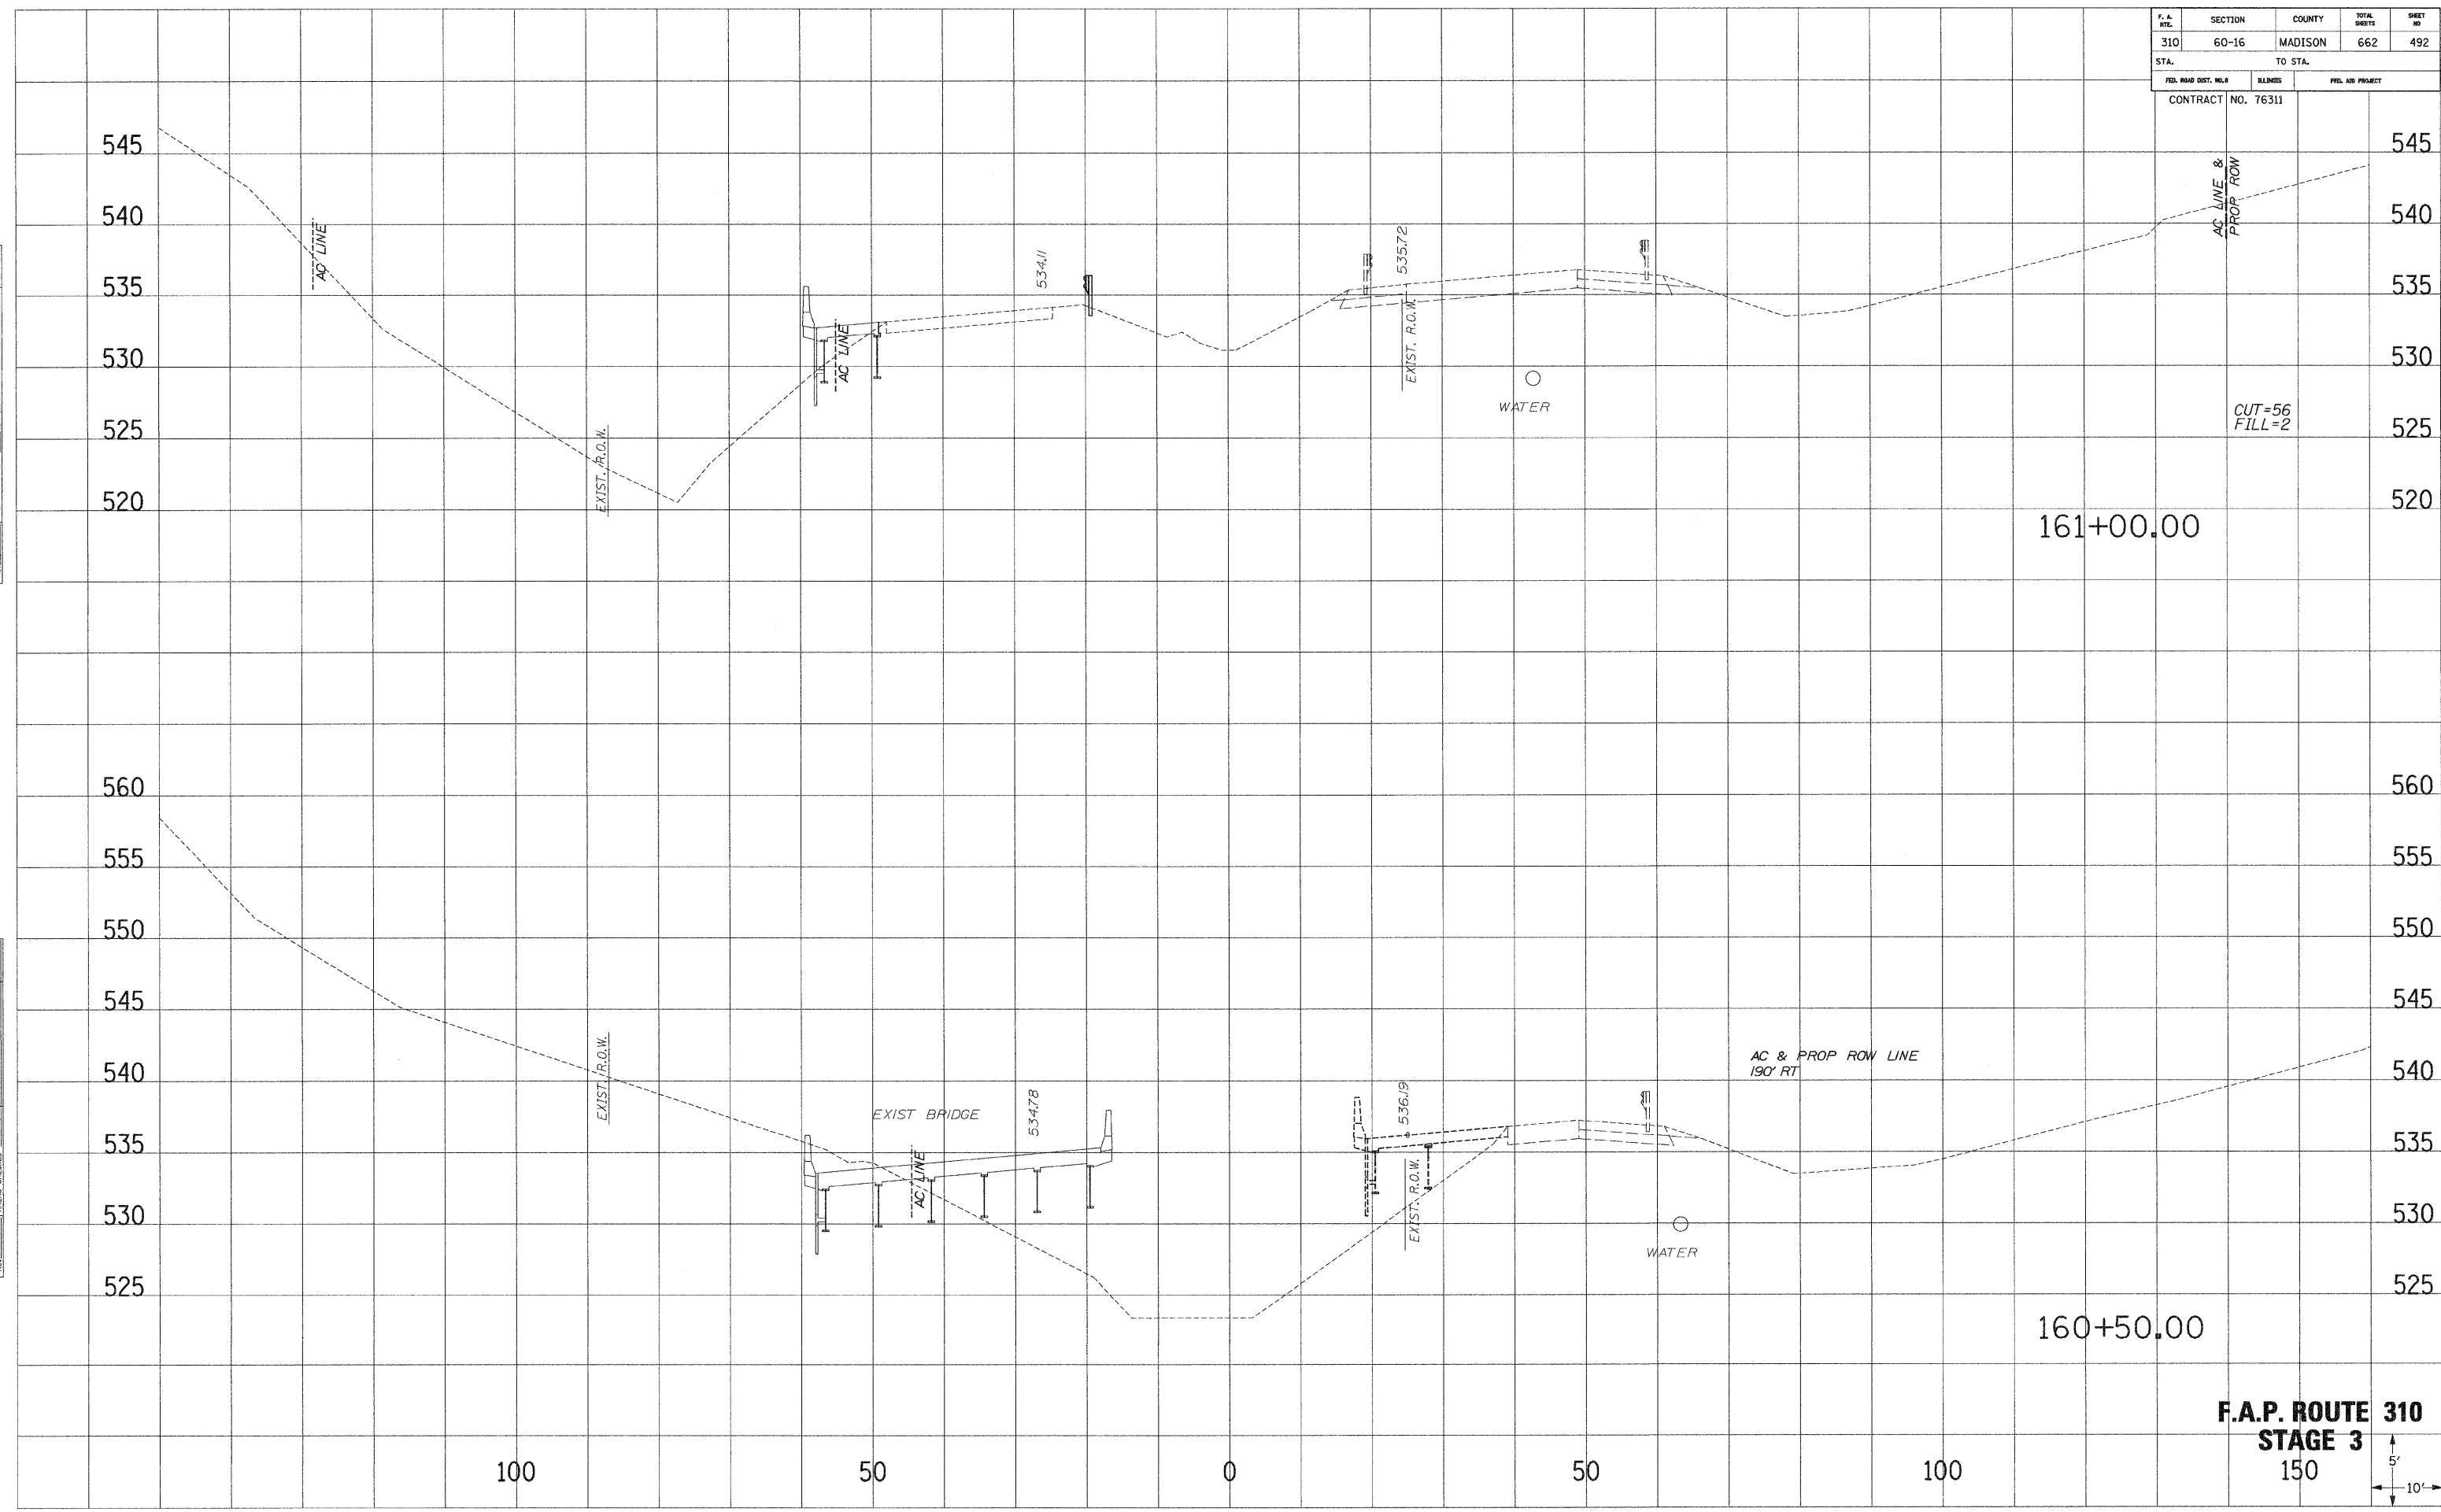

161+00.00

160+50.00


F.A.P. ROUTE 310
STAGE 3
 150



F. A. RTE.	SECTION	COUNTY	TOTAL SHEETS	SHEET NO.
310	60-16	MADISON	662	493
STA.		TO STA.		
CONTRACT NO. 76311				

SURVEY PLOTTED
 NOTE BOOK NO. _____
 DATE _____
 AREAS CHECKED _____

SURVEY PLOTTED
 NOTE BOOK NO. _____
 DATE _____
 AREAS CHECKED _____

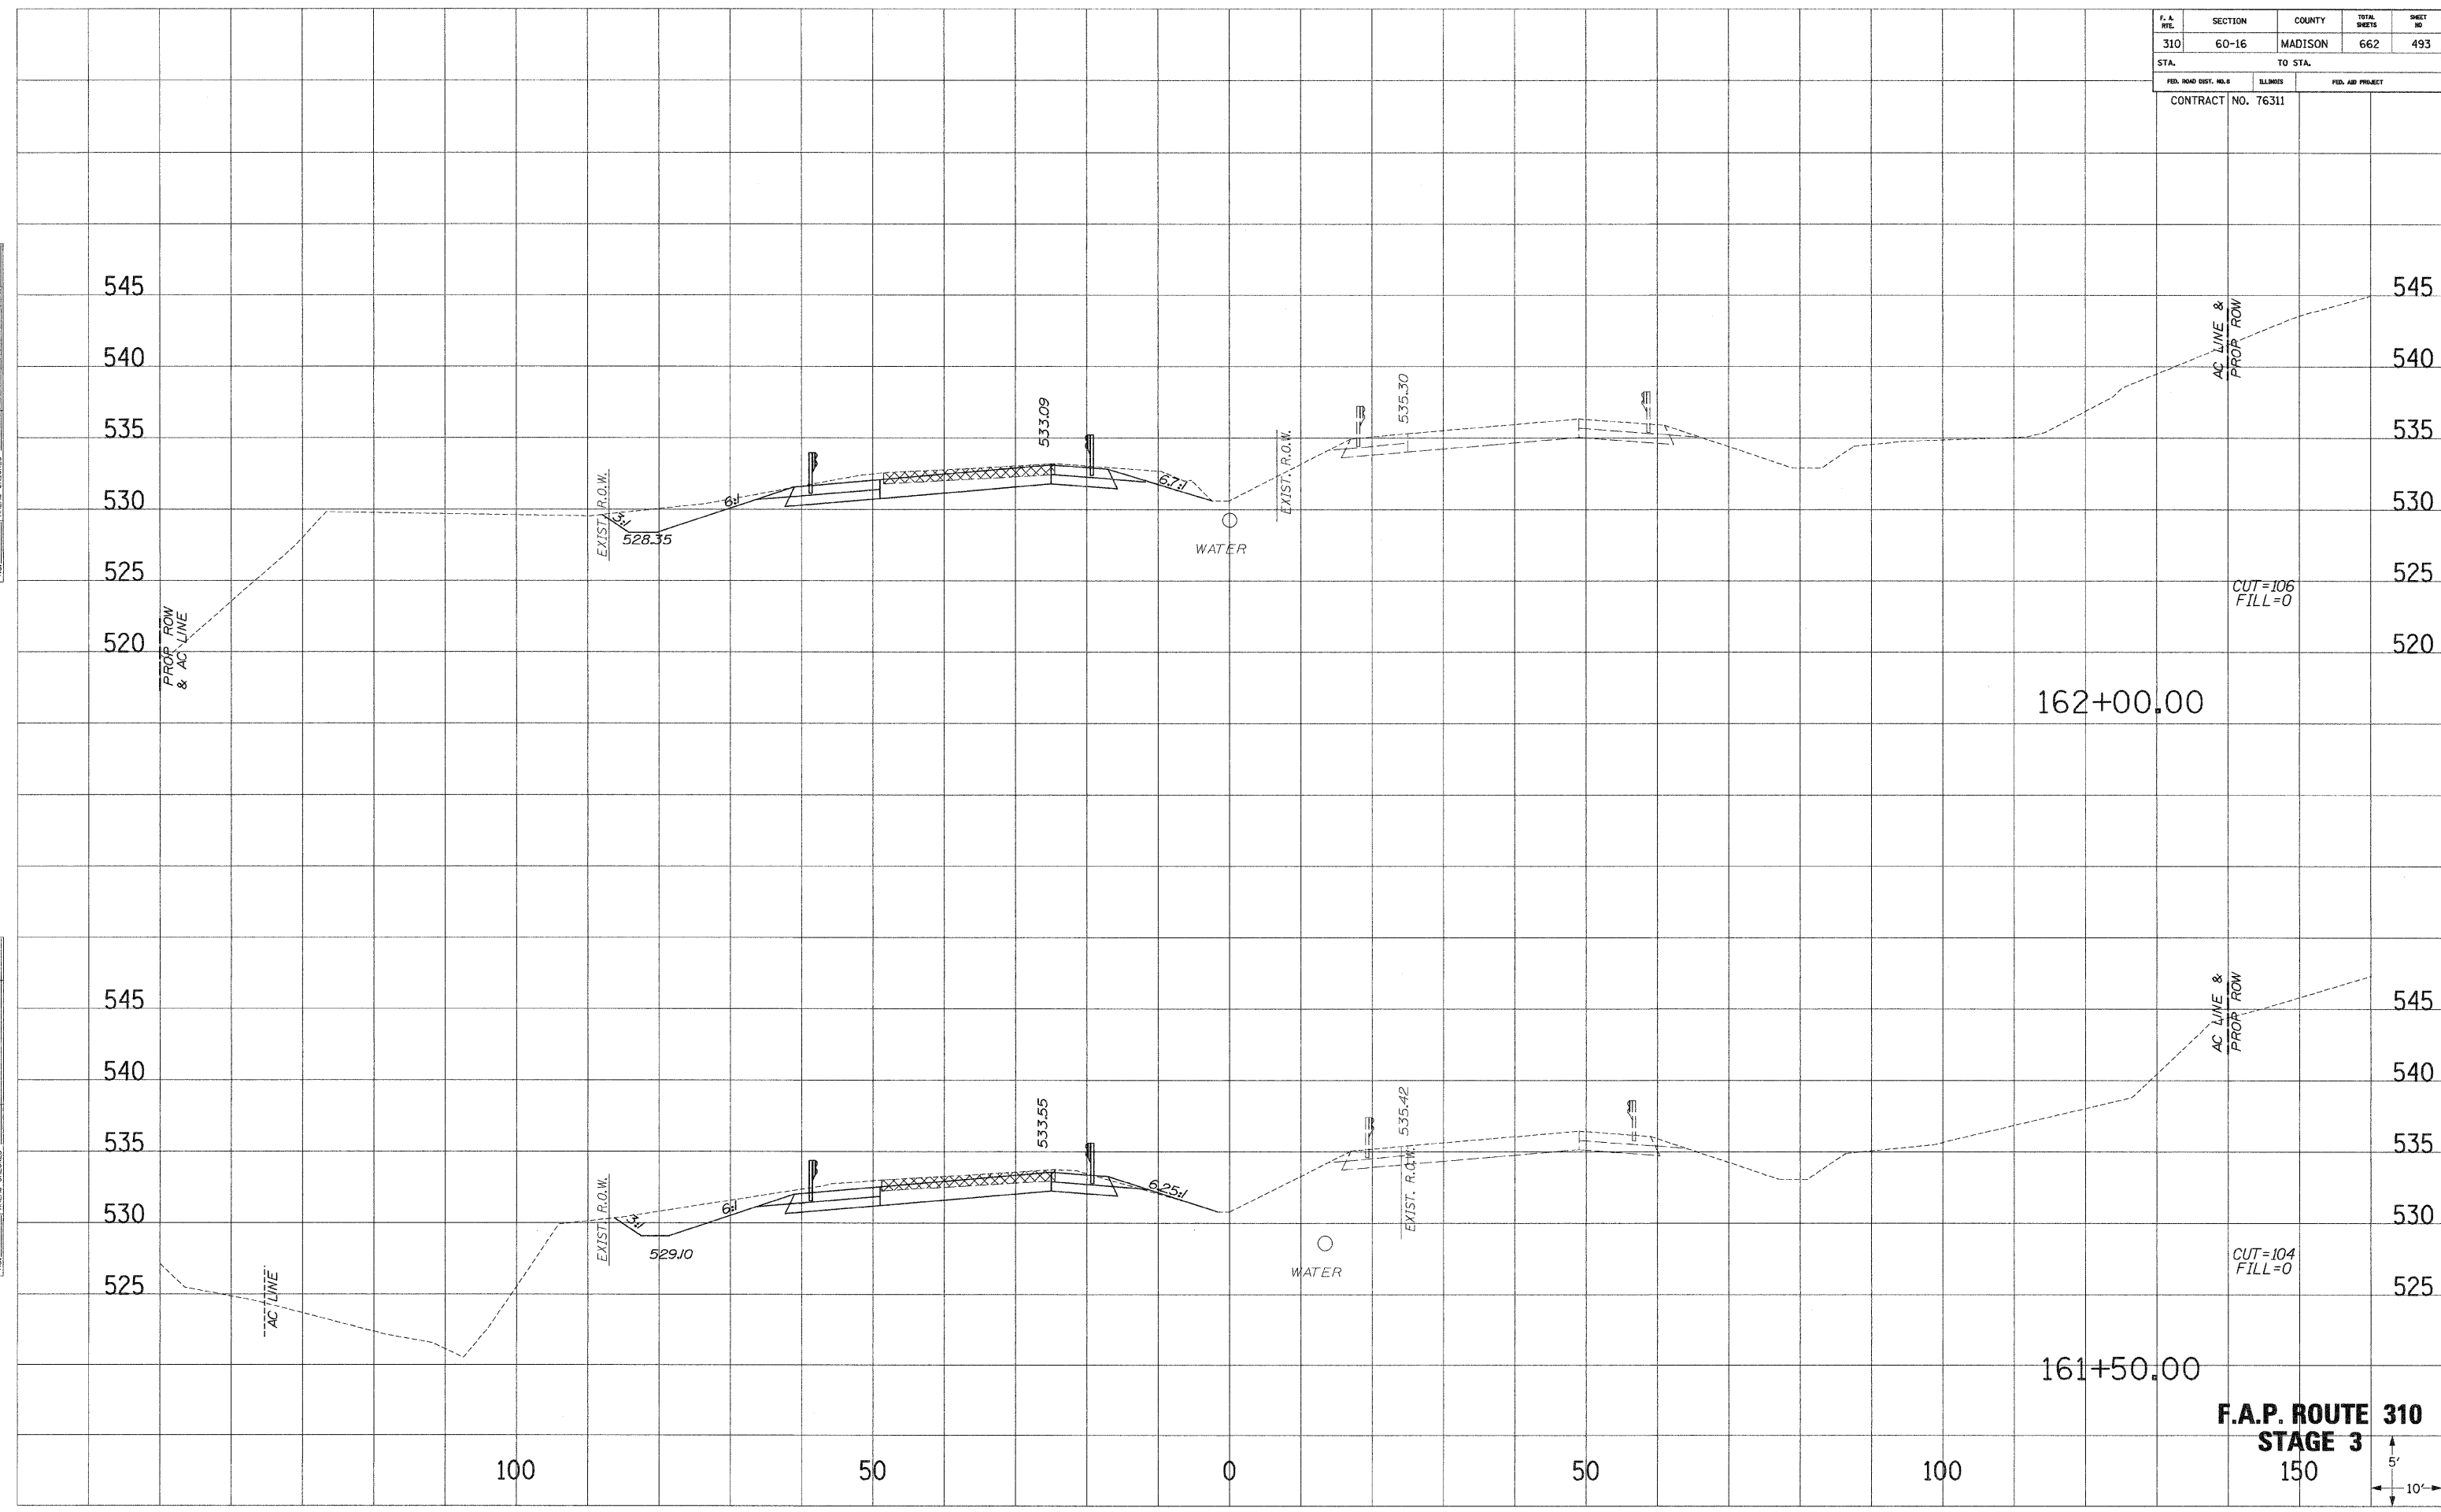


F.A.P. ROUTE 310
STAGE 3

F. A. RTE.	SECTION	COUNTY	TOTAL SHEETS	SHEET NO.
310	60-16	MADISON	662	494
STA.		TO STA.		
FED. ROAD DIST. NO. 3		ILLINOIS	FED. AID PROJECT	
CONTRACT NO. 76311				

SURVEIL PLOTTED
 NOTE BOOK NO. _____
 DATE _____
 AREAS CHECKED _____

SURVEIL PLOTTED
 NOTE BOOK NO. _____
 DATE _____
 AREAS CHECKED _____

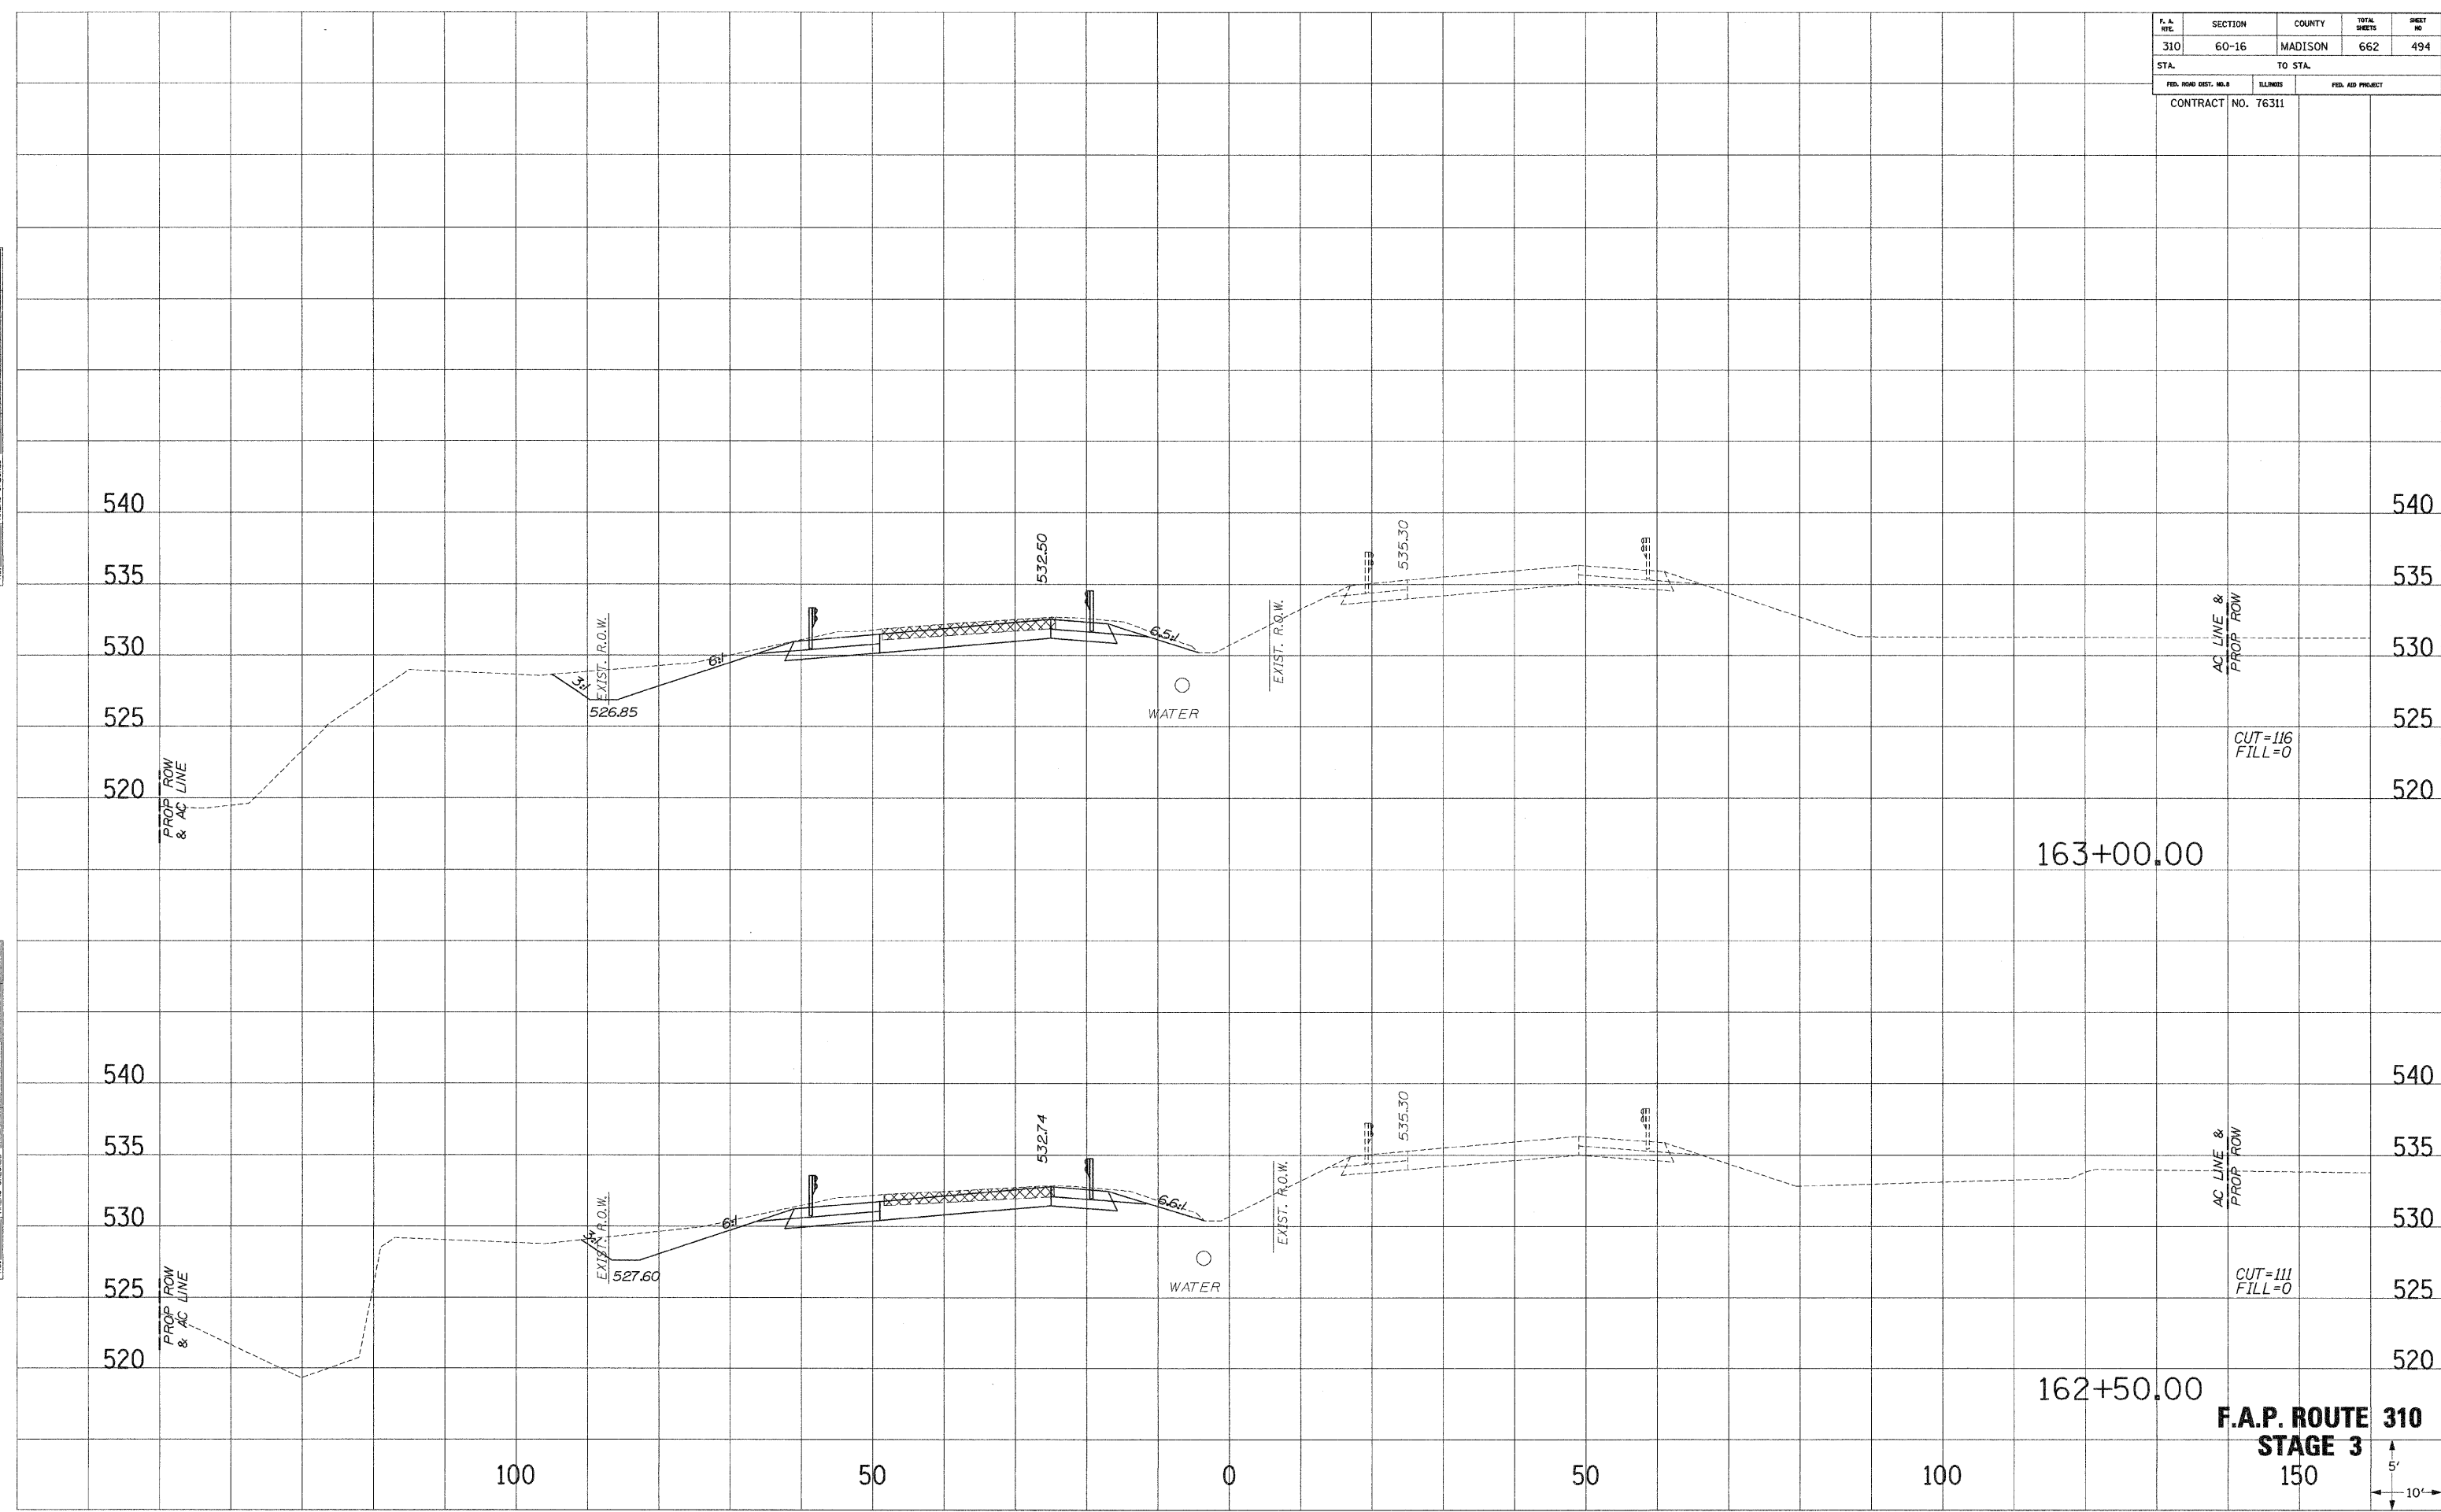


F.A.P. ROUTE 310
STAGE 3
 150


F. A. RTE.	SECTION	COUNTY	TOTAL SHEETS	SHEET NO.
310	60-16	MADISON	662	495
STA.		TO STA.		
FED. ROAD DIST. NO. 3		ILLINOIS	FED. AID PROJECT	
CONTRACT NO. 76311				

DATE PLOTTED: _____
 NOTE BOOK NO. _____
 DATE PLOTTED: _____
 NOTE BOOK NO. _____
 AREAS CHECKED: _____

DATE PLOTTED: _____
 NOTE BOOK NO. _____
 DATE PLOTTED: _____
 NOTE BOOK NO. _____
 AREAS CHECKED: _____

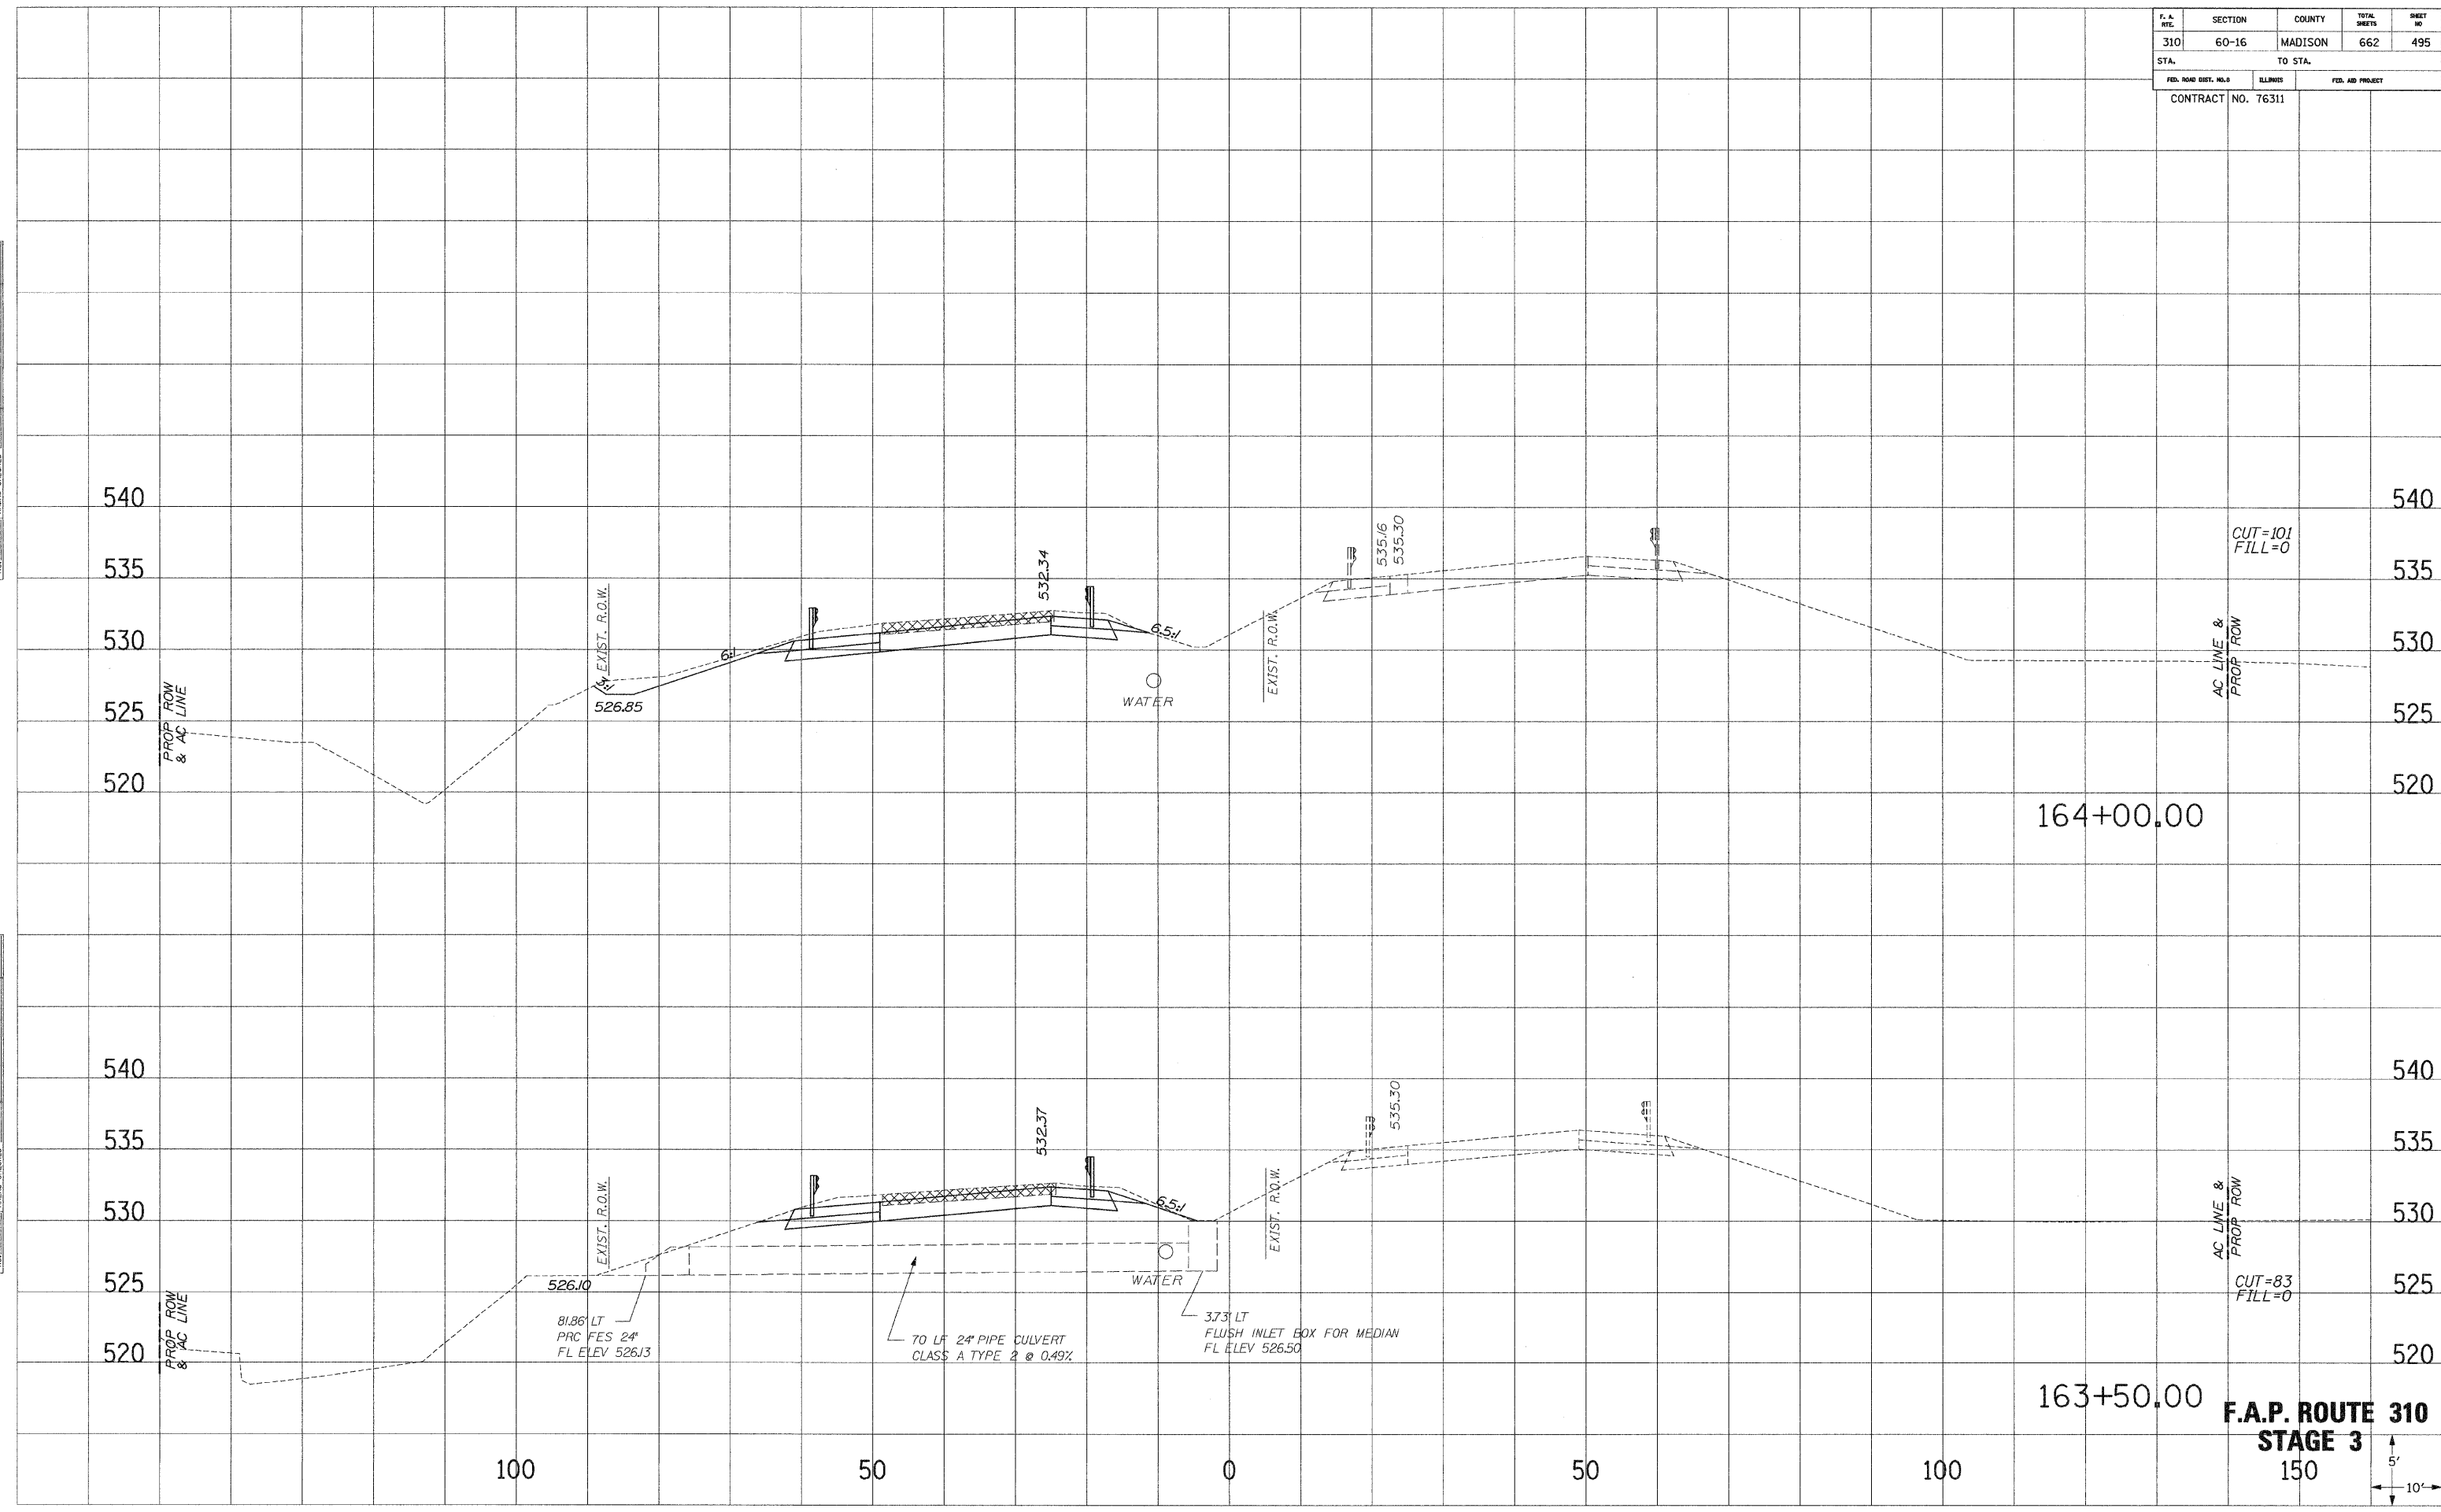


F.A.P. ROUTE 310
STAGE 3
 150'

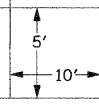

F. & R.T.	SECTION	COUNTY	TOTAL SHEETS	SHEET NO
310	60-16	MADISON	662	496
STA.		TO STA.		
CONTRACT NO. 76311				

SURVEY PLOTTED
 NOTE BOOK
 NO. _____
 AREAS CHECKED

SURVEY PLOTTED
 NOTE BOOK
 NO. _____
 AREAS CHECKED

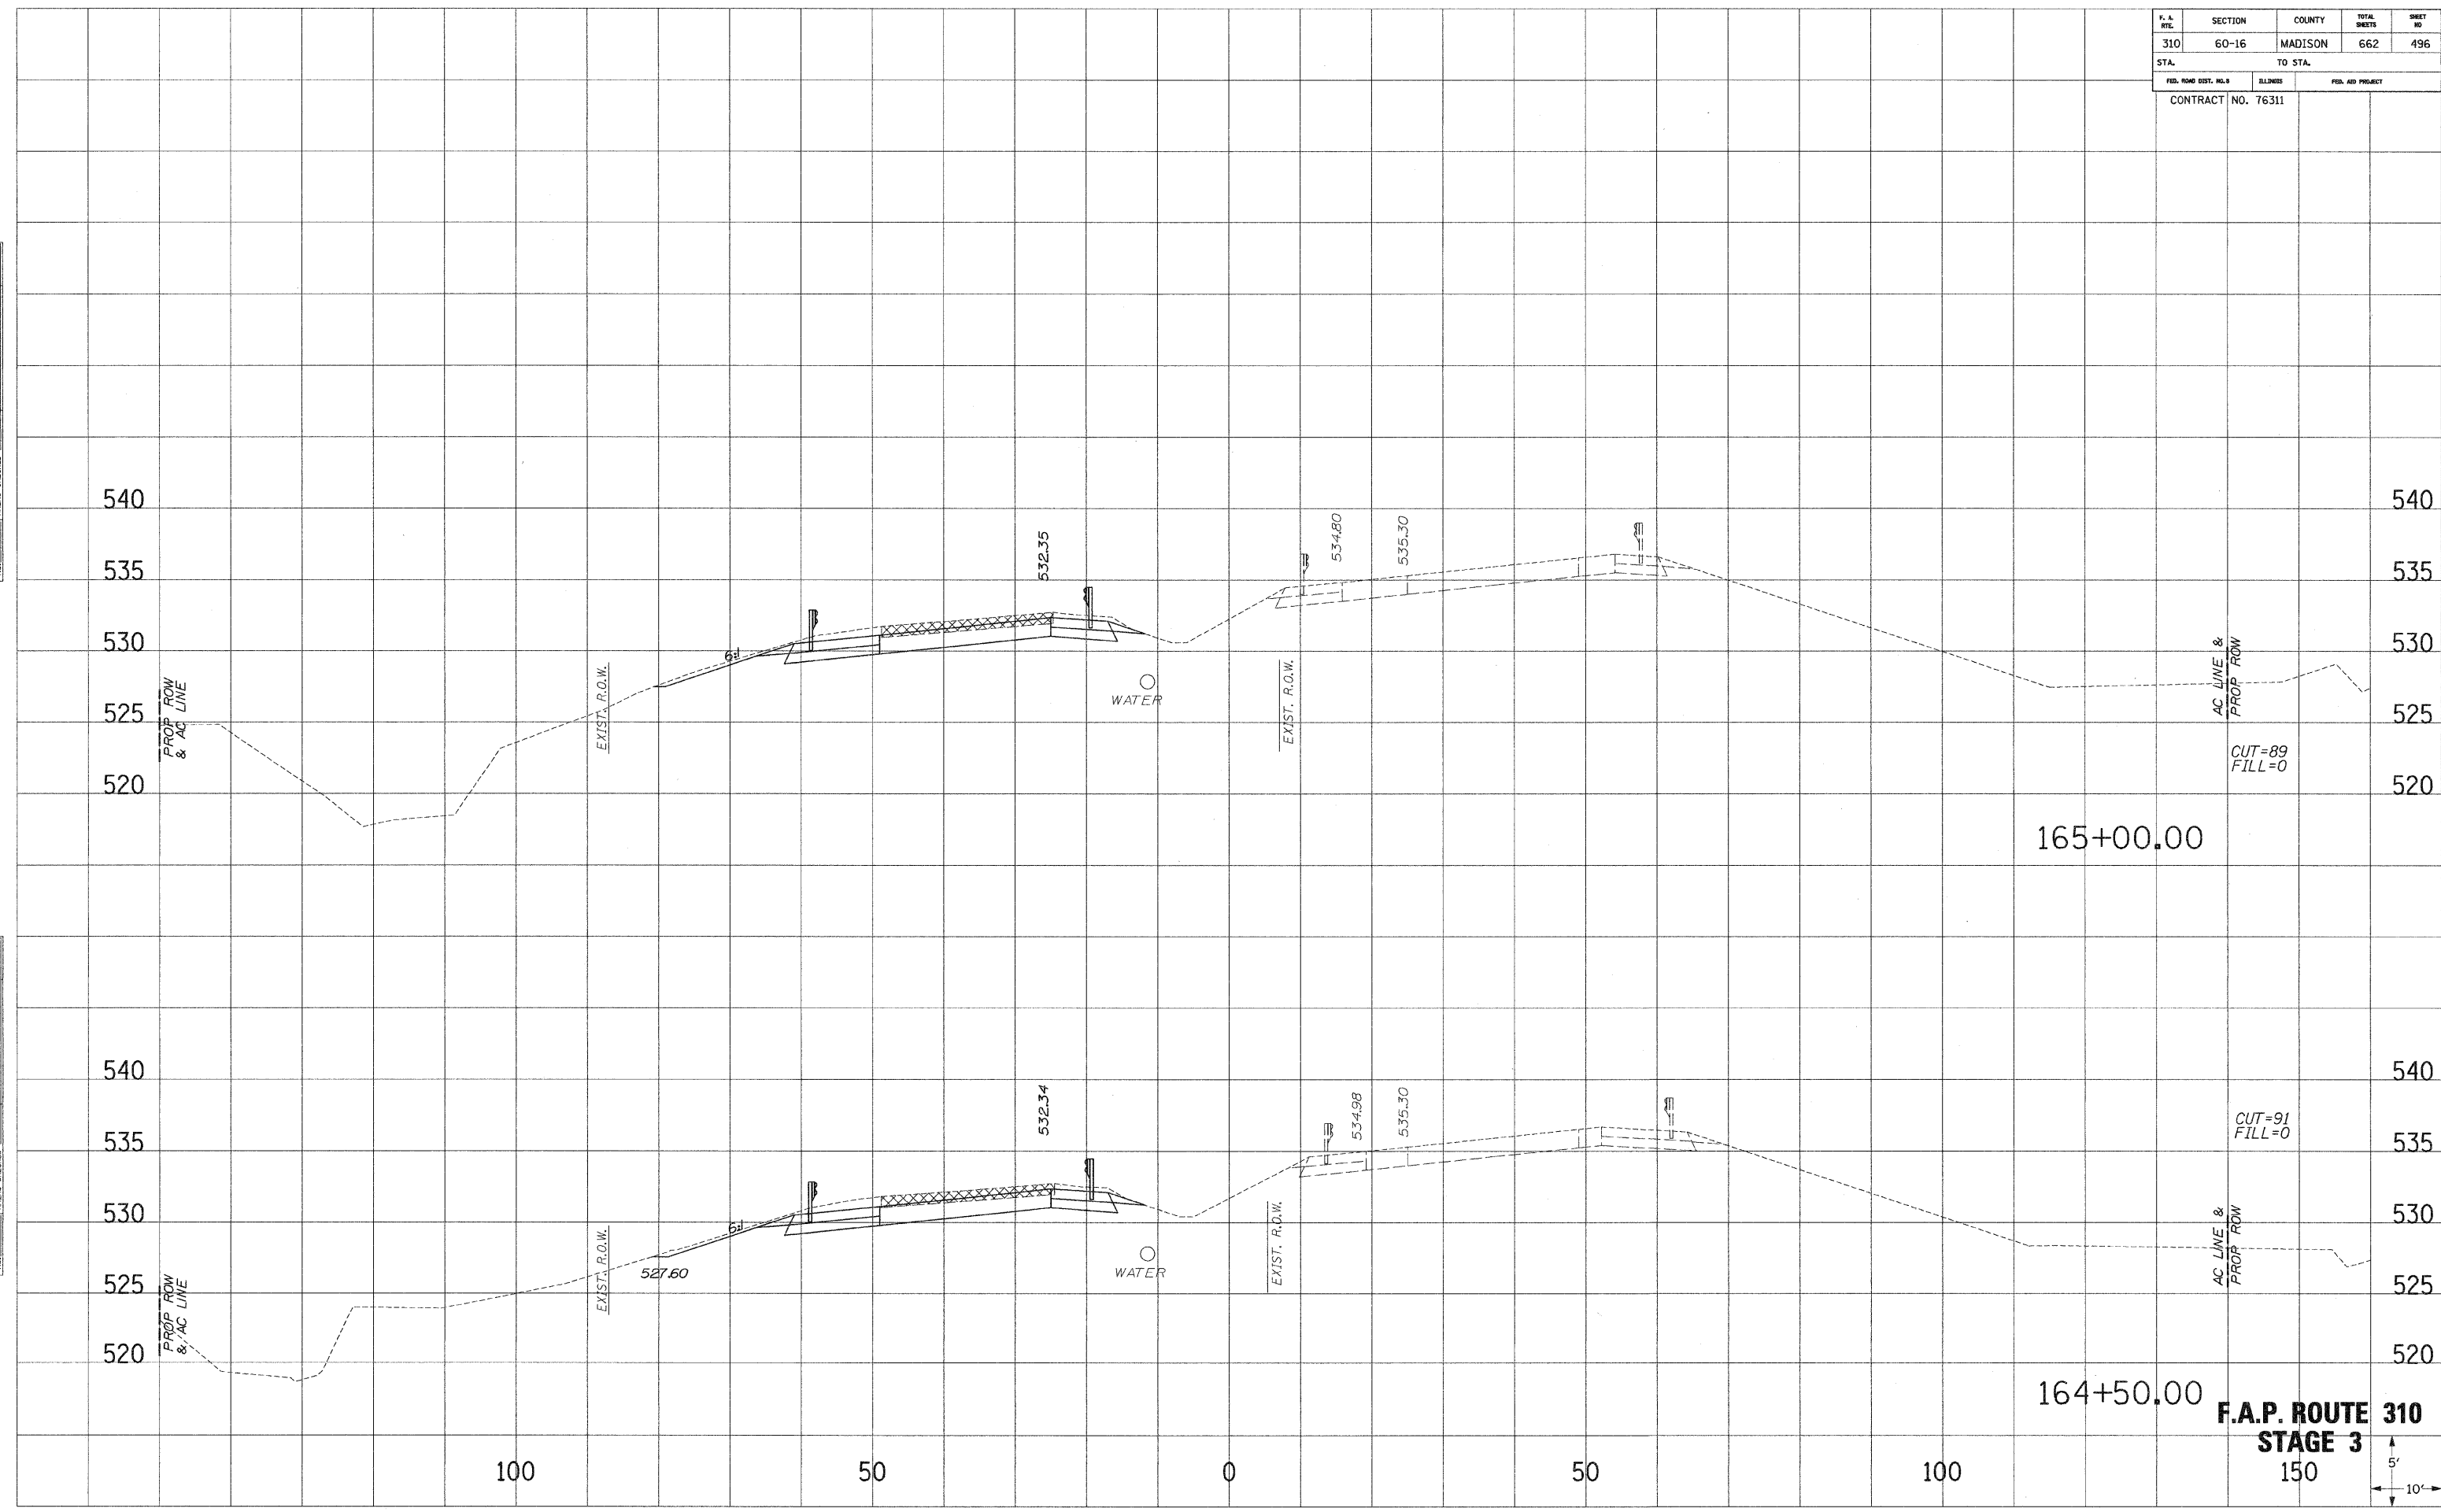


F.A.P. ROUTE 310
STAGE 3
 150

F. A. RITE	SECTION	COUNTY	TOTAL SHEETS	SHEET NO
310	60-16	MADISON	662	497
STA.		TO STA.		
FED. ROAD DIST. NO. 8		ILLINOIS	FED. AID PROJECT	
CONTRACT NO. 76311				


SHEET NO. _____
 PLOTTED DATE _____
 NOTE BOOK NO. _____
 AREAS CHECKED _____

SHEET NO. _____
 PLOTTED DATE _____
 NOTE BOOK NO. _____
 AREAS CHECKED _____

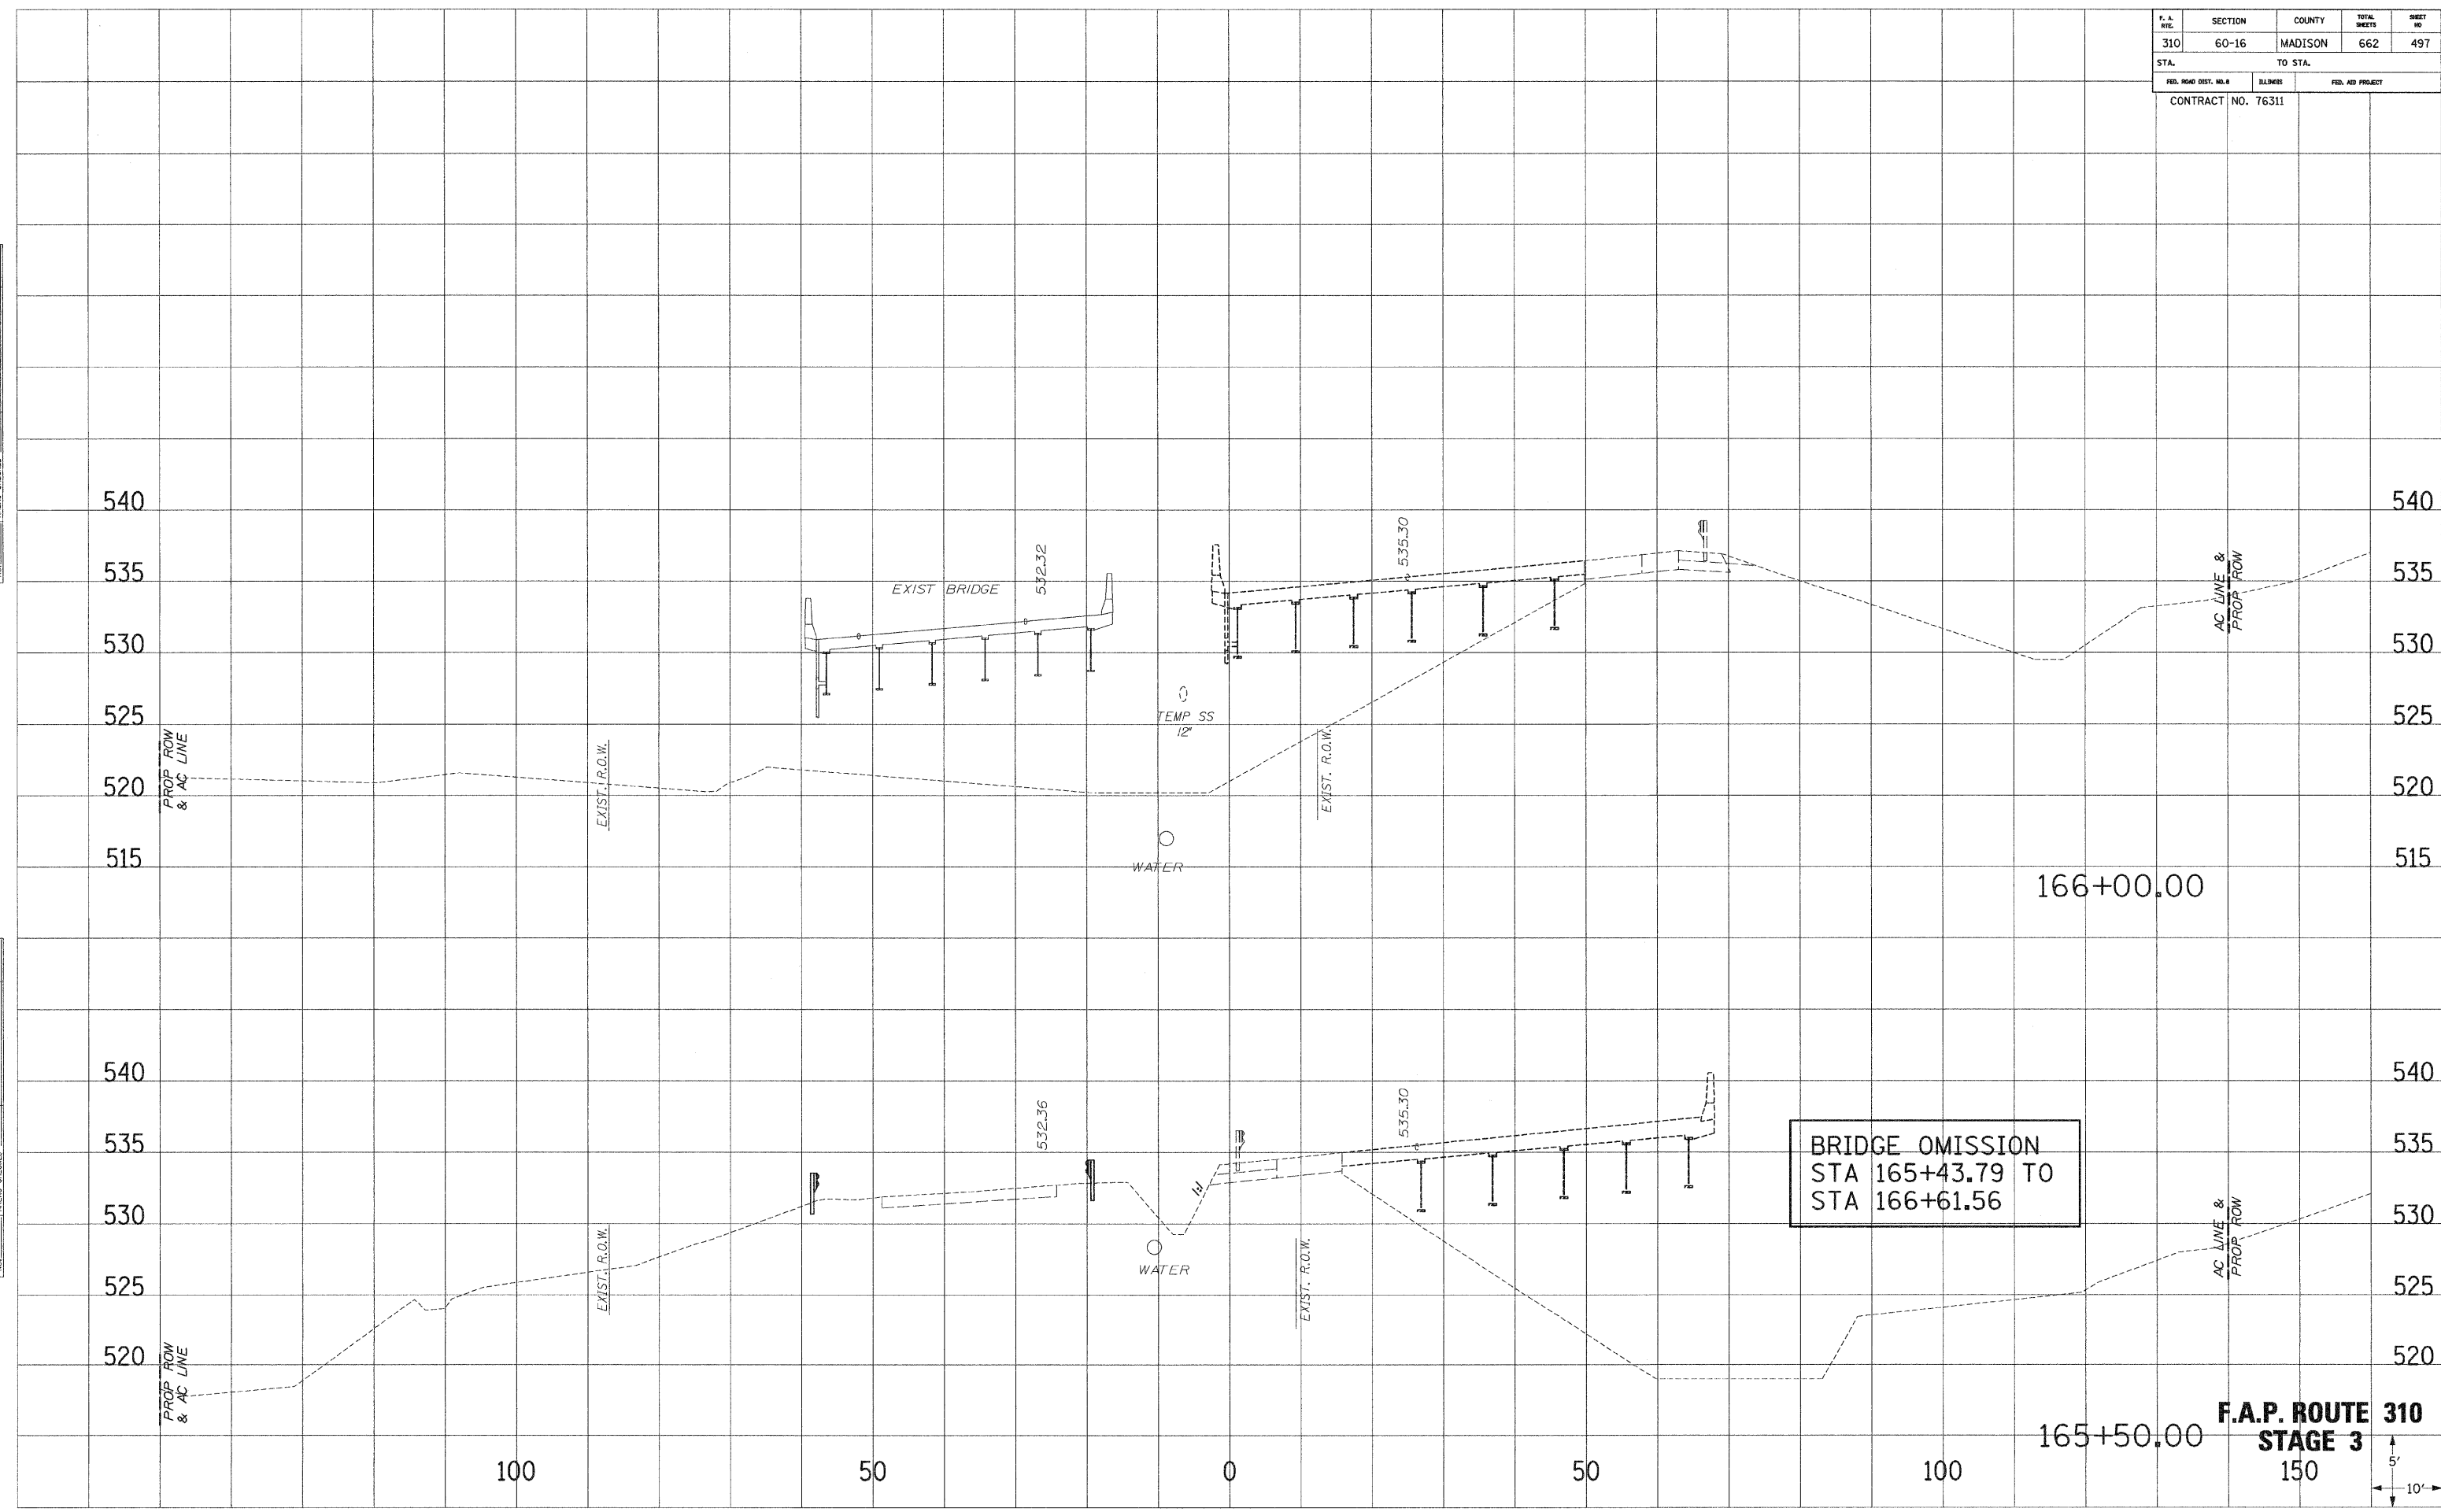

BRIDGE OMISSION
 STA 165+43.79 TO
 STA 166+61.56


F.A.P. ROUTE 310
STAGE 3
 150

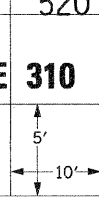

F. A. NO.	SECTION	COUNTY	TOTAL SHEETS	SHEET NO.
310	60-16	MADISON	662	498
STA.		TO STA.		
FED. ROAD DIST. NO. 1		ILLINOIS	FED. AID PROJECT	
CONTRACT NO. 76311				

SURVEIL PLOTTED
 NOTE BOOK NO. _____
 AREAS CHECKED _____

SURVEIL PLOTTED
 NOTE BOOK NO. _____
 AREAS CHECKED _____

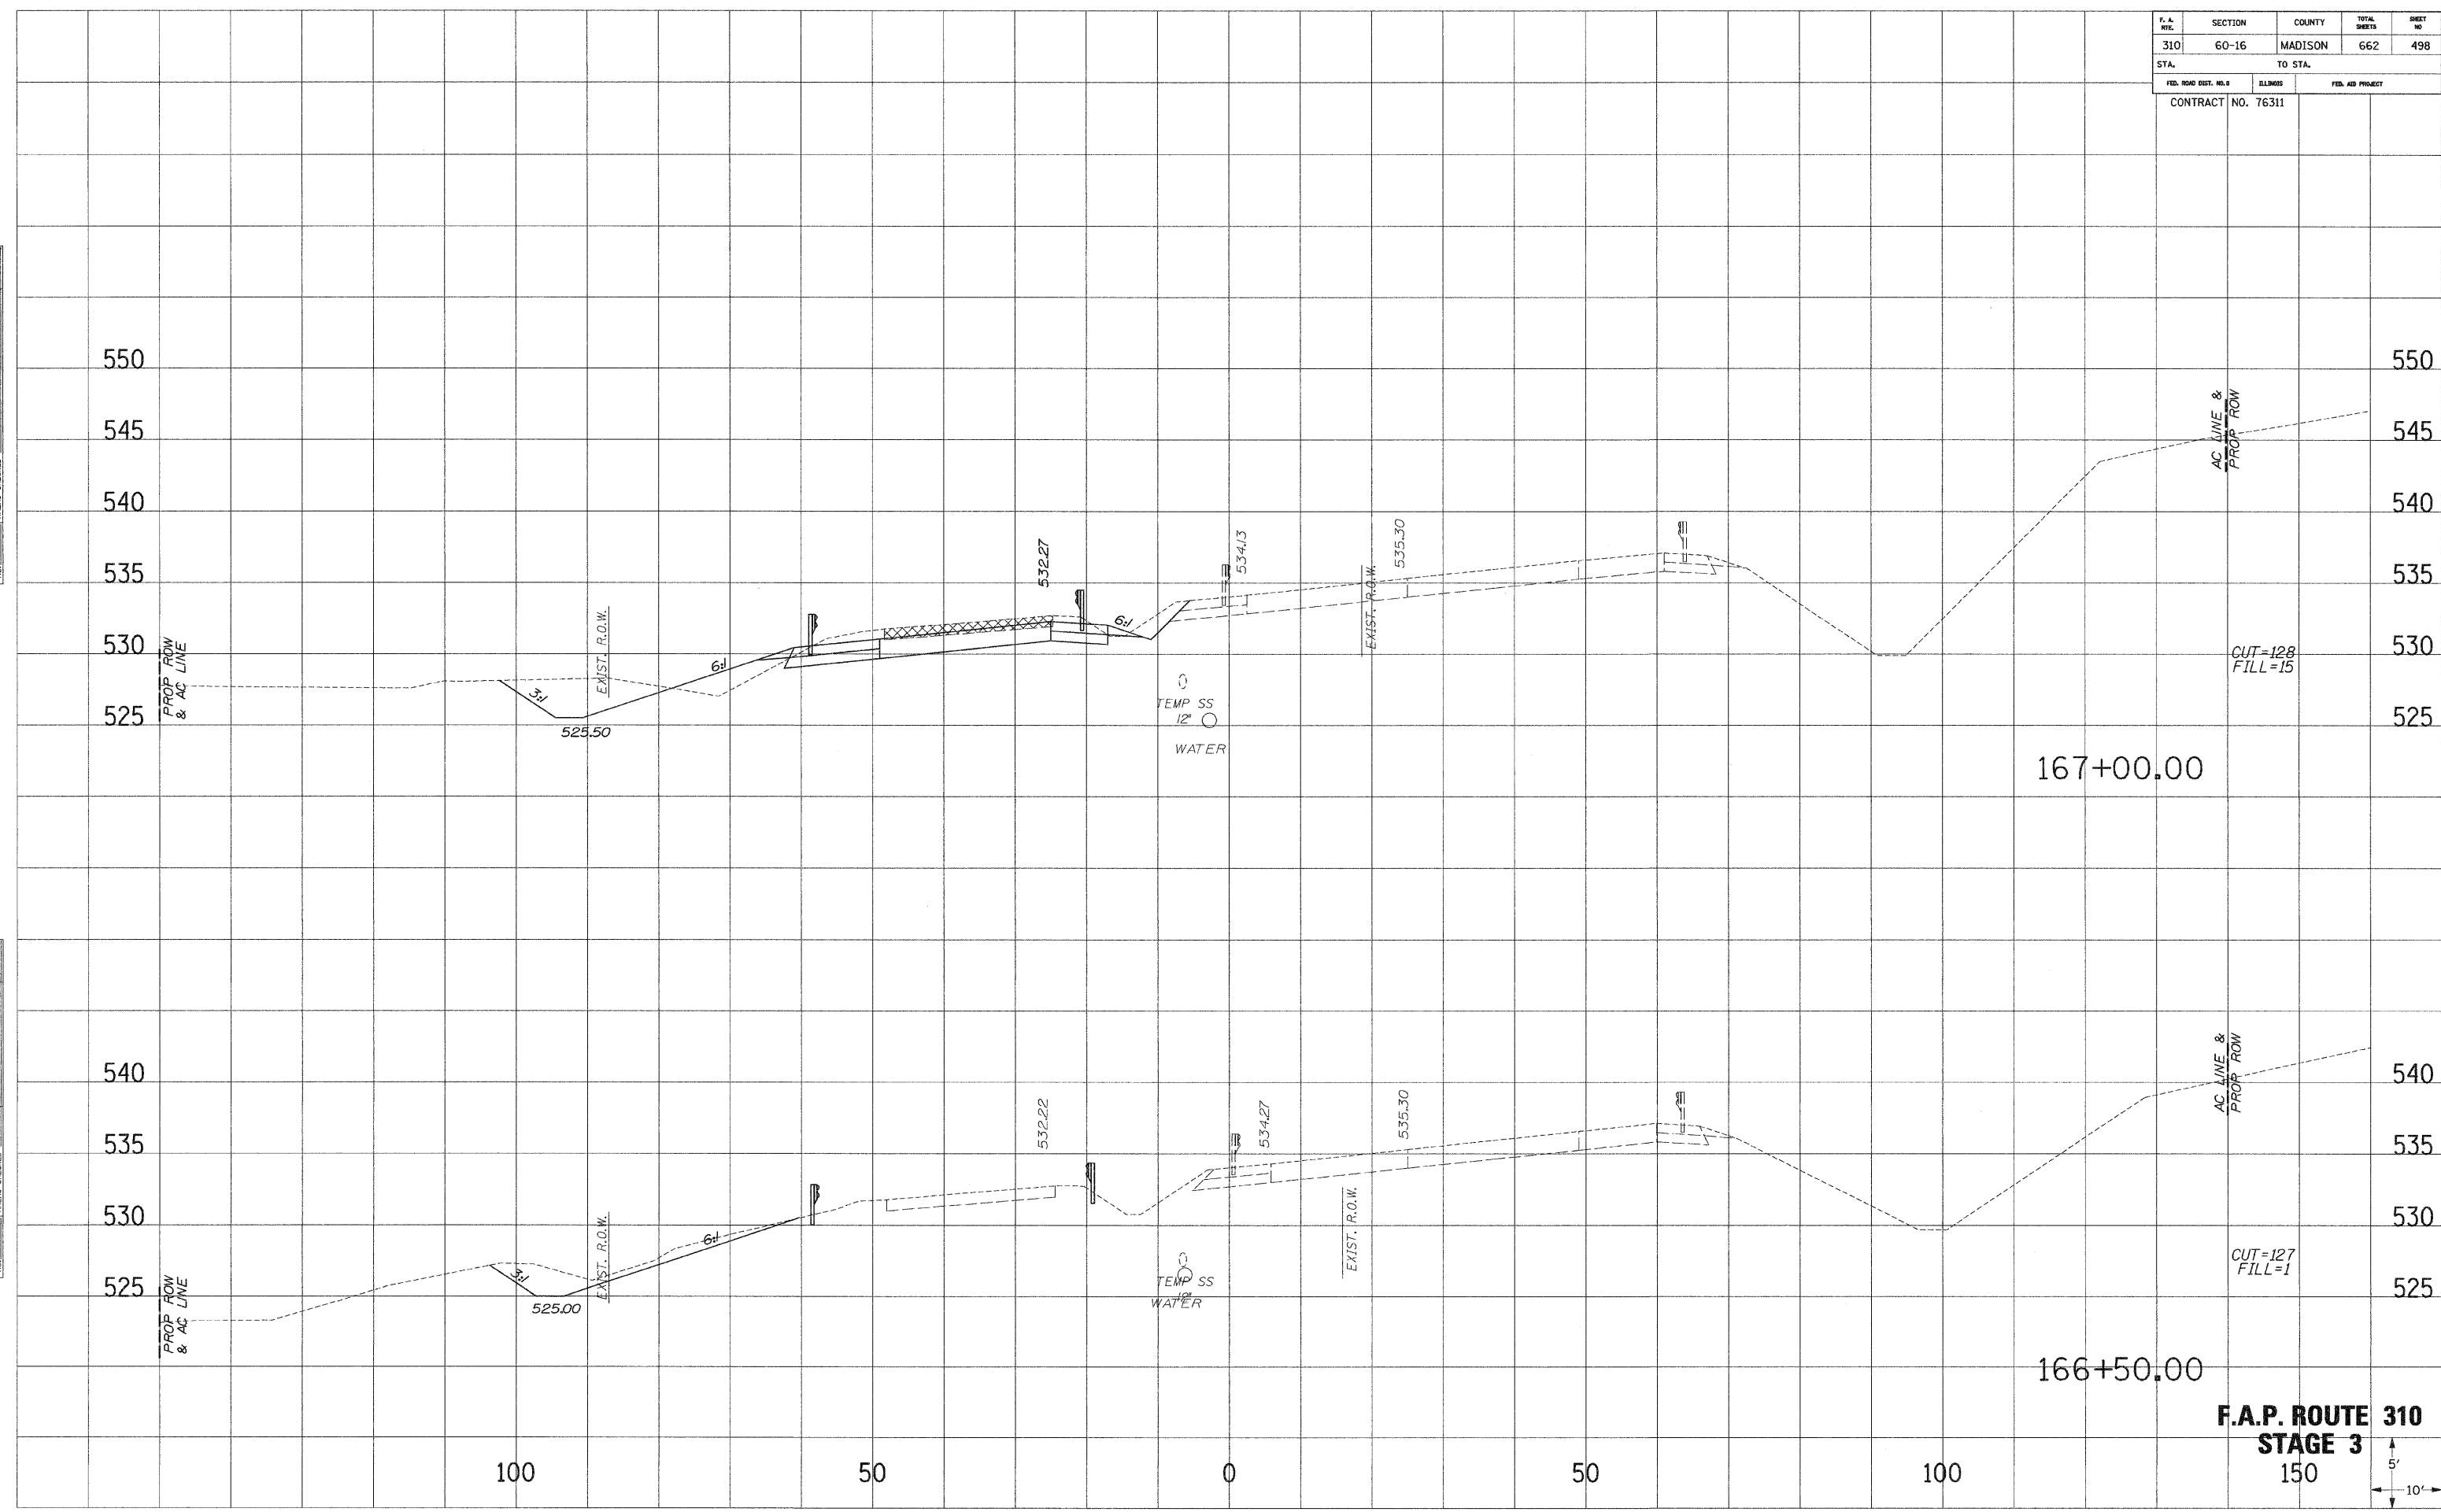


F.A.P. ROUTE 310
STAGE 3
 150
 5'
 10'

F. A. RTE.	SECTION	COUNTY	TOTAL SHEETS	SHEET NO.
310	60-16	MADISON	662	499
STA.		TO STA.		
FED. ROAD DIST. NO. 8		ILLINOIS	FED. AID PROJECT	
CONTRACT NO. 76311				

SURVEIL PLOTTED
 NOTE BOOK NO. _____
 AREAS CHECKED _____

SURVEIL PLOTTED
 NOTE BOOK NO. _____
 AREAS CHECKED _____

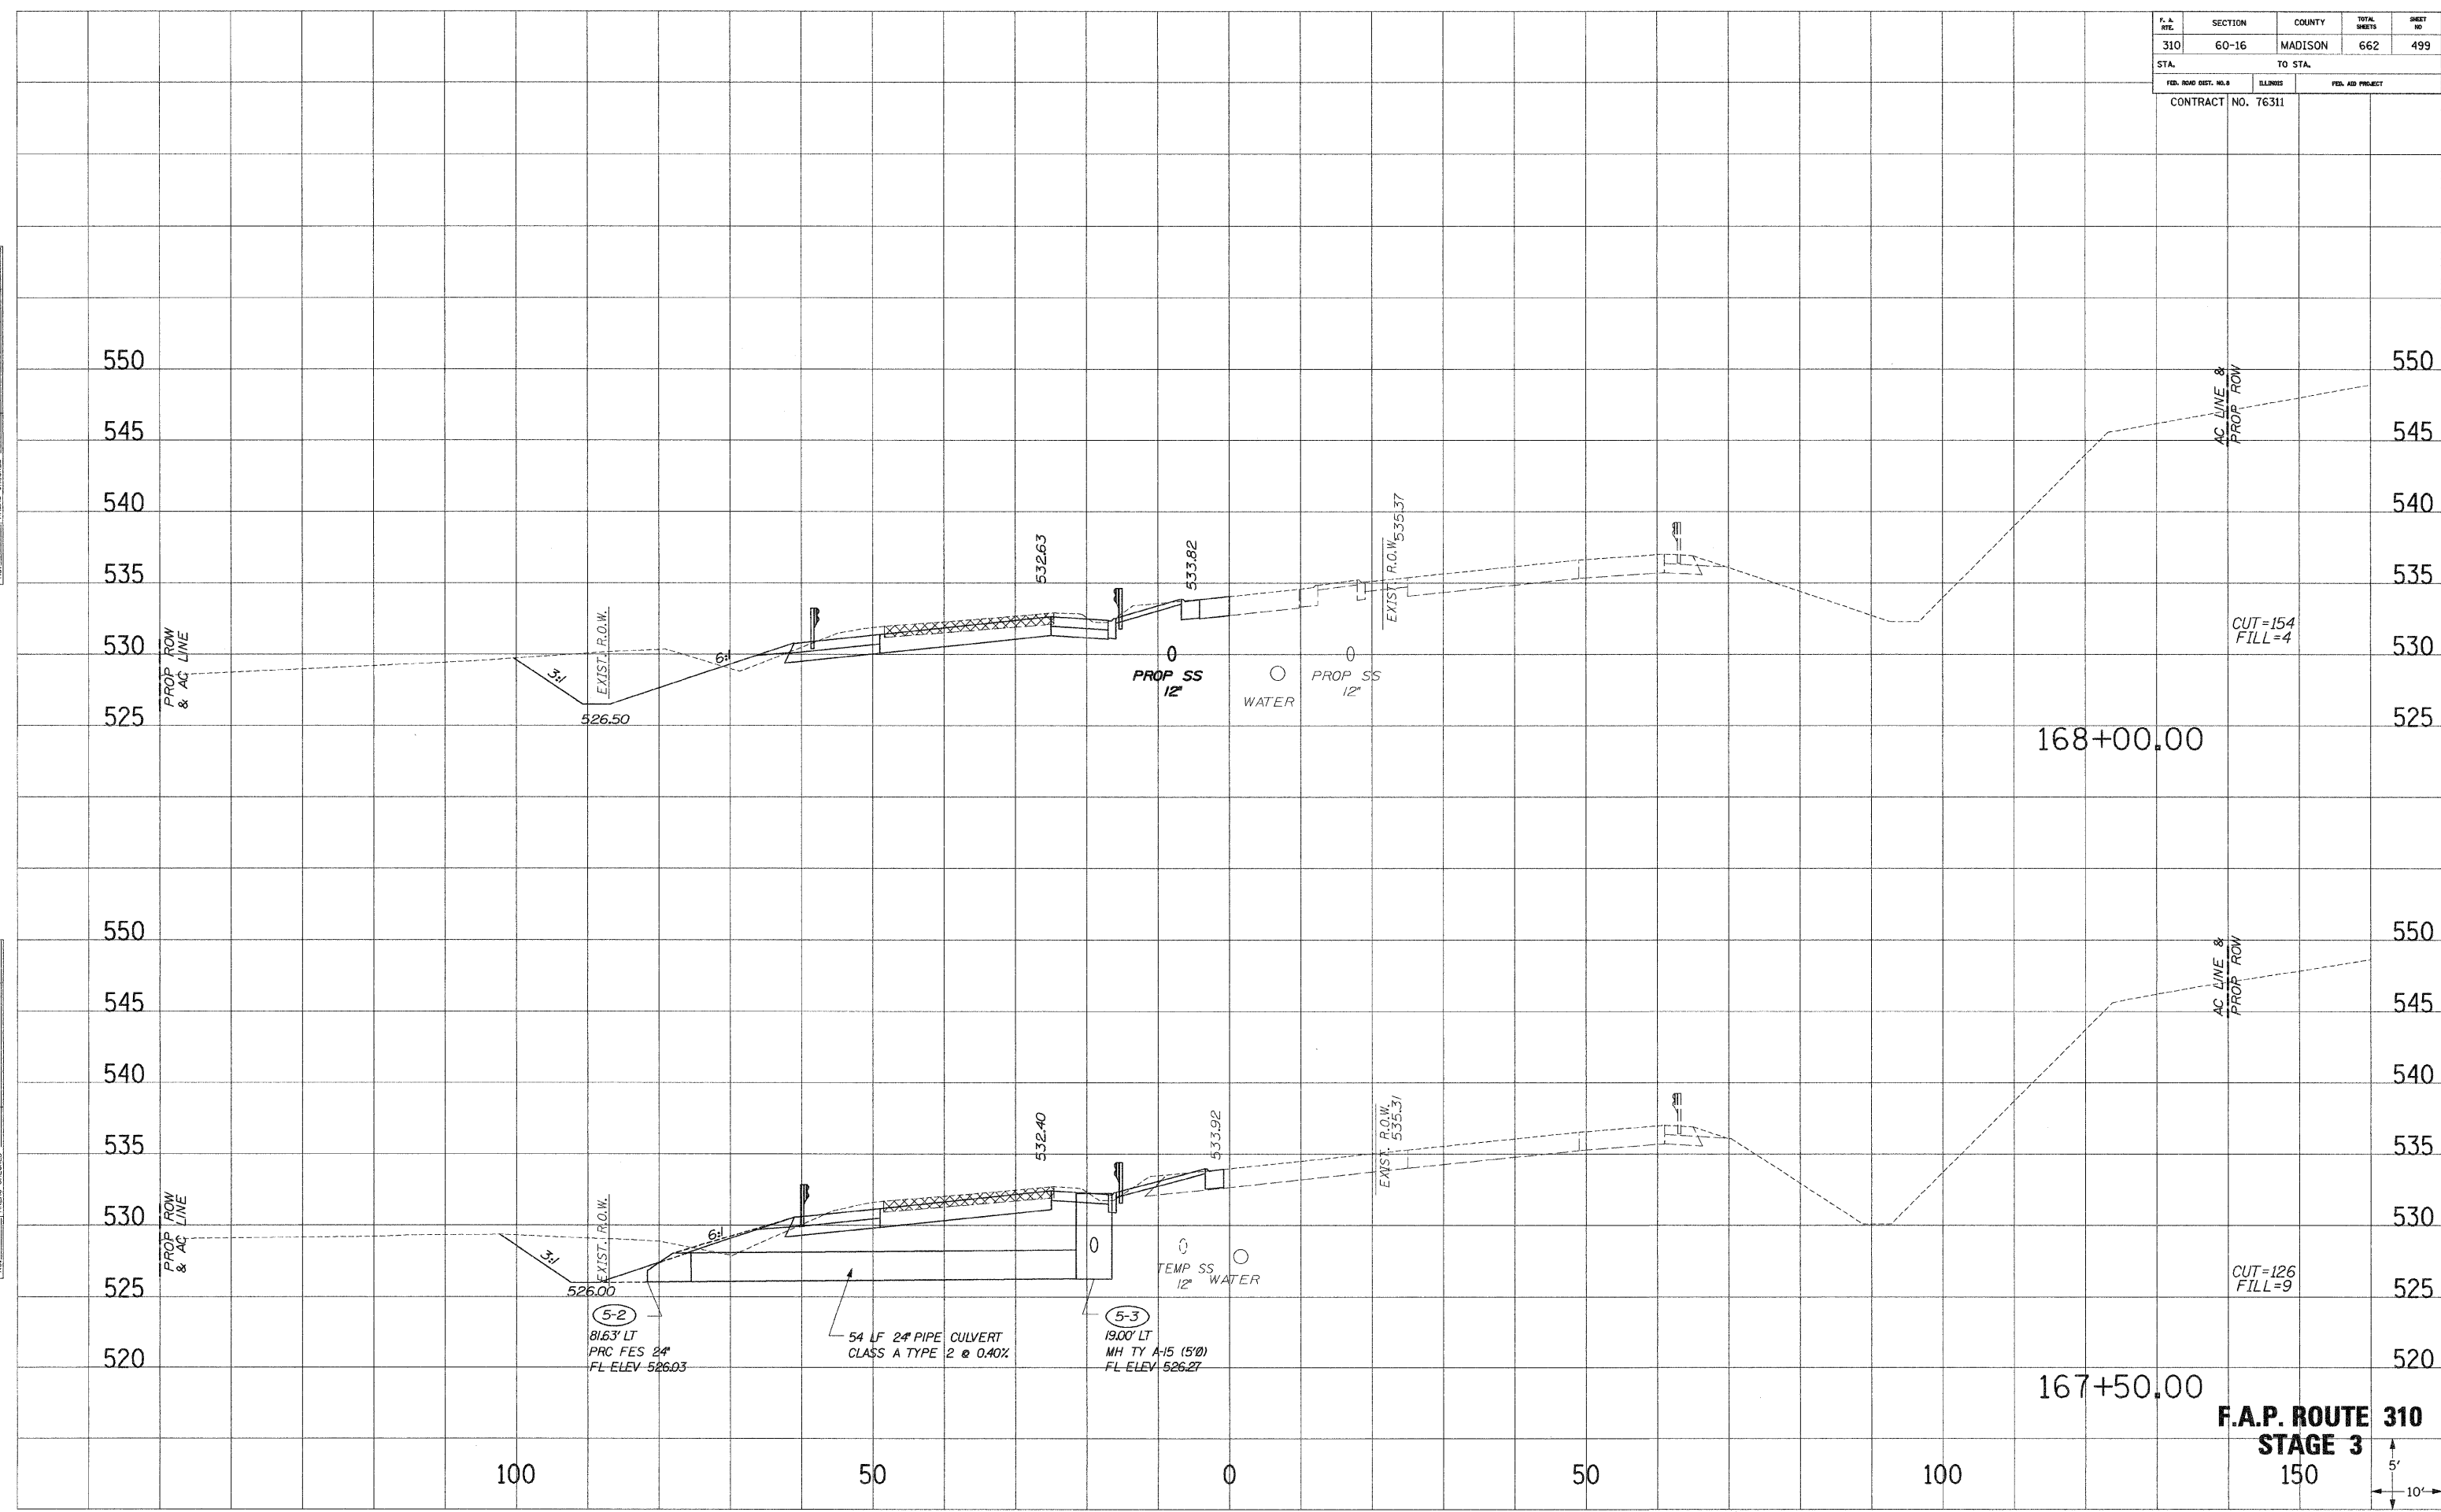

**F.A.P. ROUTE 310
STAGE 3**



F. A. RT.	SECTION	COUNTY	TOTAL SHEETS	SHEET NO.
310	60-16	MADISON	662	500
STA.		TO STA.		
FED. ROAD DIST. NO. 4		ILLINOIS	FED. AID PROJECT	
CONTRACT NO. 76311				

SURVEY PLOTTED
 NOTE BOOK NO. _____
 AREAS CHECKED _____

SURVEY PLOTTED
 NOTE BOOK NO. _____
 AREAS CHECKED _____

