


PART OF THE NE 14 OF SECTION 18, T2N, R9W, OF THE 3RD PM, ST. CLAIR COUNTY, ILLINOIS


10-18-08

ILLINOIS CITY

RECORDED JULY 2, 1825
IN BOOK OF DEEDS "E" PAGES 301&302

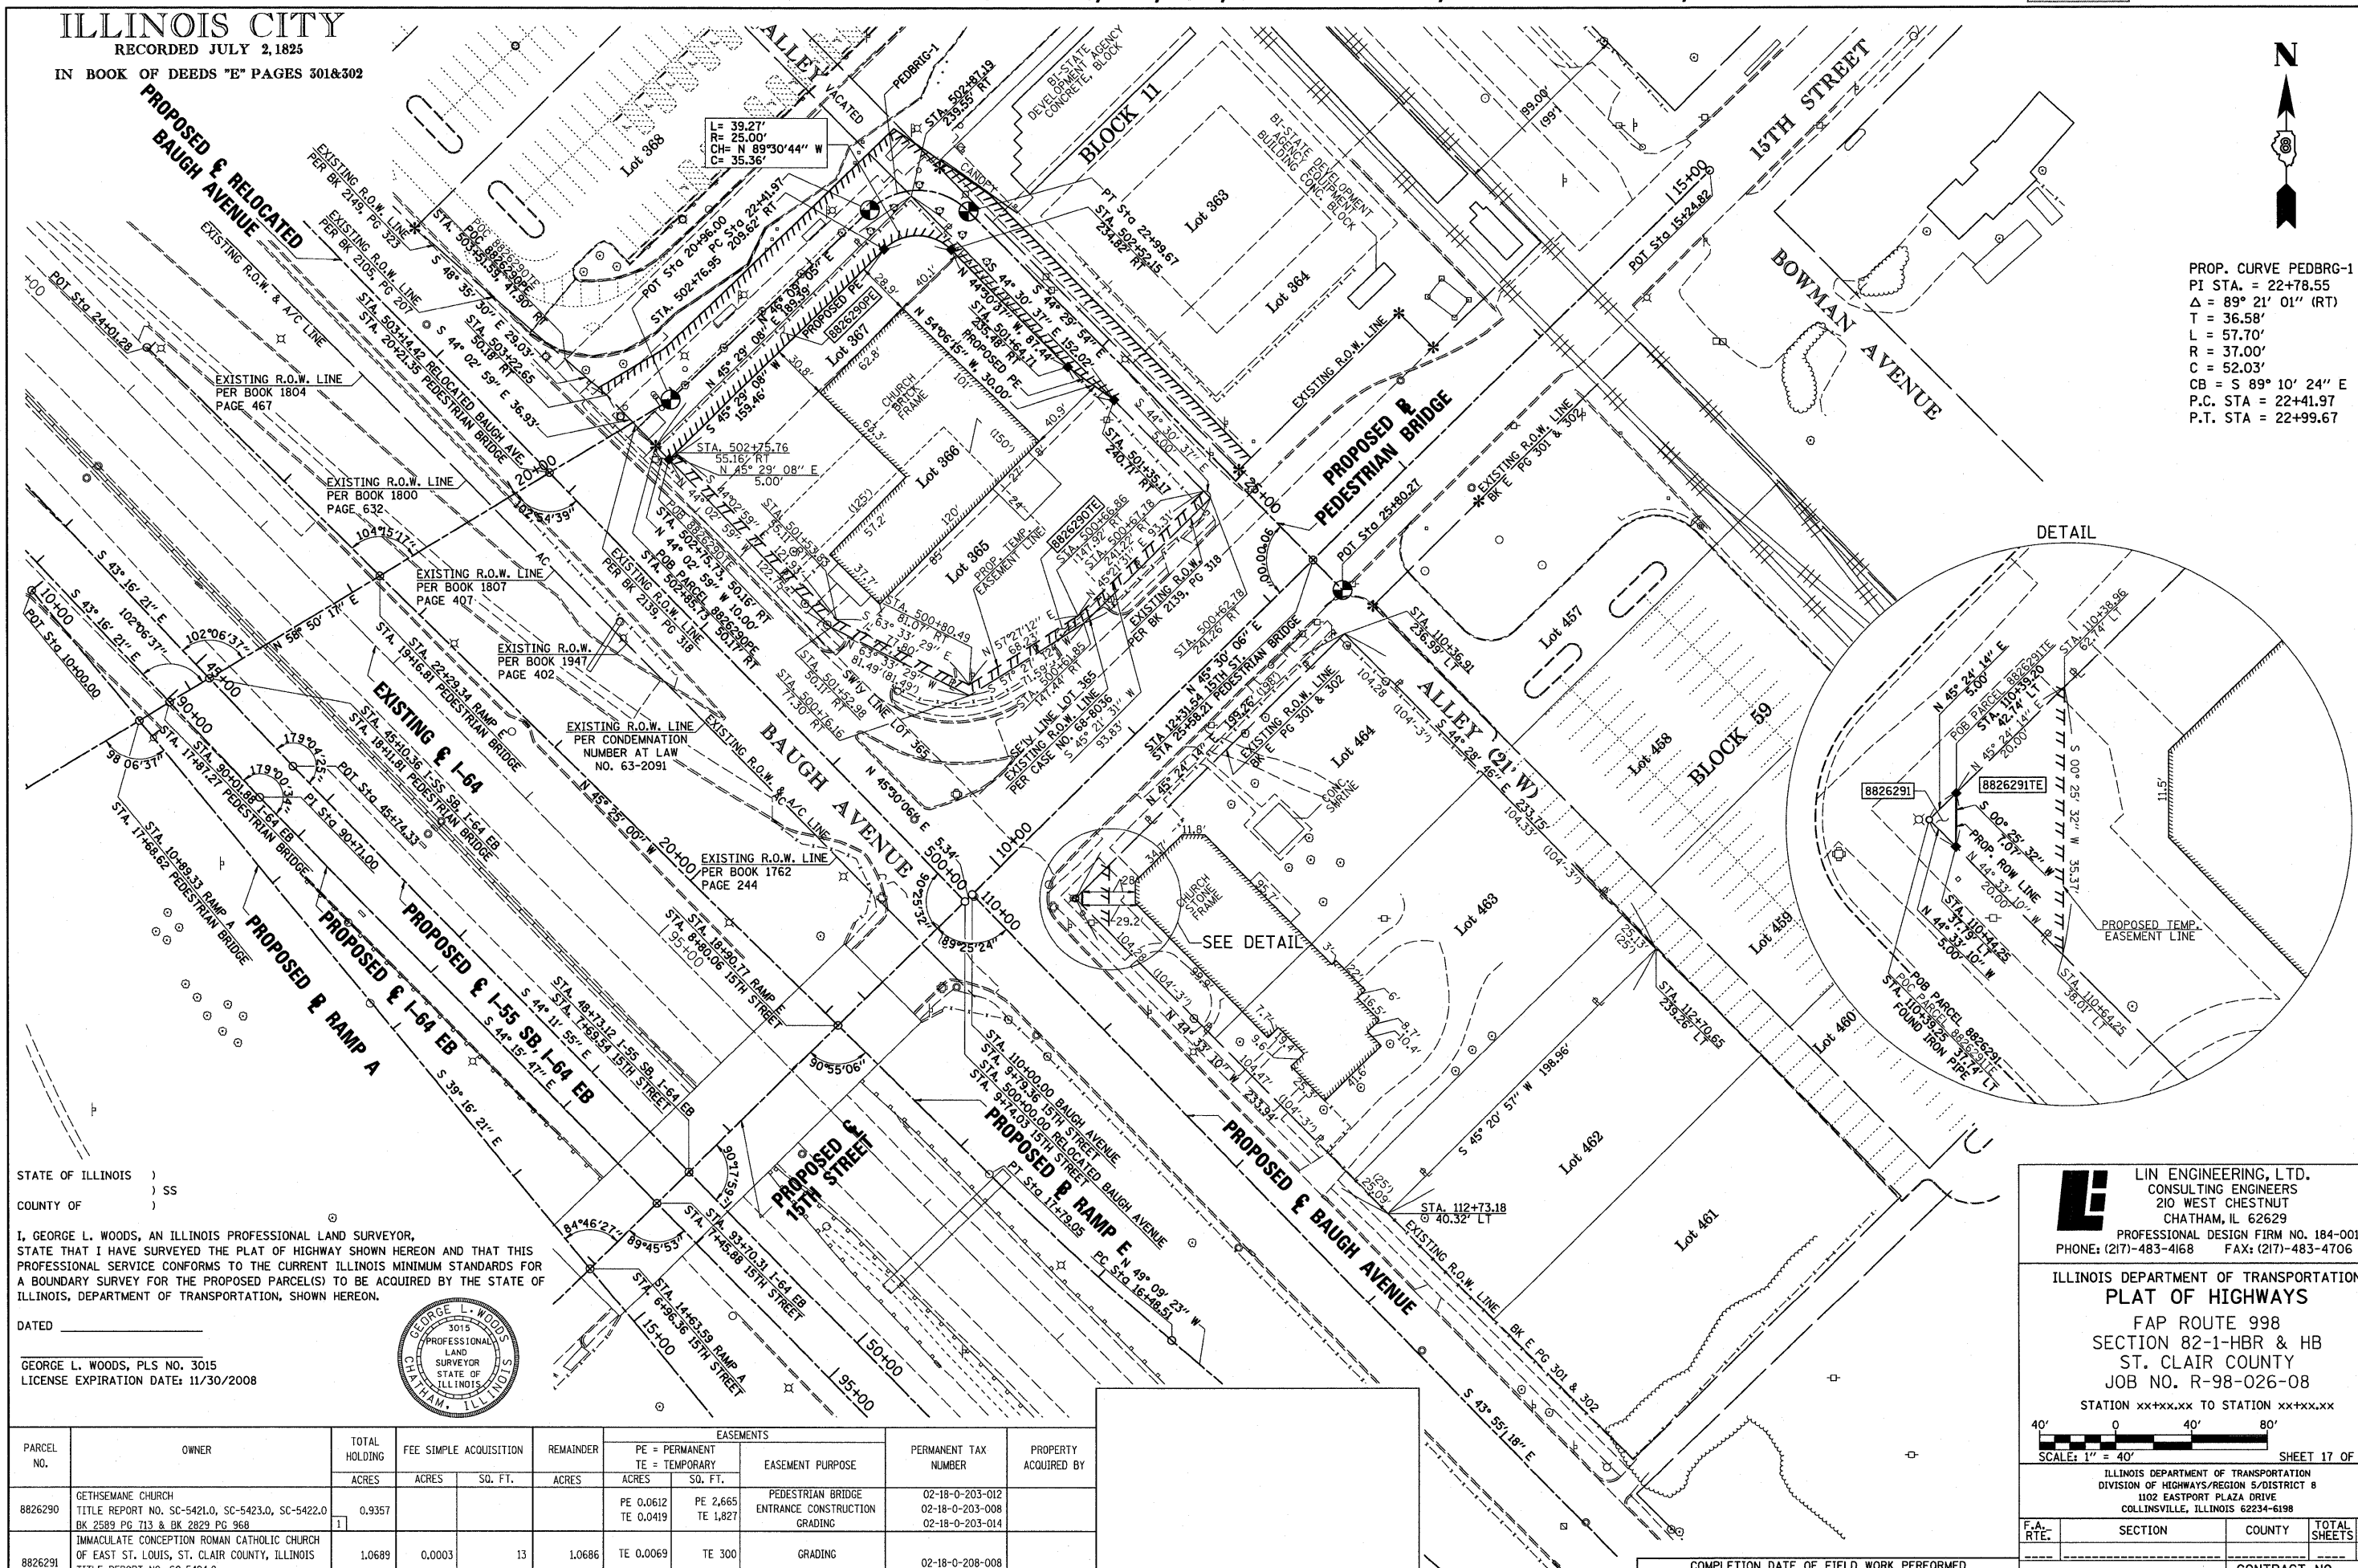

PROP. CURVE PEDBRG-1
PI STA. = 22+78.55
Δ = 89° 21' 01" (RT)
T = 36.58'
L = 57.70'
R = 37.00'
C = 52.03'
CB = S 89° 10' 24" E
P.C. STA = 22+41.97
P.T. STA = 22+99.67

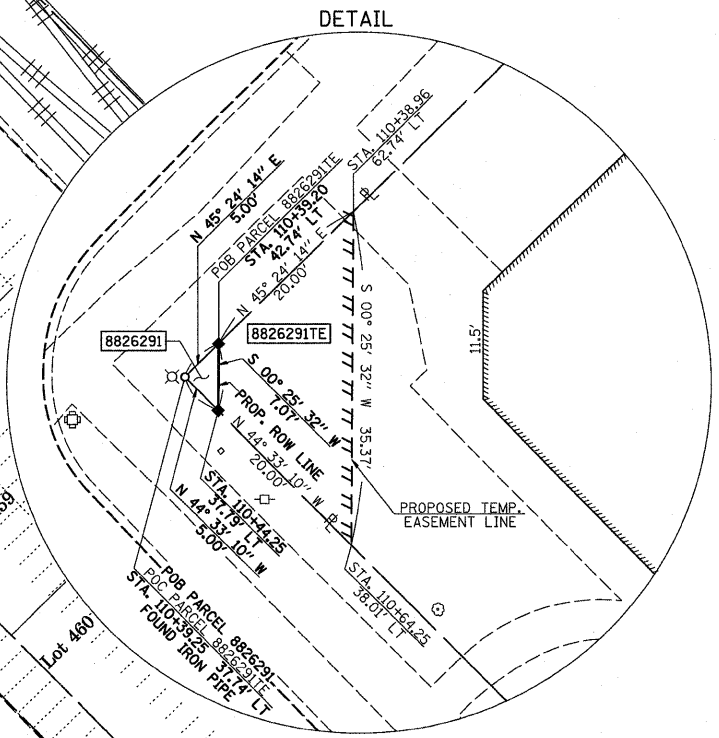

STATE OF ILLINOIS)
) SS
COUNTY OF))

I, GEORGE L. WOODS, AN ILLINOIS PROFESSIONAL LAND SURVEYOR,
STATE THAT I HAVE SURVEYED THE PLAT OF HIGHWAY SHOWN HEREON AND THAT THIS
PROFESSIONAL SERVICE CONFORMS TO THE CURRENT ILLINOIS MINIMUM STANDARDS FOR
A BOUNDARY SURVEY FOR THE PROPOSED PARCEL(S) TO BE ACQUIRED BY THE STATE OF
ILLINOIS, DEPARTMENT OF TRANSPORTATION, SHOWN HEREON.

DATED _____

GEORGE L. WOODS, PLS NO. 3015
LICENSE EXPIRATION DATE: 11/30/2008



LE LIN ENGINEERING, LTD.
CONSULTING ENGINEERS
210 WEST CHESTNUT
CHATHAM, IL 62629
PROFESSIONAL DESIGN FIRM NO. 184-001181
PHONE: (217)-483-4168 FAX: (217)-483-4706

ILLINOIS DEPARTMENT OF TRANSPORTATION
PLAT OF HIGHWAYS
FAP ROUTE 998
SECTION 82-1-HBR & HB
ST. CLAIR COUNTY
JOB NO. R-98-026-08
STATION xx+xx.xx TO STATION xx+xx.xx

SCALE: 1" = 40'					SHEET 17 OF	
ILLINOIS DEPARTMENT OF TRANSPORTATION DIVISION OF HIGHWAYS/REGION 5/DISTRICT 8 1102 EASTPORT PLAZA DRIVE COLLINGSVILLE, ILLINOIS 62234-6198						
F.A. RTE.	SECTION	COUNTY	TOTAL SHEETS	SHEET NO.		
				17		
COMPLETION DATE OF FIELD WORK PERFORMED				CONTRACT NO.		
LAND SURVEY:		ROW STAKING:				
FED. ROAD DIST. NO. - ILLINOIS FED. AID PROJECT						

PARCEL NO.	OWNER	TOTAL HOLDING ACRES	FEE SIMPLE ACQUISITION		REMAINDER ACRES	EASEMENTS		PERMANENT TAX NUMBER	PROPERTY ACQUIRED BY
			ACRES	SQ. FT.		PE = PERMANENT ACRES	TE = TEMPORARY SQ. FT.		
8826290	GETSEMANE CHURCH TITLE REPORT NO. SC-5421.0, SC-5423.0, SC-5422.0 BK 2589 PG 713 & BK 2829 PG 968	0.9357				PE 0.0612 TE 0.0419	PE 2,665 TE 1,827	PEDESTRIAN BRIDGE ENTRANCE CONSTRUCTION GRADING	02-18-0-203-012 02-18-0-203-008 02-18-0-203-014
8826291	IMMACULATE CONCEPTION ROMAN CATHOLIC CHURCH OF EAST ST. LOUIS, ST. CLAIR COUNTY, ILLINOIS TITLE REPORT NO. SC-5424.0 BK 2340 PG 1401	1.0689	0.0003	13	1.0686	TE 0.0069	TE 300	GRADING	02-18-0-208-008

SPACE RESERVED FOR RECORDING OFFICER