


DATE	BY
SURVEYED	
PLOTTED	
TEMPLATE	
NO. BOOK	
AREAS CHECKED	

DATE	BY
ORIGINAL	
SURVEY	
NOTE BOOK	
NO.	

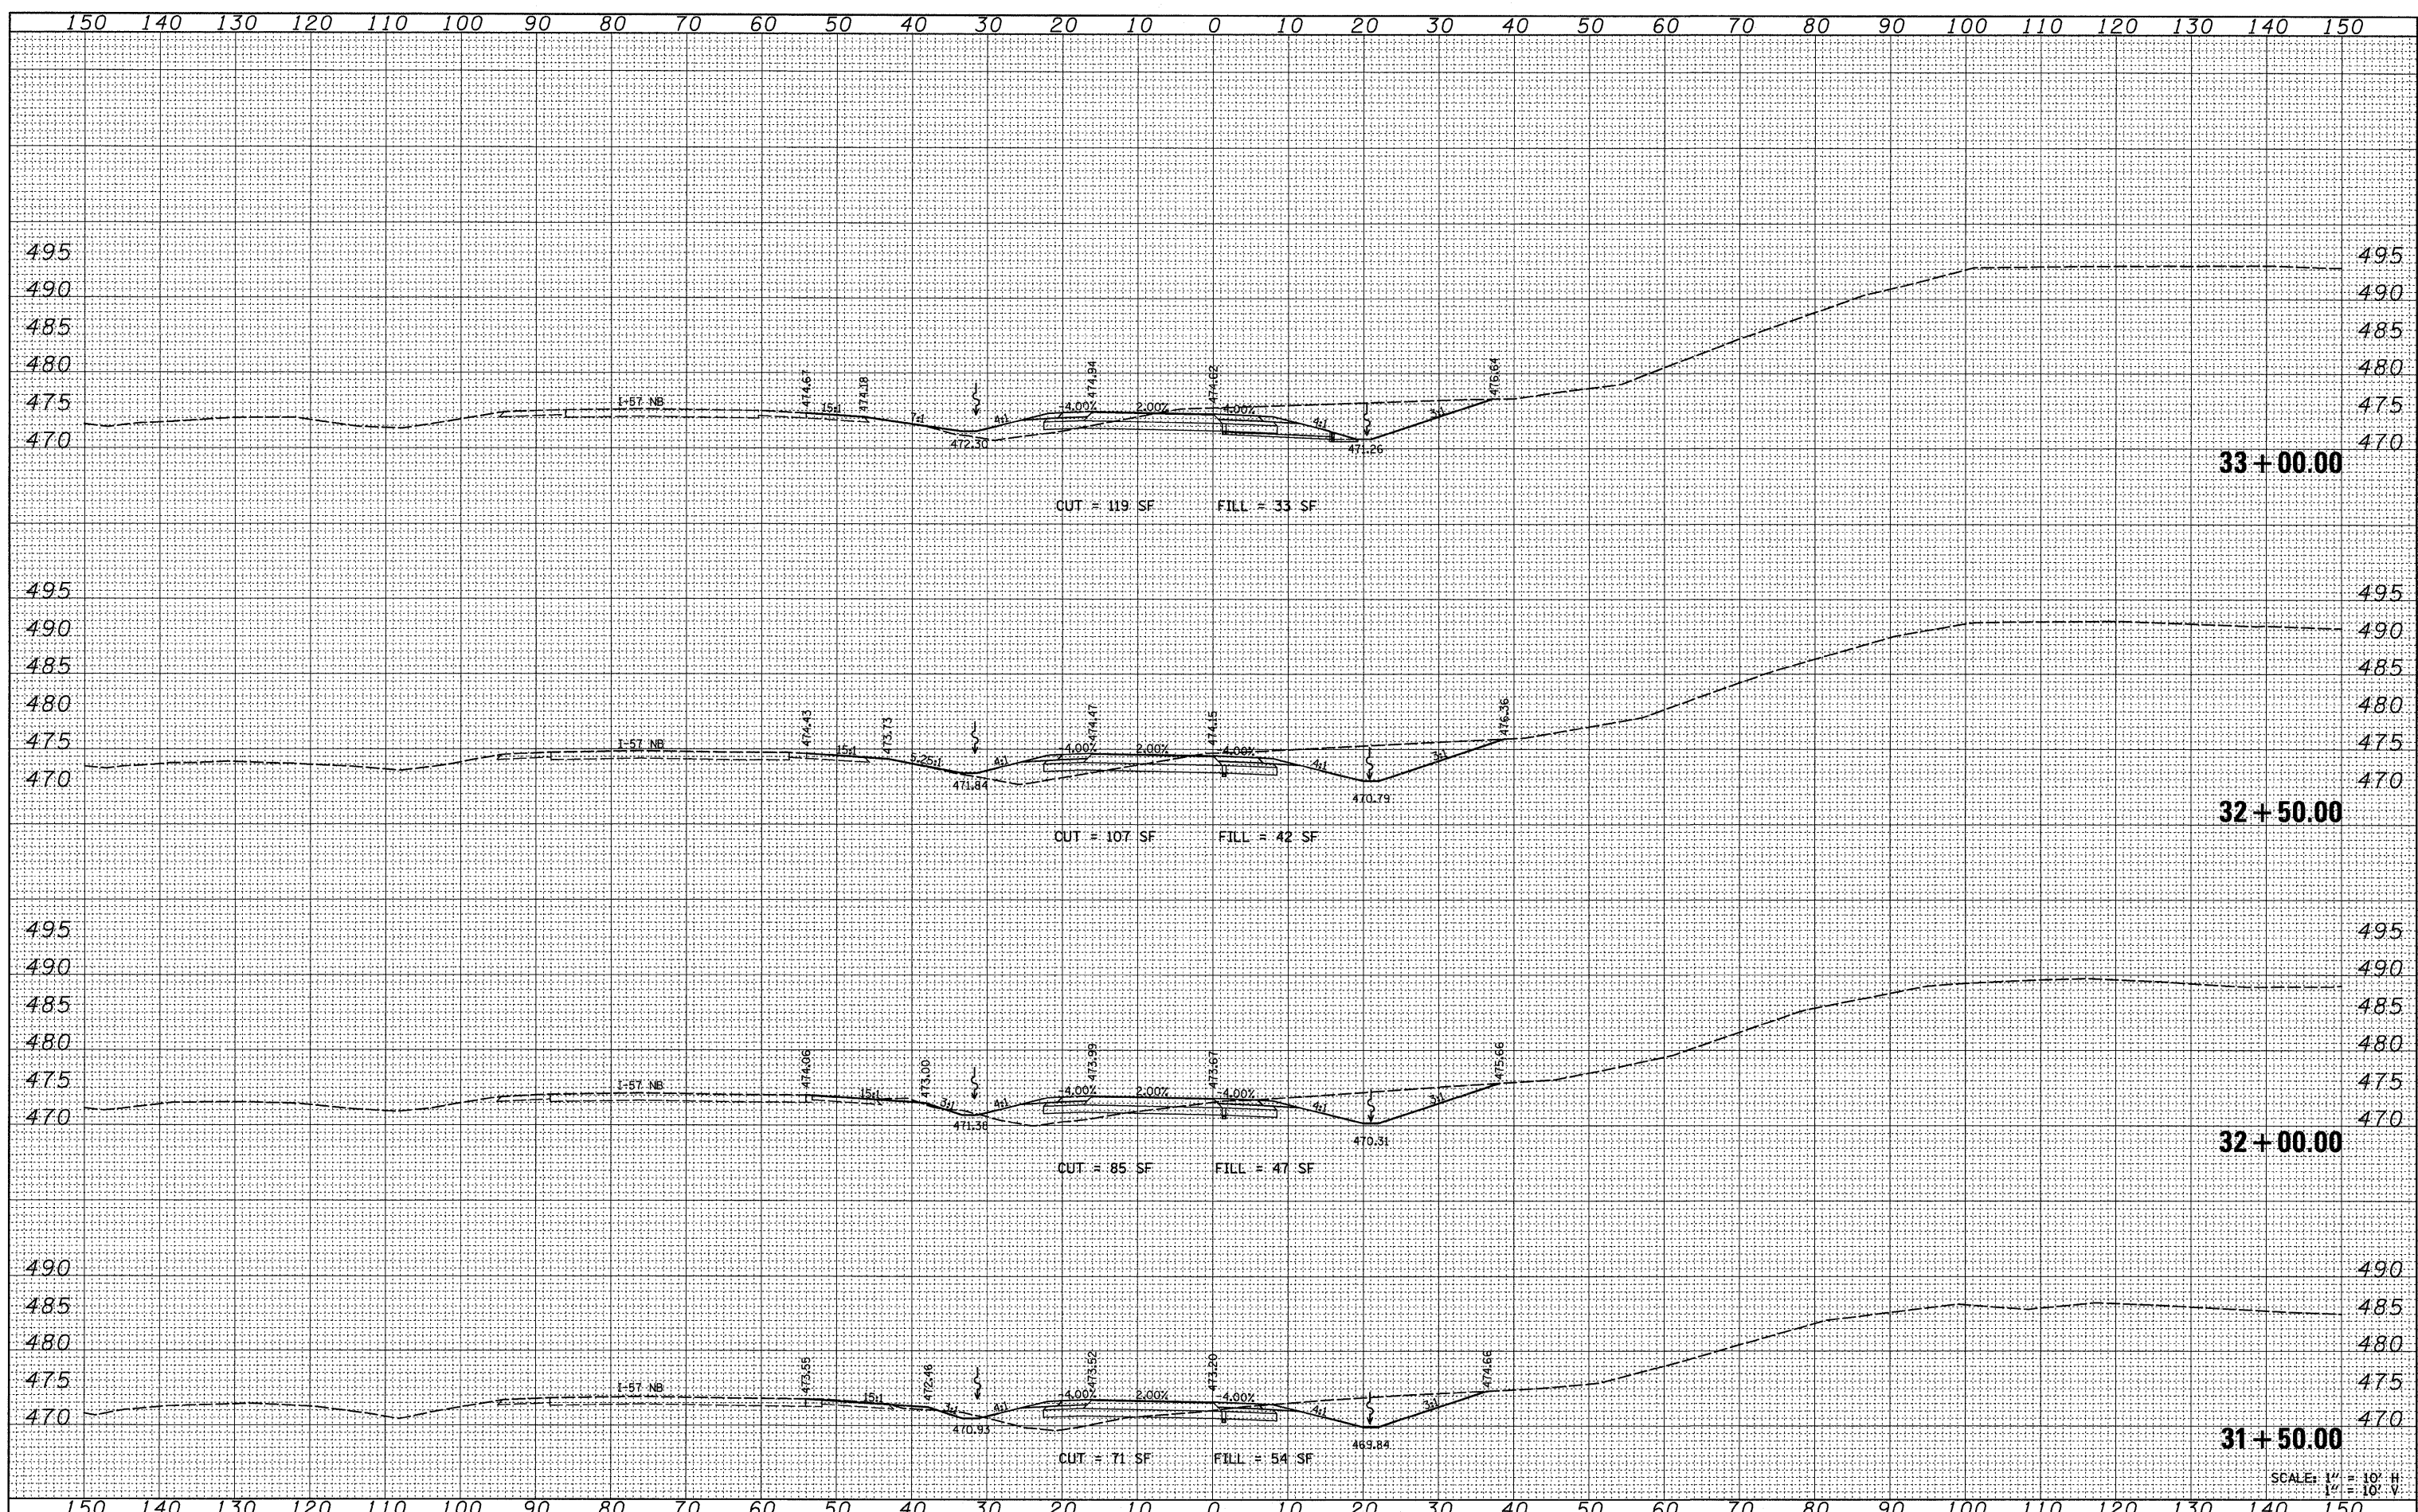

SCALE: 1" = 10' H  
1" = 10' V