
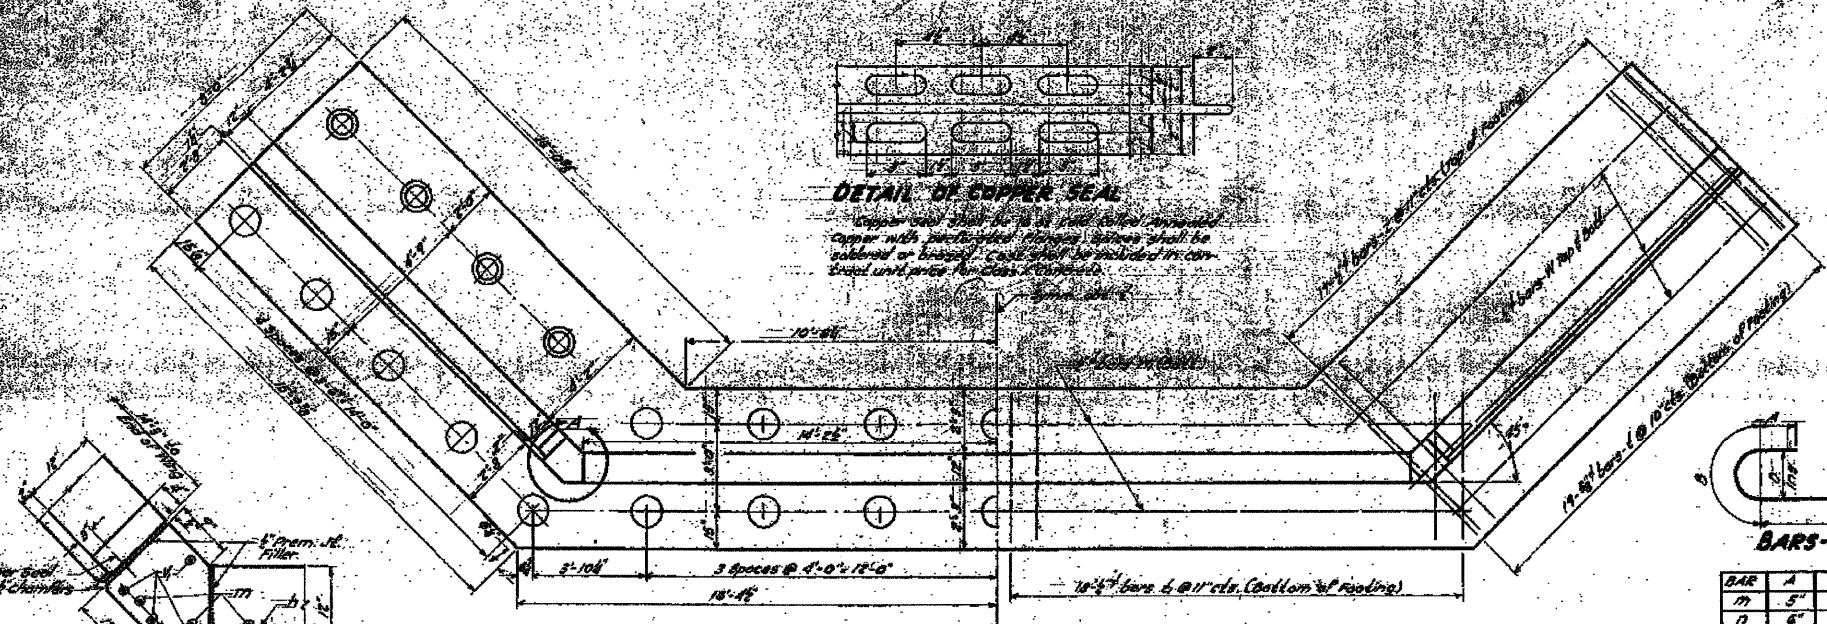


STATE OF ILLINOIS  
DEPARTMENT OF PUBLIC WORKS & BUILDINGS  
DIVISION OF HIGHWAYS


SHEET NO.	SECTION	COUNTY	TOTAL SHEETS	SHEET NO.
2	CH 25	LASALLE	39	31

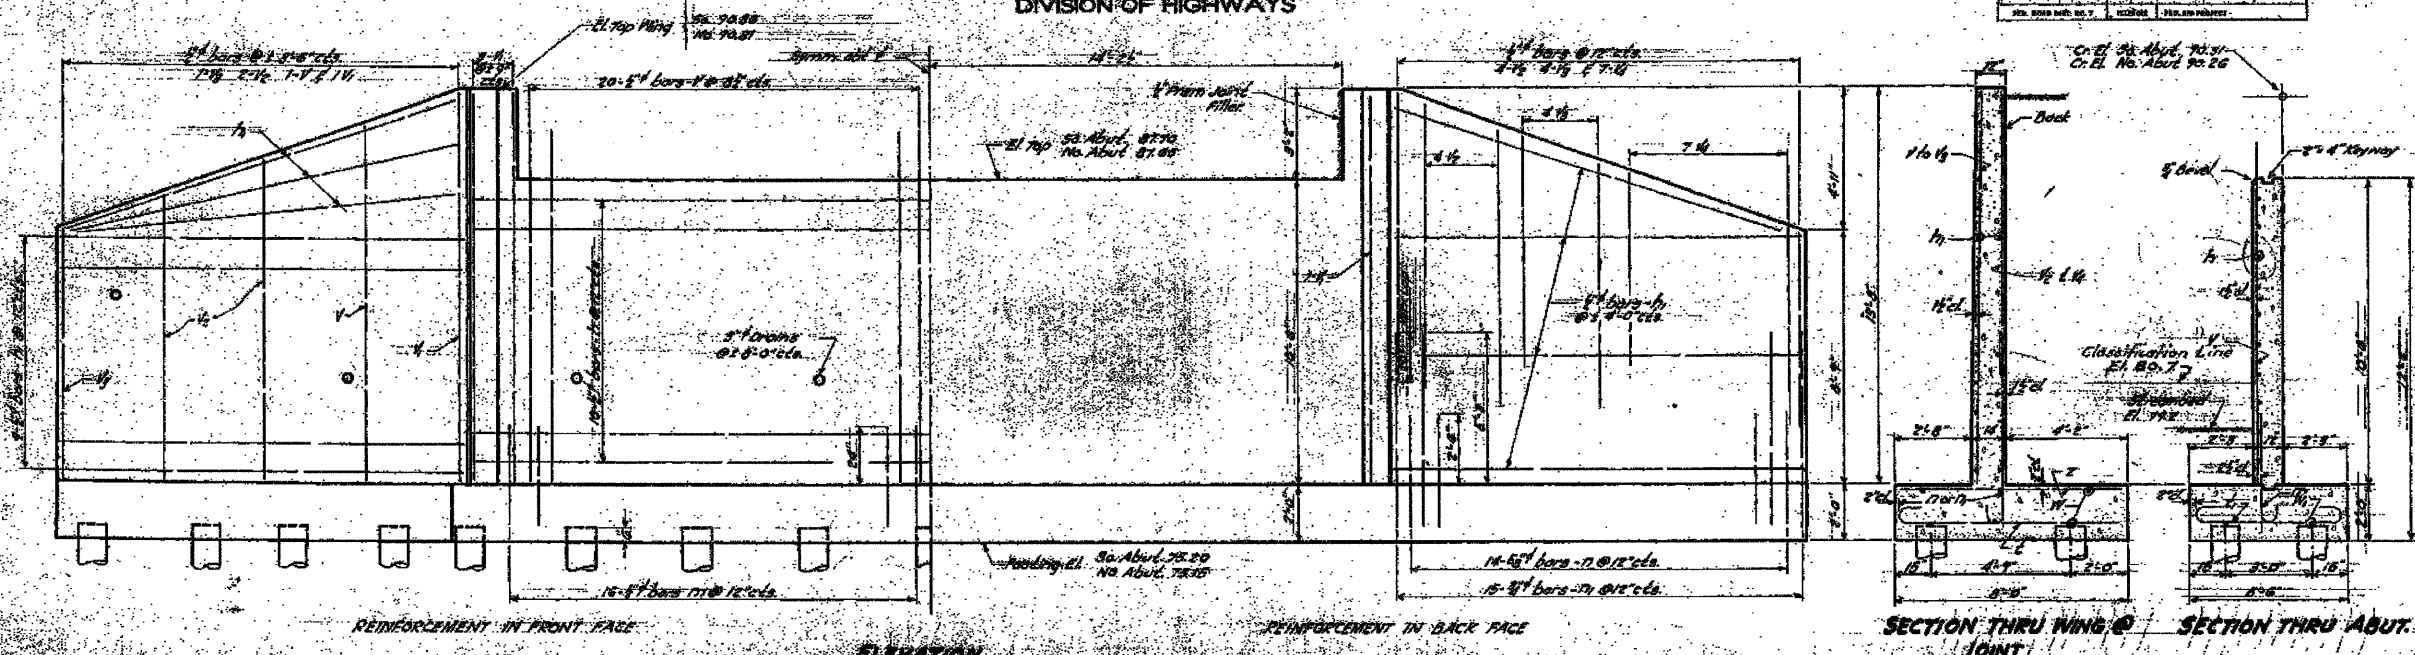


Class "A" Excav. For Struct. Cut&B			
Class "B" Concrete Cu. Yds.			
Reinforcement Bars lbs.			
Under Timber Piles (18' Lg.) Lin. Ft.			
Under Timber Piles (20' Lg.) Lin. Ft.			
Post Piles Each			
Class "B" Excav. For Struct. Cut&B			

DESIGNED BY	9-11-47
DRAWN BY	
CHECKED BY	
APPROVED BY	

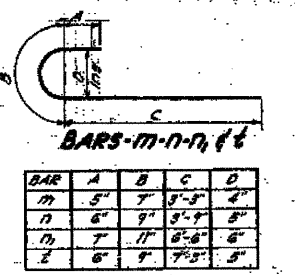

EXISTING STRUCTURE PLANS

SHEET NO. 2	RTE.	SECTION	COUNTY	TOTAL SHEETS	SHEET NO.
2 SHEETS	CH 25	09-00658-00-BR	LASALLE	39	31
SN 050-3598			CONTRACT NO. 87451		
FED. ROAD DIST. NO. 7 ILLINOIS			FED. AID PROJECT BRS-0271(103)		