


FINAL SURVEY PLOTTED
NOTE BOOK DATE
AREAS CHECKED
NO.

BY DATE

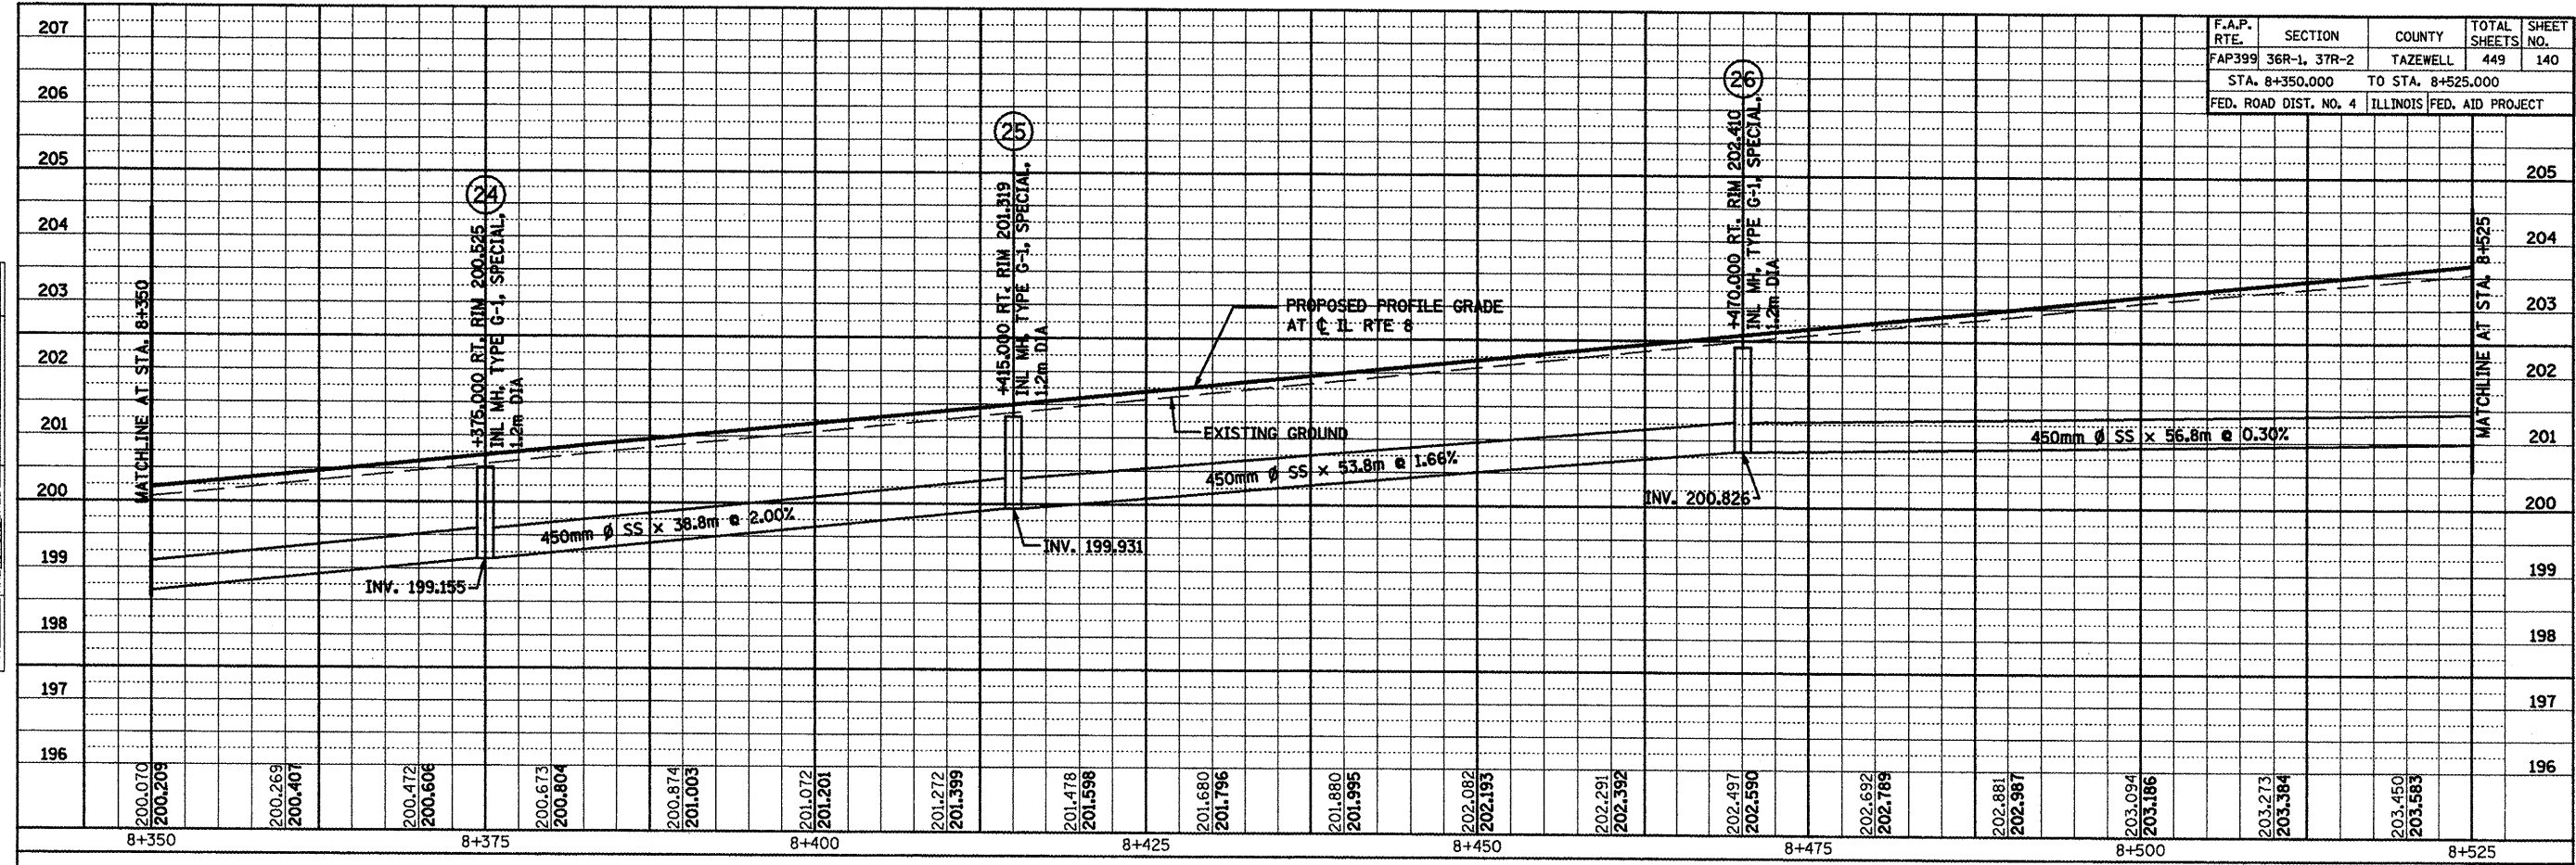

IL ROUTE 8 - DRAINAGE PROFILE

ORIGINAL SURVEY PLOTTED
NOTE BOOK DATE
AREAS CHECKED
NO.

BY DATE

