


DATE	
BY	
FINAL SURVEY	
PLOTTED	
NOTE BOOK	
AREAS CHECKED	
NO.	

DATE	
BY	
ORIGINAL SURVEY	
PLOTTED	
NOTE BOOK	
AREAS CHECKED	
NO.	

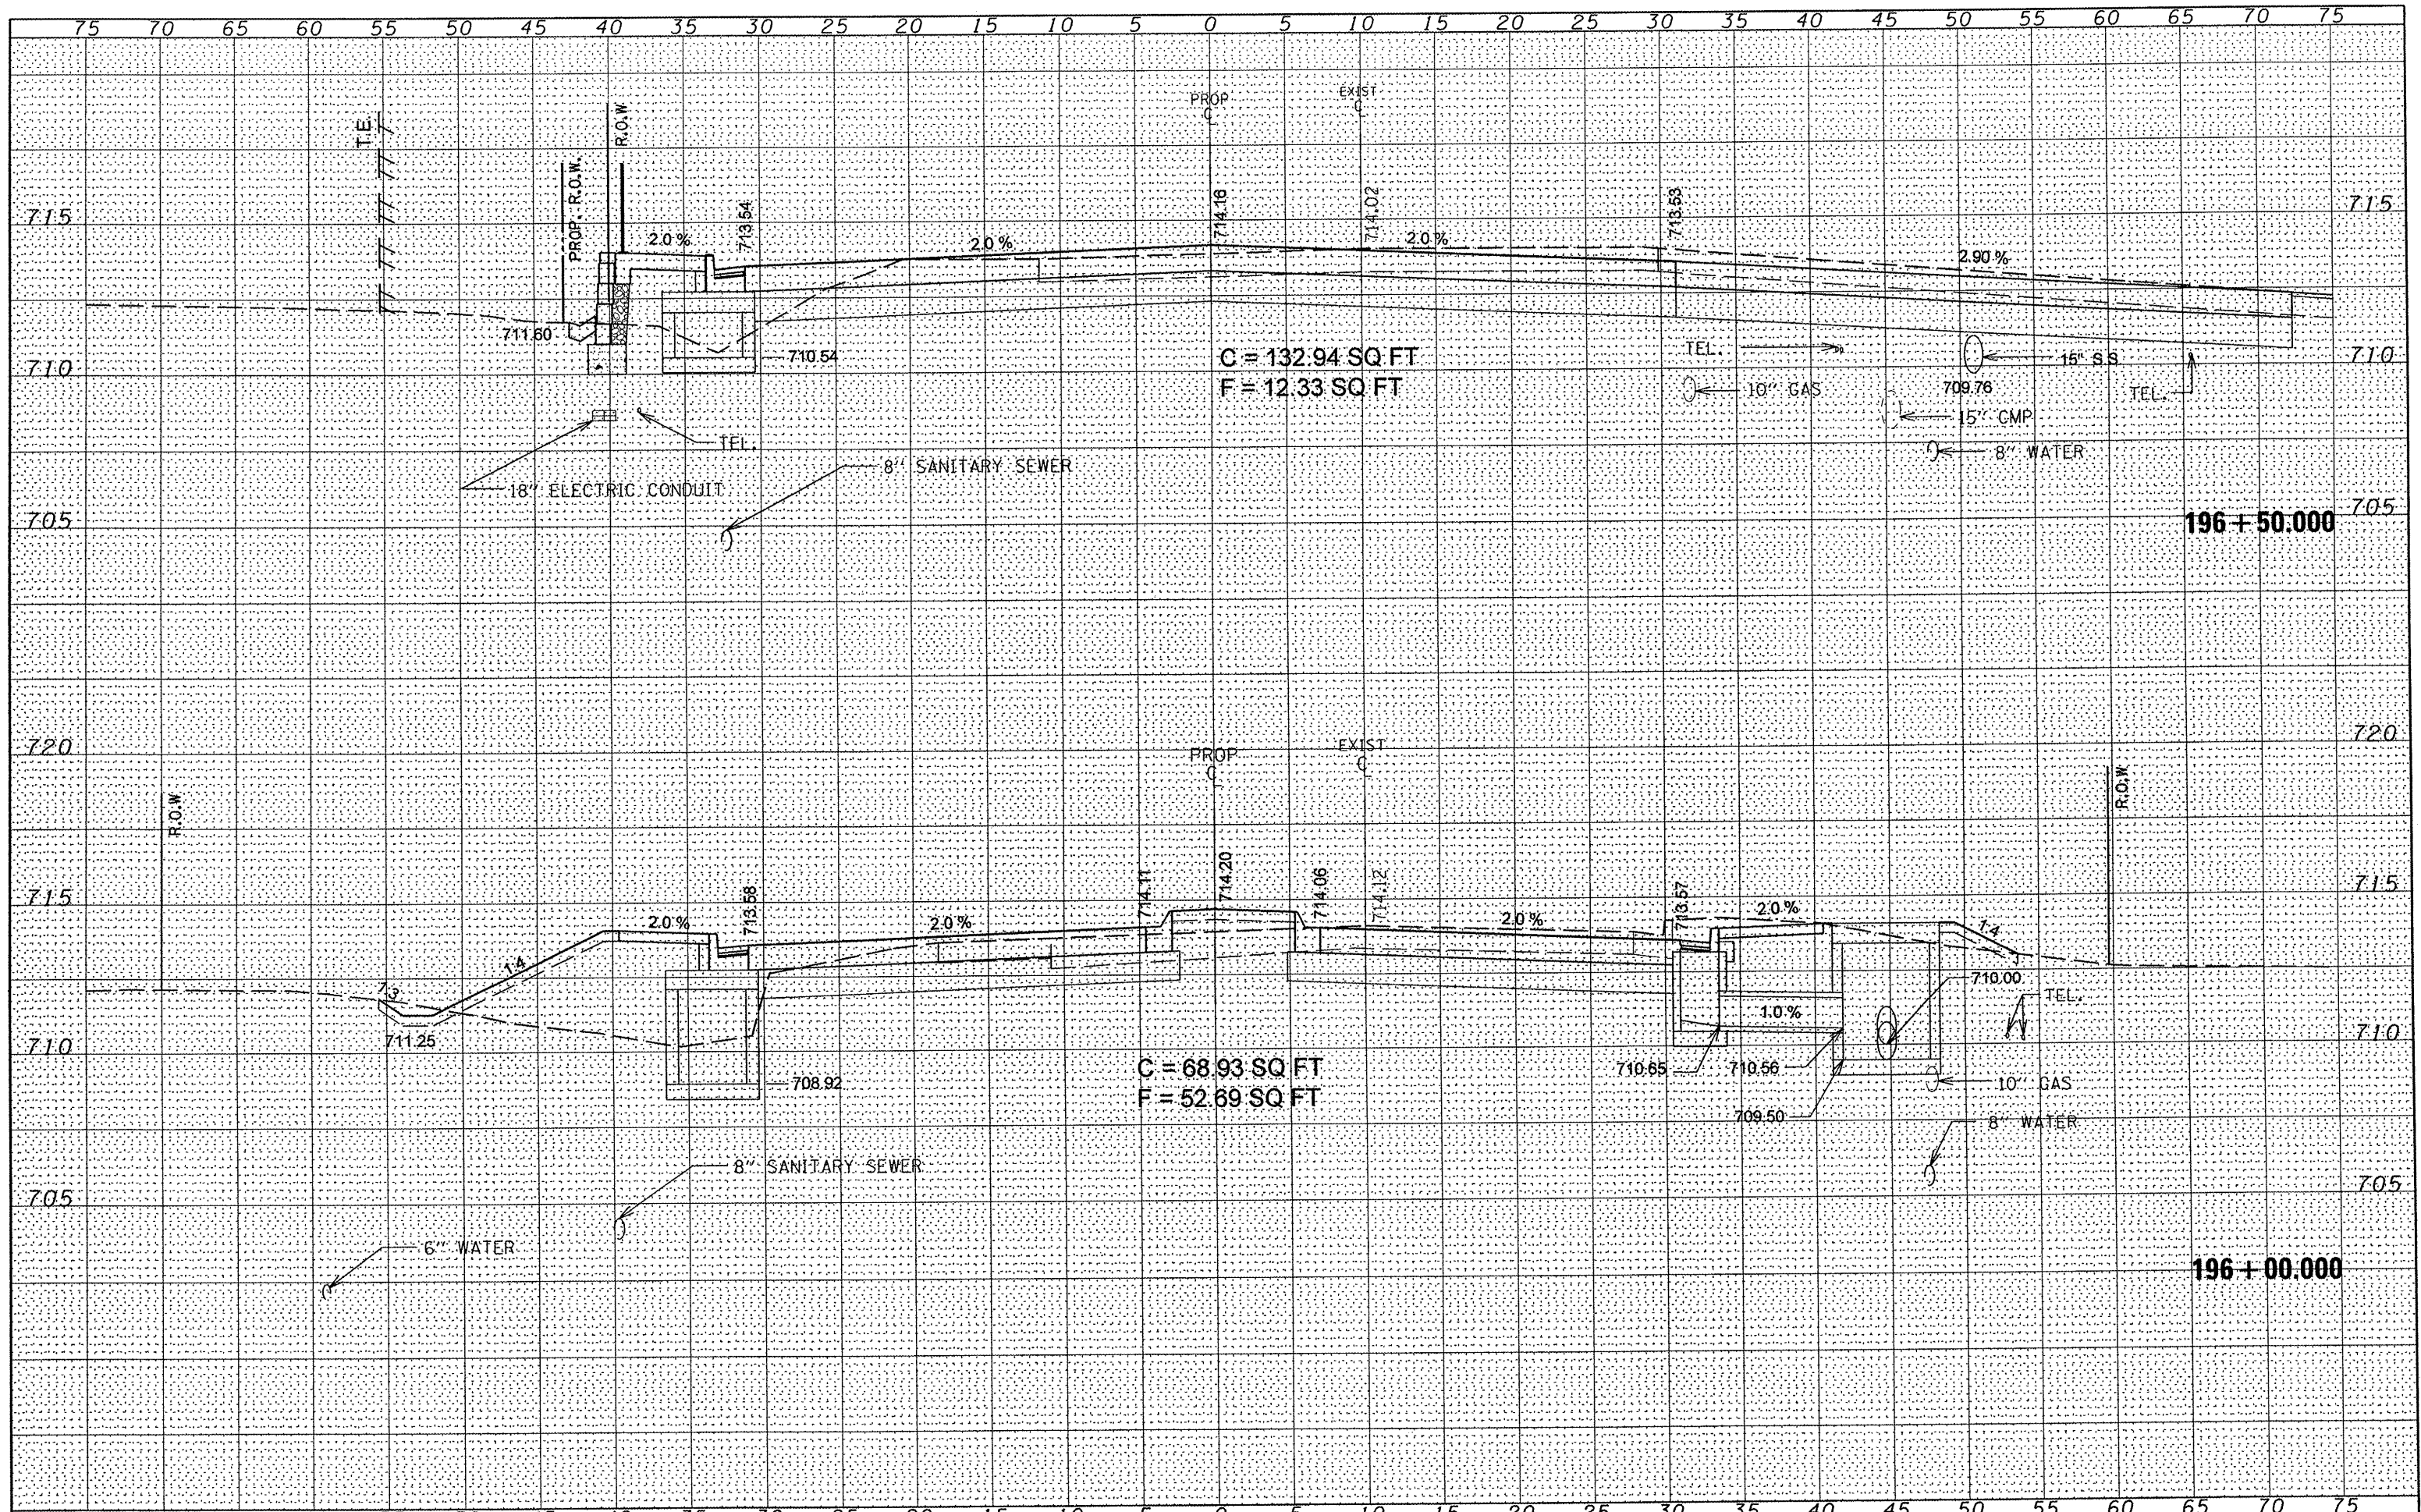

FILE NAME	USER NAME * USER#	DESIGNED -	REVISED -	<p align="center">STATE OF ILLINOIS DEPARTMENT OF TRANSPORTATION</p>	<p align="center">IL ROUTE 8 MAINLINE CROSS SECTIONS</p>		PLAN 6775	SECTION 04-00141-00-FP	COUNTY TAZEWELL	TOTAL SHEETS 187	SHEET NO. 166	
#FILE#		DRAWN -	REVISED -		SCALE:	SHEET NO. 4 OF 21 SHEETS	STA. 196+00.000 TO STA. 196+50.000	ILLINOIS FED. AID PROJECT				
		CHECKED -	REVISED -					CONTRACT NO. 89352				
		DATE -	REVISED -									