


DATE	
BY	
SURVEYED	
FINAL SURVEY	
NOTE BOOK	
NO.	
AREAS CHECKED	

DATE	
BY	
SURVEYED	
ORIGINAL SURVEY	
NOTE BOOK	
NO.	
AREAS CHECKED	

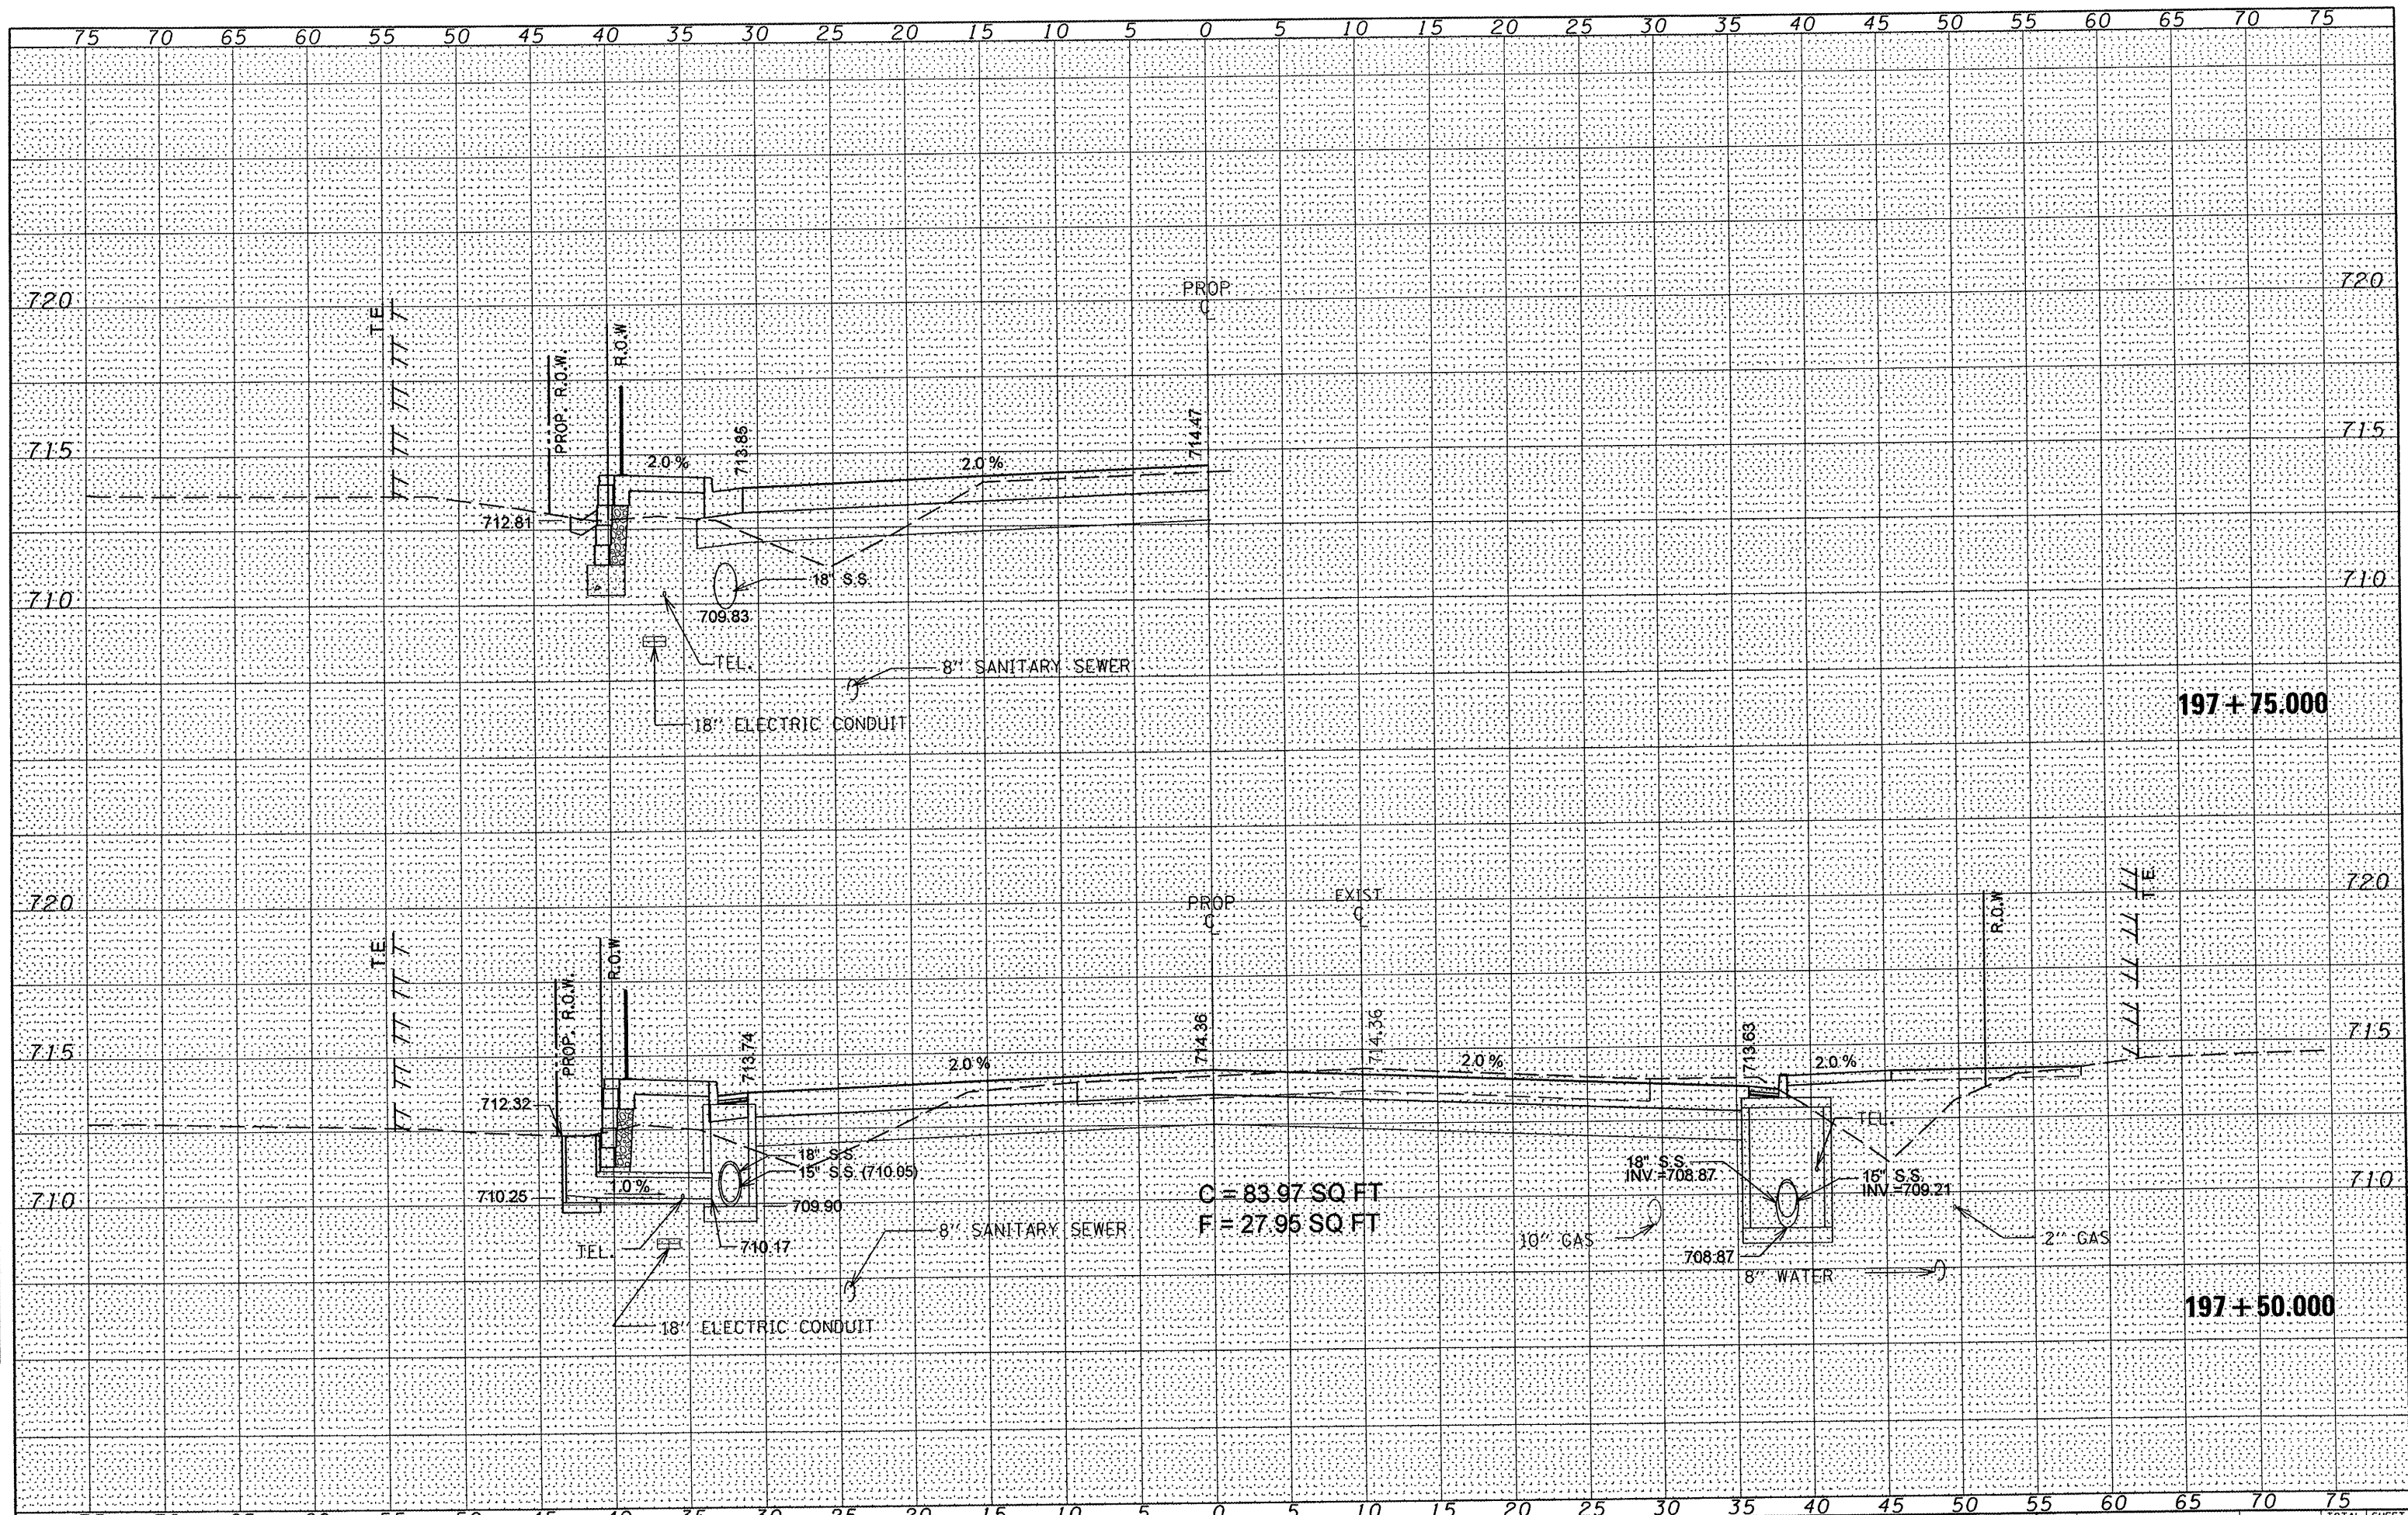

FILE NAME :	USER NAME : #USER#	DESIGNED -	REVISED -	STATE OF ILLINOIS DEPARTMENT OF TRANSPORTATION	IL ROUTE 8 MAINLINE CROSS SECTIONS		F.A.U. RTE. 6775	SECTION 04-00141-00-FP	COUNTY TAZEWELL	TOTAL SHEETS 187	SHEET NO. 170	
#FILE#	PLOT SCALE : #SCALE#	DRAWN -	REVISED -		SCALE:	SHEET NO. 8 OF 21 SHEETS	STA. 197+50.000 TO STA. 197+75.000	ILLINOIS FED. AID PROJECT				
	PLOT DATE : #DATE#	CHECKED -	REVISED -					CONTRACT NO. 89352				
		DATE -	REVISED -									