


BY	DATE
SURVEYED	
PLOTTED	
NOTE BOOK	
AREAS CHECKED	
NO.	

BY	DATE
ORIGINAL SURVEY	
TEMPLATE	
NOTE BOOK	
AREAS CHECKED	
NO.	

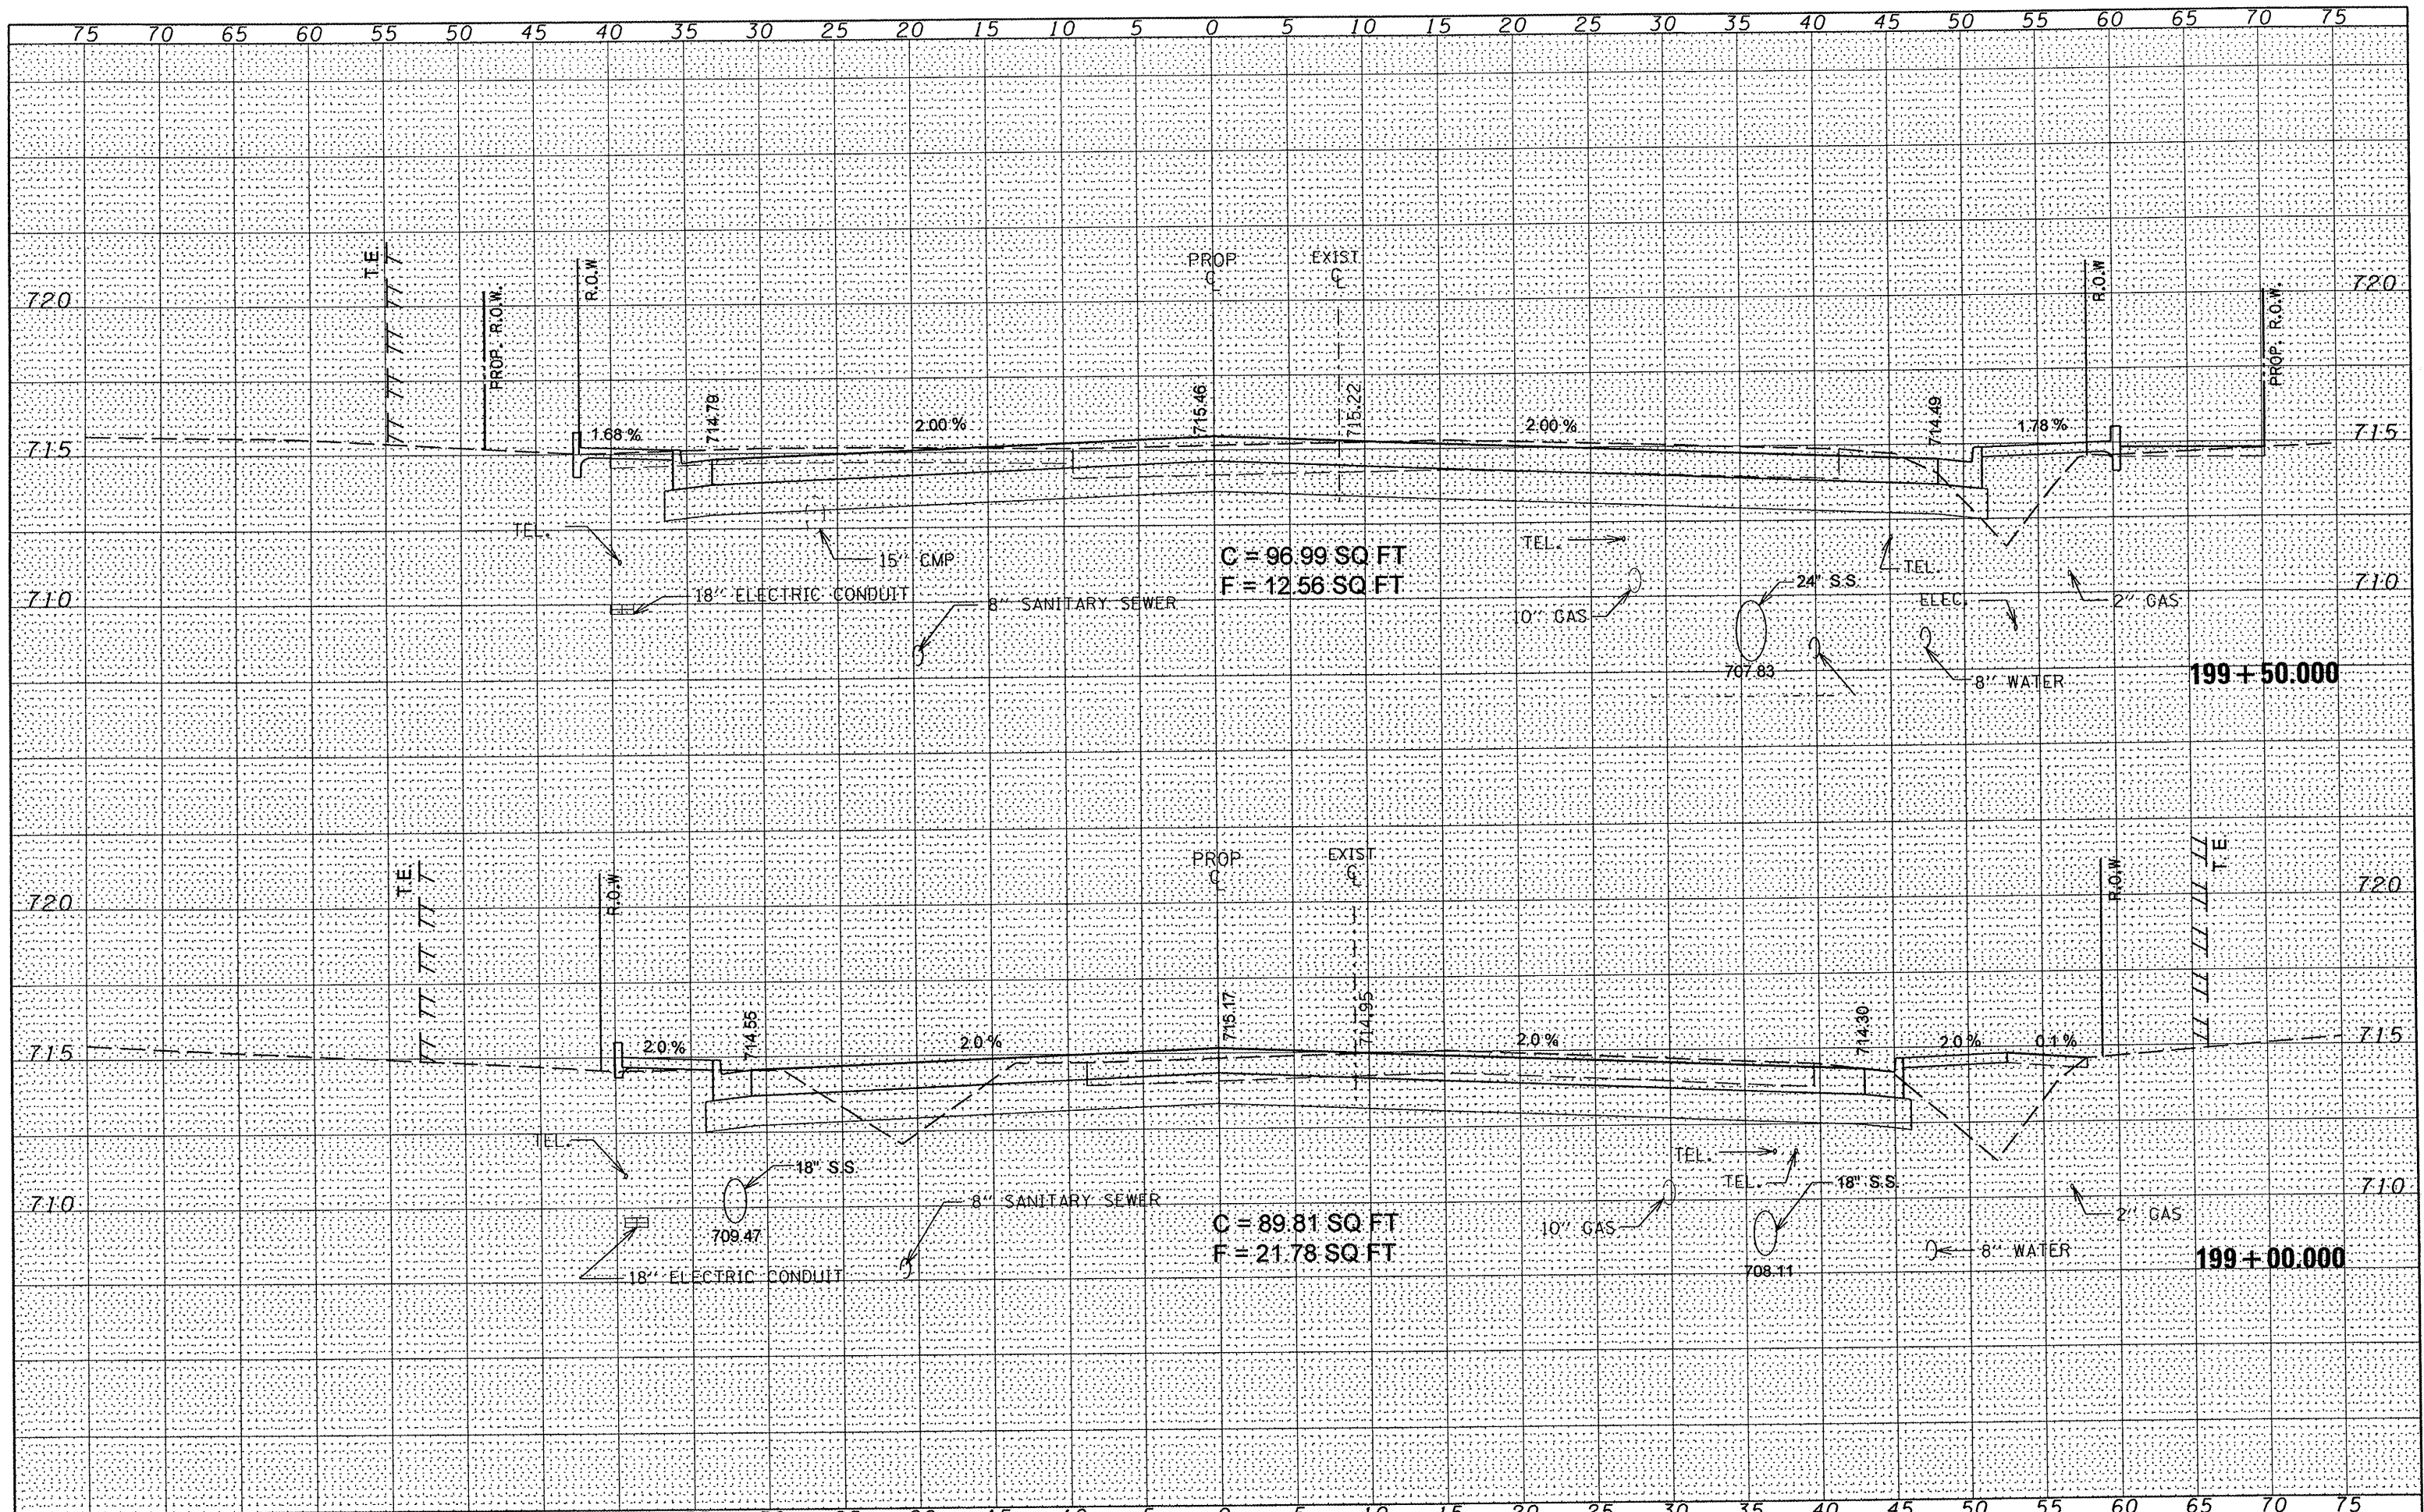

FILE NAME =	USER NAME = #USER*	DESIGNED -	REVISED -	STATE OF ILLINOIS DEPARTMENT OF TRANSPORTATION		IL ROUTE 8 MAINLINE CROSS SECTIONS		FAU RTE.	SECTION	COUNTY	TOTAL SHEETS	SHEET NO.
#FILEL*		DRAWN -	REVISED -					6775	04-00141-00-FP	TAZEWELL	187	173
PLOT SCALE = #SCALE*		CHECKED -	REVISED -					CONTRACT NO. 89352				
PLOT DATE = #DATE*		DATE -	REVISED -					ILLINOIS FED. AID PROJECT				
SCALE:						SHEET NO. 11 OF 21 SHEETS		STA. 199+00.000 TO STA. 199+50.000				