


| | |
|---------------|--|
| DATE | |
| BY | |
| FINAL SURVEY | |
| PLOTTED | |
| NOTE BOOK | |
| AREAS CHECKED | |
| NO. | |

| | |
|-----------------|--|
| DATE | |
| BY | |
| ORIGINAL SURVEY | |
| PLOTTED | |
| NOTE BOOK | |
| AREAS CHECKED | |
| NO. | |

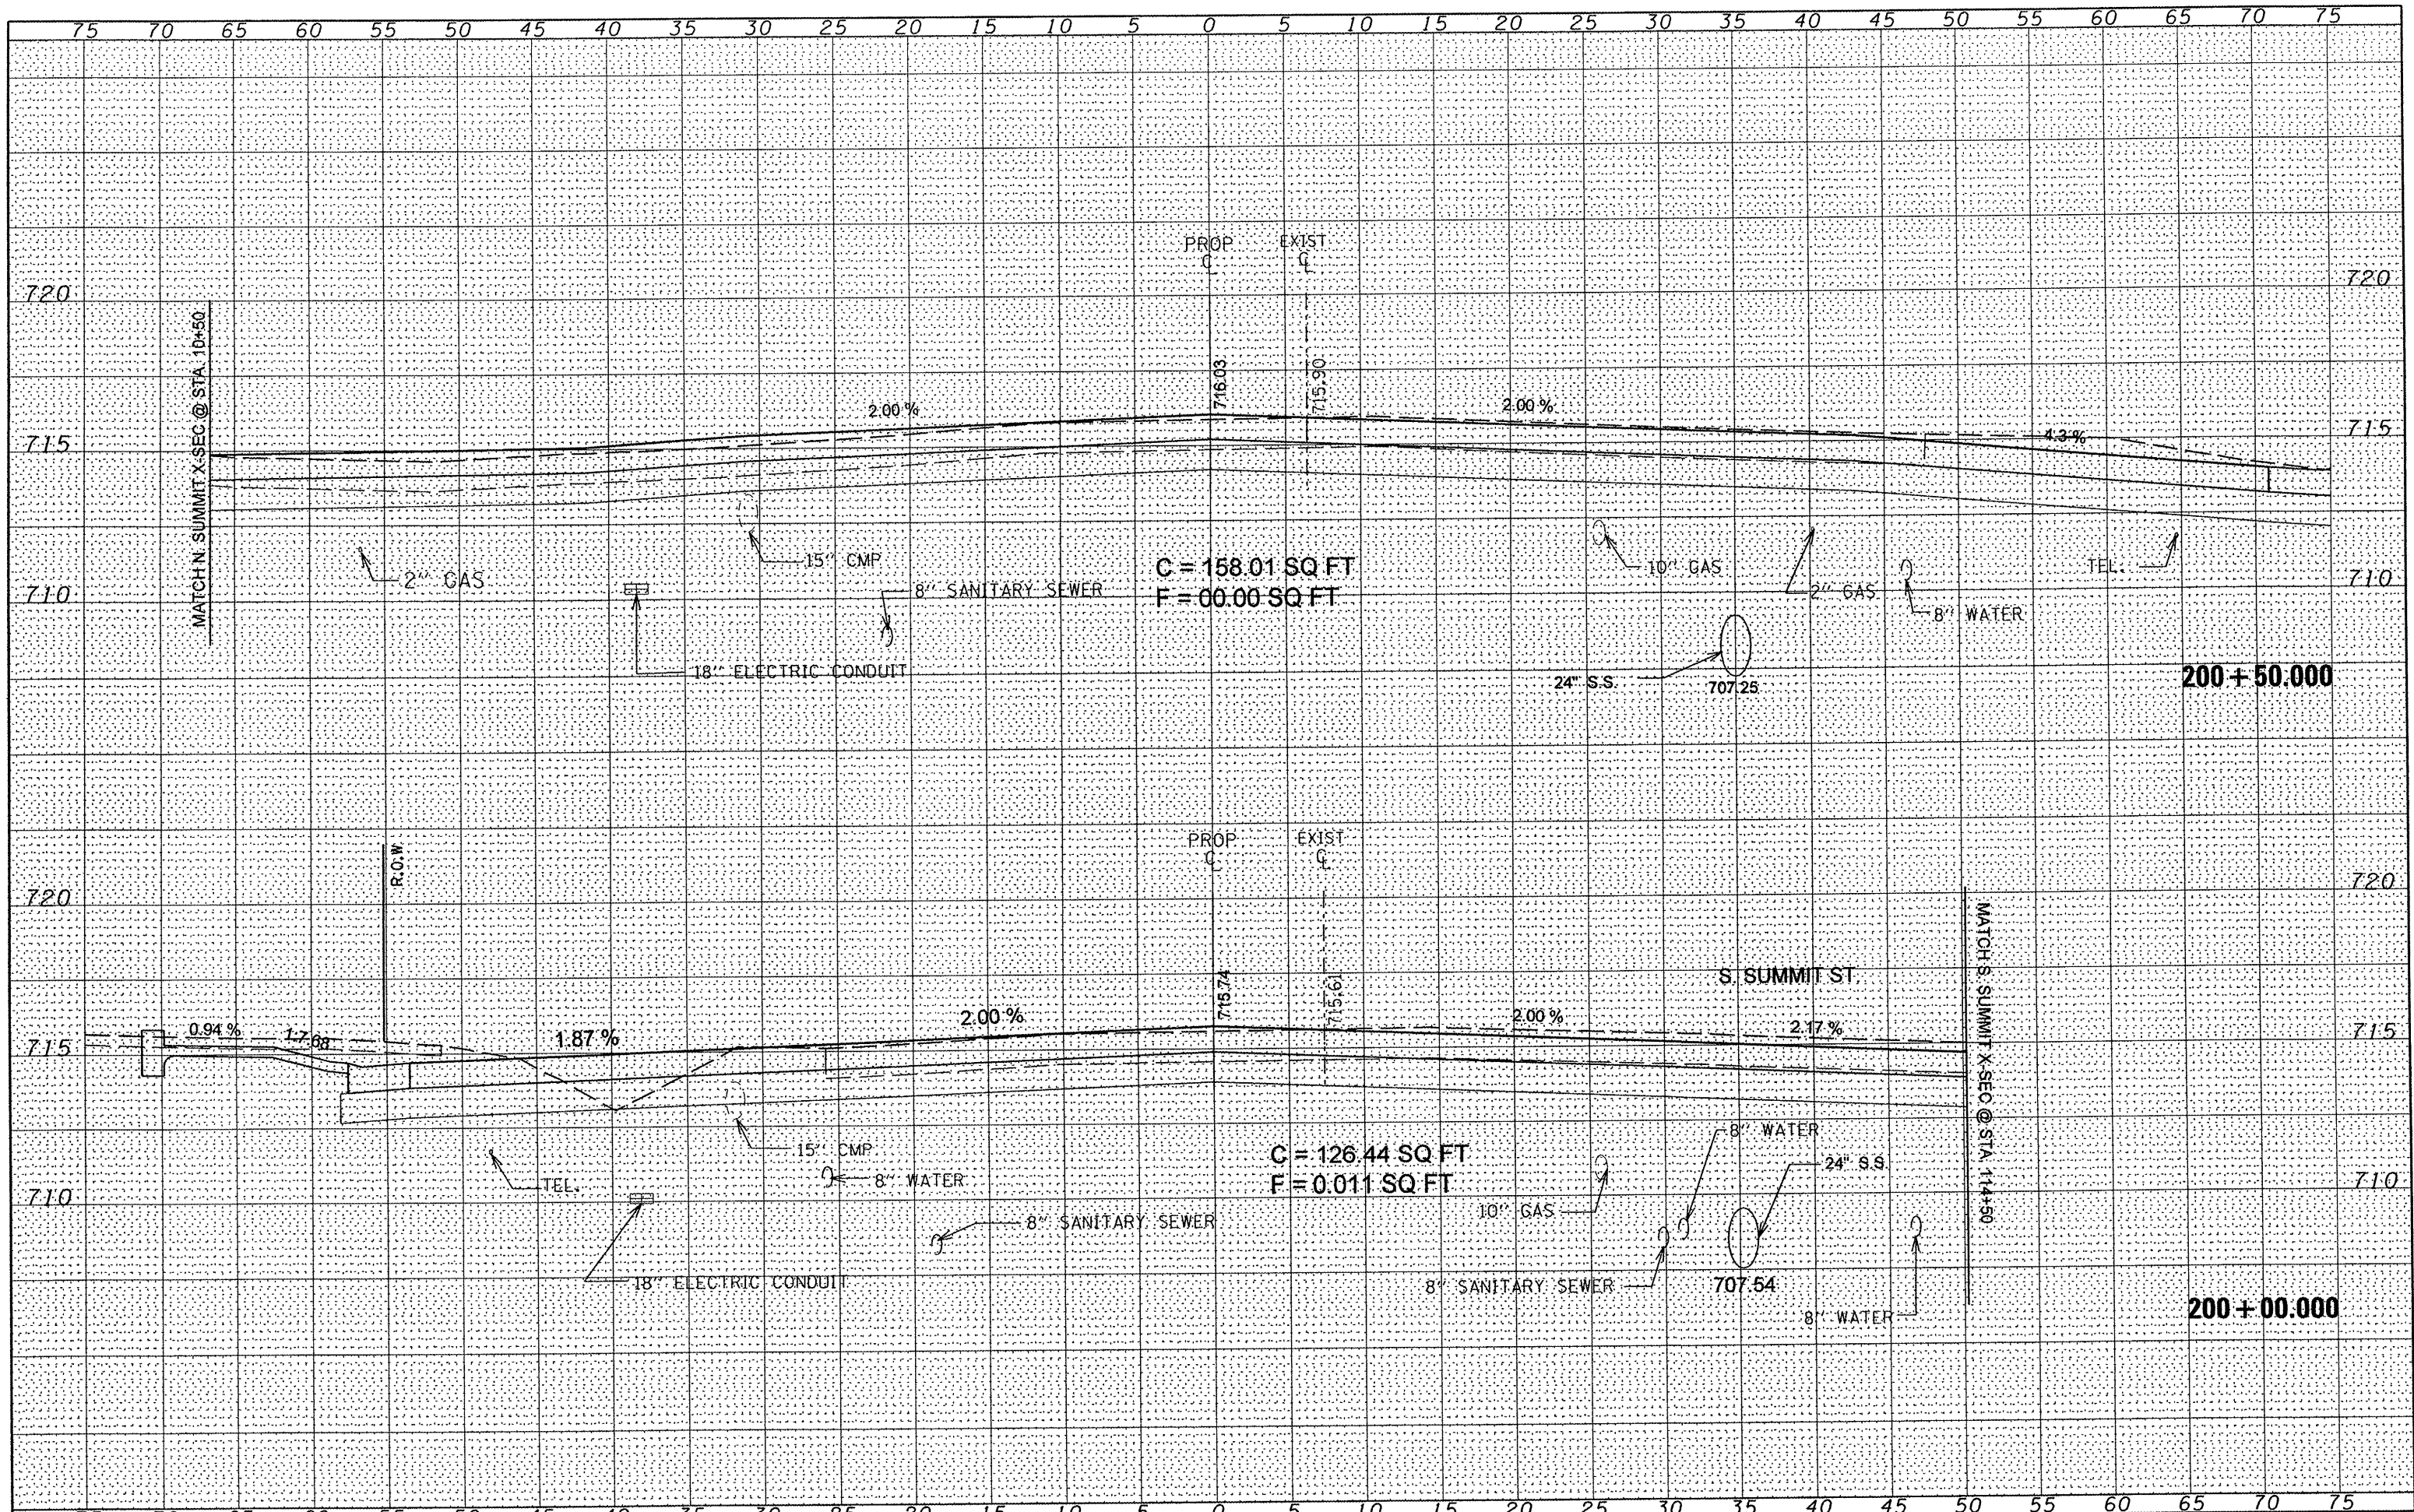

| | | | | | | | | | | | | |
|-------------|----------------------|------------|-----------|---|---|---------------------------|------------------------------------|---------|----------------|---------------------------|-----------|-----|
| FILE NAME : | USER NAME = \$USER\$ | DESIGNED - | REVISED - | STATE OF ILLINOIS DEPARTMENT OF TRANSPORTATION | IL ROUTE 8 MAINLINE CROSS SECTIONS | | F.A.U. RTE. | SECTION | COUNTY | TOTAL SHEETS | SHEET NO. | |
| #FILE# | | DRAWN - | REVISED - | | SCALE: | SHEET NO. 12 OF 21 SHEETS | STA. 200+00.000 TO STA. 200+50.000 | 6775 | 04-00141-00-FP | TAZEWELL | 187 | 174 |
| | | CHECKED - | REVISED - | | | | | | | | | |
| | | DATE - | REVISED - | | | | | | | | | |
| | | | | | | | | | | CONTRACT NO. 89352 | | |
| | | | | | | | | | | ILLINOIS FED. AID PROJECT | | |