


DATE	
BY	
FINAL SURVEY	
SURVEYED	
PROFITED	
NOTE BOOK	
NO.	
AREAS CHECKED	

DATE	
BY	
ORIGINAL SURVEY	
SURVEYED	
PROFITED	
NOTE BOOK	
NO.	
AREAS CHECKED	

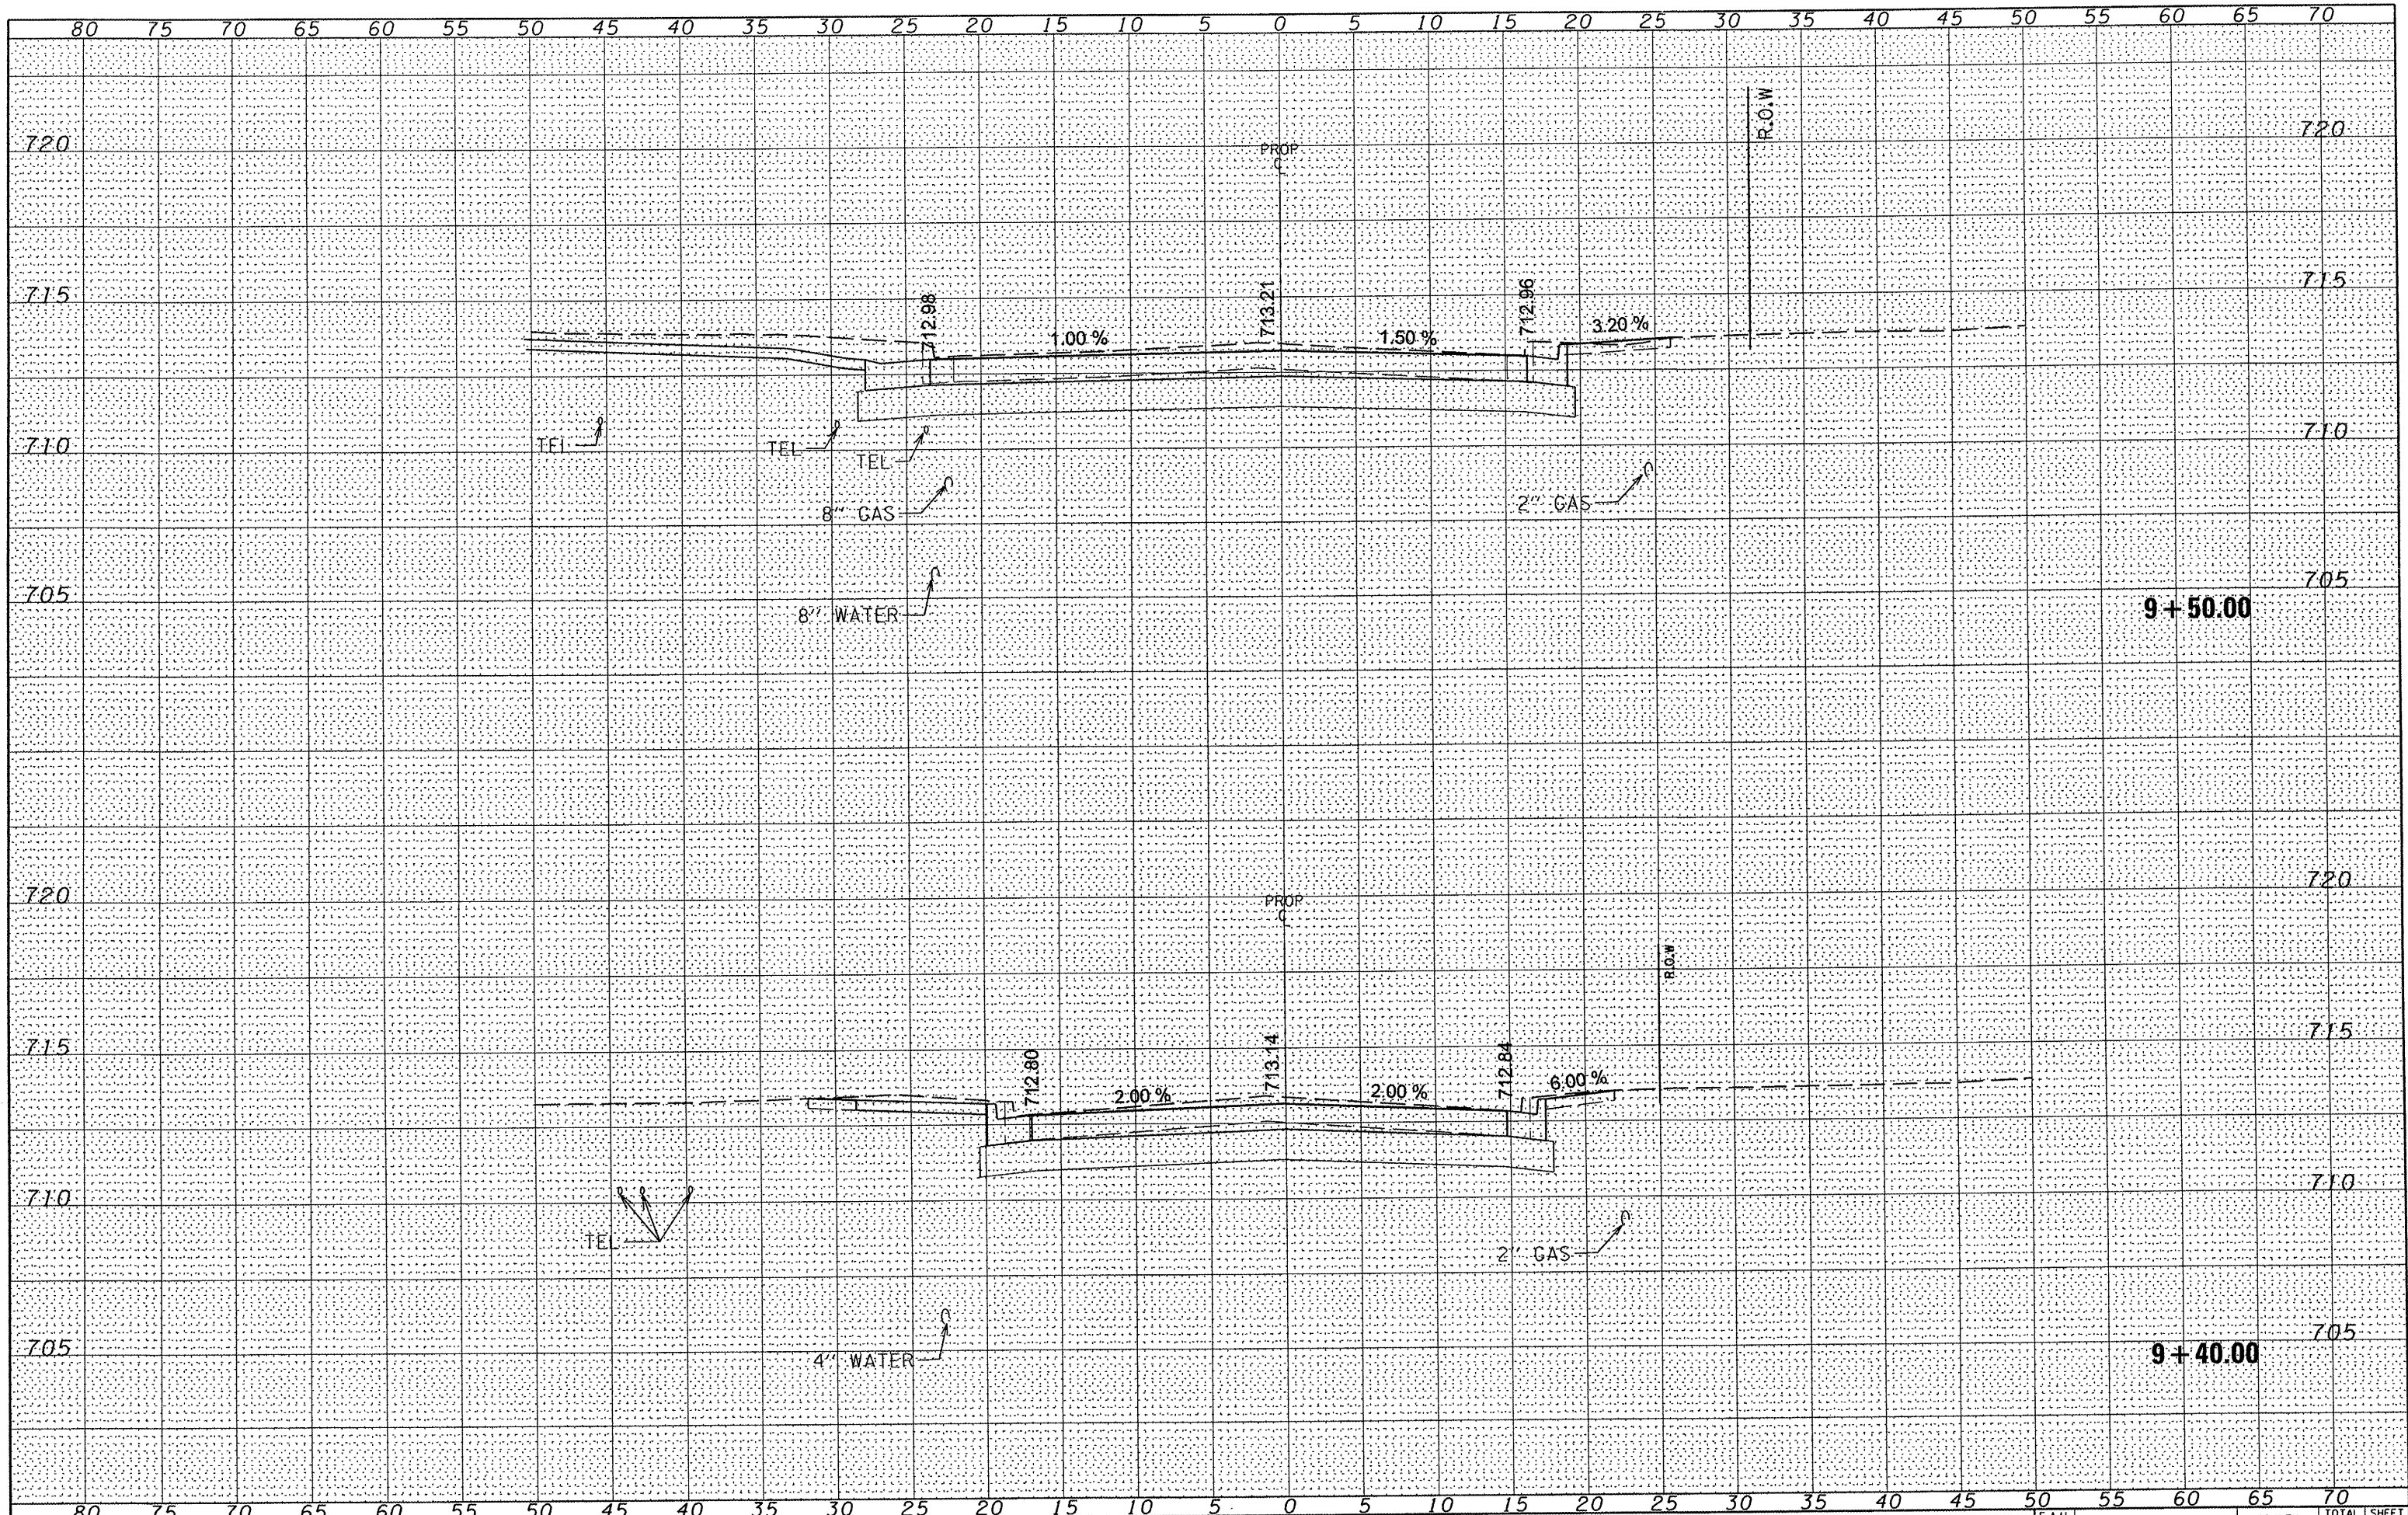

FILE NAME = #FILEL*
 USER NAME = #USER*
 PLOT SCALE = #SCALE*
 PLOT DATE = #DATE*

DESIGNED -	REVISED -
DRAWN -	REVISED -
CHECKED -	REVISED -
DATE -	REVISED -

**STATE OF ILLINOIS
 DEPARTMENT OF TRANSPORTATION**

**ARGO STREET
 CROSS SECTIONS**

SCALE: SHEET NO. 3 OF 4 SHEETS STA. 9+40.043 TO STA. 9+50.043

F.A.U. RTE.	SECTION	COUNTY	TOTAL SHEETS	SHEET NO.
6775	04-00141-00-FP	TAZEWELL	187	186
				CONTRACT NO. 89352
ILLINOIS FED. AID PROJECT				