


County Highway 11

ROUTE	COUNTY	SECTION	SHEET/OF
FAS 1834	RANDOLPH	06-00075-00-RS	43/101

CONTRACT NO. 97445

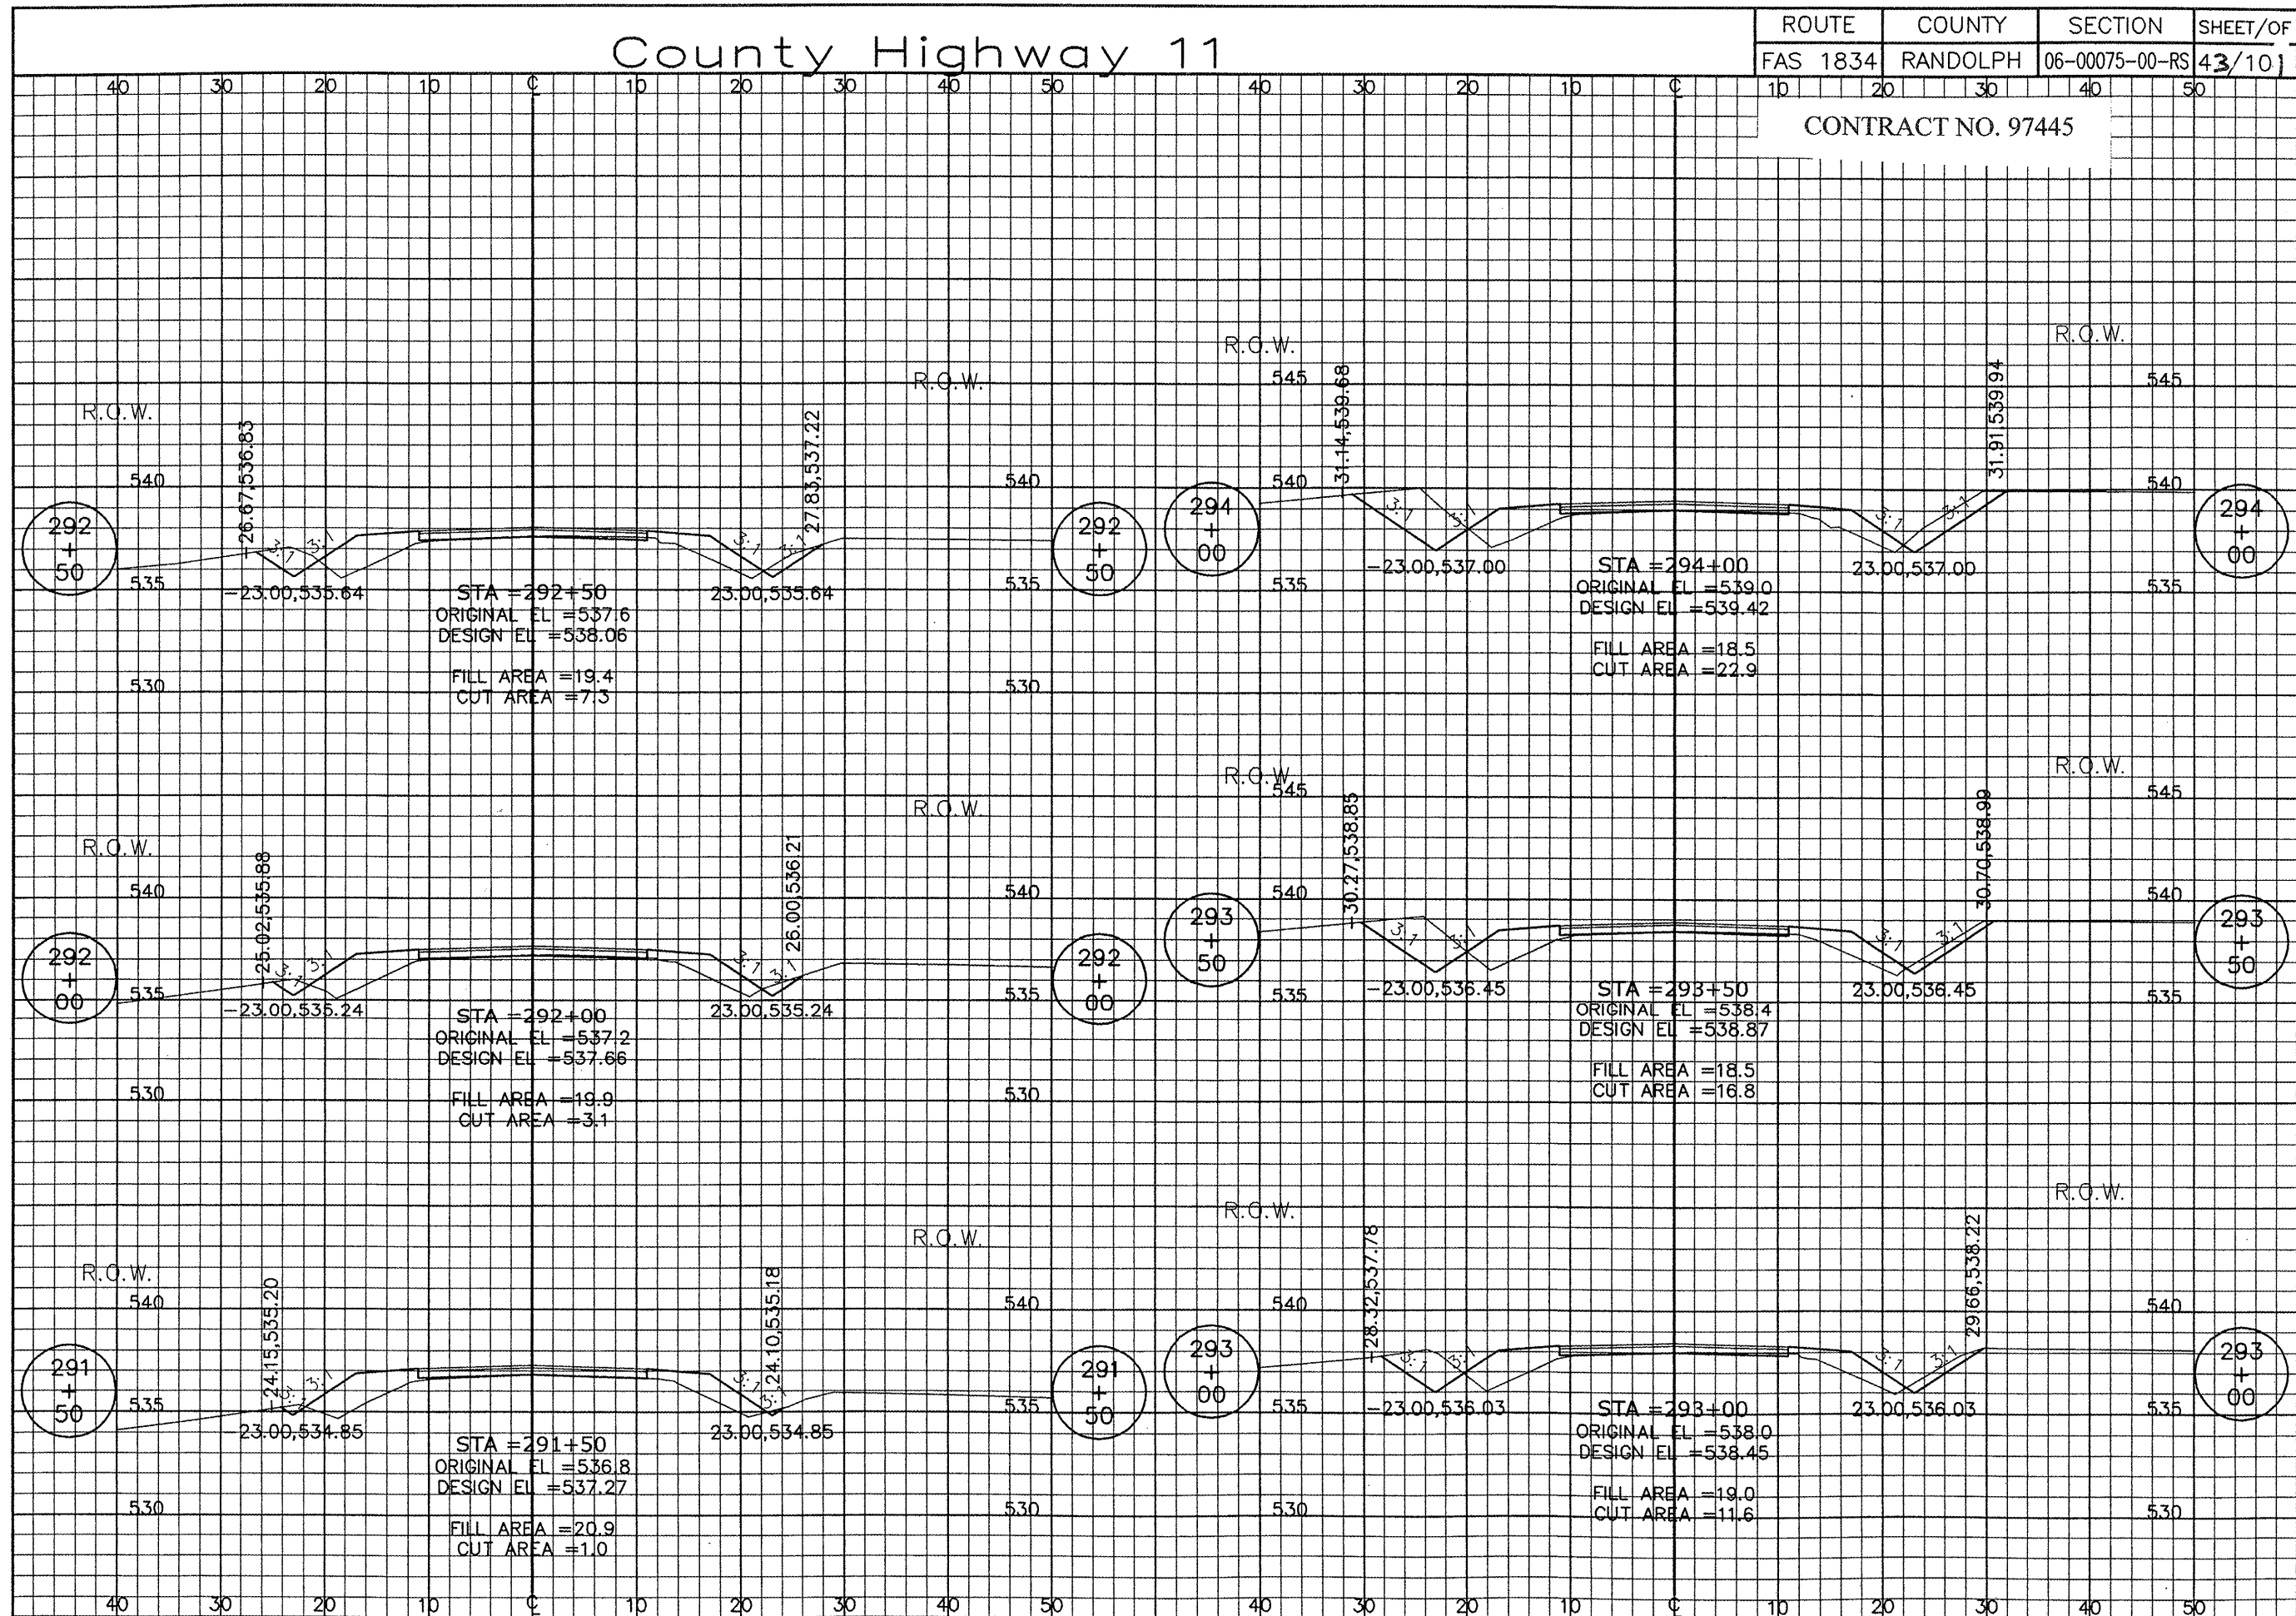

CROSS SECTIONS STA. 291+50 TO STA. 294+00